


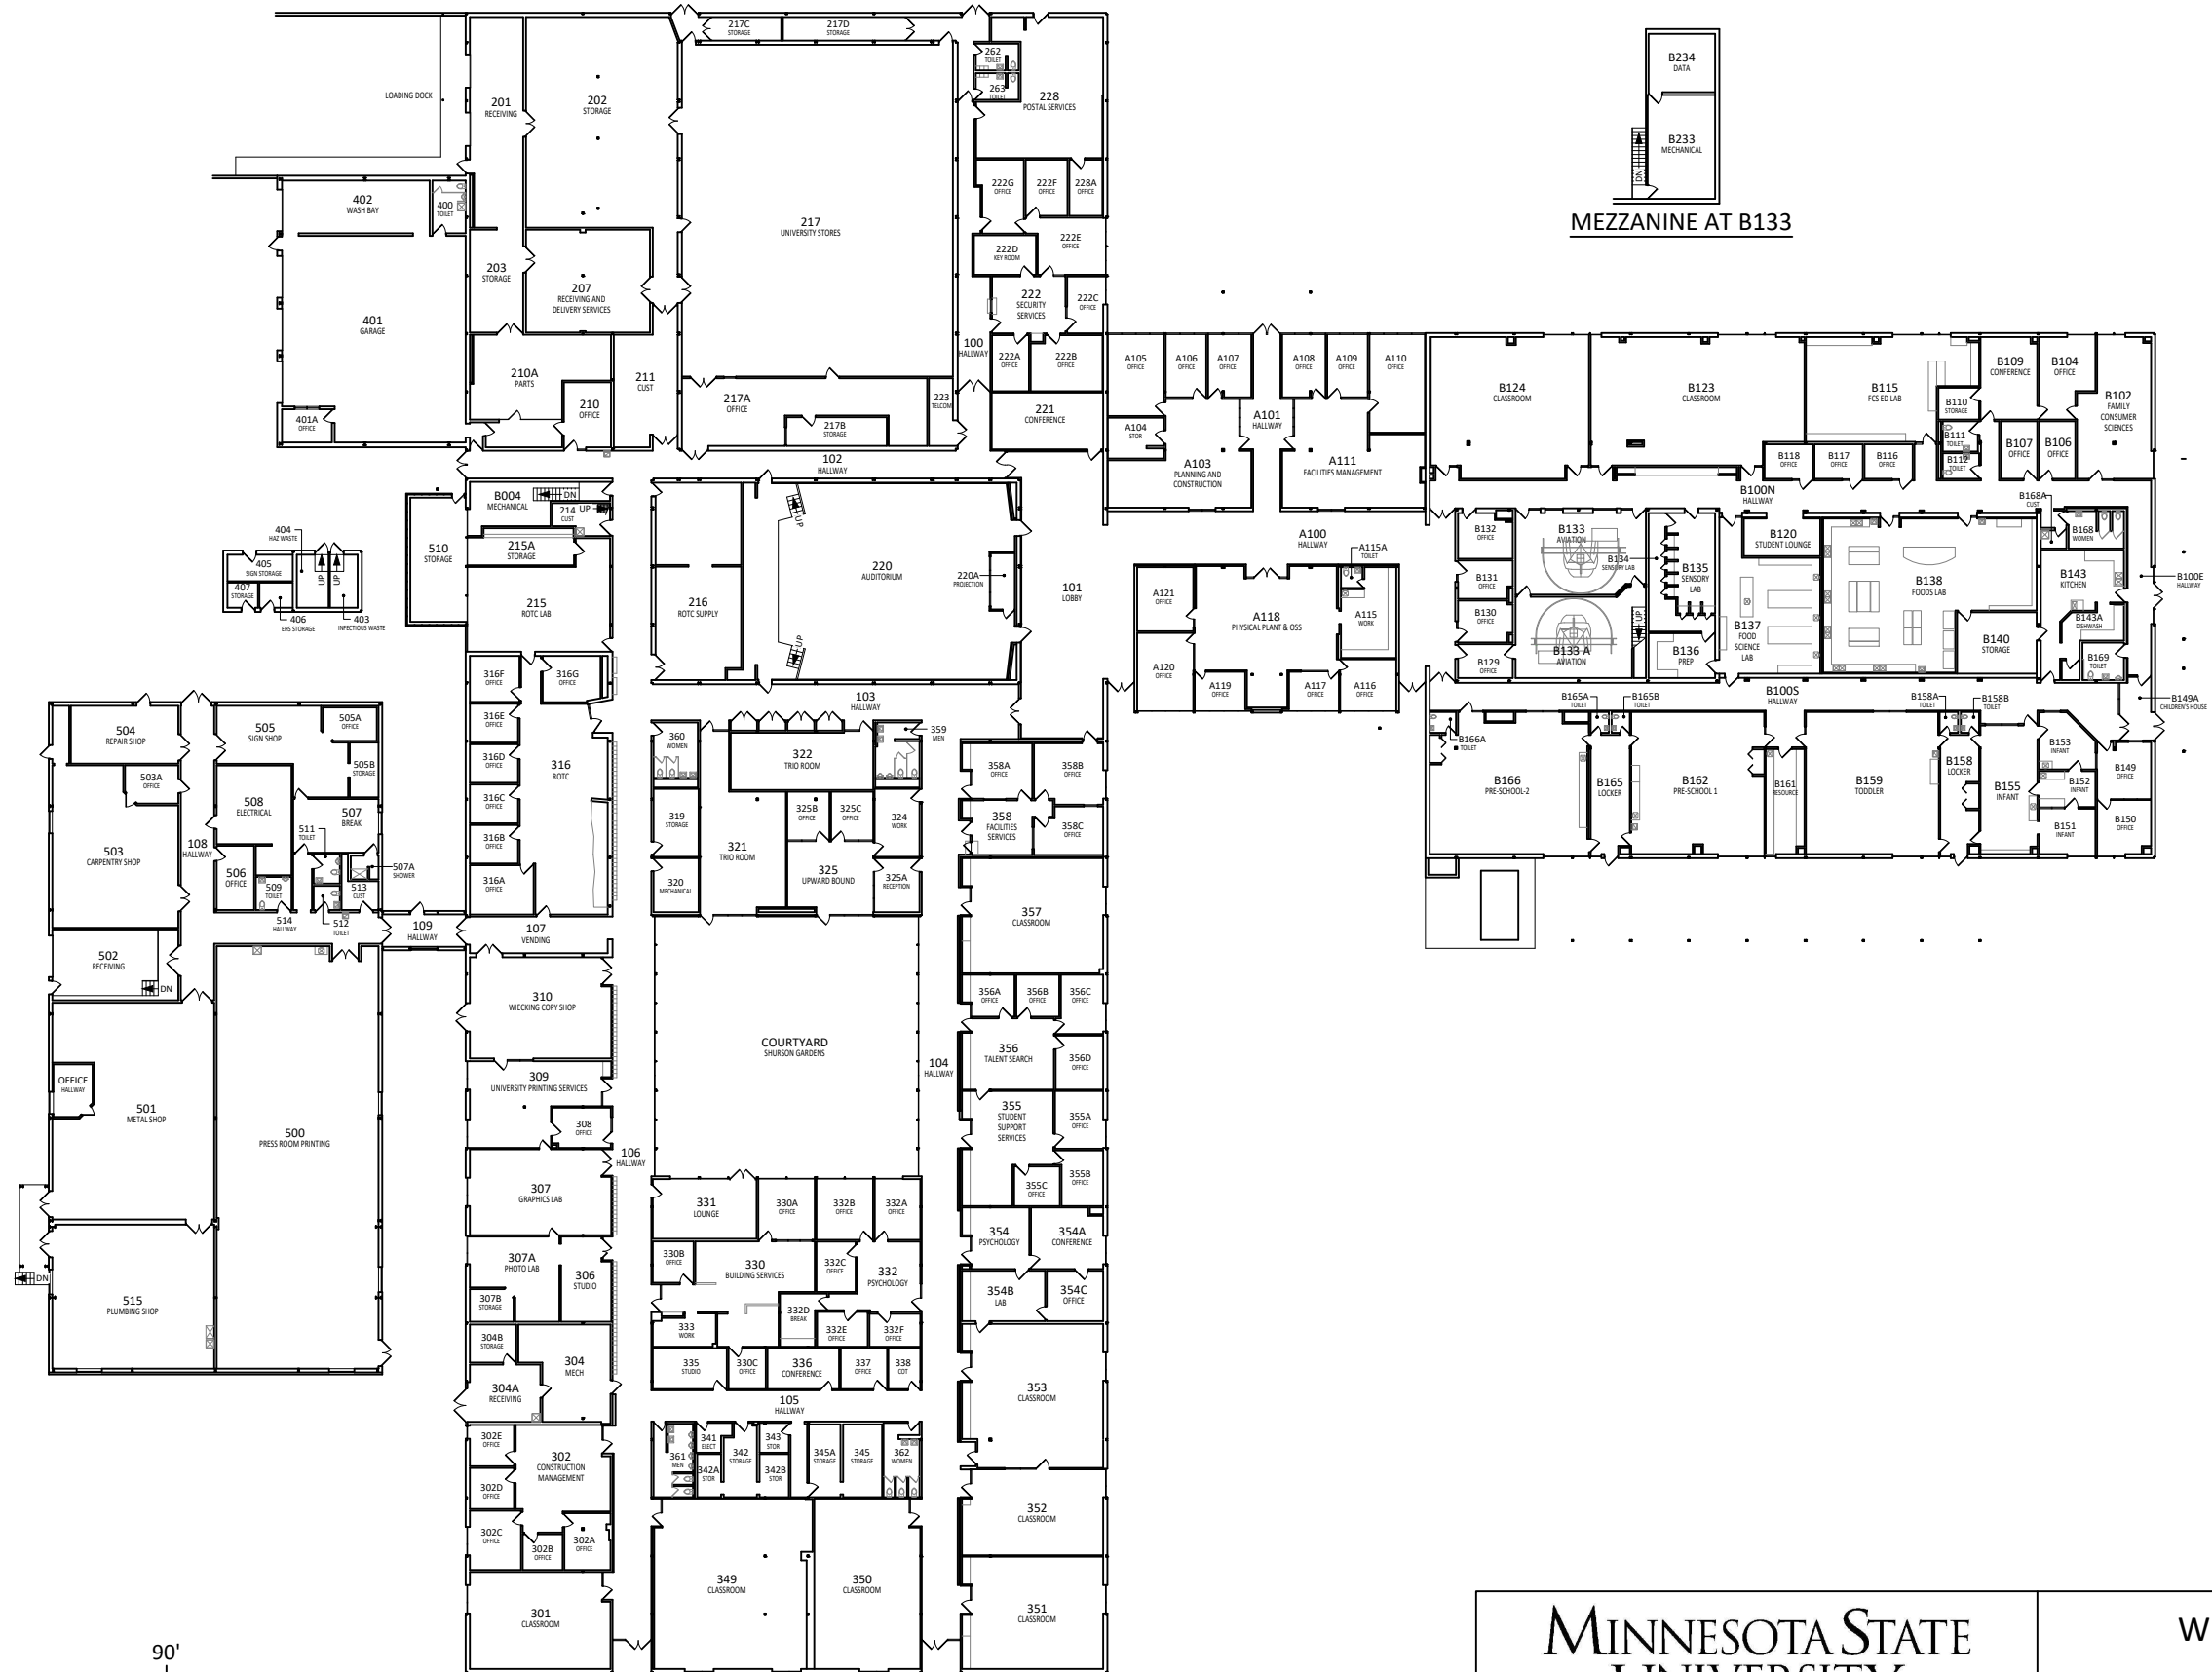

MINNESOTA STATE
UNIVERSITY
MANKATO
PLANNING & CONSTRUCTION

WIECKING CENTER
FIRST FLOOR
FLOOR PLAN

DRAWN BY: G. BORCHERT November 2025