



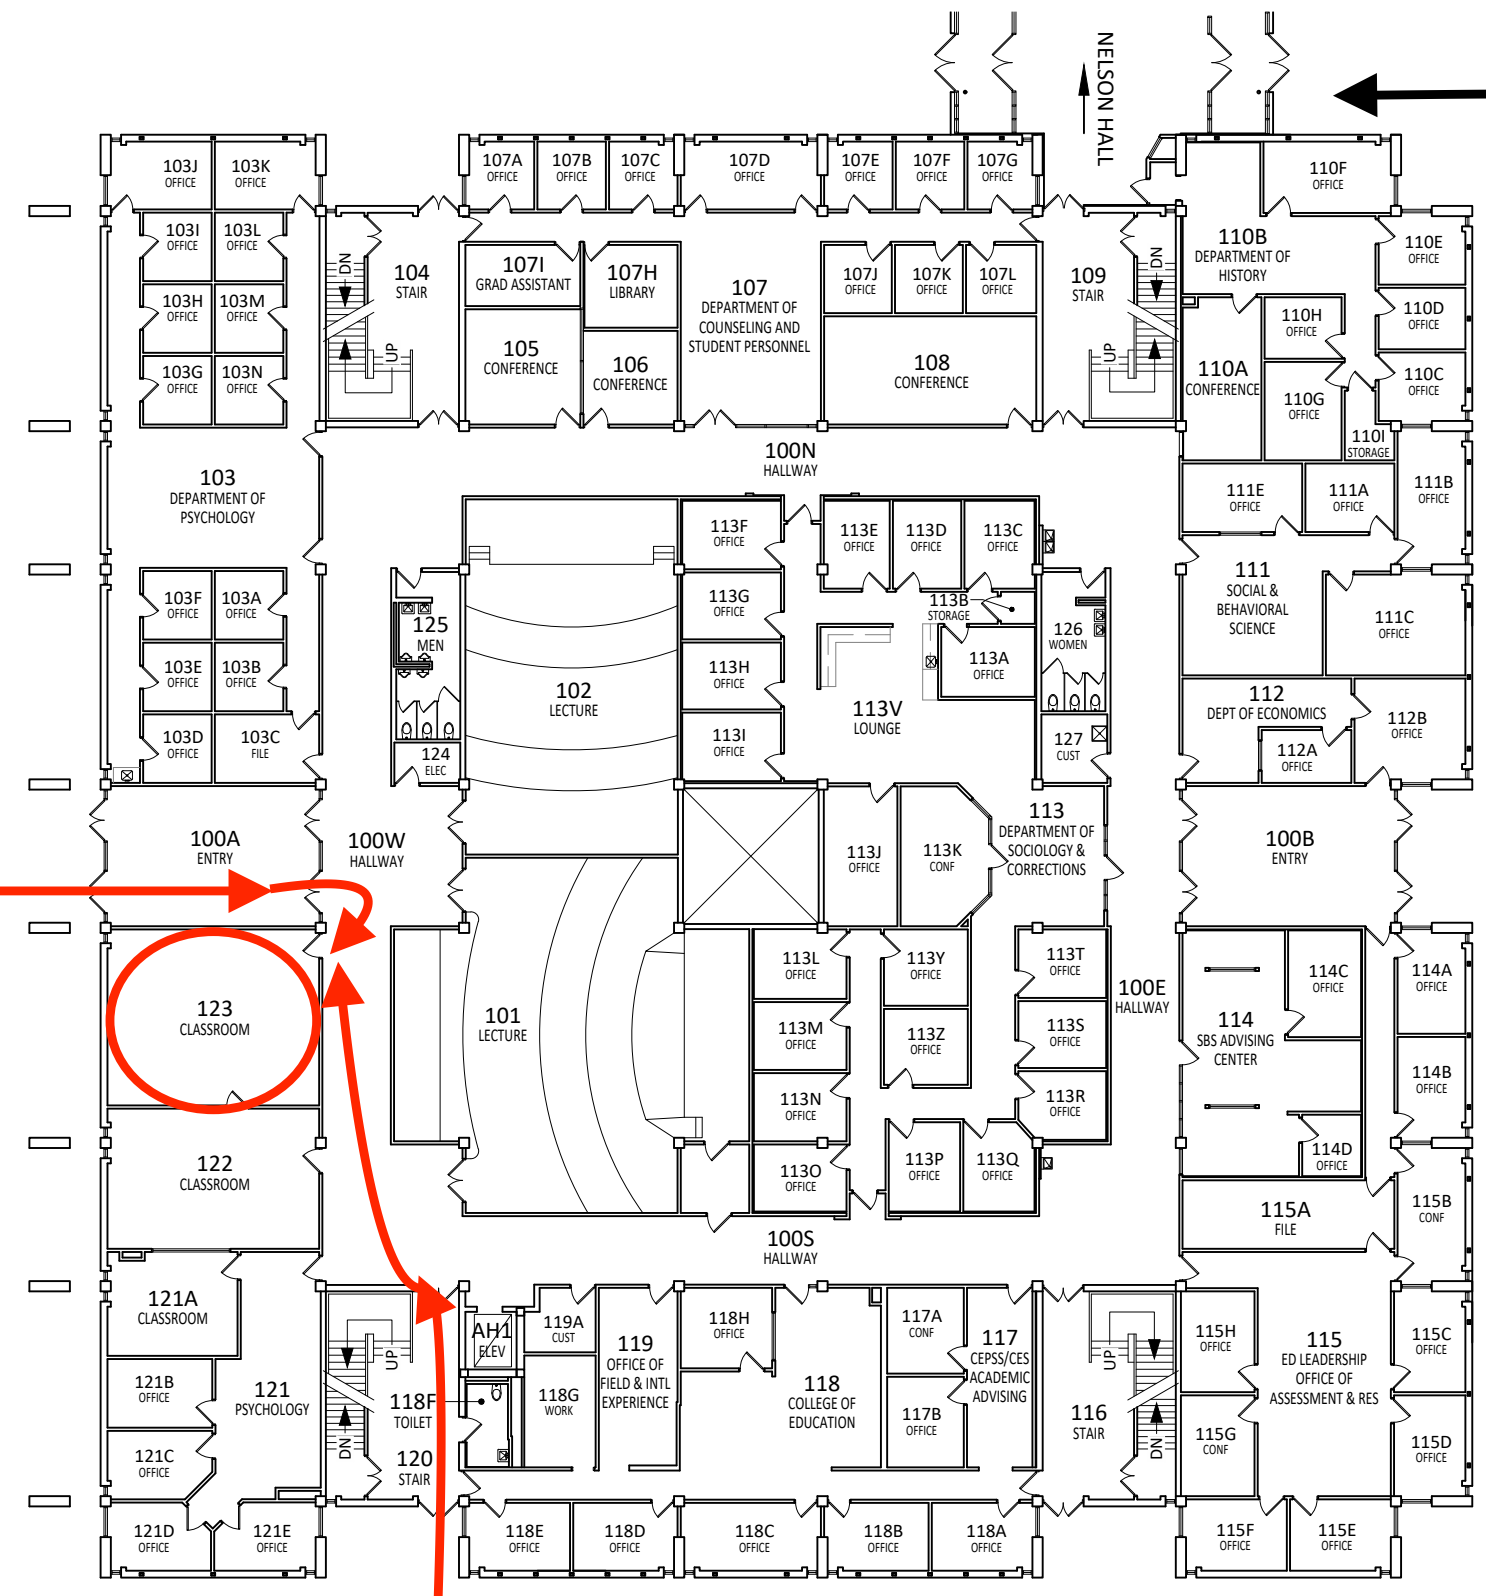

From Wissink Hall or
Trafton North/East

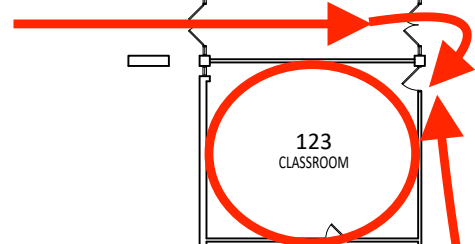

**Fountain
Entrance**
(Video 1)




**South 1
Entrance**
(Video 2)



From CSU/Wigley



From Morris Hall

 

MINNESOTA STATE
UNIVERSITY
MANKATO
PLANNING & CONSTRUCTION

ARMSTRONG HALL
FIRST FLOOR
FLOOR PLAN
DRAWN BY: G. BORCHERT April 2021