



**Main Entrance
(facing CSU/Fountain)**

 


MINNESOTA STATE
UNIVERSITY
MANKATO
PLANNING & CONSTRUCTION

MEMORIAL LIBRARY
FIRST FLOOR
FLOOR PLAN
DRAWN BY: G. BORCHERT April 2021

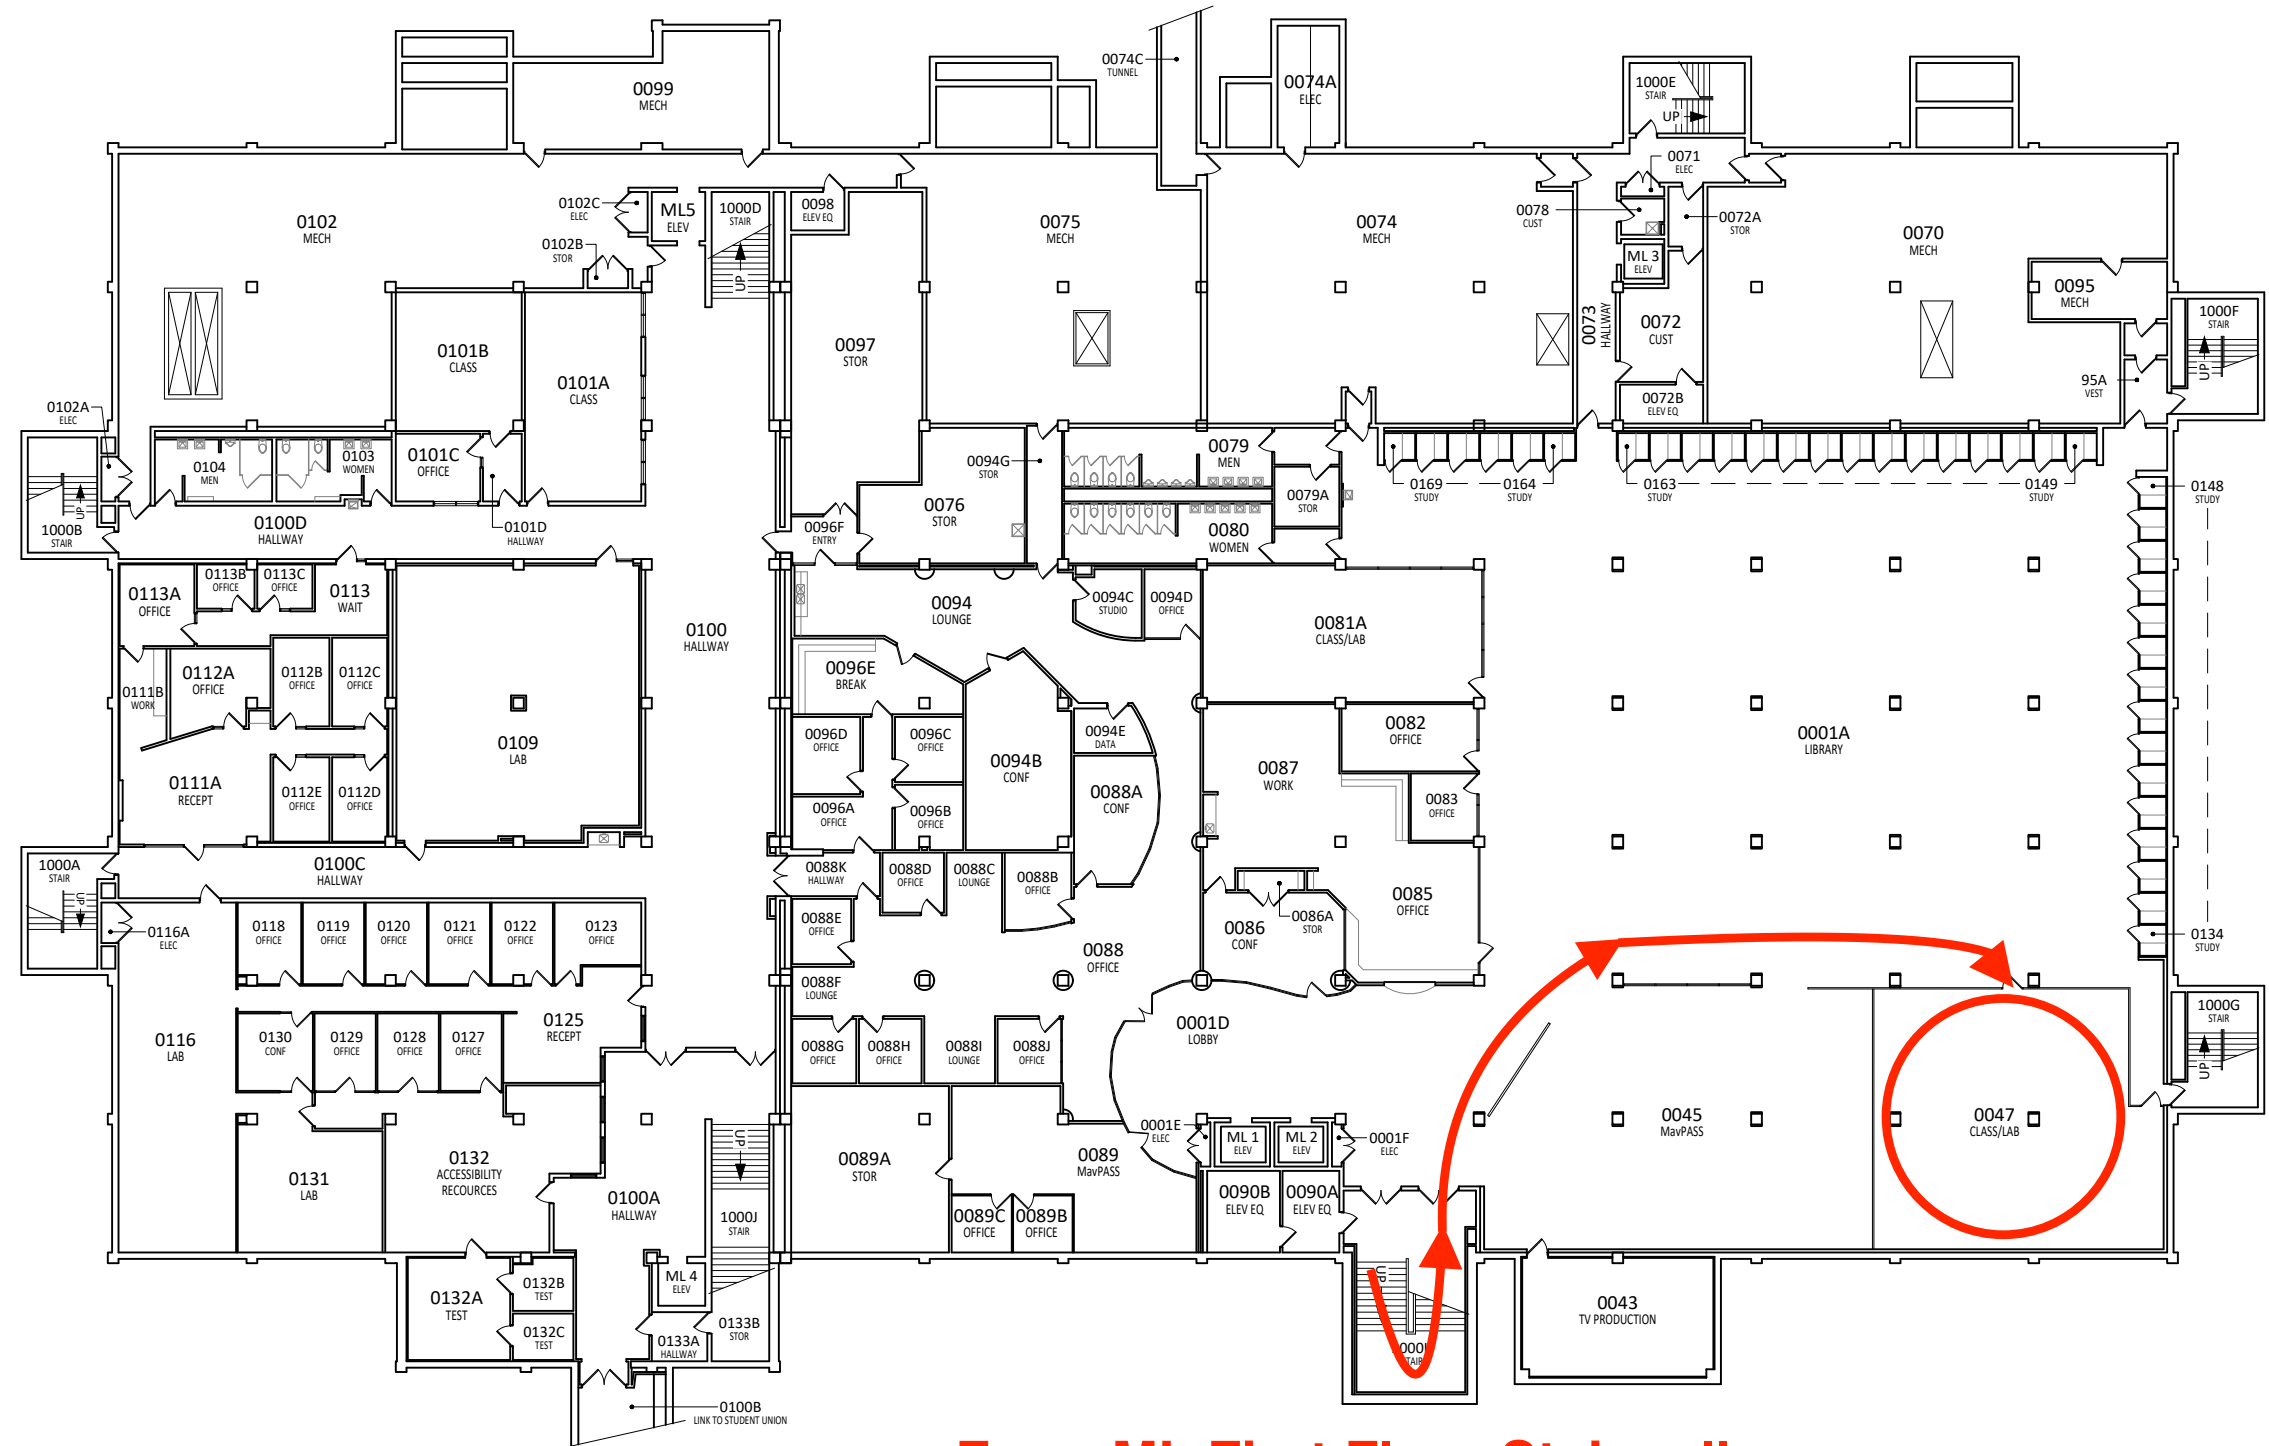

From ML First Floor Stairwell
Video 1

 

MINNESOTA STATE UNIVERSITY MANKATO PLANNING & CONSTRUCTION	MEMORIAL LIBRARY LOWER LEVEL FLOOR PLAN
	DRAWN BY: G. BORCHERT April 2023