

 


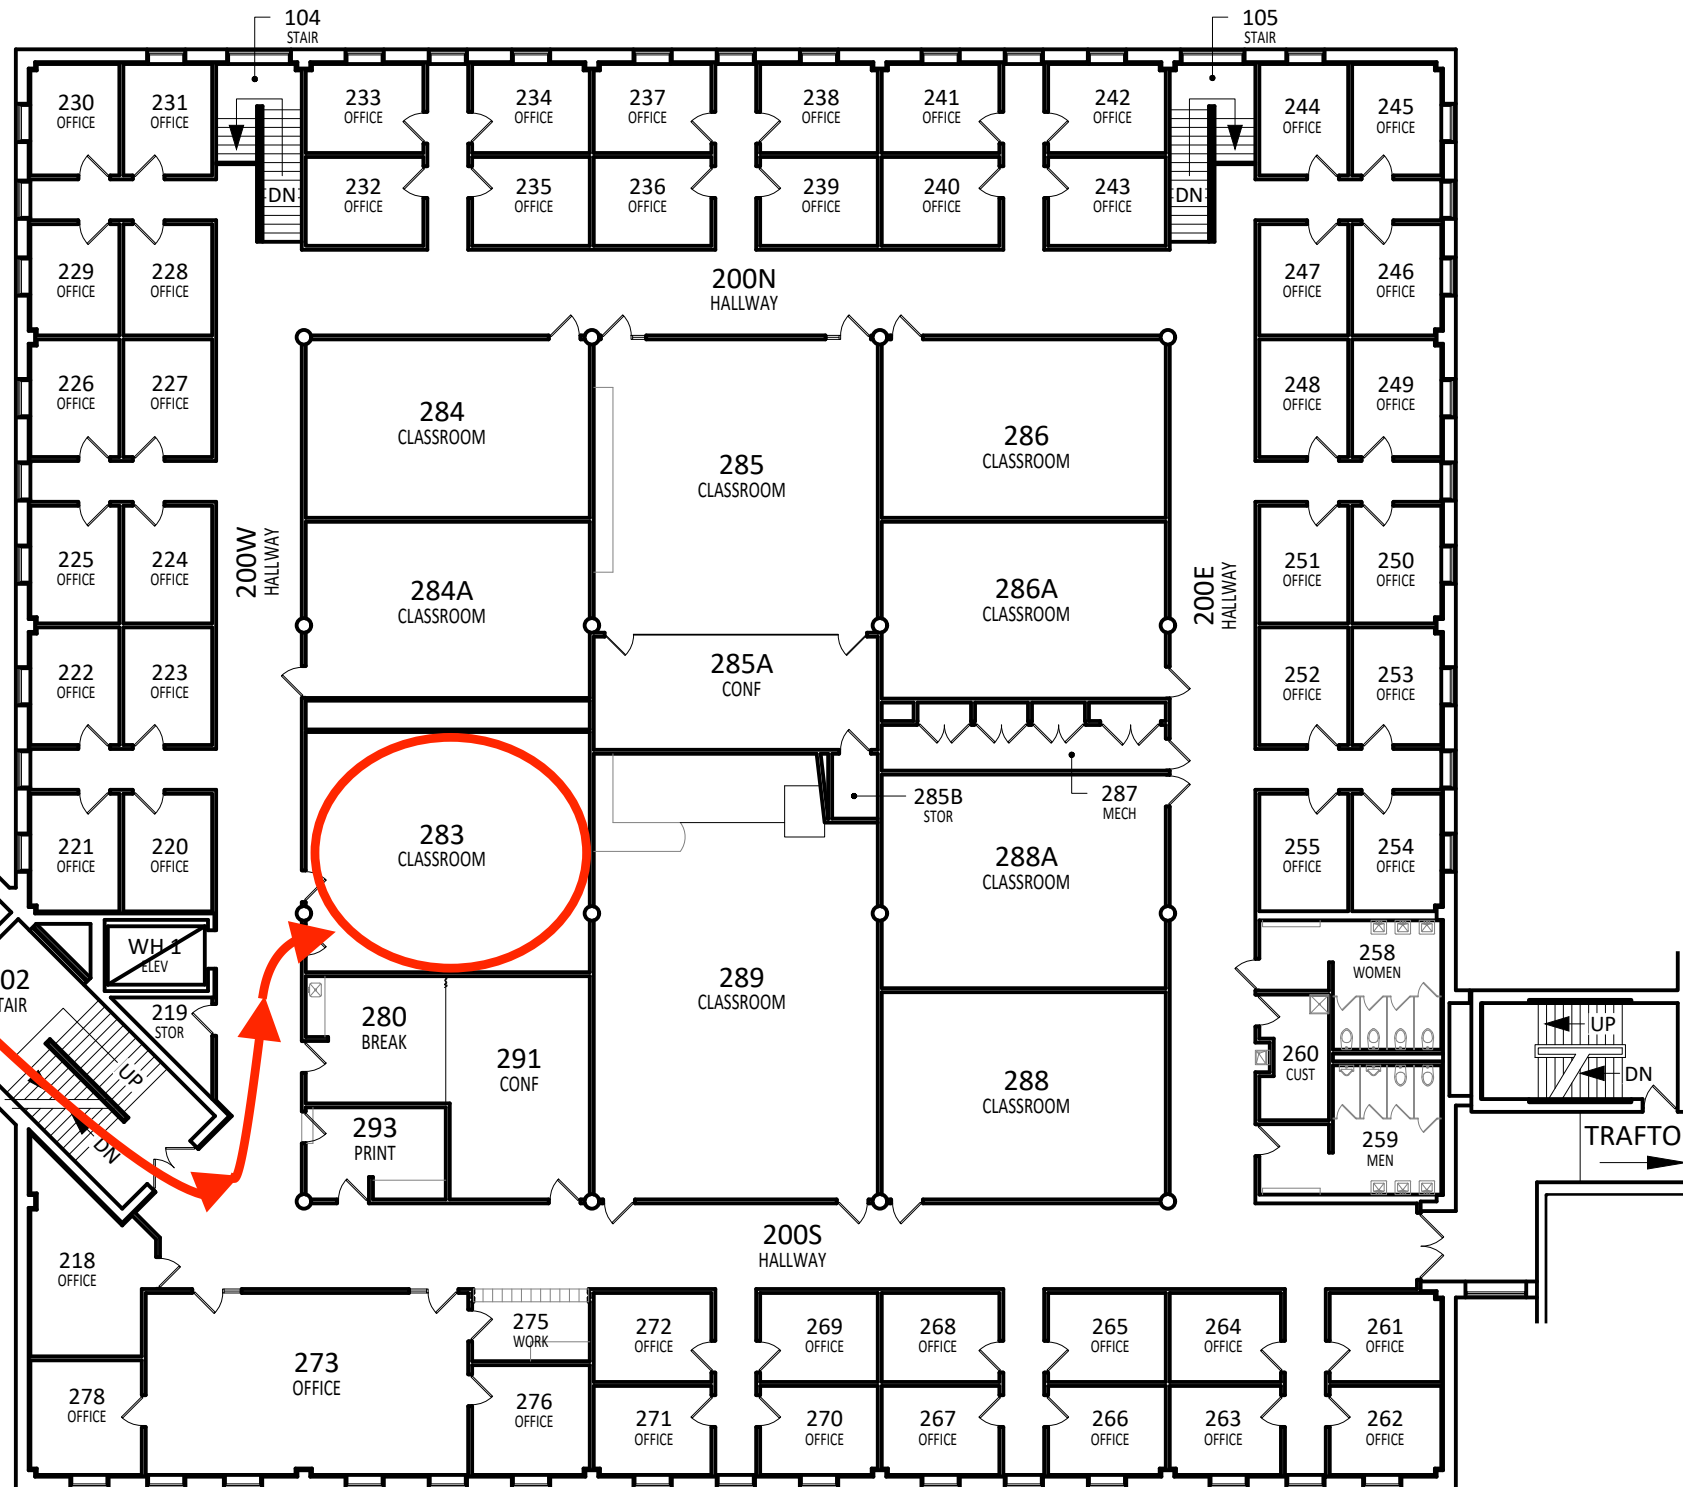

WH Arches Entrance
Video 1

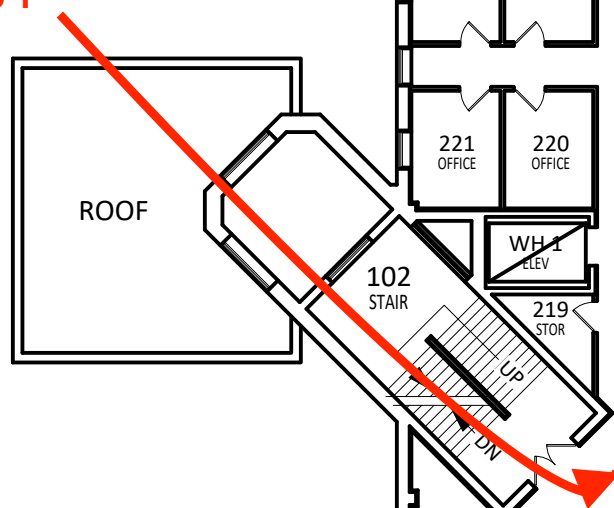

MINNESOTA STATE
UNIVERSITY
MANKATO
PLANNING & CONSTRUCTION

WISSINK HALL
SECOND FLOOR
FLOOR PLAN

DRAWN BY: G. BORCHERT

April 2021