

M2

AH 001 CAPACITY

NORMAL 18

COVID 8

*LIMITED TO 25 PEOPLE




MINNESOTA STATE
UNIVERSITY
MANKATO
PLANNING & CONSTRUCTION


ARMSTRONG HALL 001
COVID SEATING LAYOUT
6' SOCIAL DISTANCE

DRAWN BY: N. HUETTL

July 2020

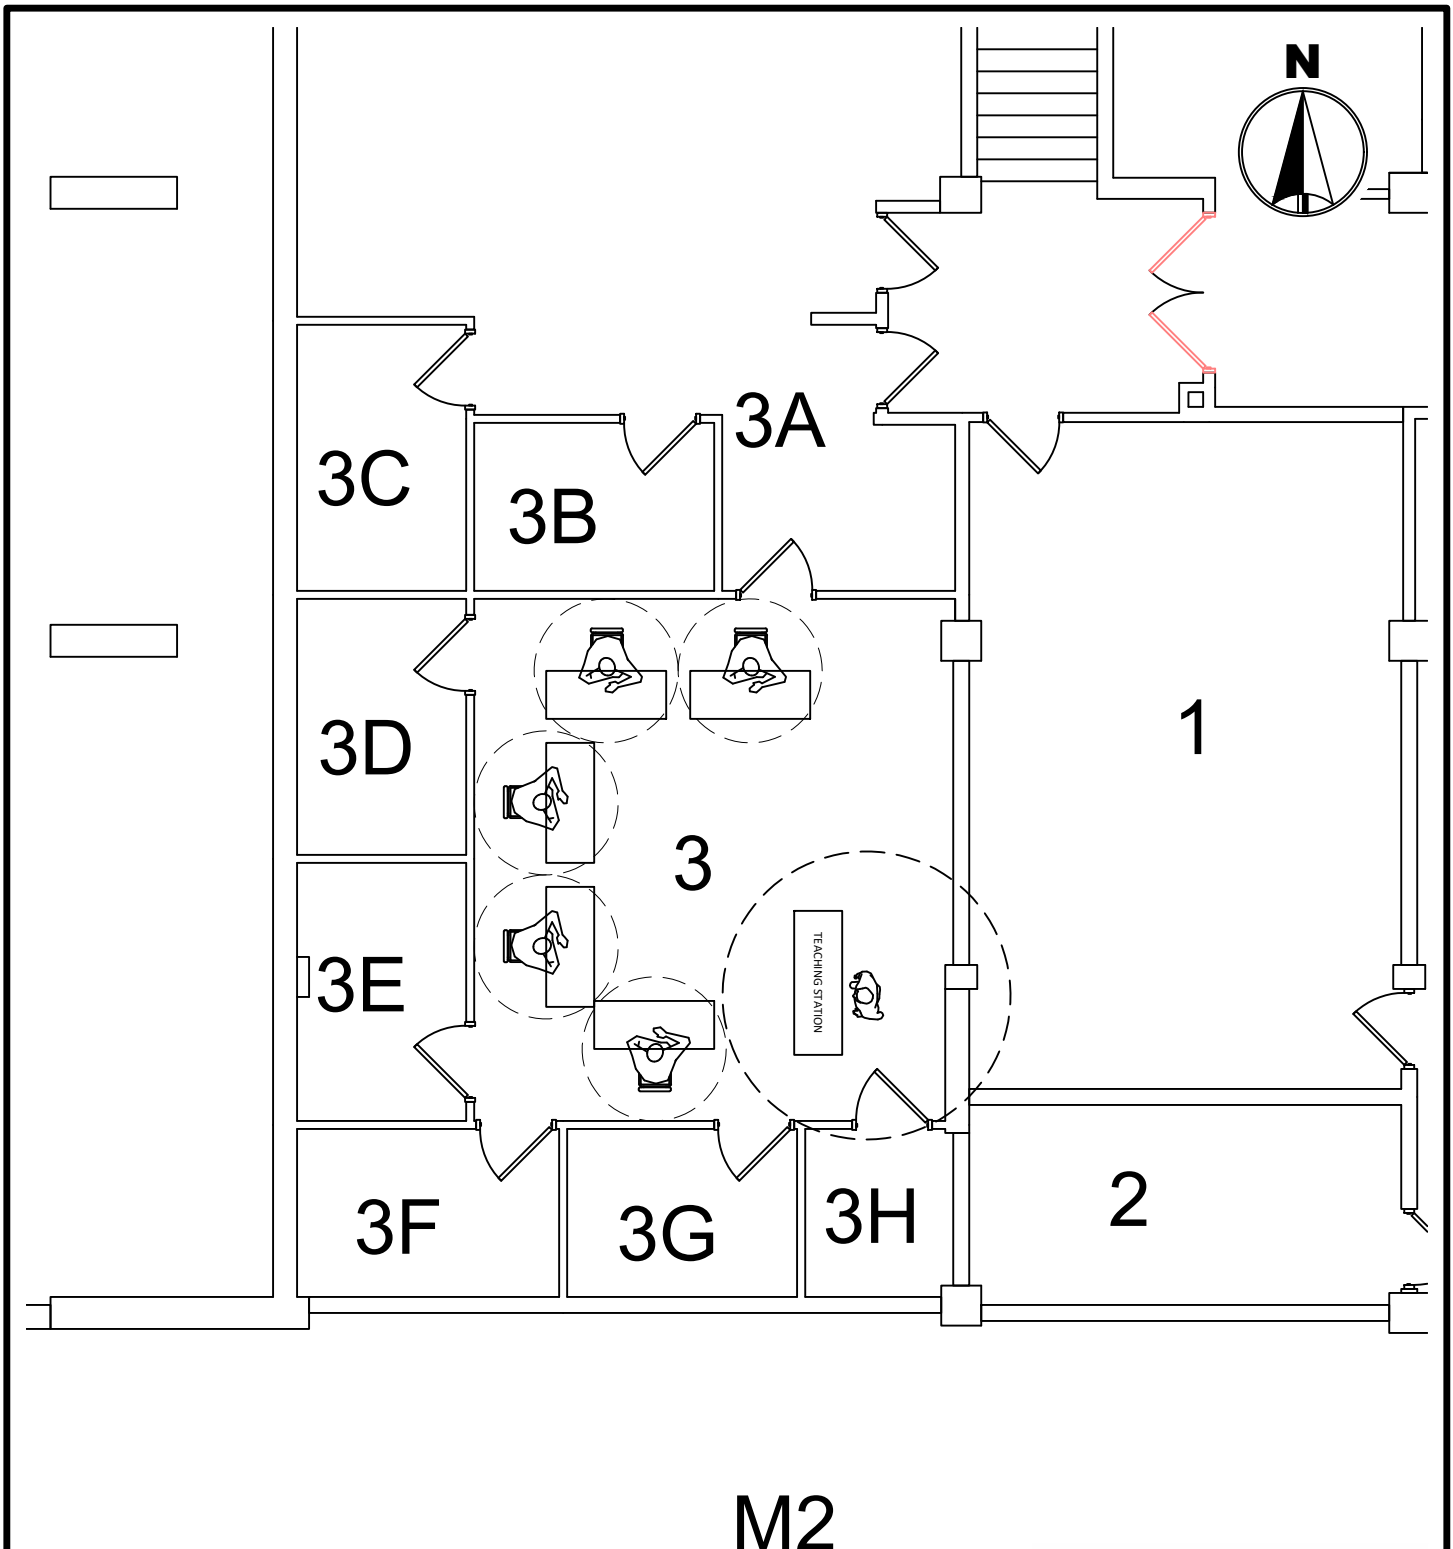

AH 003 CAPACITY
 NORMAL 20
 COVID 5
 *LIMITED TO 25 PEOPLE



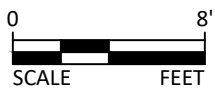


MINNESOTA STATE
 UNIVERSITY
 MANKATO
 PLANNING & CONSTRUCTION

ARMSTRONG HALL 003
 COVID SEATING LAYOUT
 6' SOCIAL DISTANCE

DRAWN BY: N. HUETTL

July 2020

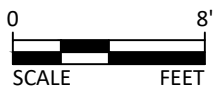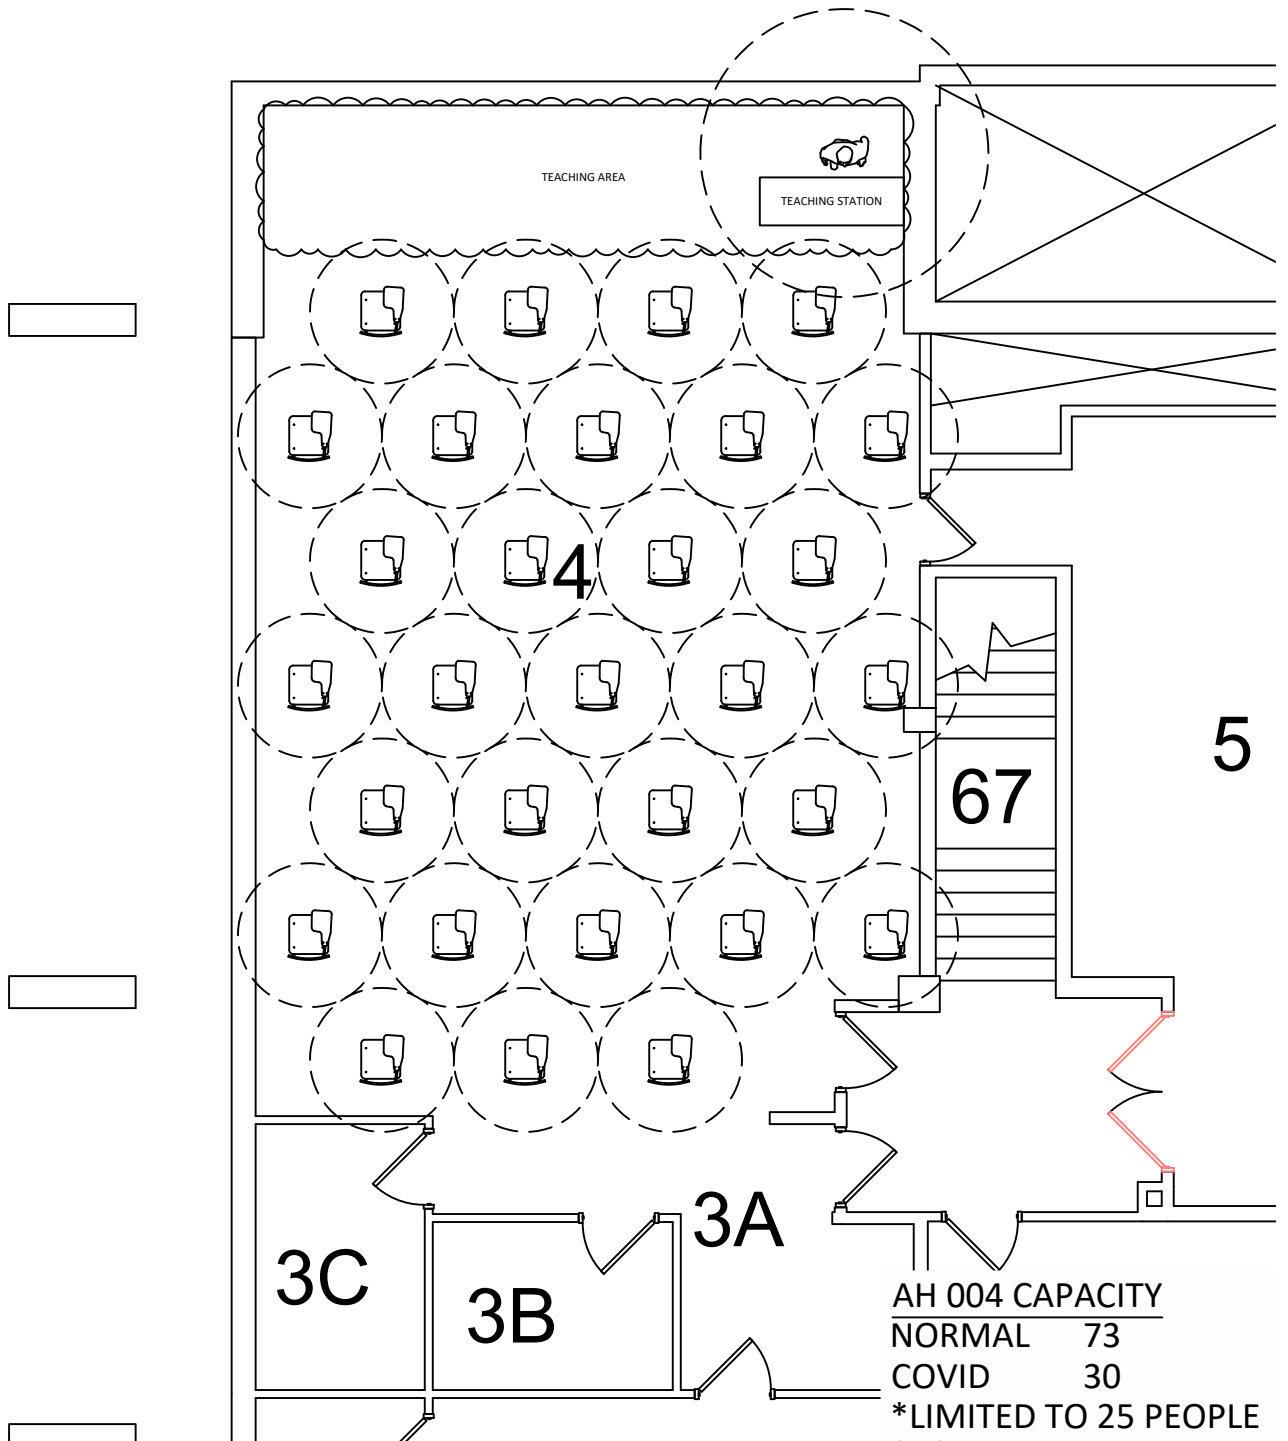
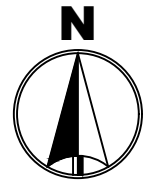


MINNESOTA STATE
UNIVERSITY
MANKATO
PLANNING & CONSTRUCTION


ARMSTRONG HALL 004
COVID SEATING LAYOUT
6' SOCIAL DISTANCE

DRAWN BY: N. HUETTL


July 2020

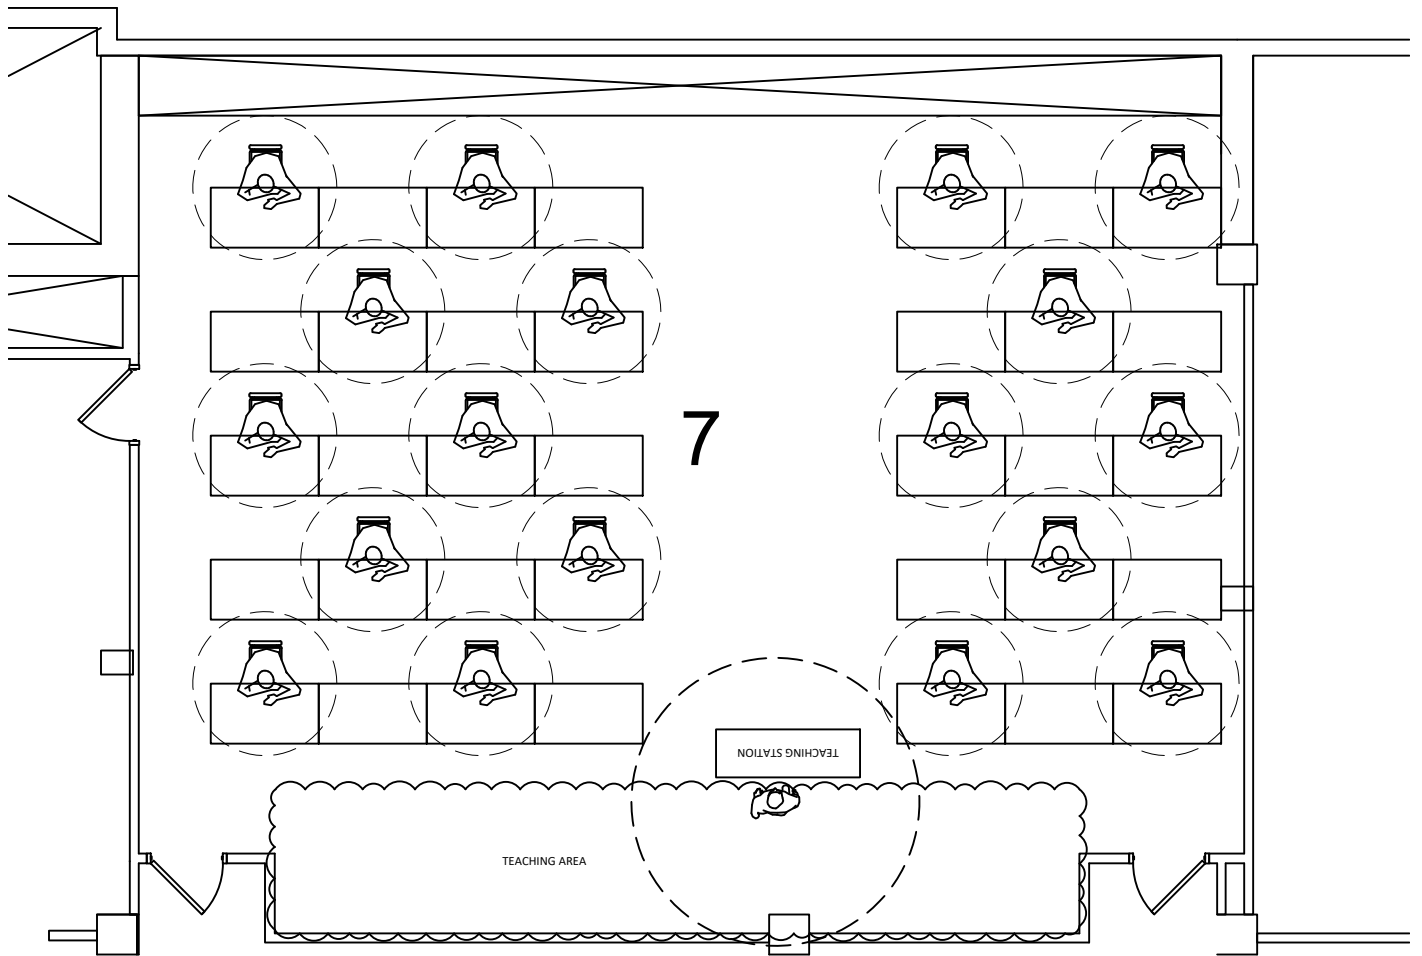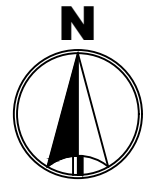

62

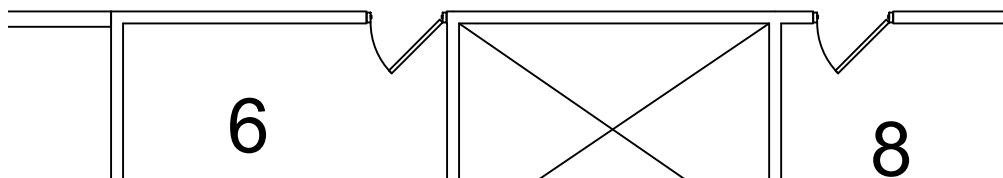

AH 007 CAPACITY	
NORMAL	65
COVID	18
*LIMITED TO 25 PEOPLE	


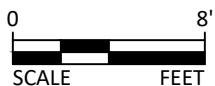


MINNESOTA STATE
UNIVERSITY
MANKATO
PLANNING & CONSTRUCTION

ARMSTRONG HALL 007
COVID SEATING LAYOUT
6' SOCIAL DISTANCE

DRAWN BY: N. HUETTL

July 2020

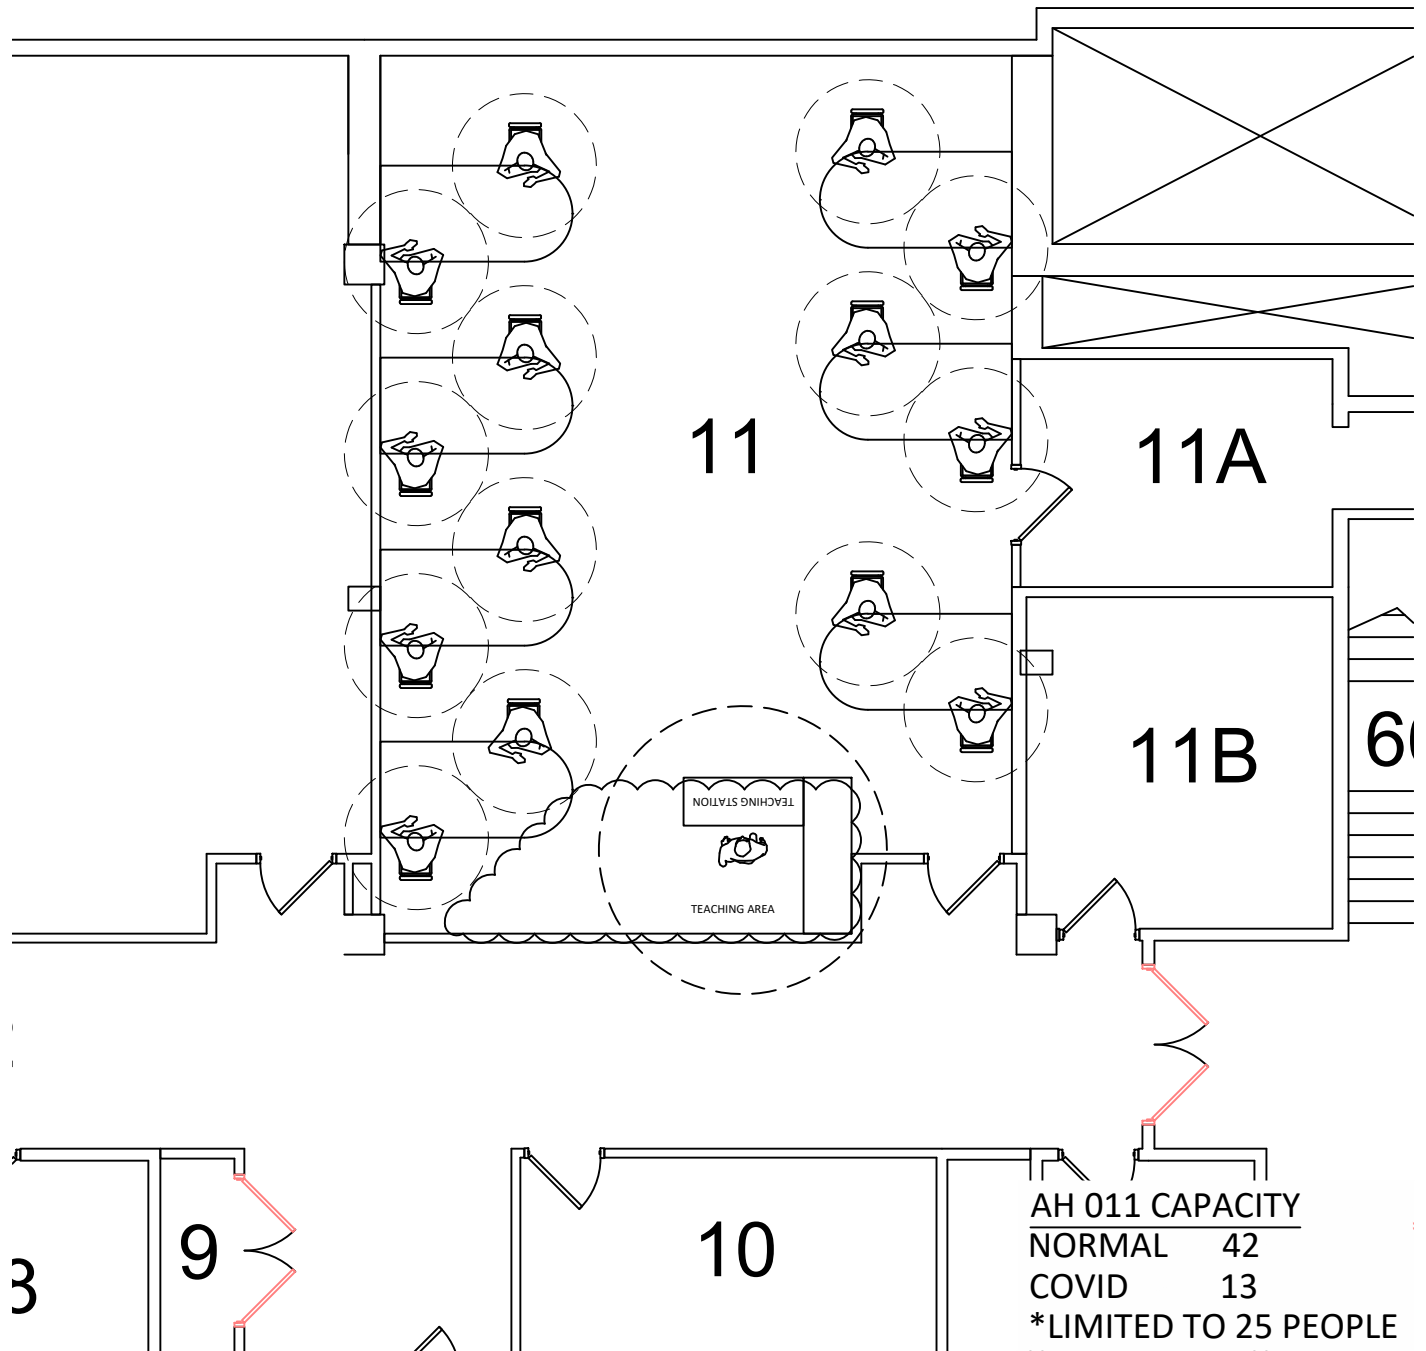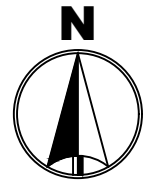

AH 011 CAPACITY	
NORMAL	42
COVID	13
*LIMITED TO 25 PEOPLE	





MINNESOTA STATE
UNIVERSITY
MANKATO
PLANNING & CONSTRUCTION

ARMSTRONG HALL 011
COVID SEATING LAYOUT
6' SOCIAL DISTANCE

DRAWN BY: N. HUETTL

July 2020

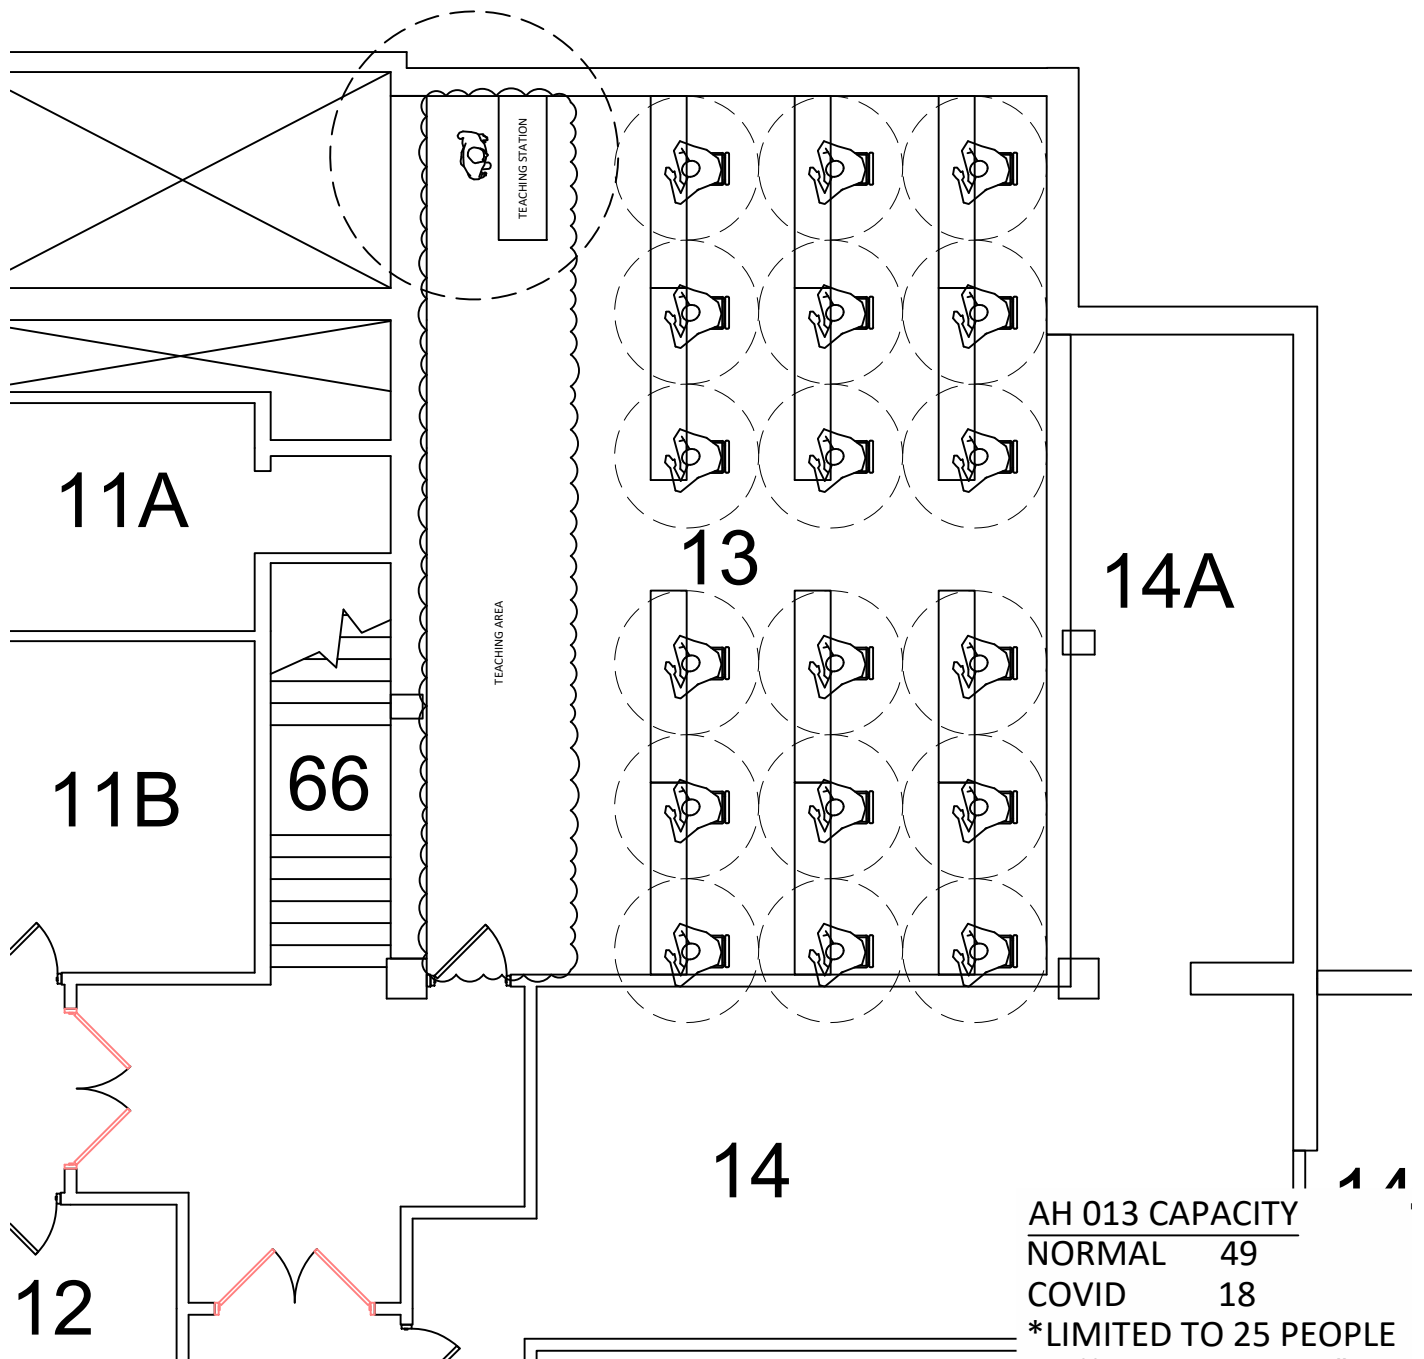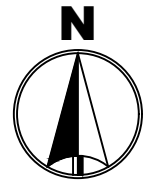

AH 013 CAPACITY
NORMAL 49
COVID 18
*LIMITED TO 25 PEOPLE




MINNESOTA STATE
UNIVERSITY
MANKATO
PLANNING & CONSTRUCTION

ARMSTRONG HALL 013
COVID SEATING LAYOUT
6' SOCIAL DISTANCE

DRAWN BY: N. HUETTL

July 2020

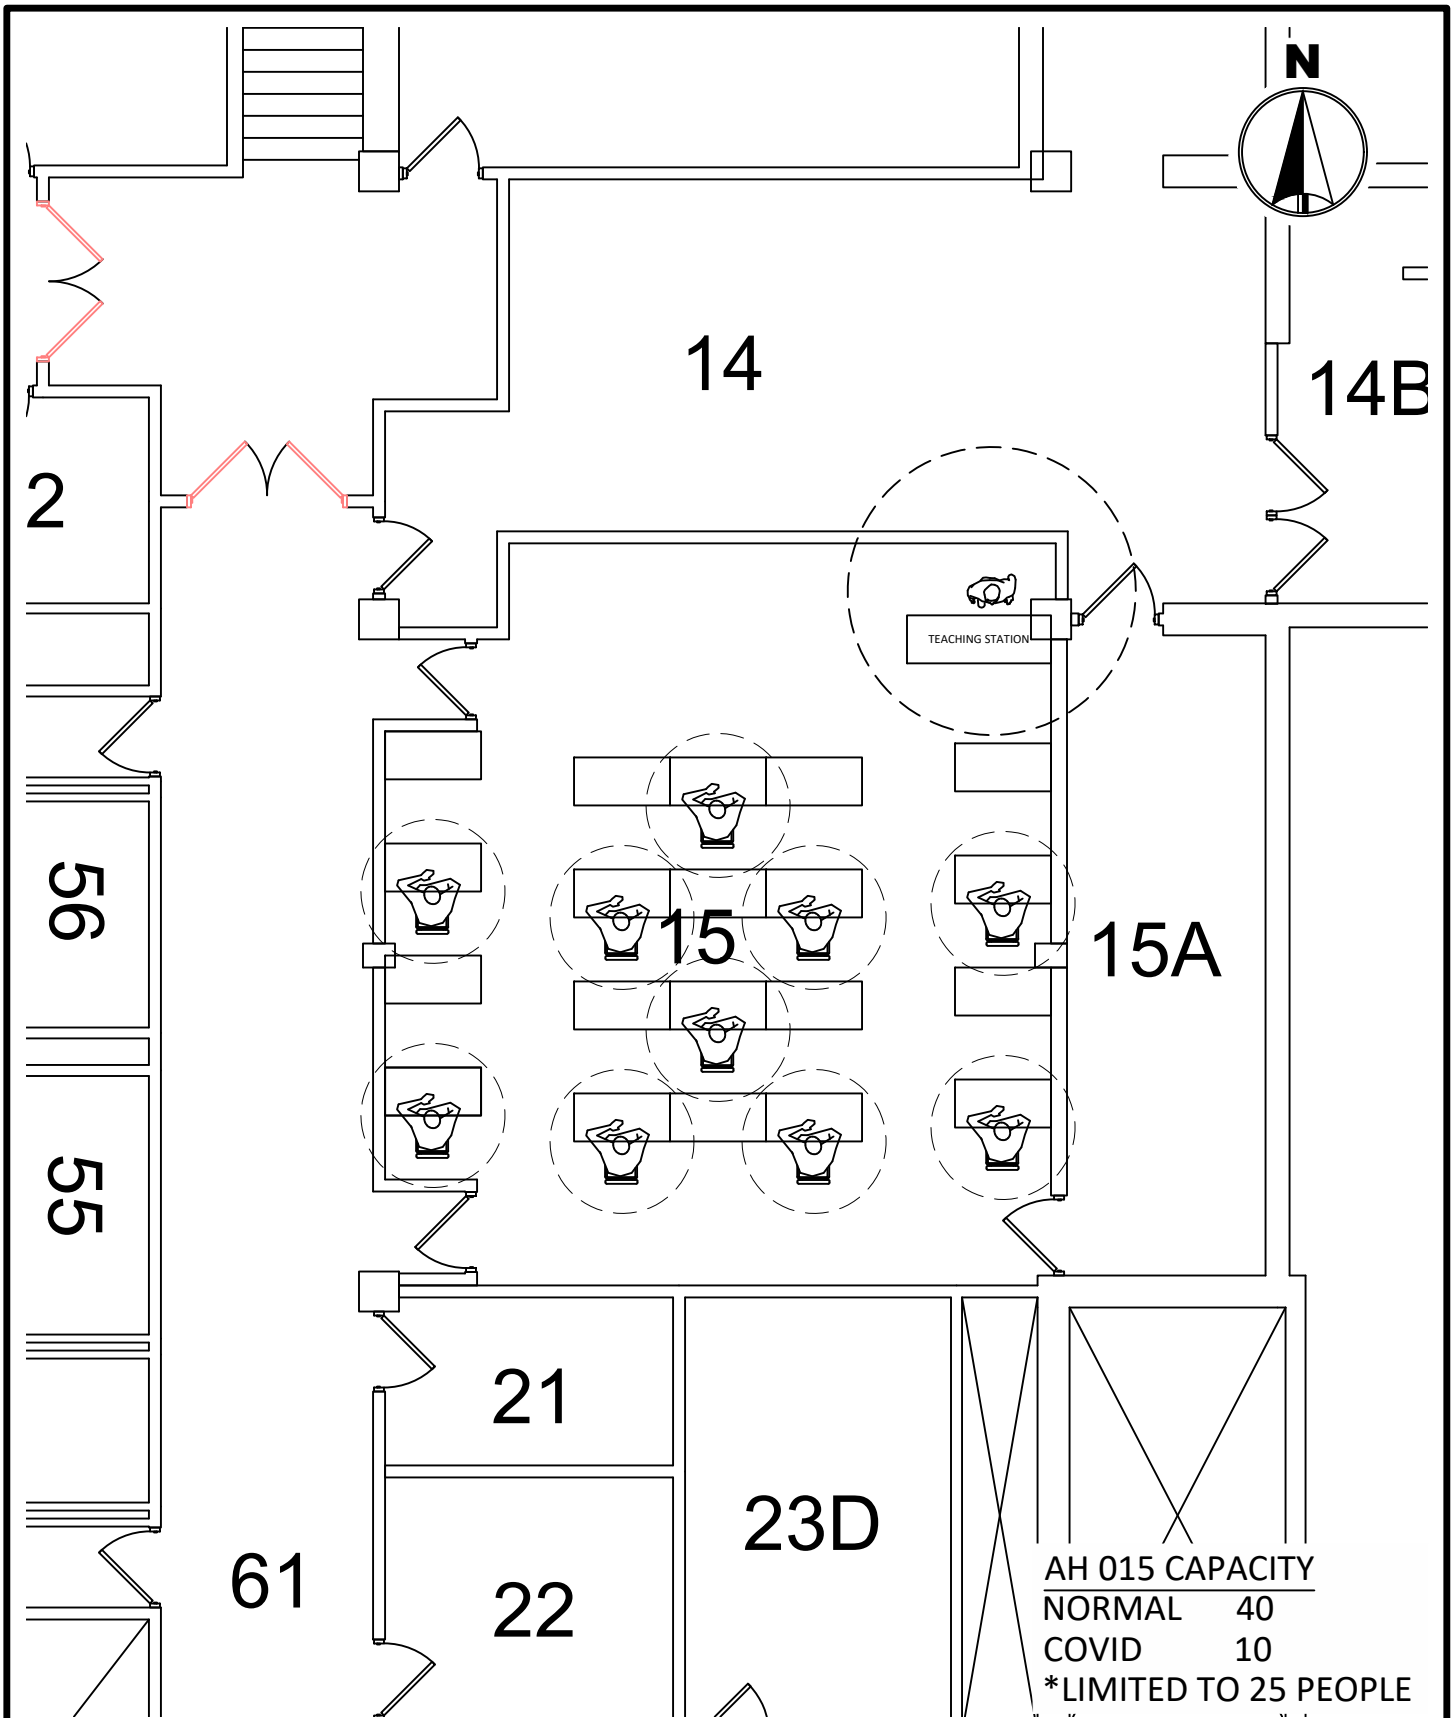


MINNESOTA STATE
UNIVERSITY
MANKATO
PLANNING & CONSTRUCTION



ARMSTRONG HALL 015
COVID SEATING LAYOUT
6' SOCIAL DISTANCE

DRAWN BY: N. HUETTL

July 2020

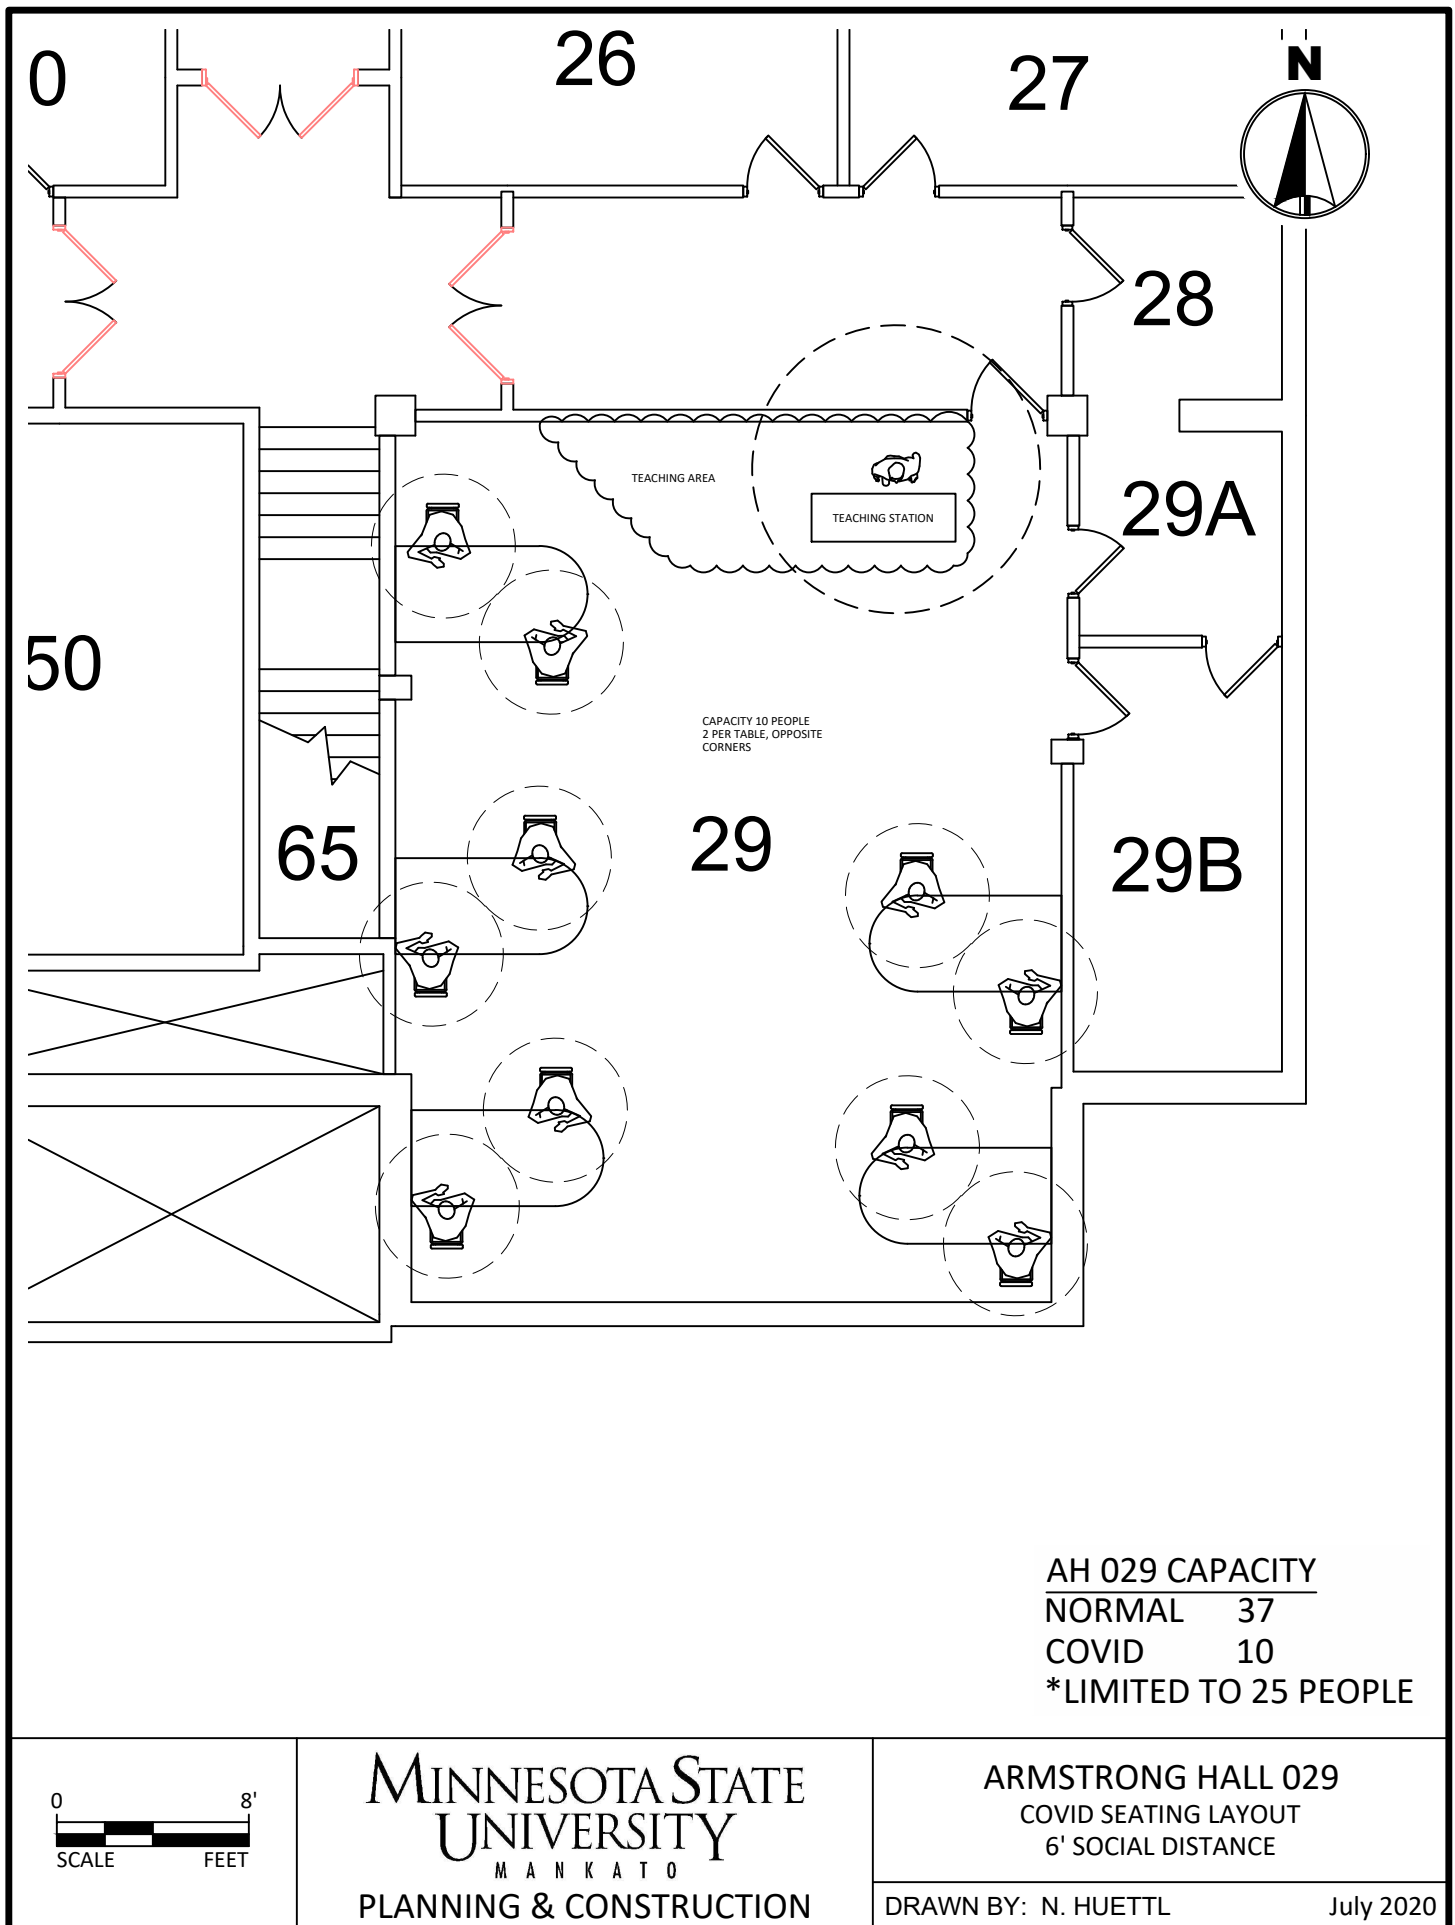

M2

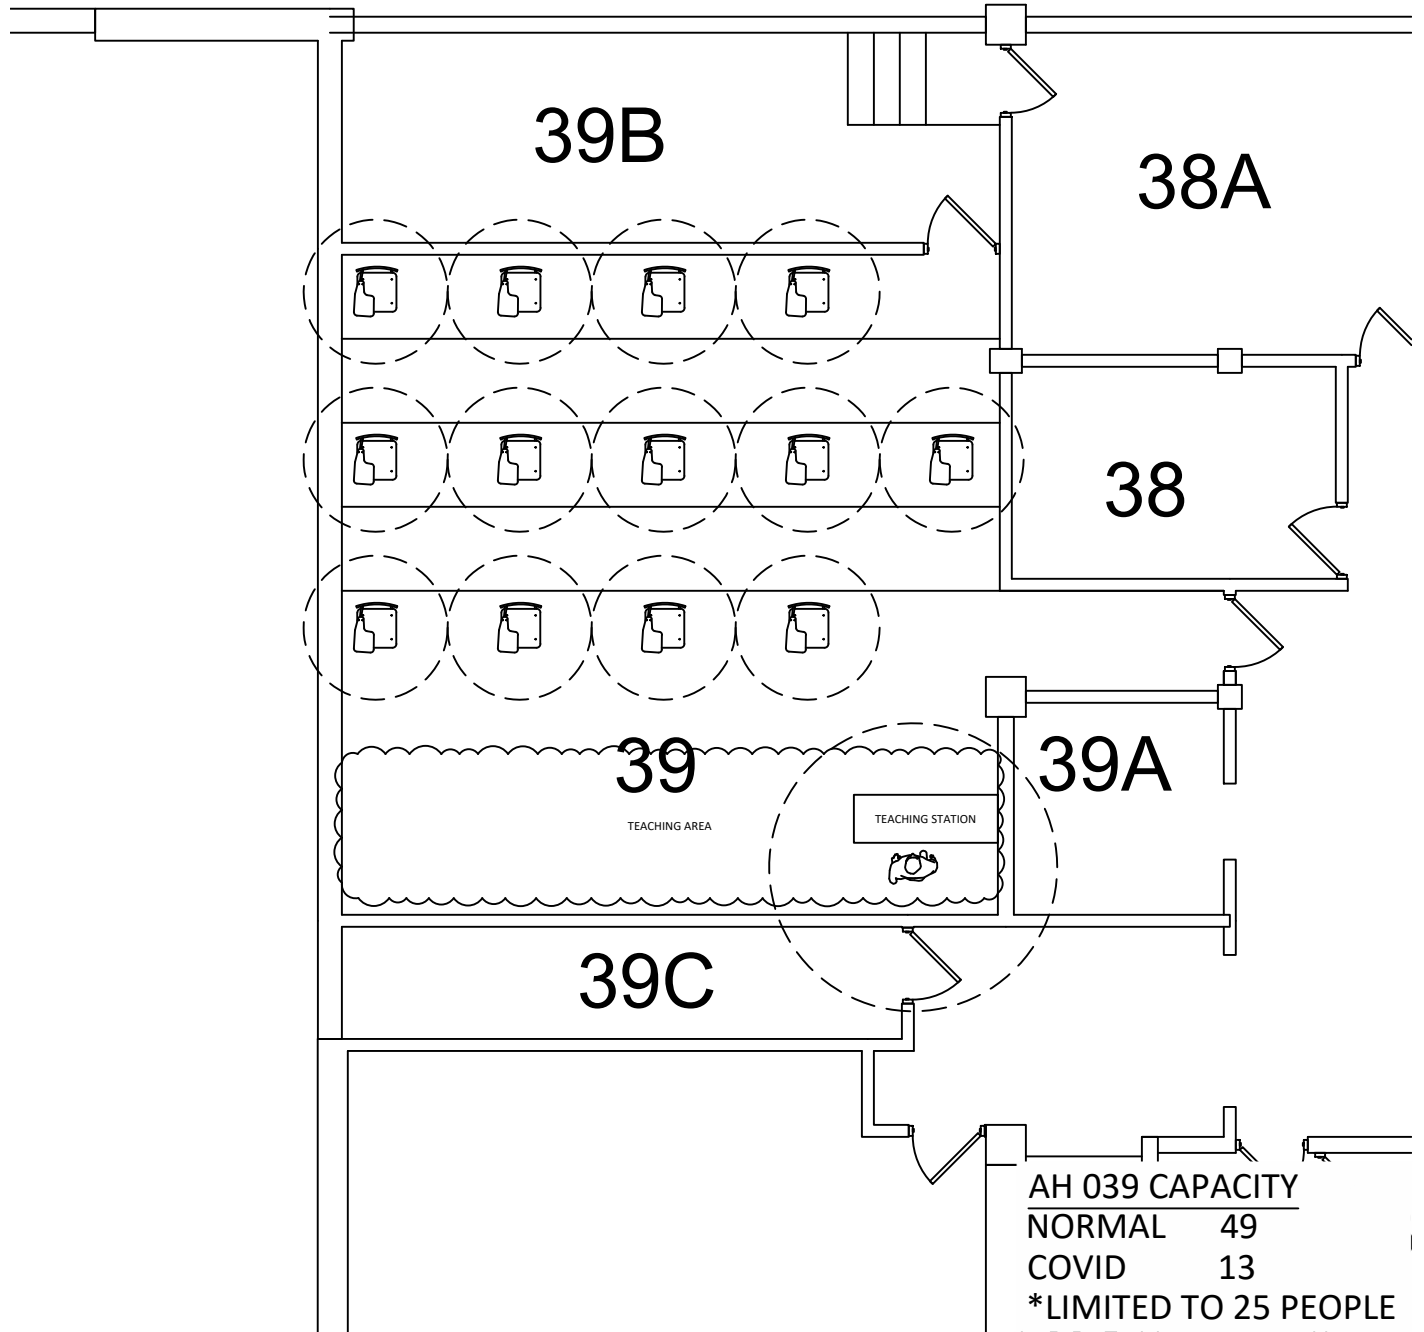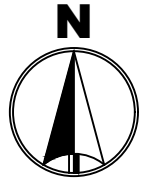


MINNESOTA STATE UNIVERSITY
MANKATO
PLANNING & CONSTRUCTION

ARMSTRONG HALL 039
COVID SEATING LAYOUT
6' SOCIAL DISTANCE

DRAWN BY: N. HUETTL

July 2020

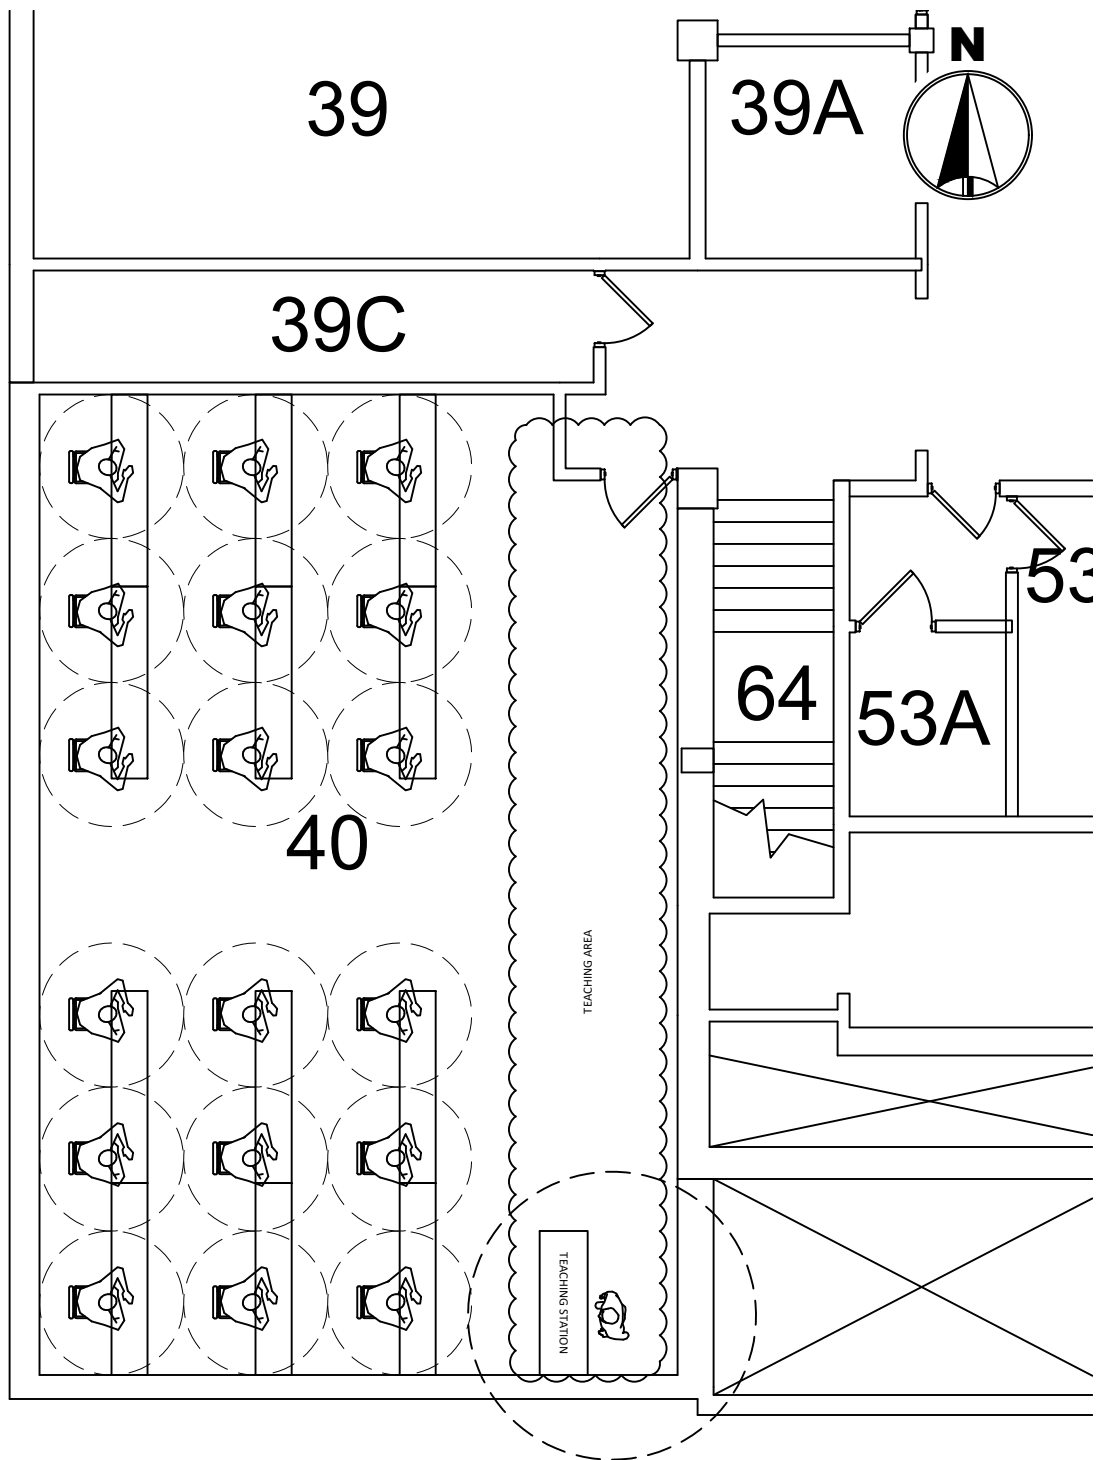

AH 040 CAPACITY

NORMAL 48

COVID 18

*LIMITED TO 25 PEOPLE



MINNESOTA STATE
UNIVERSITY
MANKATO
PLANNING & CONSTRUCTION



ARMSTRONG HALL 040
COVID SEATING LAYOUT
6' SOCIAL DISTANCE

DRAWN BY: N. HUETTL

July 2020

100

102A

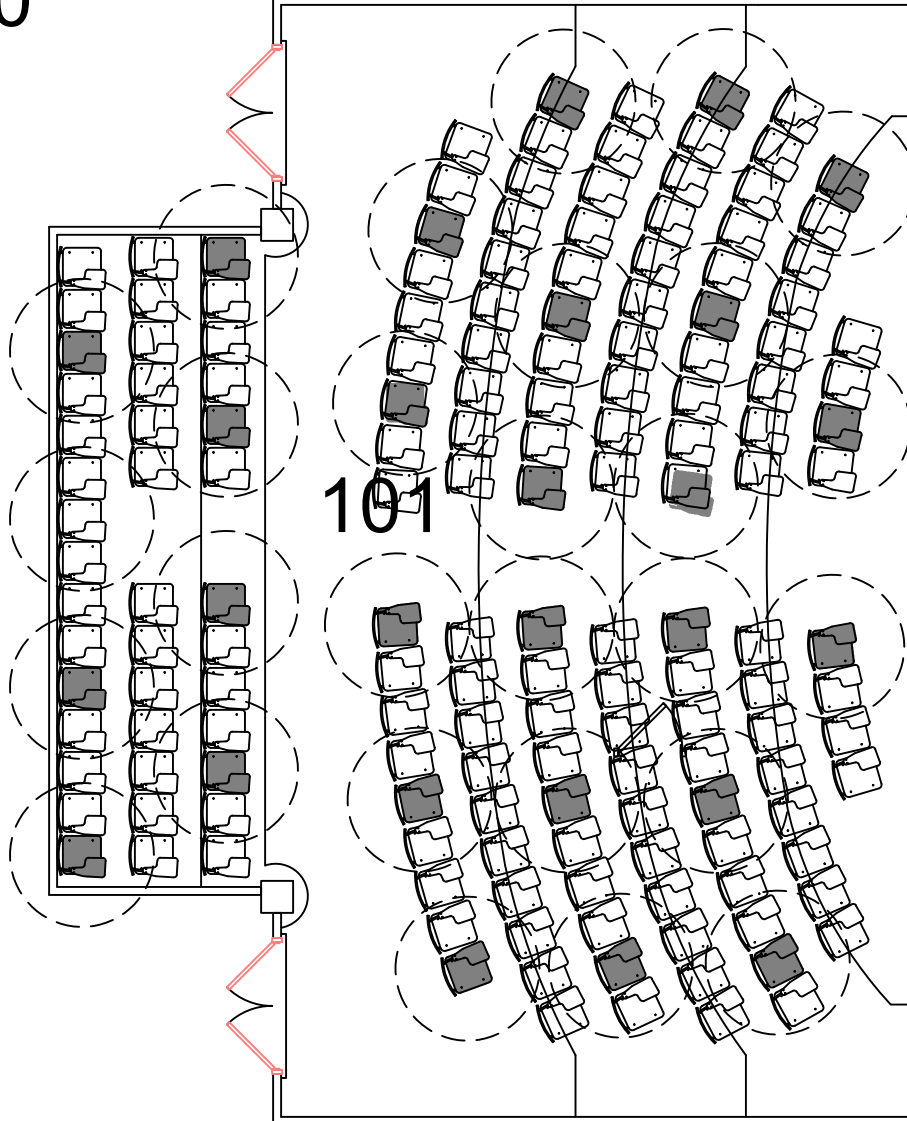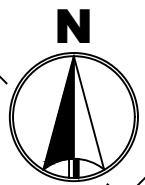

101A

AH 101 CAPACITY

NORMAL 161

COVID 28

*LIMITED TO 25 PEOPLE




MINNESOTA STATE
UNIVERSITY
MANKATO

PLANNING & CONSTRUCTION

ARMSTRONG HALL 101
COVID SEATING LAYOUT
6' SOCIAL DISTANCE

DRAWN BY: N. HUETTL

July 2020

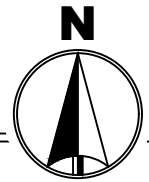

113F
OFFICE

113G
OFFICE

113H
OFFICE

113I
OFFICE

MEN

125

124

102

102A

100

AH 102 CAPACITY
NORMAL 112
COVID 16
*LIMITED TO 25 PEOPLE




MINNESOTA STATE
UNIVERSITY
MANKATO
PLANNING & CONSTRUCTION

ARMSTRONG HALL 102
COVID SEATING LAYOUT
6' SOCIAL DISTANCE

DRAWN BY: N. HUETTL

July 2020

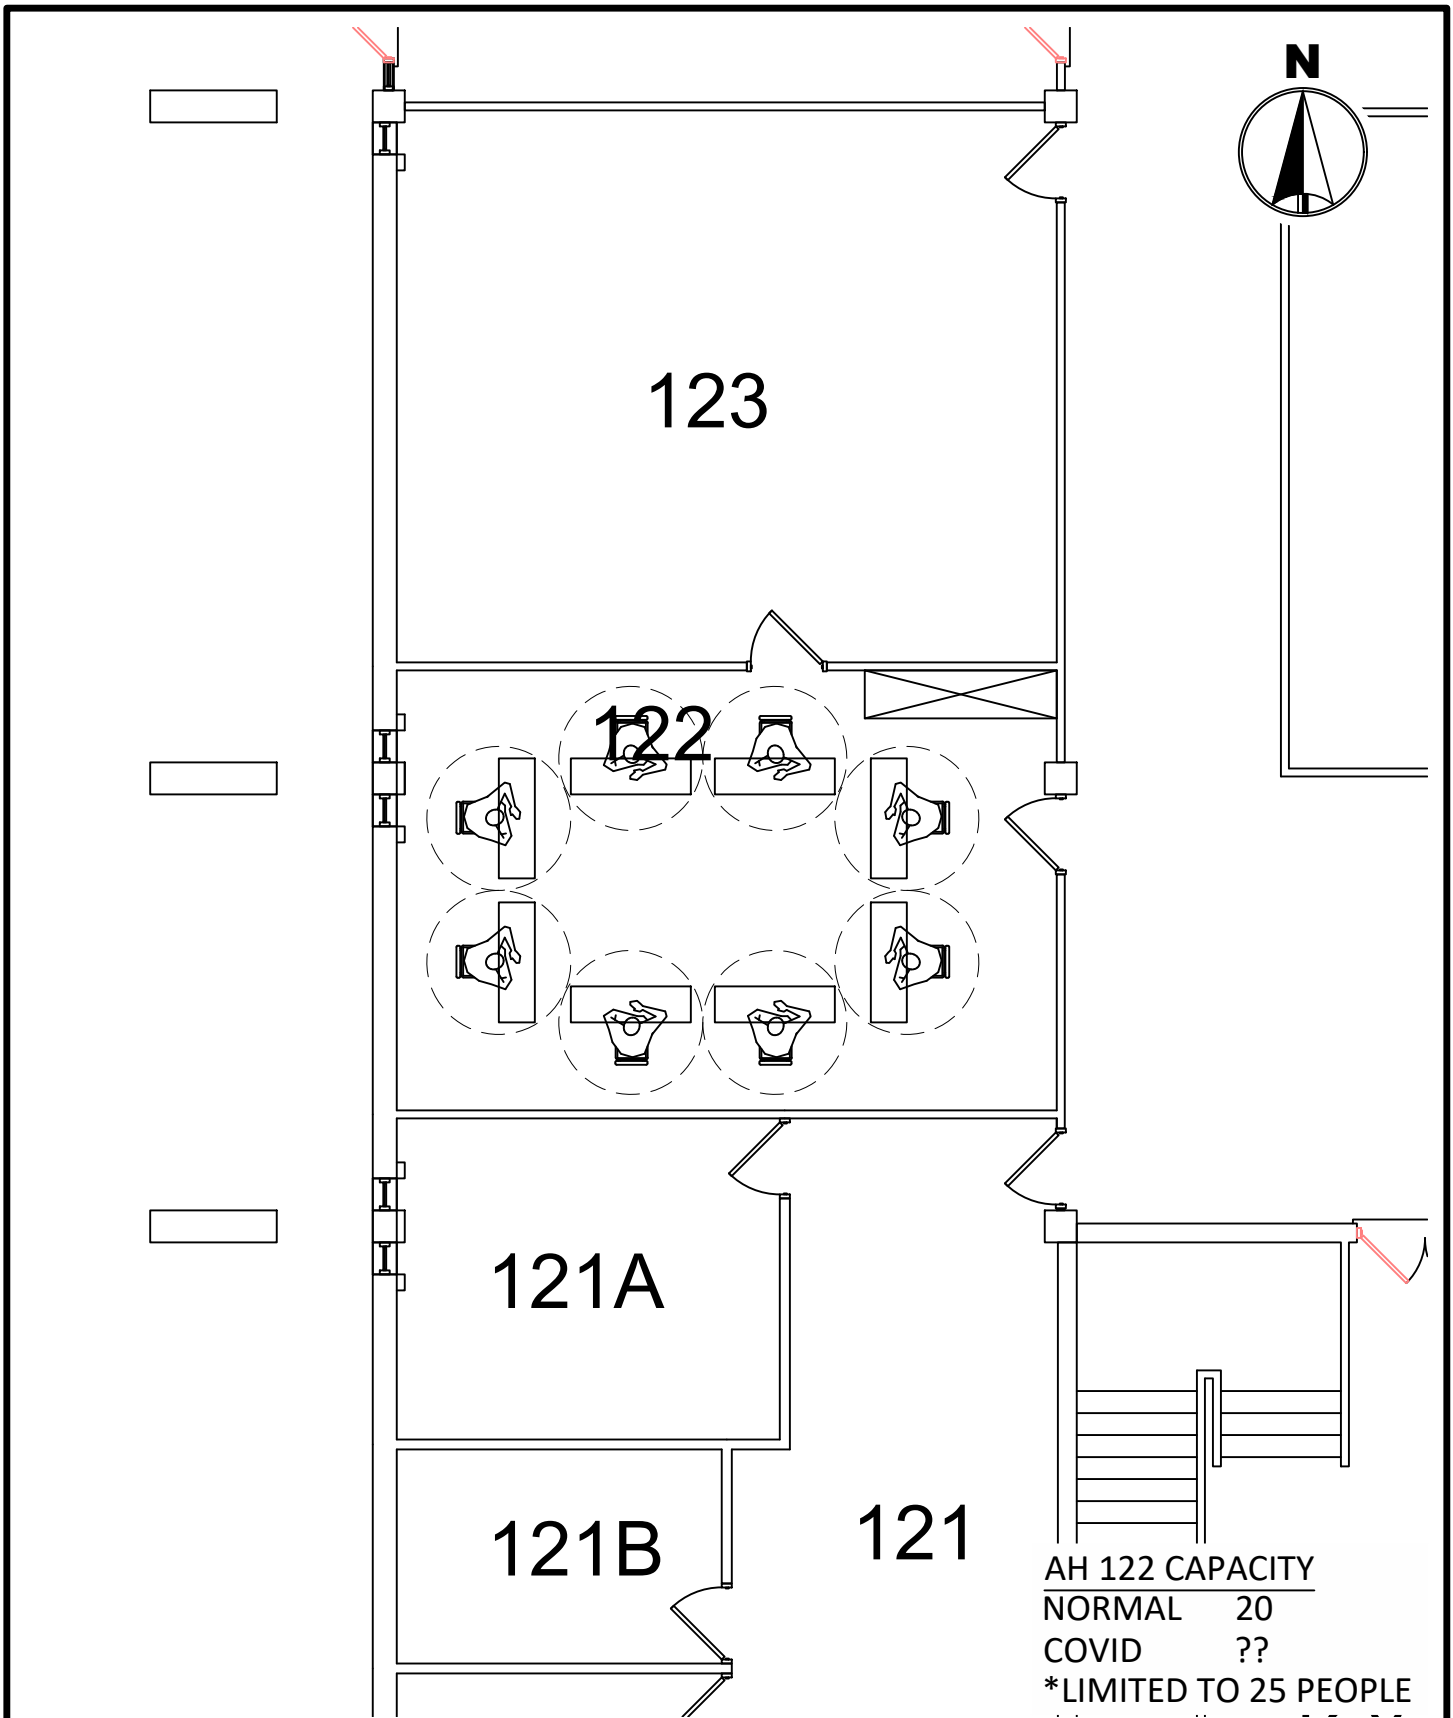

AH 122 CAPACITY
 NORMAL 20
 COVID ??
 *LIMITED TO 25 PEOPLE





MINNESOTA STATE
 UNIVERSITY
 MANKATO
 PLANNING & CONSTRUCTION

ARMSTRONG HALL 122
 COVID SEATING LAYOUT
 6' SOCIAL DISTANCE

DRAWN BY: N. HUETTL

July 2020

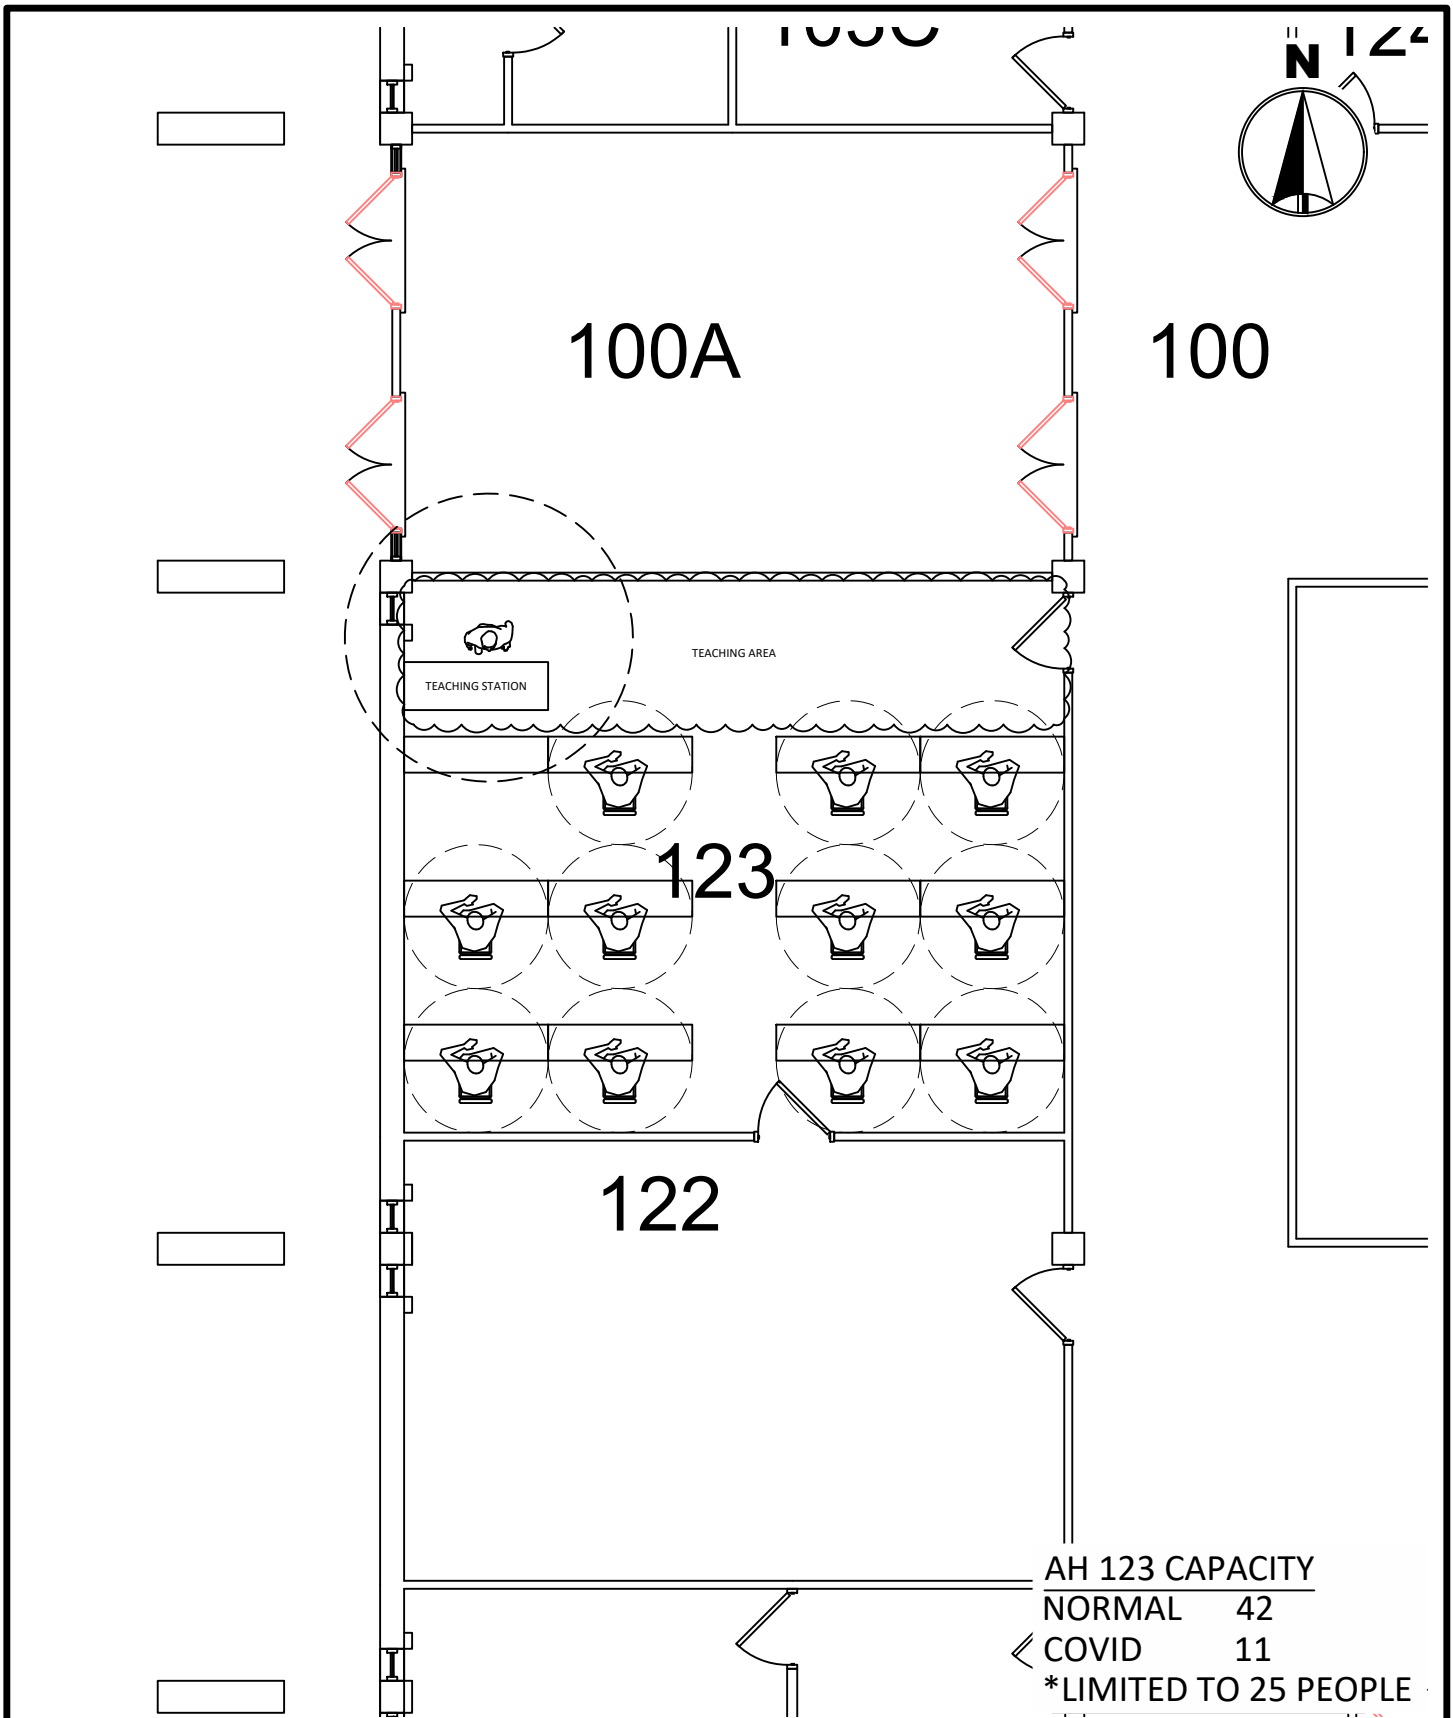

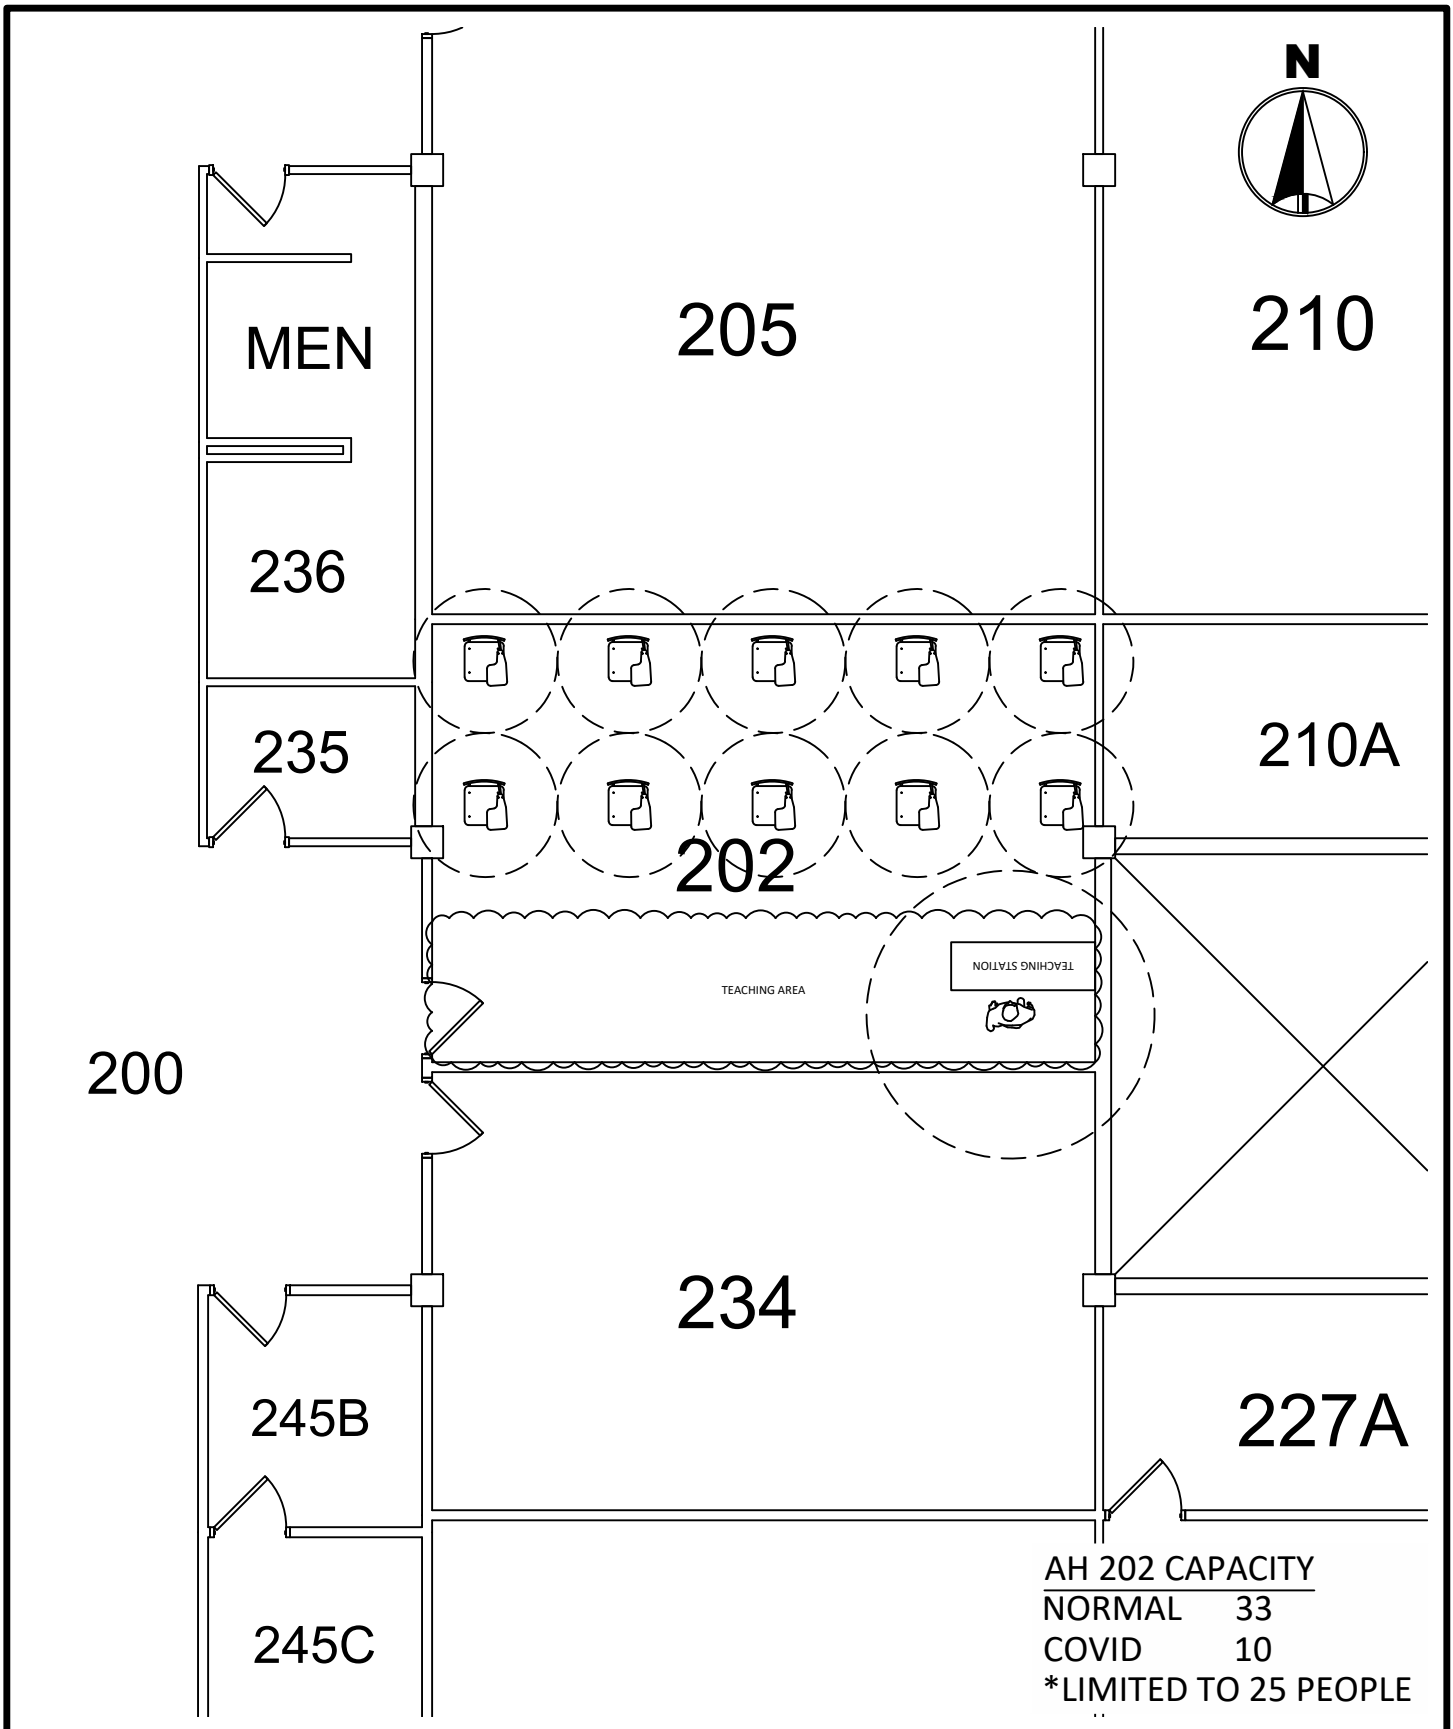


MINNESOTA STATE
UNIVERSITY
MANKATO
PLANNING & CONSTRUCTION

ARMSTRONG HALL 202
COVID SEATING LAYOUT
6' SOCIAL DISTANCE

DRAWN BY: N. HUETTL

July 2020

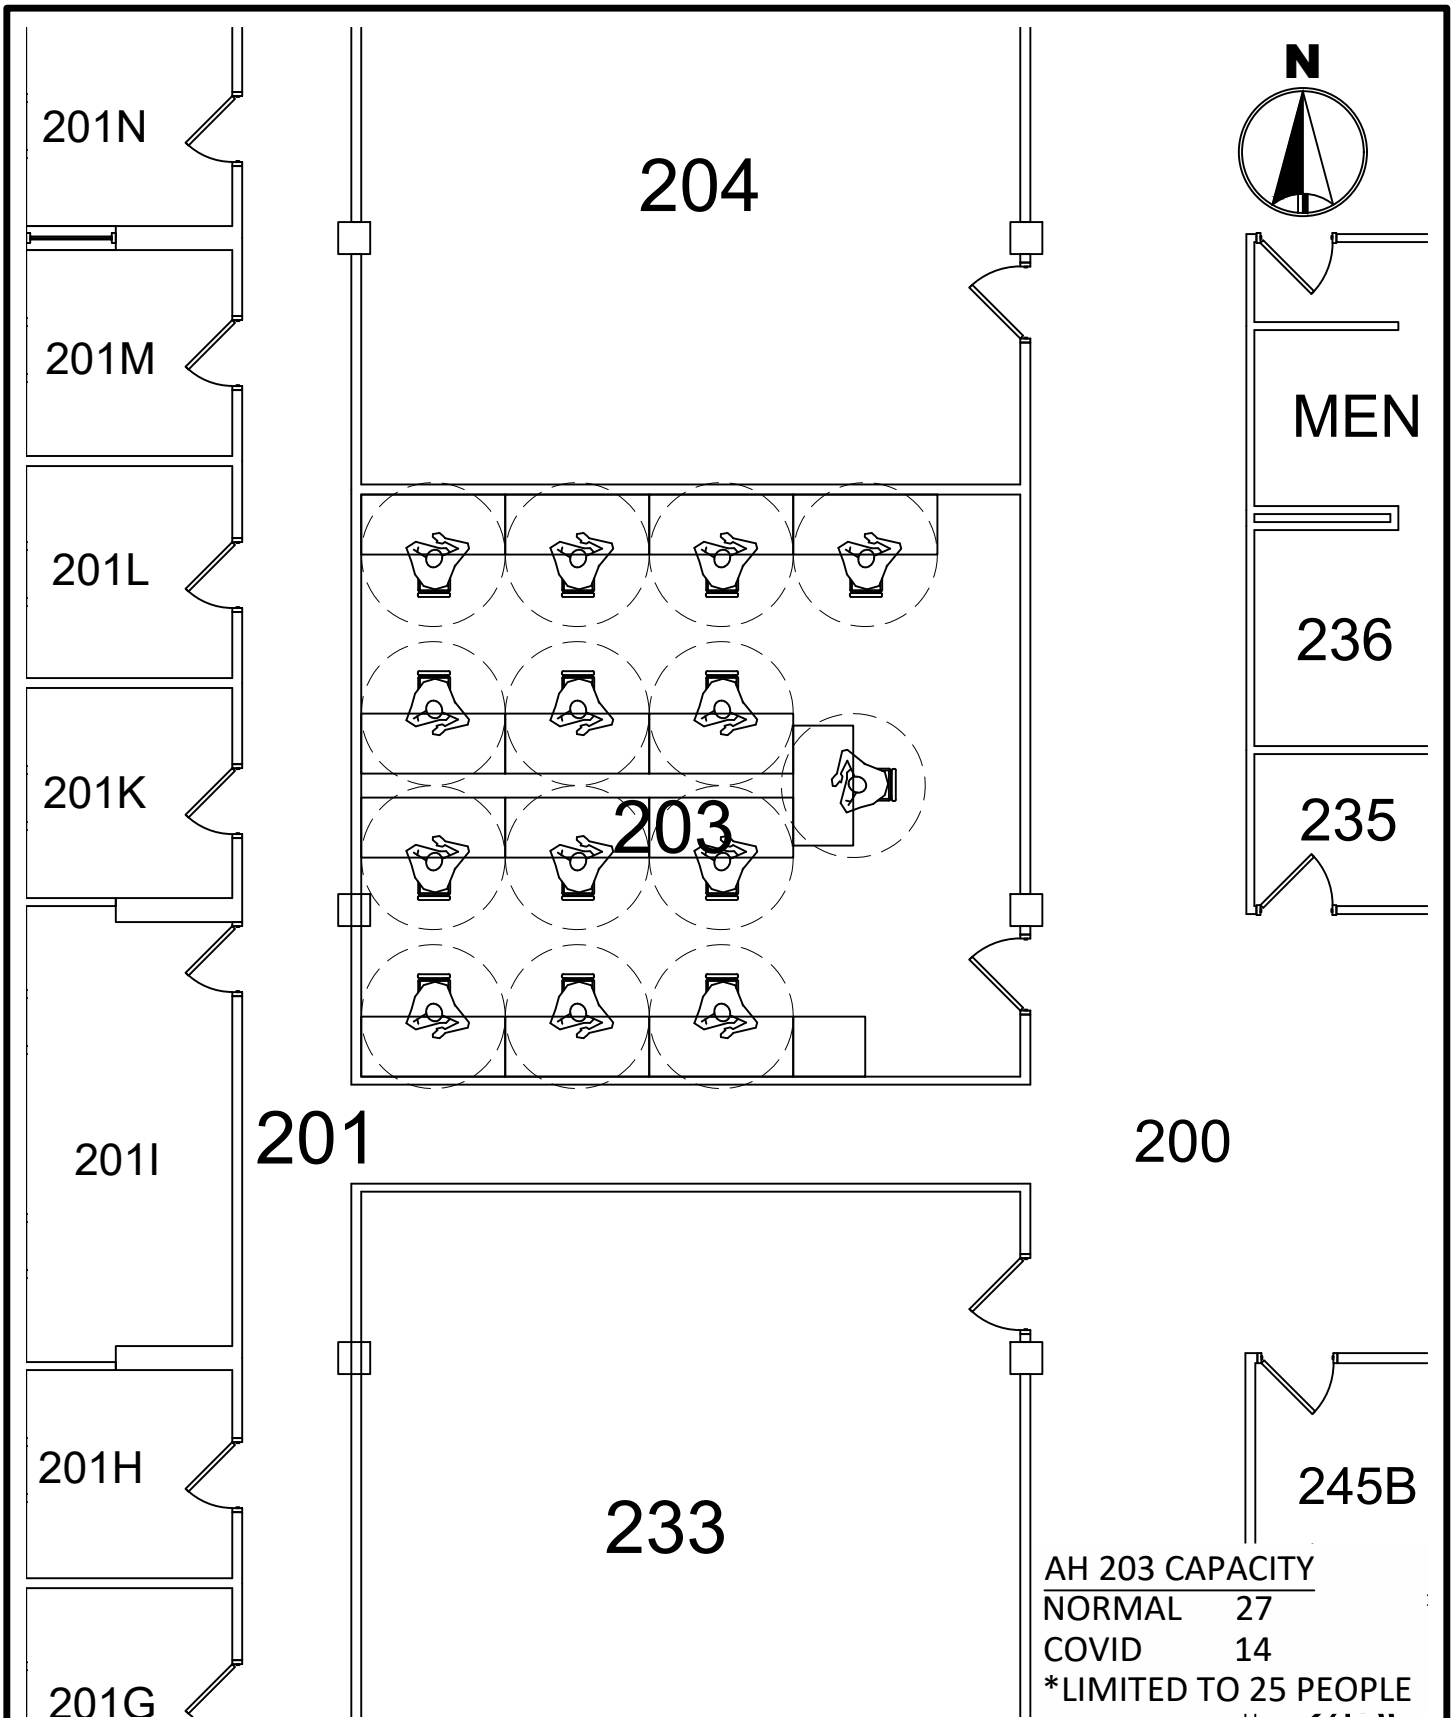


AH 203 CAPACITY	
NORMAL	27
COVID	14
*LIMITED TO 25 PEOPLE	



MINNESOTA STATE
 UNIVERSITY
 MANKATO
 PLANNING & CONSTRUCTION

ARMSTRONG HALL 203
 COVID SEATING LAYOUT
 6' SOCIAL DISTANCE
 DRAWN BY: N. HUETTL
 July 2020

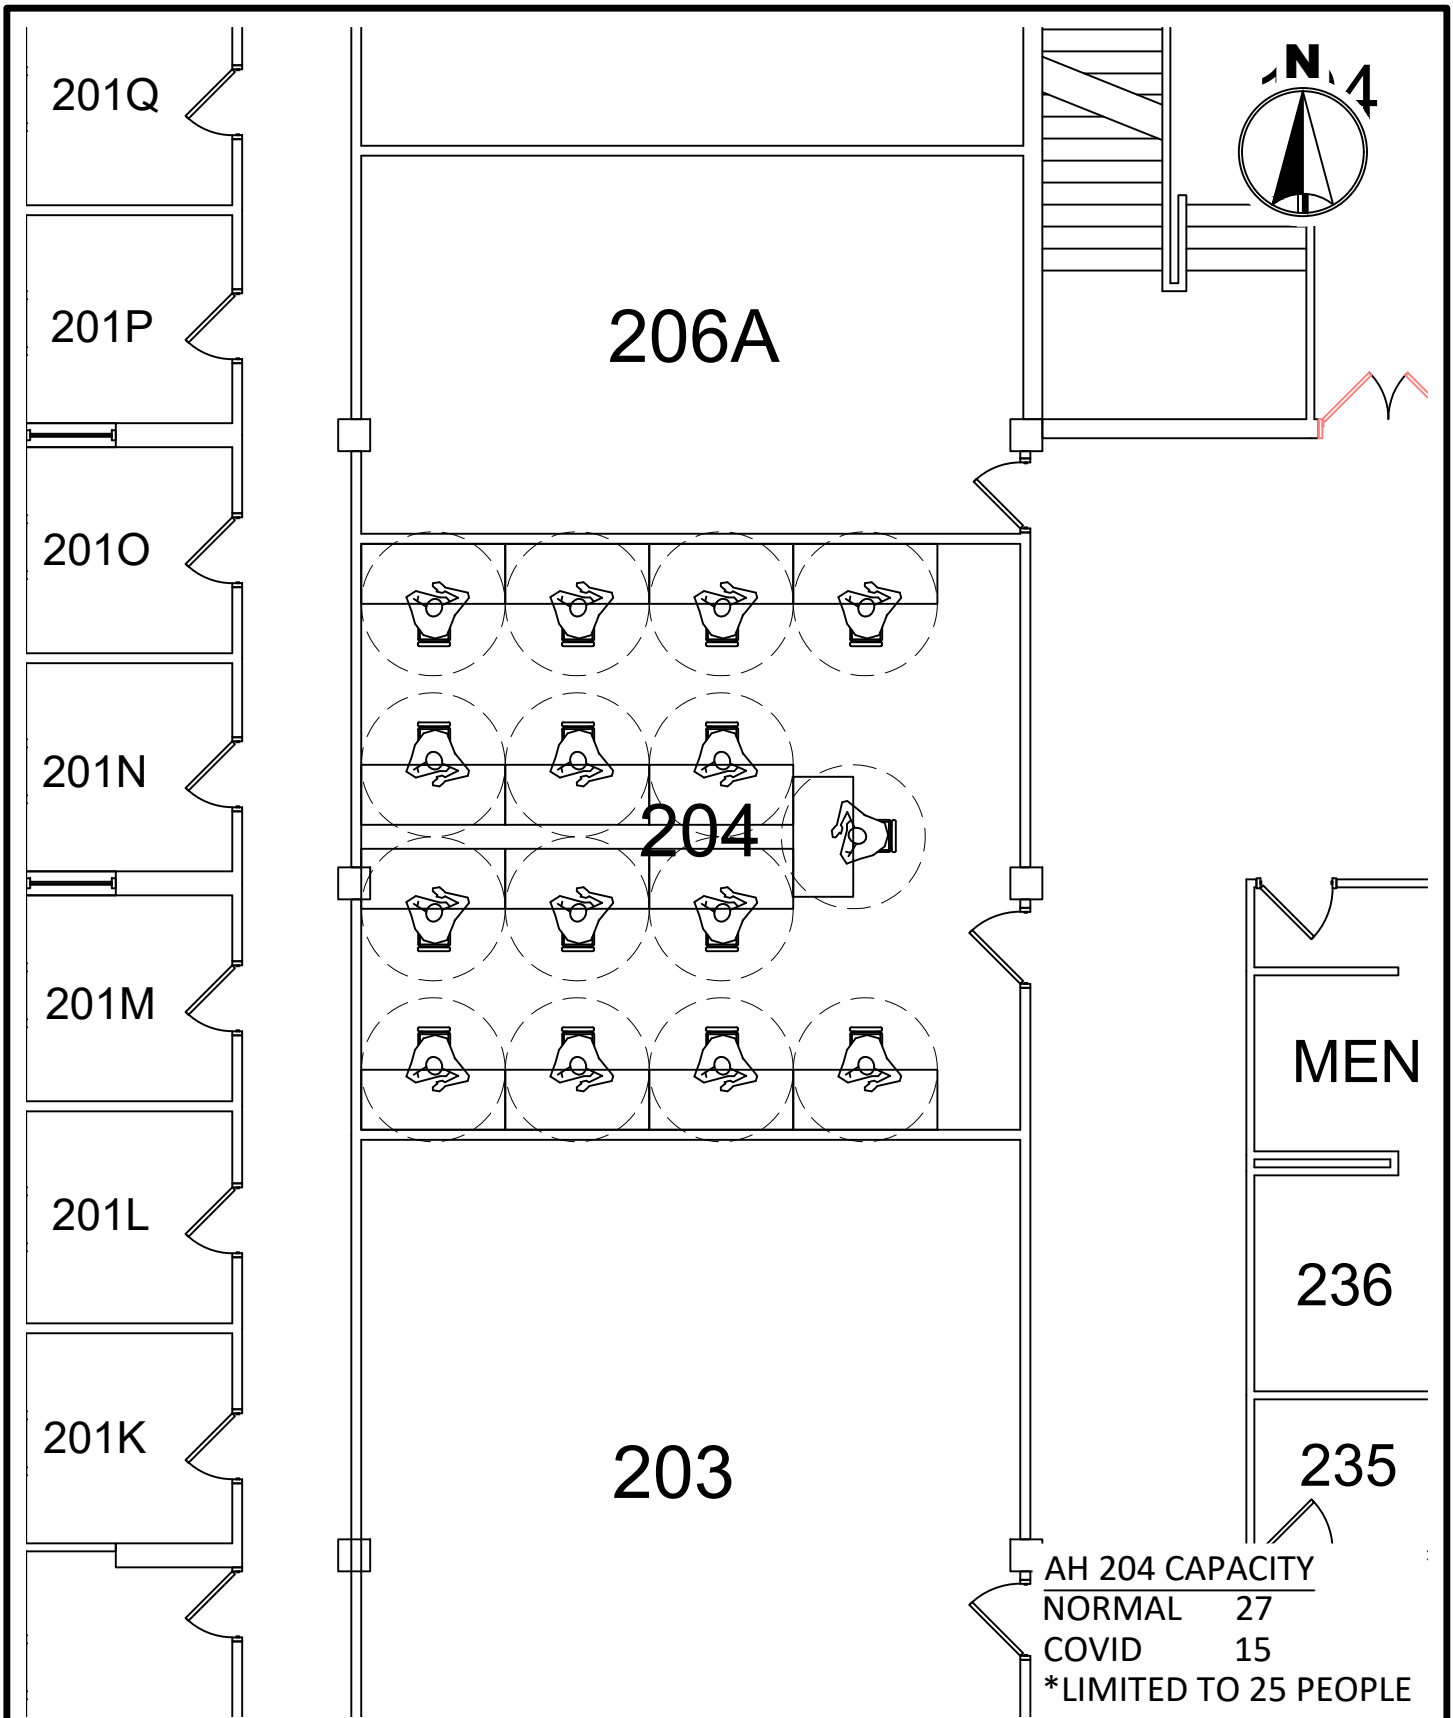


MINNESOTA STATE
UNIVERSITY
MANKATO
PLANNING & CONSTRUCTION

ARMSTRONG HALL 204
COVID SEATING LAYOUT
6' SOCIAL DISTANCE

DRAWN BY: N. HUETTL

July 2020

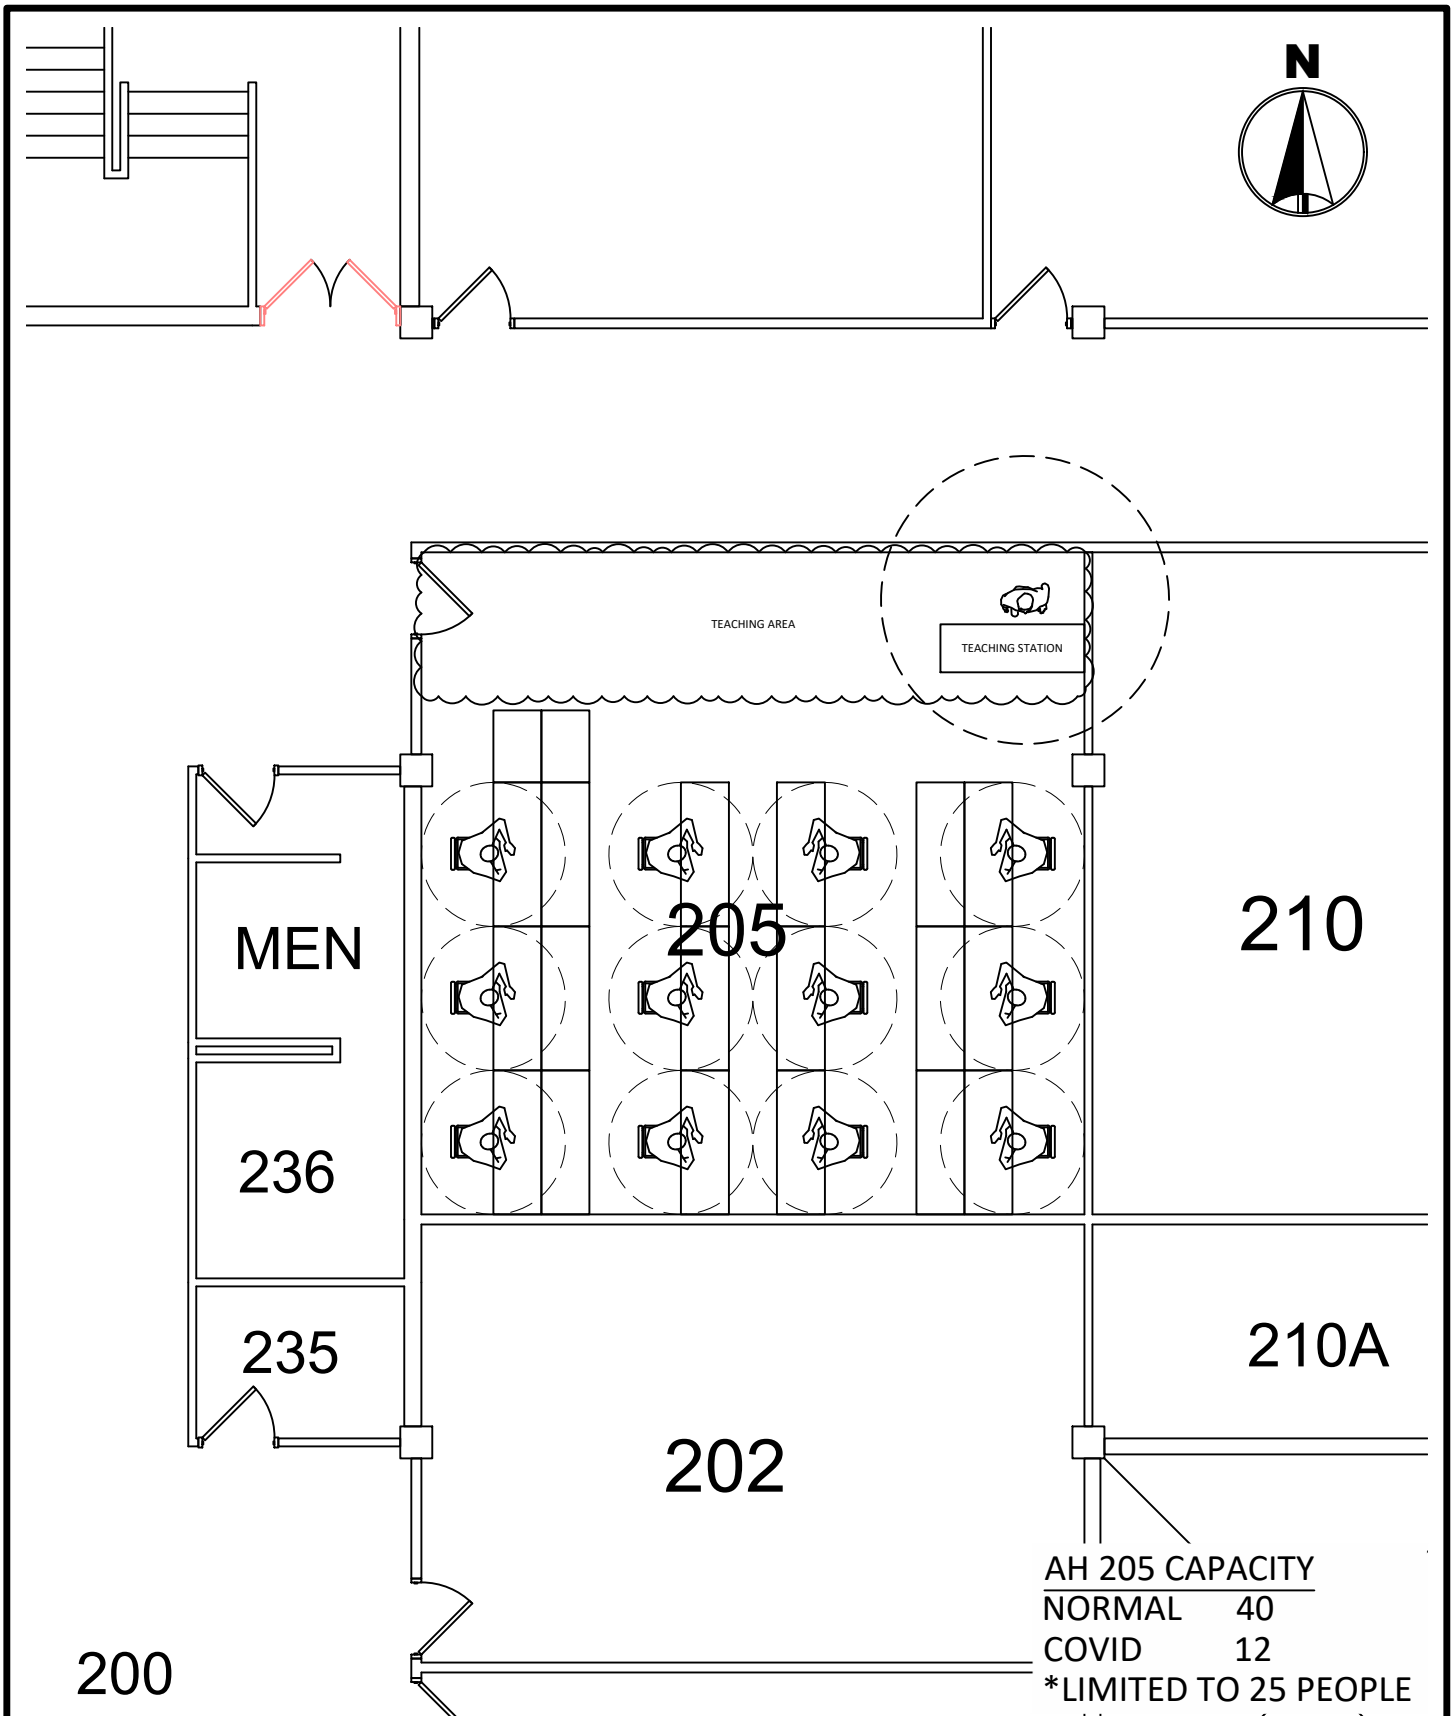


MINNESOTA STATE
UNIVERSITY
MANKATO
PLANNING & CONSTRUCTION

ARMSTRONG HALL 205
COVID SEATING LAYOUT
6' SOCIAL DISTANCE

DRAWN BY: N. HUETTL

July 2020

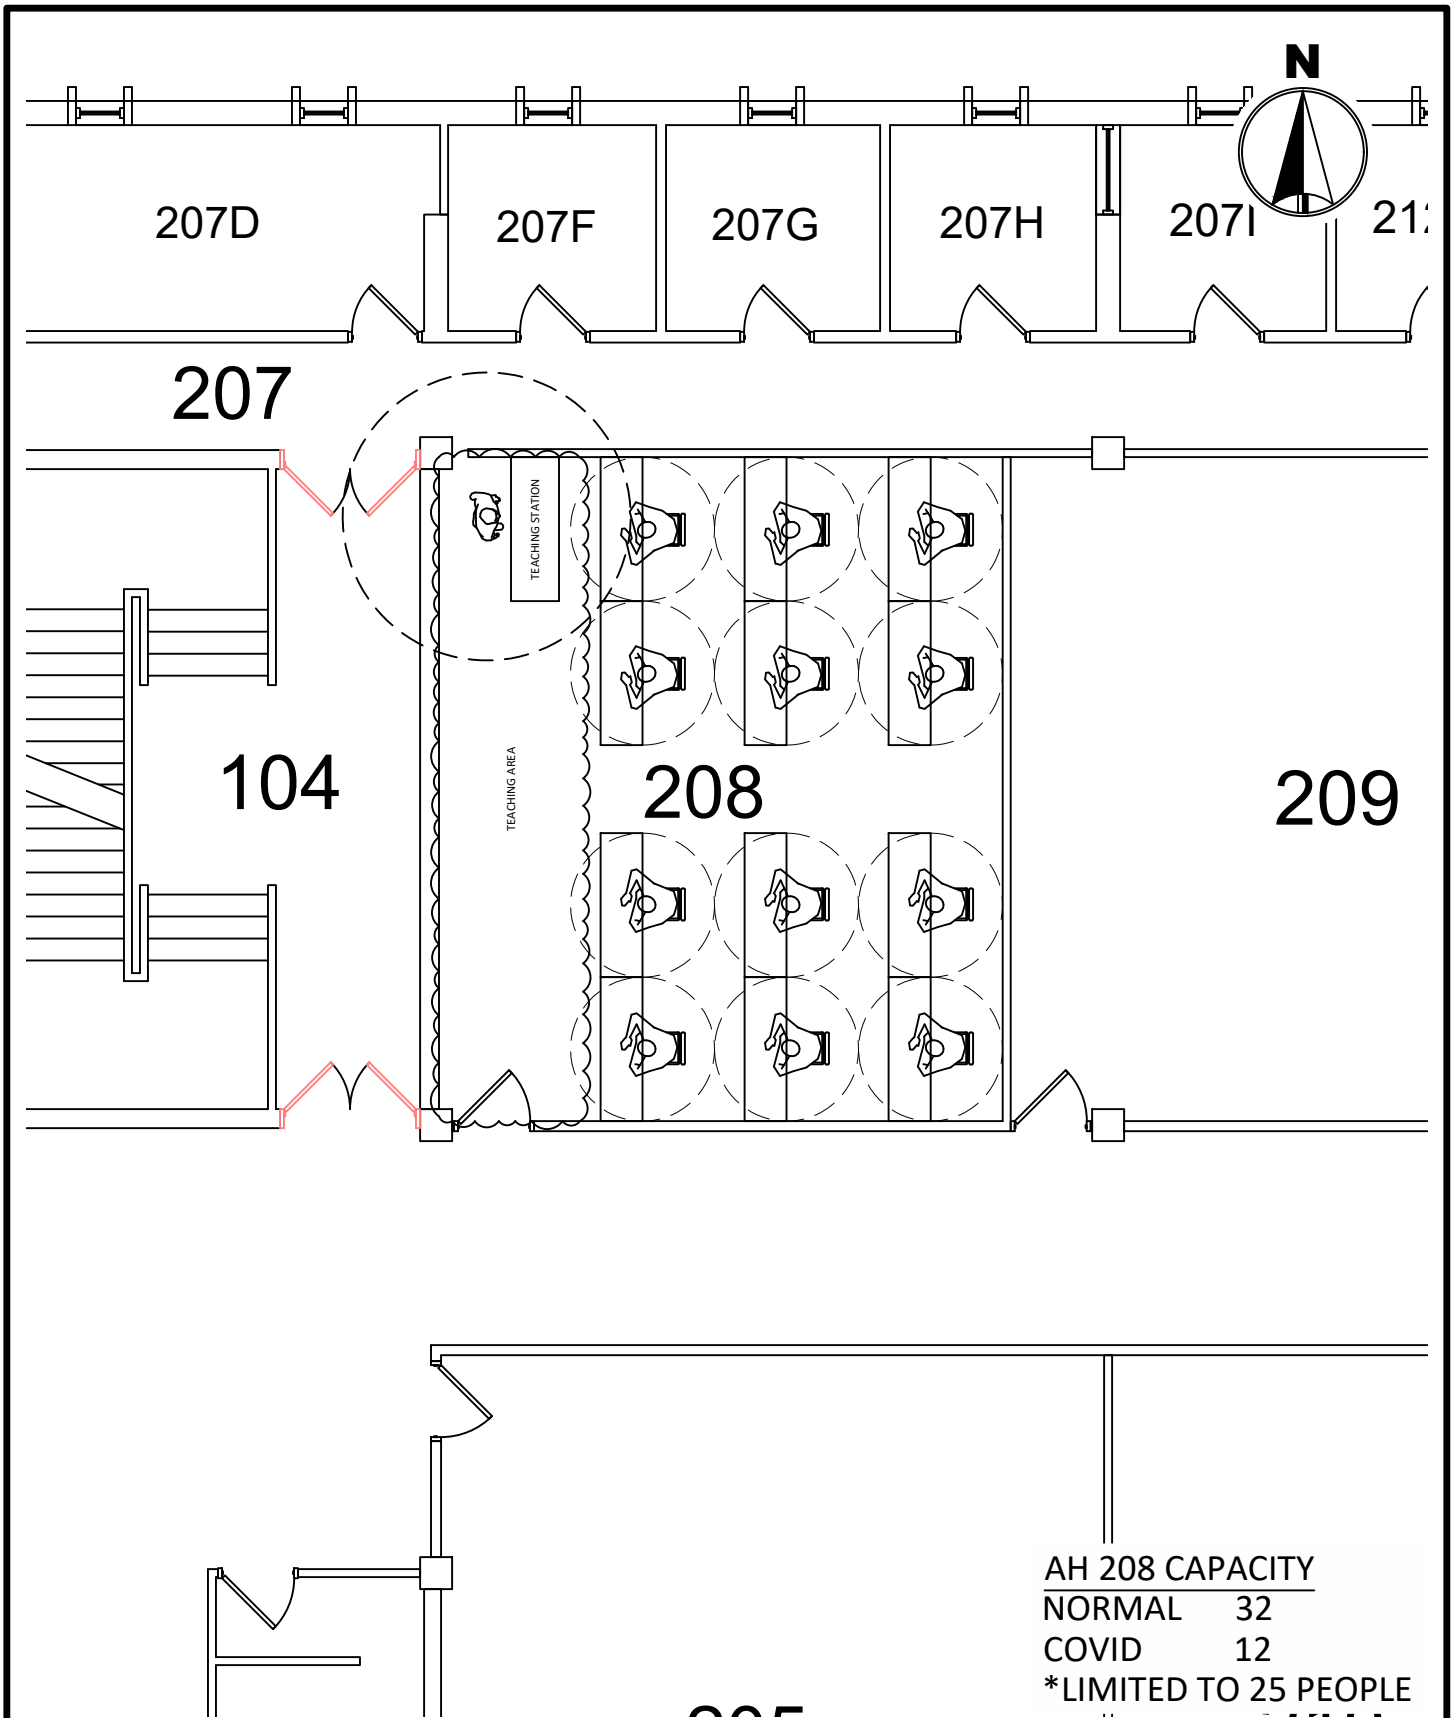

AH 208 CAPACITY
 NORMAL 32
 COVID 12
 *LIMITED TO 25 PEOPLE



MINNESOTA STATE
 UNIVERSITY
 MANKATO
 PLANNING & CONSTRUCTION

ARMSTRONG HALL 208
 COVID SEATING LAYOUT
 6' SOCIAL DISTANCE

DRAWN BY: N. HUETTL

July 2020



207G

207H

207I

212A

212B

212C

208

209

211

TEACHING STATION


TEACHING AREA

AH 209 CAPACITY

NORMAL 36

COVID 12

*LIMITED TO 25 PEOPLE

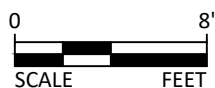


MINNESOTA STATE
UNIVERSITY
MANKATO


PLANNING & CONSTRUCTION

ARMSTRONG HALL 209
COVID SEATING LAYOUT
6' SOCIAL DISTANCE

DRAWN BY: N. HUETTL

July 2020

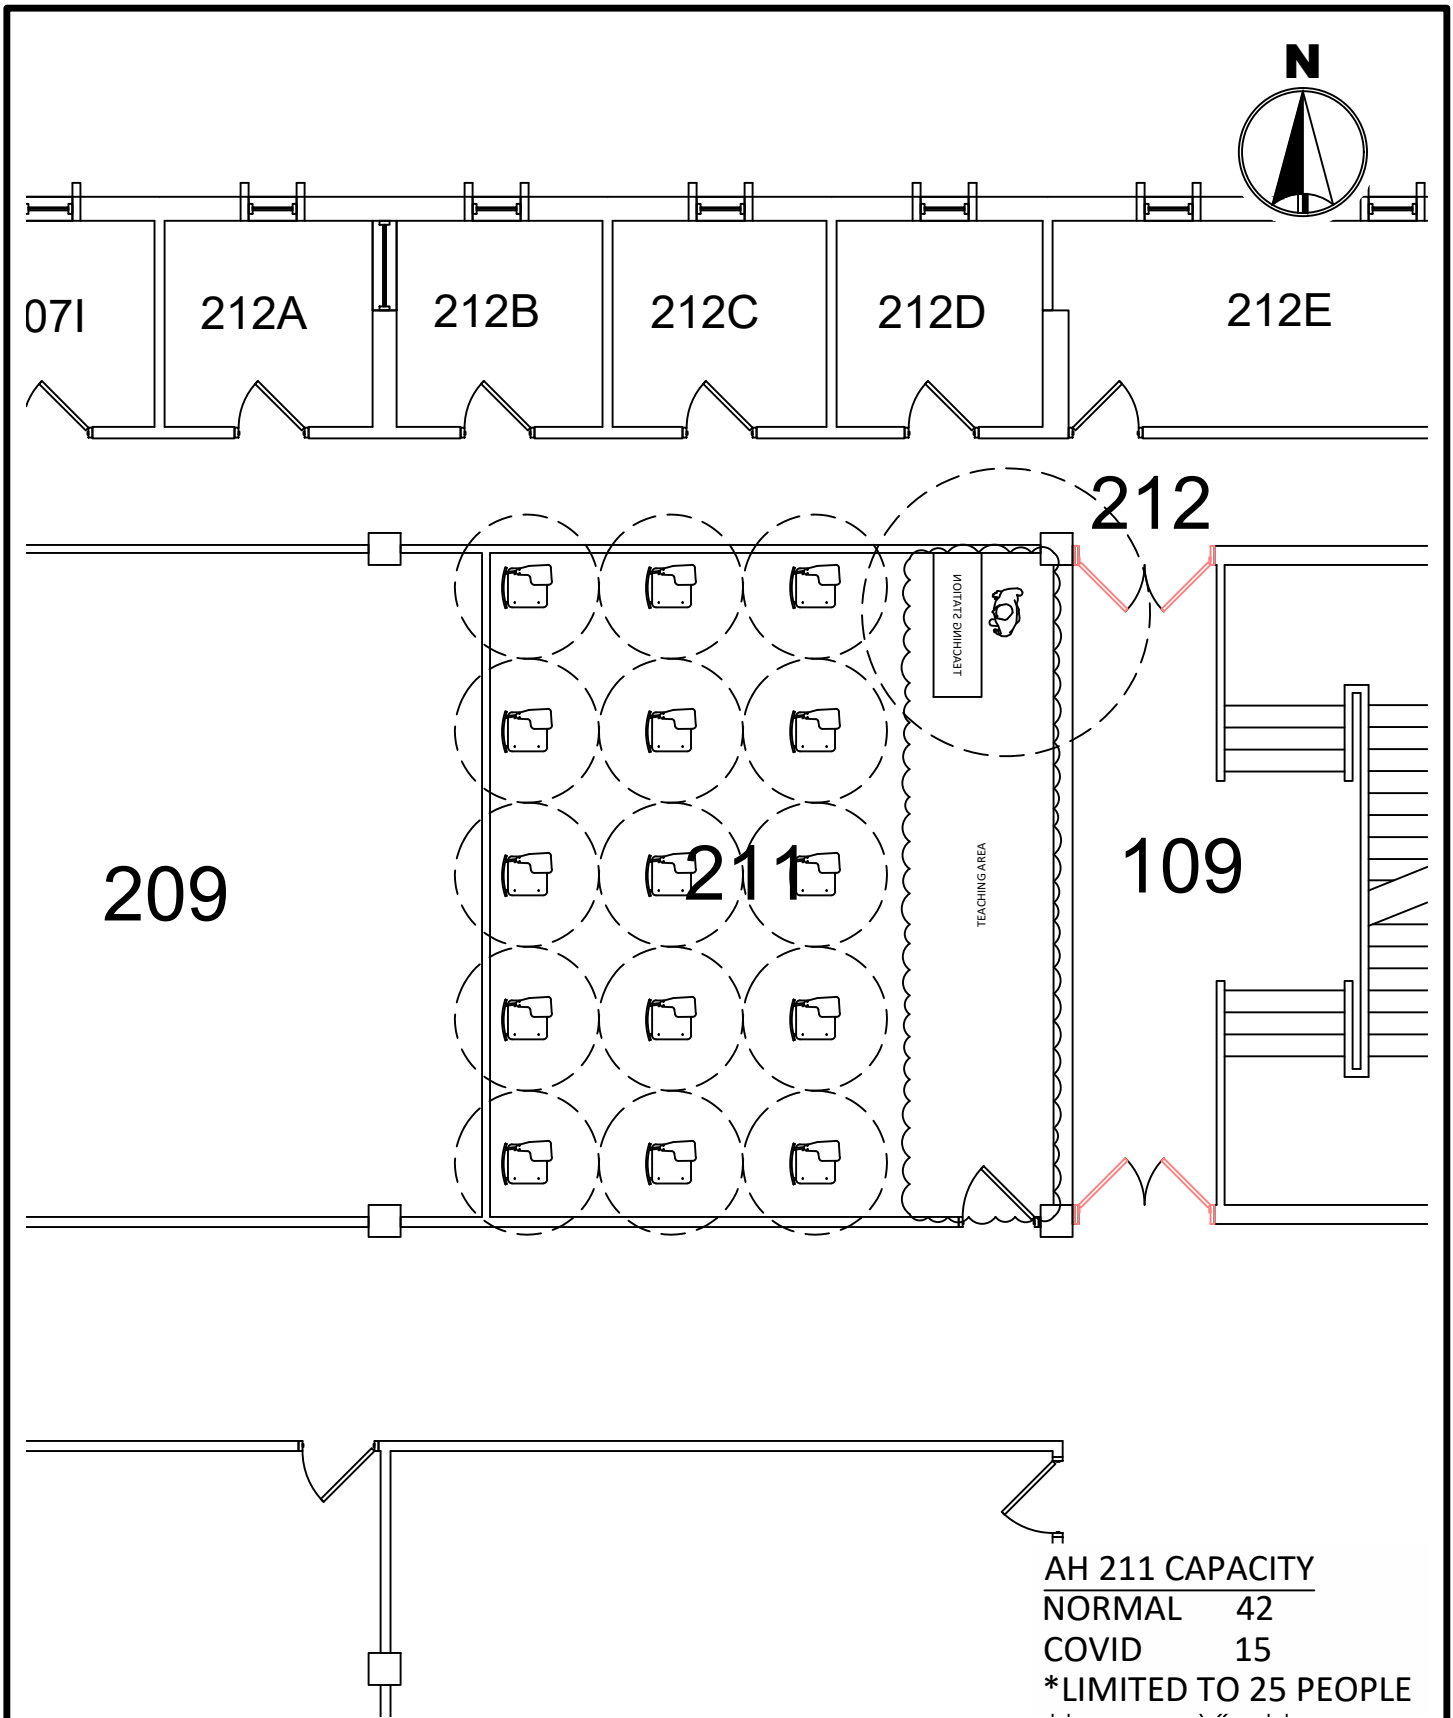

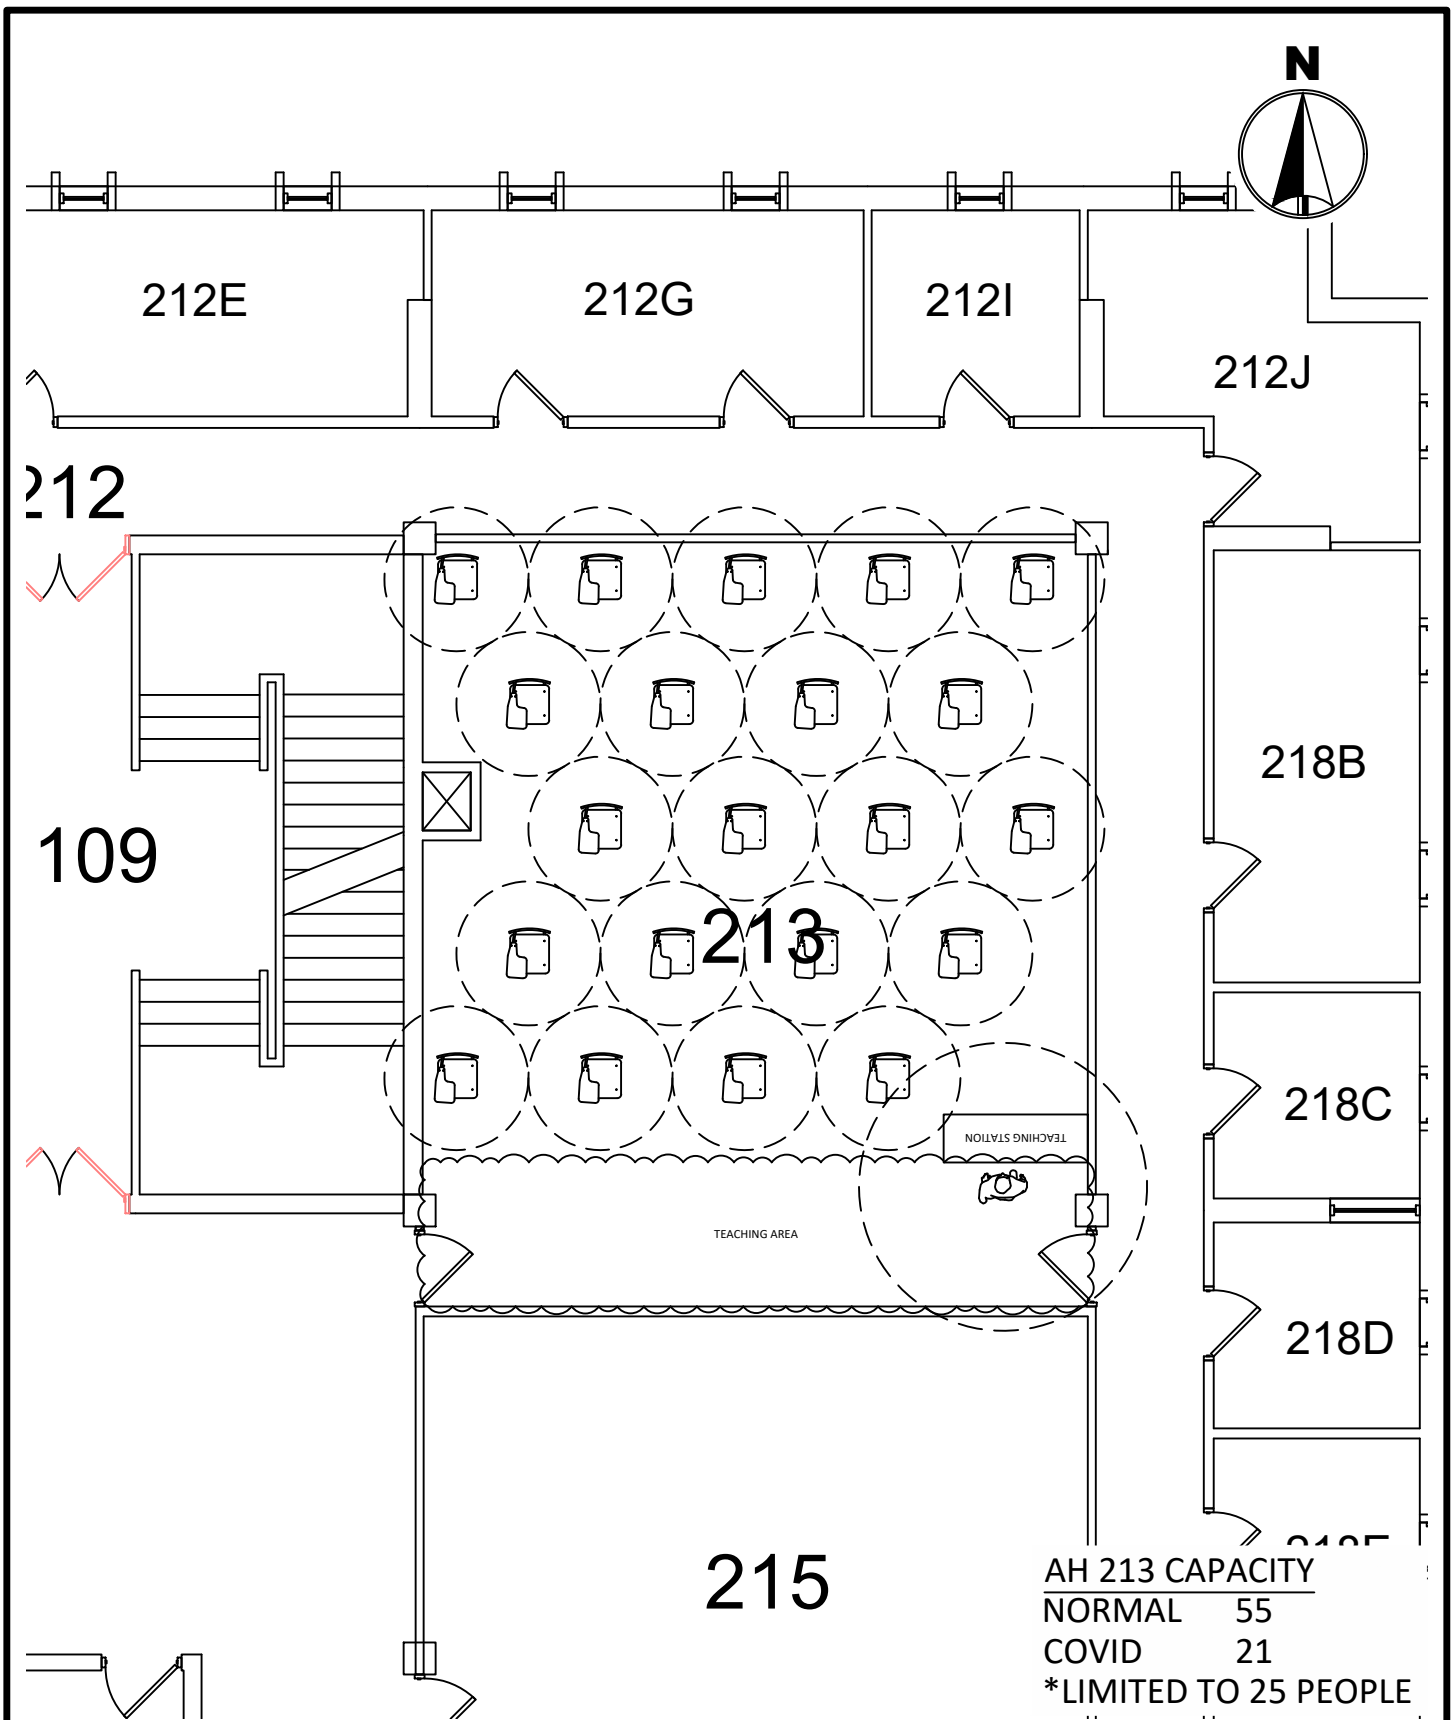


MINNESOTA STATE
UNIVERSITY
MANKATO
PLANNING & CONSTRUCTION

ARMSTRONG HALL 213
COVID SEATING LAYOUT
6' SOCIAL DISTANCE

DRAWN BY: N. HUETTL

July 2020

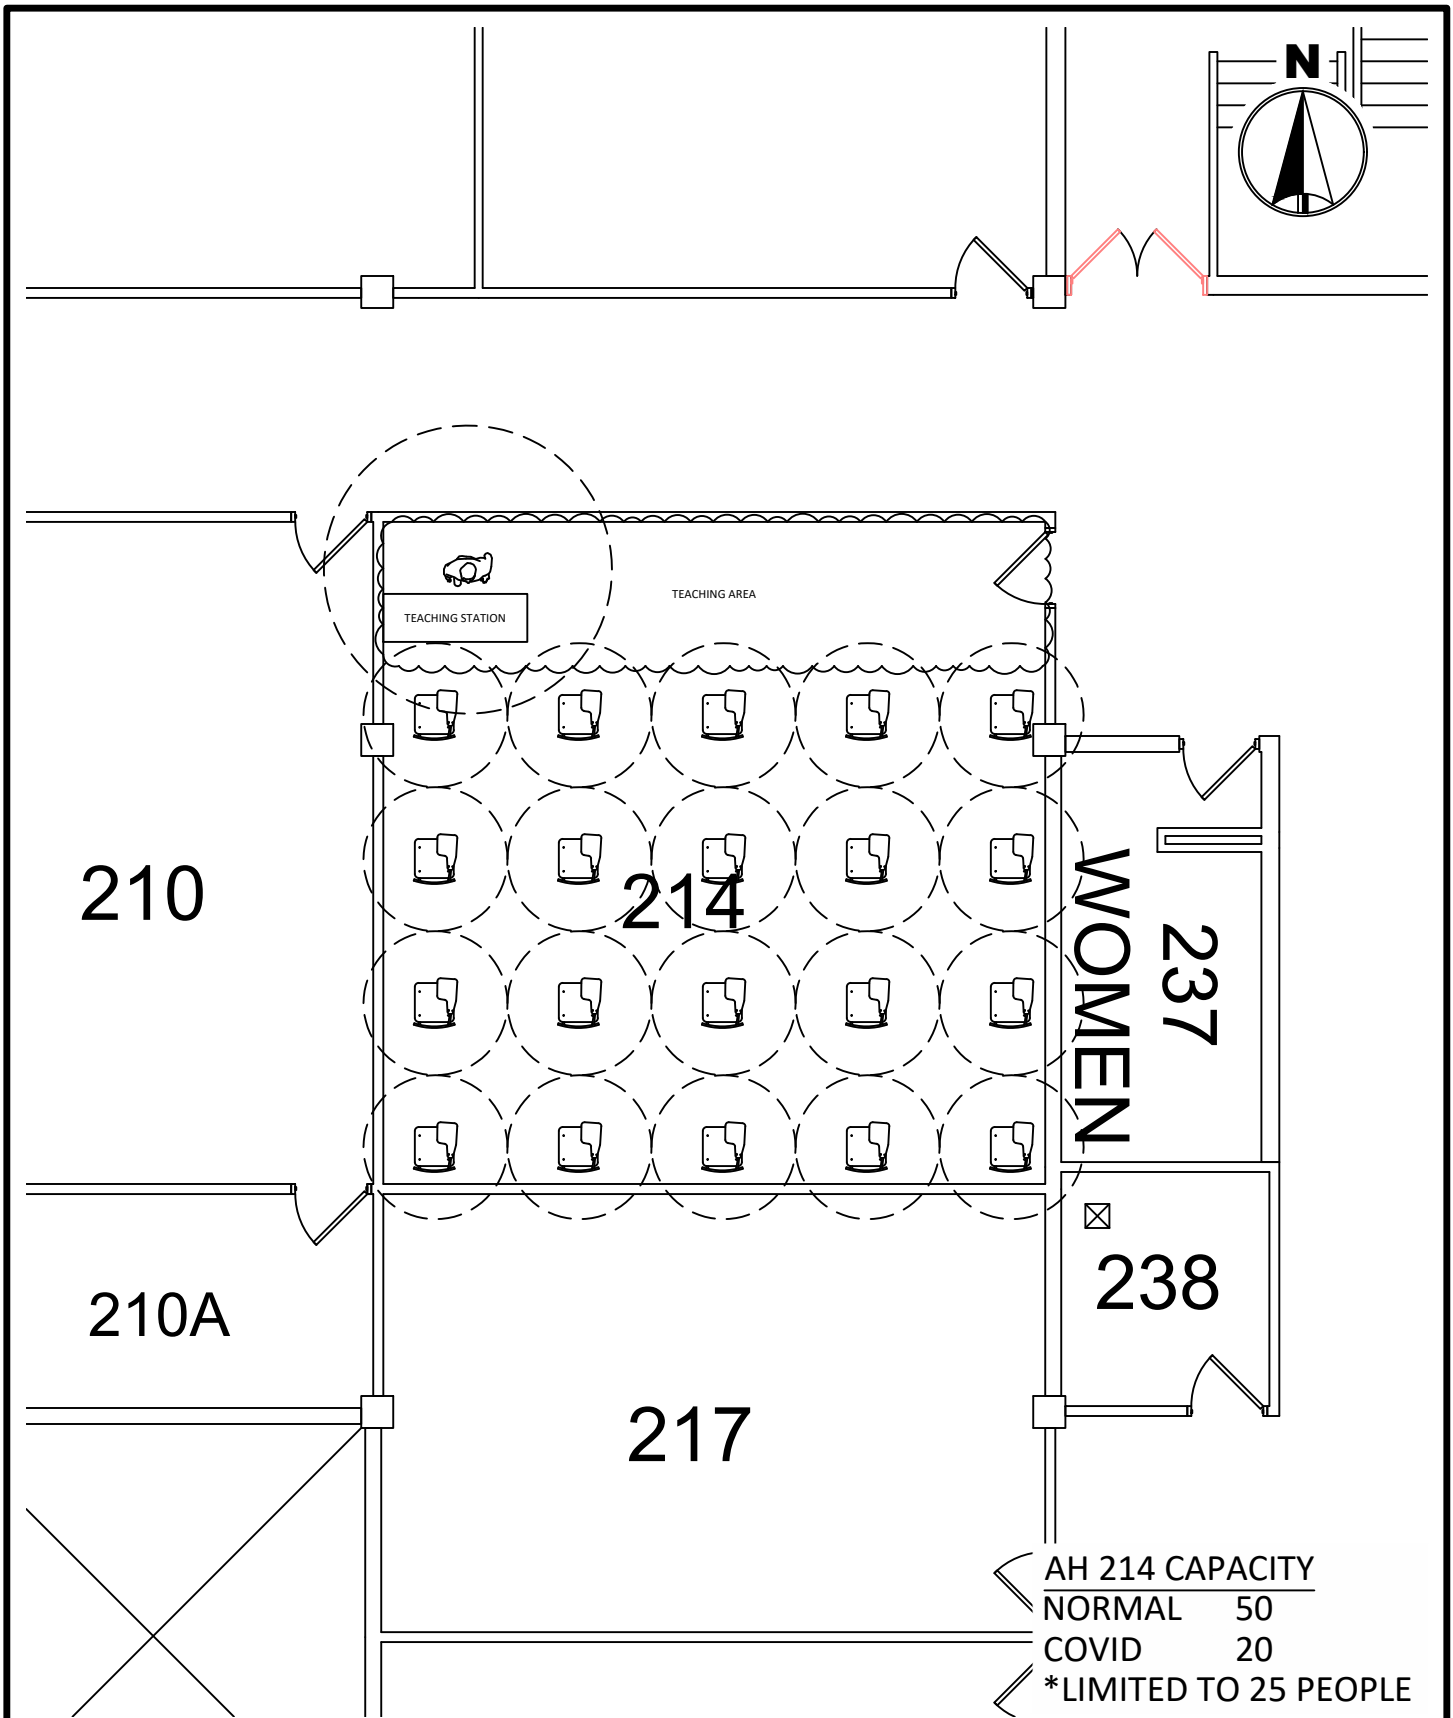


MINNESOTA STATE
UNIVERSITY
MANKATO
PLANNING & CONSTRUCTION

ARMSTRONG HALL 214
COVID SEATING LAYOUT
6' SOCIAL DISTANCE

DRAWN BY: N. HUETTL

July 2020

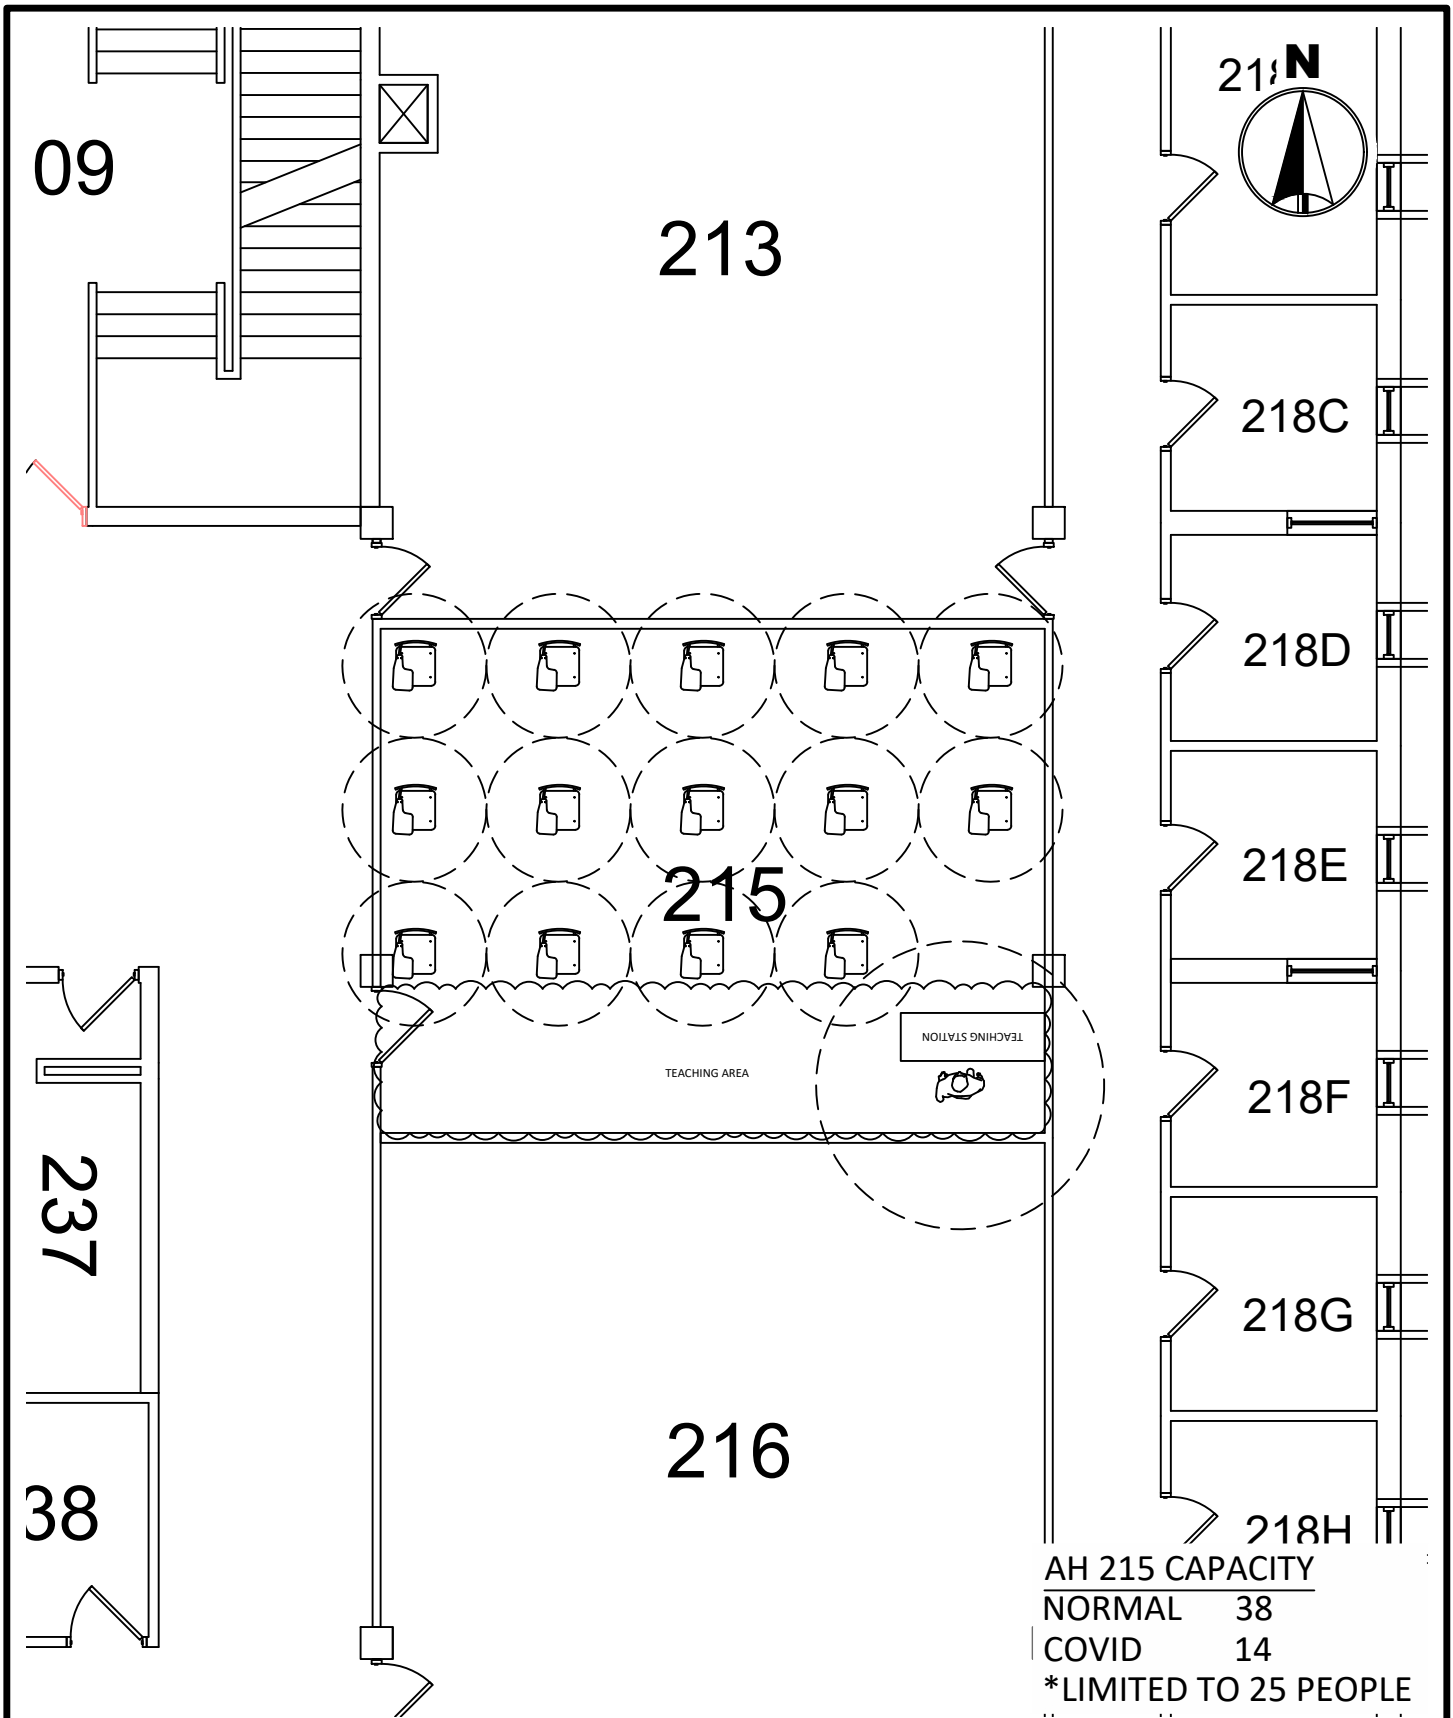

AH 215 CAPACITY	
NORMAL	38
COVID	14
*LIMITED TO 25 PEOPLE	




MINNESOTA STATE
UNIVERSITY
MANKATO
PLANNING & CONSTRUCTION

ARMSTRONG HALL 215
COVID SEATING LAYOUT
6' SOCIAL DISTANCE

DRAWN BY: N. HUETTL

July 2020

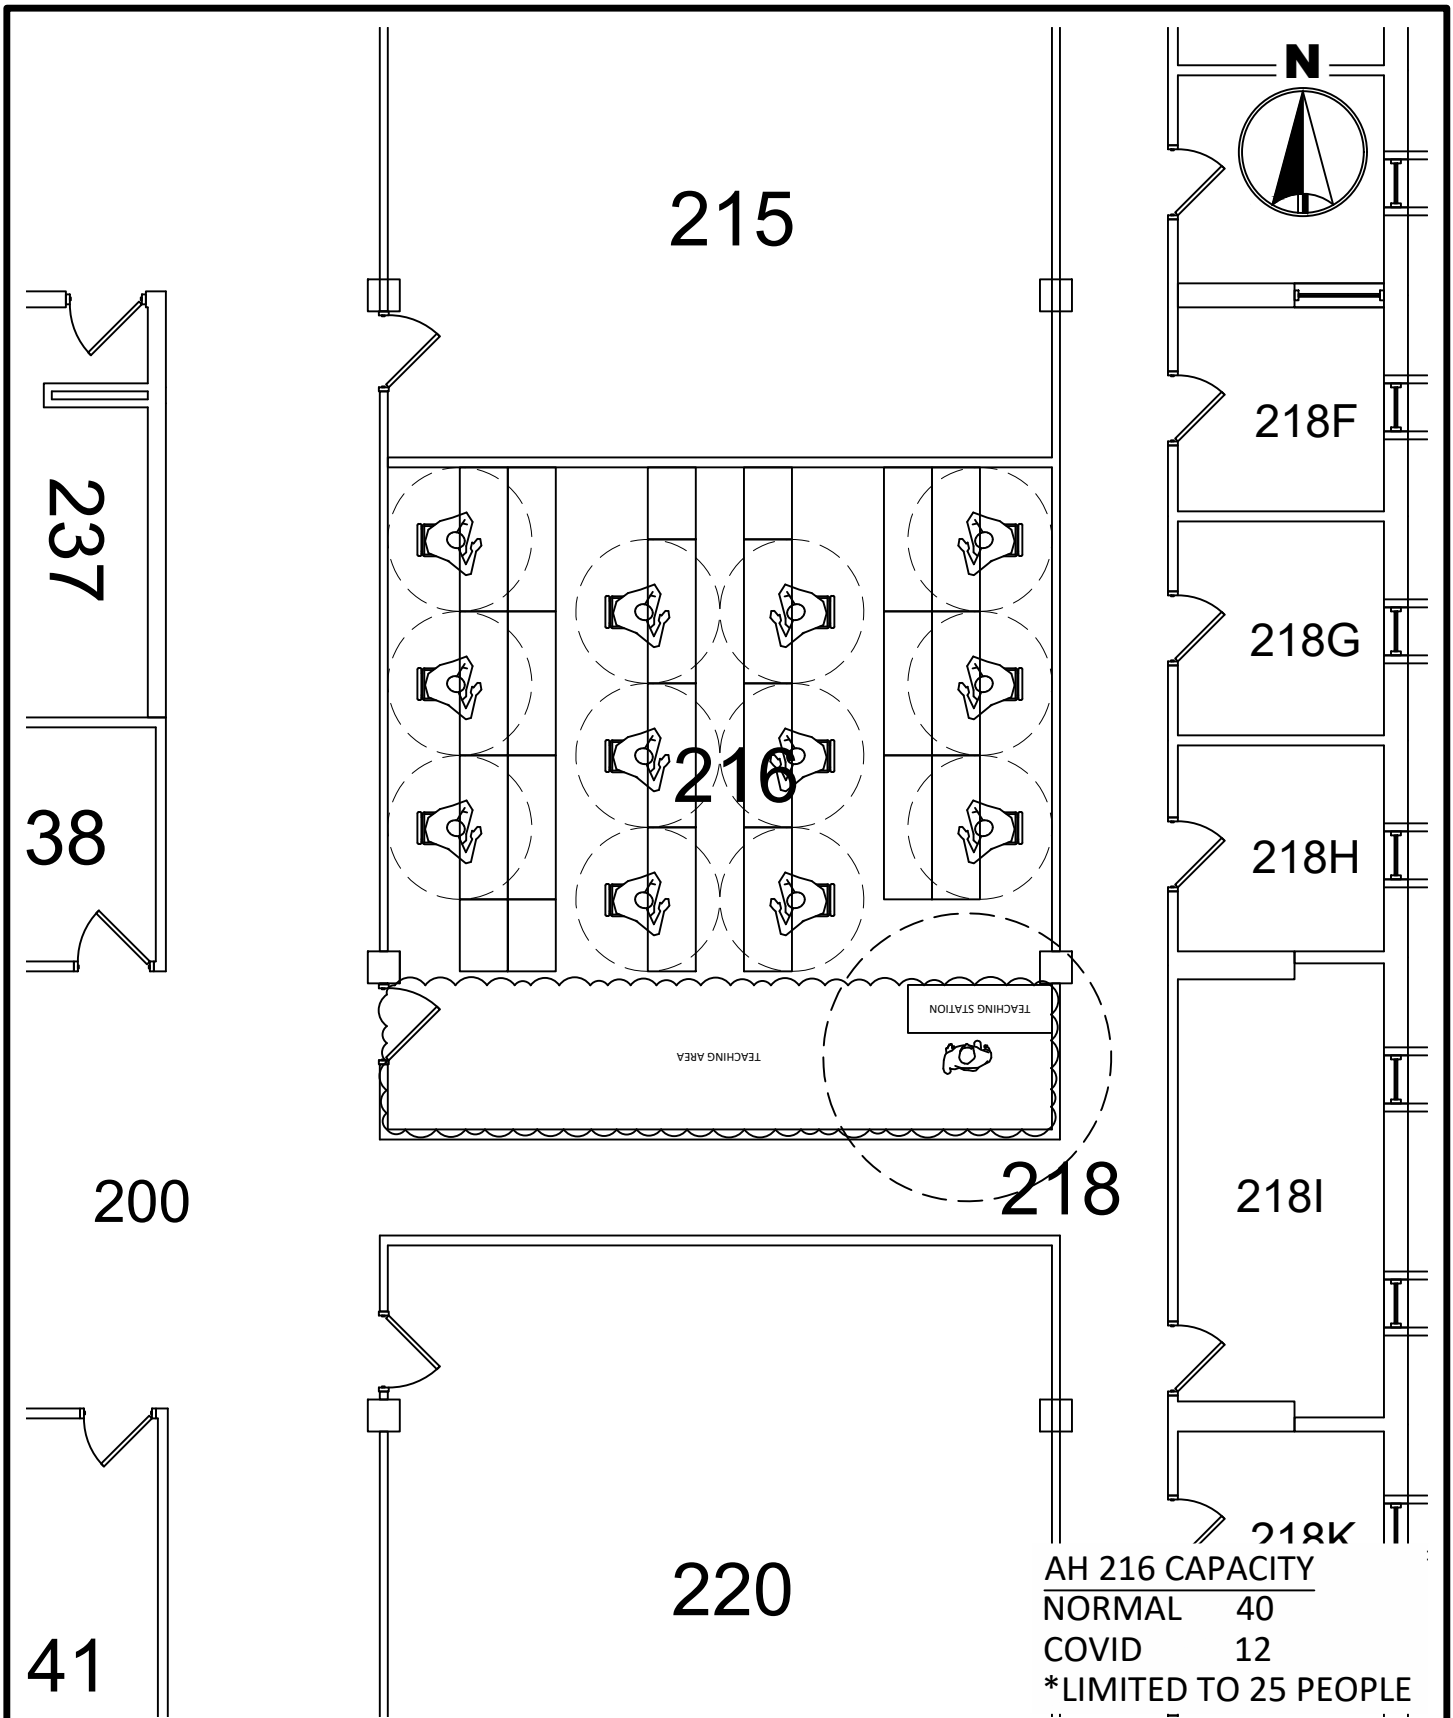


MINNESOTA STATE
UNIVERSITY
MANKATO
PLANNING & CONSTRUCTION

ARMSTRONG HALL 216
COVID SEATING LAYOUT
6' SOCIAL DISTANCE

DRAWN BY: N. HUETTL

July 2020

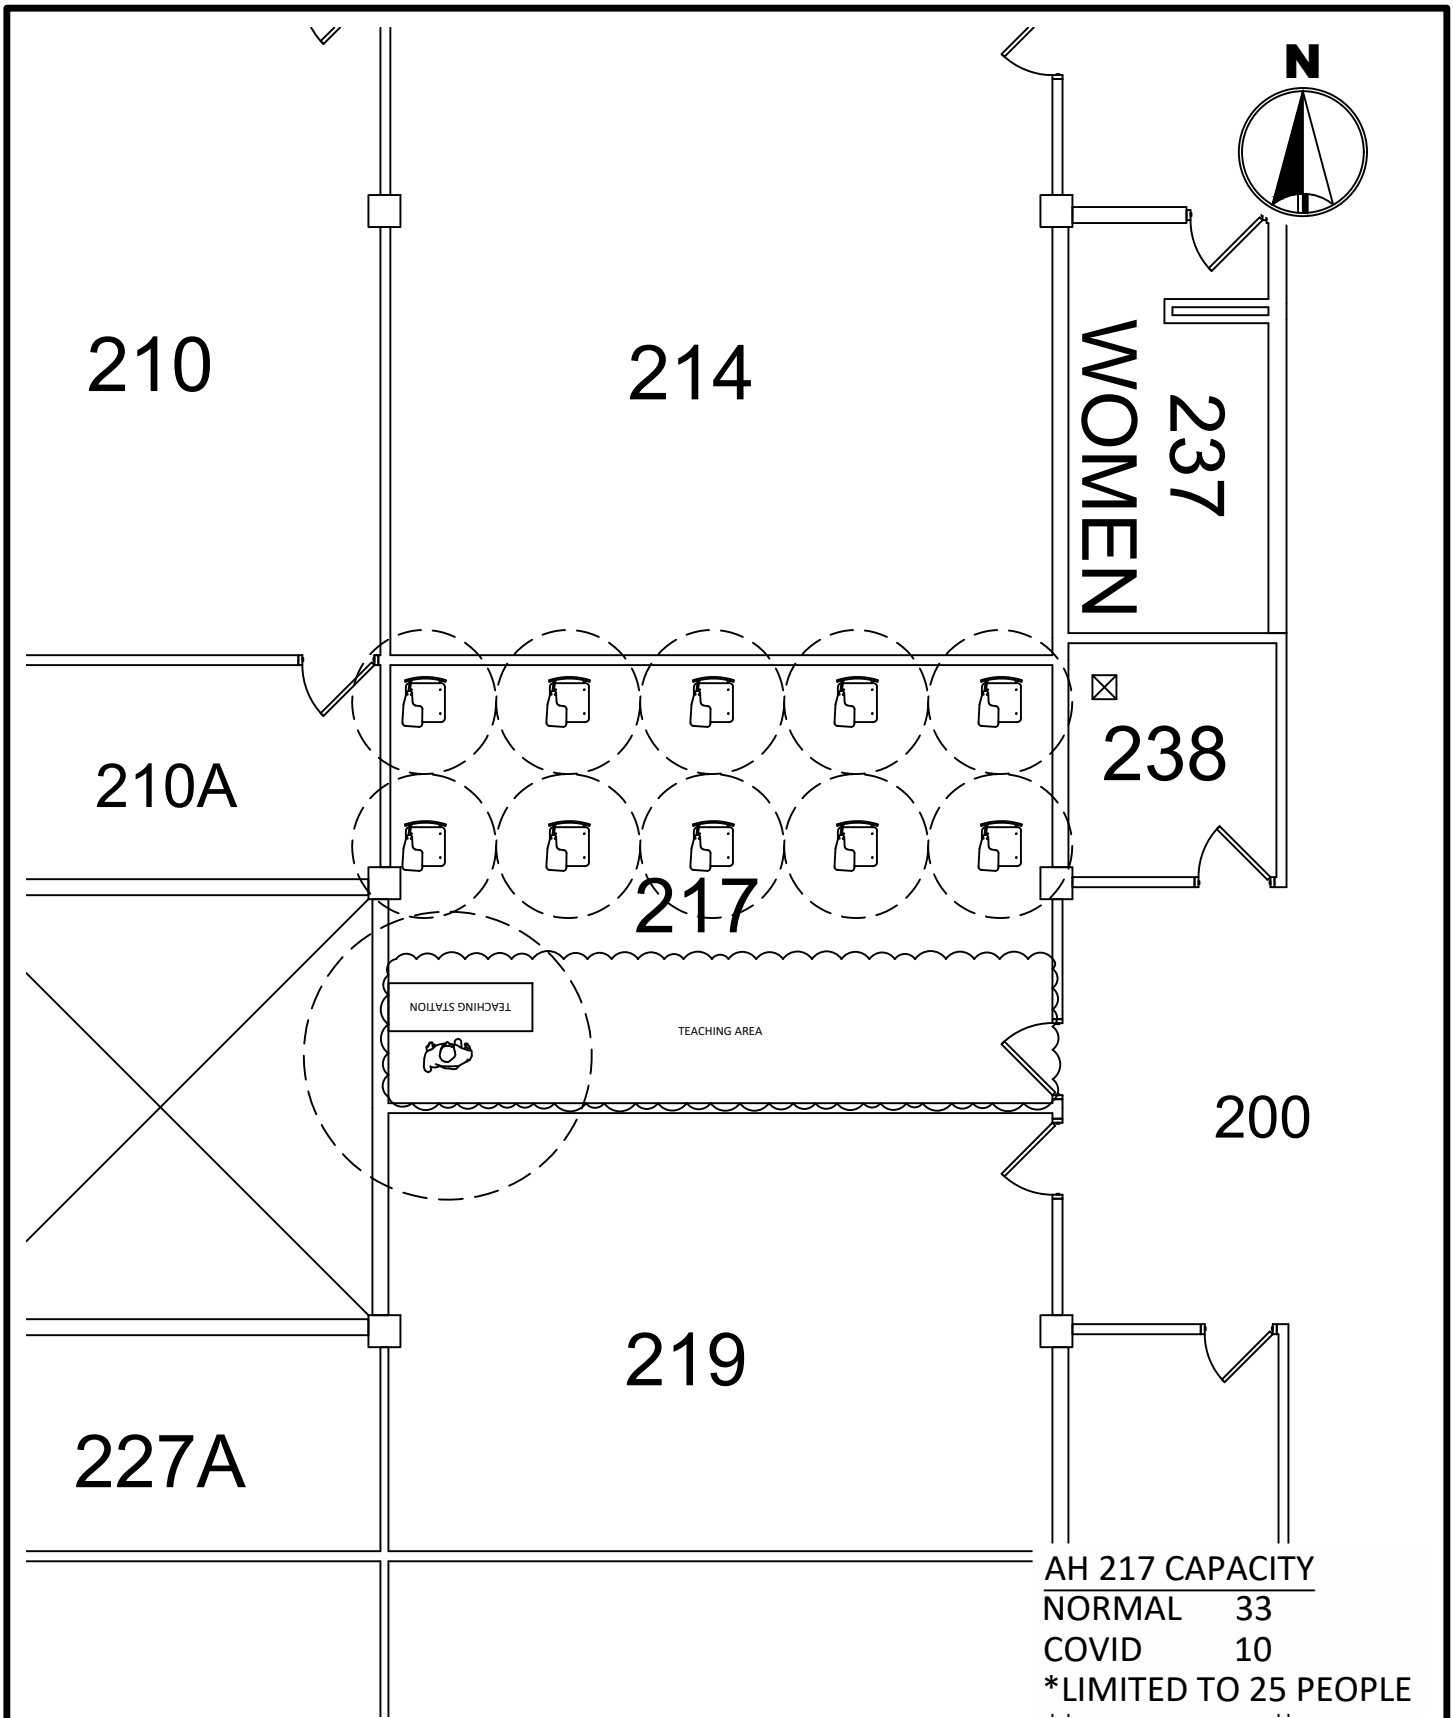


MINNESOTA STATE
UNIVERSITY
MANKATO
PLANNING & CONSTRUCTION

ARMSTRONG HALL 217
COVID SEATING LAYOUT
6' SOCIAL DISTANCE

DRAWN BY: N. HUETTL

July 2020

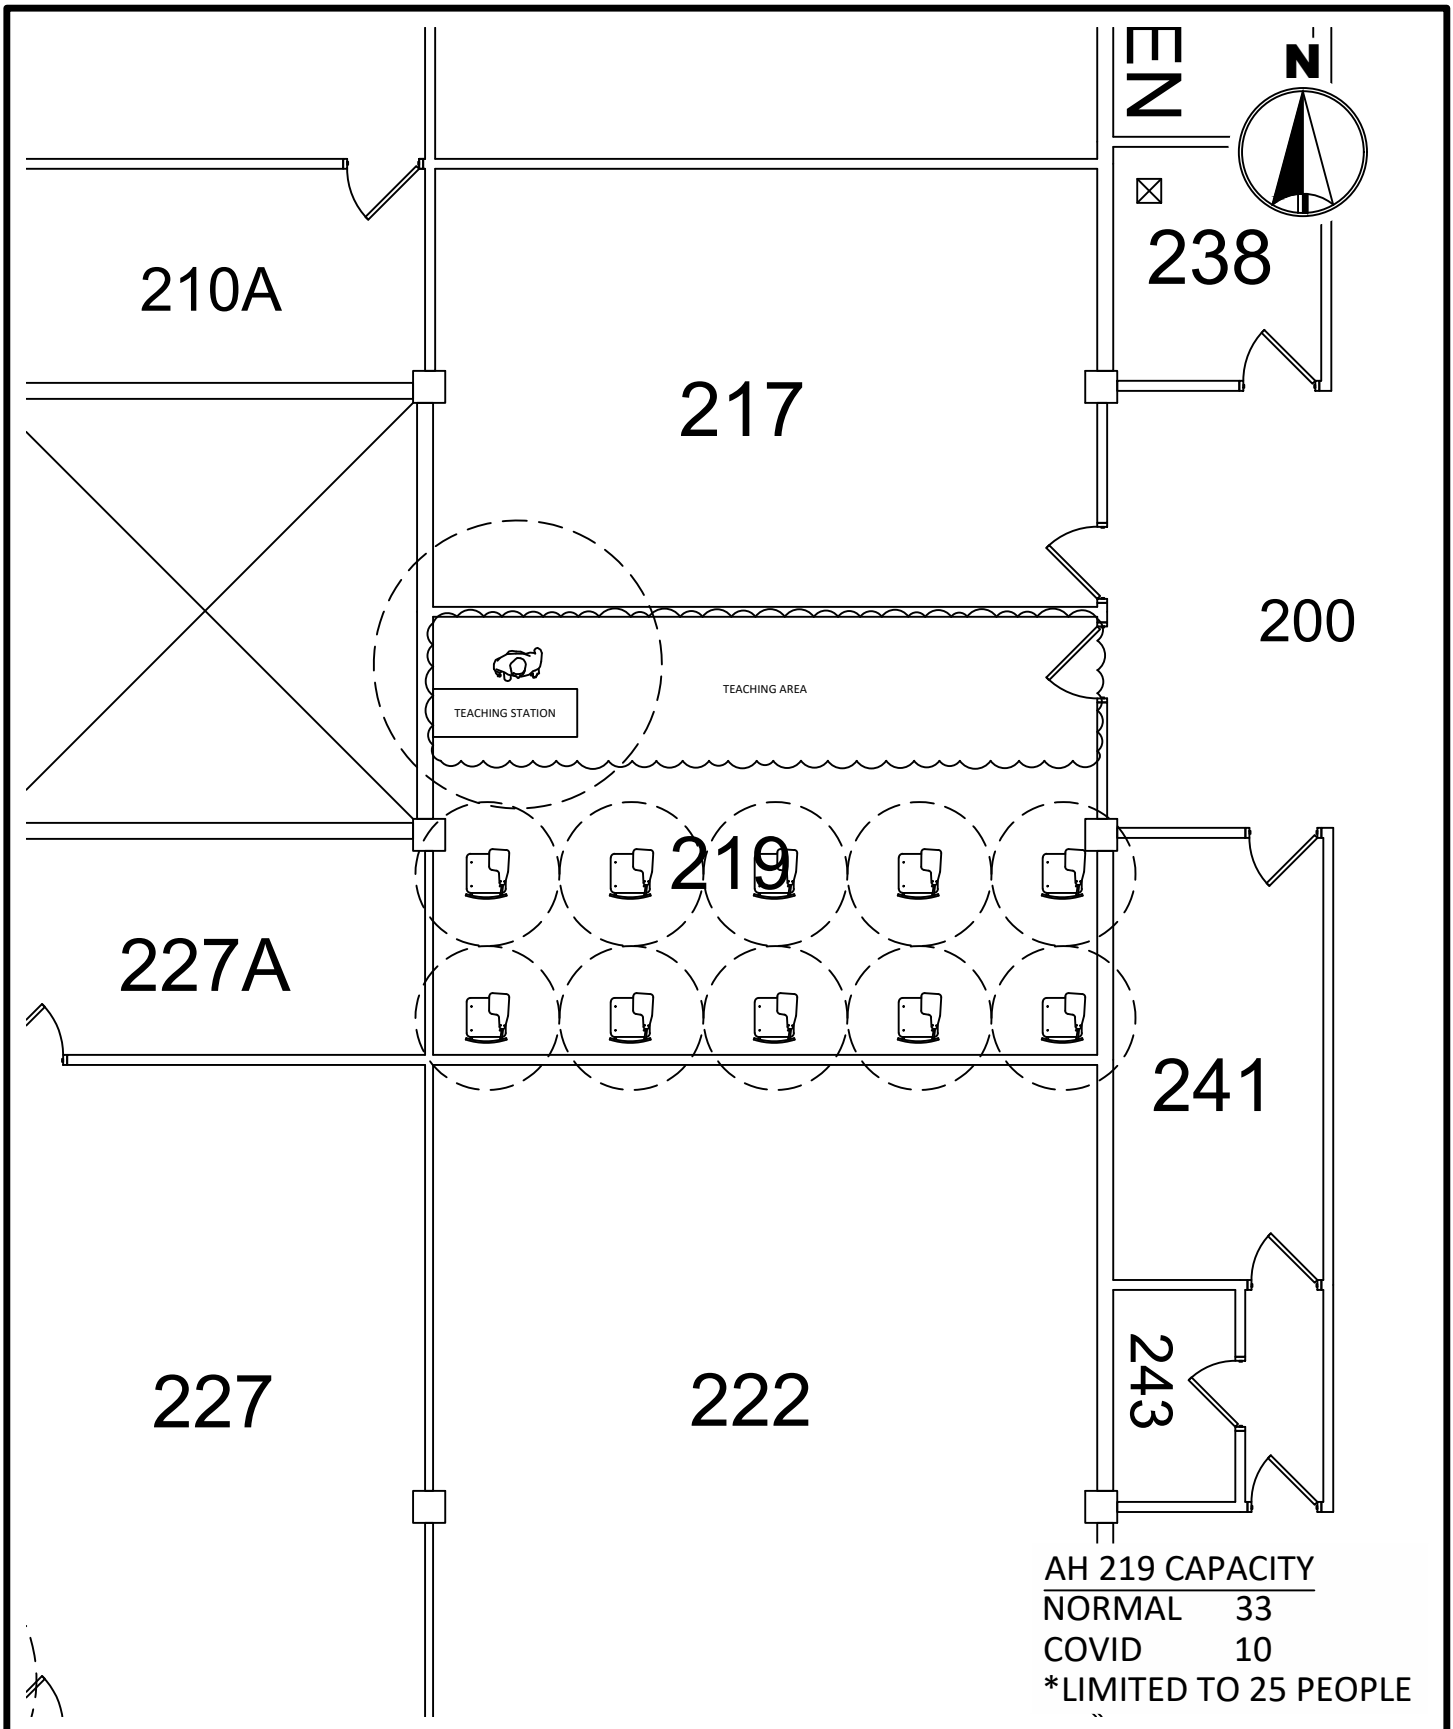


MINNESOTA STATE
UNIVERSITY
MANKATO
PLANNING & CONSTRUCTION

ARMSTRONG HALL 219
COVID SEATING LAYOUT
6' SOCIAL DISTANCE

DRAWN BY: N. HUETTL

July 2020

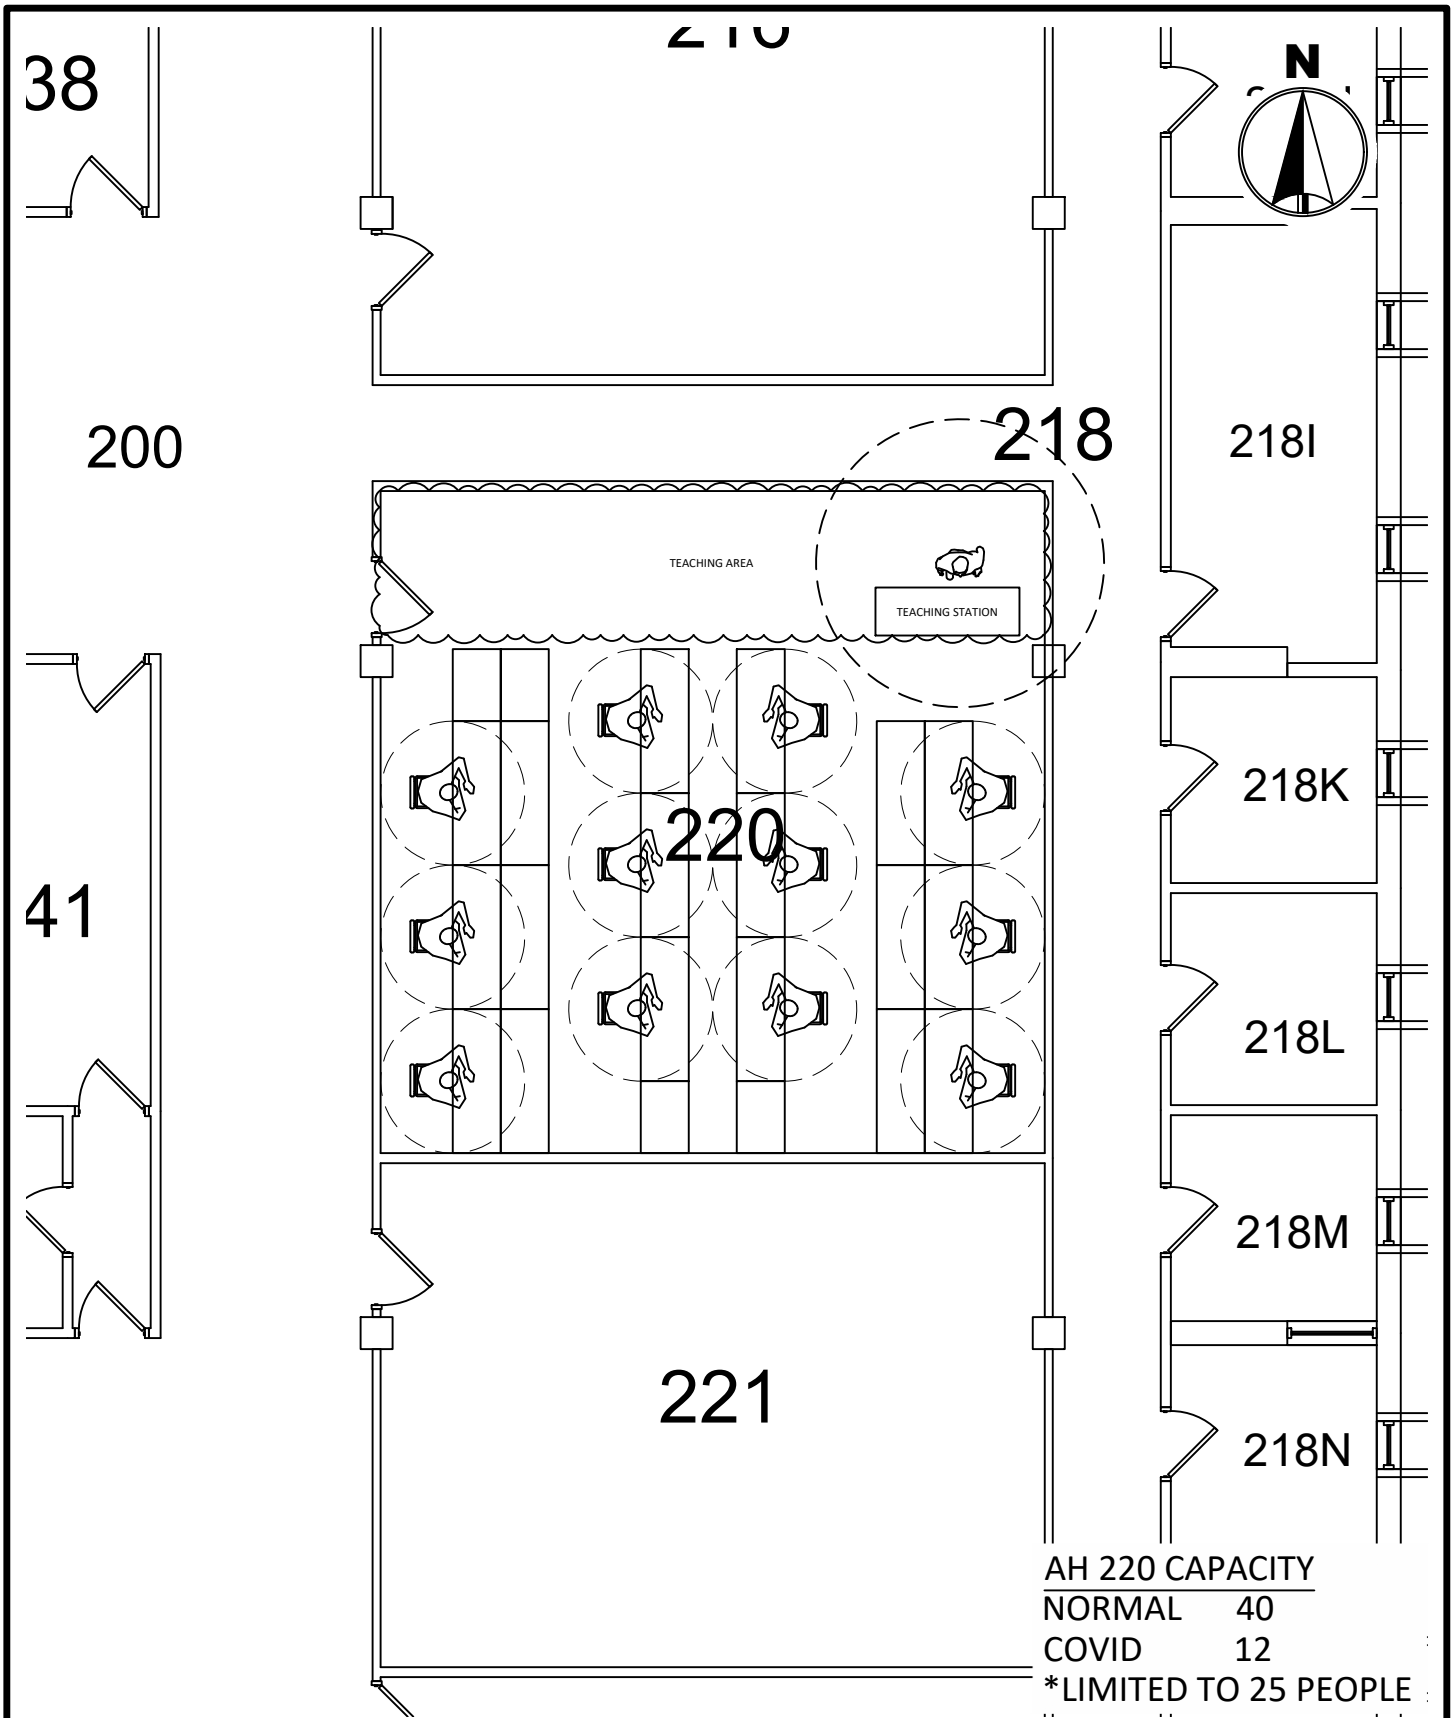


MINNESOTA STATE
UNIVERSITY
MANKATO
PLANNING & CONSTRUCTION

ARMSTRONG HALL 220
COVID SEATING LAYOUT
6' SOCIAL DISTANCE

DRAWN BY: N. HUETTL

July 2020

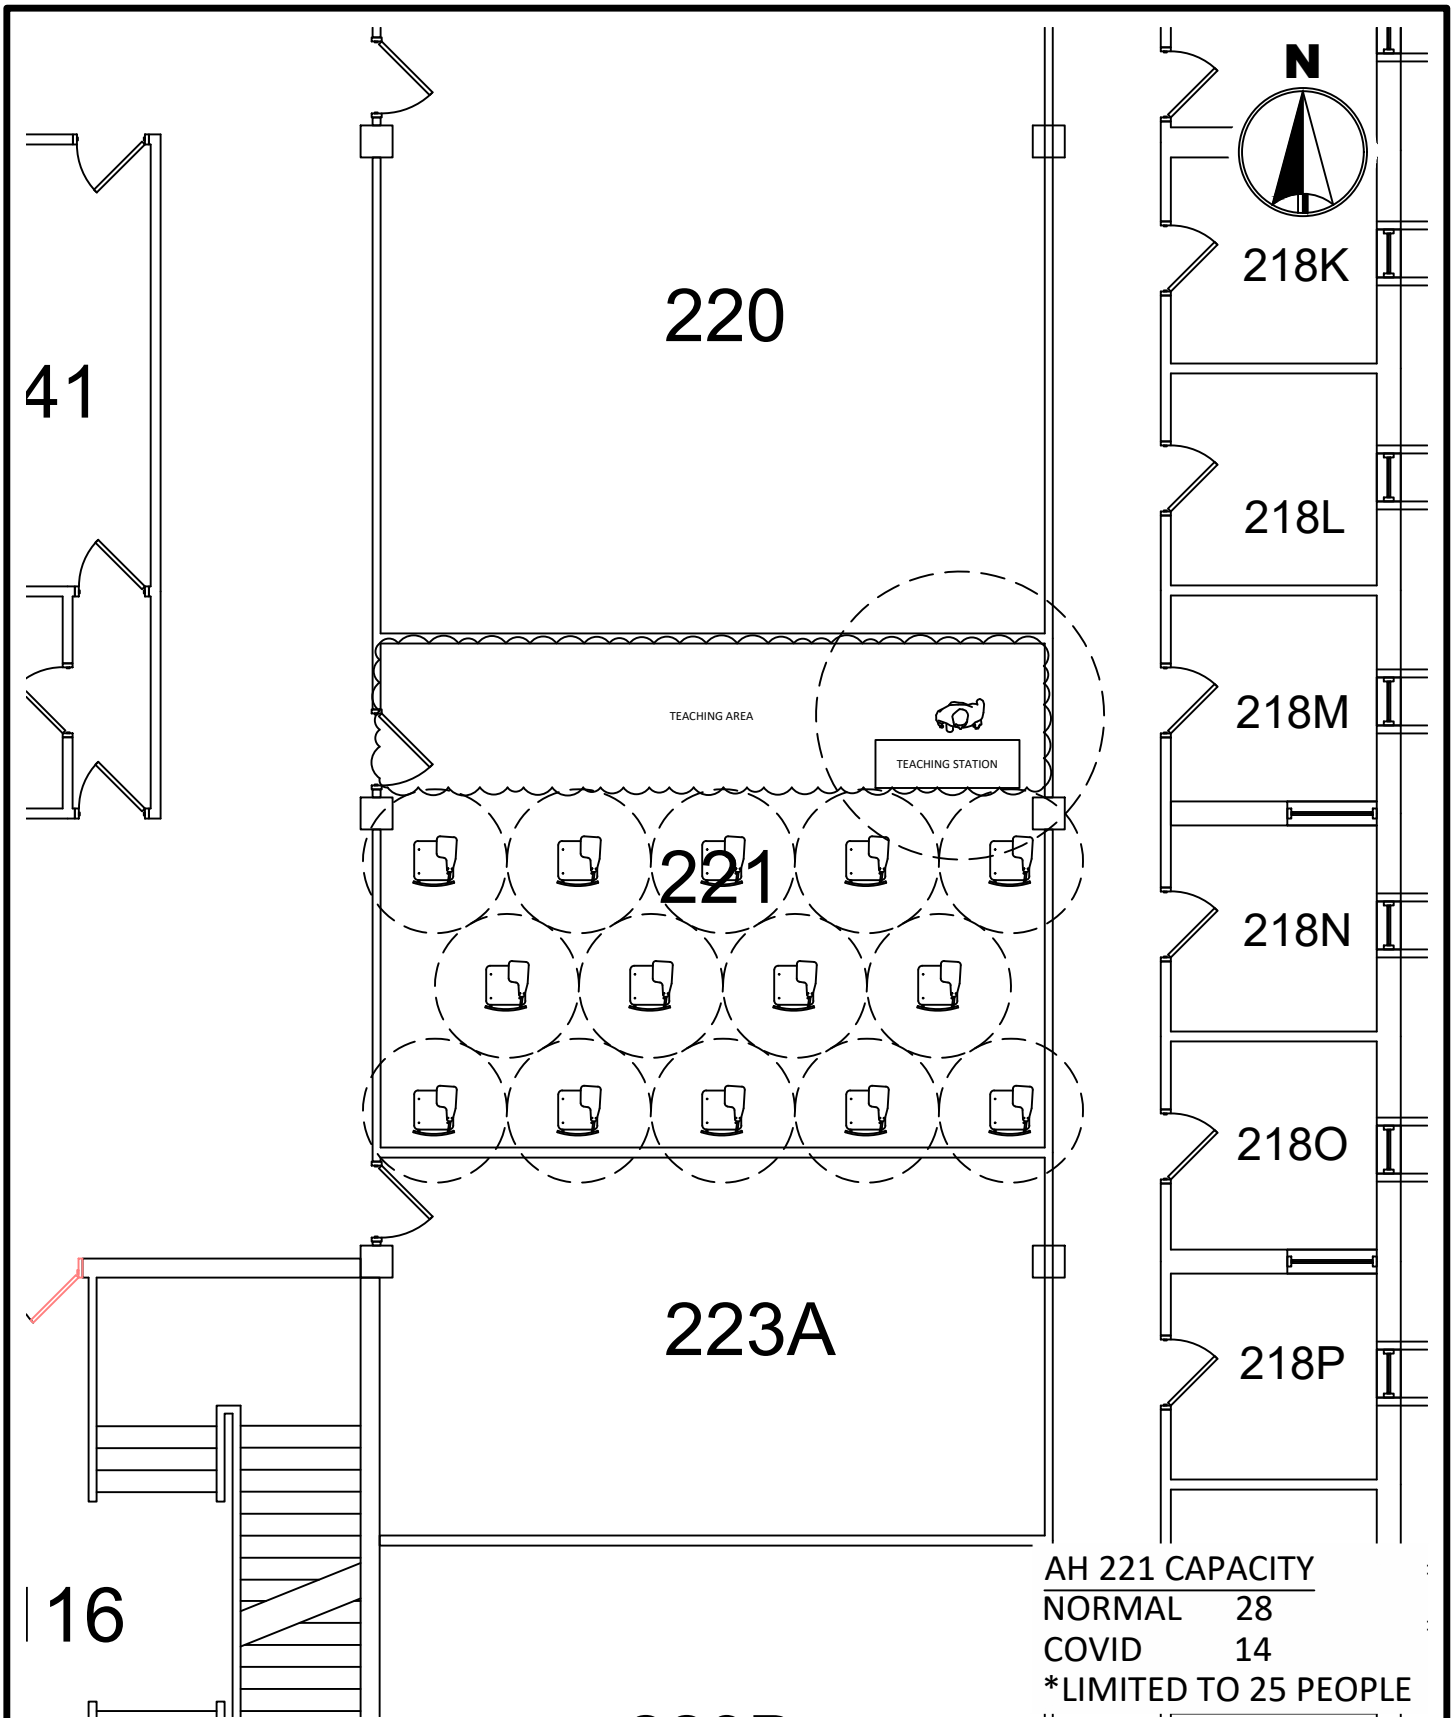

AH 221 CAPACITY
 NORMAL 28
 COVID 14
 *LIMITED TO 25 PEOPLE




MINNESOTA STATE
 UNIVERSITY
 MANKATO
 PLANNING & CONSTRUCTION

ARMSTRONG HALL 221
 COVID SEATING LAYOUT
 6' SOCIAL DISTANCE

DRAWN BY: N. HUETTL

July 2020

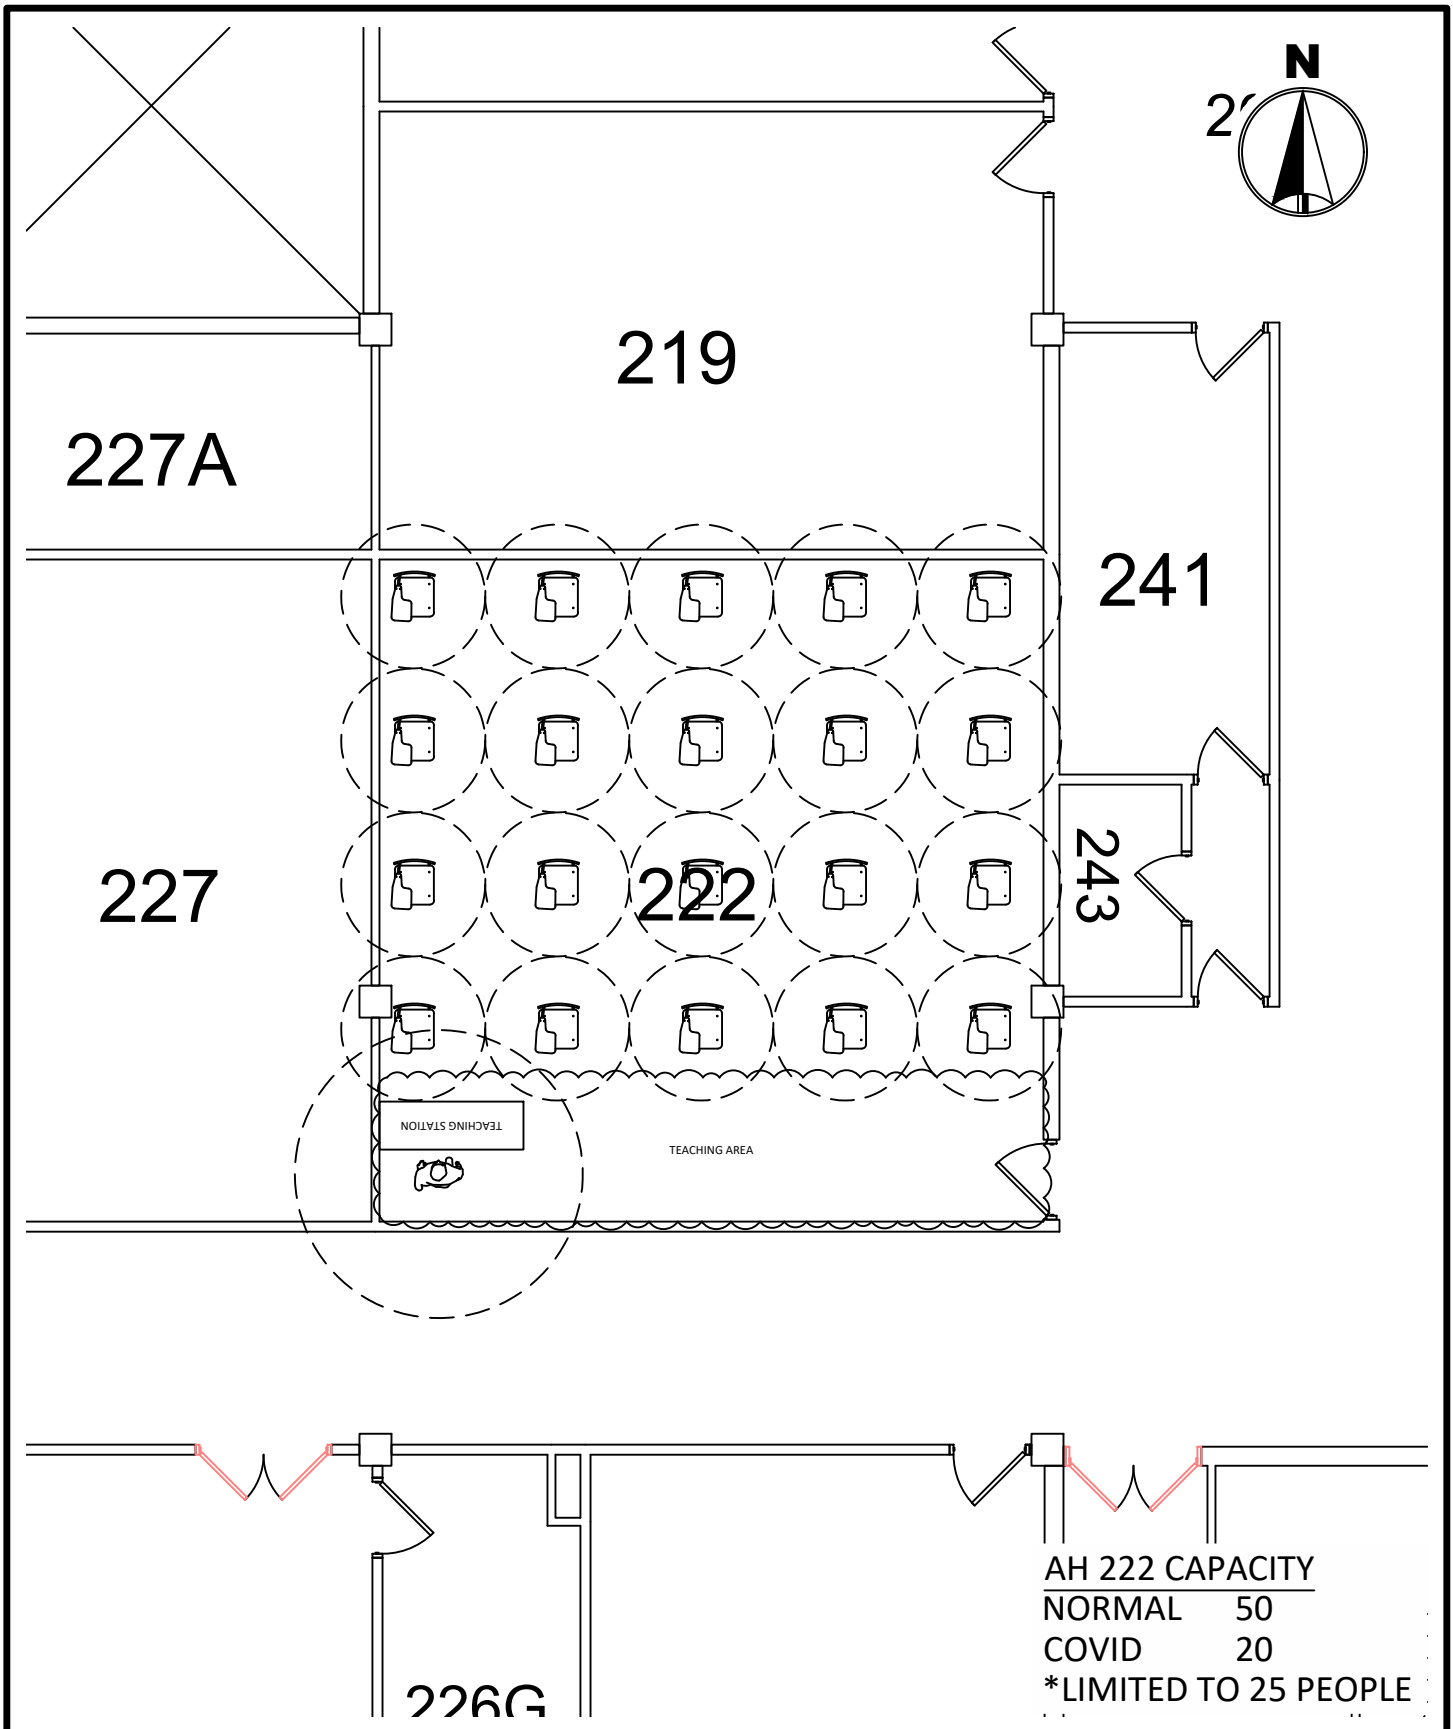



MINNESOTA STATE
UNIVERSITY
MANKATO
PLANNING & CONSTRUCTION

ARMSTRONG HALL 222
COVID SEATING LAYOUT
6' SOCIAL DISTANCE

DRAWN BY: N. HUETTL

July 2020

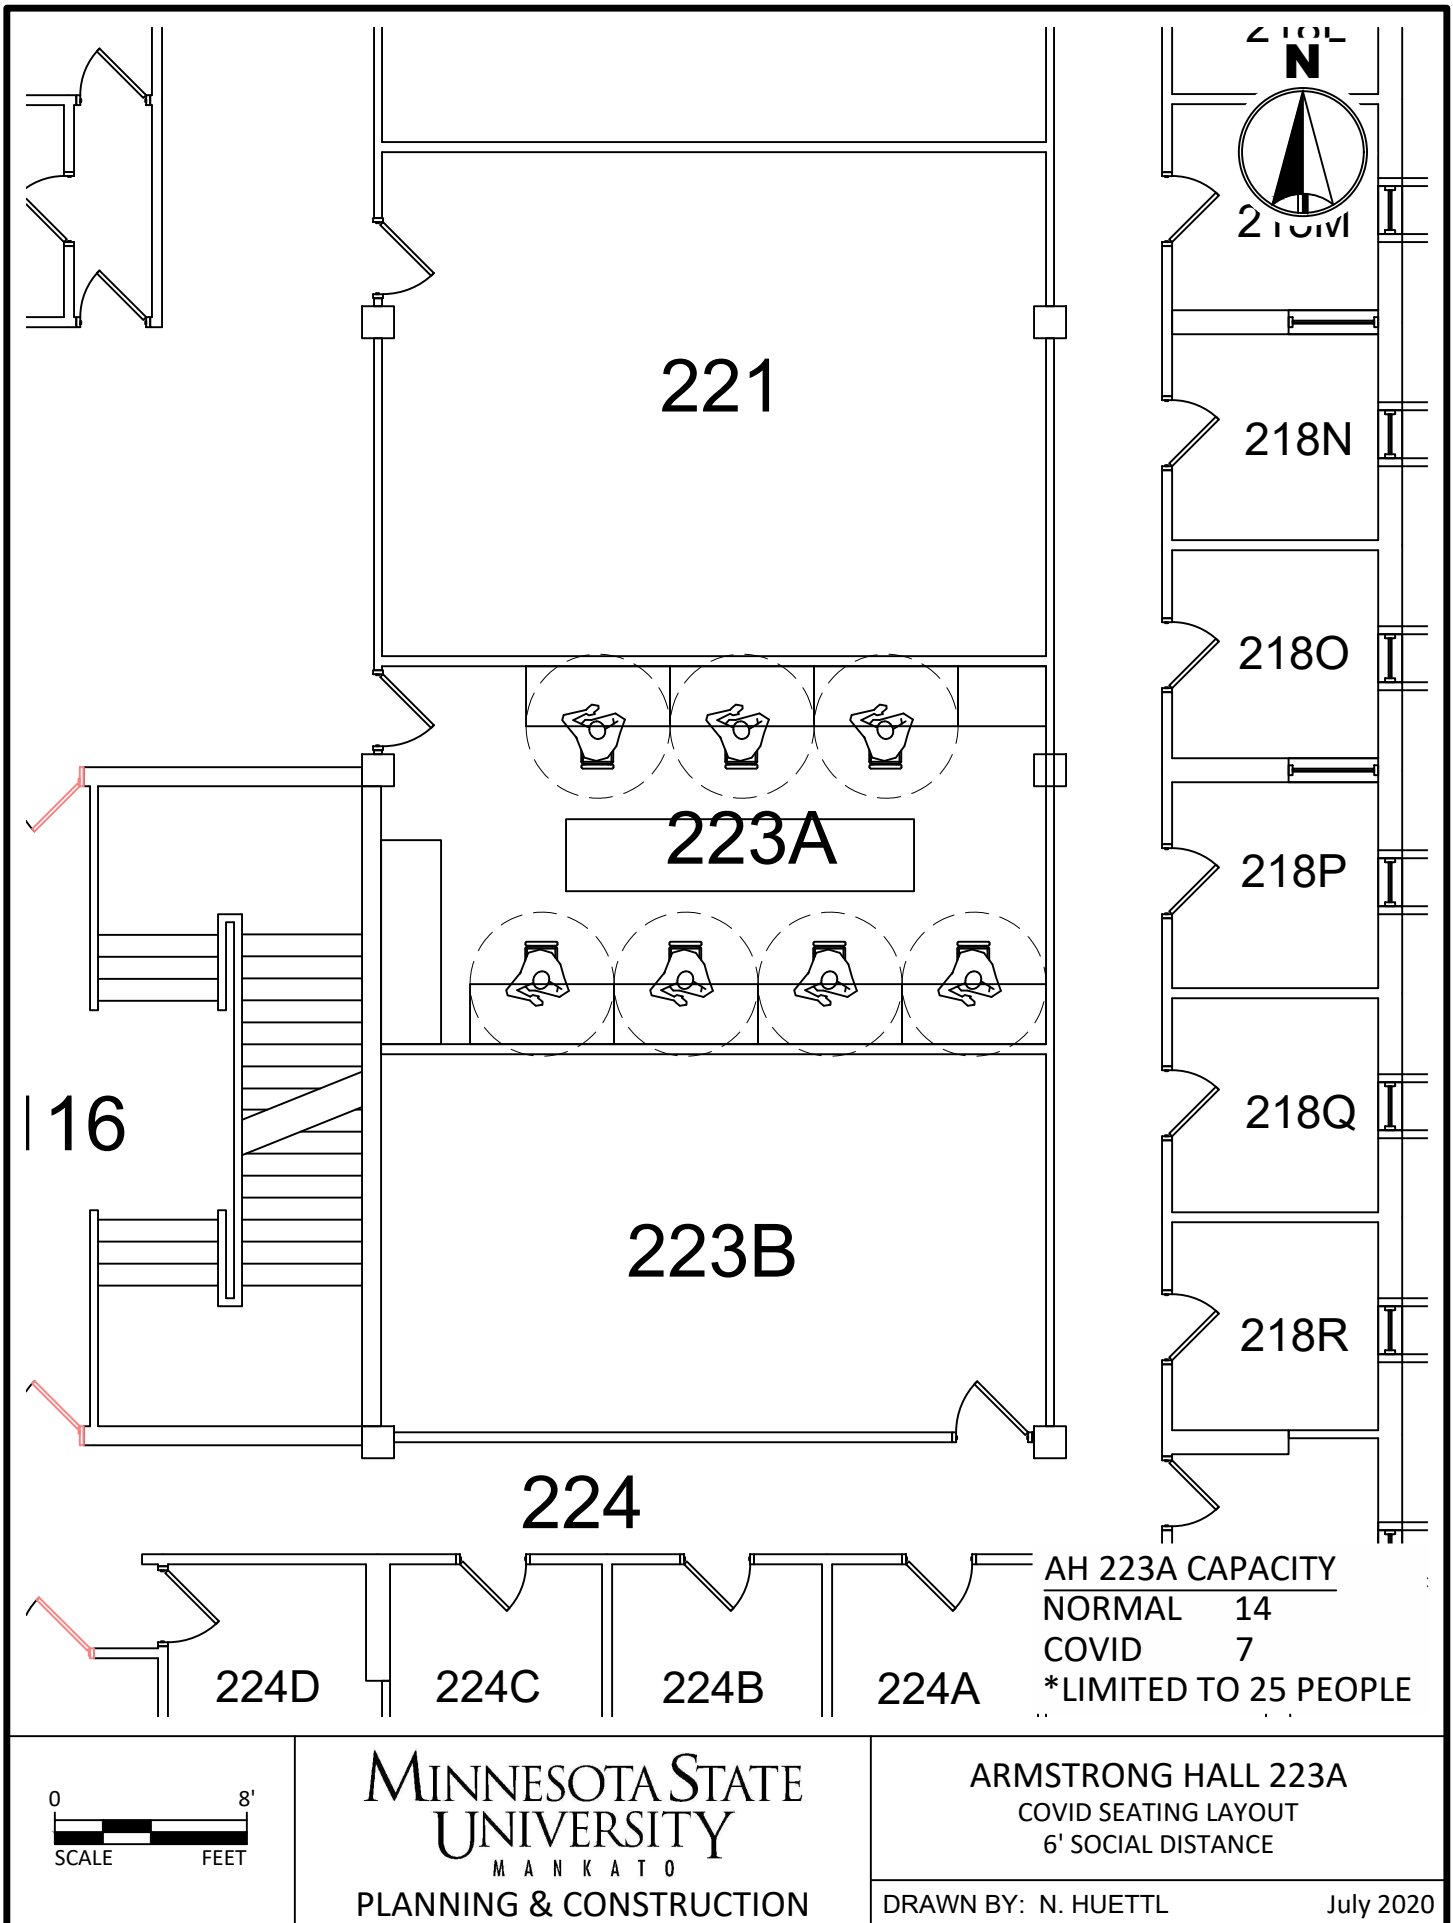

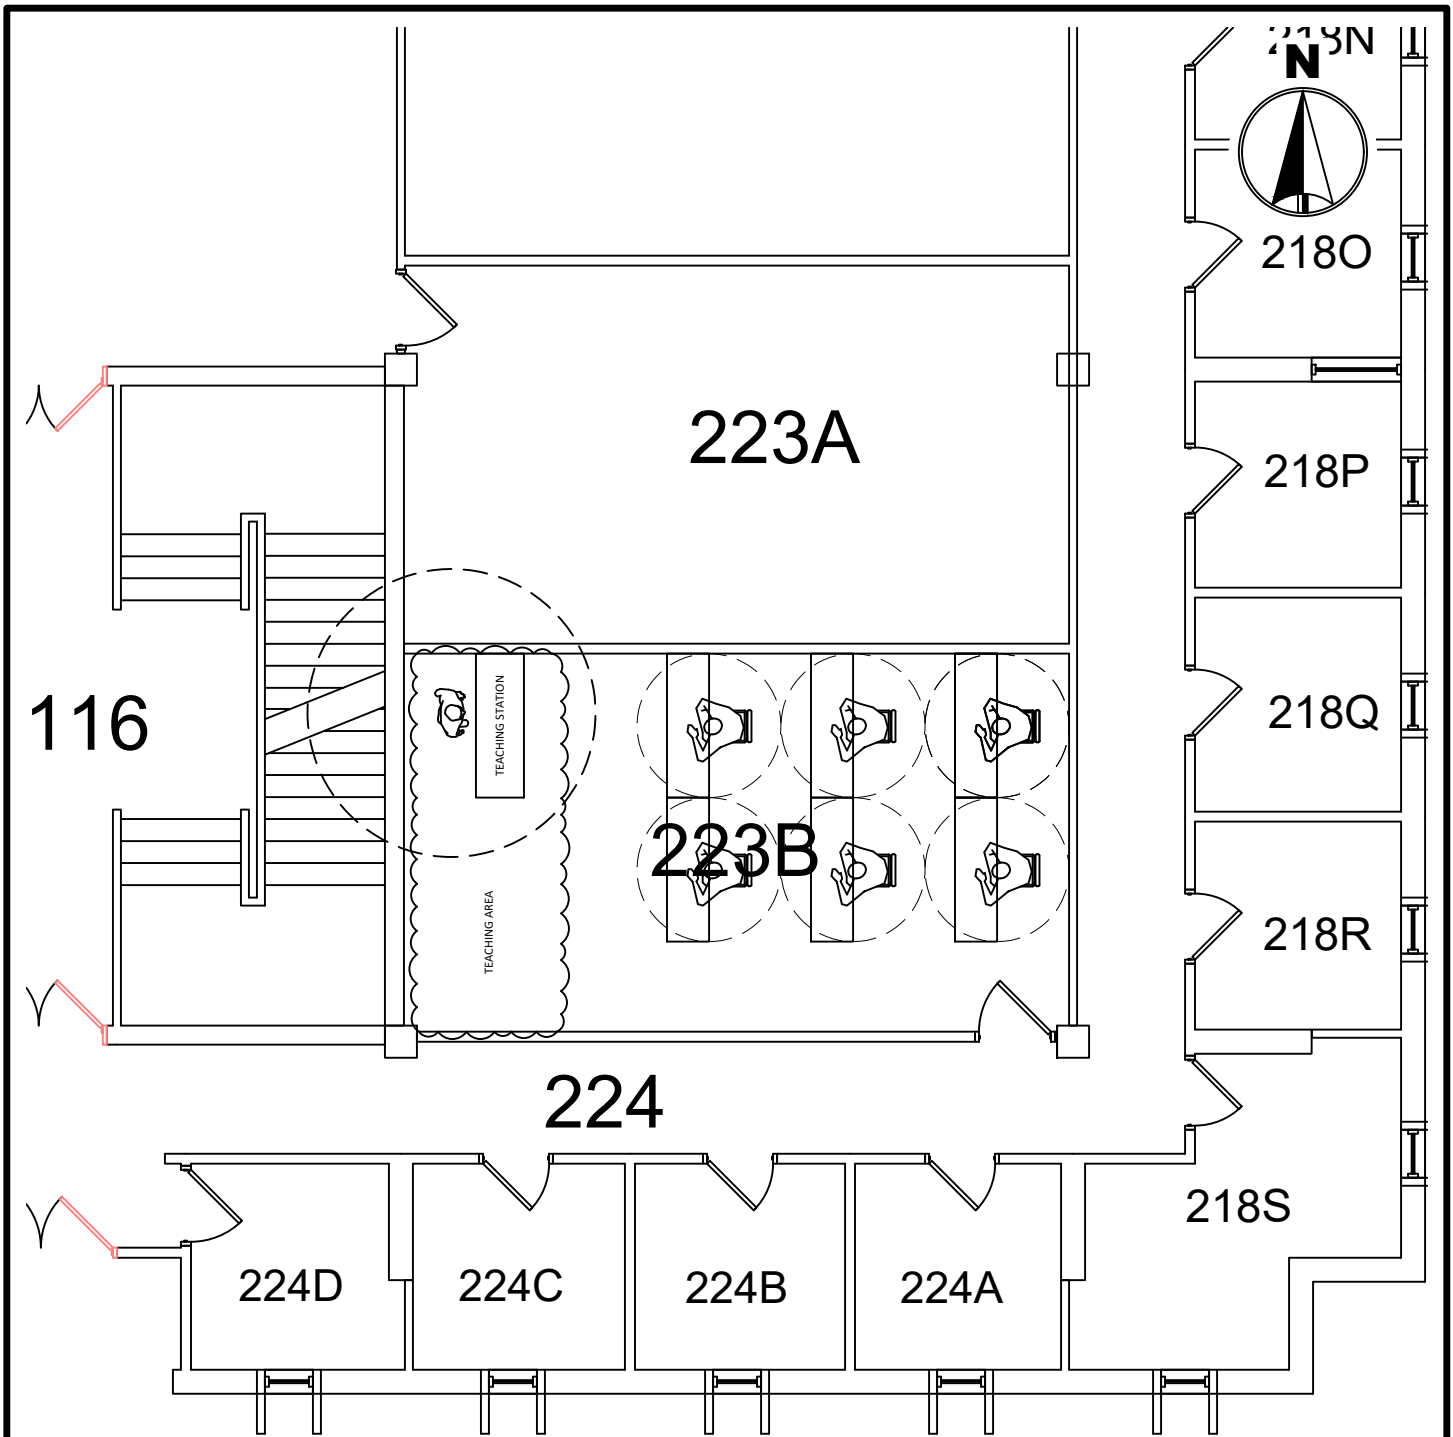

AH 223B CAPACITY

NORMAL	27
COVID	6


*LIMITED TO 25 PEOPLE

MINNESOTA STATE
UNIVERSITY
MANKATO
PLANNING & CONSTRUCTION

ARMSTRONG HALL 223B
COVID SEATING LAYOUT
6' SOCIAL DISTANCE

DRAWN BY: N. HUETTL

July 2020

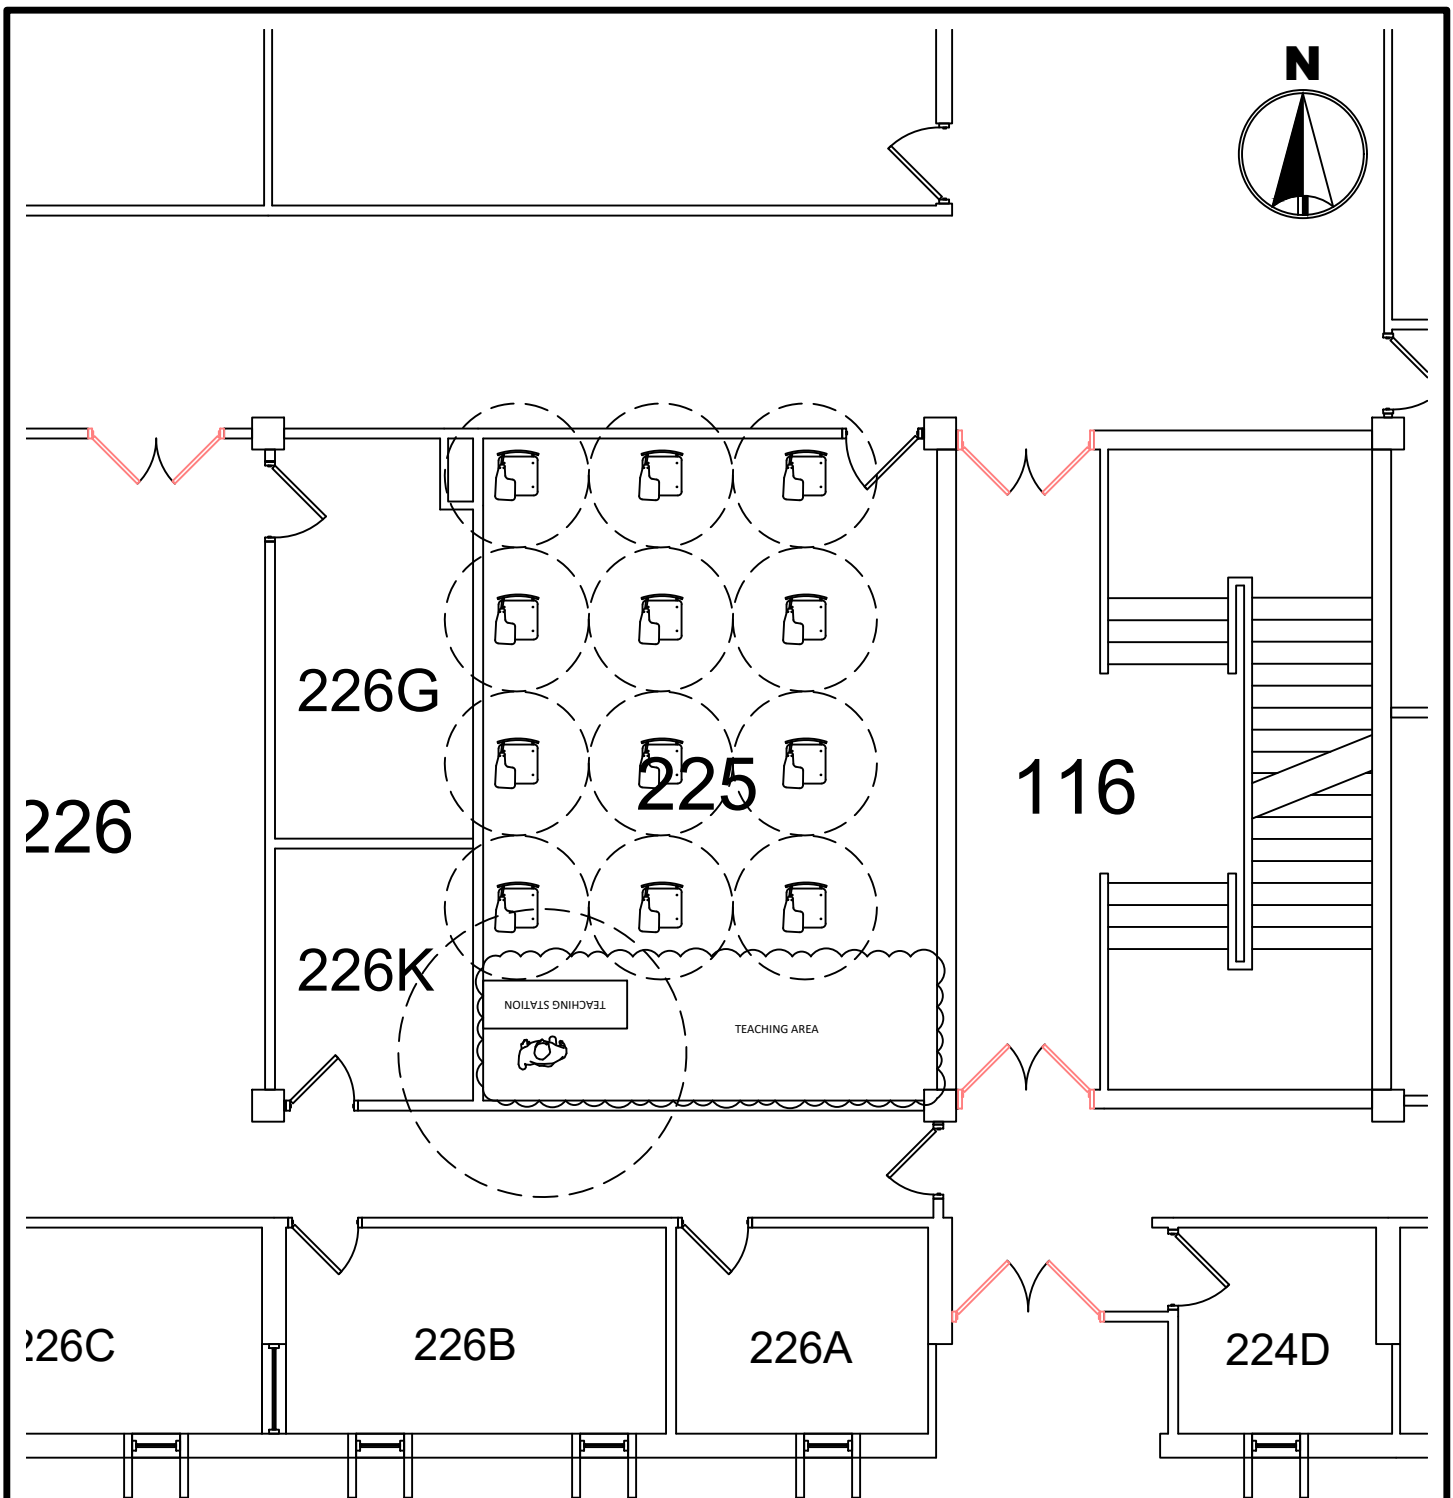

AH 225 CAPACITY
 NORMAL 30
 COVID 12
 *LIMITED TO 25 PEOPLE





MINNESOTA STATE
 UNIVERSITY
 MANKATO
 PLANNING & CONSTRUCTION

ARMSTRONG HALL 225
 COVID SEATING LAYOUT
 6' SOCIAL DISTANCE

DRAWN BY: N. HUETTL

July 2020

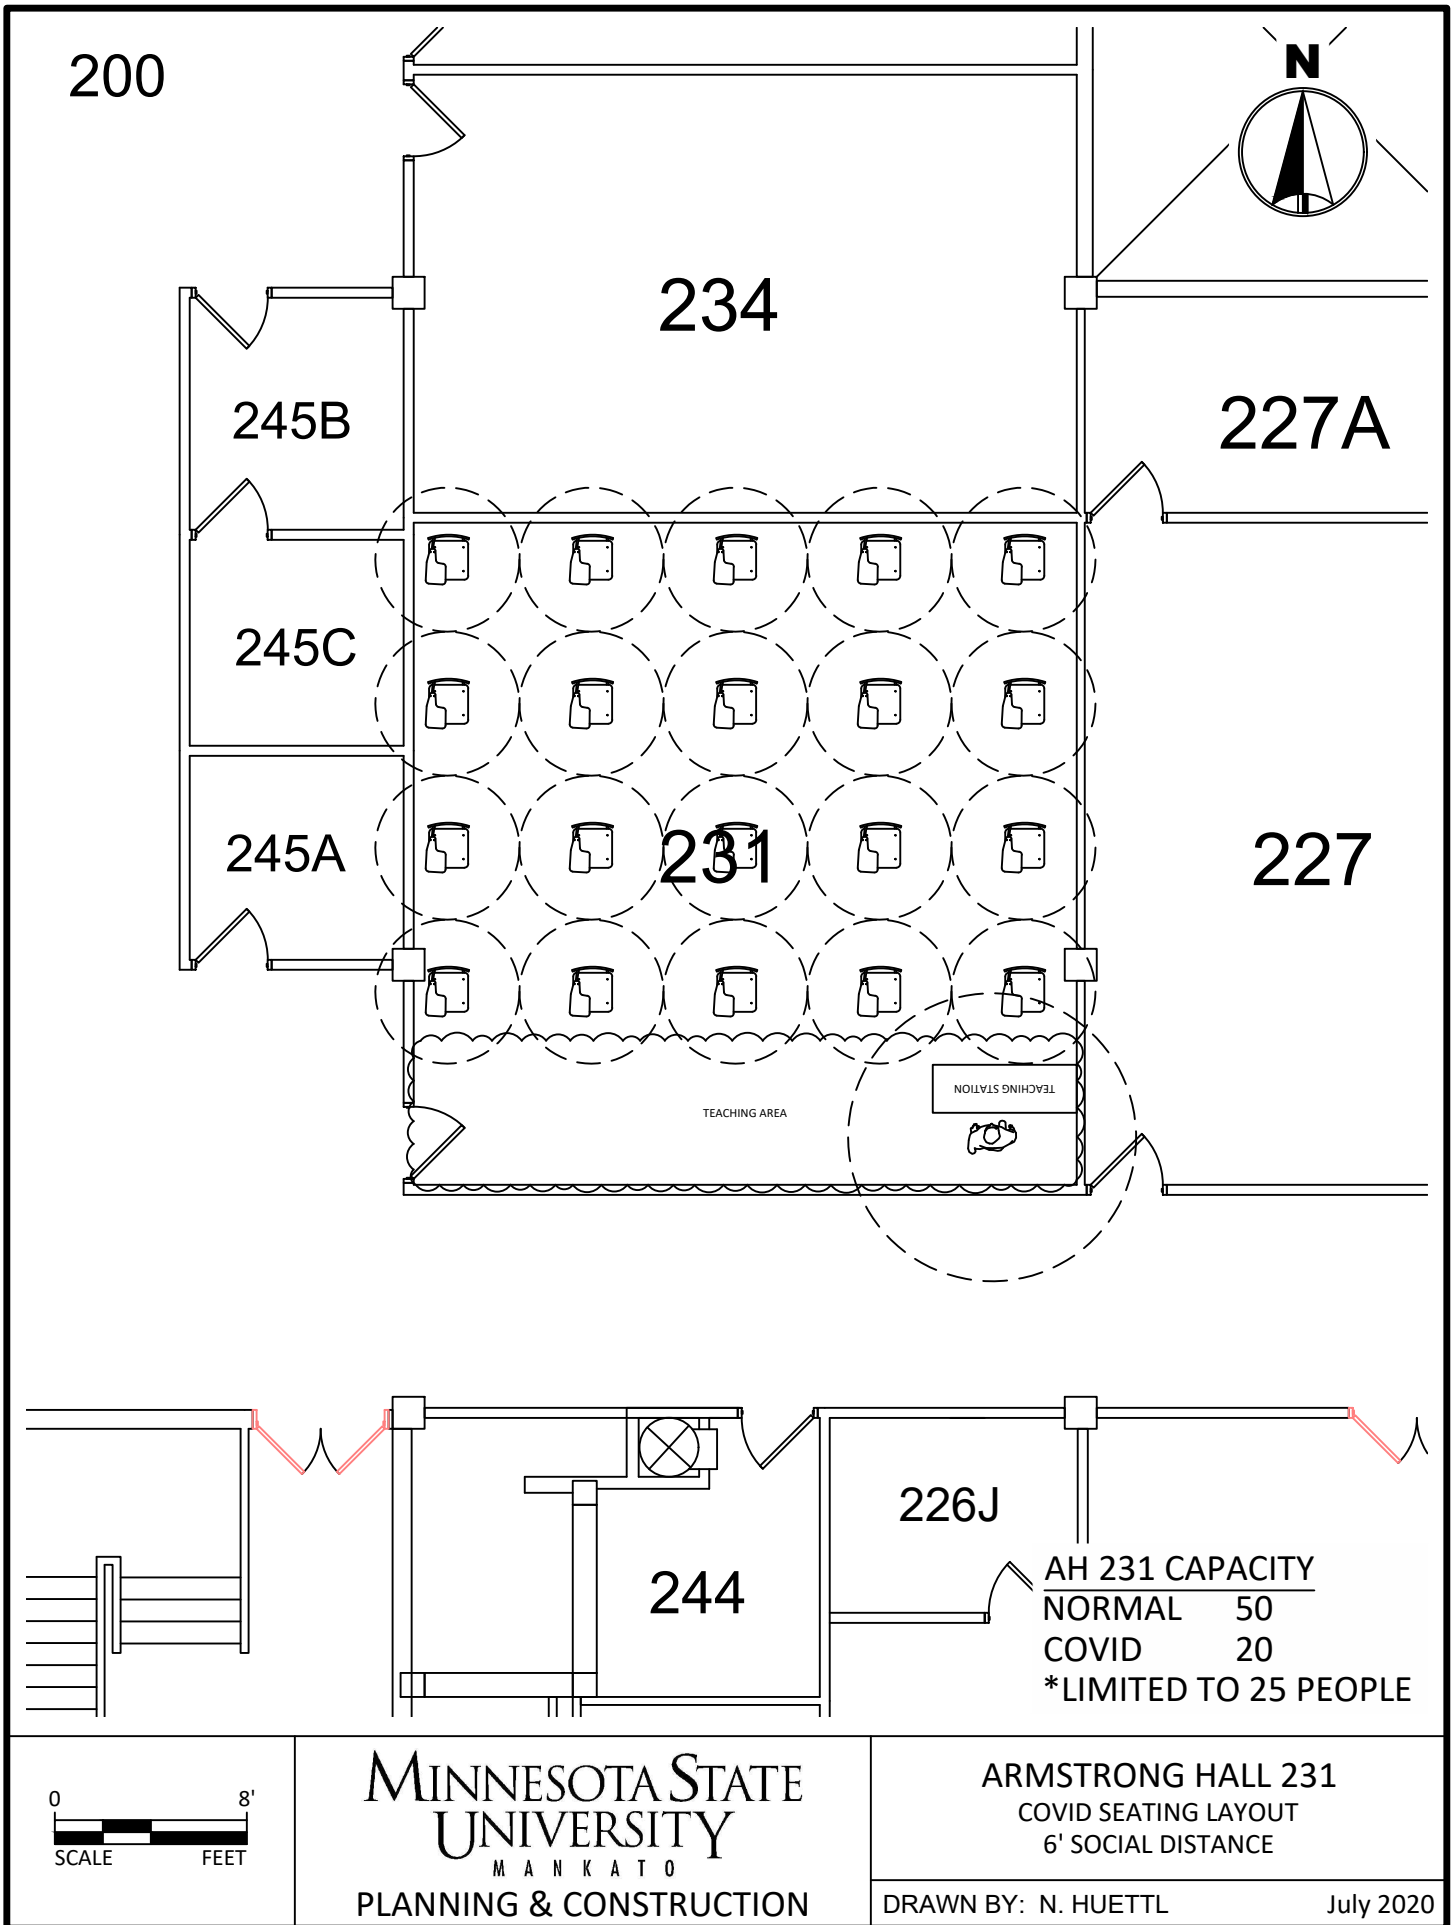

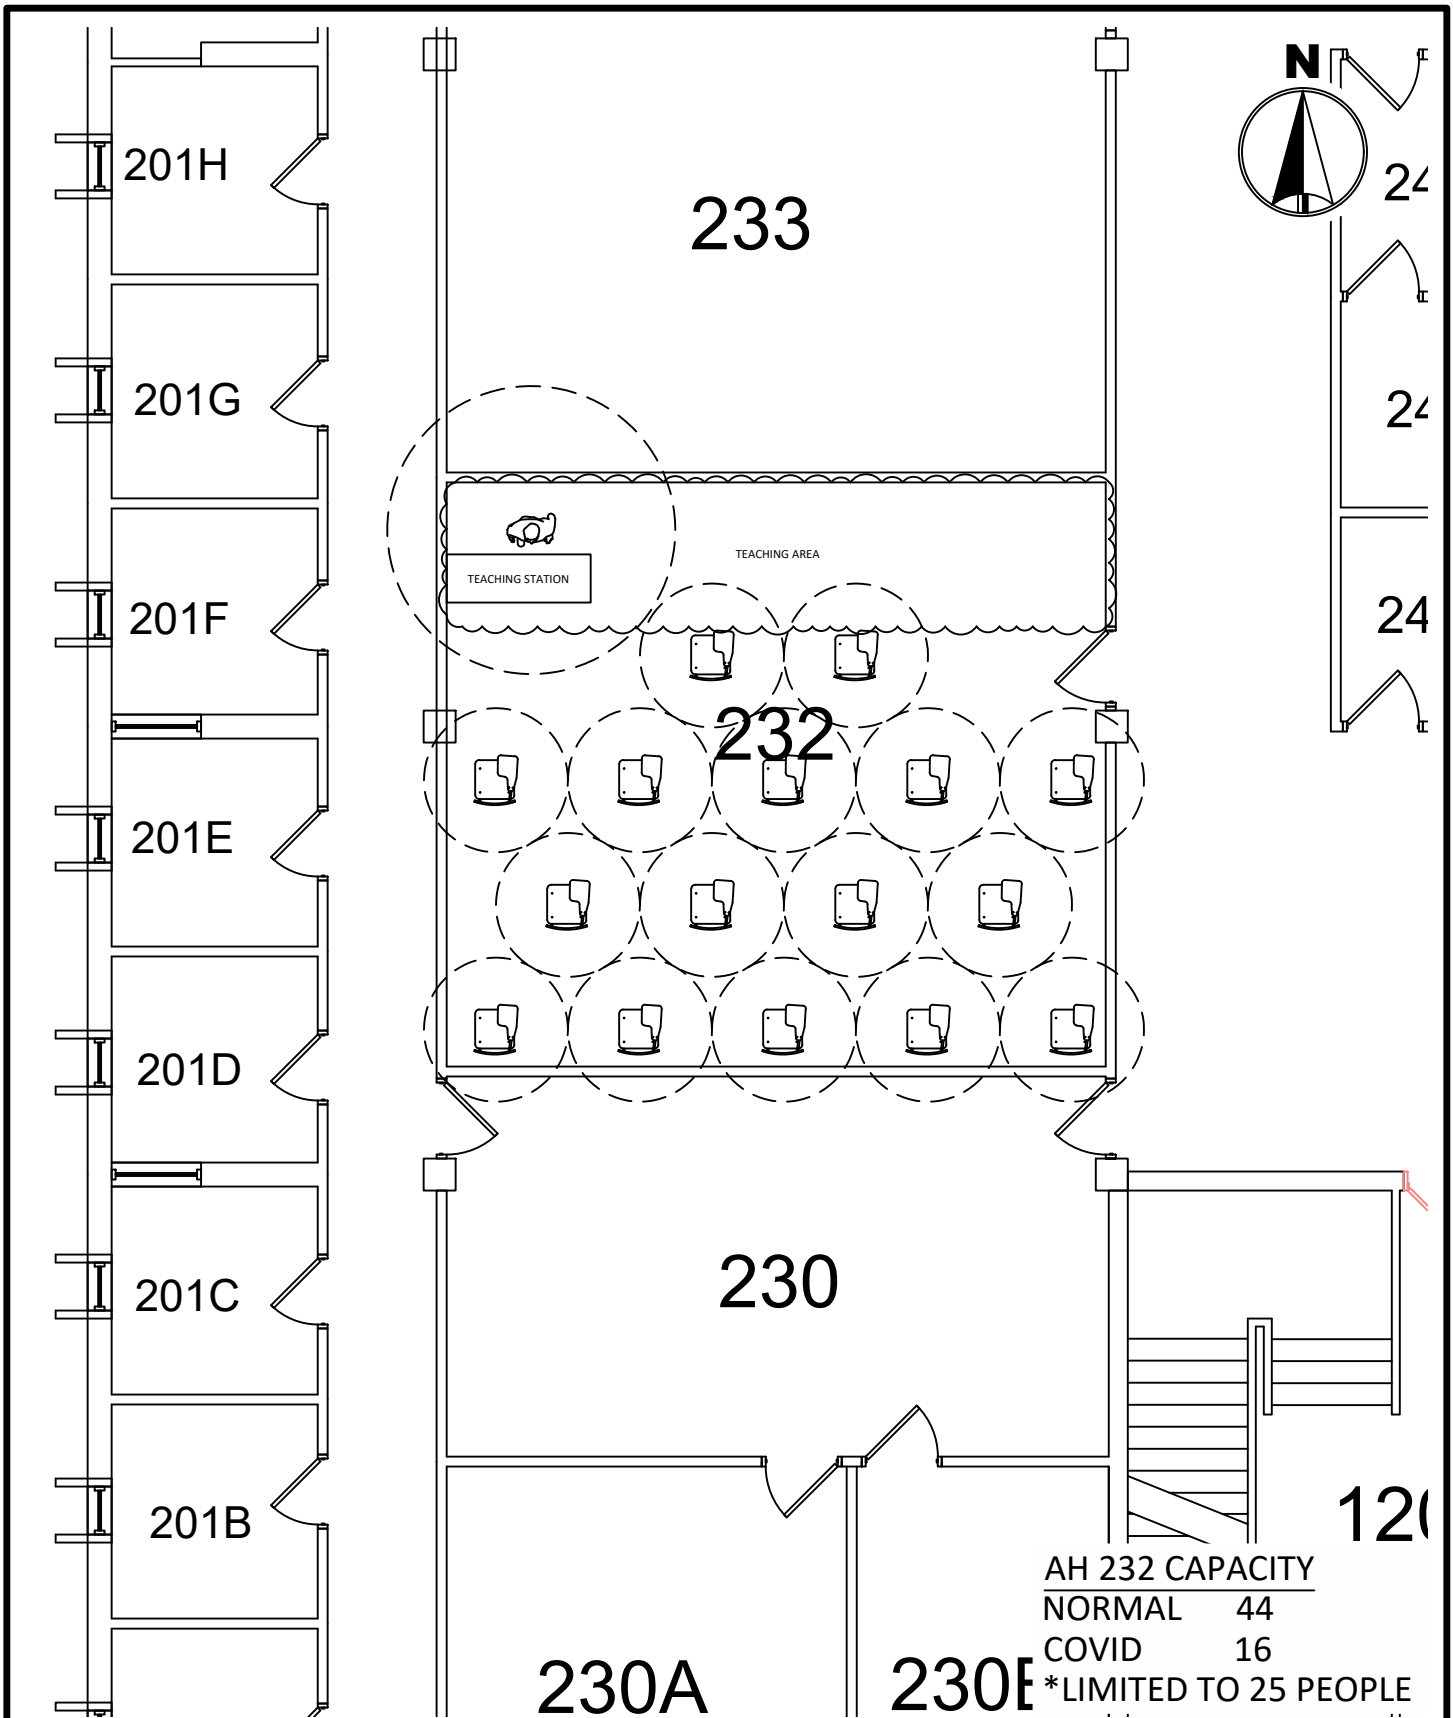


MINNESOTA STATE
UNIVERSITY
MANKATO
PLANNING & CONSTRUCTION

ARMSTRONG HALL 232
COVID SEATING LAYOUT
6' SOCIAL DISTANCE

DRAWN BY: N. HUETTL

July 2020

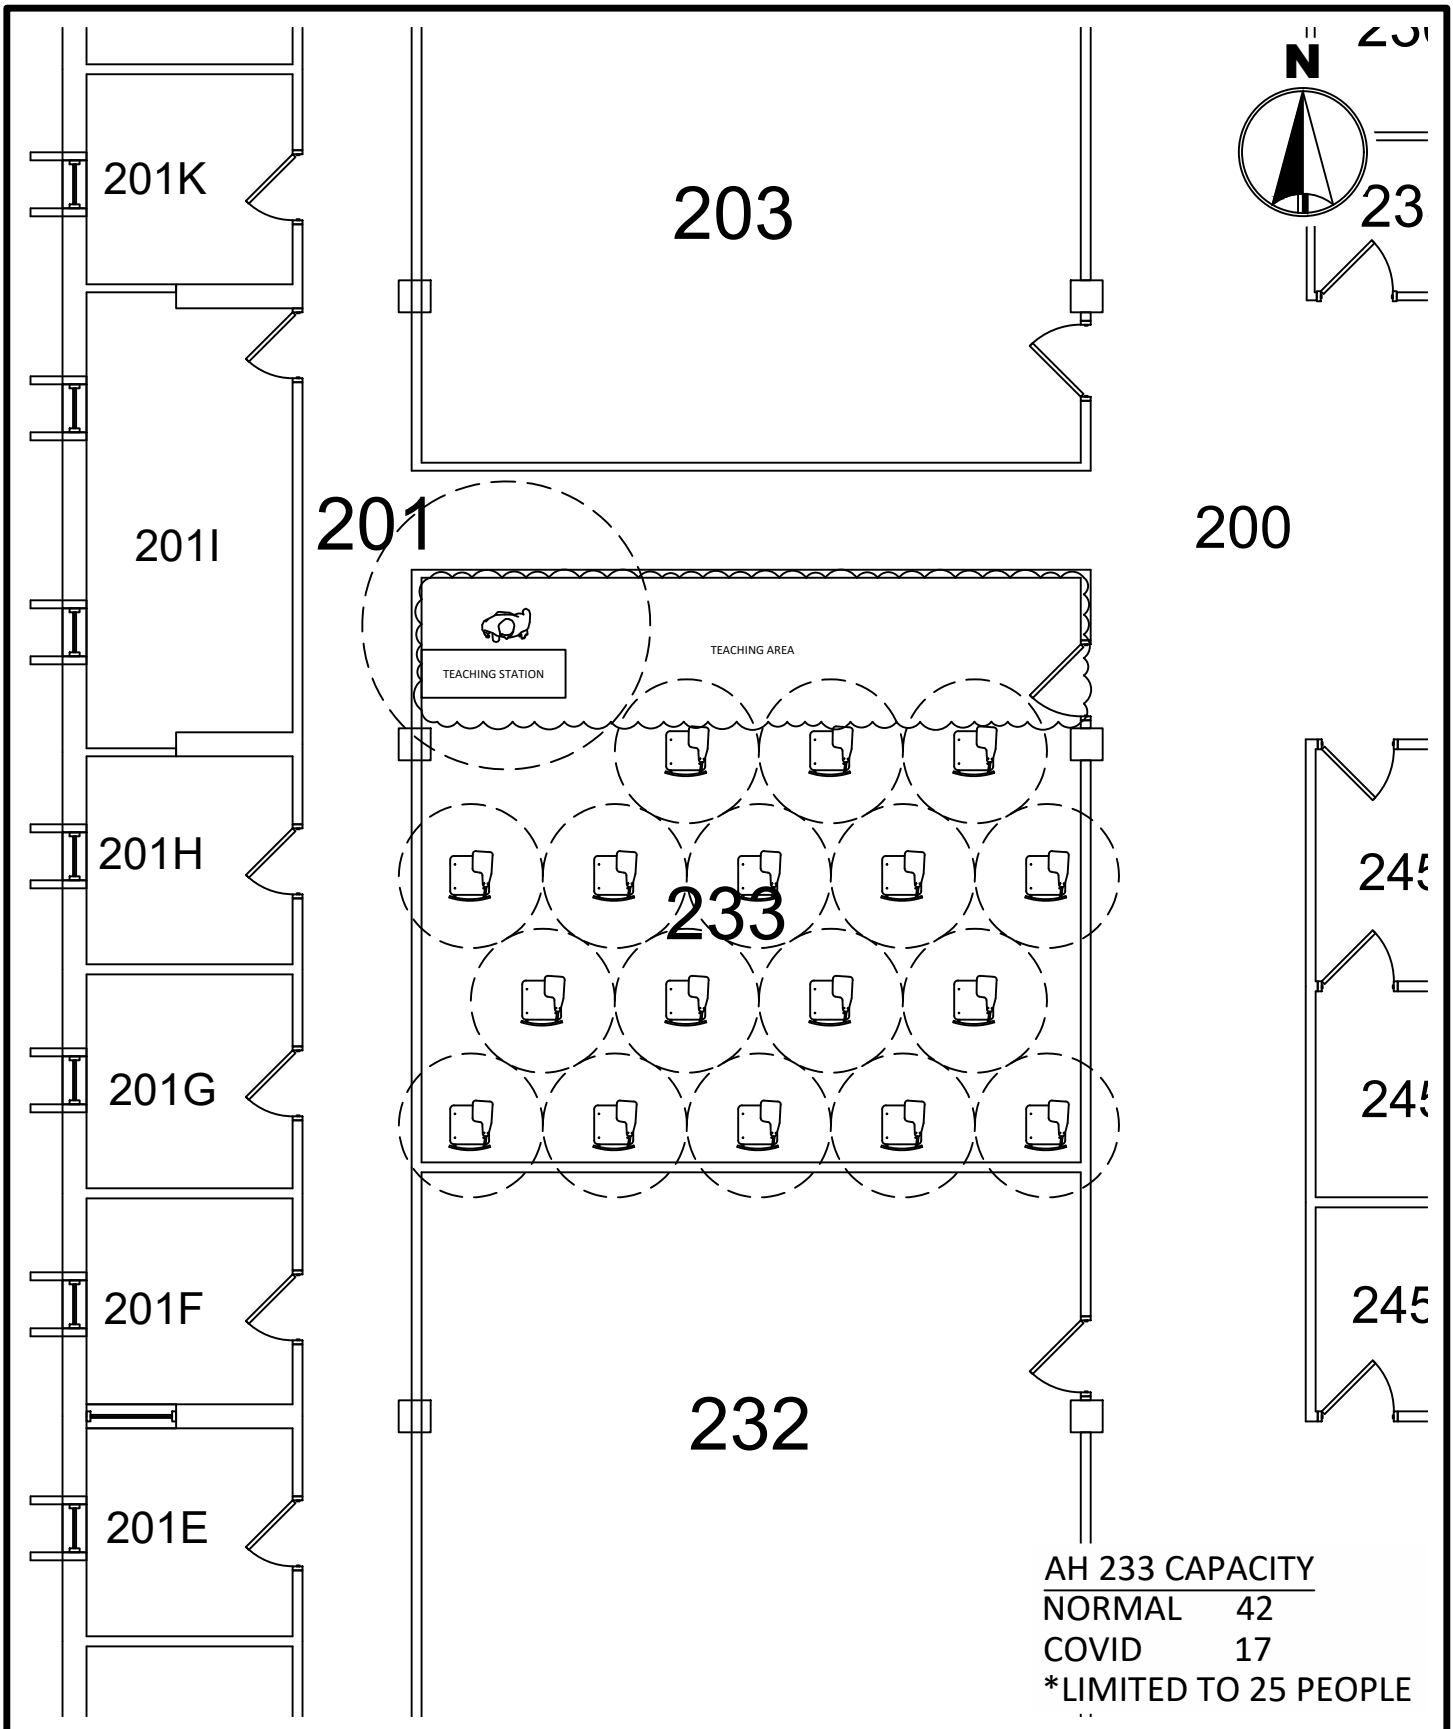


MINNESOTA STATE
UNIVERSITY
MANKATO
PLANNING & CONSTRUCTION

ARMSTRONG HALL 233
COVID SEATING LAYOUT
6' SOCIAL DISTANCE

DRAWN BY: N. HUETTL

July 2020

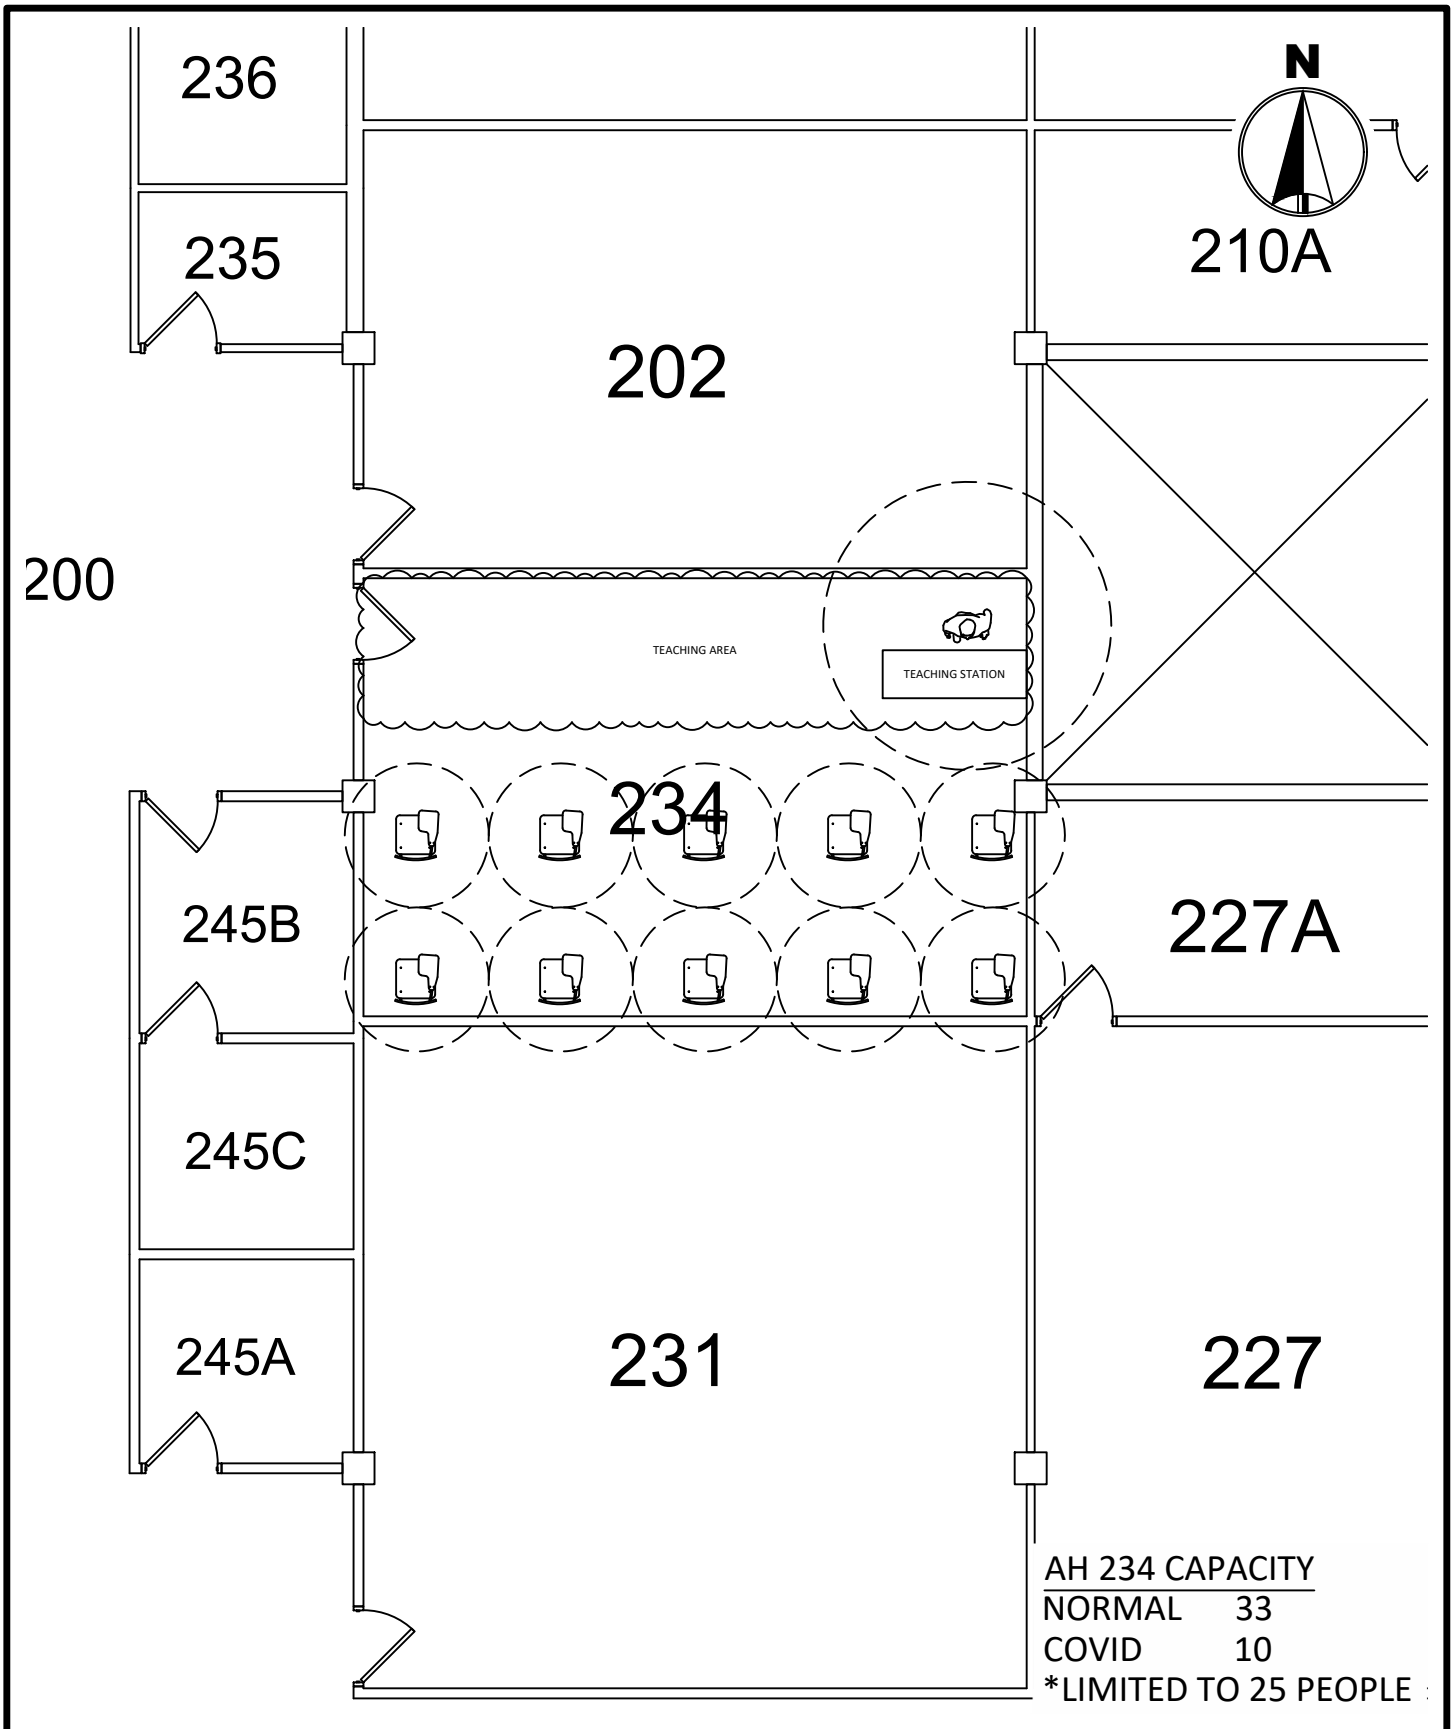


MINNESOTA STATE
UNIVERSITY
MANKATO
PLANNING & CONSTRUCTION

ARMSTRONG HALL 234
COVID SEATING LAYOUT
6' SOCIAL DISTANCE

DRAWN BY: N. HUETTL

July 2020

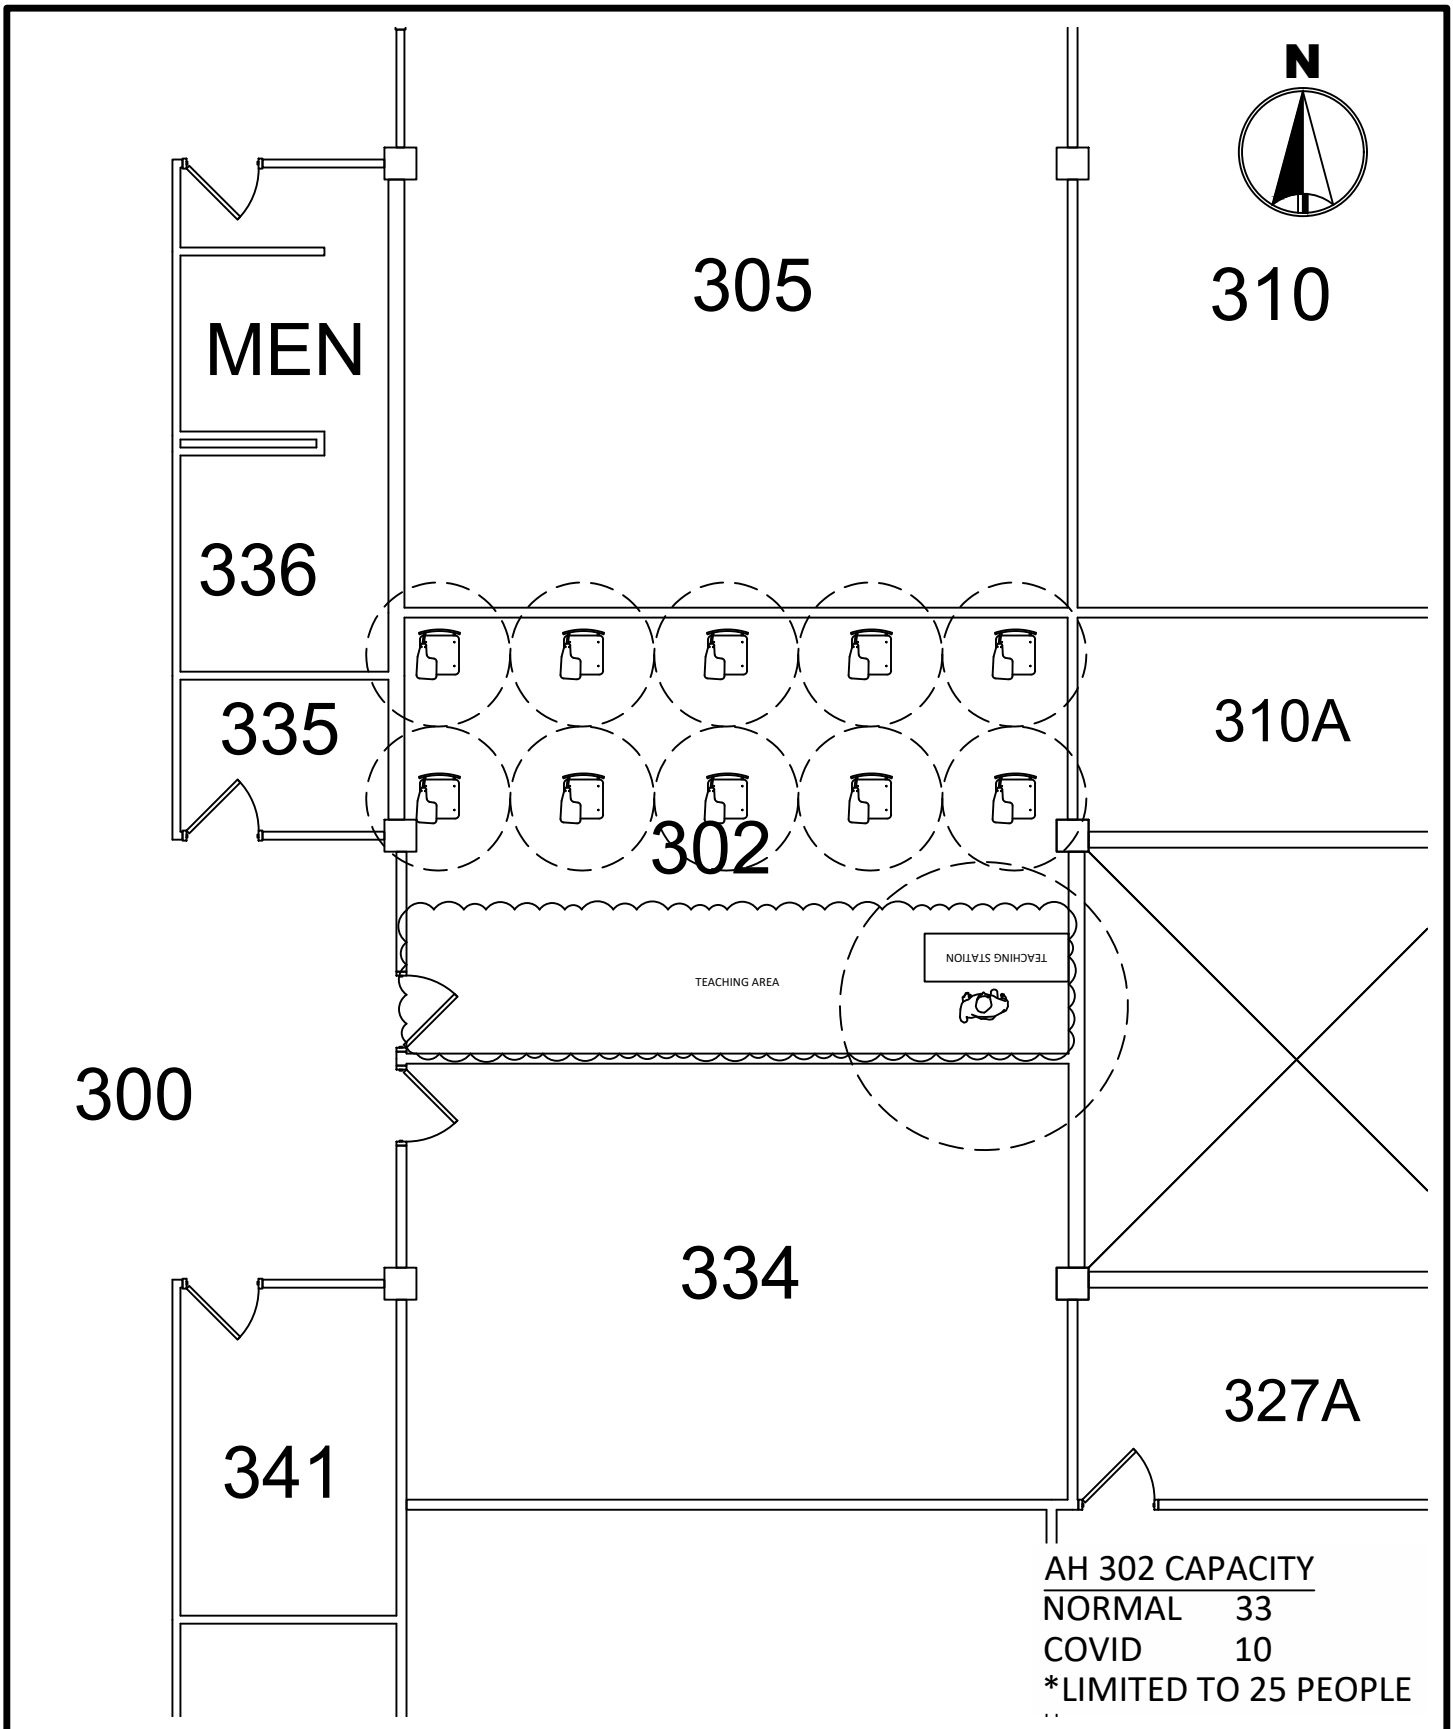


**MINNESOTA STATE
UNIVERSITY**
MANKATO
PLANNING & CONSTRUCTION

ARMSTRONG HALL 302
COVID SEATING LAYOUT
6' SOCIAL DISTANCE

DRAWN BY: N. HUETTL

July 2020

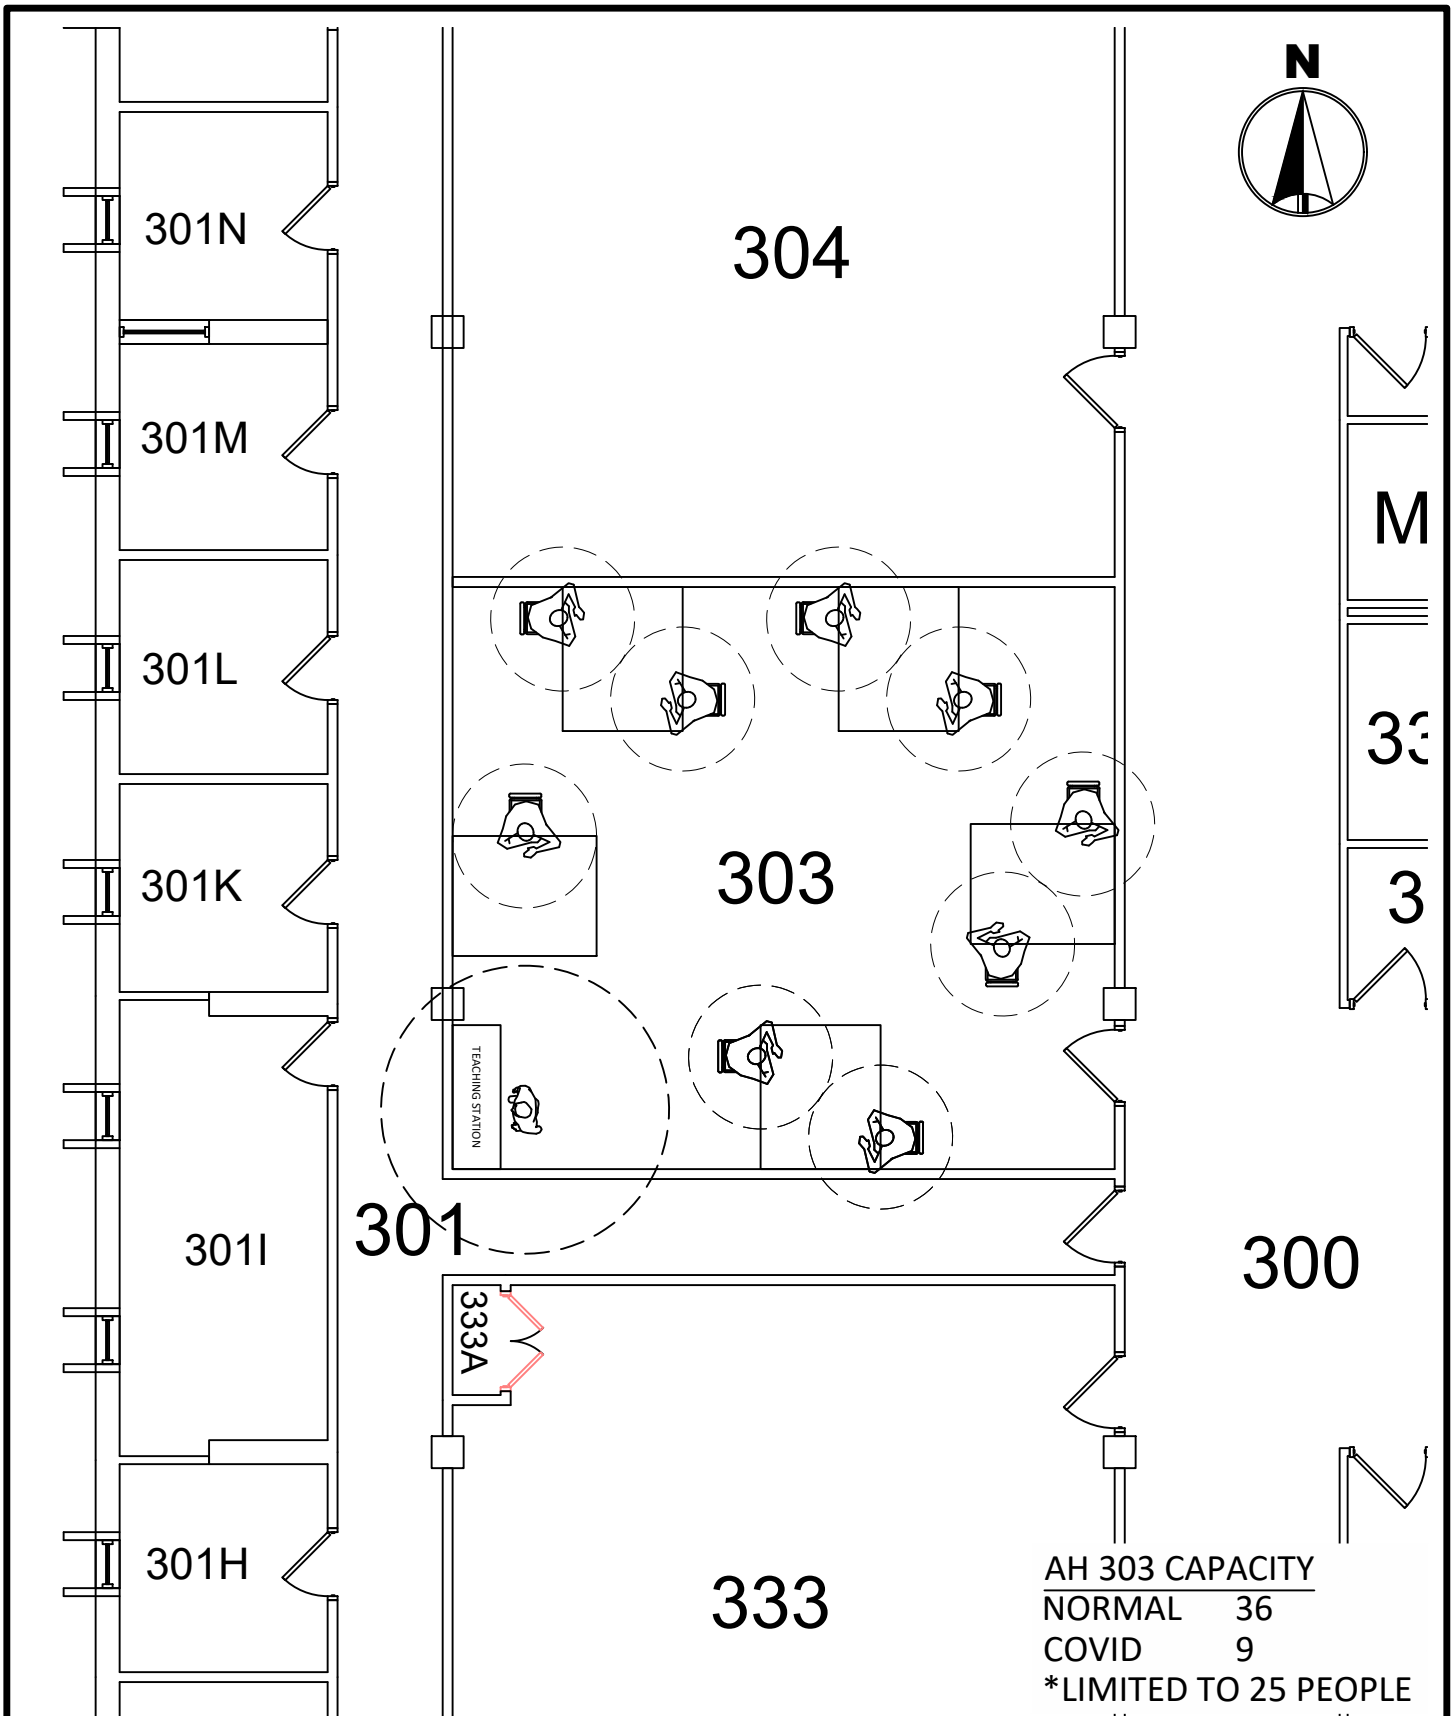




MINNESOTA STATE
UNIVERSITY
MANKATO
PLANNING & CONSTRUCTION

ARMSTRONG HALL 303
COVID SEATING LAYOUT
6' SOCIAL DISTANCE

DRAWN BY: N. HUETTL


July 2020

306

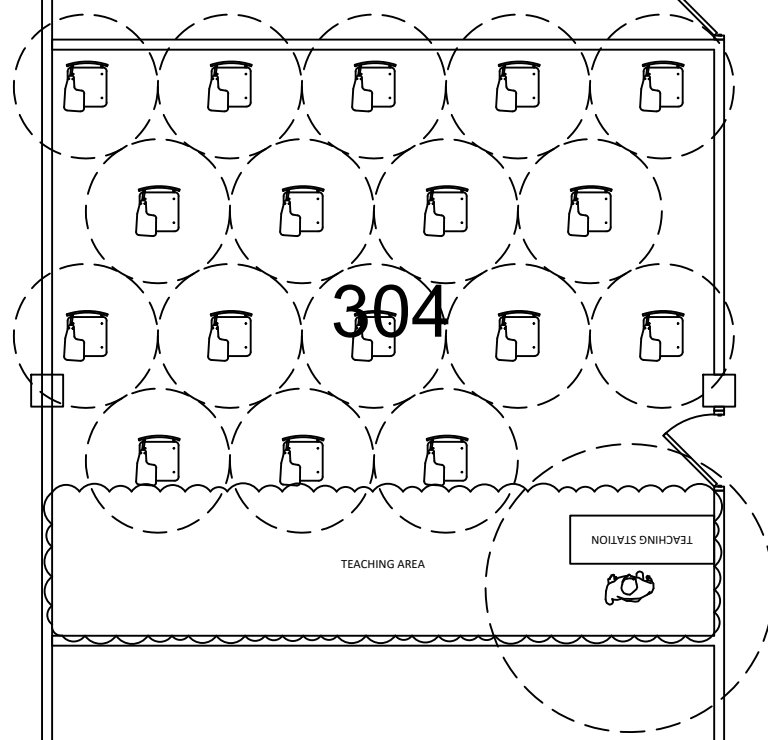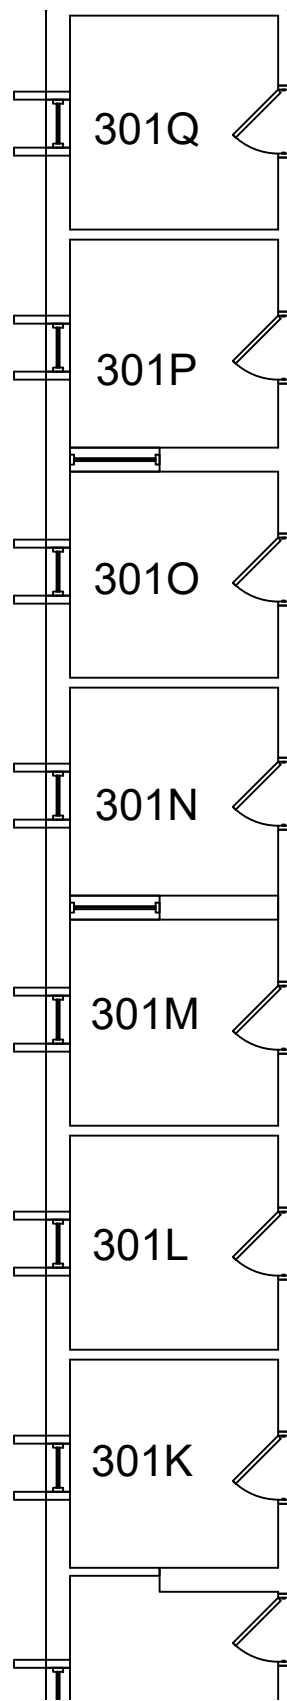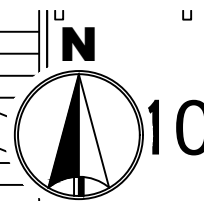


304

TEACHING AREA

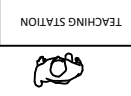

303

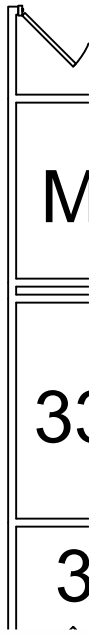



AH 304 CAPACITY
 NORMAL 43
 COVID 17
 *LIMITED TO 25 PEOPLE



MINNESOTA STATE
 UNIVERSITY
 MANKATO
 PLANNING & CONSTRUCTION

ARMSTRONG HALL 304
 COVID SEATING LAYOUT
 6' SOCIAL DISTANCE

DRAWN BY: N. HUETTL
 July 2020

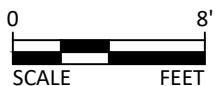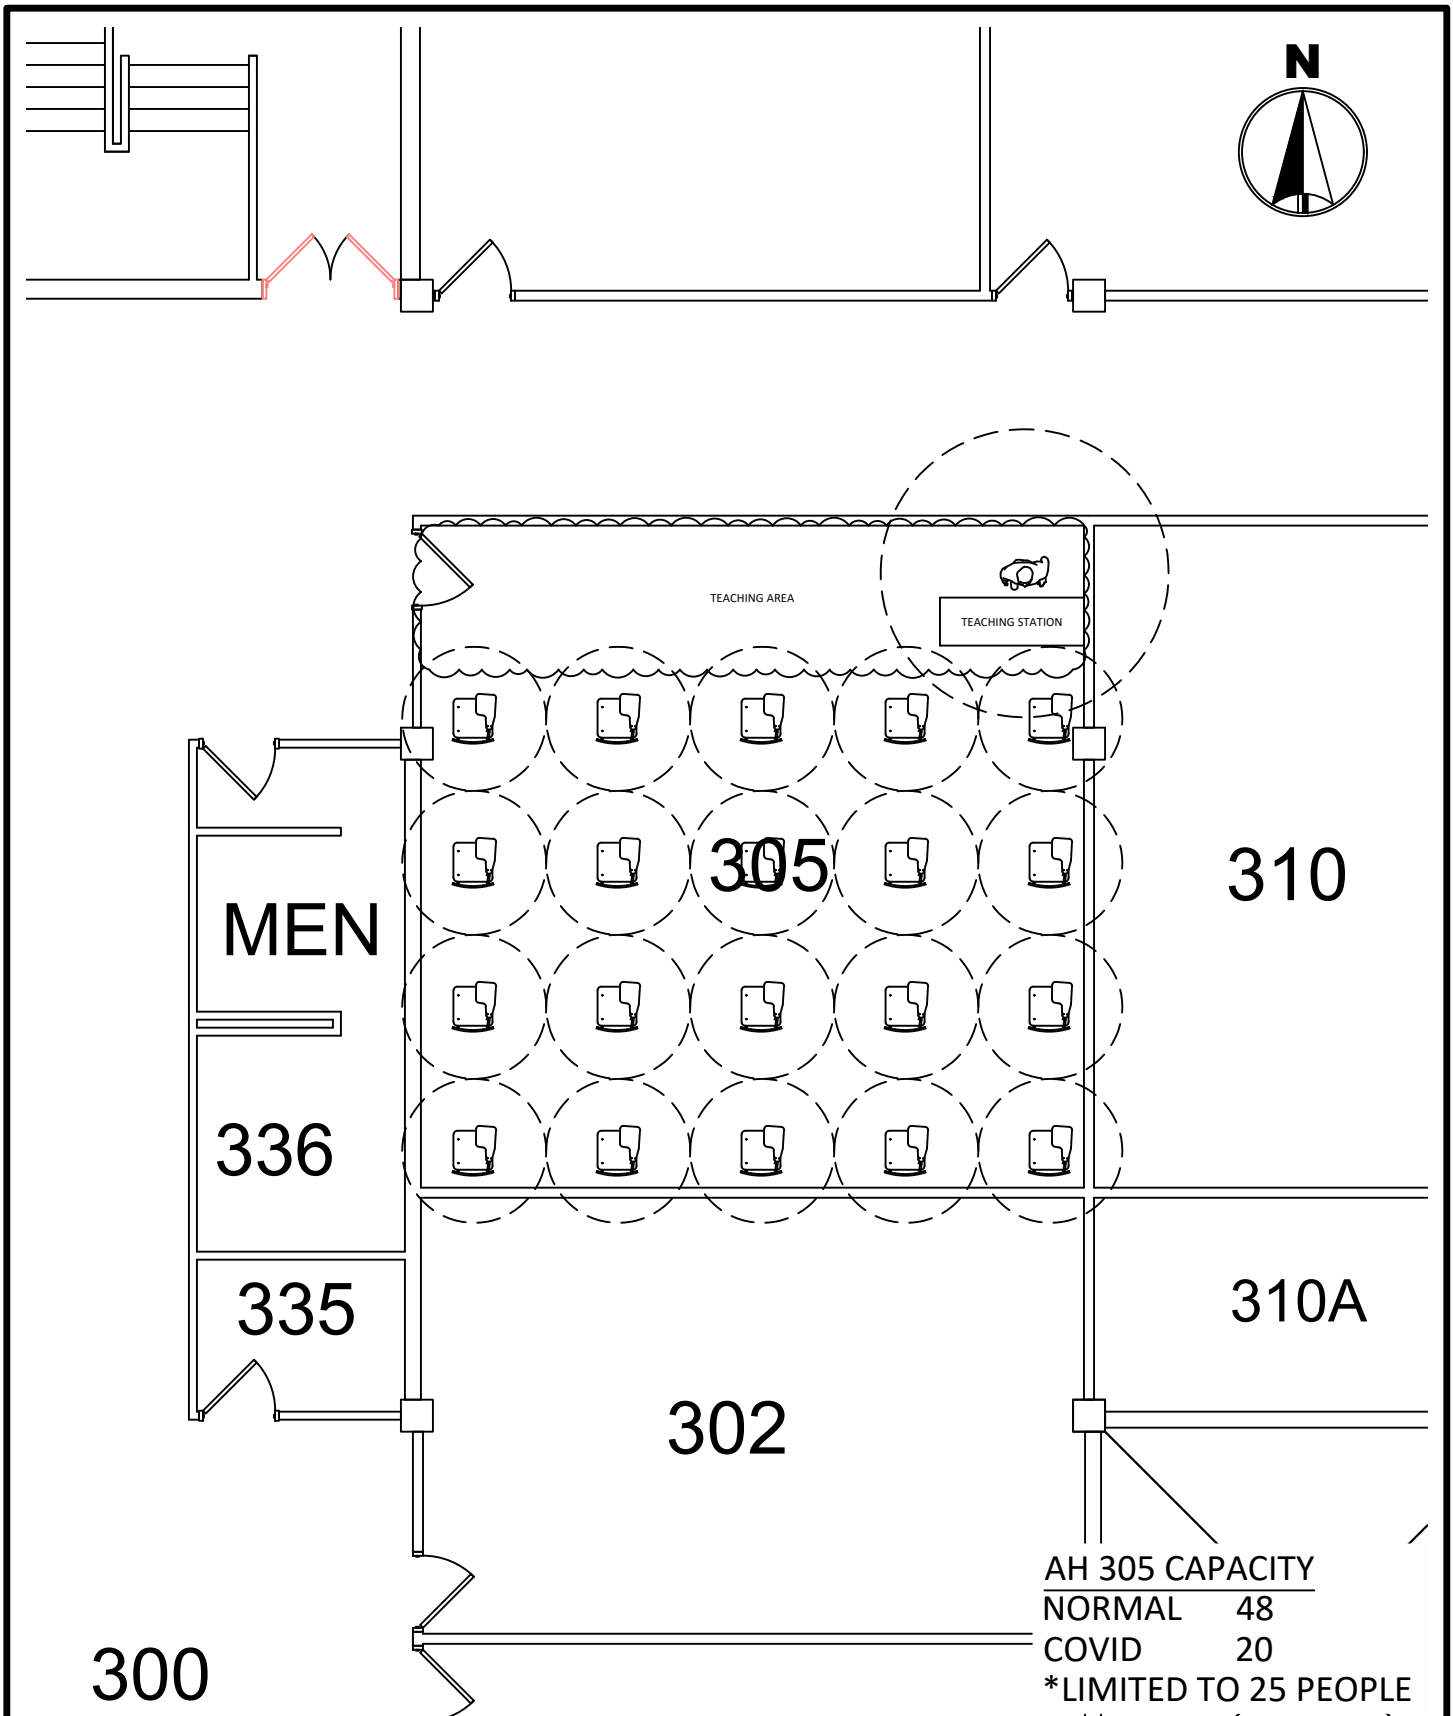


MINNESOTA STATE
UNIVERSITY
MANKATO
PLANNING & CONSTRUCTION

ARMSTRONG HALL 305
COVID SEATING LAYOUT
6' SOCIAL DISTANCE

DRAWN BY: N. HUETTL

July 2020

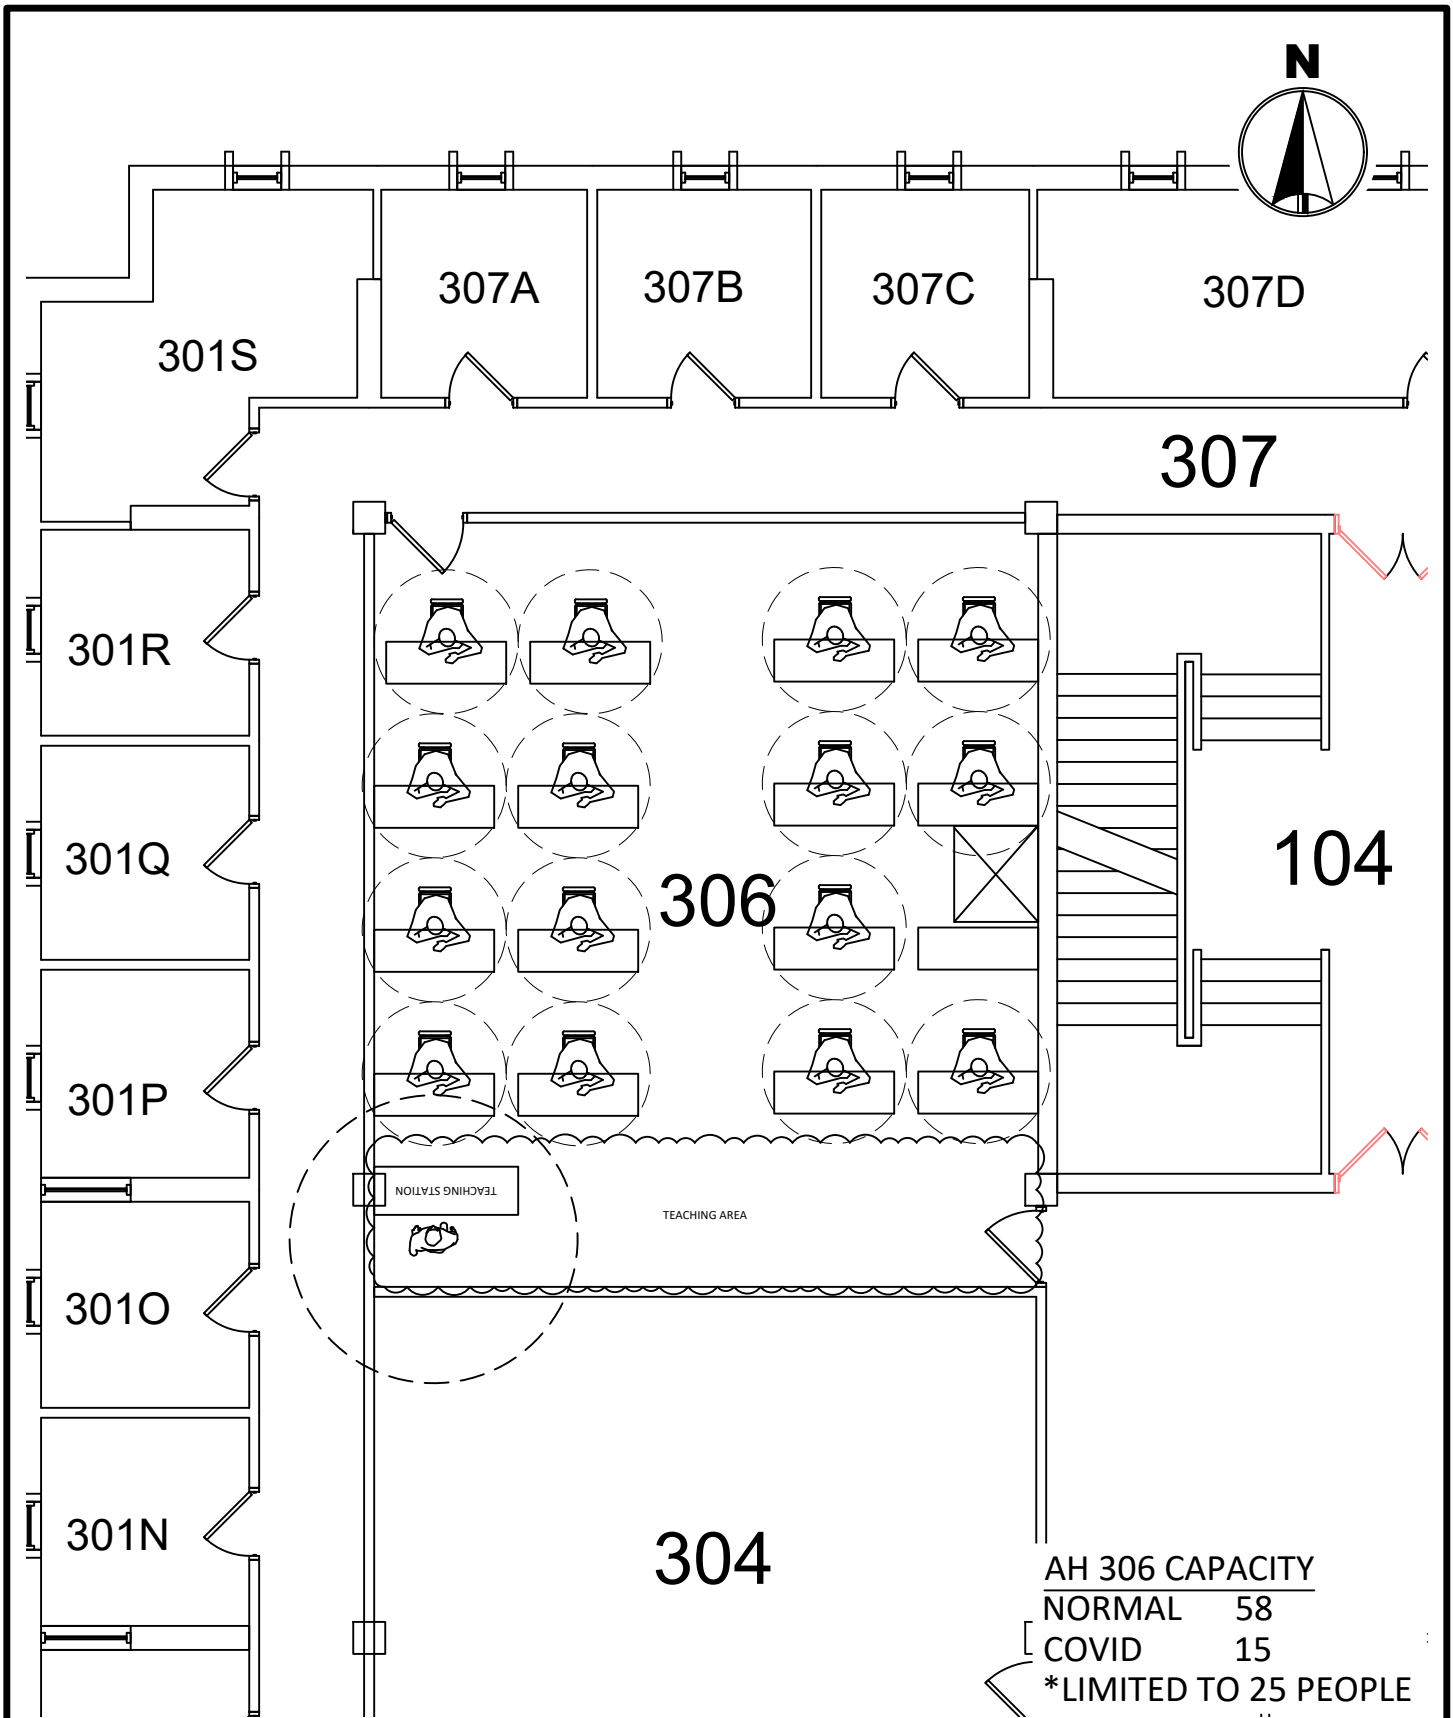


0 8'
SCALE FEET

MINNESOTA STATE
UNIVERSITY
MANKATO
PLANNING & CONSTRUCTION

ARMSTRONG HALL 306
COVID SEATING LAYOUT
6' SOCIAL DISTANCE

DRAWN BY: N. HUETTL

July 2020

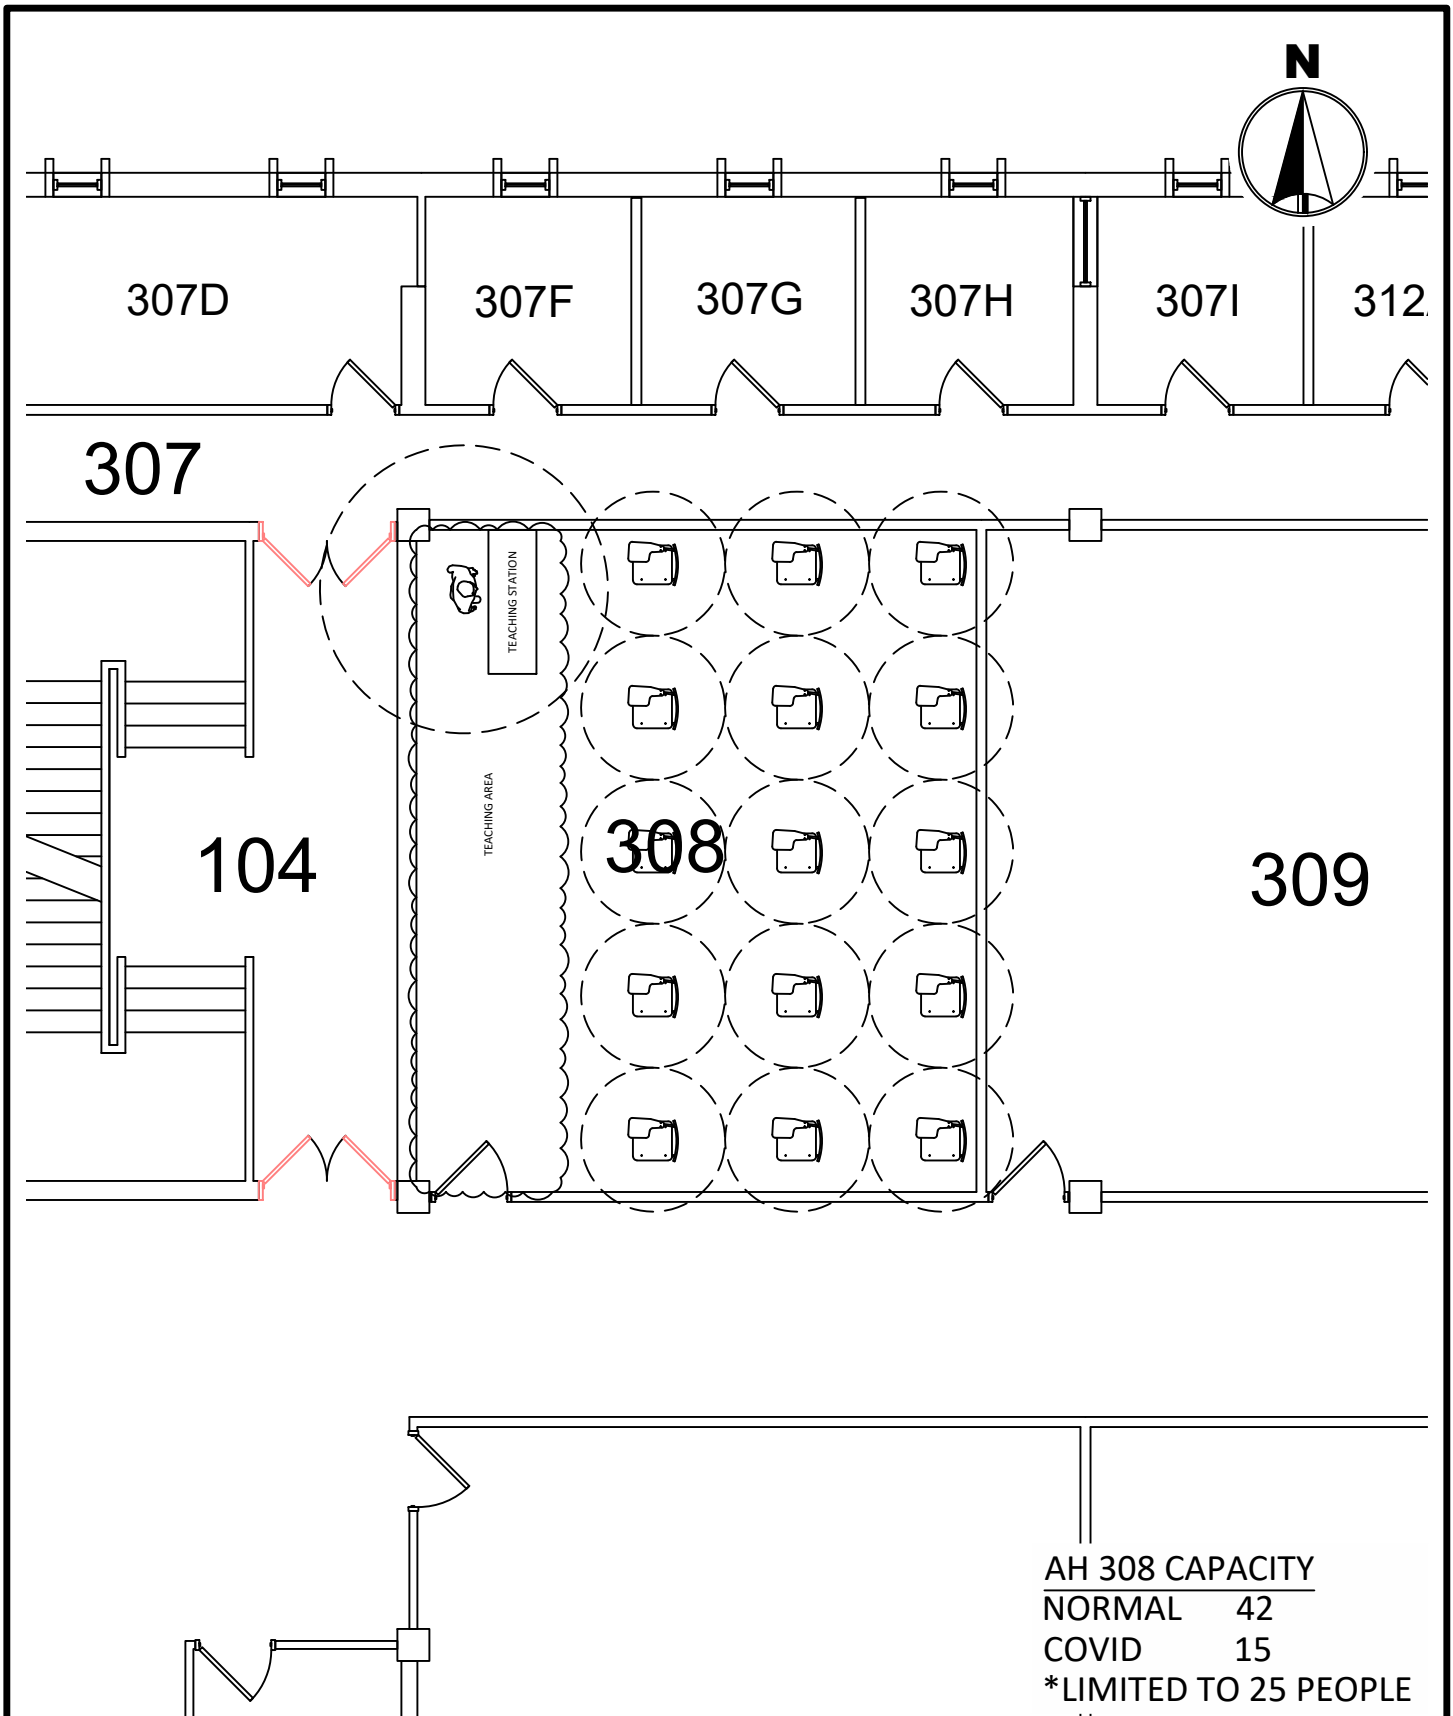



307G

307H

307I

312A

312B

312C

308

311

309

TEACHING STATION

AH 309 CAPACITY

NORMAL 40

COVID 12

*LIMITED TO 25 PEOPLE





MINNESOTA STATE
UNIVERSITY
MANKATO
PLANNING & CONSTRUCTION

ARMSTRONG HALL 309
COVID SEATING LAYOUT
6' SOCIAL DISTANCE

DRAWN BY: N. HUETTL

July 2020

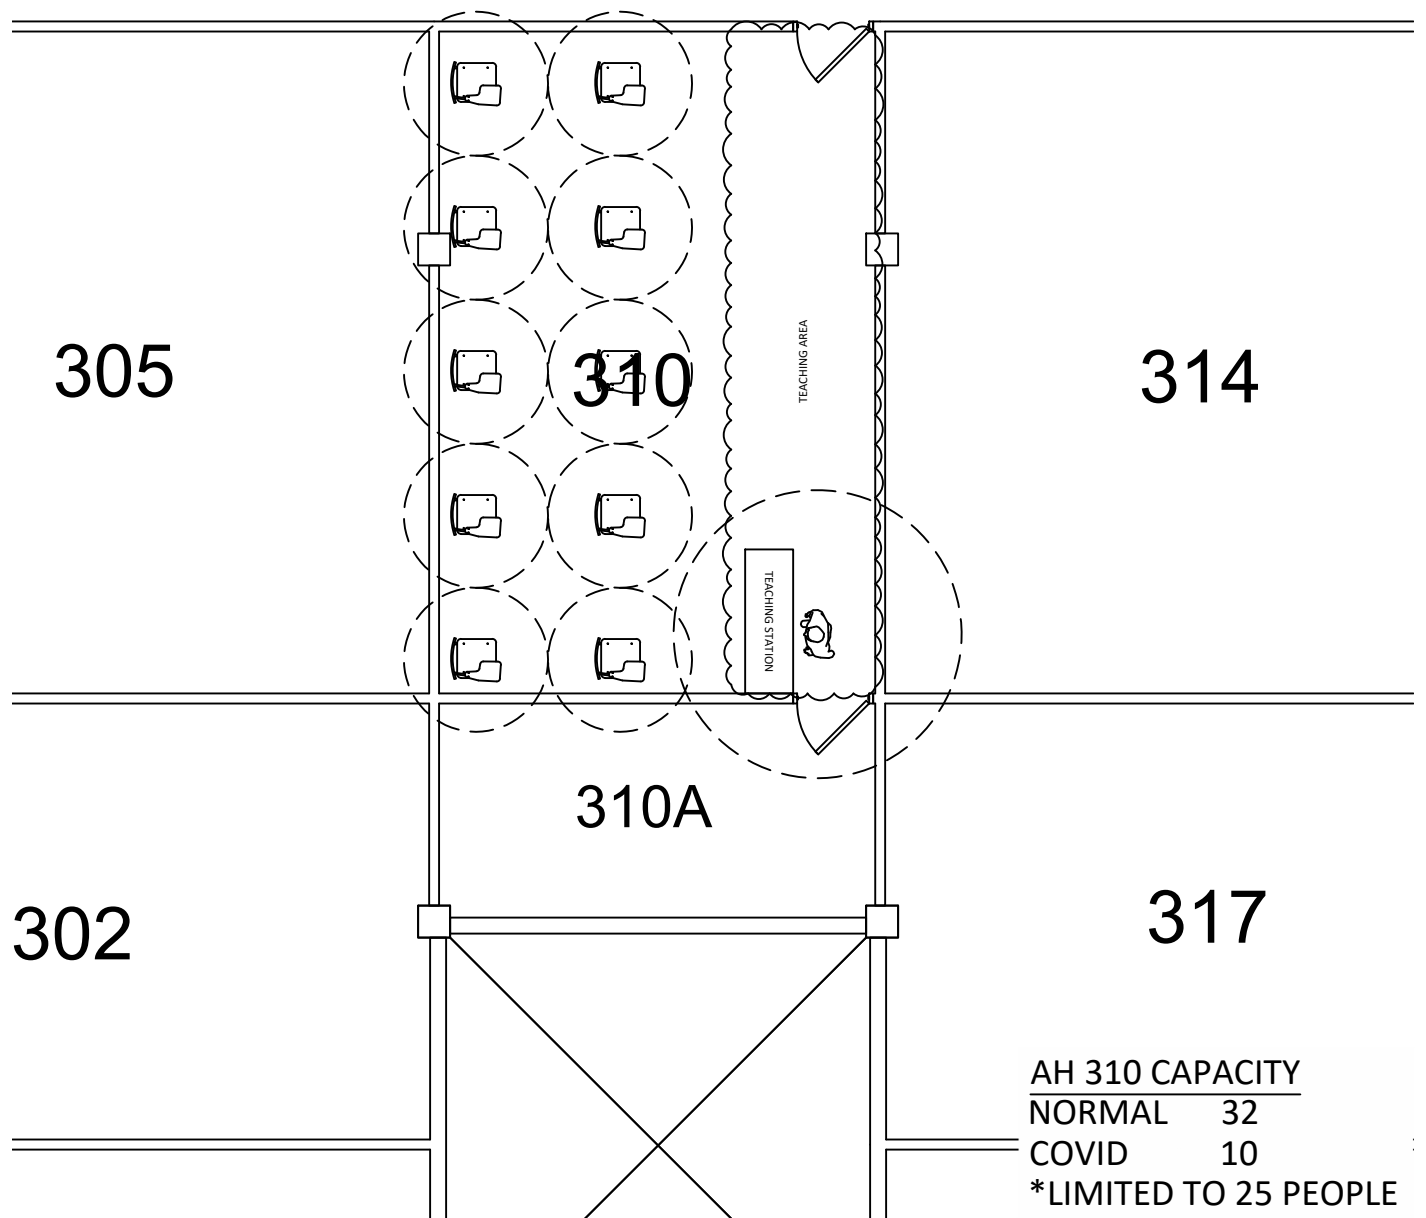
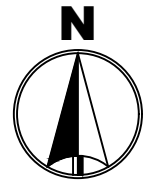


MINNESOTA STATE
UNIVERSITY
MANKATO
PLANNING & CONSTRUCTION

ARMSTRONG HALL 310
COVID SEATING LAYOUT
6' SOCIAL DISTANCE

DRAWN BY: N. HUETTL

July 2020

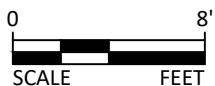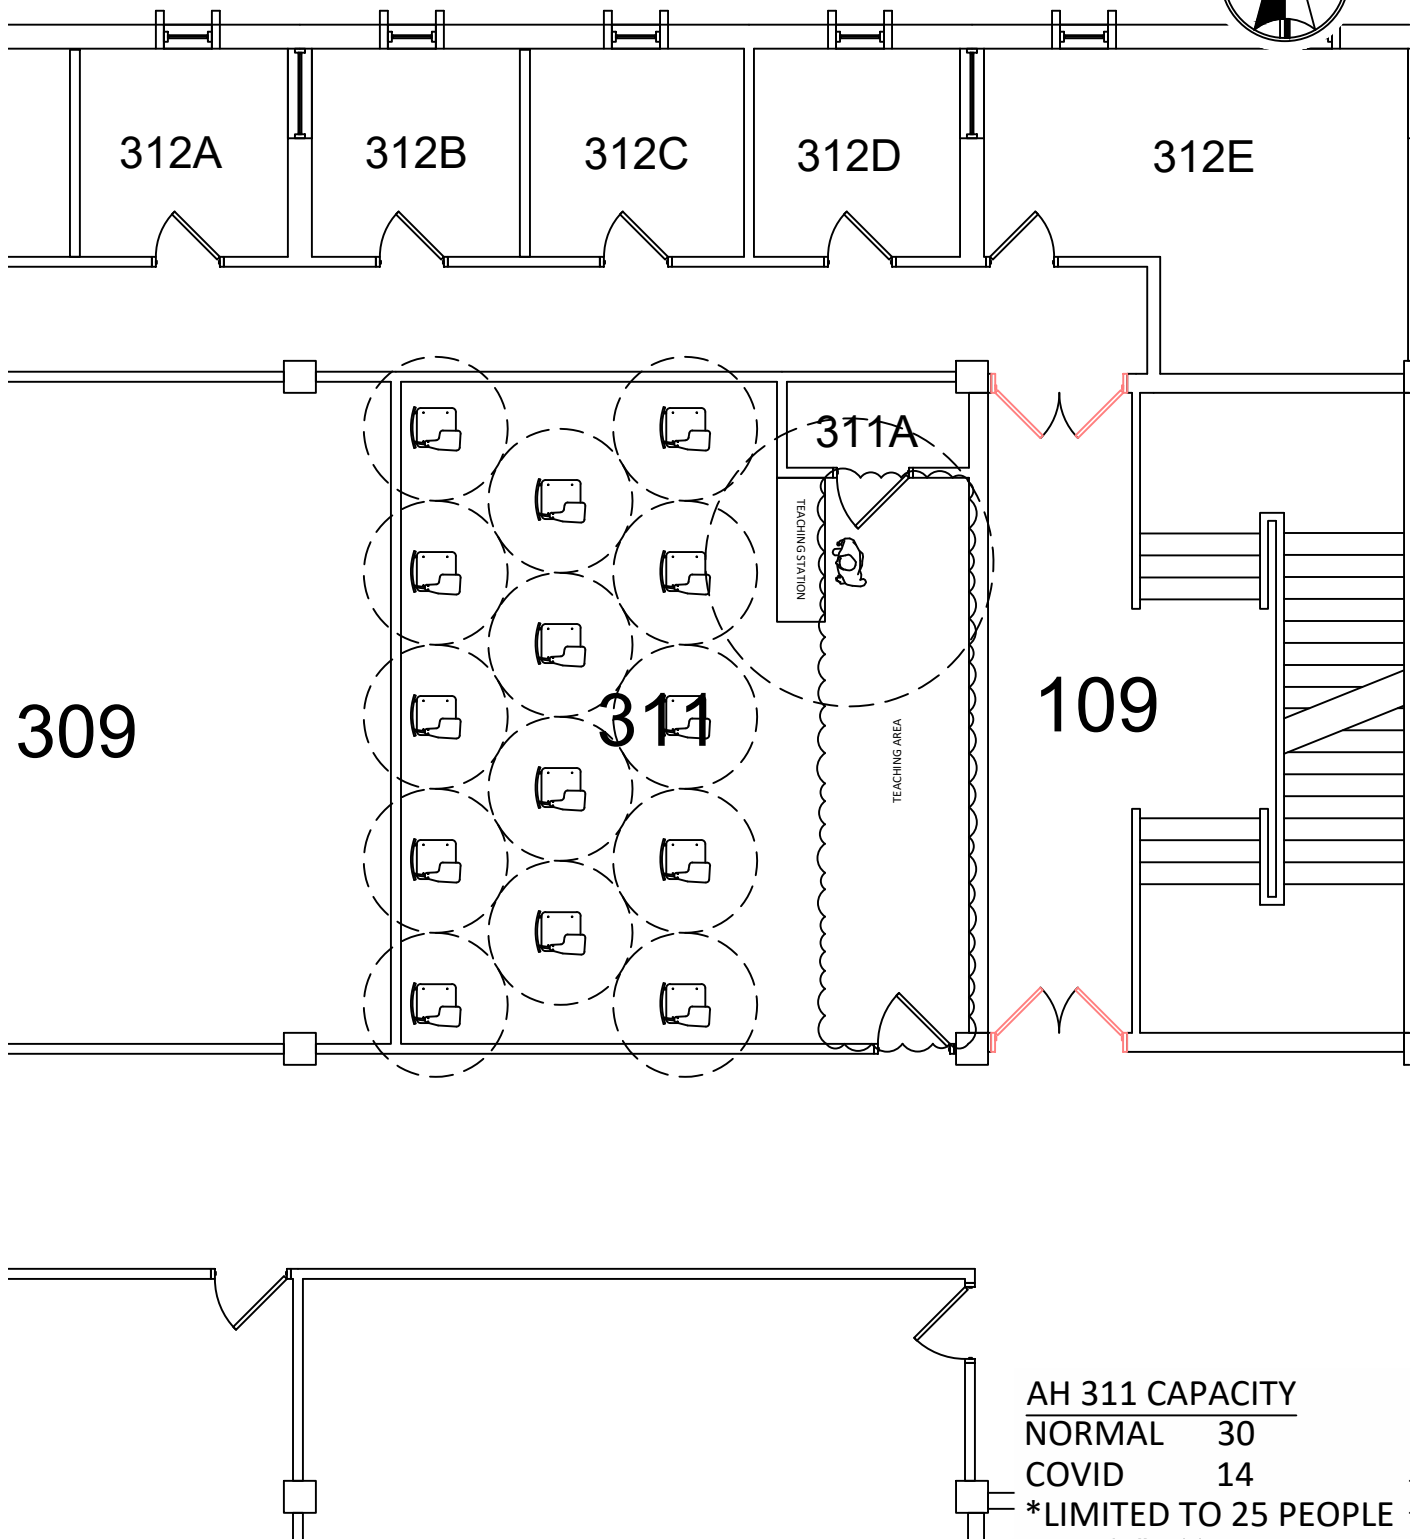



MINNESOTA STATE
UNIVERSITY
MANKATO
PLANNING & CONSTRUCTION

ARMSTRONG HALL 311
COVID SEATING LAYOUT
6' SOCIAL DISTANCE

DRAWN BY: N. HUETTL

July 2020

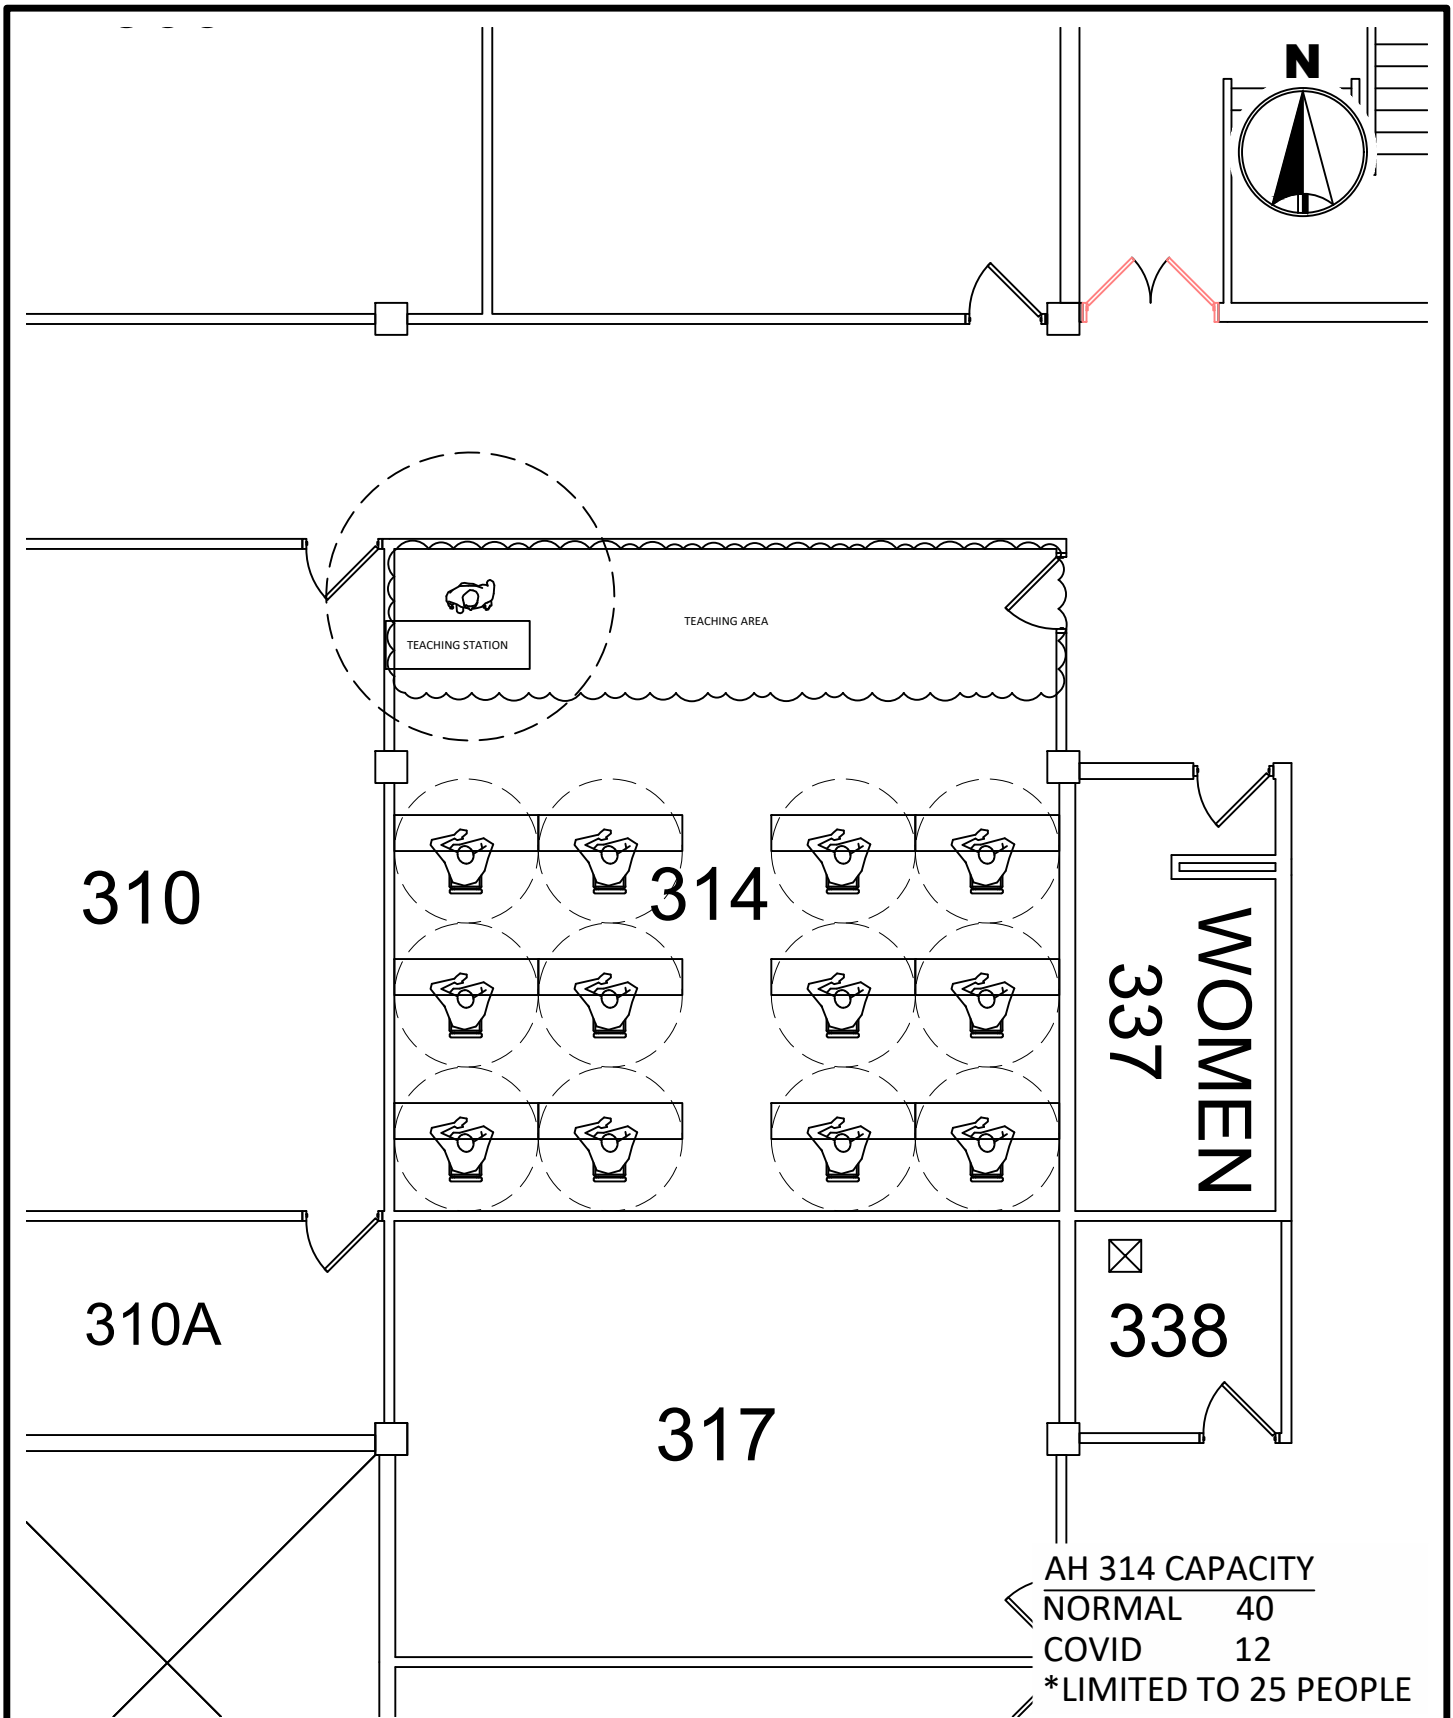

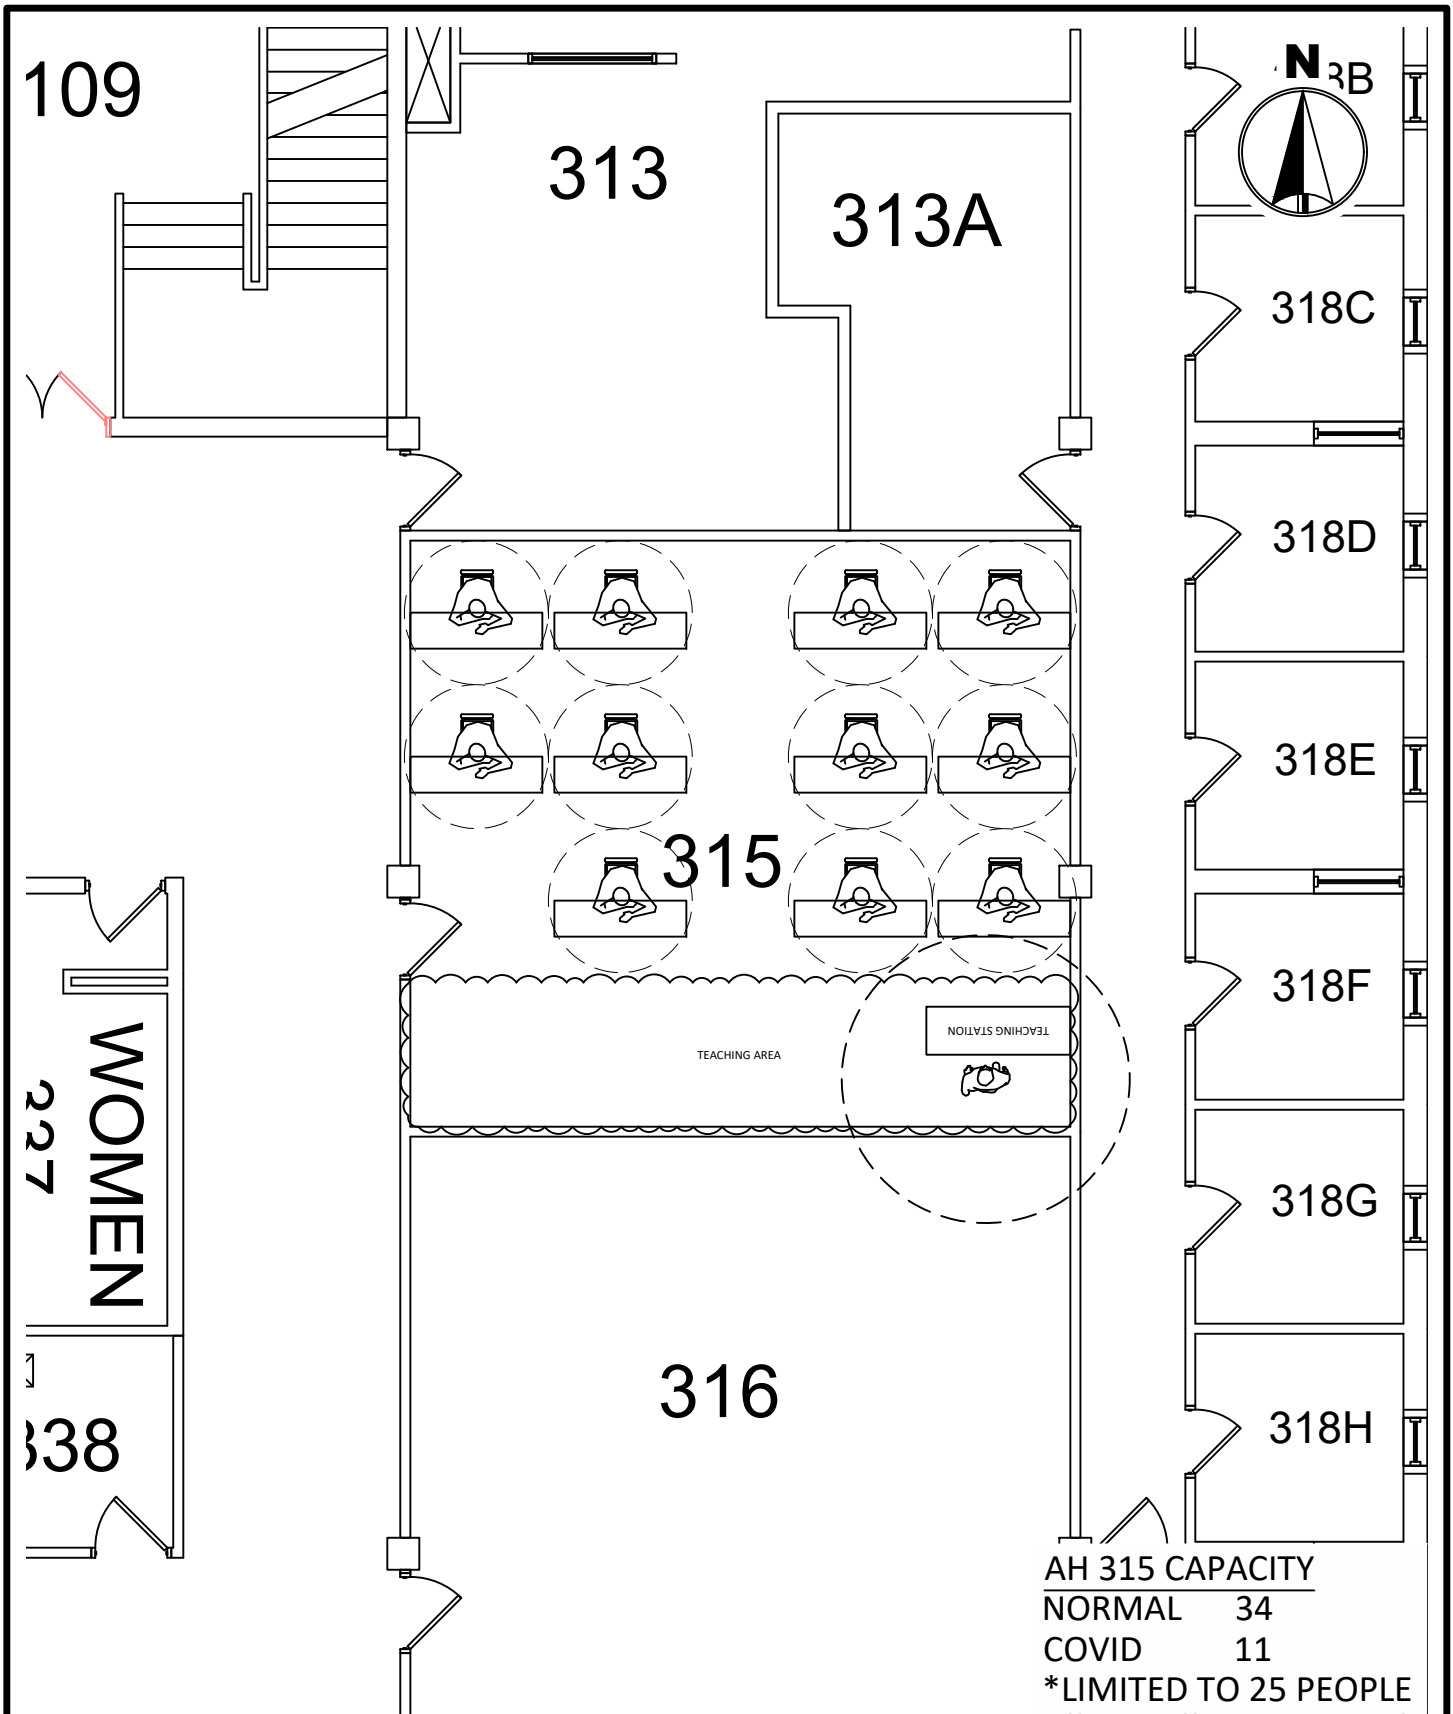


0 8'
SCALE FEET

MINNESOTA STATE
UNIVERSITY
MANKATO
PLANNING & CONSTRUCTION

ARMSTRONG HALL 315
COVID SEATING LAYOUT
6' SOCIAL DISTANCE

DRAWN BY: N. HUETTL

July 2020

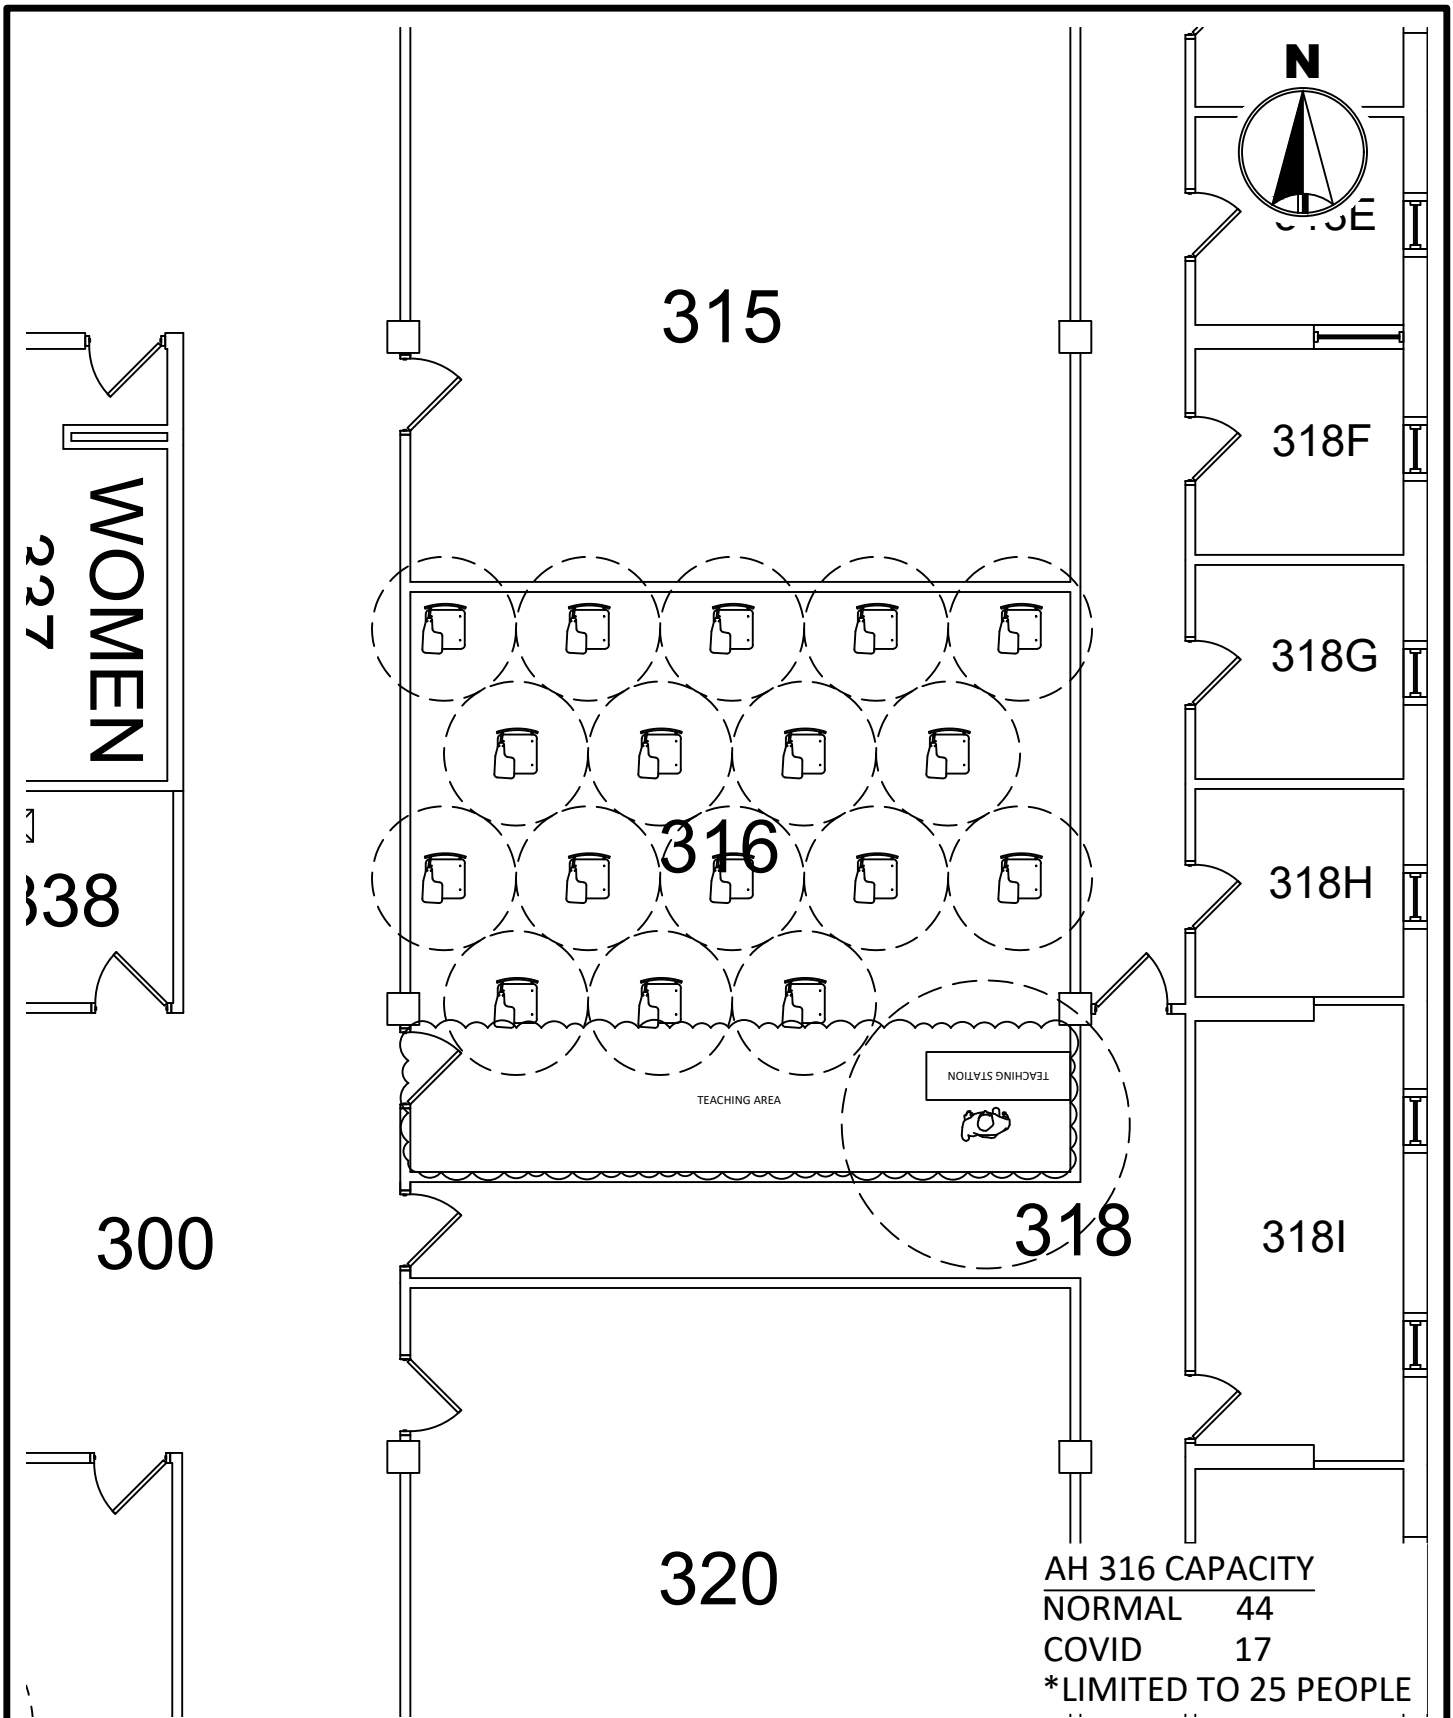


MINNESOTA STATE
UNIVERSITY
MANKATO
PLANNING & CONSTRUCTION

ARMSTRONG HALL 316
COVID SEATING LAYOUT
6' SOCIAL DISTANCE

DRAWN BY: N. HUETTL

July 2020

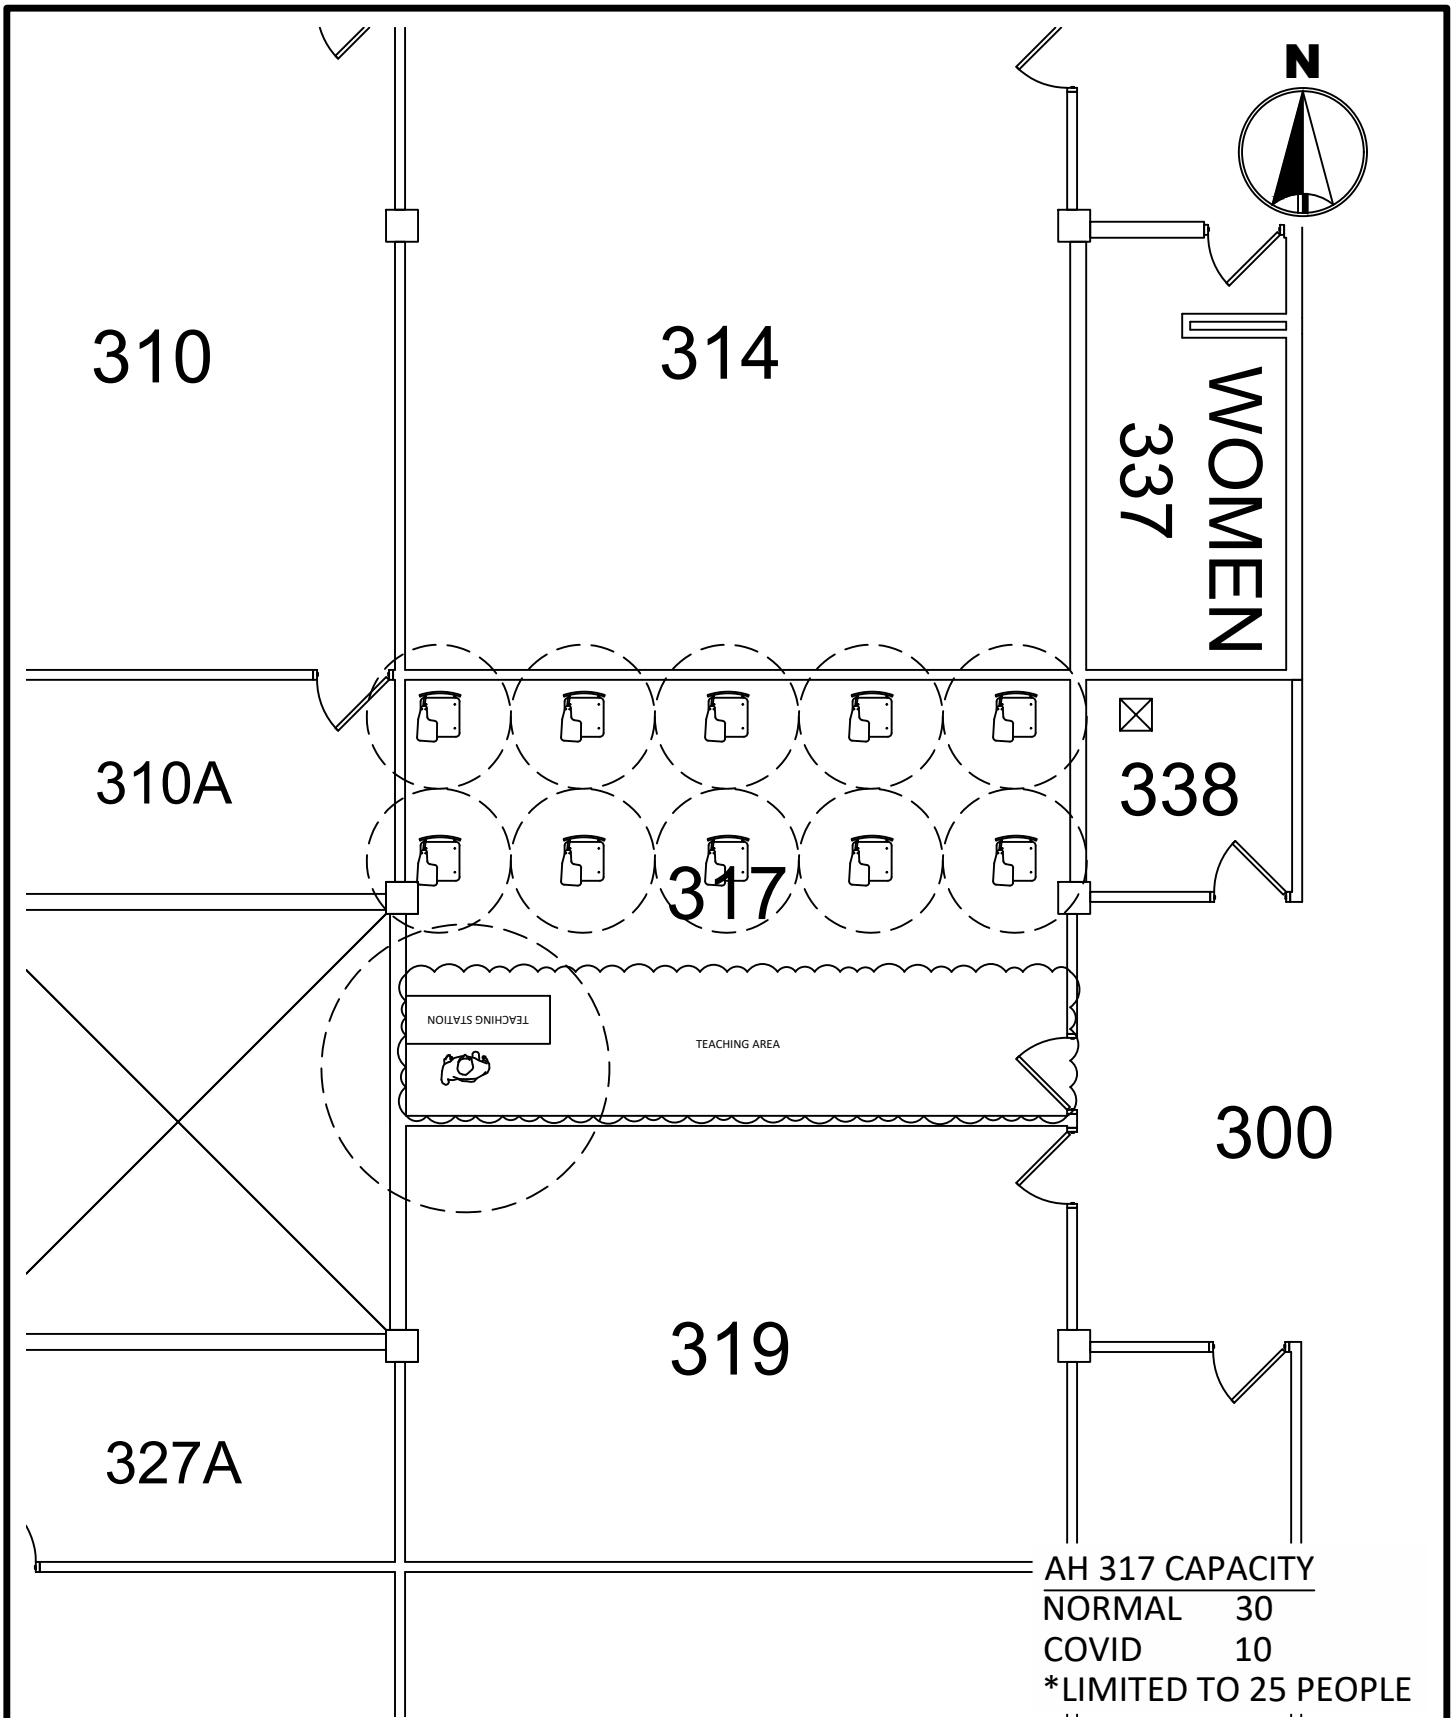


MINNESOTA STATE
UNIVERSITY
MANKATO
PLANNING & CONSTRUCTION

ARMSTRONG HALL 317
COVID SEATING LAYOUT
6' SOCIAL DISTANCE

DRAWN BY: N. HUETTL

July 2020

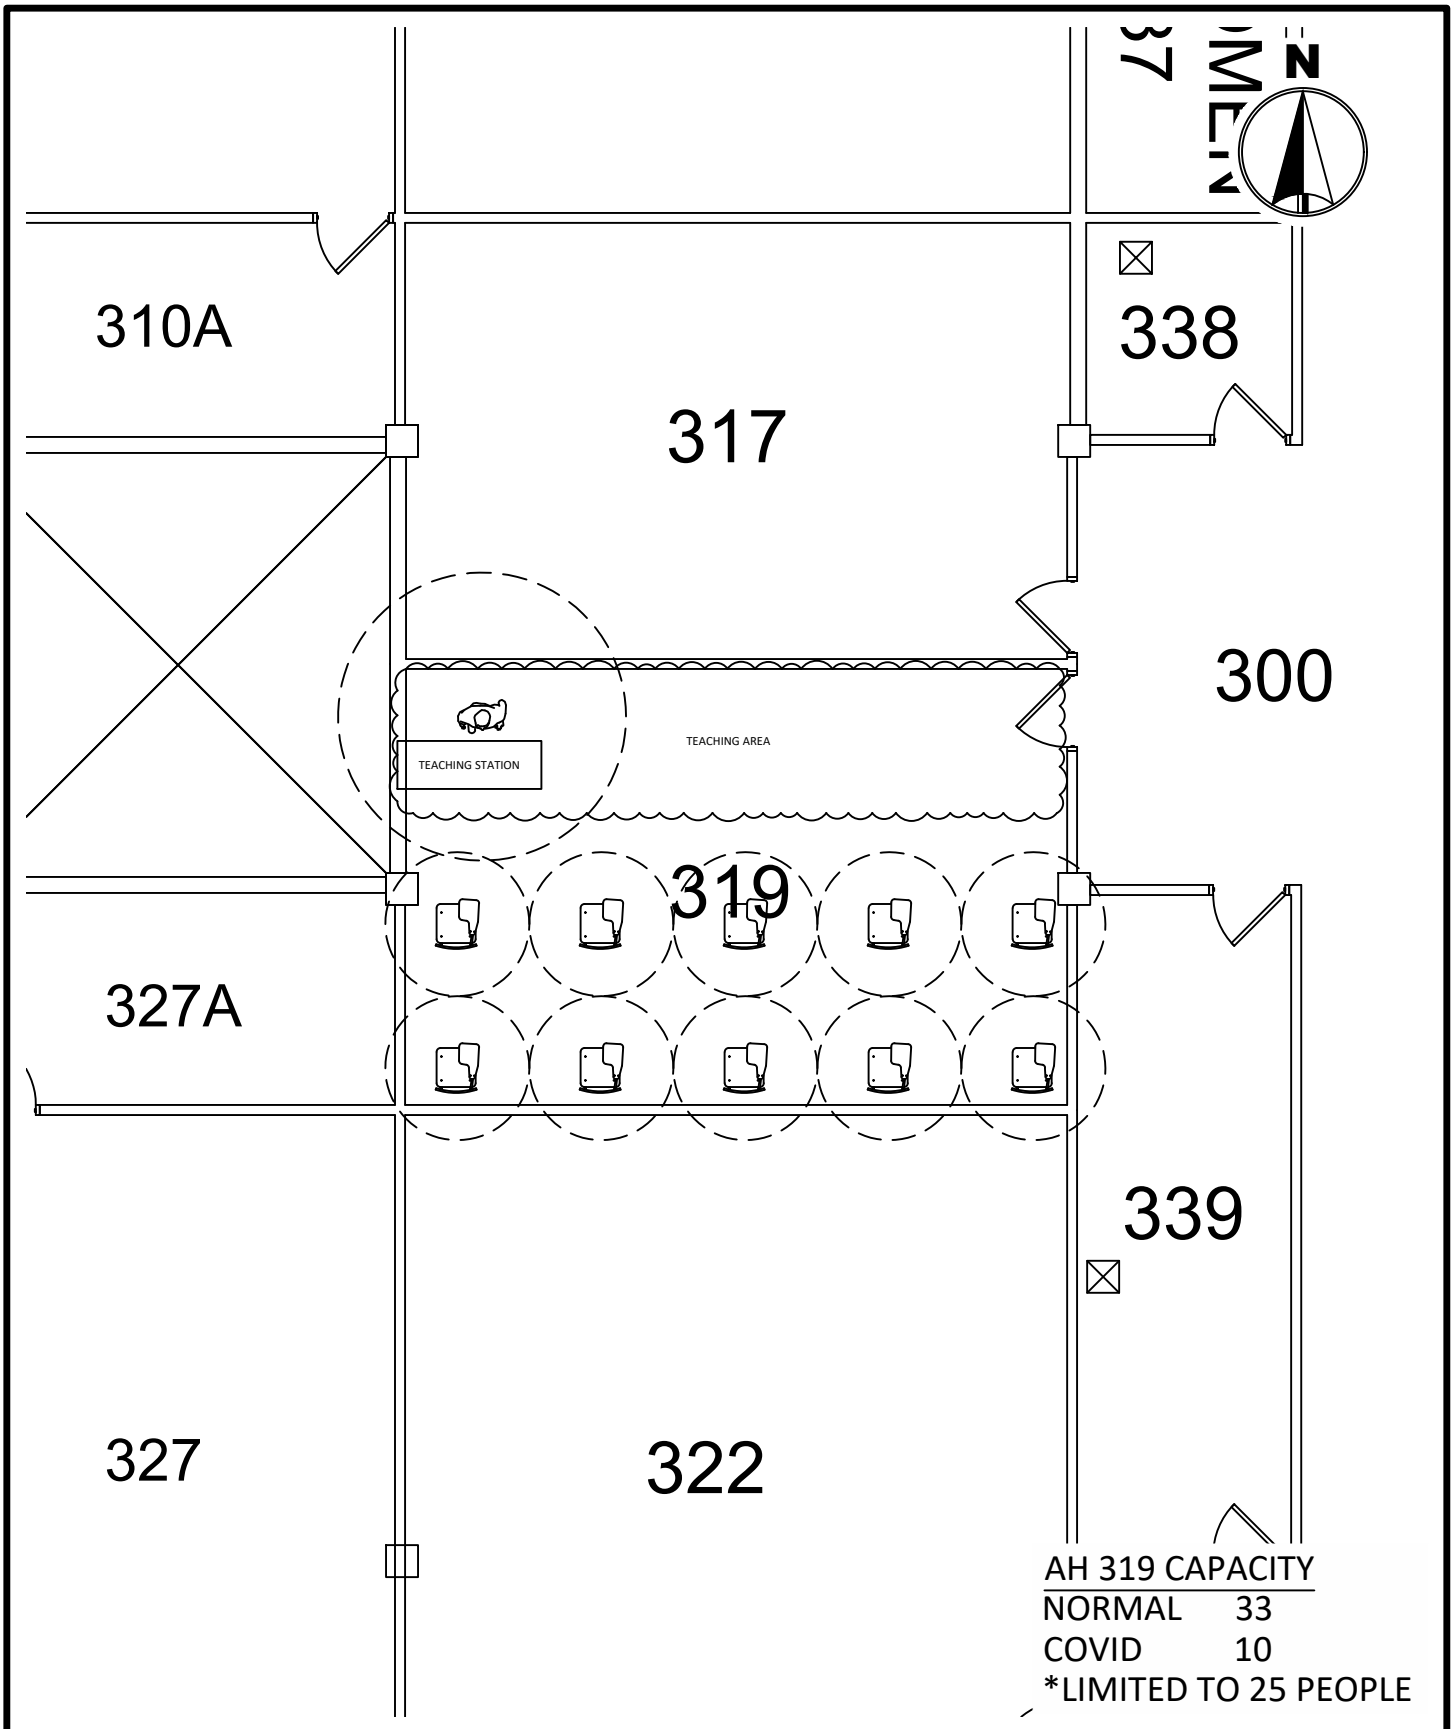


MINNESOTA STATE
UNIVERSITY
MANKATO
PLANNING & CONSTRUCTION

ARMSTRONG HALL 319
COVID SEATING LAYOUT
6' SOCIAL DISTANCE

DRAWN BY: N. HUETTL

July 2020

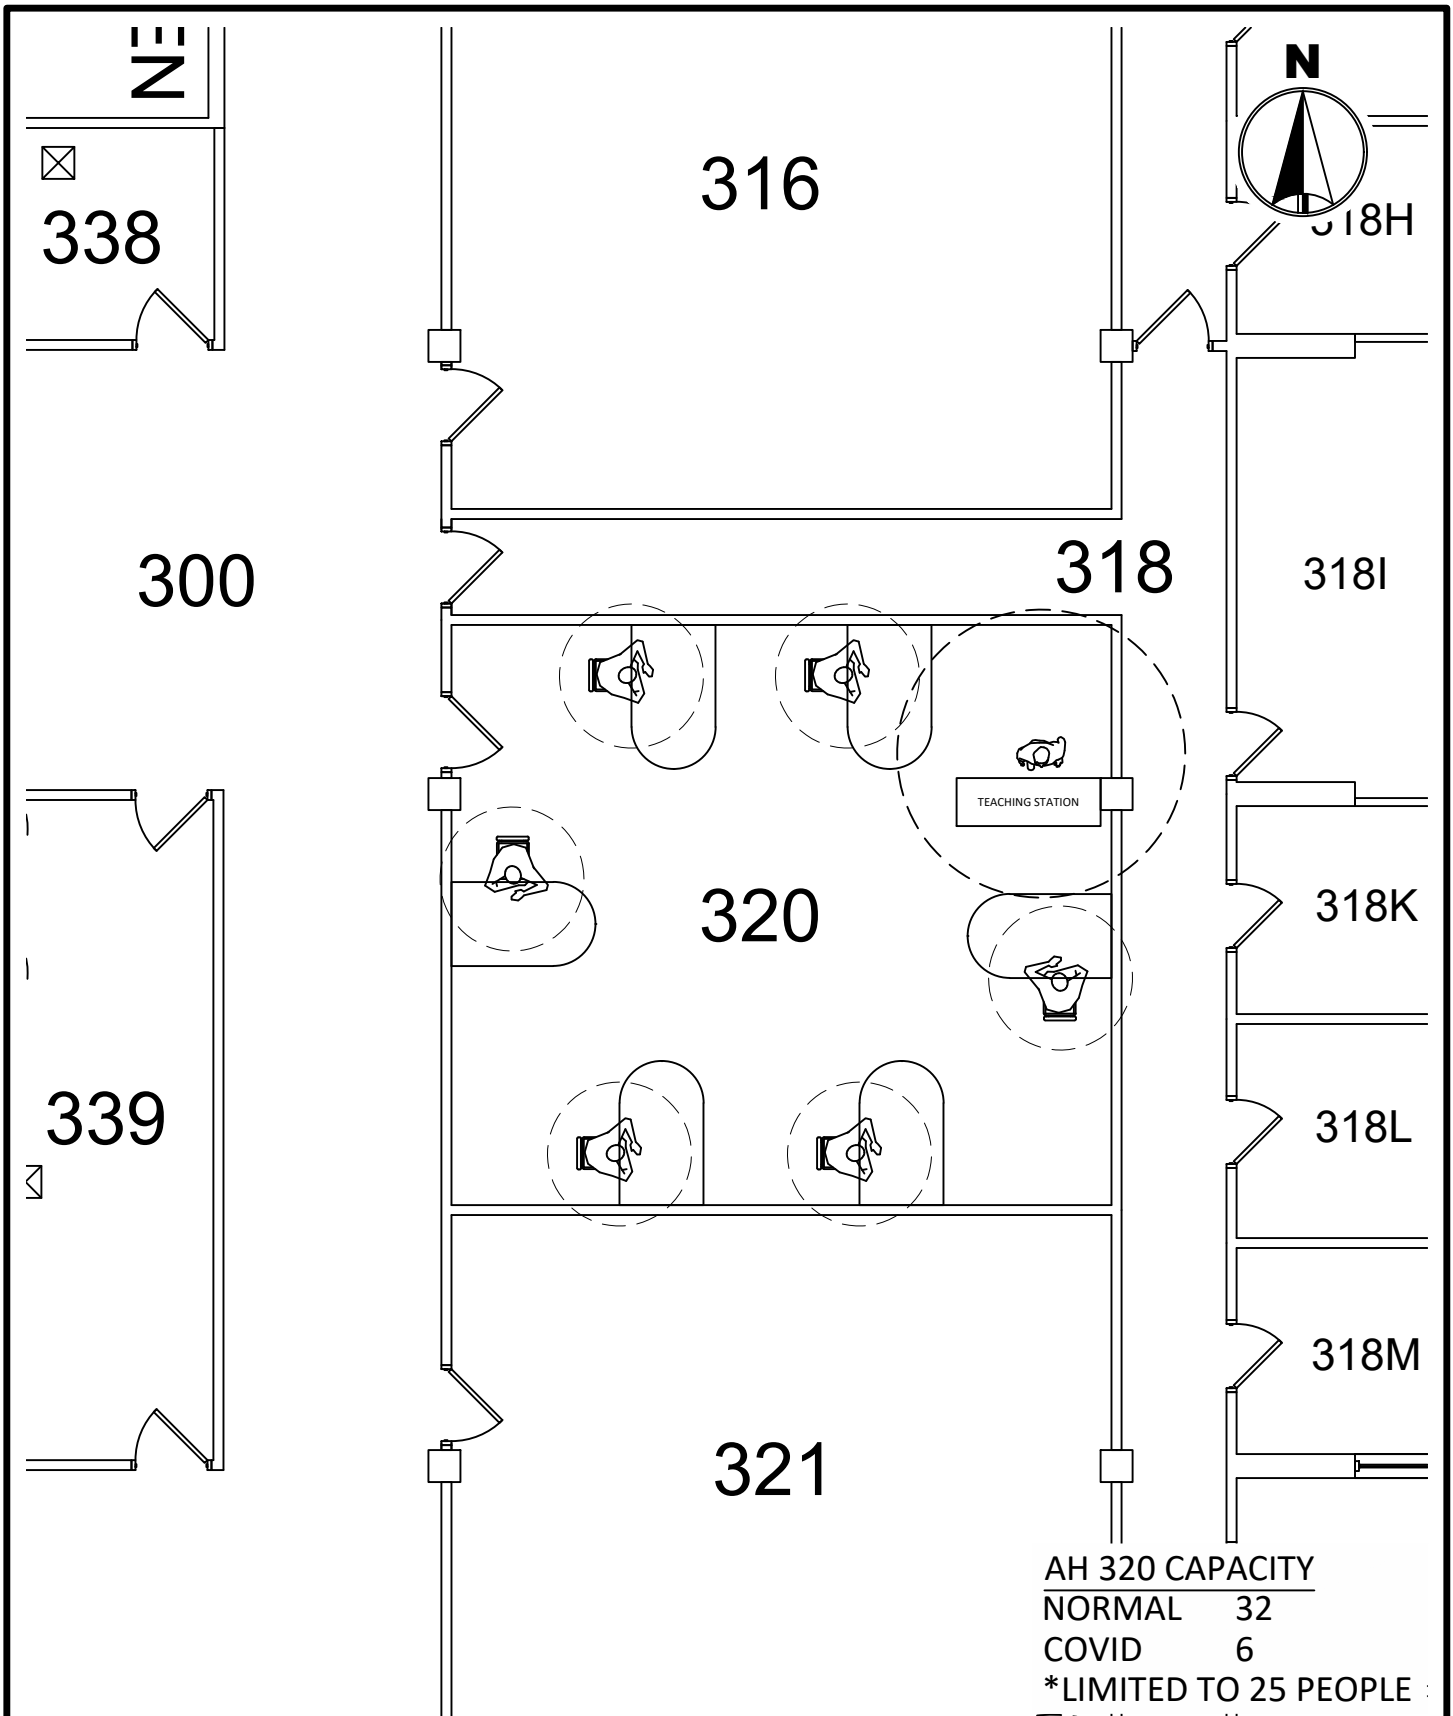


MINNESOTA STATE
UNIVERSITY
MANKATO
PLANNING & CONSTRUCTION

ARMSTRONG HALL 320
COVID SEATING LAYOUT
6' SOCIAL DISTANCE

DRAWN BY: N. HUETTL

July 2020

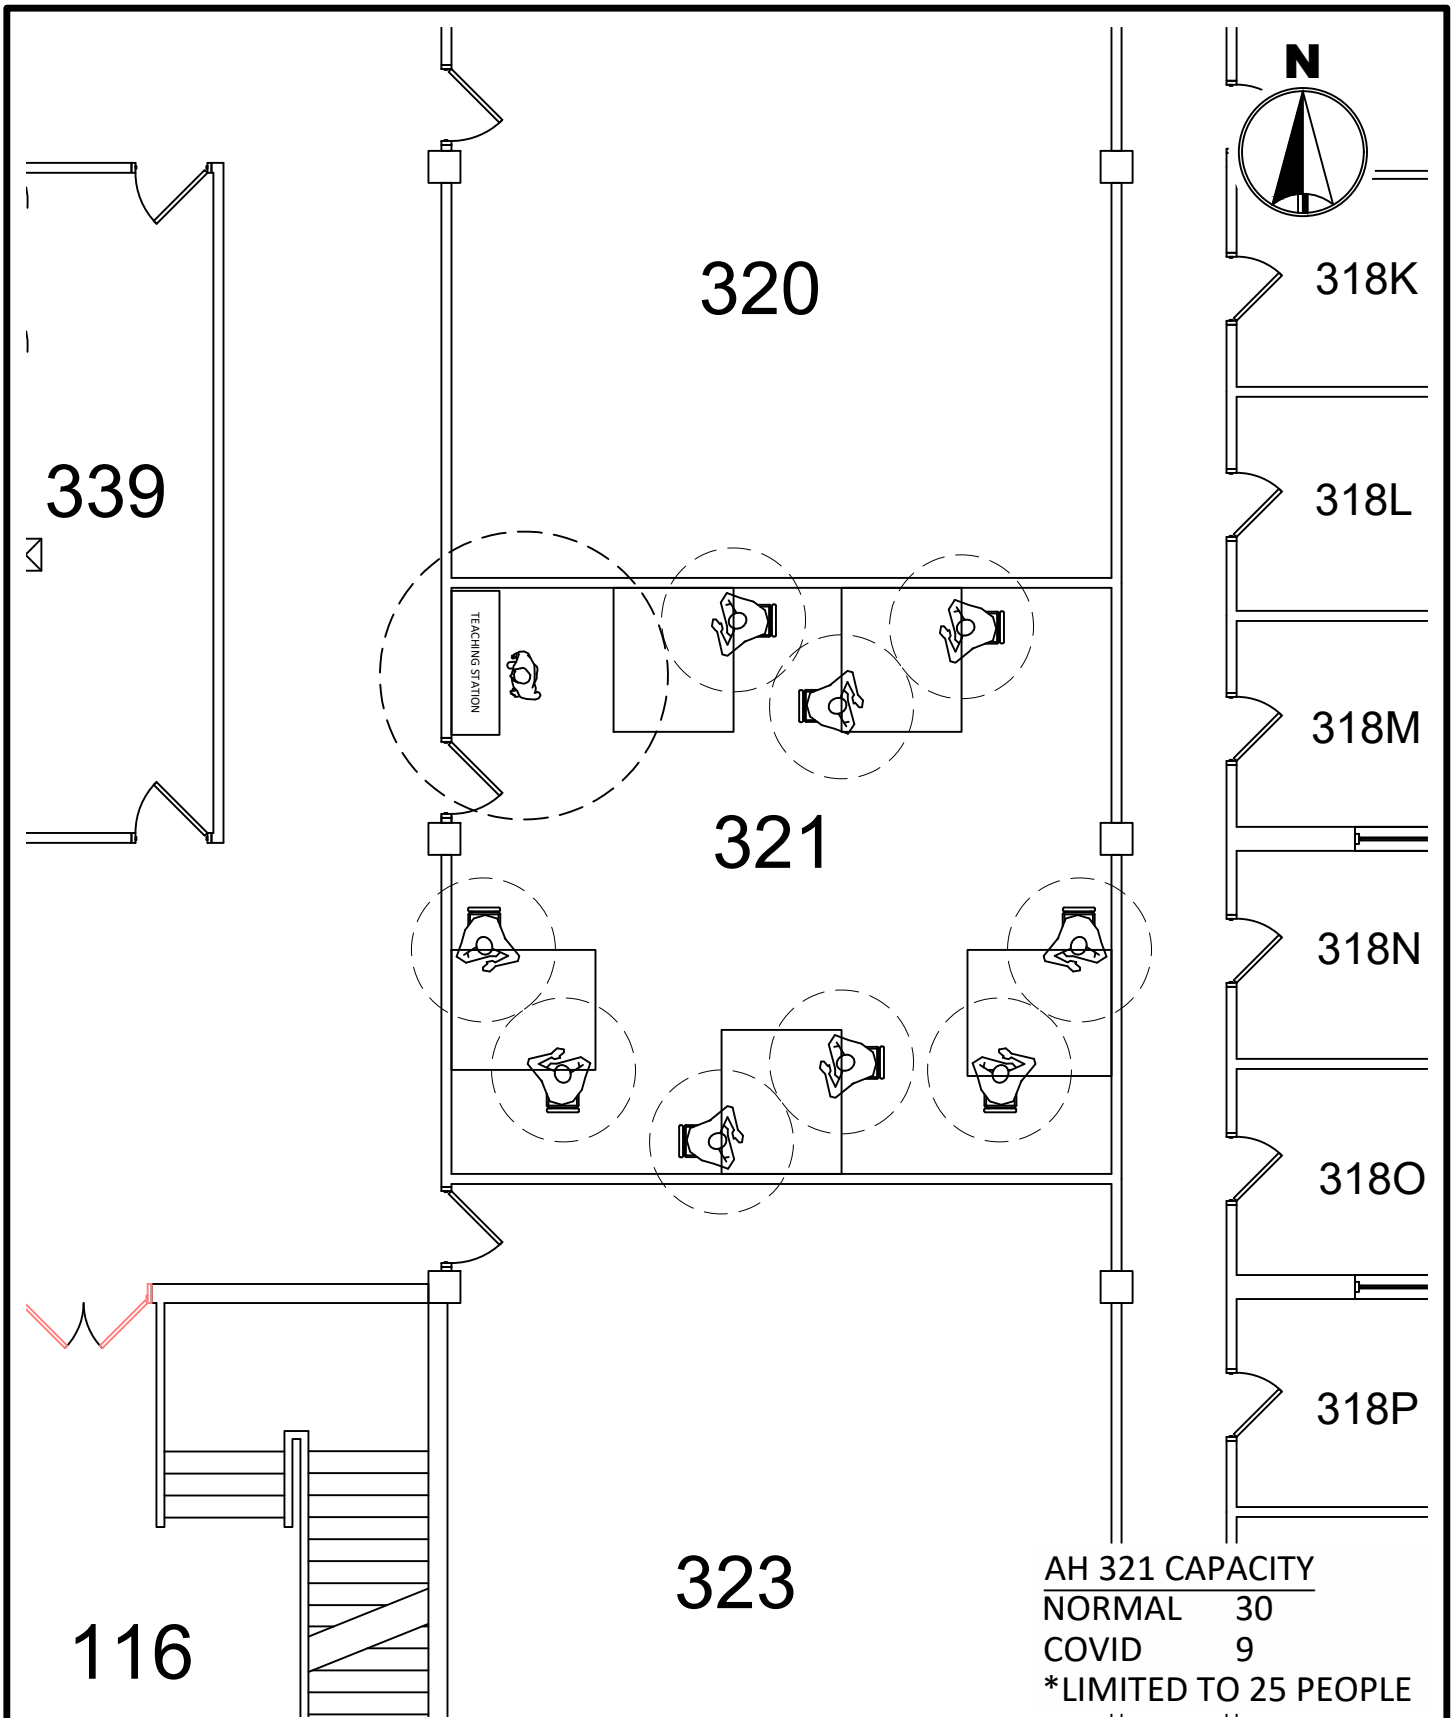


MINNESOTA STATE
UNIVERSITY
MANKATO
PLANNING & CONSTRUCTION

ARMSTRONG HALL 321
COVID SEATING LAYOUT
6' SOCIAL DISTANCE

DRAWN BY: N. HUETTL

July 2020

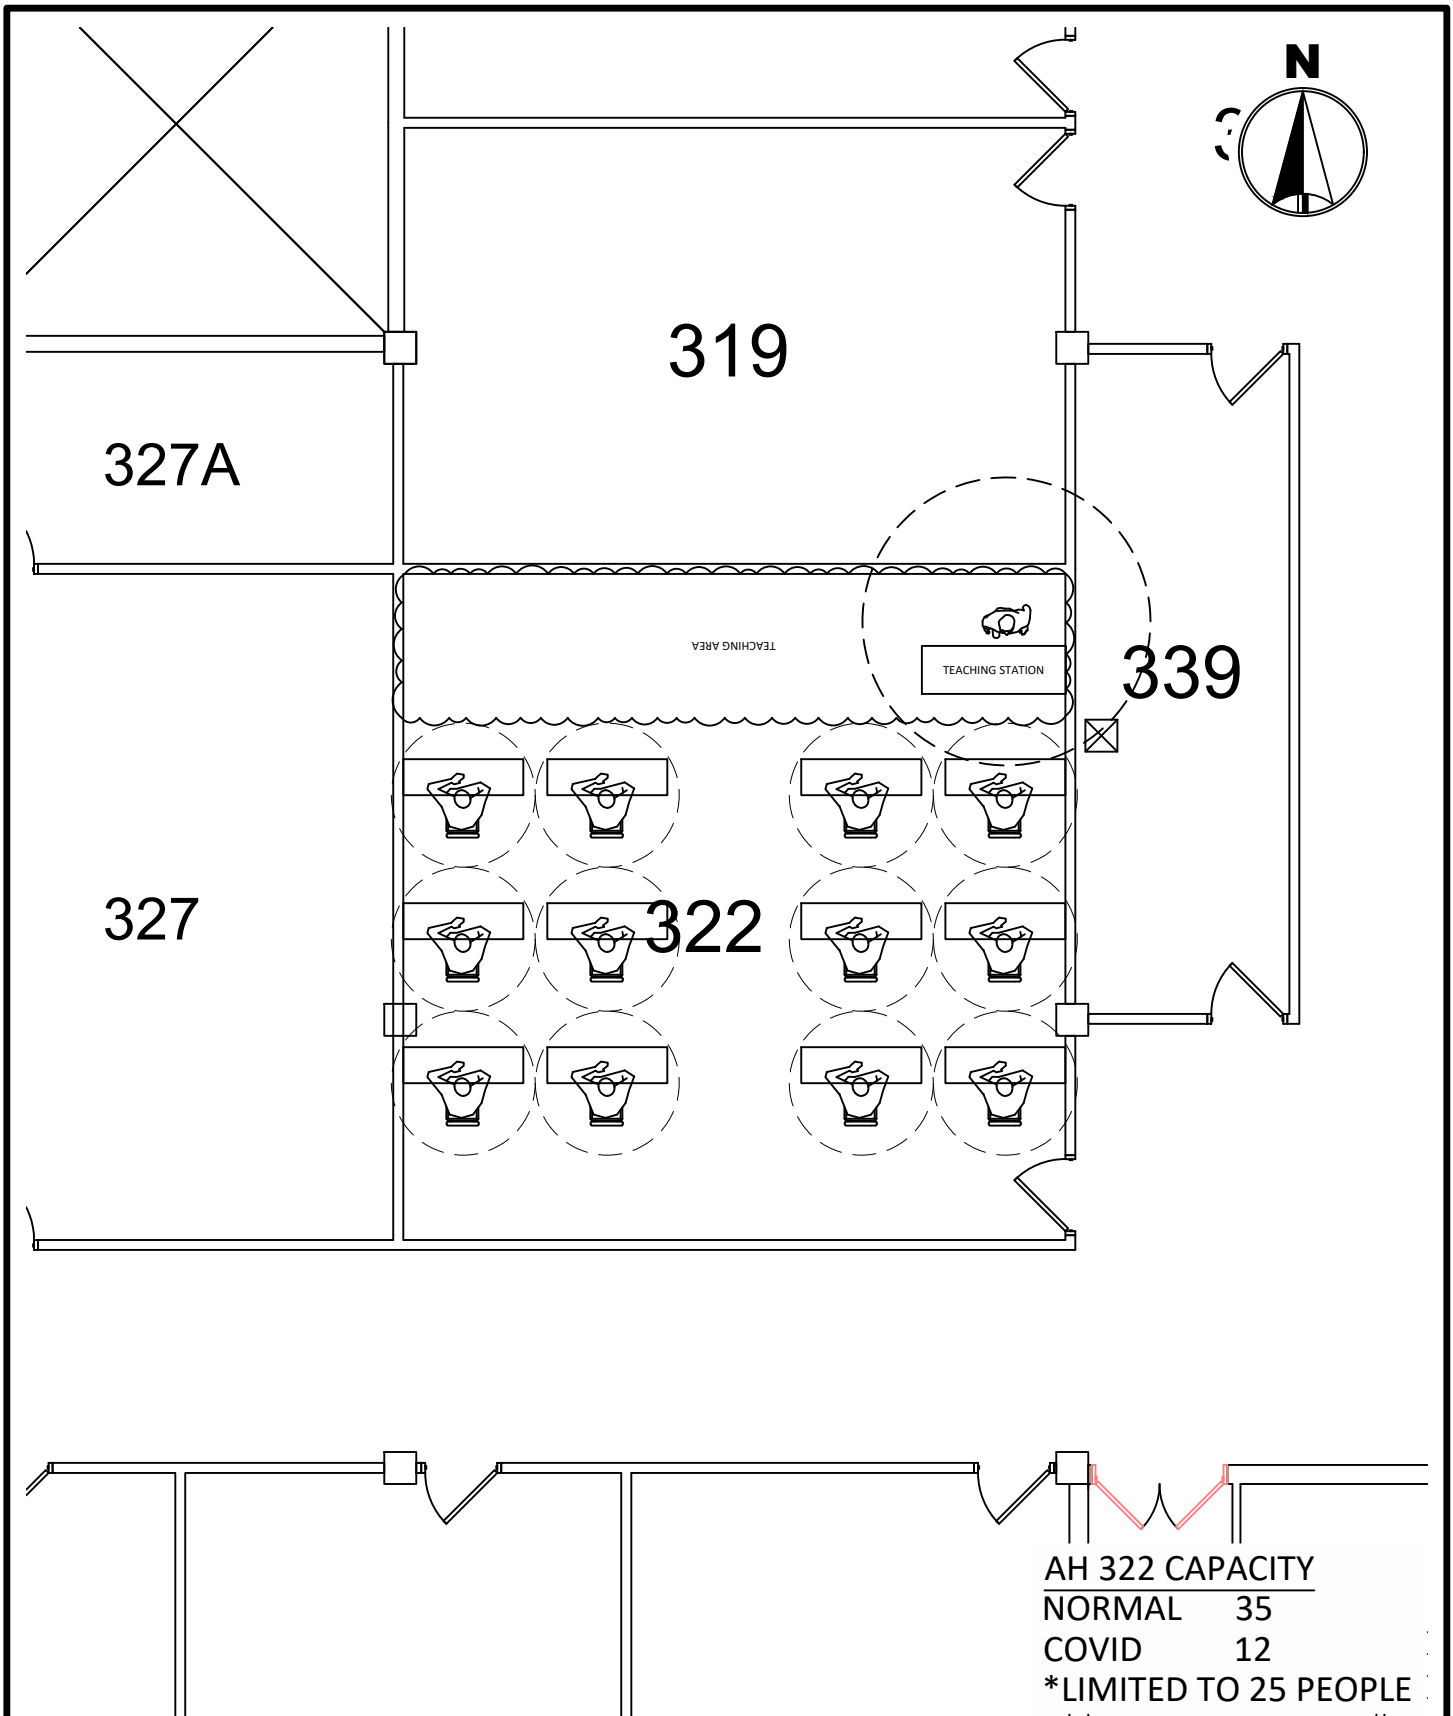


MINNESOTA STATE
UNIVERSITY
MANKATO
PLANNING & CONSTRUCTION

ARMSTRONG HALL 322
COVID SEATING LAYOUT
6' SOCIAL DISTANCE

DRAWN BY: N. HUETTL

July 2020

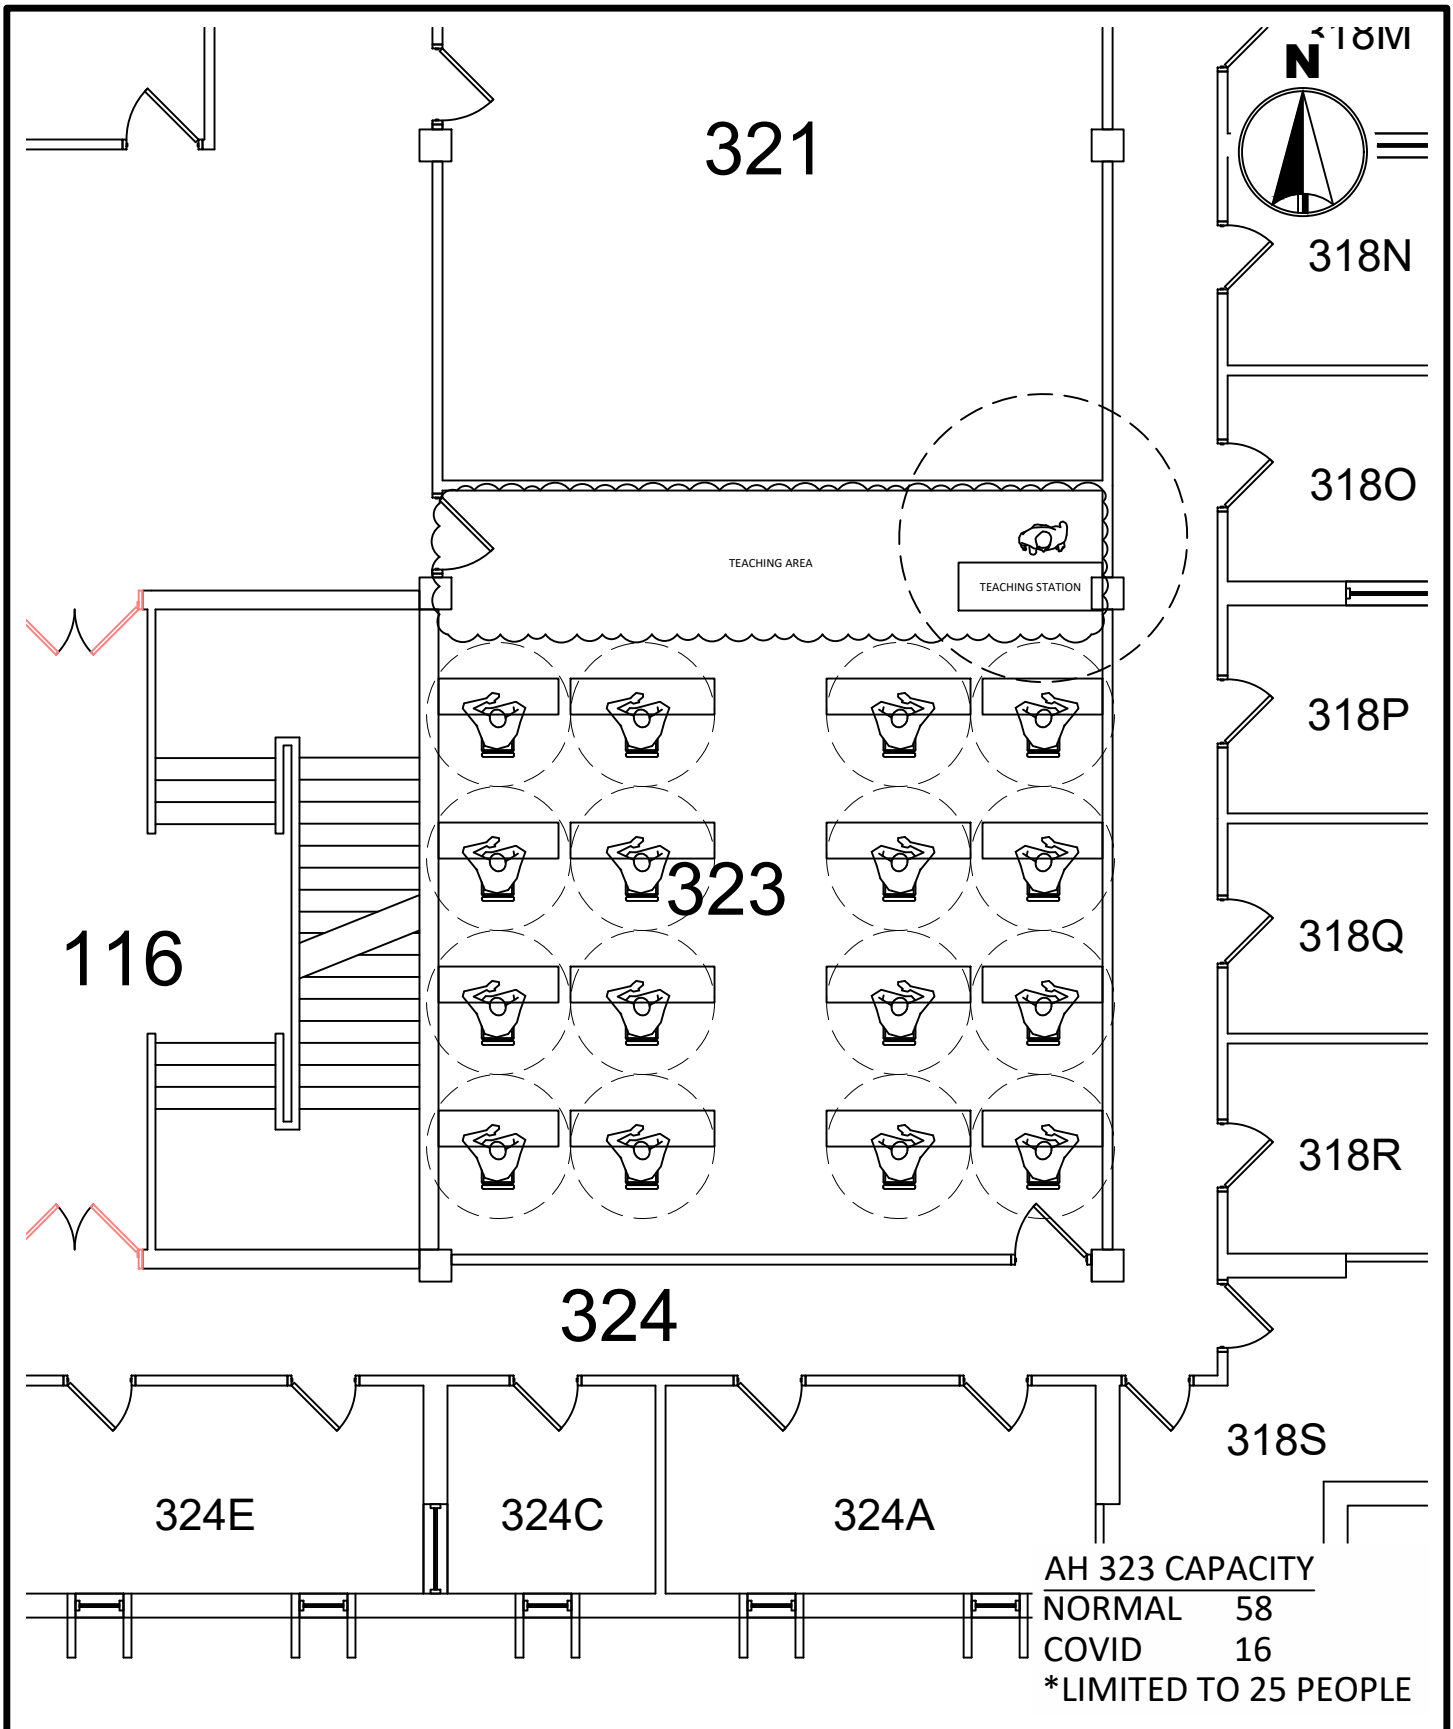


0 8'
SCALE FEET

MINNESOTA STATE
UNIVERSITY
MANKATO
PLANNING & CONSTRUCTION

ARMSTRONG HALL 323
COVID SEATING LAYOUT
6' SOCIAL DISTANCE

DRAWN BY: N. HUETTL

July 2020

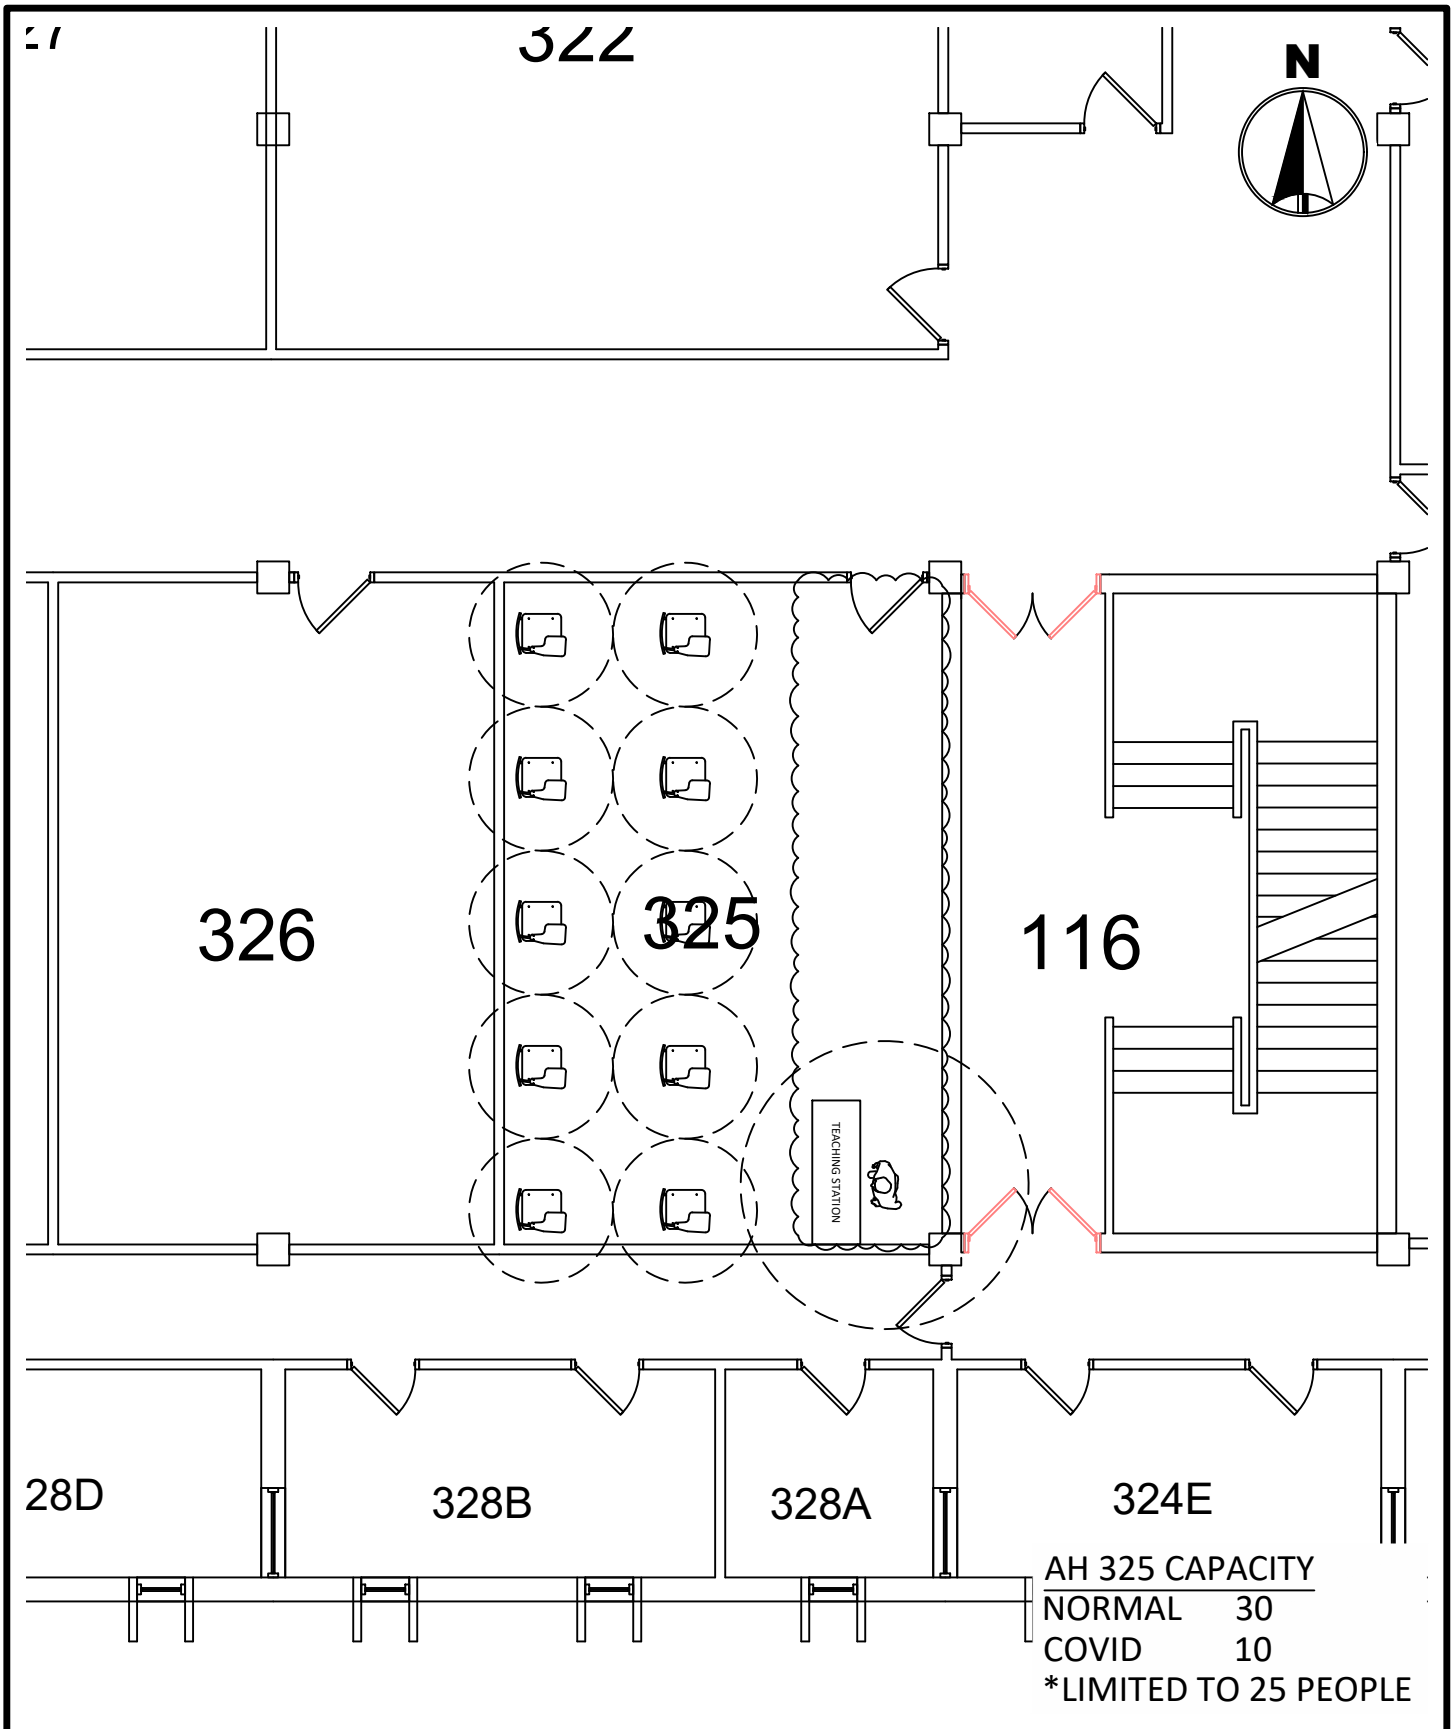


0 8'
SCALE FEET

**MINNESOTA STATE
UNIVERSITY**
MANKATO
PLANNING & CONSTRUCTION

ARMSTRONG HALL 325
COVID SEATING LAYOUT
6' SOCIAL DISTANCE

DRAWN BY: N. HUETTL

July 2020

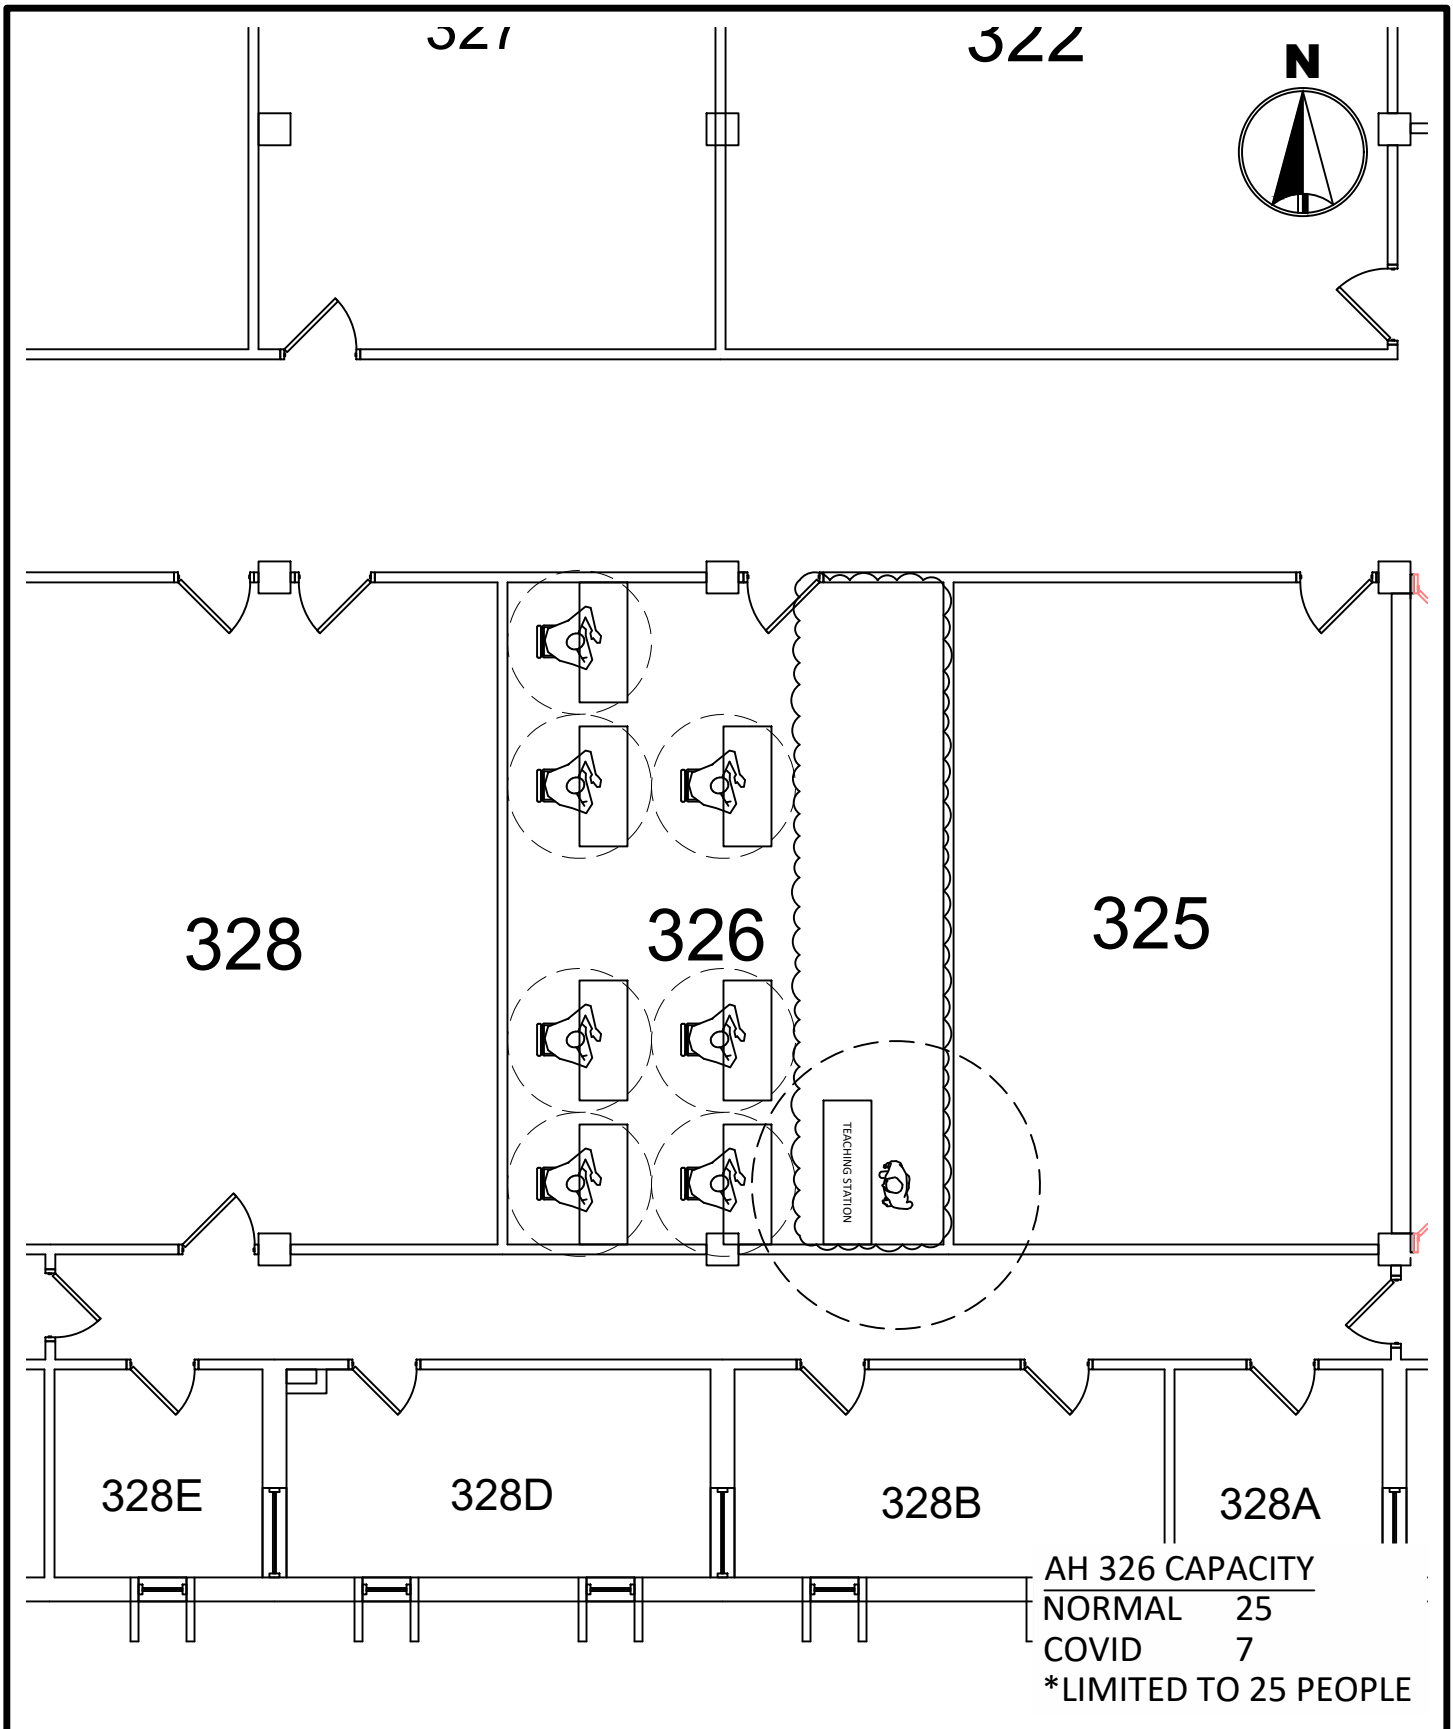

0 8'
SCALE FEET


MINNESOTA STATE
UNIVERSITY
MANKATO
PLANNING & CONSTRUCTION

ARMSTRONG HALL 326
COVID SEATING LAYOUT
6' SOCIAL DISTANCE

DRAWN BY: N. HUETTL

July 2020


334

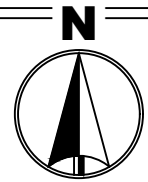

319

327A

331

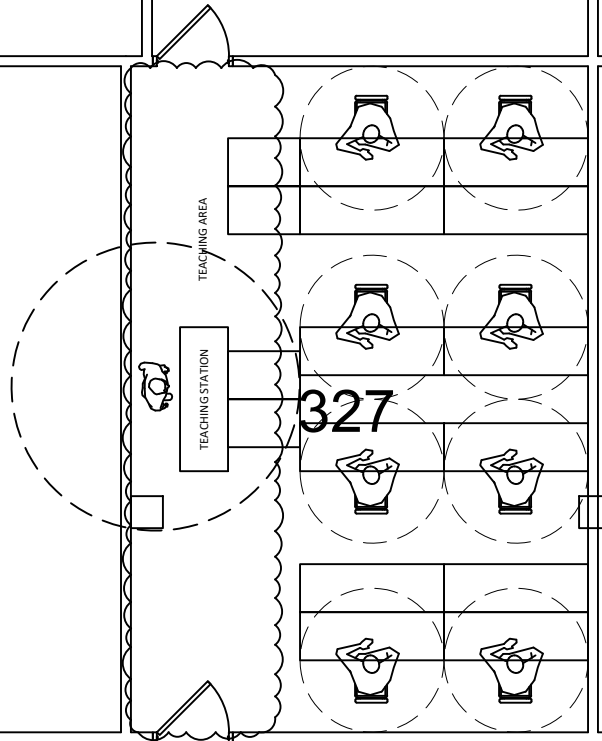

322

340

AH 327 CAPACITY
 NORMAL 26
 COVID 8
 *LIMITED TO 25 PEOPLE




MINNESOTA STATE
 UNIVERSITY
 MANKATO
 PLANNING & CONSTRUCTION

ARMSTRONG HALL 327
 COVID SEATING LAYOUT
 6' SOCIAL DISTANCE

DRAWN BY: N. HUETTL

July 2020

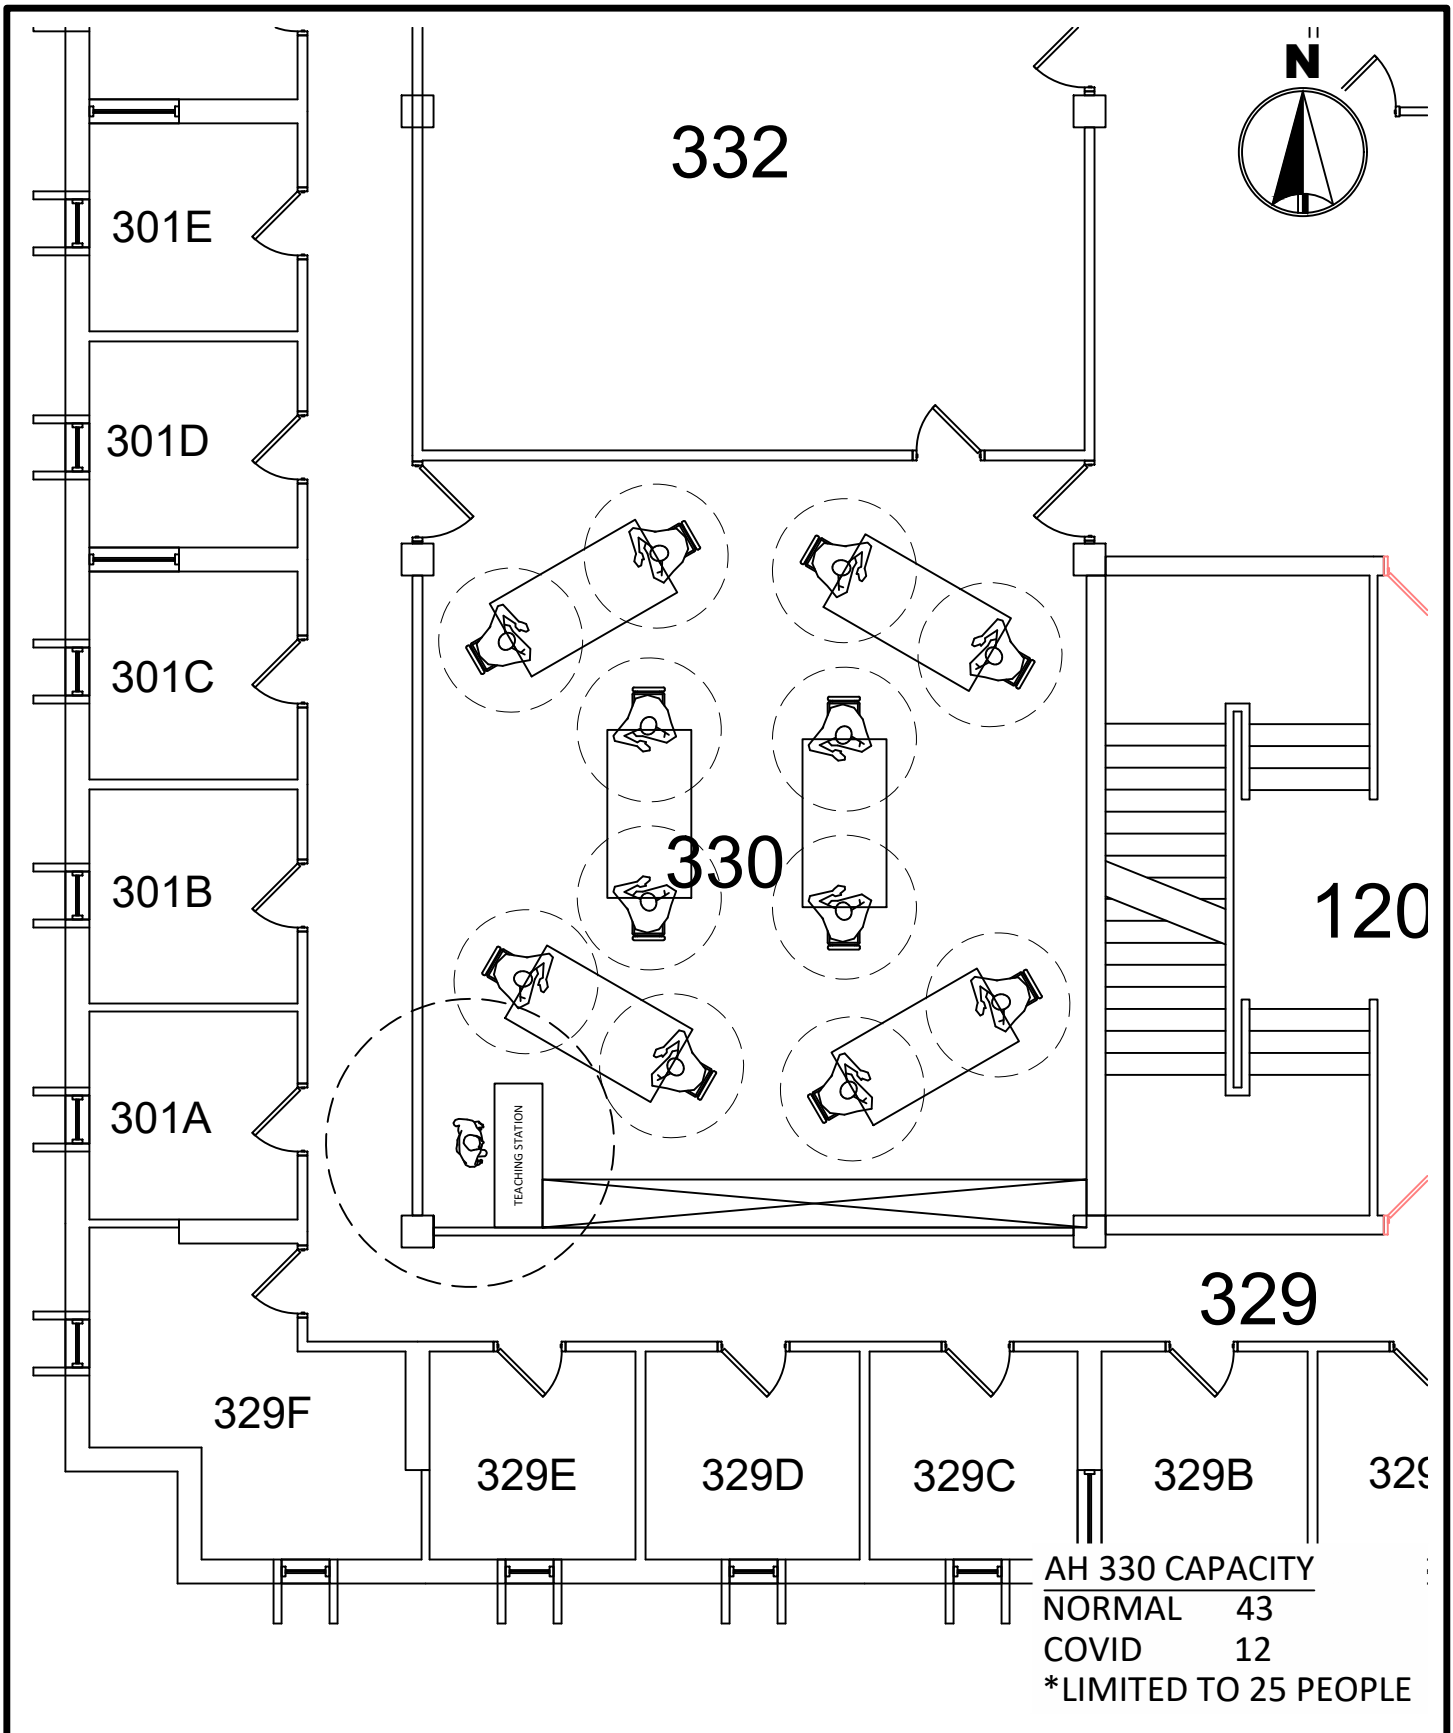



MINNESOTA STATE
UNIVERSITY
MANKATO
PLANNING & CONSTRUCTION

ARMSTRONG HALL 330
COVID SEATING LAYOUT
6' SOCIAL DISTANCE

DRAWN BY: N. HUETTL

July 2020

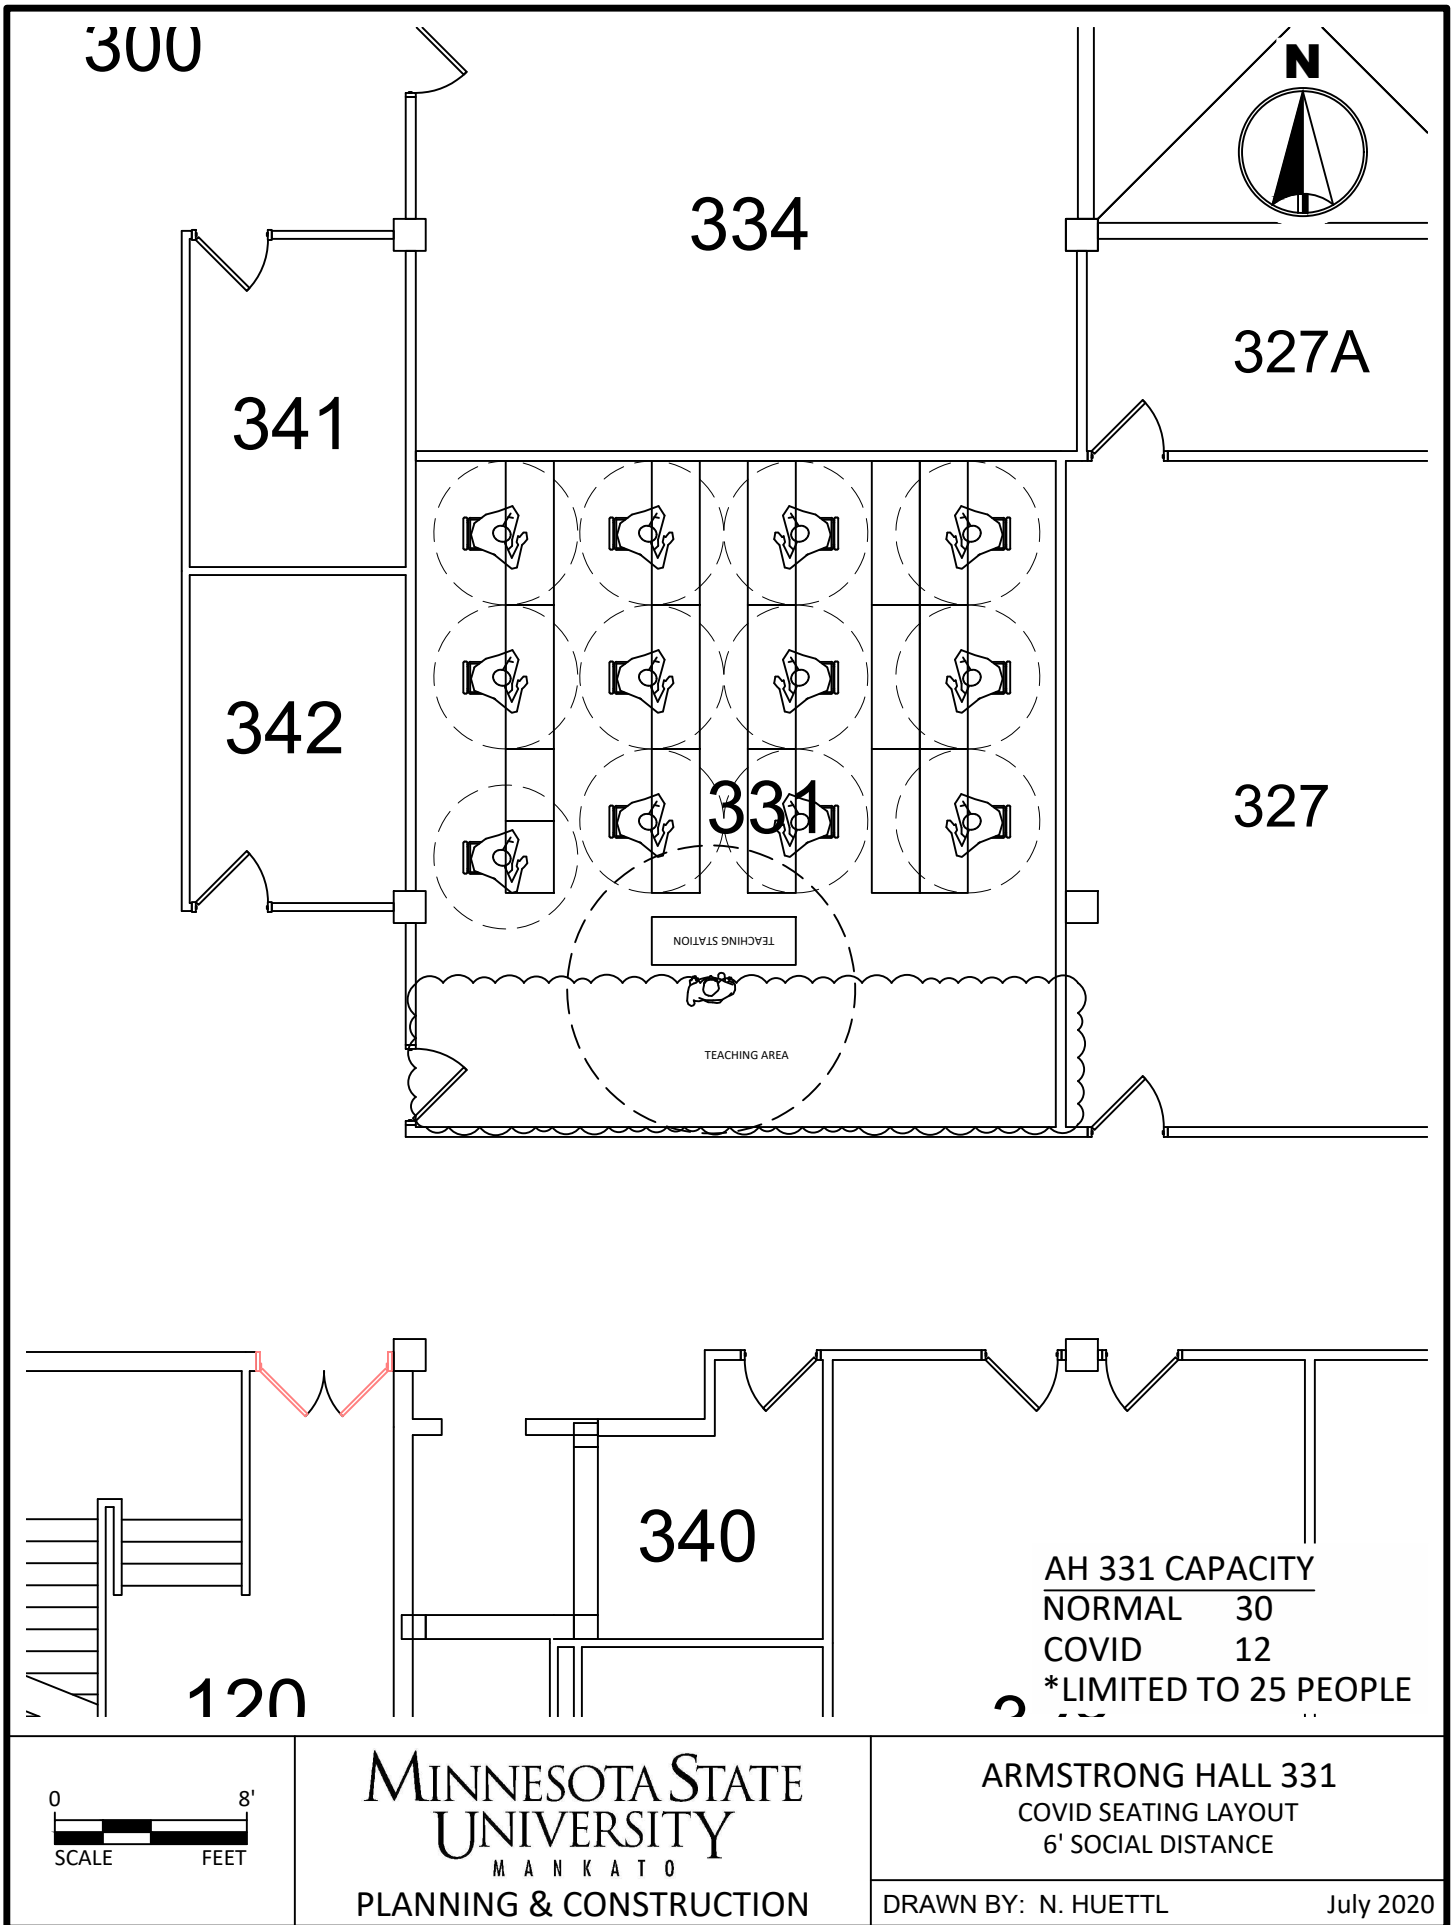

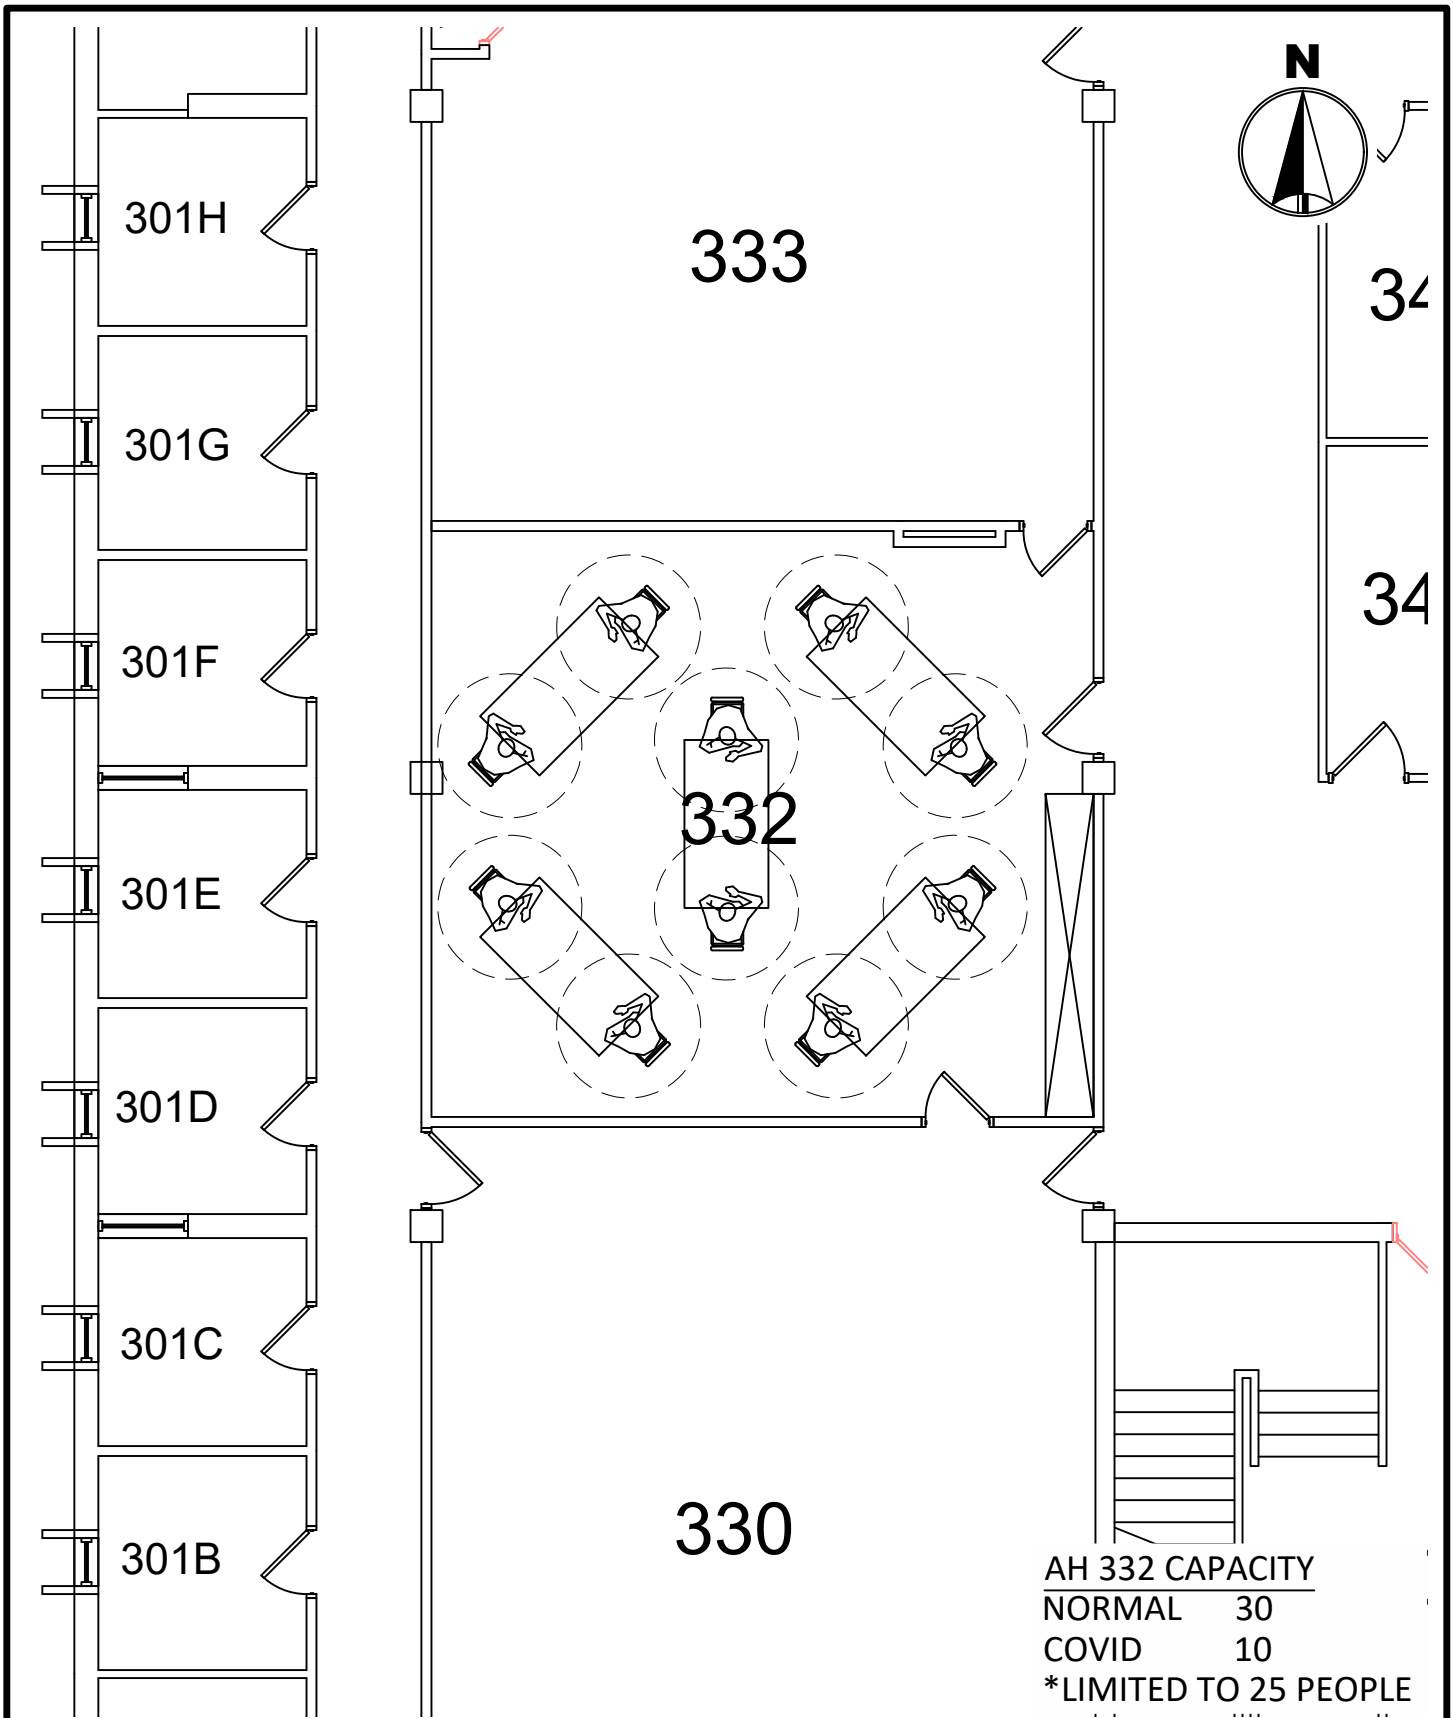


MINNESOTA STATE
UNIVERSITY
MANKATO
PLANNING & CONSTRUCTION


ARMSTRONG HALL 332
COVID SEATING LAYOUT
6' SOCIAL DISTANCE

DRAWN BY: N. HUETTL

July 2020

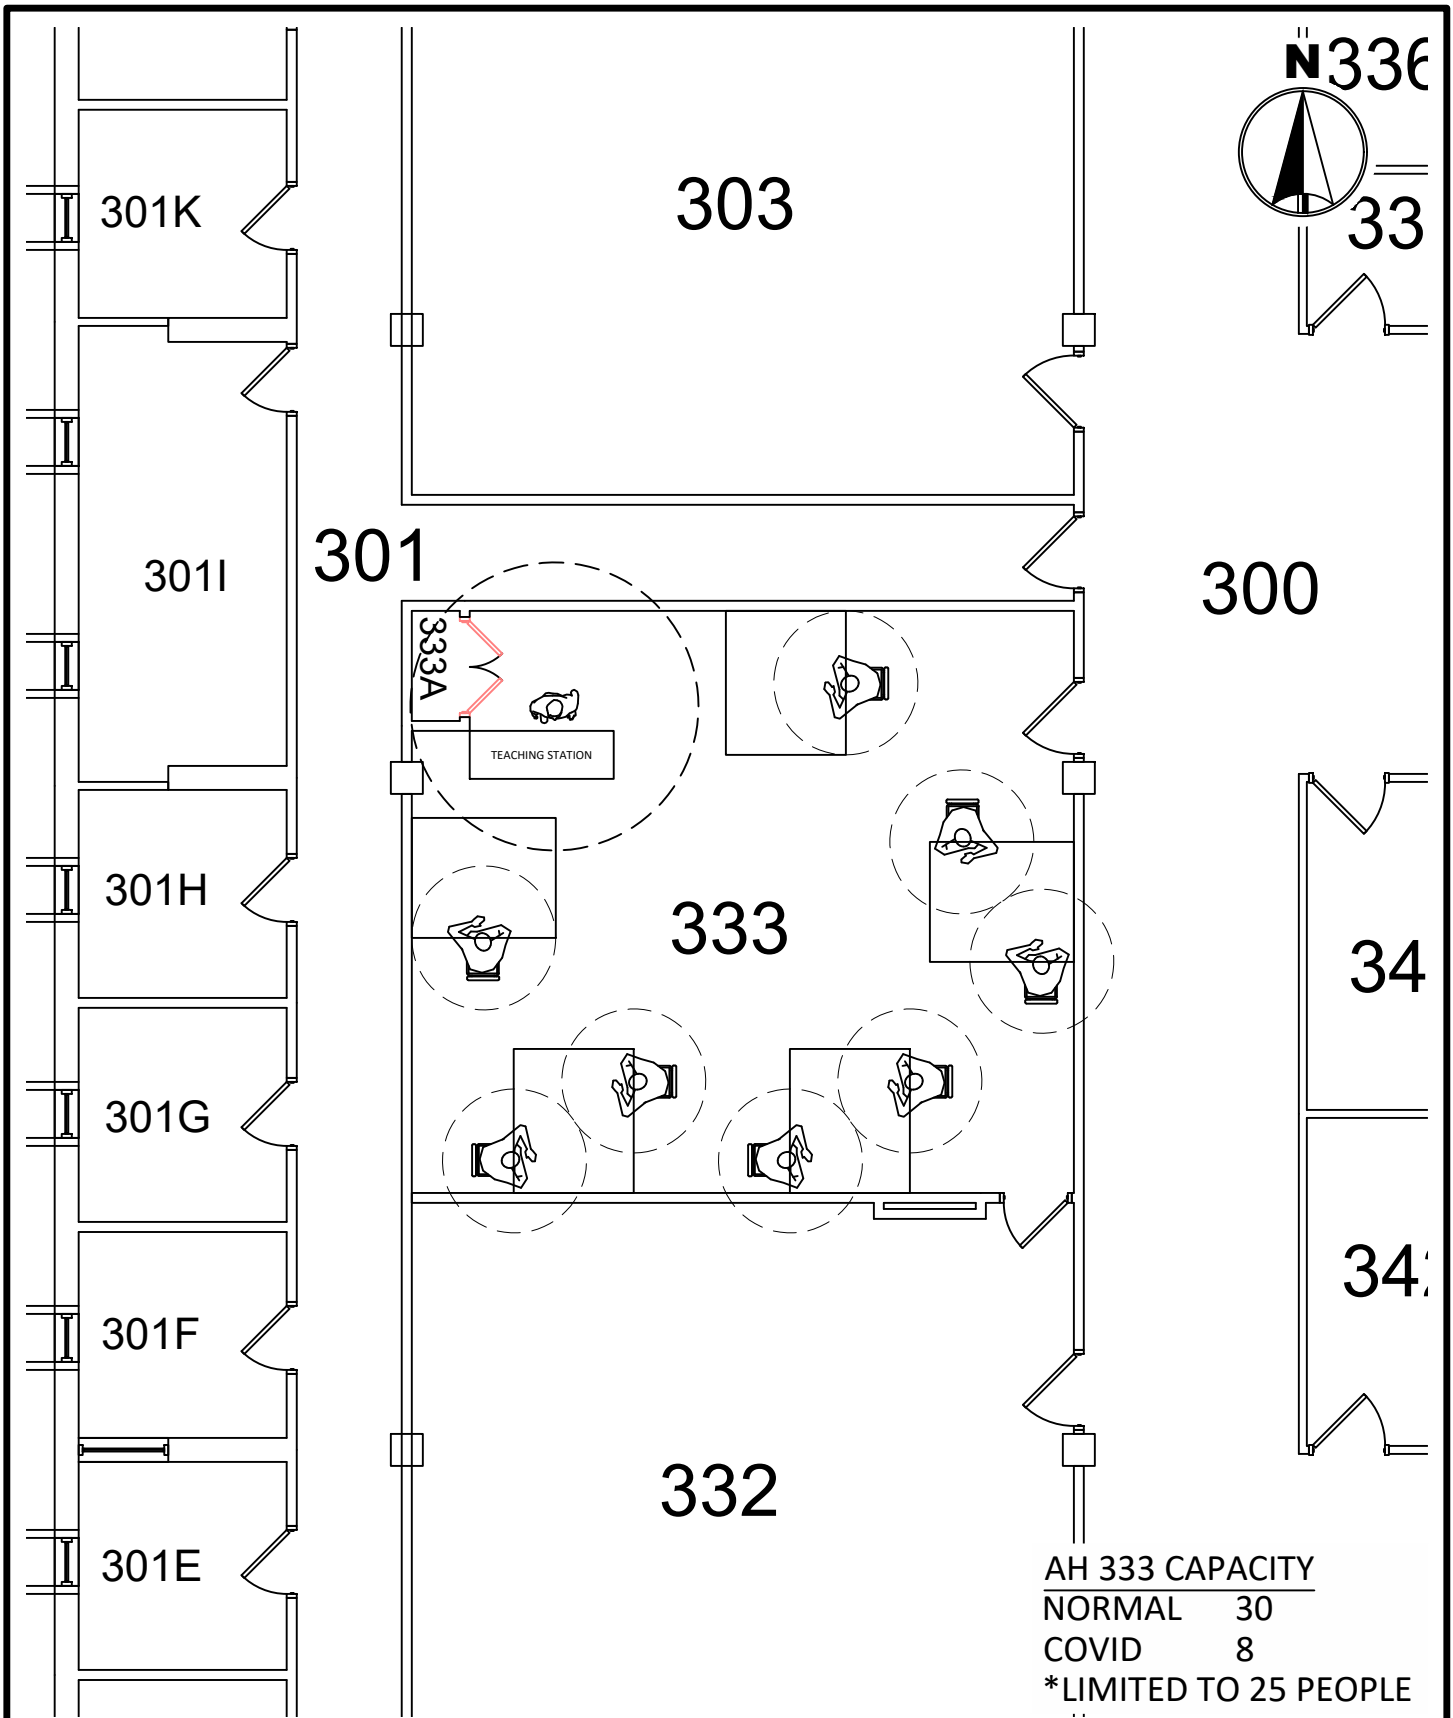

AH 333 CAPACITY
 NORMAL 30
 COVID 8
 *LIMITED TO 25 PEOPLE

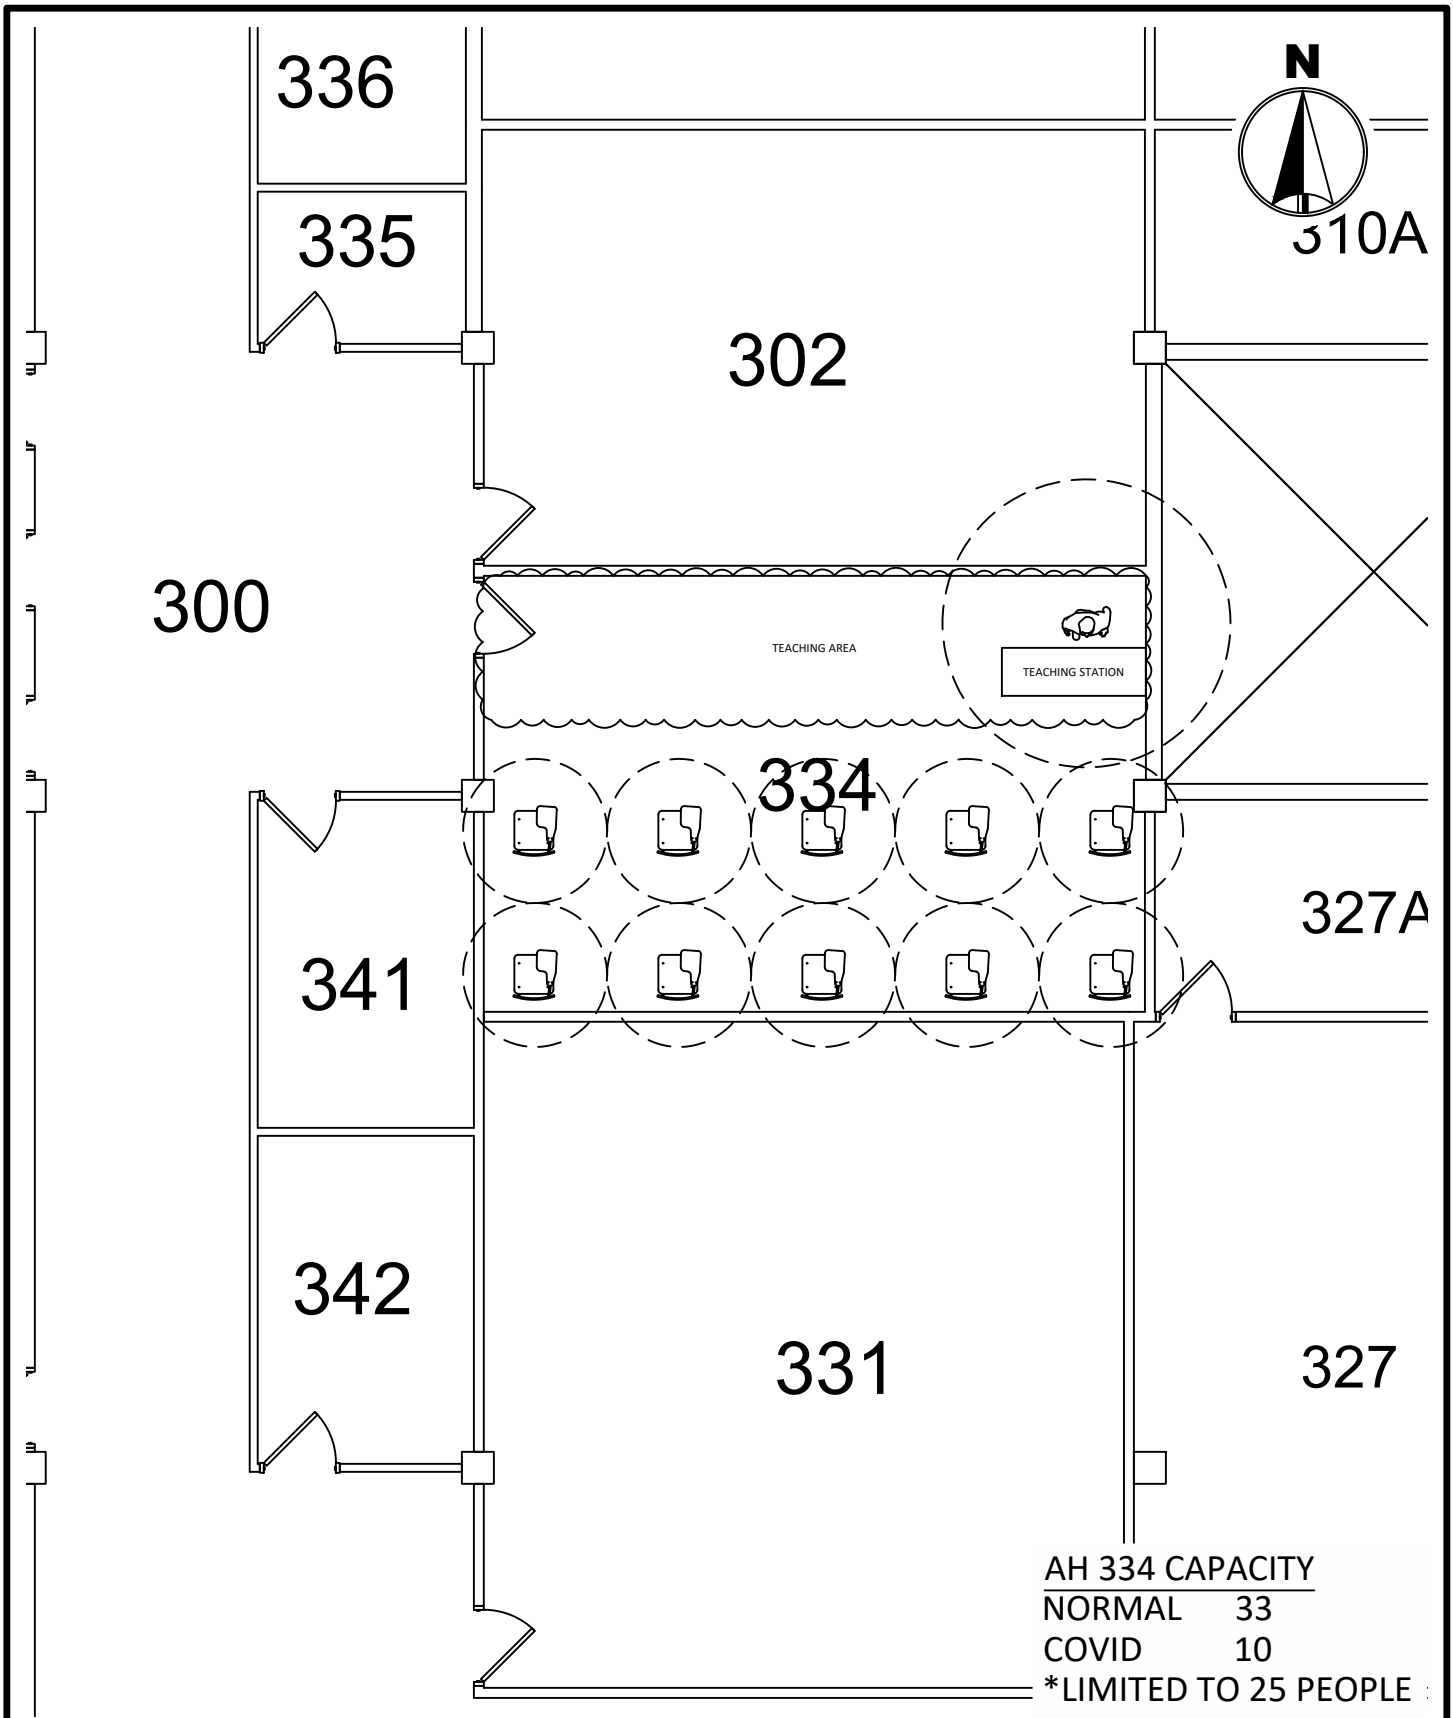


MINNESOTA STATE
UNIVERSITY
MANKATO
PLANNING & CONSTRUCTION

ARMSTRONG HALL 334
COVID SEATING LAYOUT
6' SOCIAL DISTANCE

DRAWN BY: N. HUETTL

July 2020

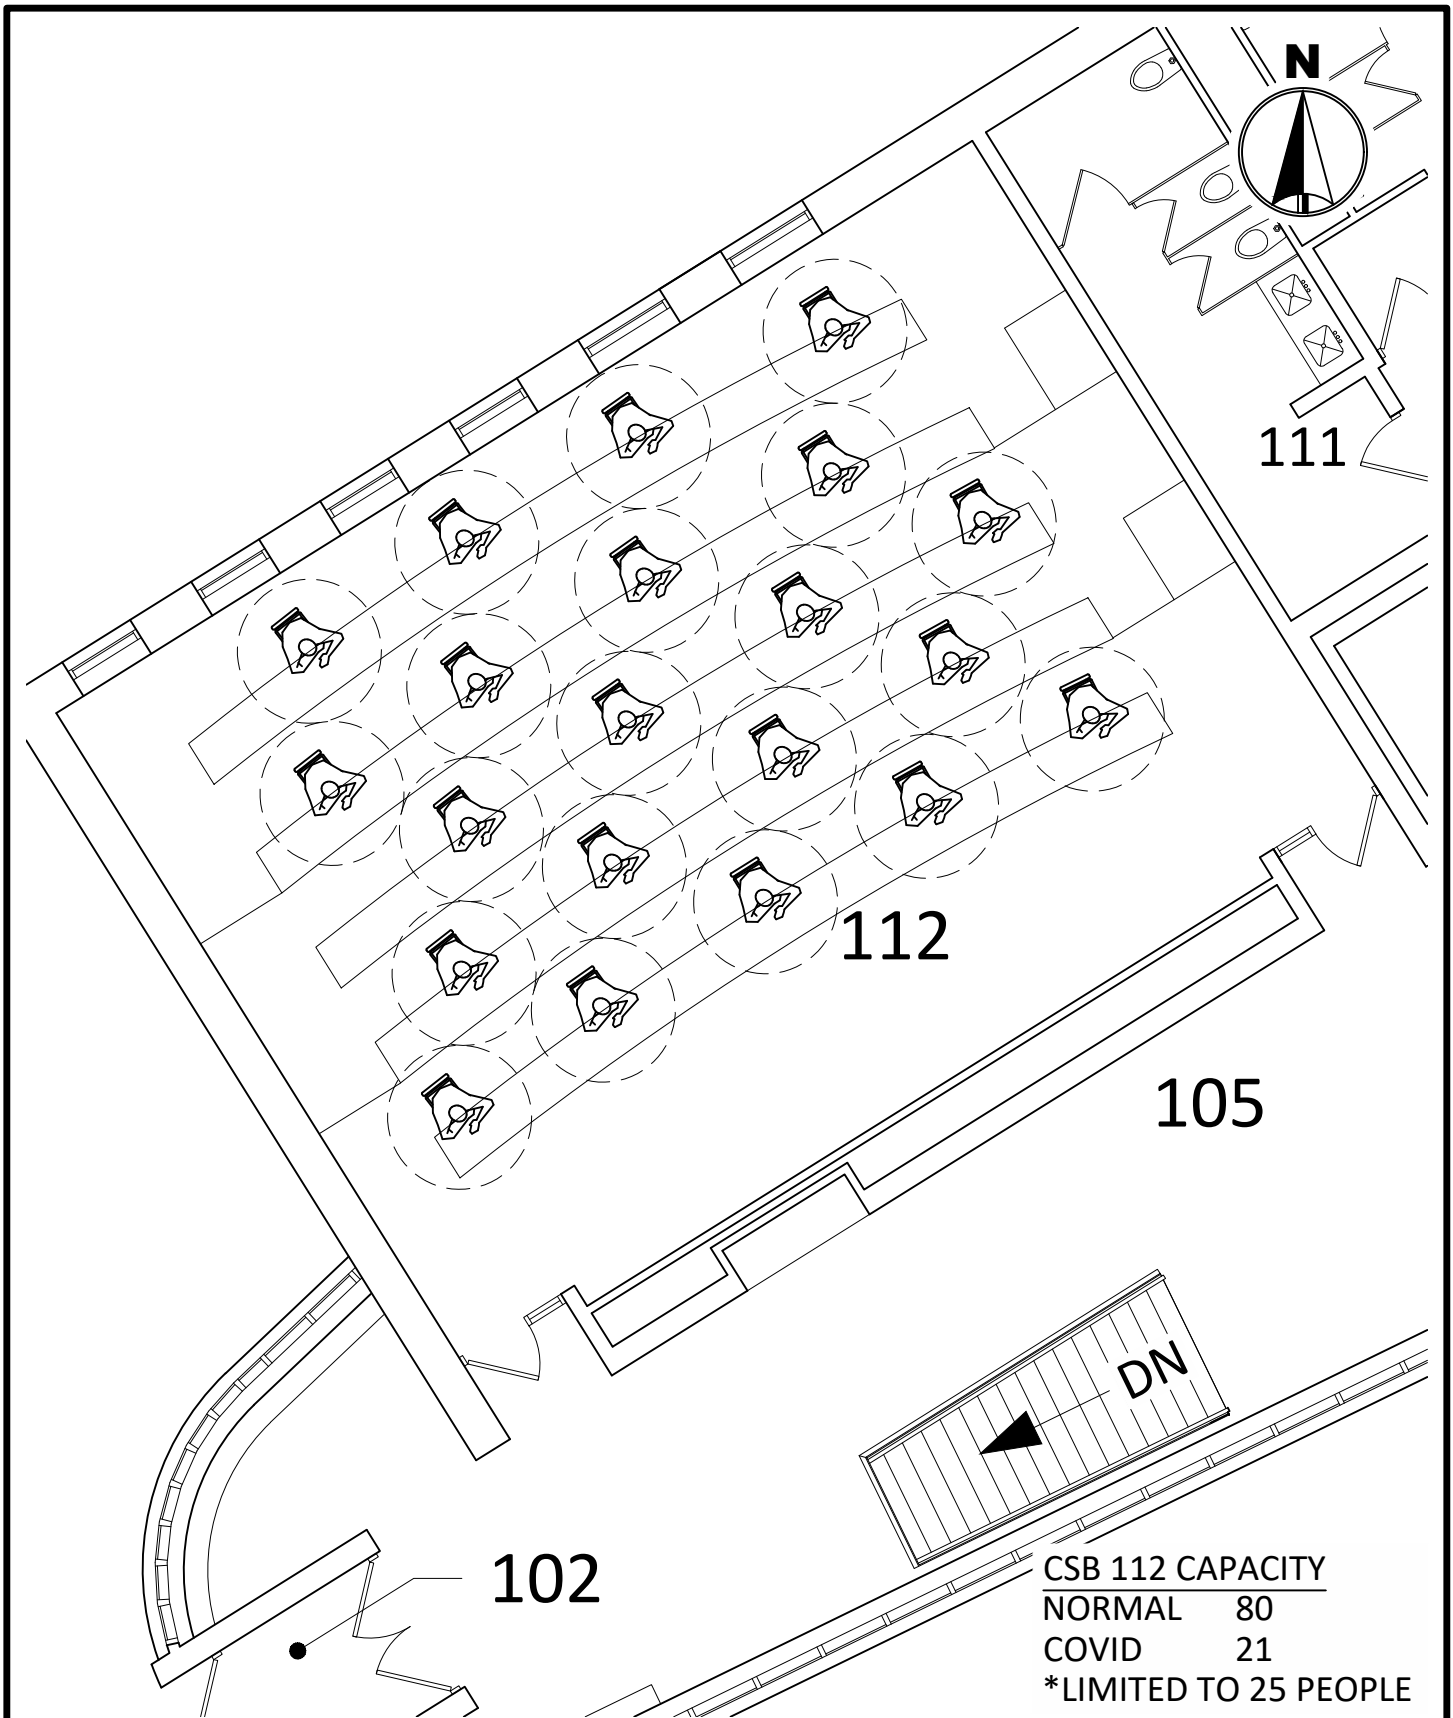

CSB 112 CAPACITY
 NORMAL 80
 COVID 21
 *LIMITED TO 25 PEOPLE




MINNESOTA STATE
 UNIVERSITY
 MANKATO
 PLANNING & CONSTRUCTION

CLINICAL SCIENCES BUILDING 112
 COVID SEATING LAYOUT
 6' SOCIAL DISTANCE

DRAWN BY: N. HUETTL

July 2020

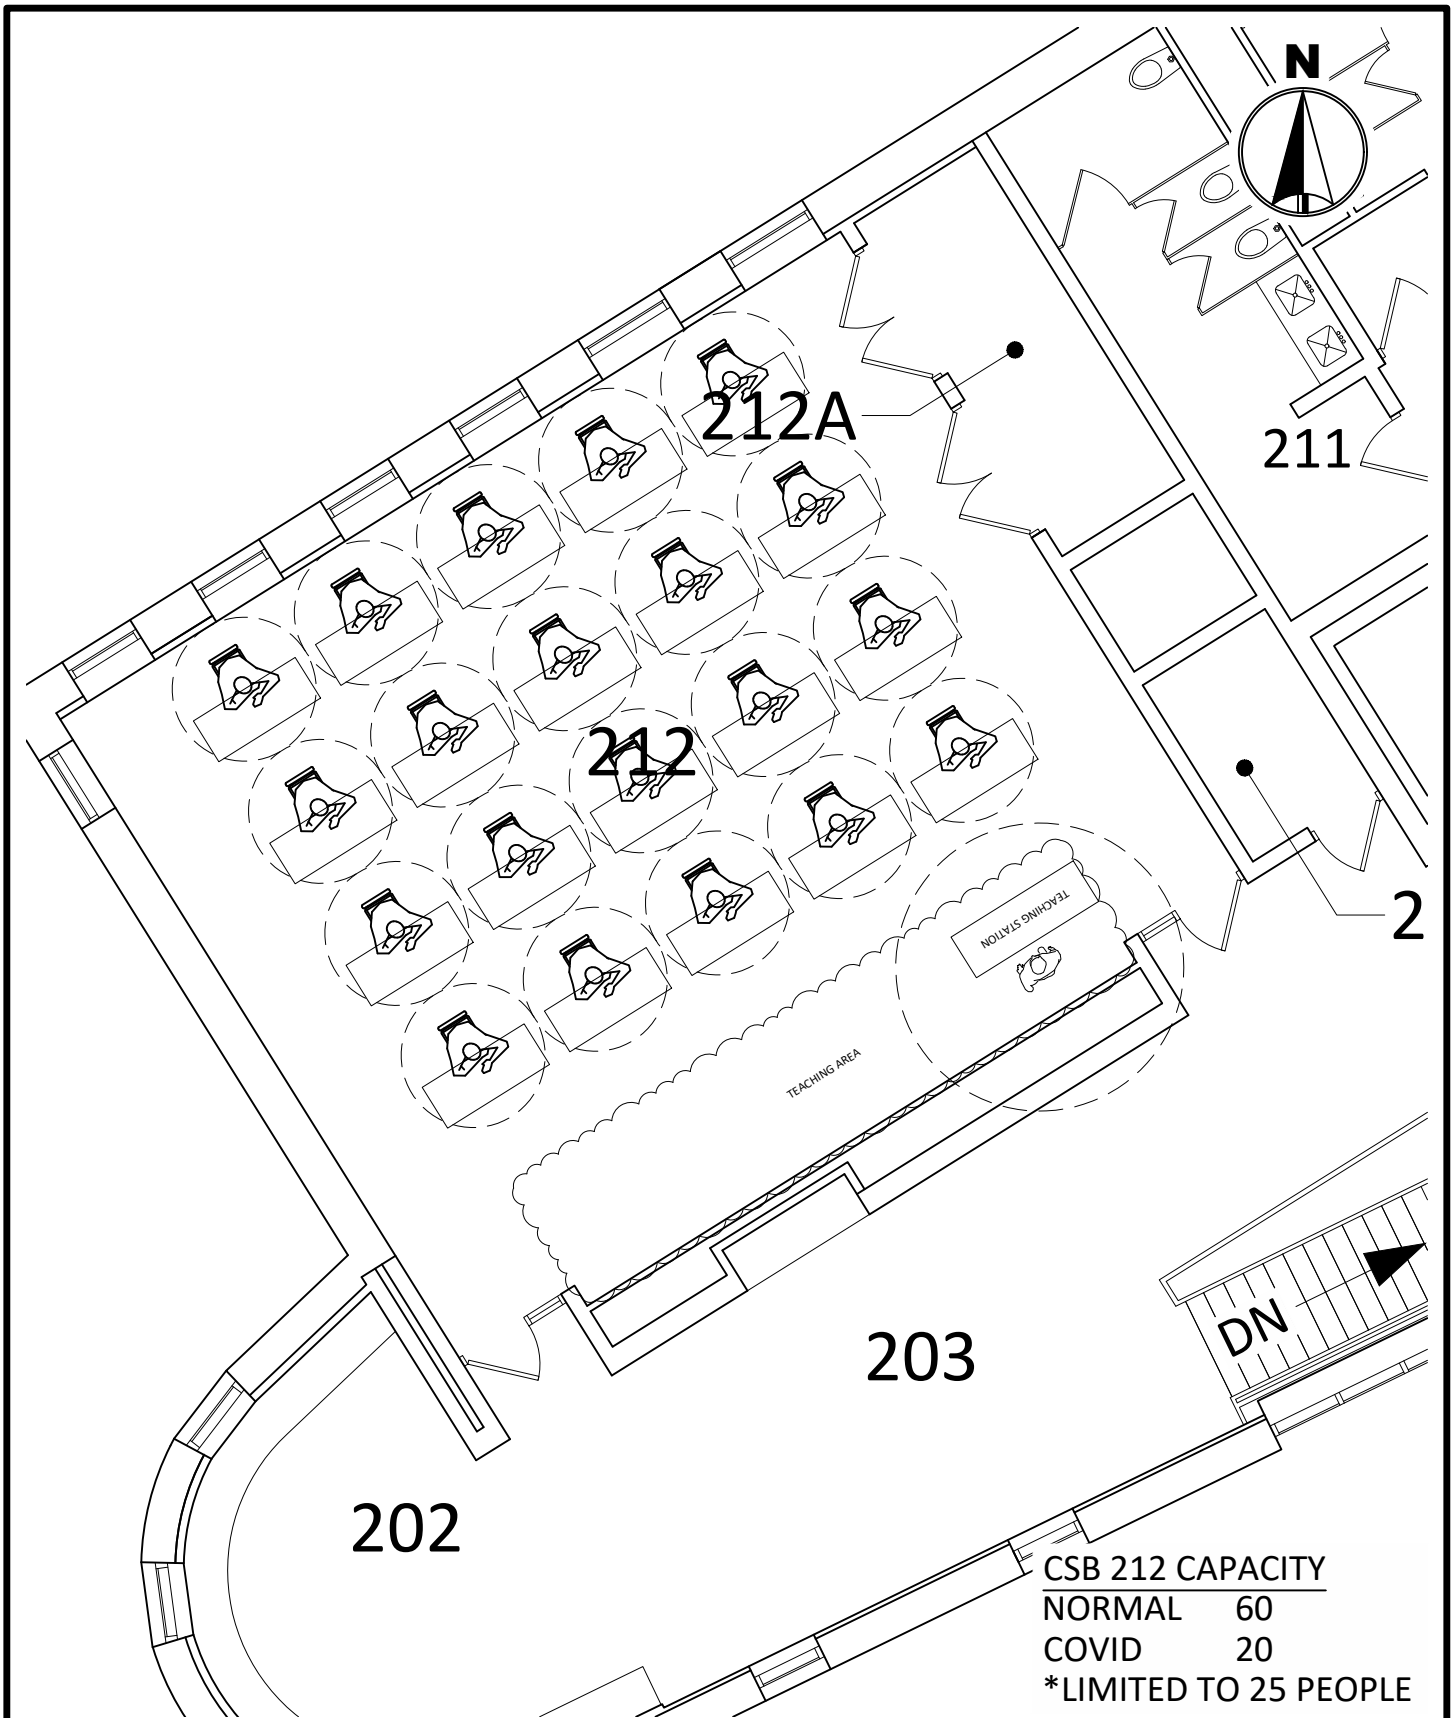

CSB 212 CAPACITY	
NORMAL	60
COVID	20
*LIMITED TO 25 PEOPLE	




MINNESOTA STATE
UNIVERSITY
MANKATO
PLANNING & CONSTRUCTION

CLINICAL SCIENCES BUILDING 212
COVID SEATING LAYOUT
6' SOCIAL DISTANCE

DRAWN BY: N. HUETTL

July 2020


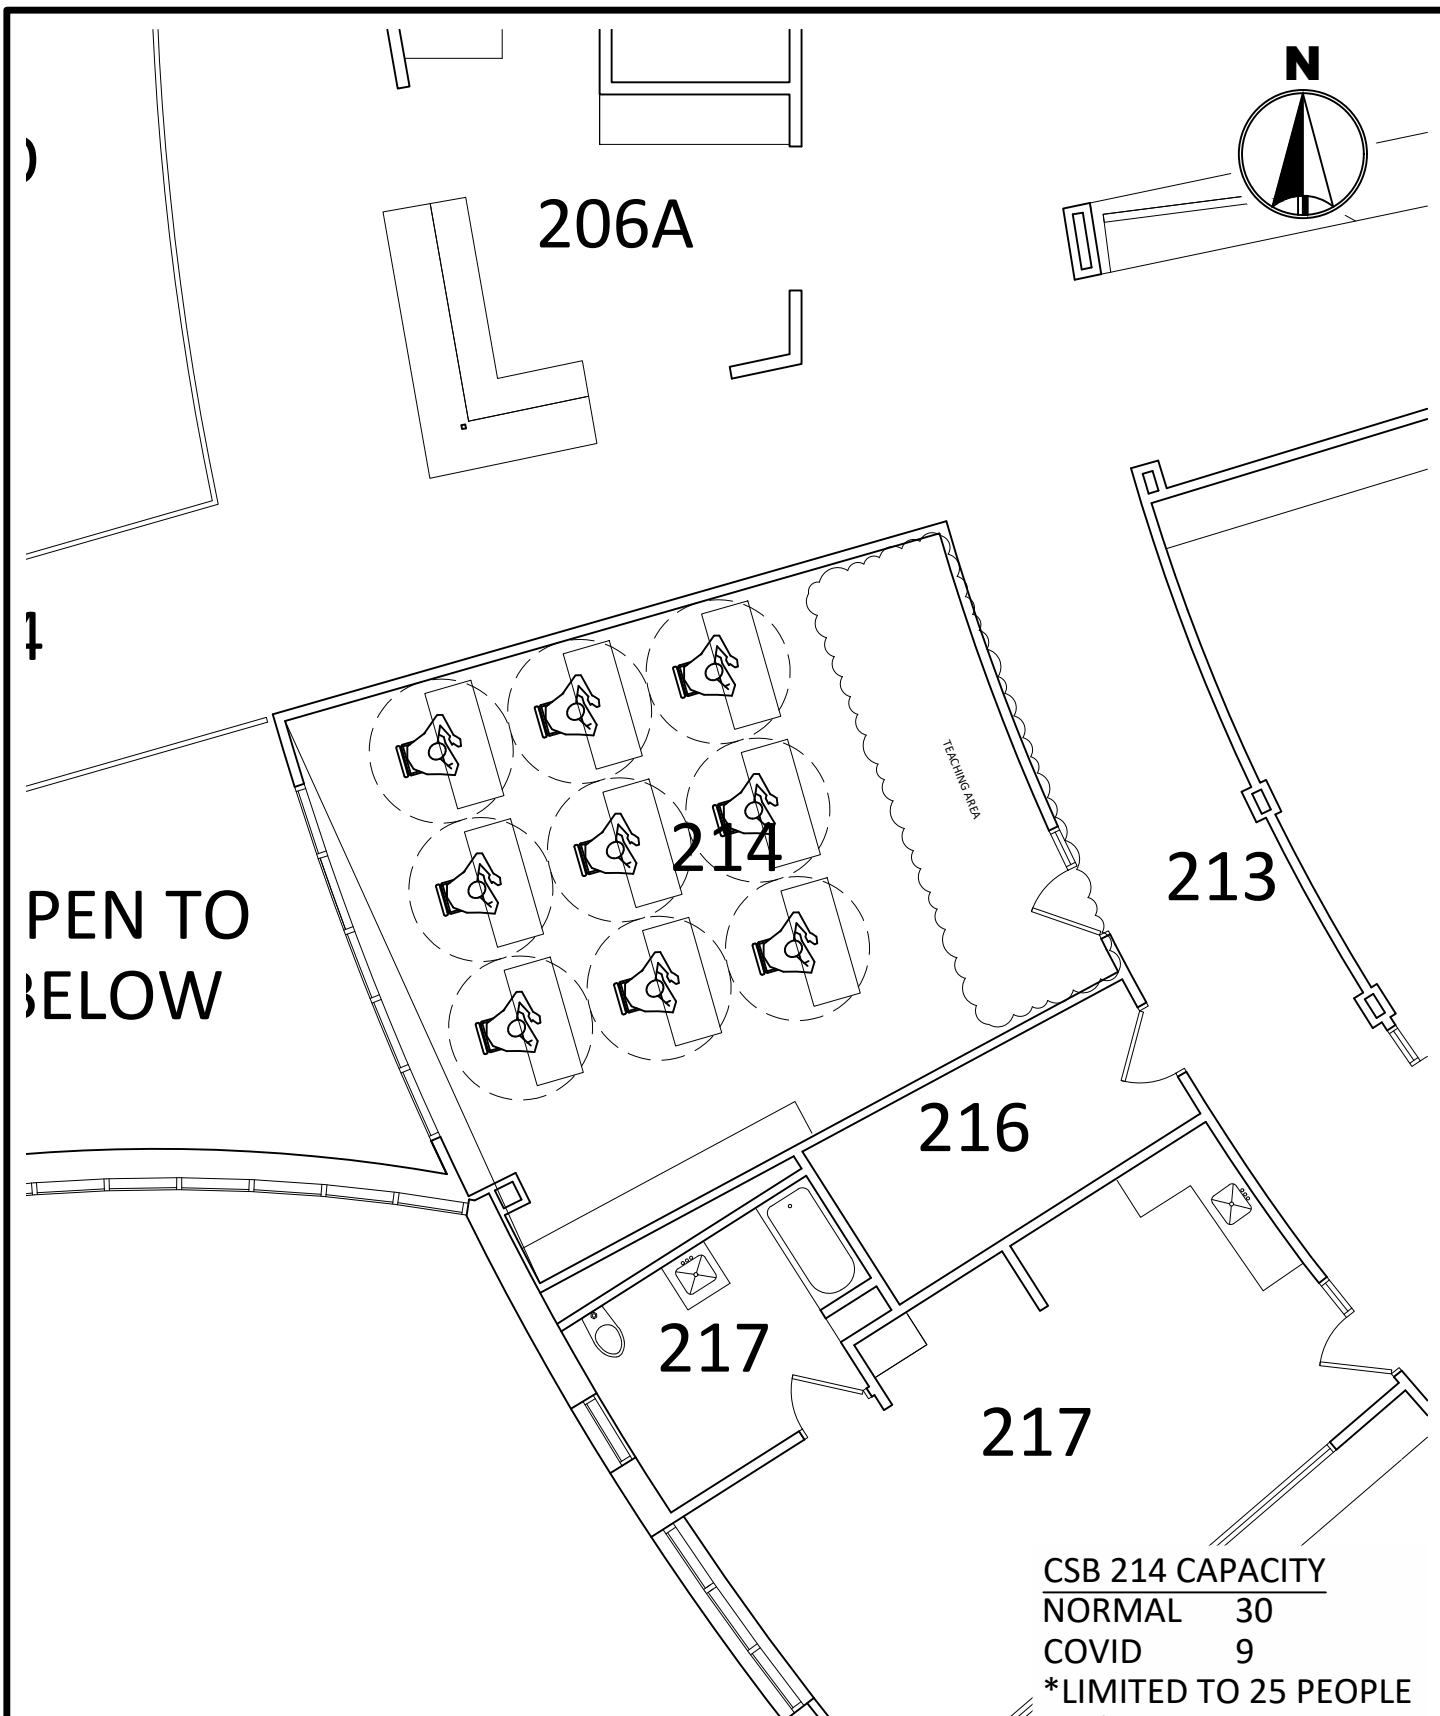


MINNESOTA STATE
UNIVERSITY
MANKATO
PLANNING & CONSTRUCTION

CLINICAL SCIENCES BUILDING 214
COVID SEATING LAYOUT
6' SOCIAL DISTANCE

DRAWN BY: N. HUETTL

July 2020

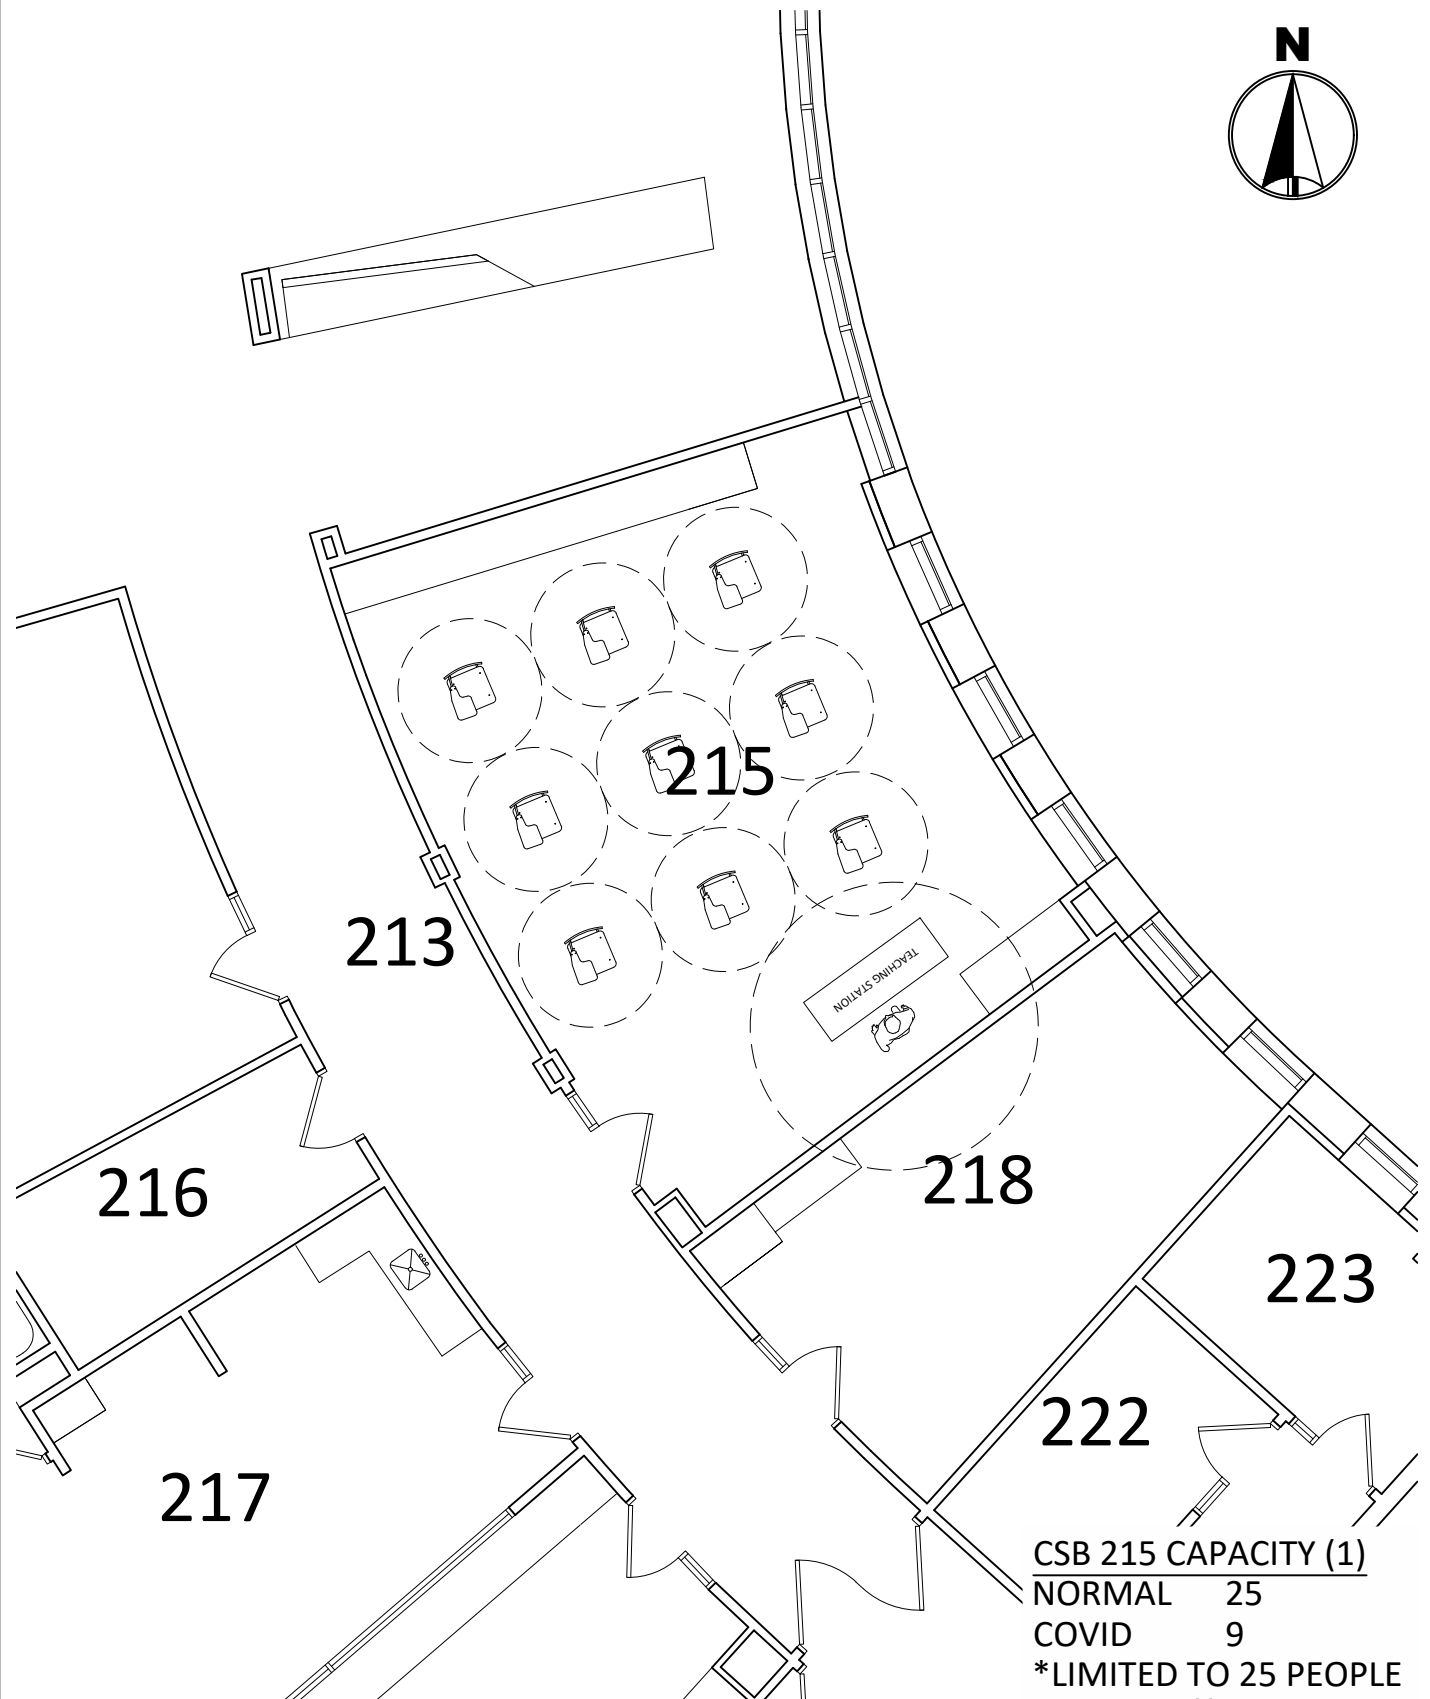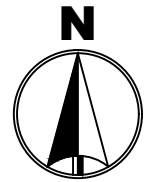

CSB 215 CAPACITY (1)
NORMAL 25
COVID 9
*LIMITED TO 25 PEOPLE





MINNESOTA STATE
UNIVERSITY
MANKATO
PLANNING & CONSTRUCTION

CLINICAL SCIENCES BUILDING 215
COVID SEATING LAYOUT
6' SOCIAL DISTANCE

DRAWN BY: N. HUETTL

July 2020

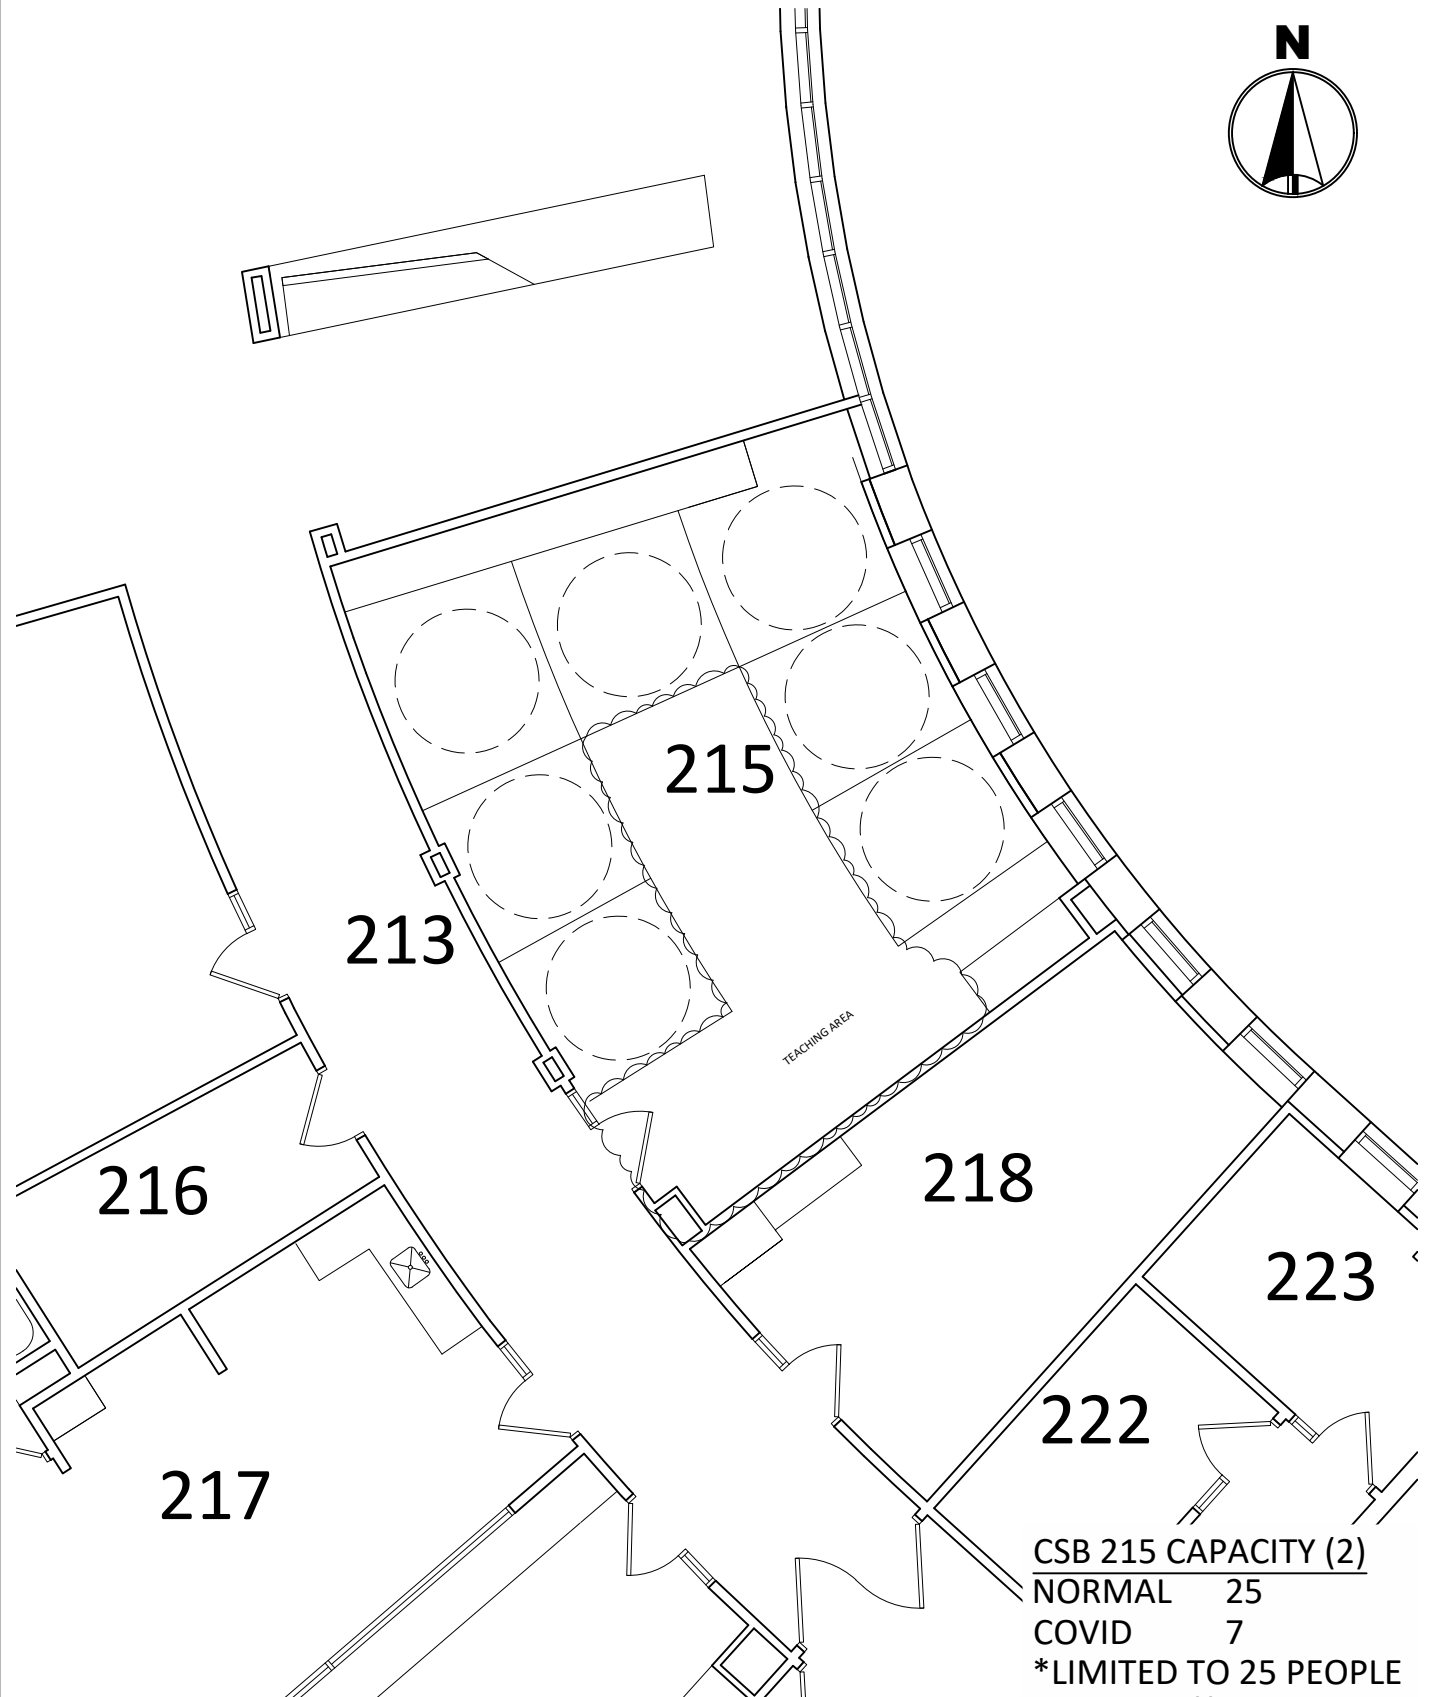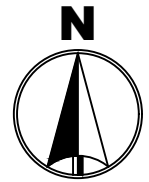

CSB 215 CAPACITY (2)
NORMAL 25
COVID 7
*LIMITED TO 25 PEOPLE





MINNESOTA STATE
UNIVERSITY
MANKATO
PLANNING & CONSTRUCTION

CLINICAL SCIENCES BUILDING 215
COVID SEATING LAYOUT
6' SOCIAL DISTANCE

DRAWN BY: N. HUETTL

July 2020

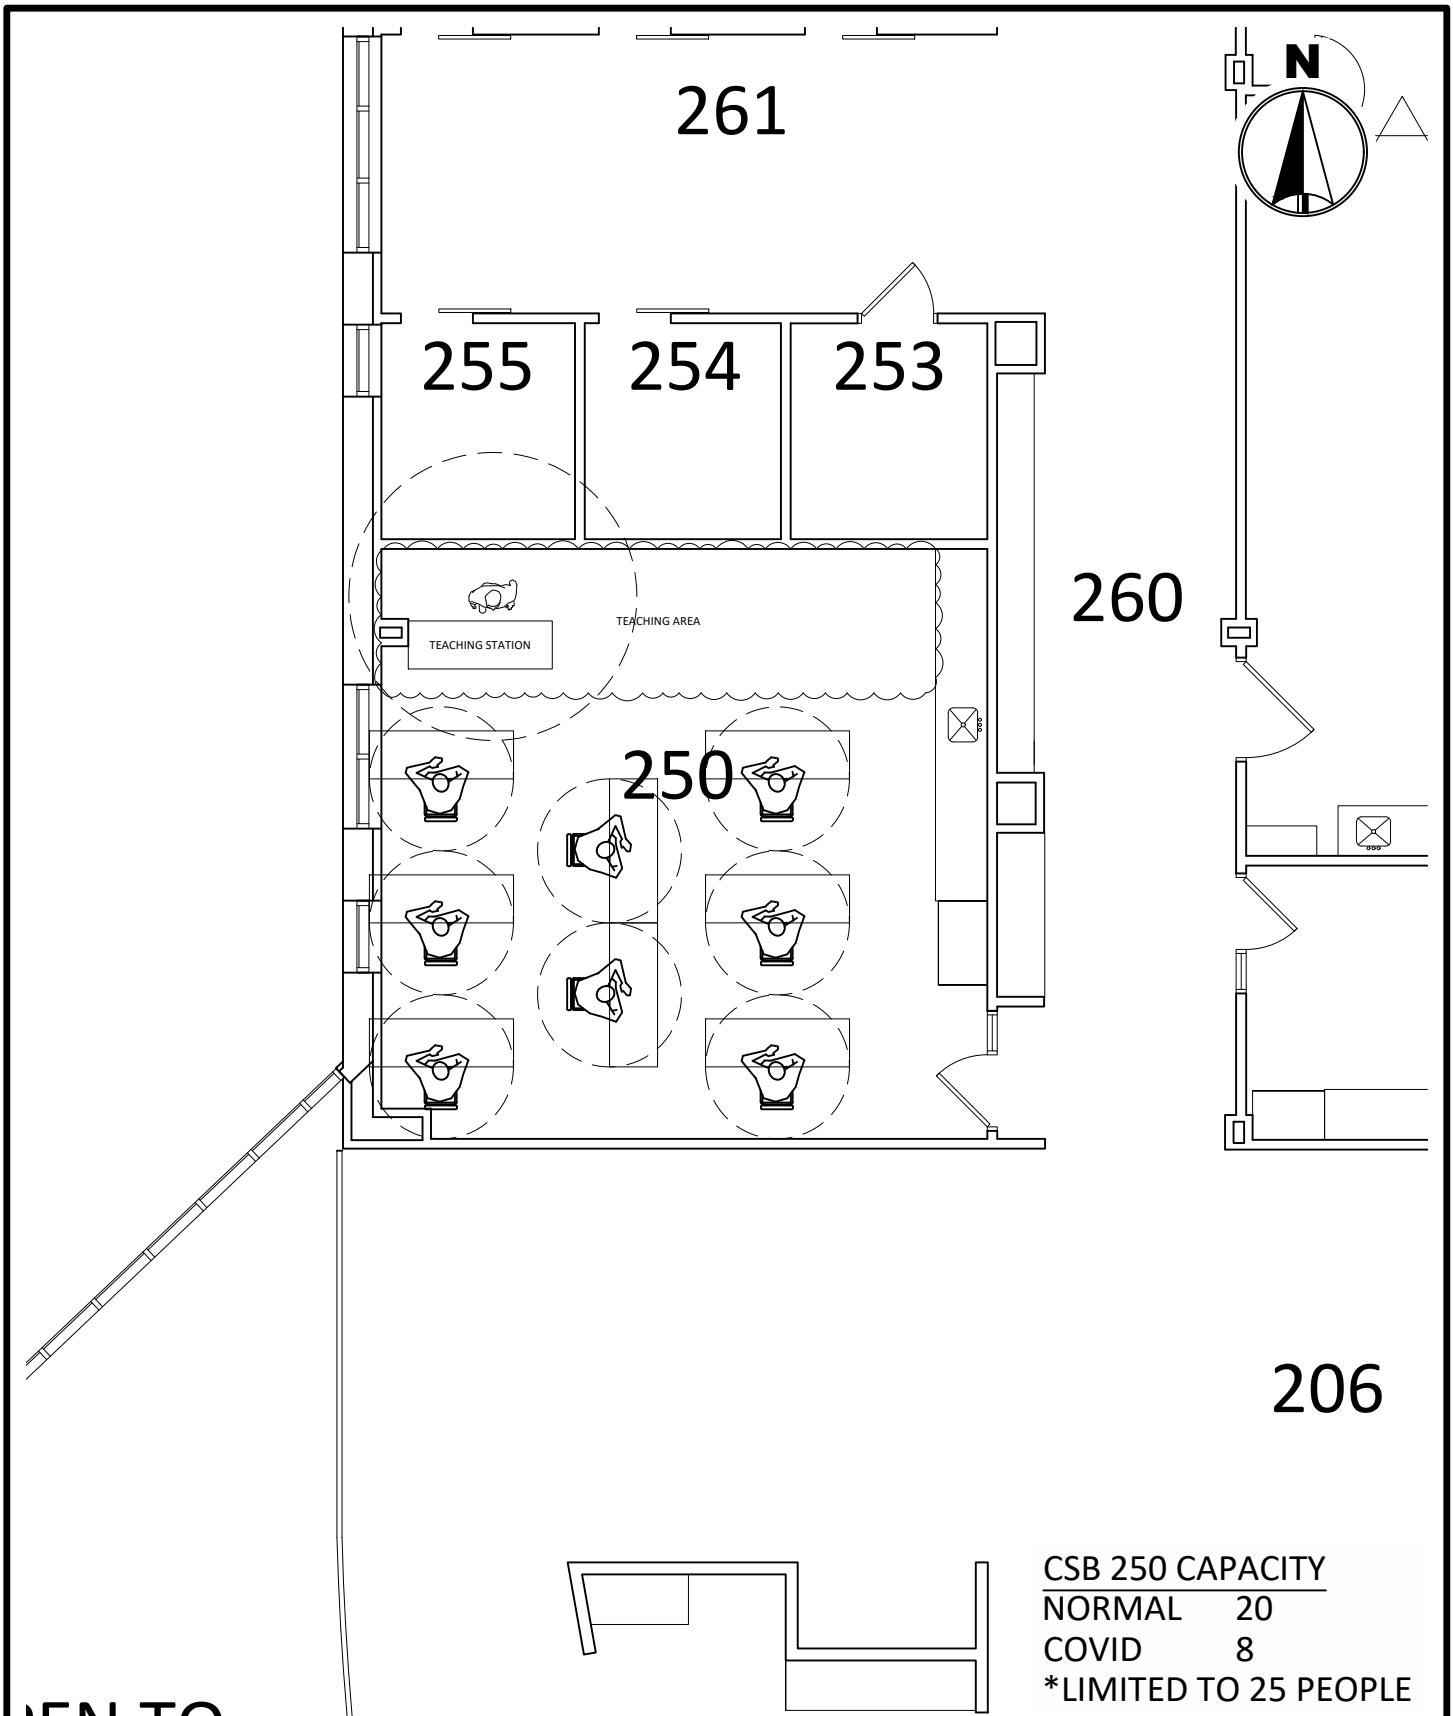

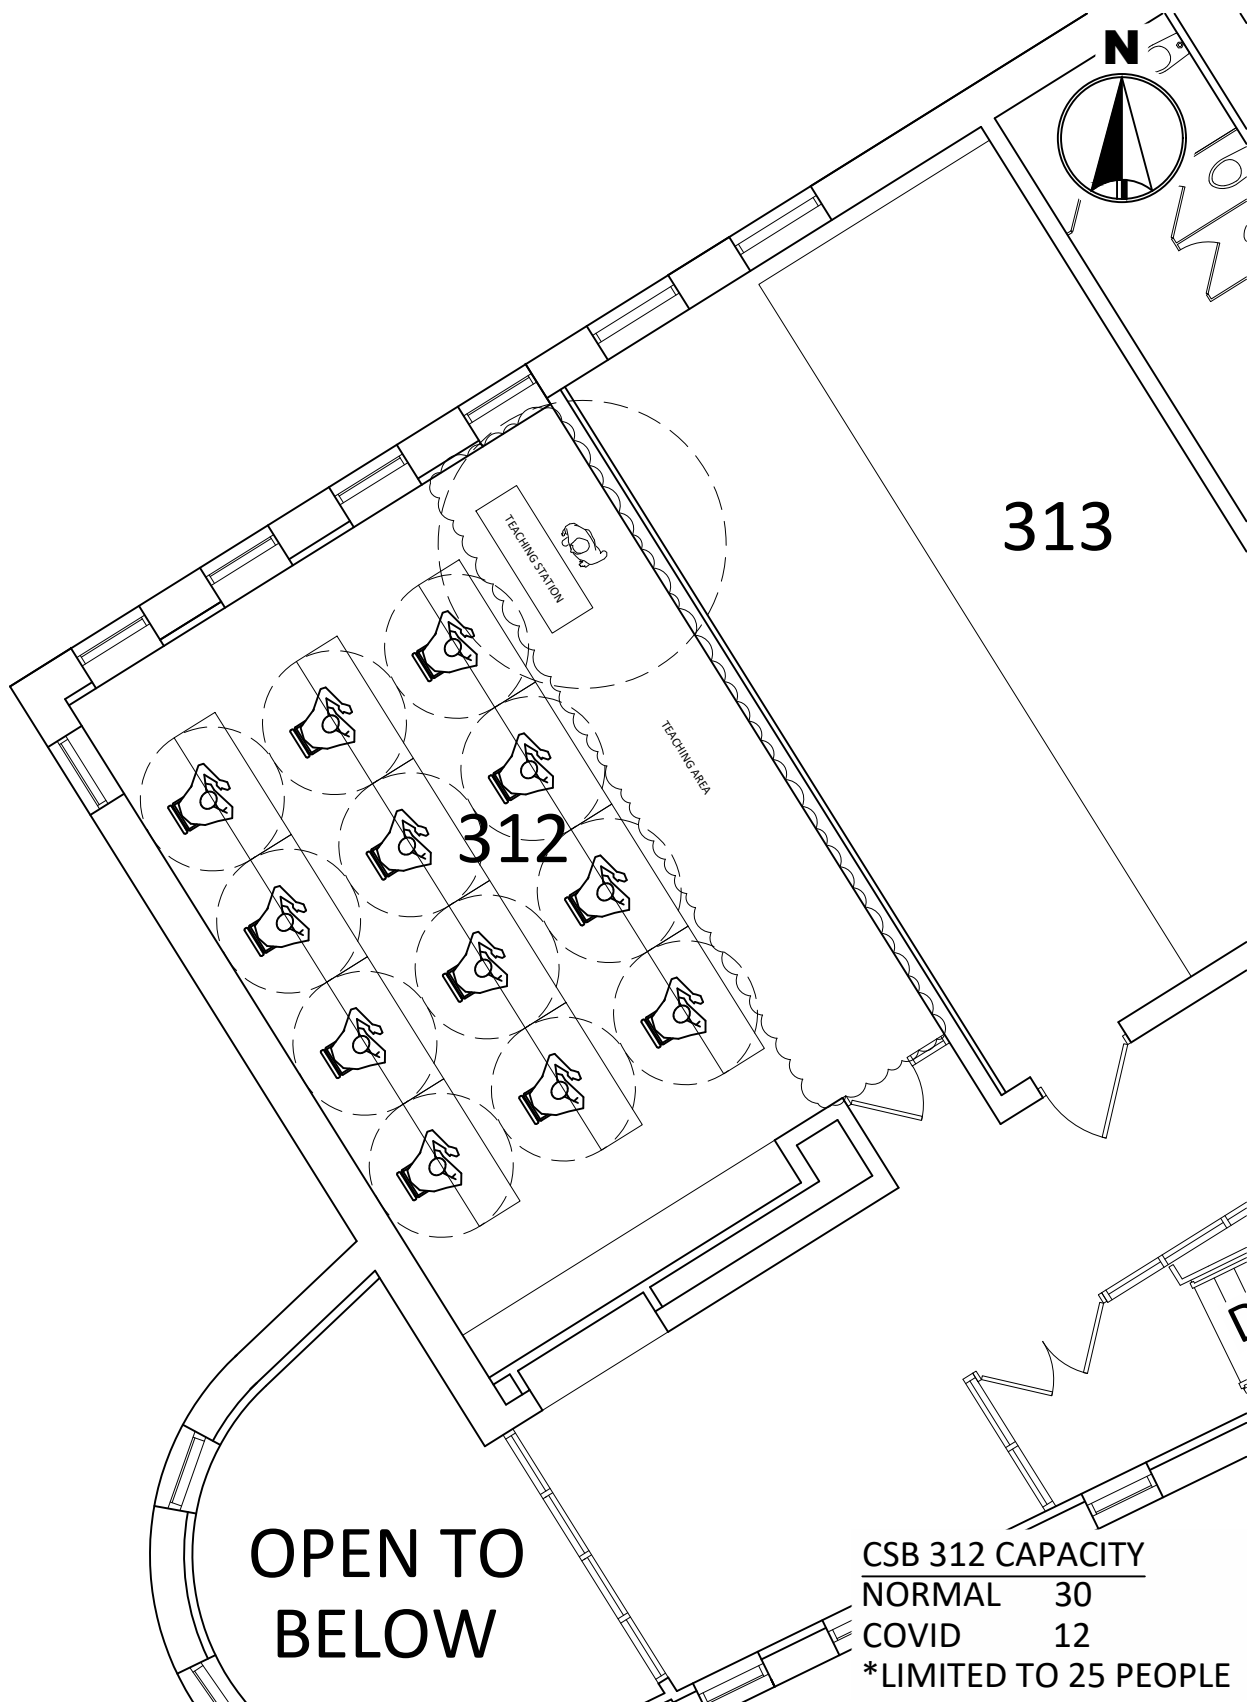

CSB 312 CAPACITY

NORMAL	30
COVID	12

*LIMITED TO 25 PEOPLE




MINNESOTA STATE UNIVERSITY
MANKATO
PLANNING & CONSTRUCTION

CLINICAL SCIENCES BUILDING 312
COVID SEATING LAYOUT
6' SOCIAL DISTANCE


DRAWN BY: N. HUETTL

July 2020

351

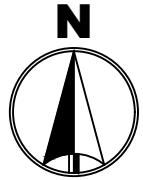

354

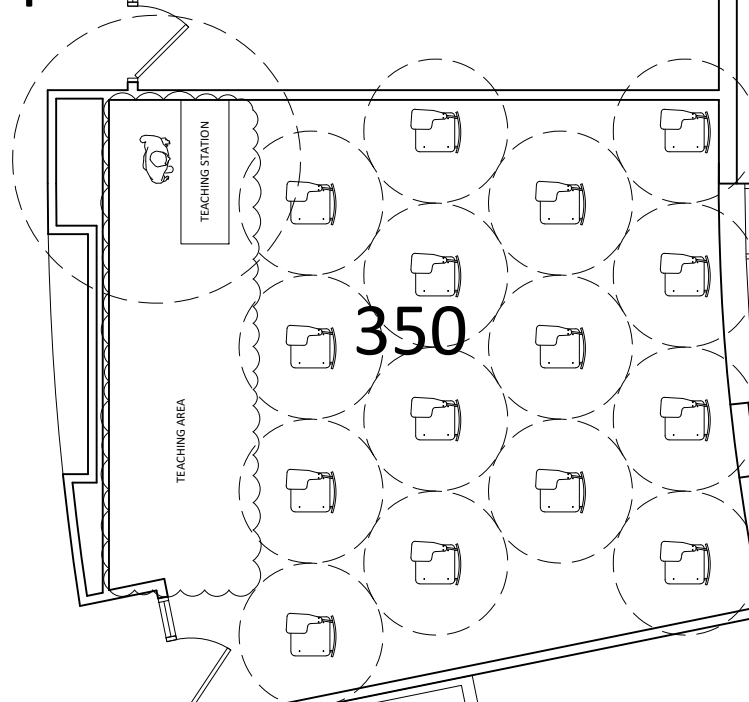

350

305A

305

CSB 350 CAPACITY	
NORMAL	30
COVID	15
*LIMITED TO 25 PEOPLE	




MINNESOTA STATE
UNIVERSITY
MANKATO
PLANNING & CONSTRUCTION


CLINICAL SCIENCES BUILDING 350
COVID SEATING LAYOUT
6' SOCIAL DISTANCE

DRAWN BY: N. HUETTL

July 2020

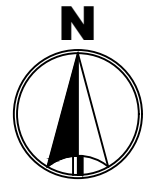

ROCK

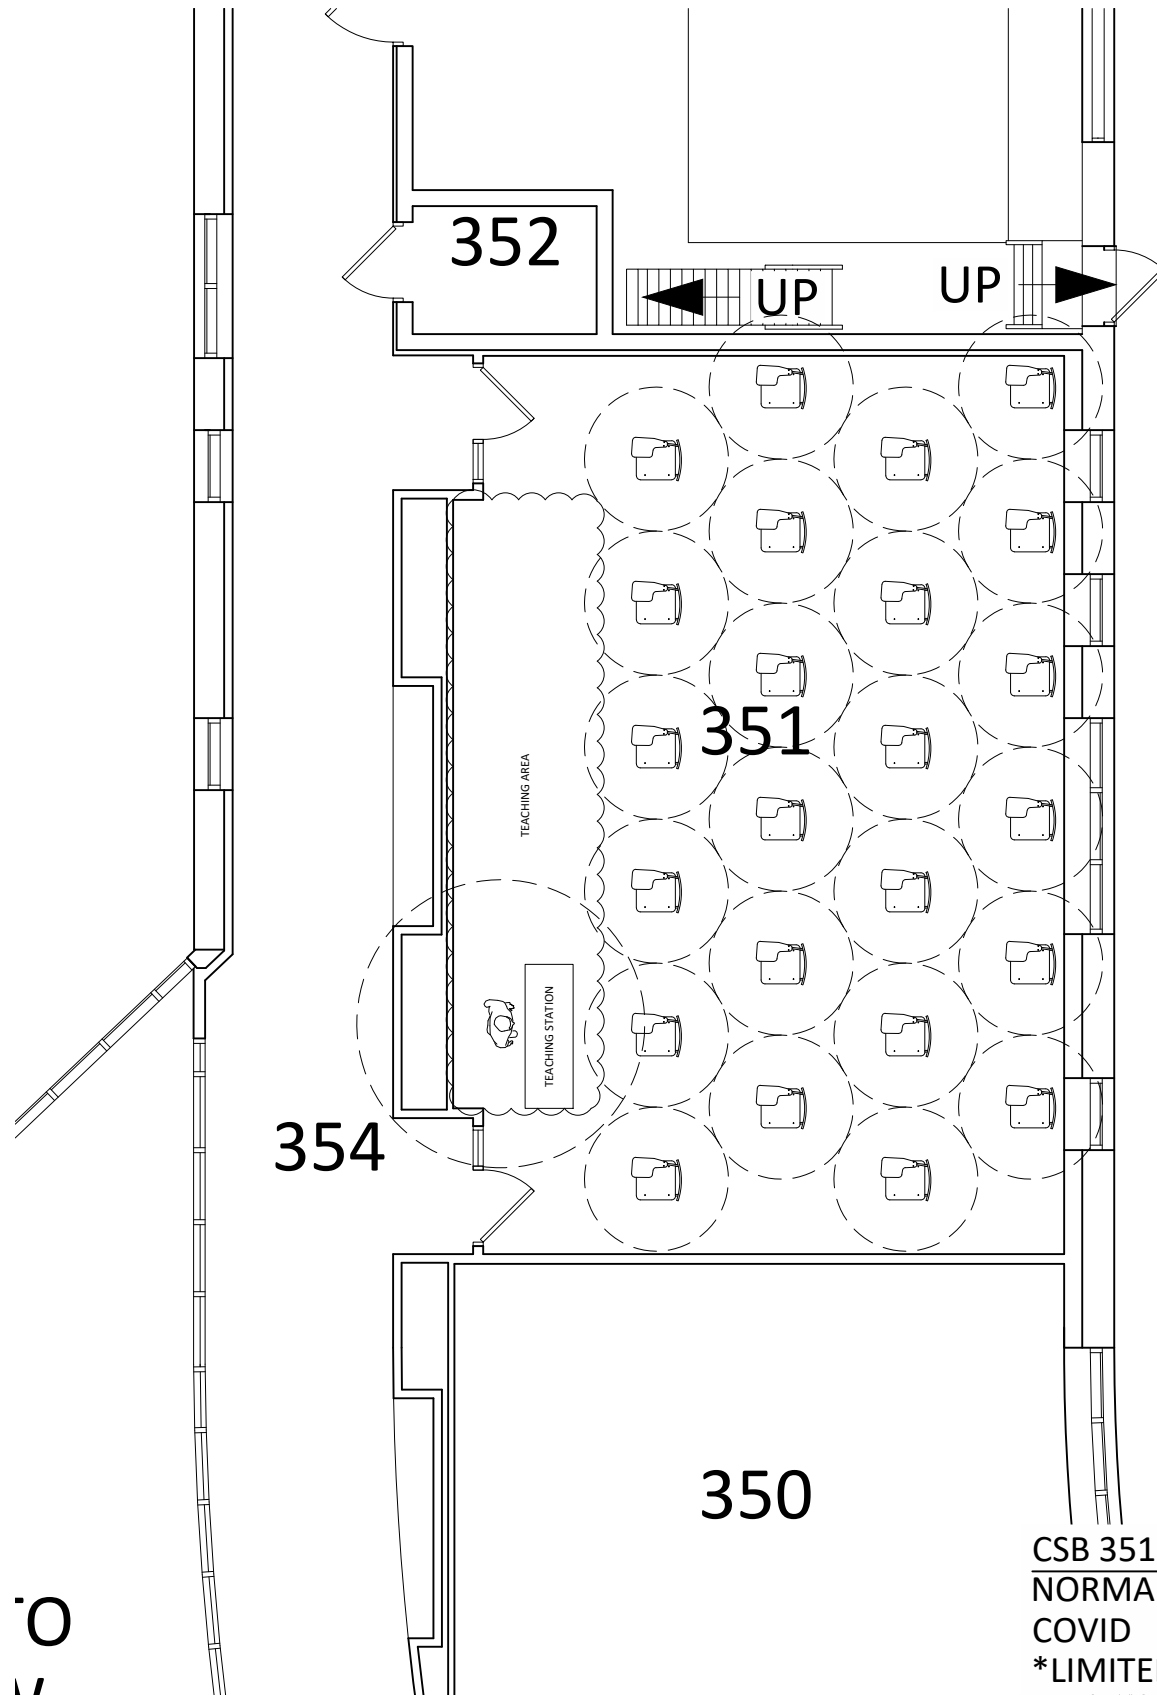

CSB 351 CAPACITY
NORMAL 60
COVID 24
*LIMITED TO 25 PEOPLE




MINNESOTA STATE
UNIVERSITY
MANKATO
PLANNING & CONSTRUCTION

CLINICAL SCIENCES BUILDING 351
COVID SEATING LAYOUT
6' SOCIAL DISTANCE

DRAWN BY: N. HUETTL

July 2020

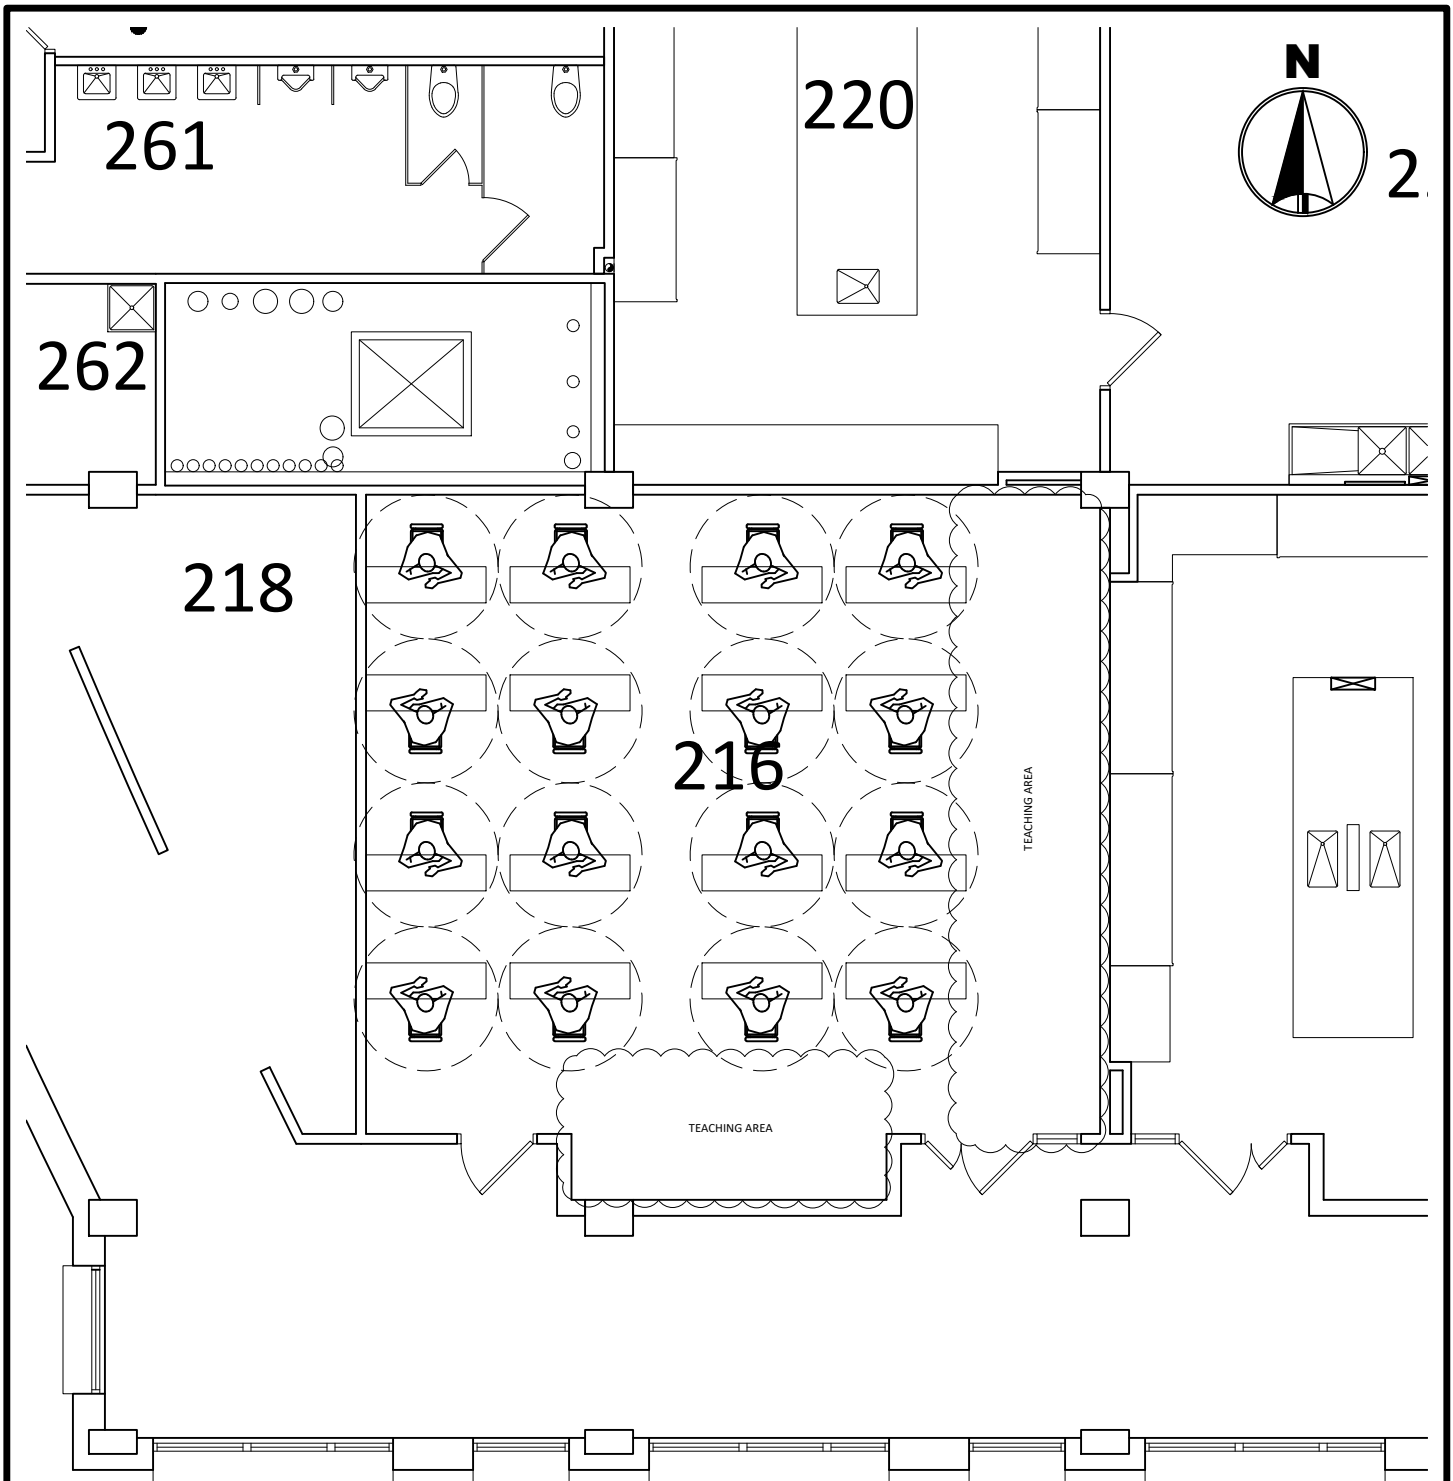

FH 216 CAPACITY
 NORMAL 48
 COVID 16
 *LIMITED TO 25 PEOPLE




**MINNESOTA STATE
 UNIVERSITY**
 MANKATO
 PLANNING & CONSTRUCTION

FORD HALL 216
 COVID SEATING LAYOUT
 6' SOCIAL DISTANCE

DRAWN BY: N. HUETTL

July 2020

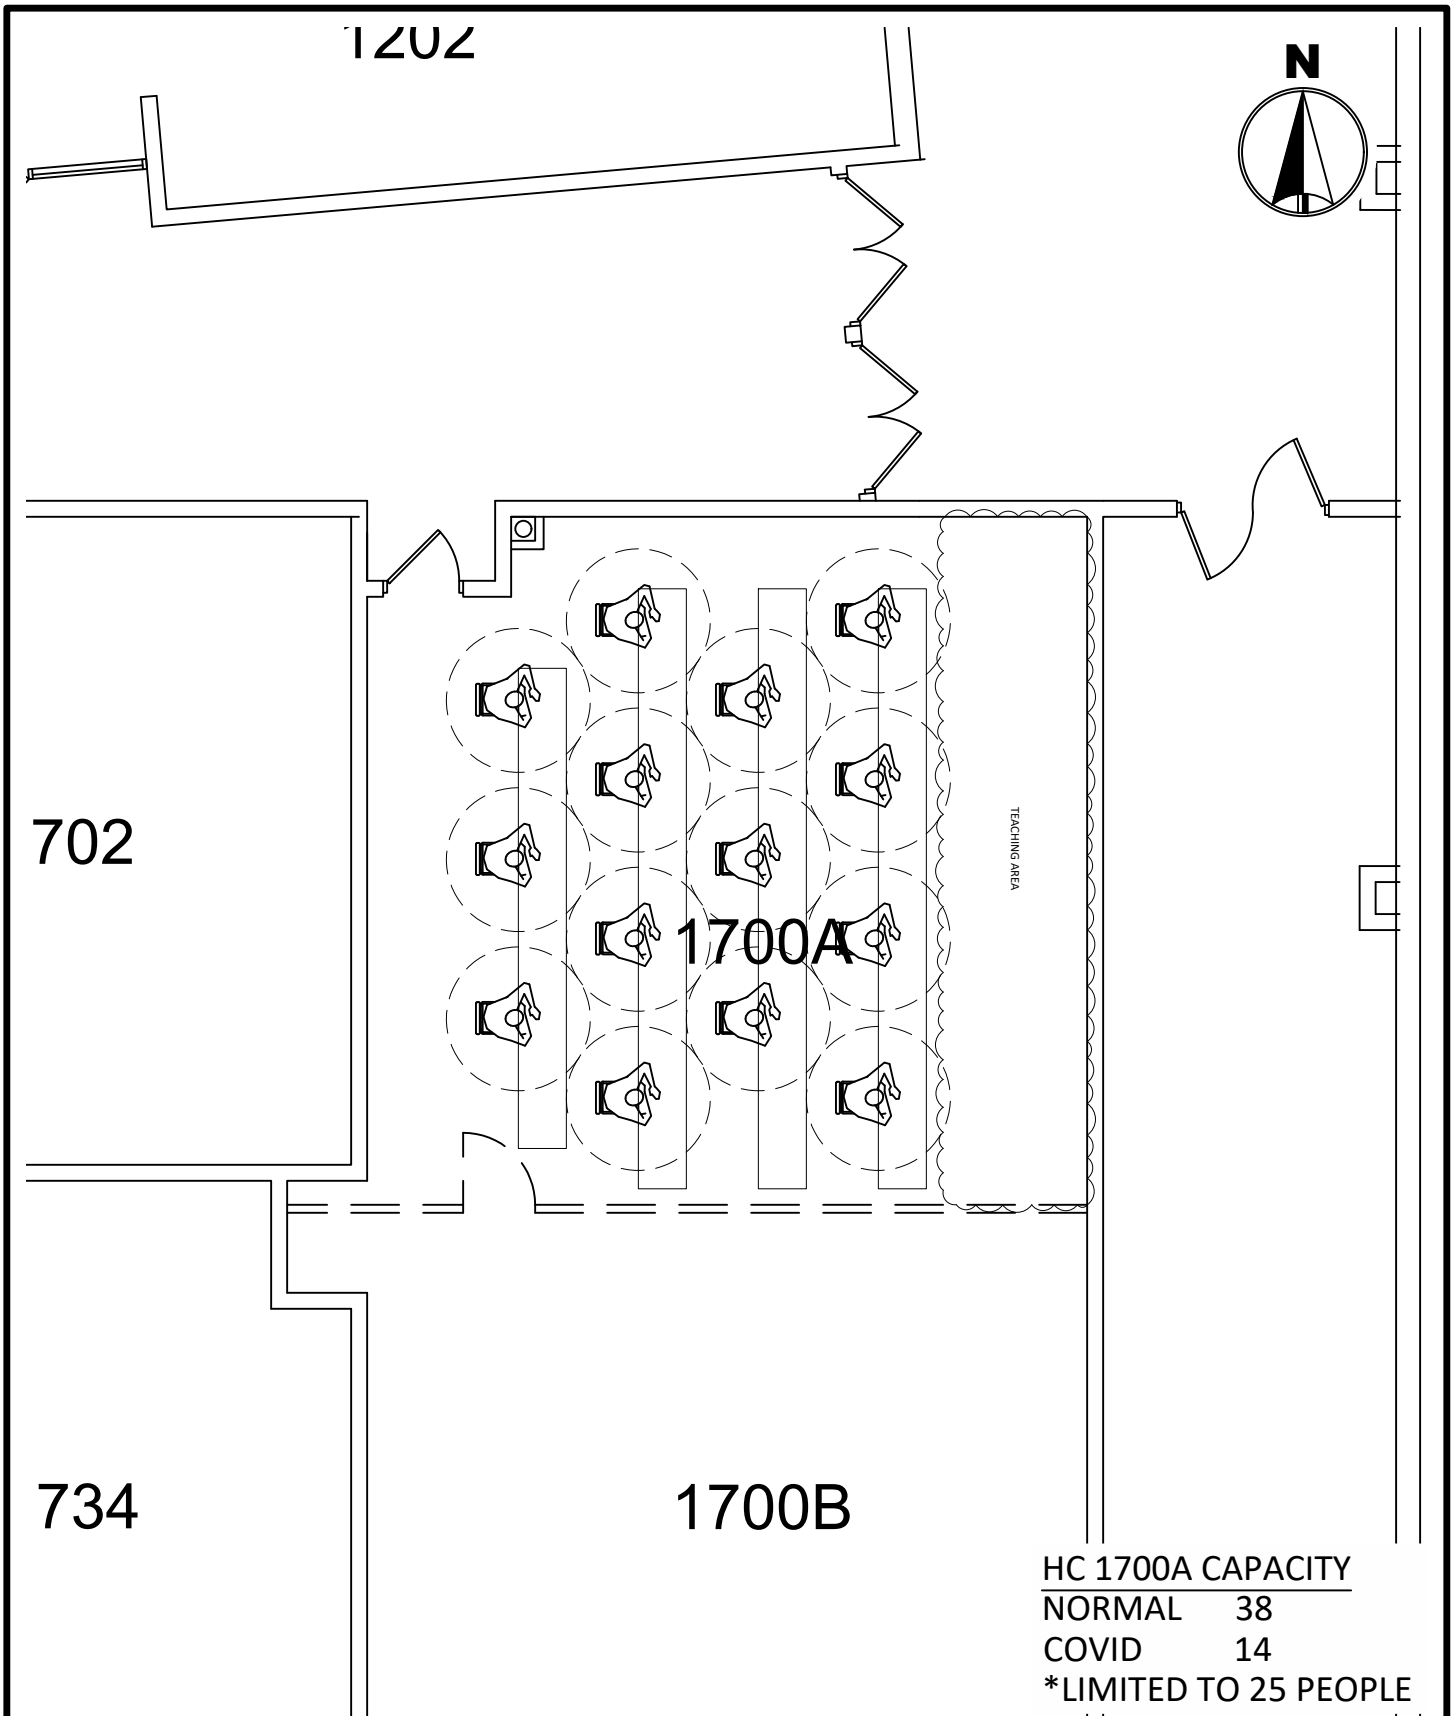


MINNESOTA STATE
UNIVERSITY
MANKATO
PLANNING & CONSTRUCTION

HIGHLAND CENTER 1700A
COVID SEATING LAYOUT
6' SOCIAL DISTANCE

DRAWN BY: N. HUETTL

July 2020

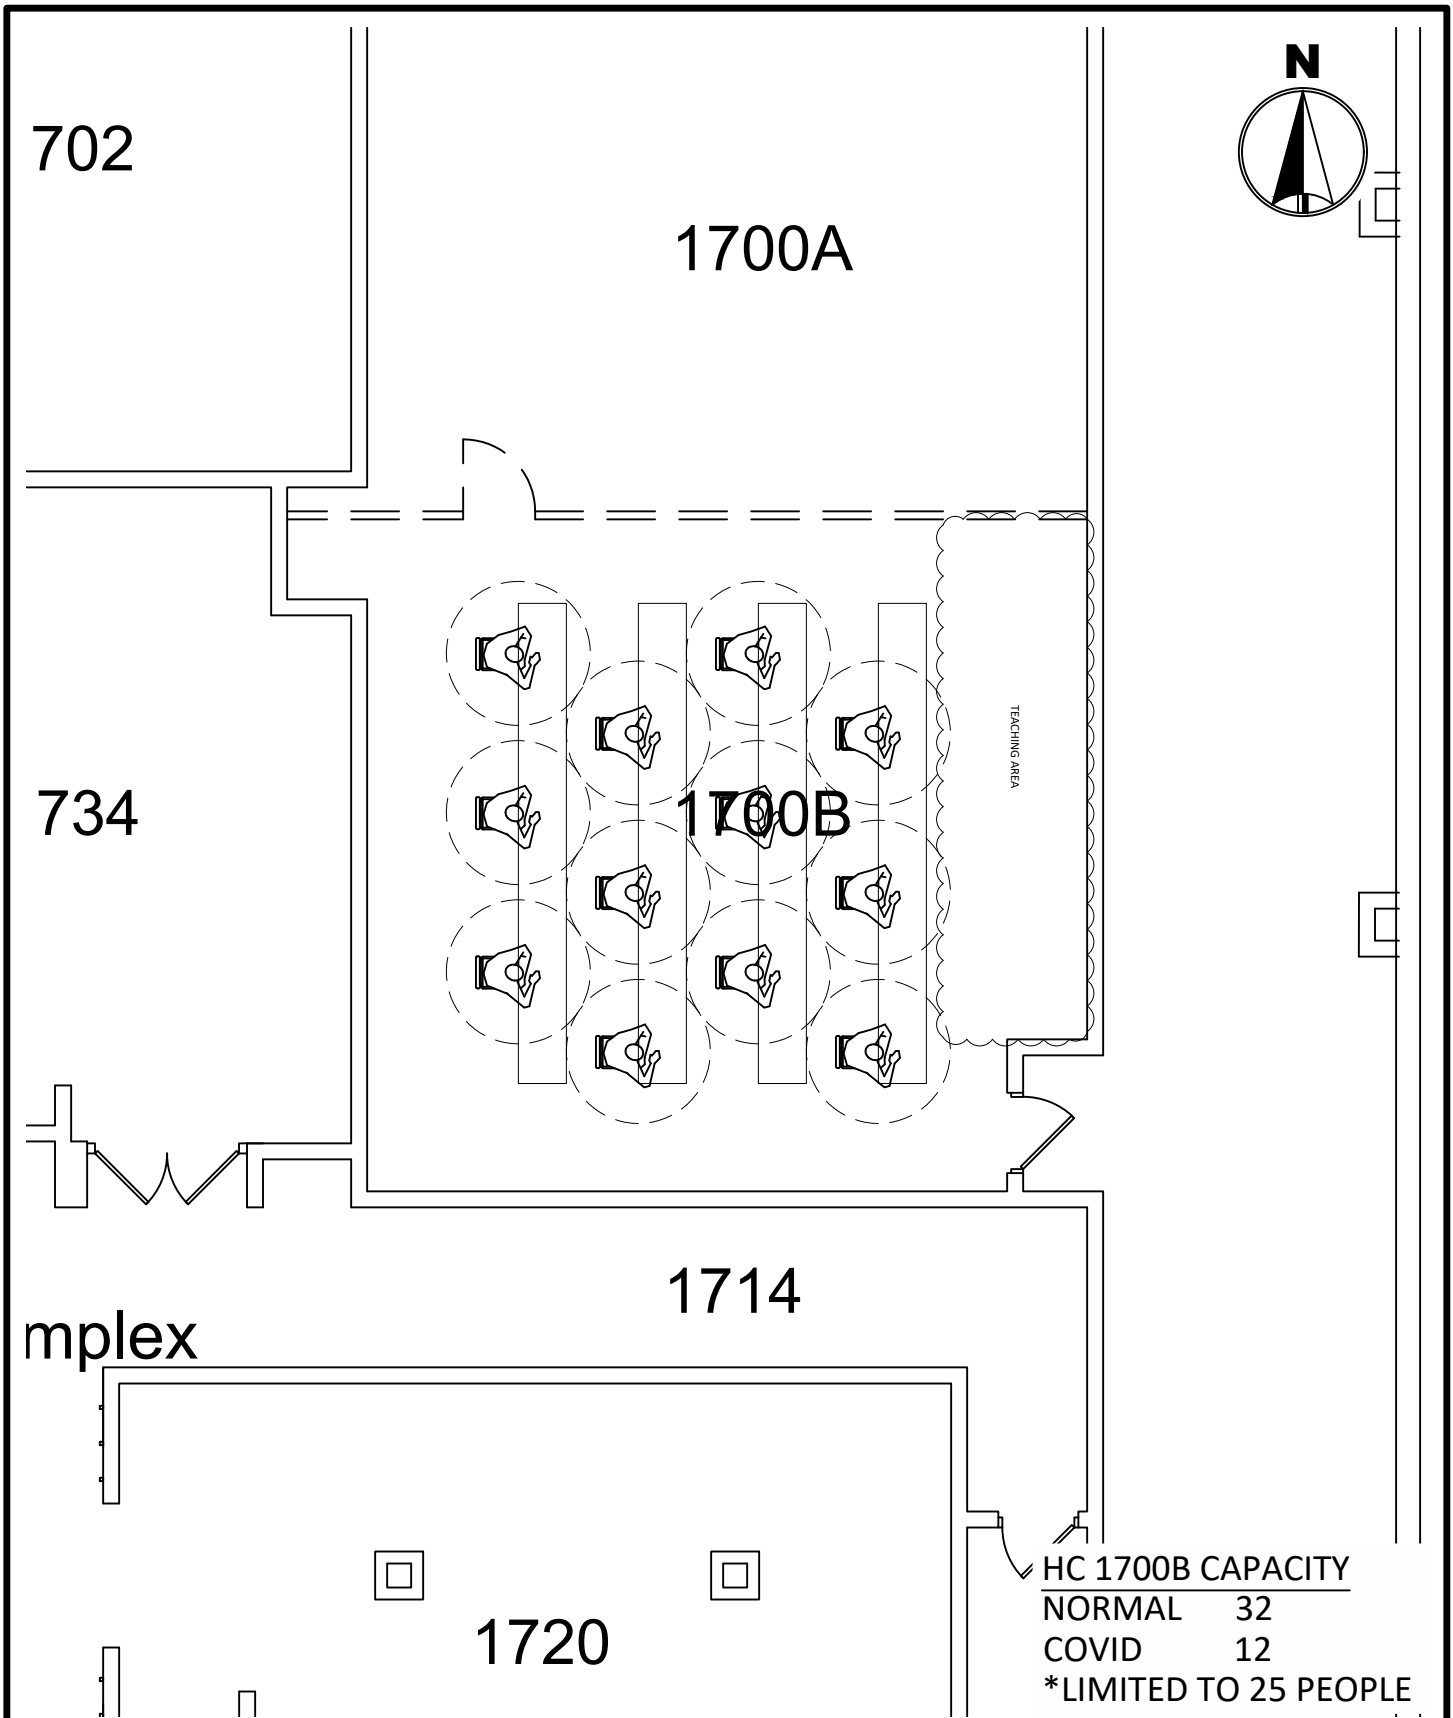


MINNESOTA STATE
UNIVERSITY
MANKATO
PLANNING & CONSTRUCTION

HIGHLAND CENTER 1700B
COVID SEATING LAYOUT
6' SOCIAL DISTANCE

DRAWN BY: N. HUETTL

July 2020

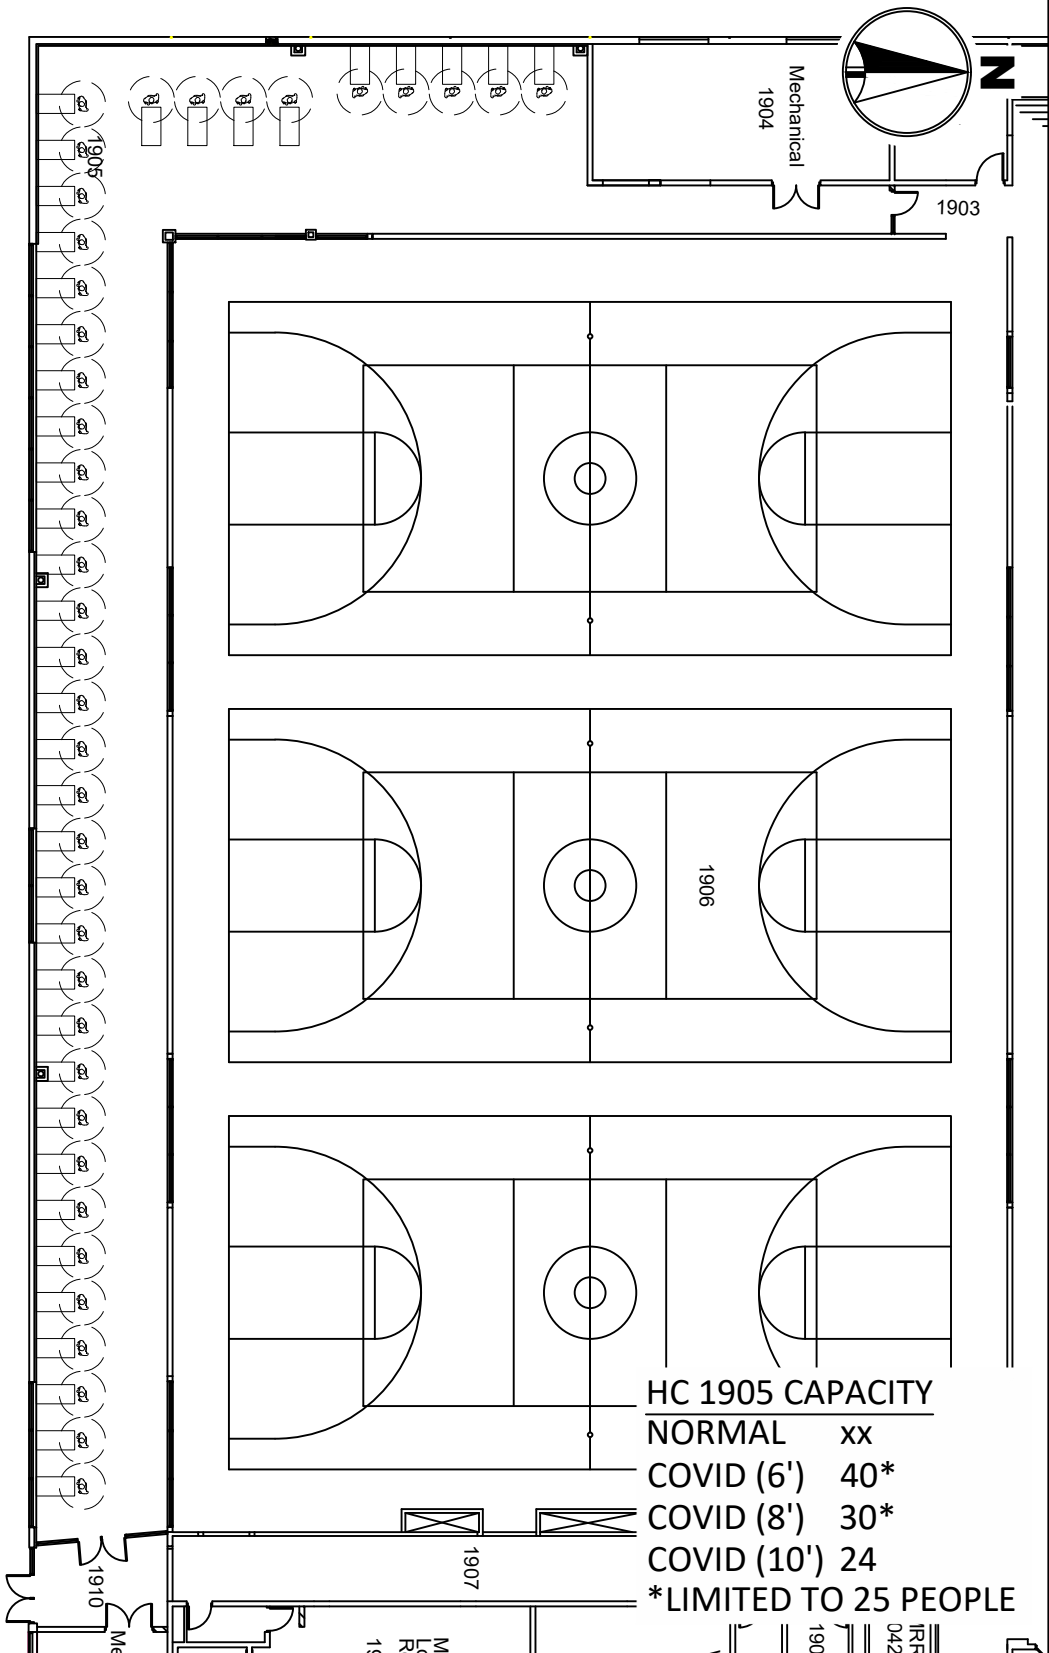

HC 1905 CAPACITY	
NORMAL	xx
COVID (6')	40*
COVID (8')	30*
COVID (10')	24
* LIMITED TO 25 PEOPLE	




MINNESOTA STATE
UNIVERSITY
MANKATO
PLANNING & CONSTRUCTION


HIGHLAND CENTER 1905
COVID SEATING LAYOUT
6' SOCIAL DISTANCE

DRAWN BY: N. HUETTL

July 2020

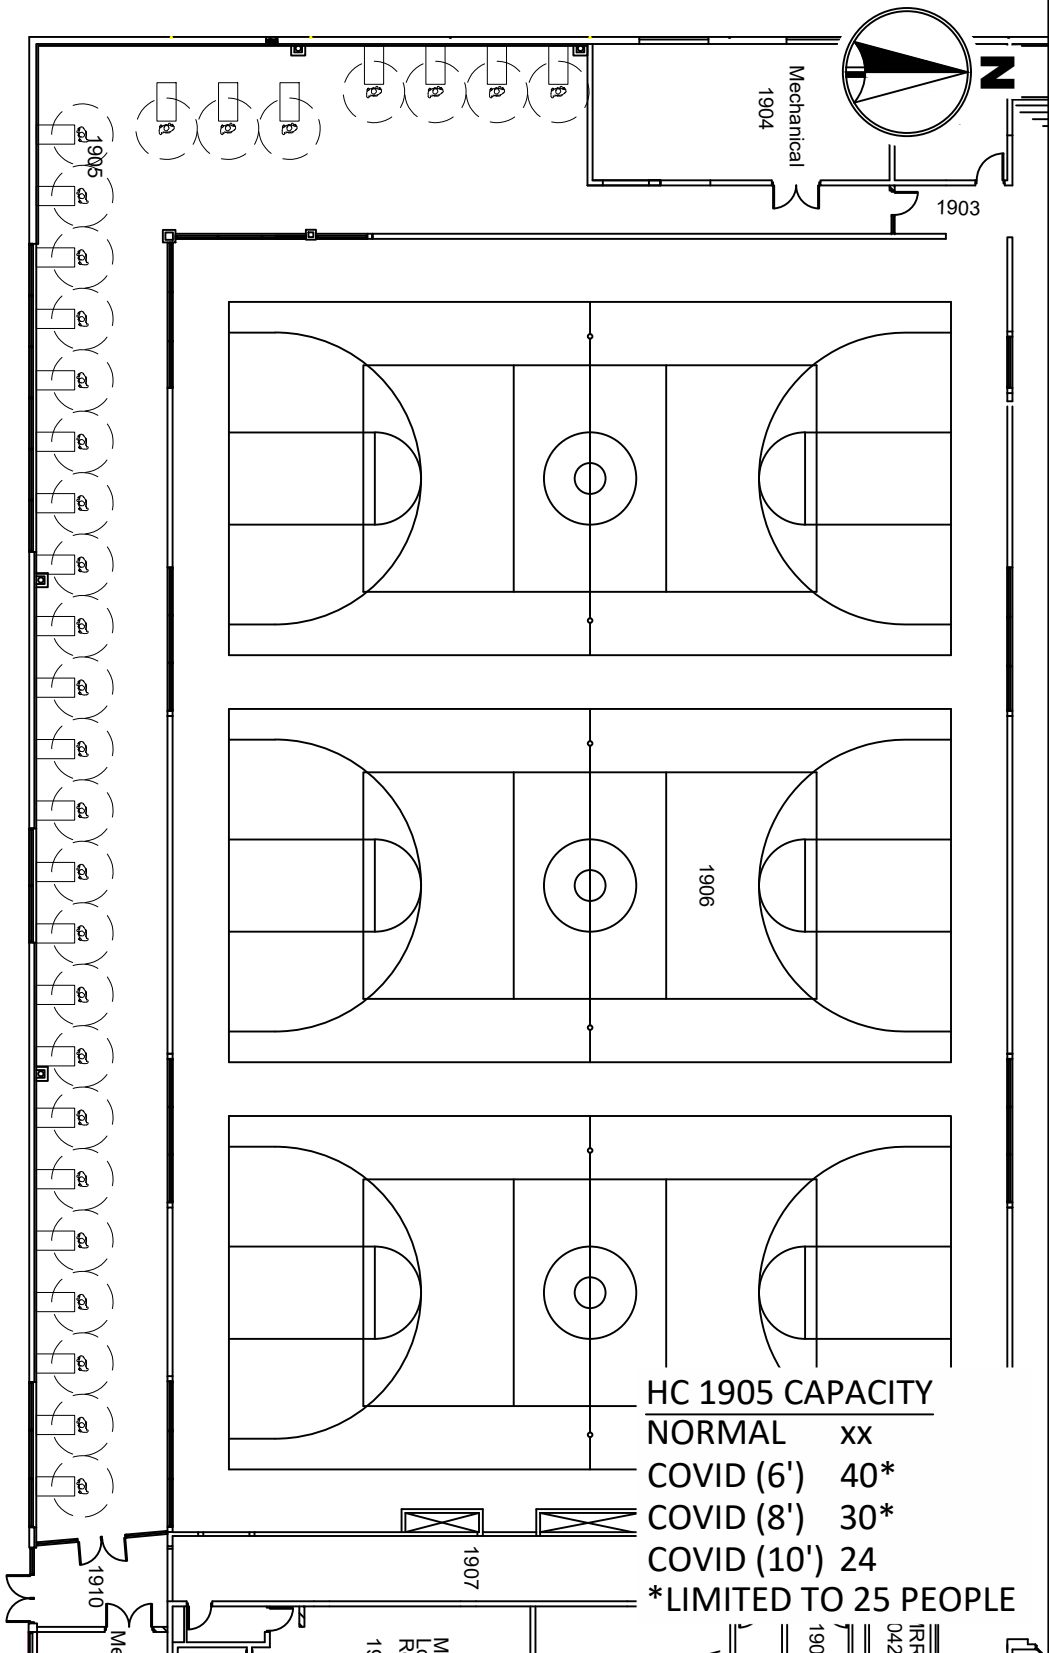

HC 1905 CAPACITY	
NORMAL	xx
COVID (6')	40*
COVID (8')	30*
COVID (10')	24
* LIMITED TO 25 PEOPLE	

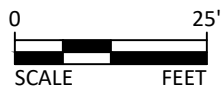


MINNESOTA STATE
UNIVERSITY
MANKATO
PLANNING & CONSTRUCTION

HIGHLAND CENTER 1905
COVID SEATING LAYOUT
8' SOCIAL DISTANCE

DRAWN BY: N. HUETTL

July 2020

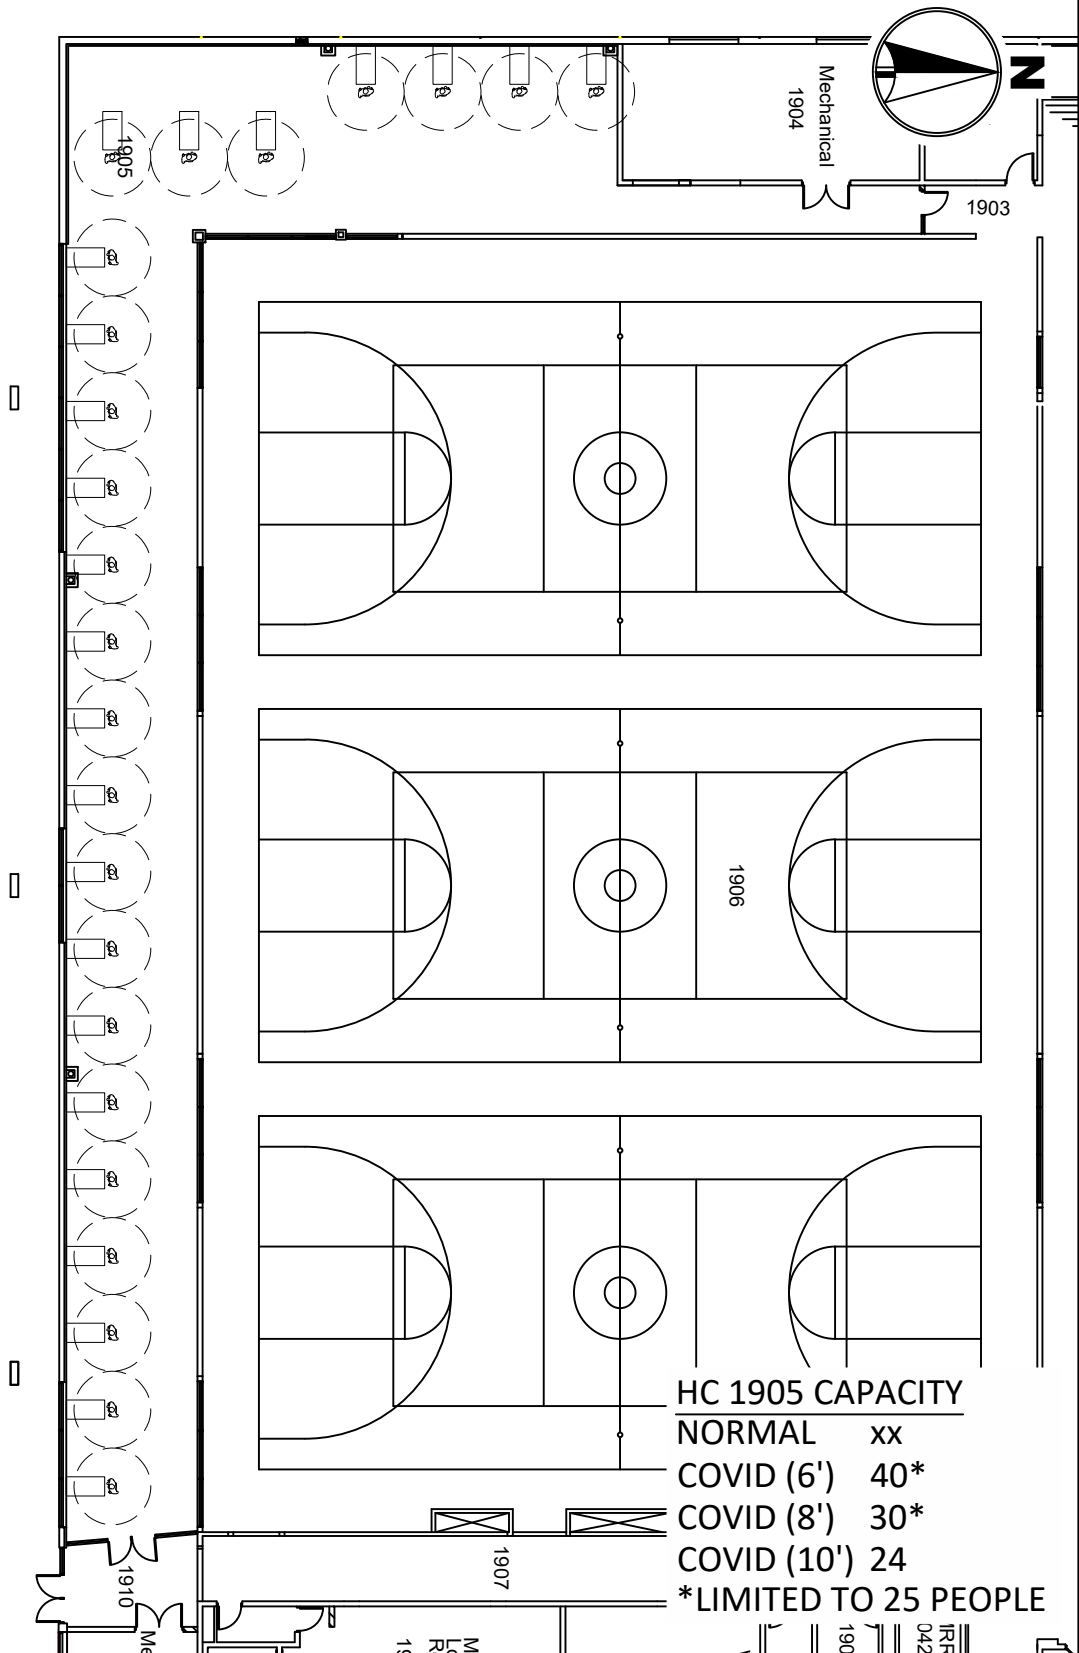


0 25'
SCALE FEET

MINNESOTA STATE
UNIVERSITY
MANKATO
PLANNING & CONSTRUCTION

HIGHLAND CENTER 1905
COVID SEATING LAYOUT
10' SOCIAL DISTANCE

DRAWN BY: N. HUETTL

July 2020

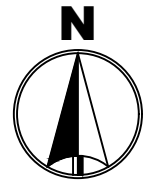

2004

2012

2010

HC 2010 CAPACITY

NORMAL 36

COVID 12

*LIMITED TO 25 PEOPLE



MINNESOTA STATE
UNIVERSITY
MANKATO
PLANNING & CONSTRUCTION

HIGHLAND CENTER 2010
COVID SEATING LAYOUT
6' SOCIAL DISTANCE

DRAWN BY: N. HUETTL

July 2020



E D C B A

225

TEACHING AREA

2

UPPER

HN 225 CAPACITY

NORMAL xx

COVID (6') 49*

COVID (8') 25

COVID (10') 16

*LIMITED TO 25 PEOPLE





MINNESOTA STATE
UNIVERSITY
MANKATO
PLANNING & CONSTRUCTION

HIGHLAND NORTH 225
COVID SEATING LAYOUT
6' SOCIAL DISTANCE

DRAWN BY: N. HUETTL

July 2020

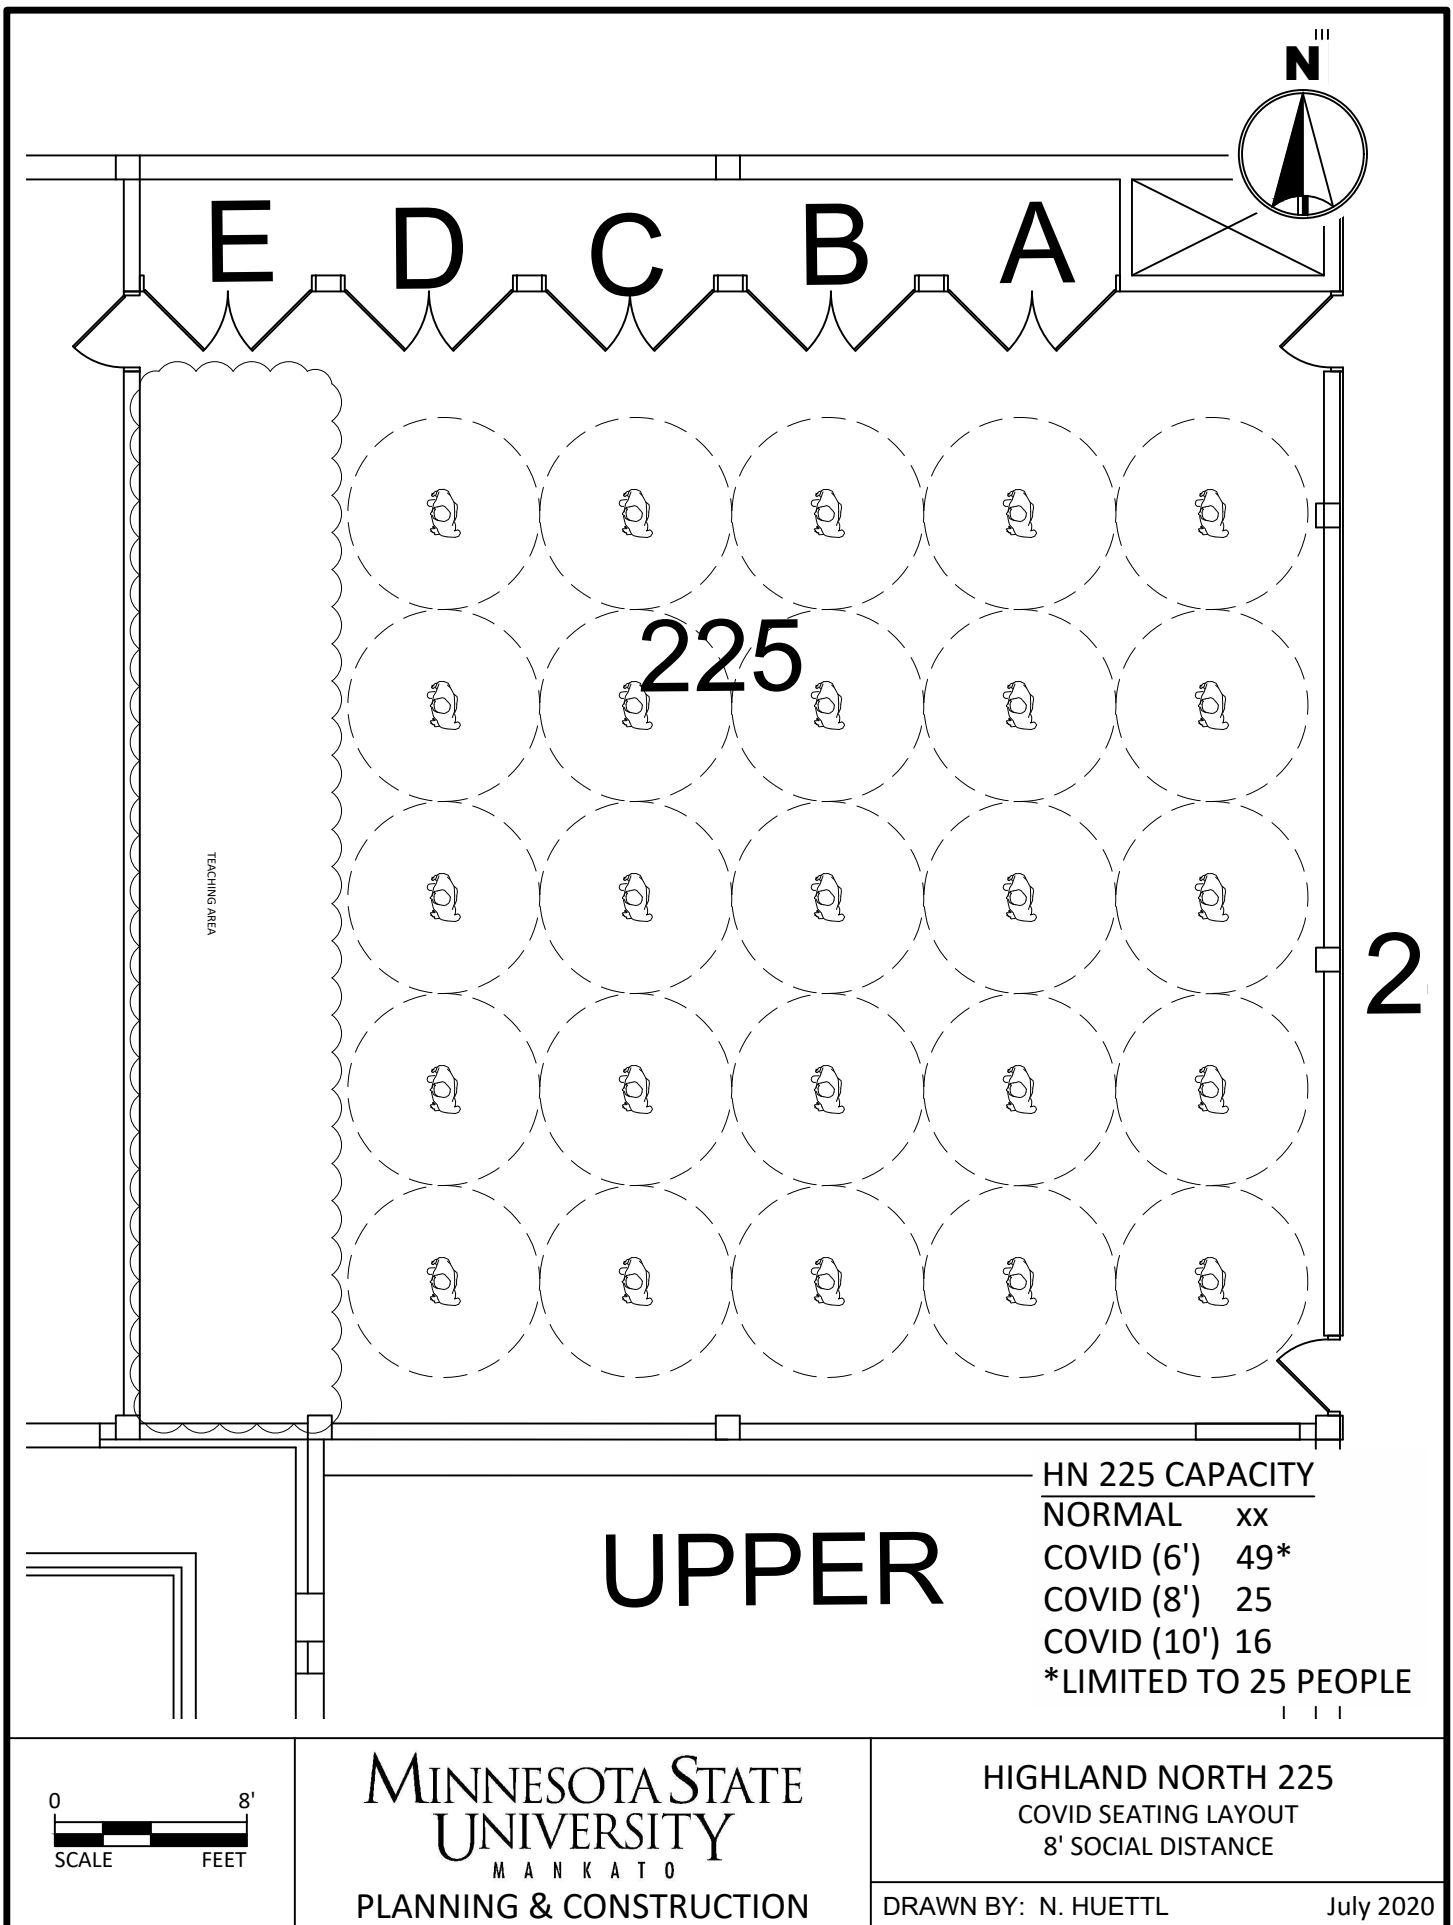

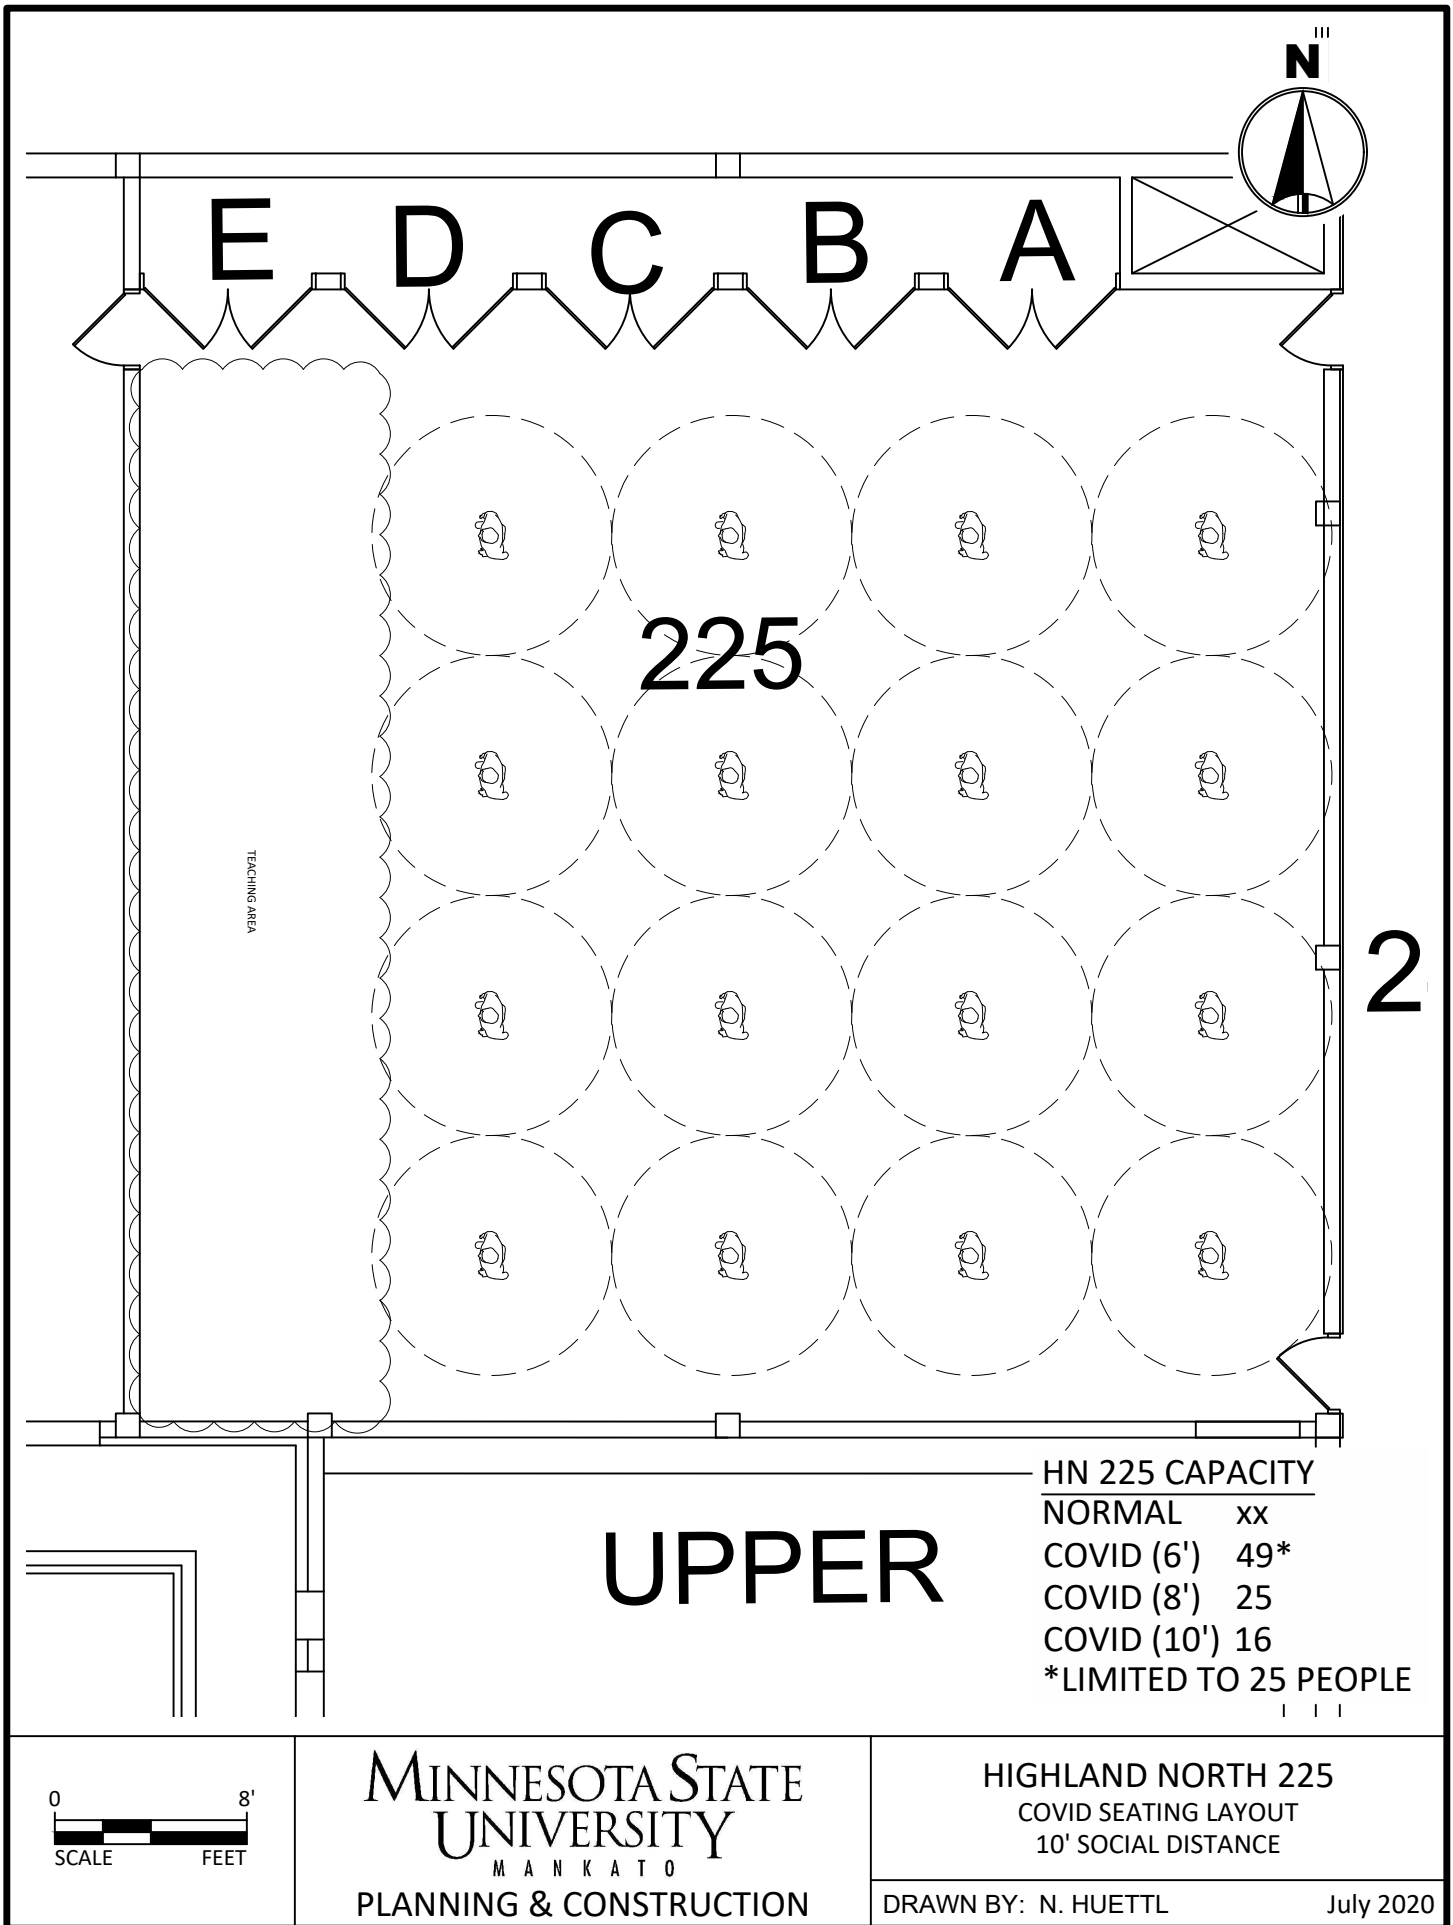

0135




0'

10'



UP

0047

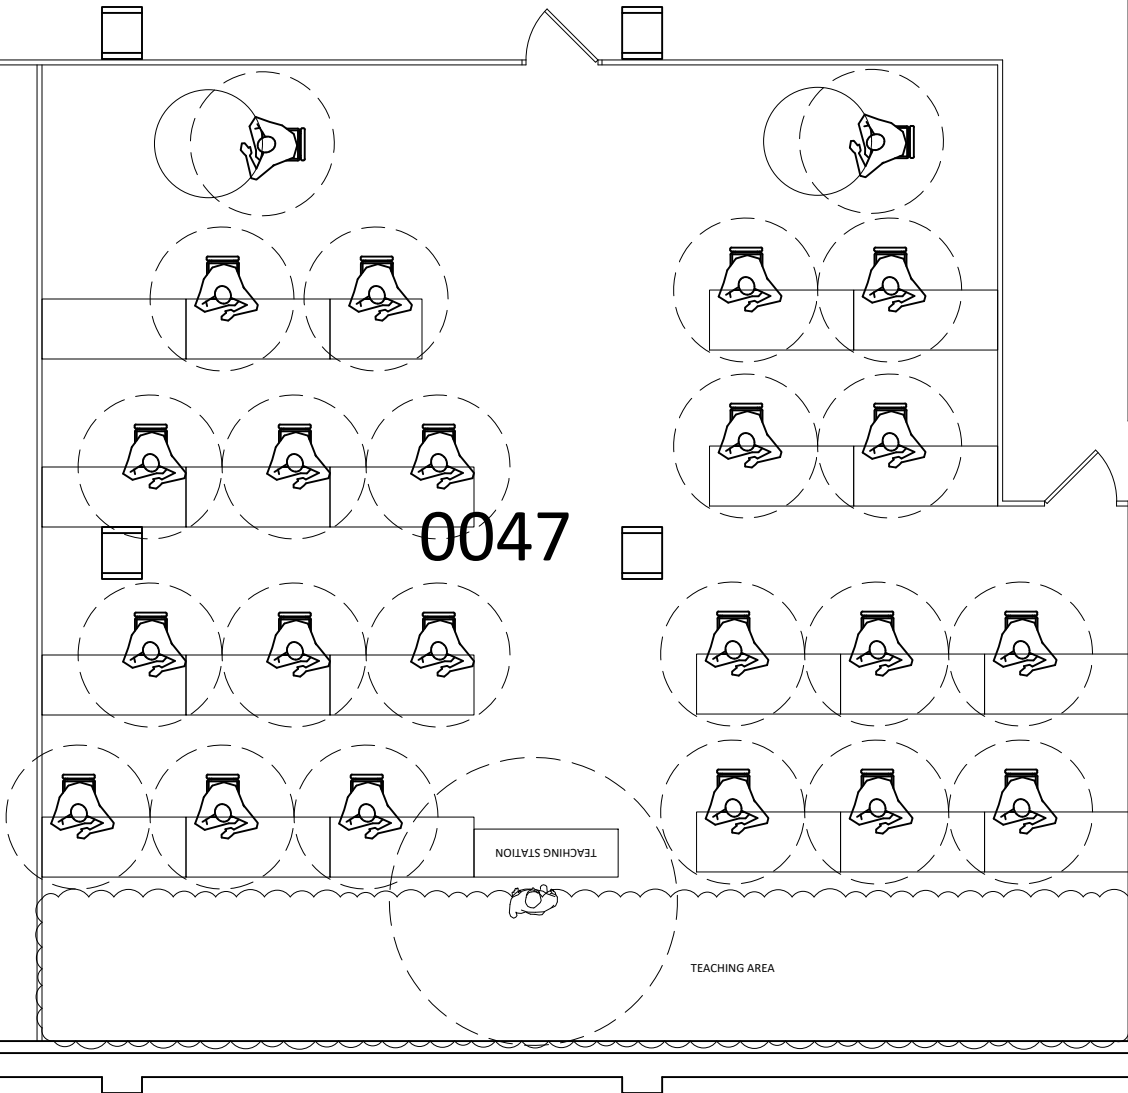

ML 0047 CAPACITY

NORMAL 40

COVID 21

*LIMITED TO 25 PEOPLE




**MINNESOTA STATE
UNIVERSITY**
MANKATO
PLANNING & CONSTRUCTION

MEMORIAL LIBRARY 0047

COVID SEATING LAYOUT
6' SOCIAL DISTANCE

DRAWN BY: N. HUETTL

July 2020

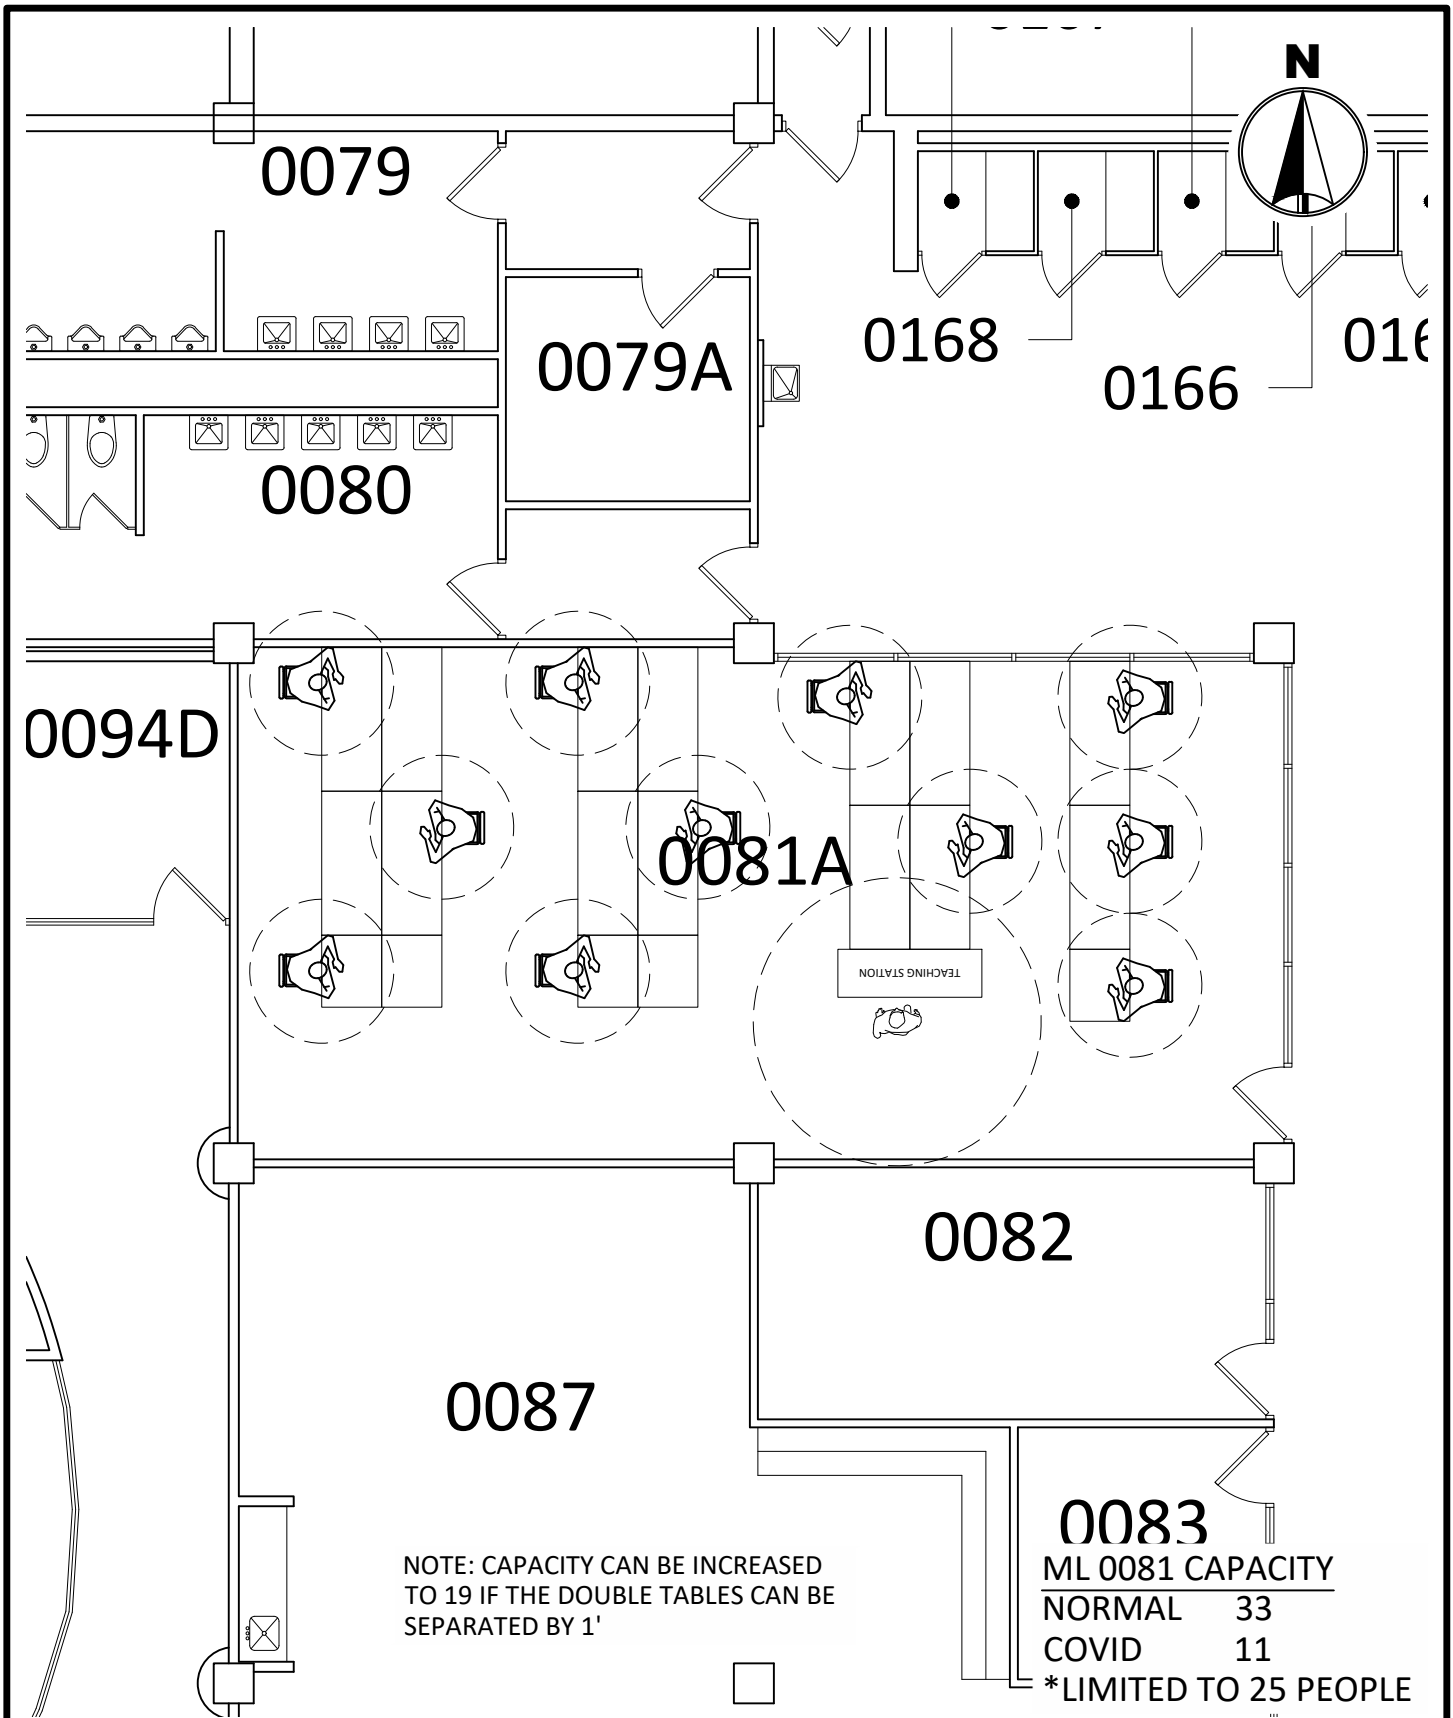


MINNESOTA STATE
UNIVERSITY
MANKATO
PLANNING & CONSTRUCTION

MEMORIAL LIBRARY 0081
COVID SEATING LAYOUT
6' SOCIAL DISTANCE

DRAWN BY: N. HUETTL

July 2020

0088

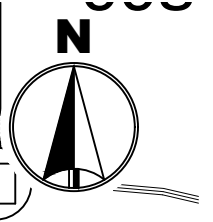

0001D

0001E

ML :

0090

88H

0088I

0088J

A

0089

TEACHING AREA

TEACHING STATION

ML 0089 CAPACITY

NORMAL xx

COVID 15

*LIMITED TO 25 PEOPLE



MINNESOTA STATE
UNIVERSITY
MANKATO


PLANNING & CONSTRUCTION


MEMORIAL LIBRARY 0089

COVID SEATING LAYOUT
6' SOCIAL DISTANCE

DRAWN BY: N. HUETTL

July 2020

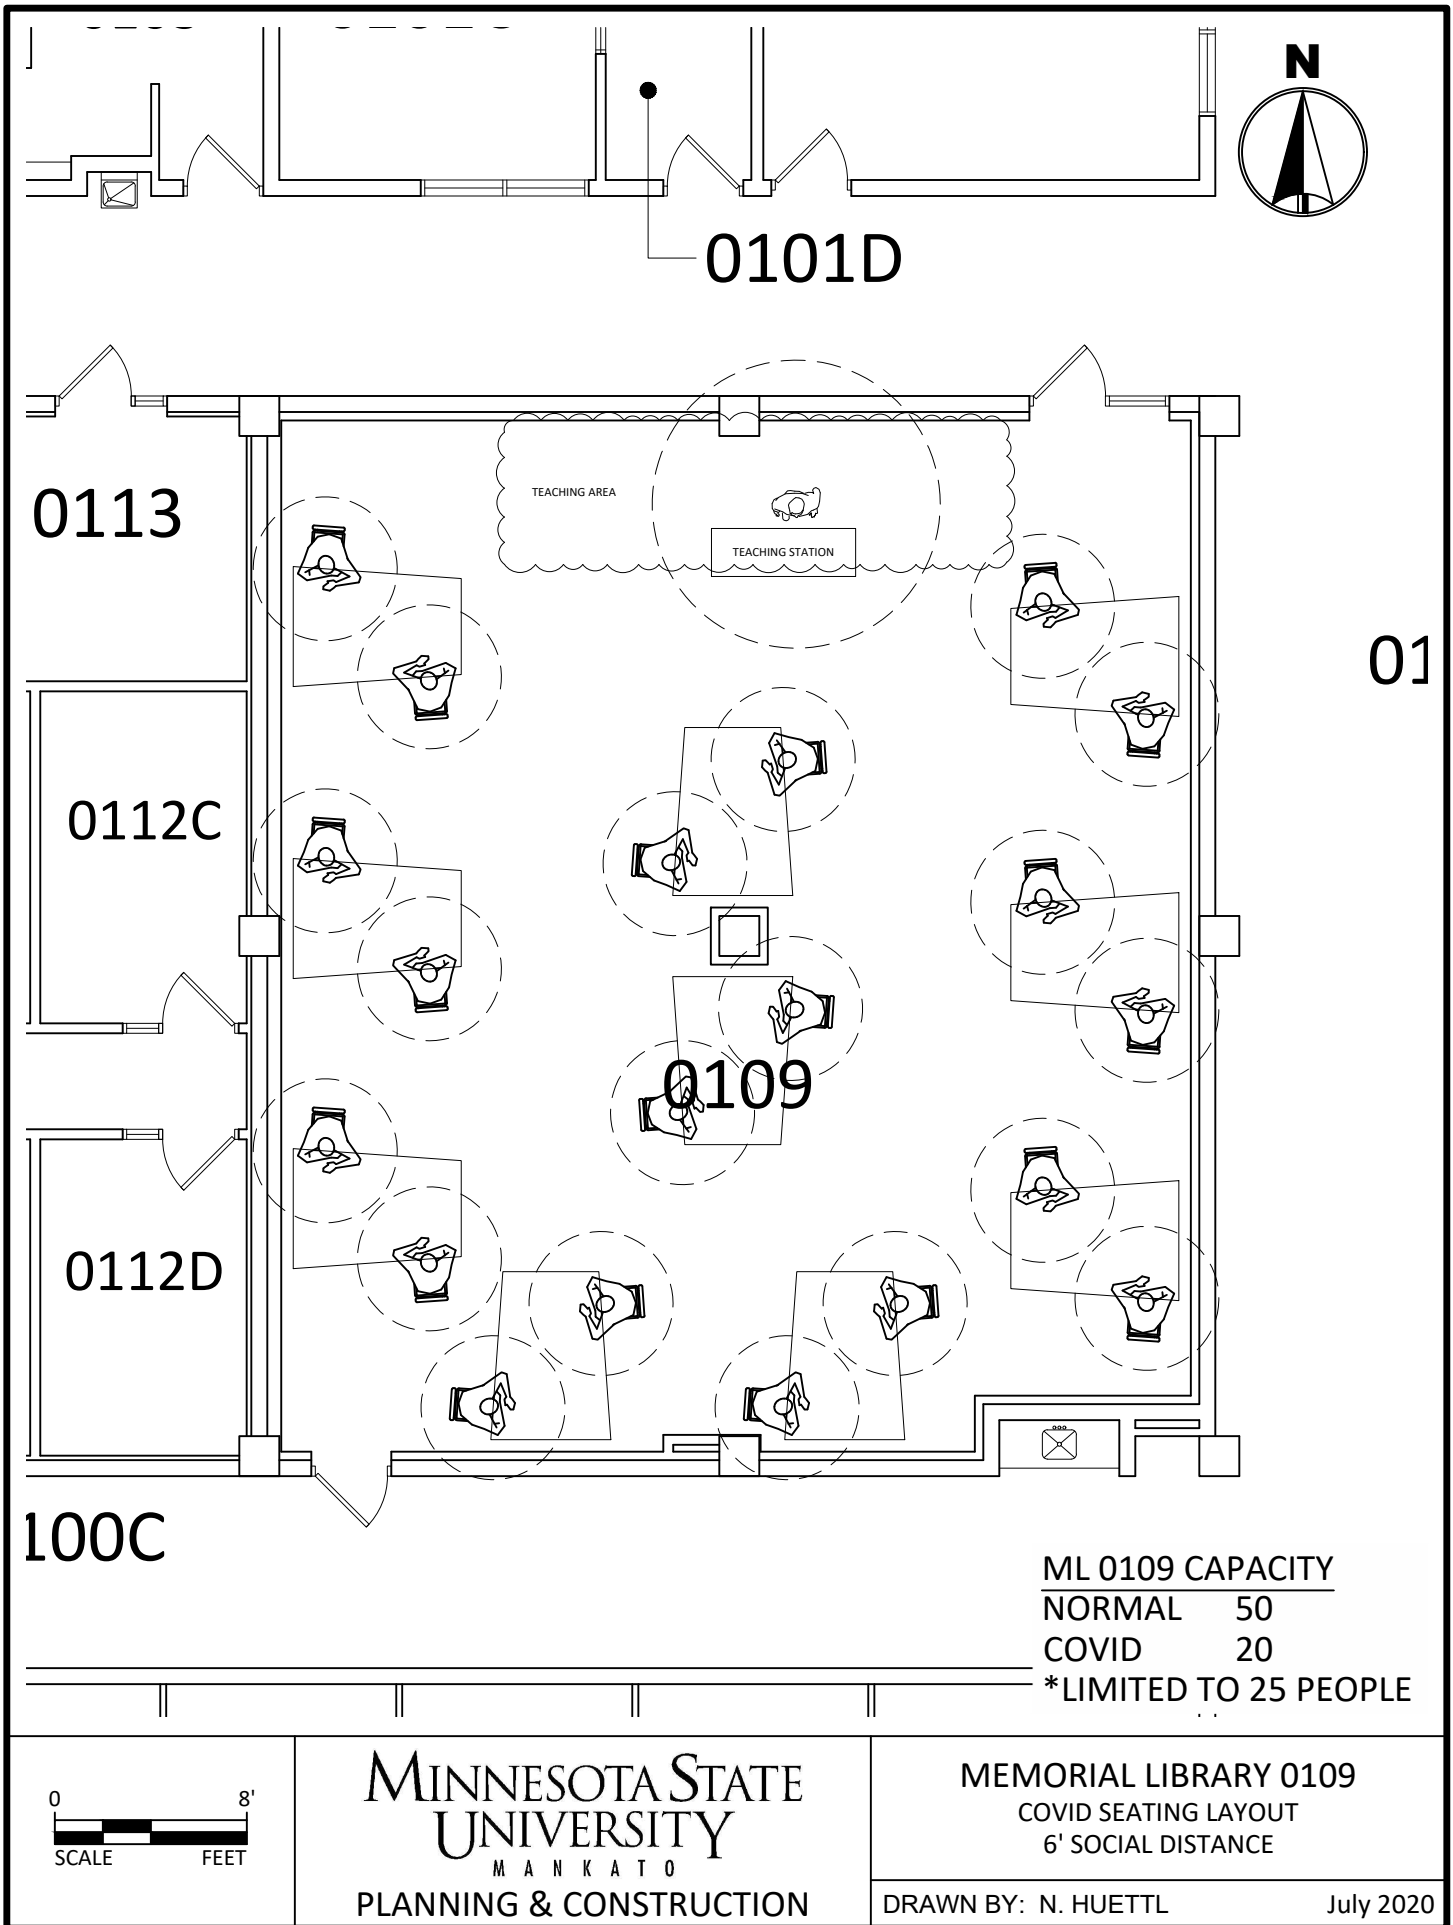

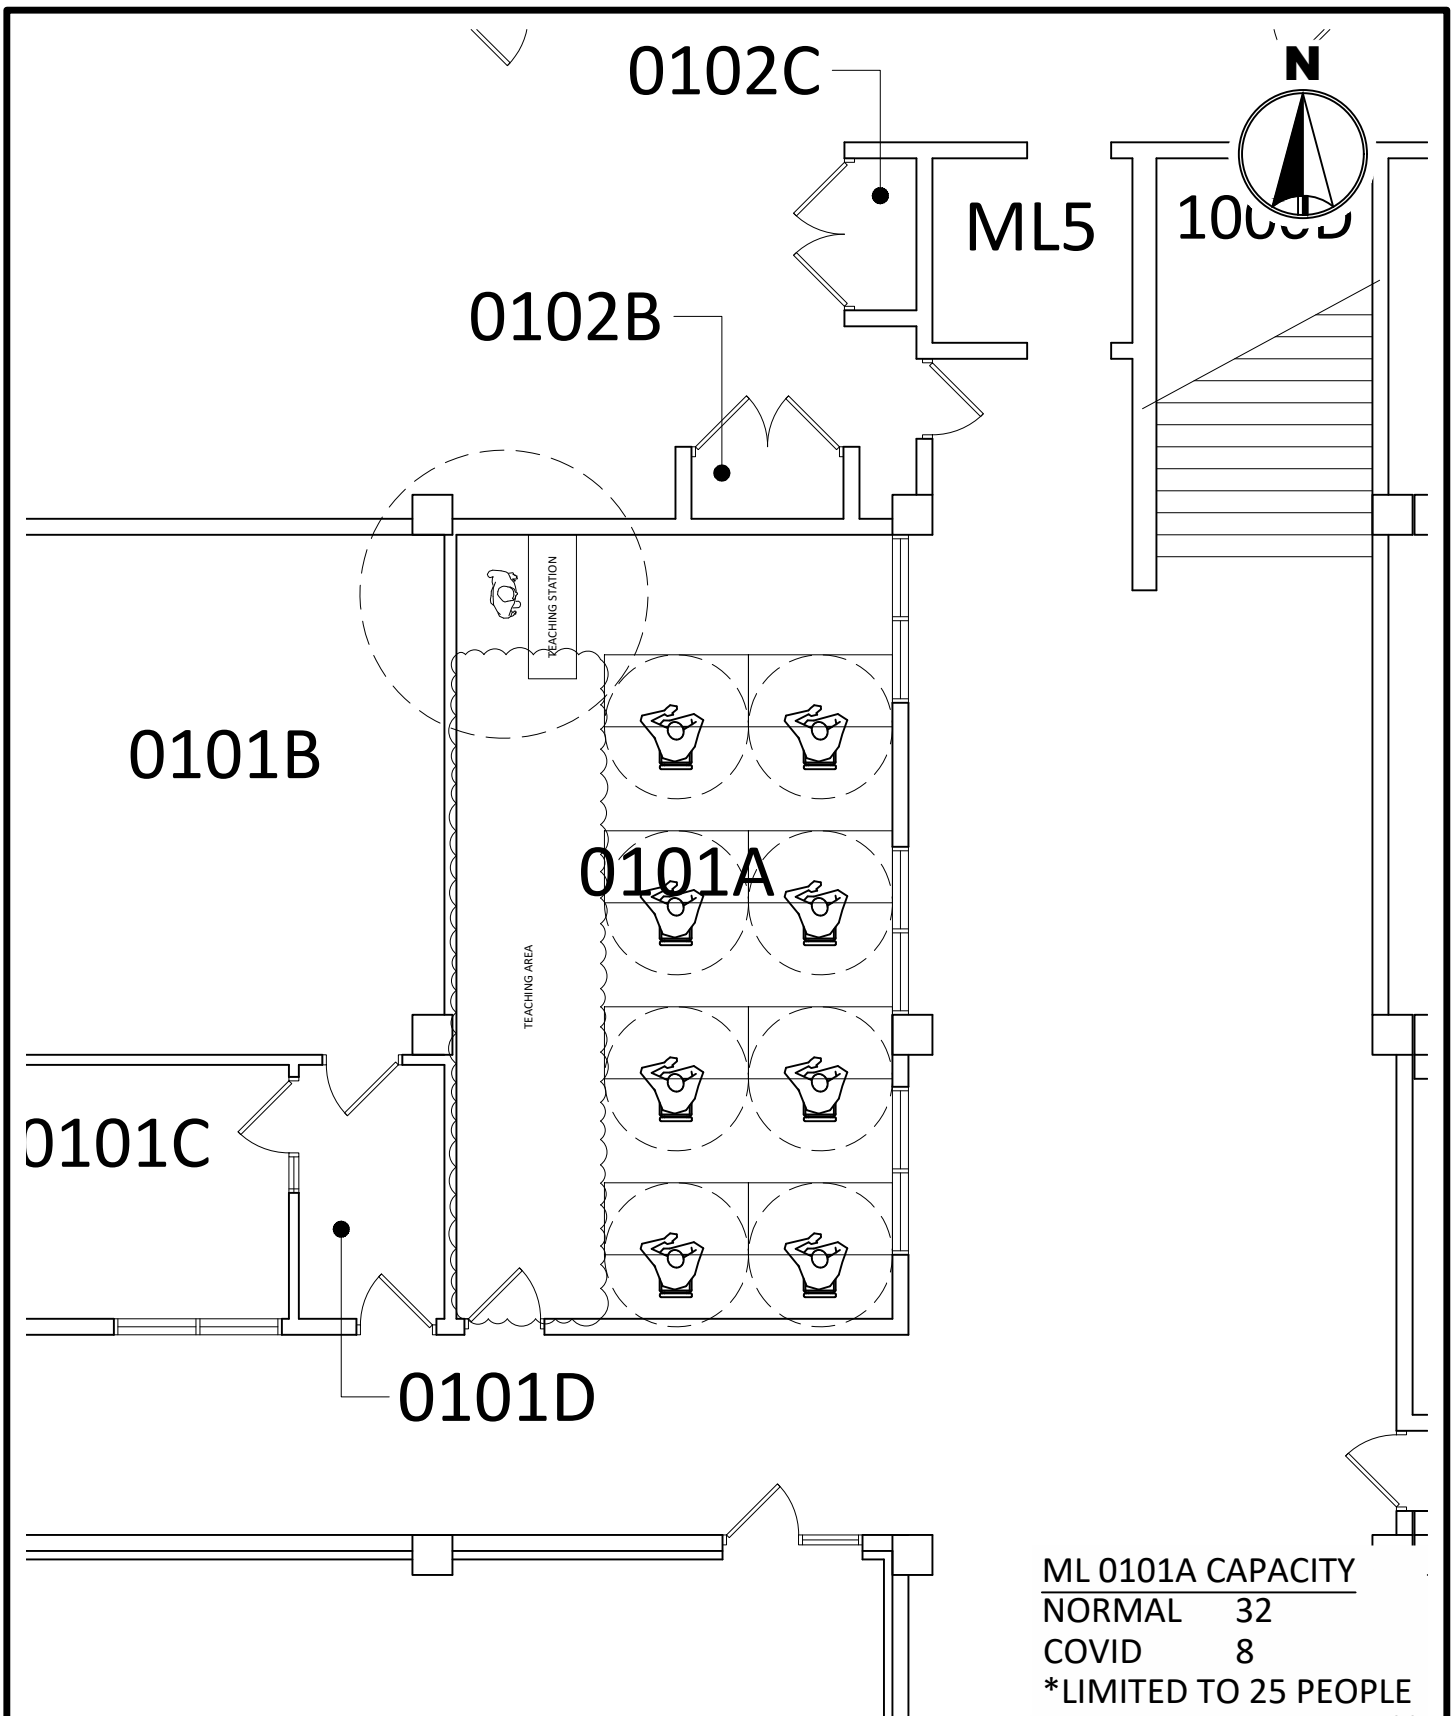


MINNESOTA STATE
UNIVERSITY
MANKATO
PLANNING & CONSTRUCTION

MEMORIAL LIBRARY 0101A
COVID SEATING LAYOUT
6' SOCIAL DISTANCE

DRAWN BY: N. HUETTL

July 2020


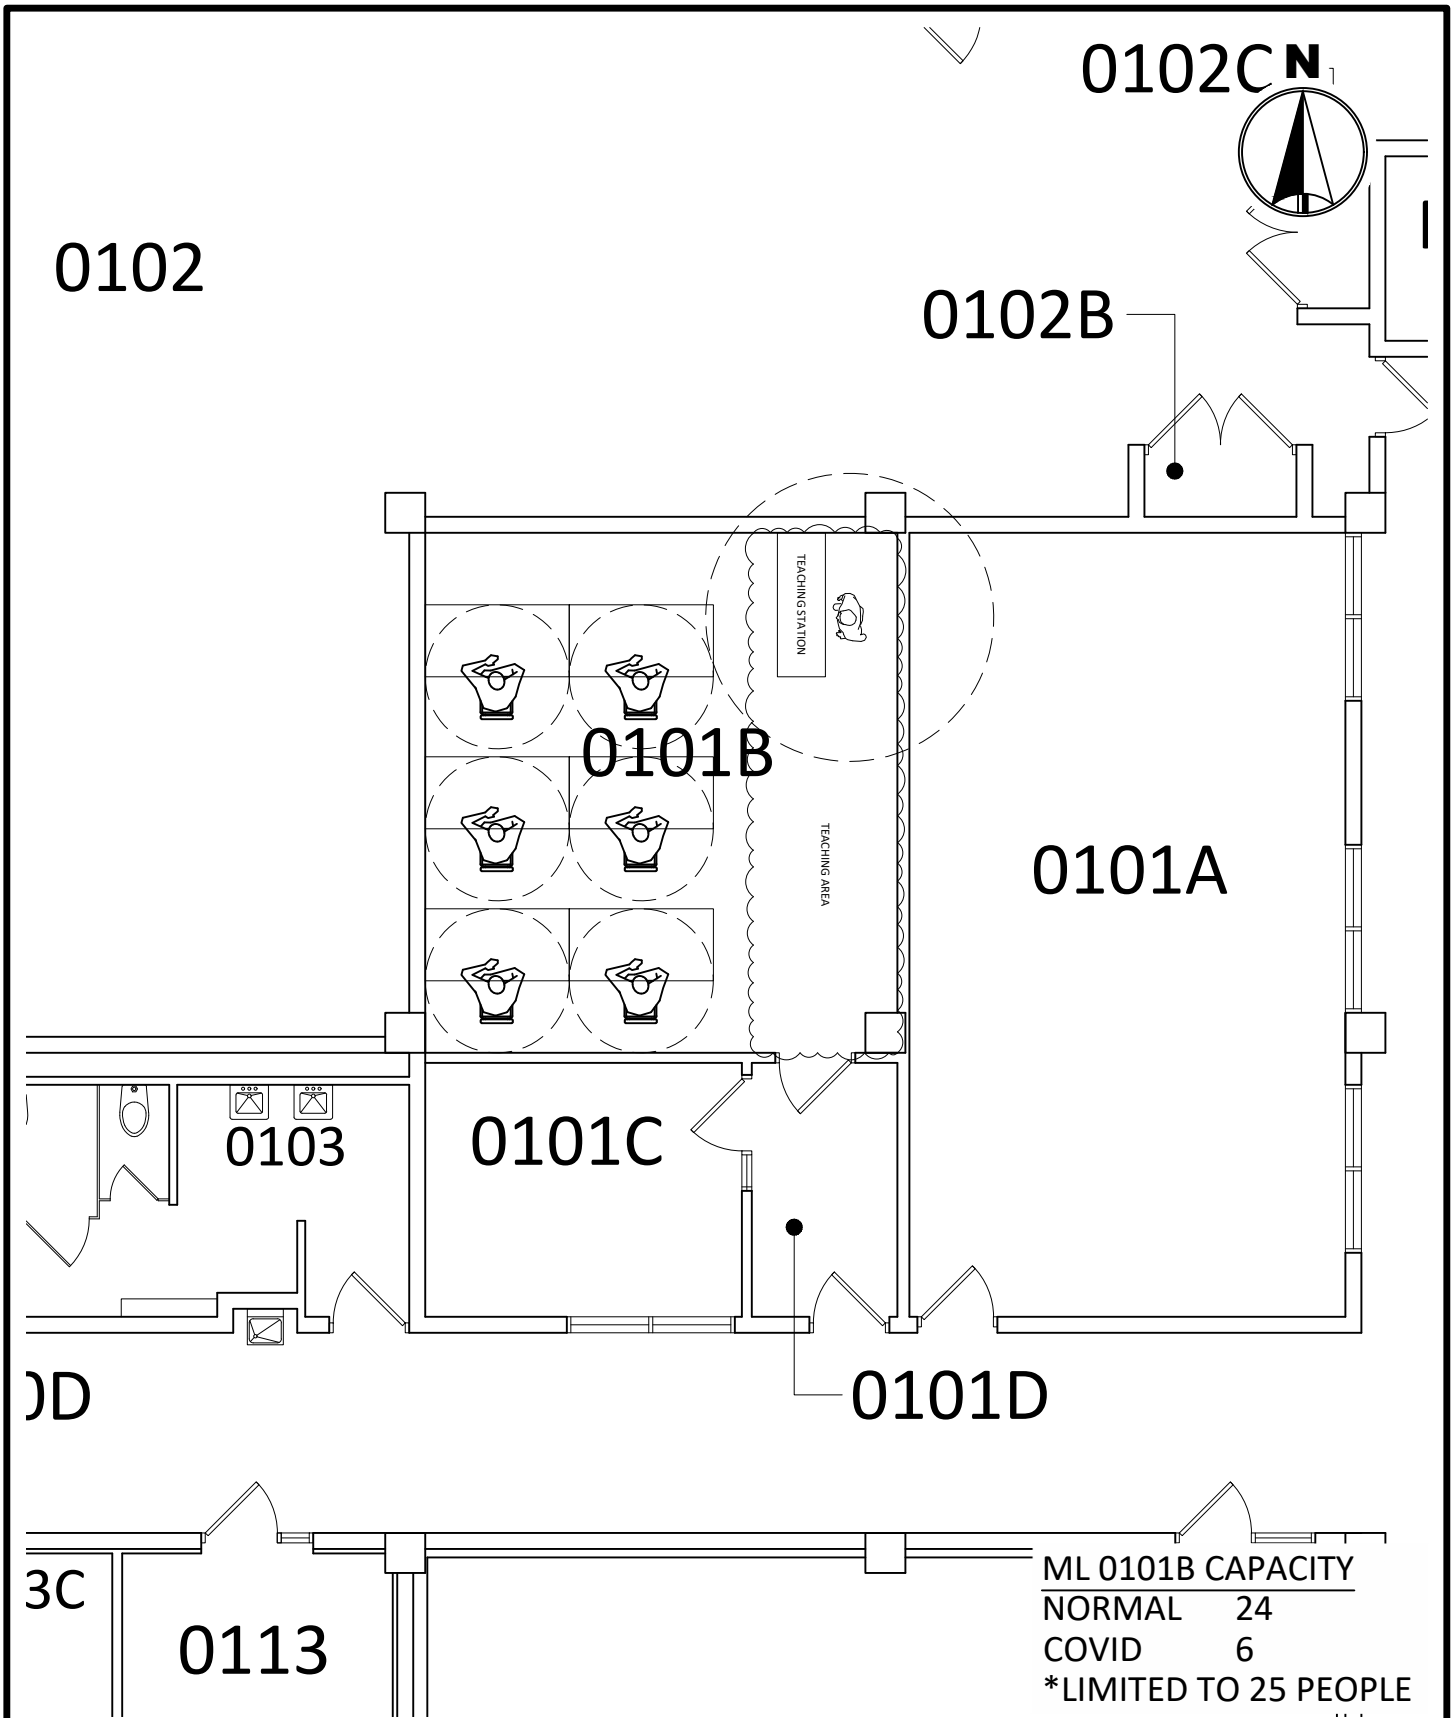


MINNESOTA STATE
UNIVERSITY
MANKATO
PLANNING & CONSTRUCTION

MEMORIAL LIBRARY 0101B
COVID SEATING LAYOUT
6' SOCIAL DISTANCE

DRAWN BY: N. HUETTL

July 2020

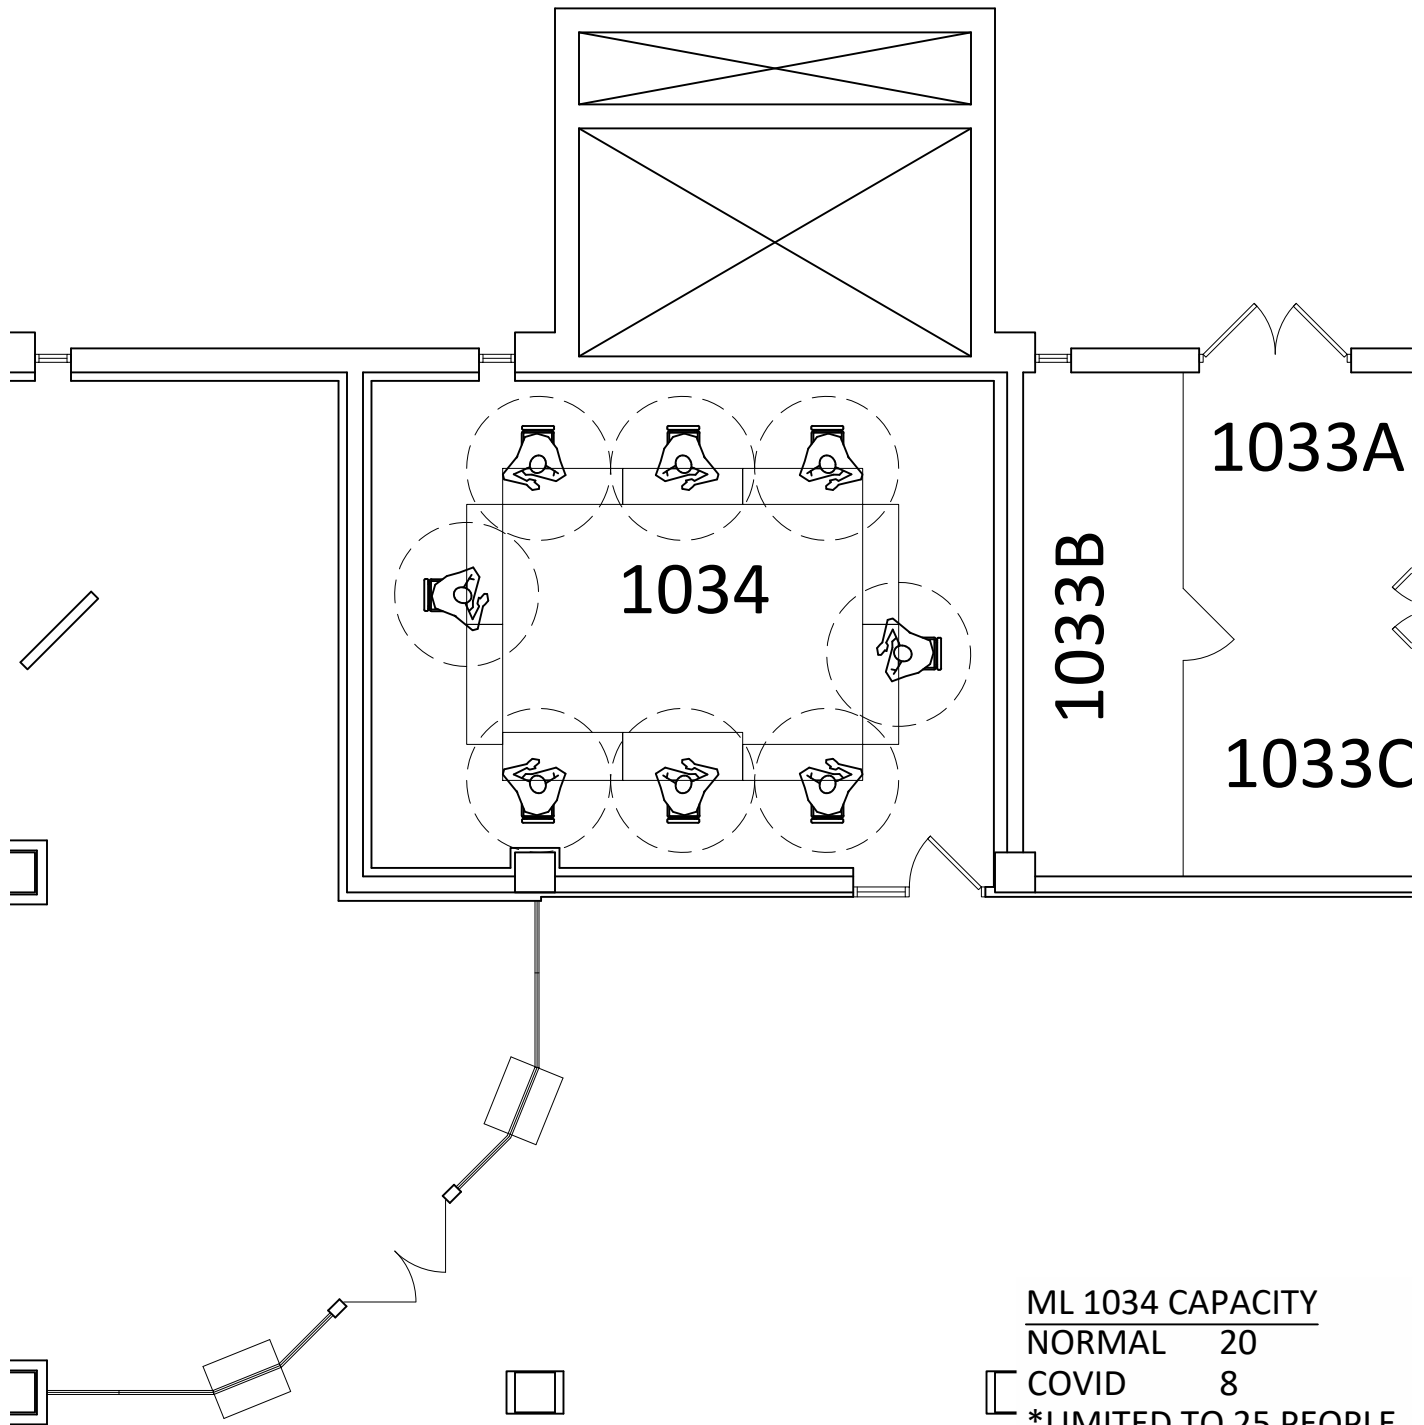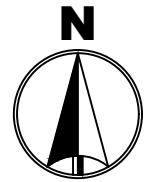

ML 1034 CAPACITY

NORMAL 20

COVID 8

*LIMITED TO 25 PEOPLE





**MINNESOTA STATE
UNIVERSITY**
MANKATO
PLANNING & CONSTRUCTION

MEMORIAL LIBRARY 1034
COVID SEATING LAYOUT
6' SOCIAL DISTANCE

DRAWN BY: N. HUETTL

July 2020

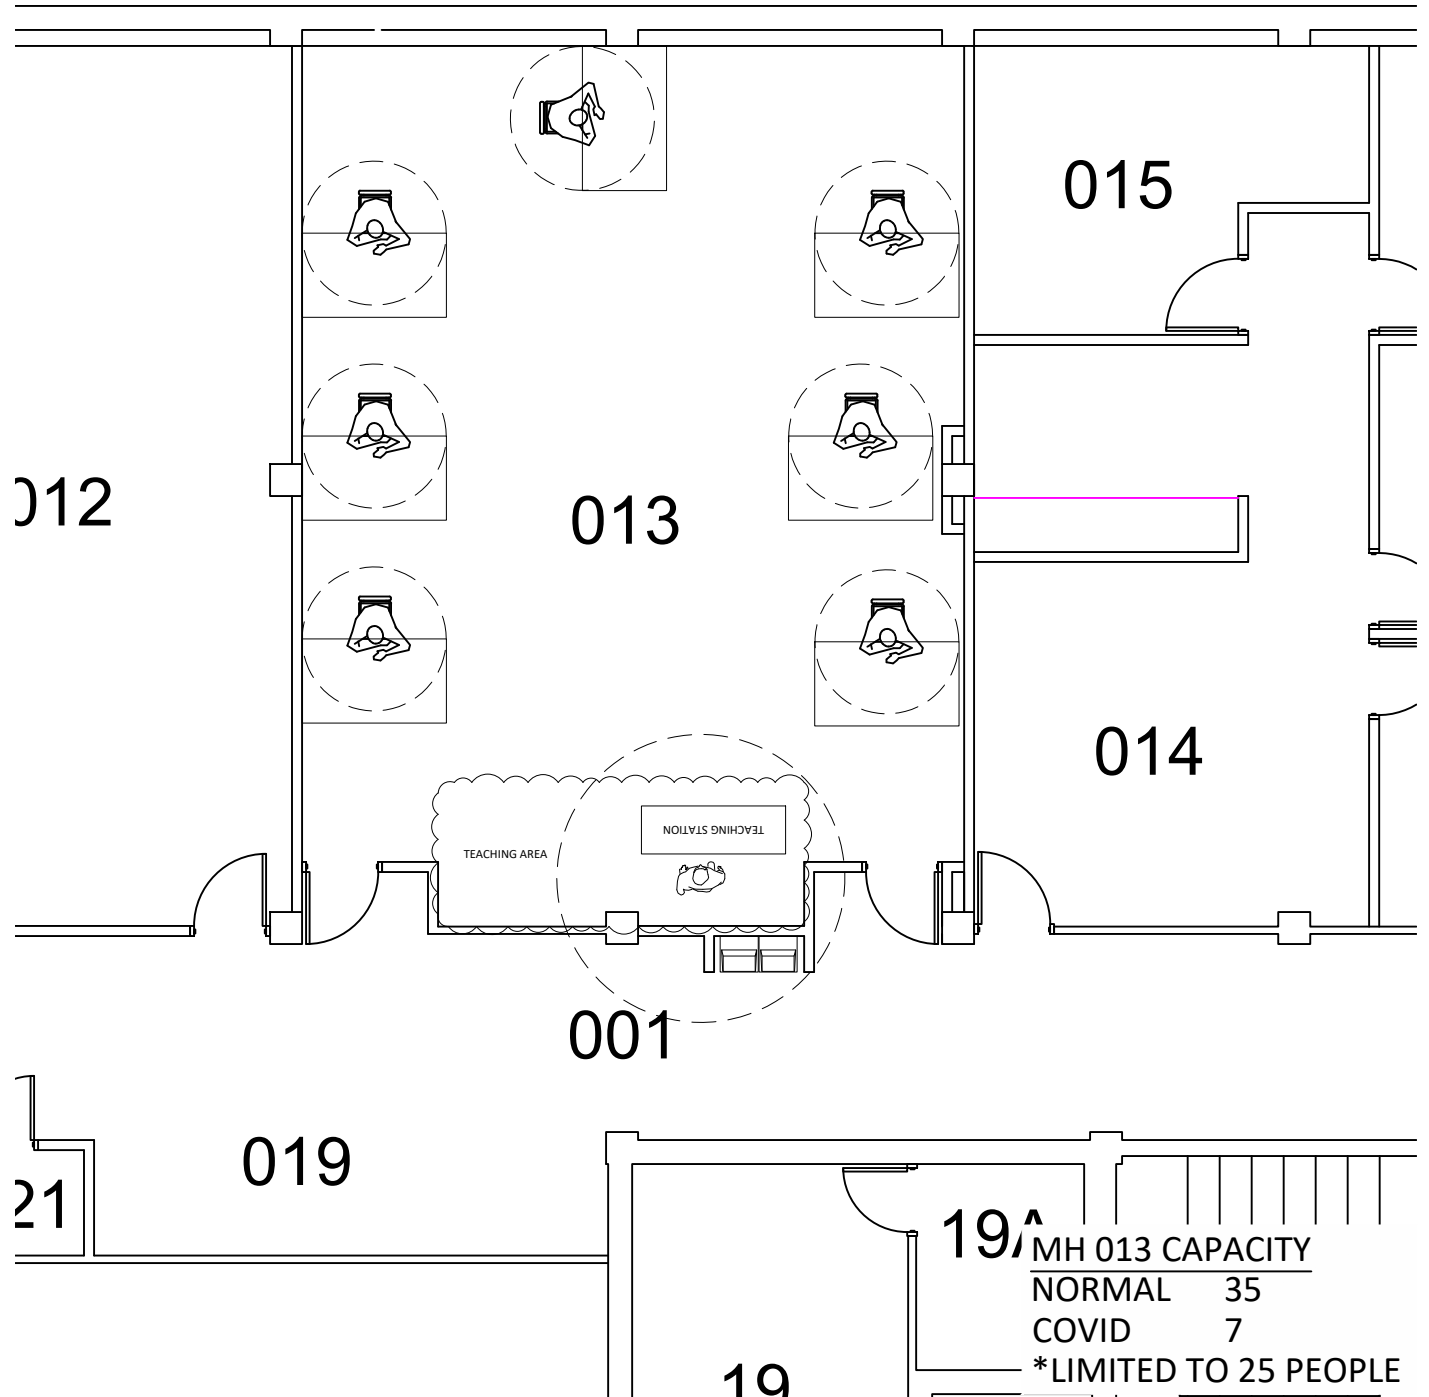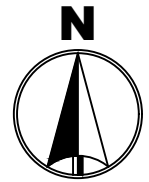


MINNESOTA STATE
UNIVERSITY
MANKATO
PLANNING & CONSTRUCTION

MORRIS HALL 013
COVID SEATING LAYOUT
6' SOCIAL DISTANCE

DRAWN BY: N. HUETTL

July 2020

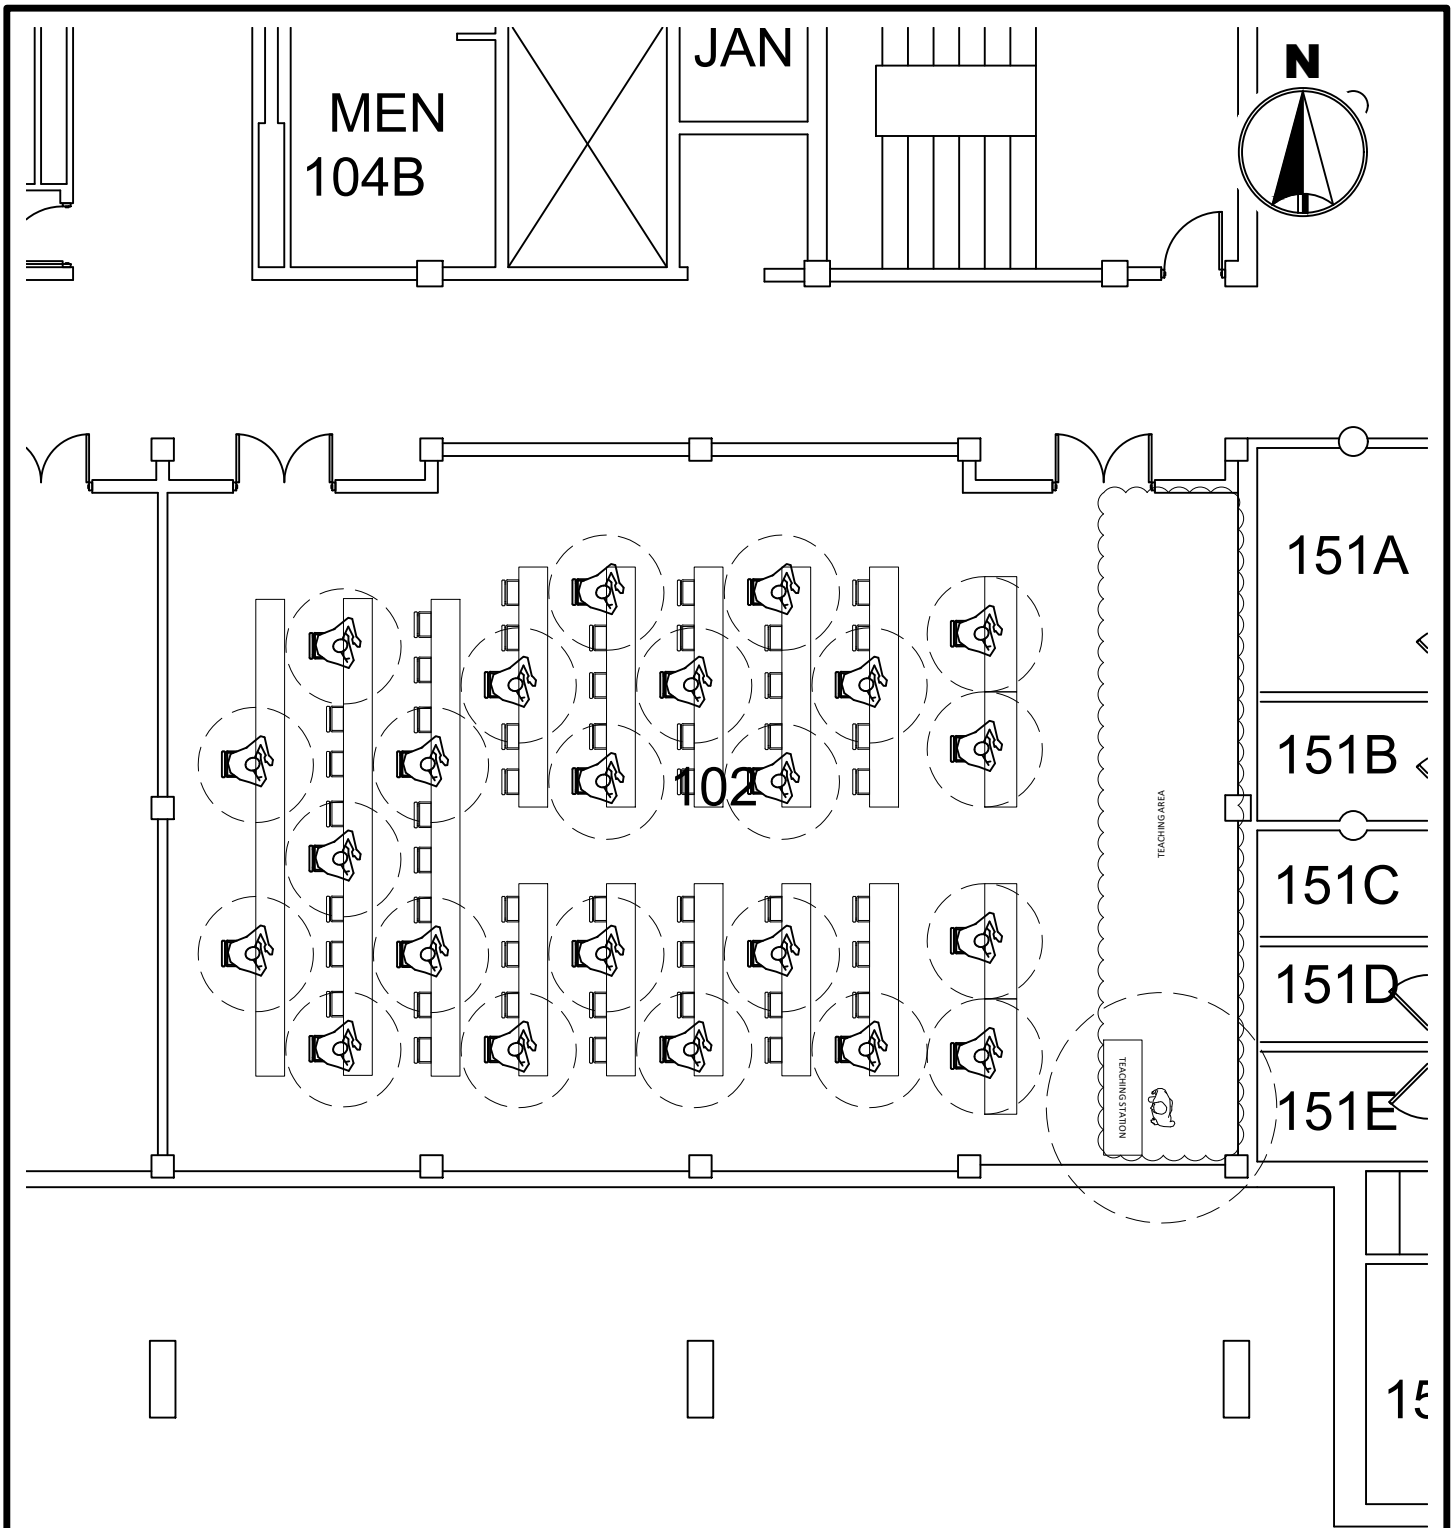

MH 102 CAPACITY
 NORMAL 83
 COVID 23
 *LIMITED TO 25 PEOPLE




MINNESOTA STATE UNIVERSITY
 MANKATO
 PLANNING & CONSTRUCTION

MORRIS HALL 102
 COVID SEATING LAYOUT
 6' SOCIAL DISTANCE

DRAWN BY: N. HUETTL

July 2020

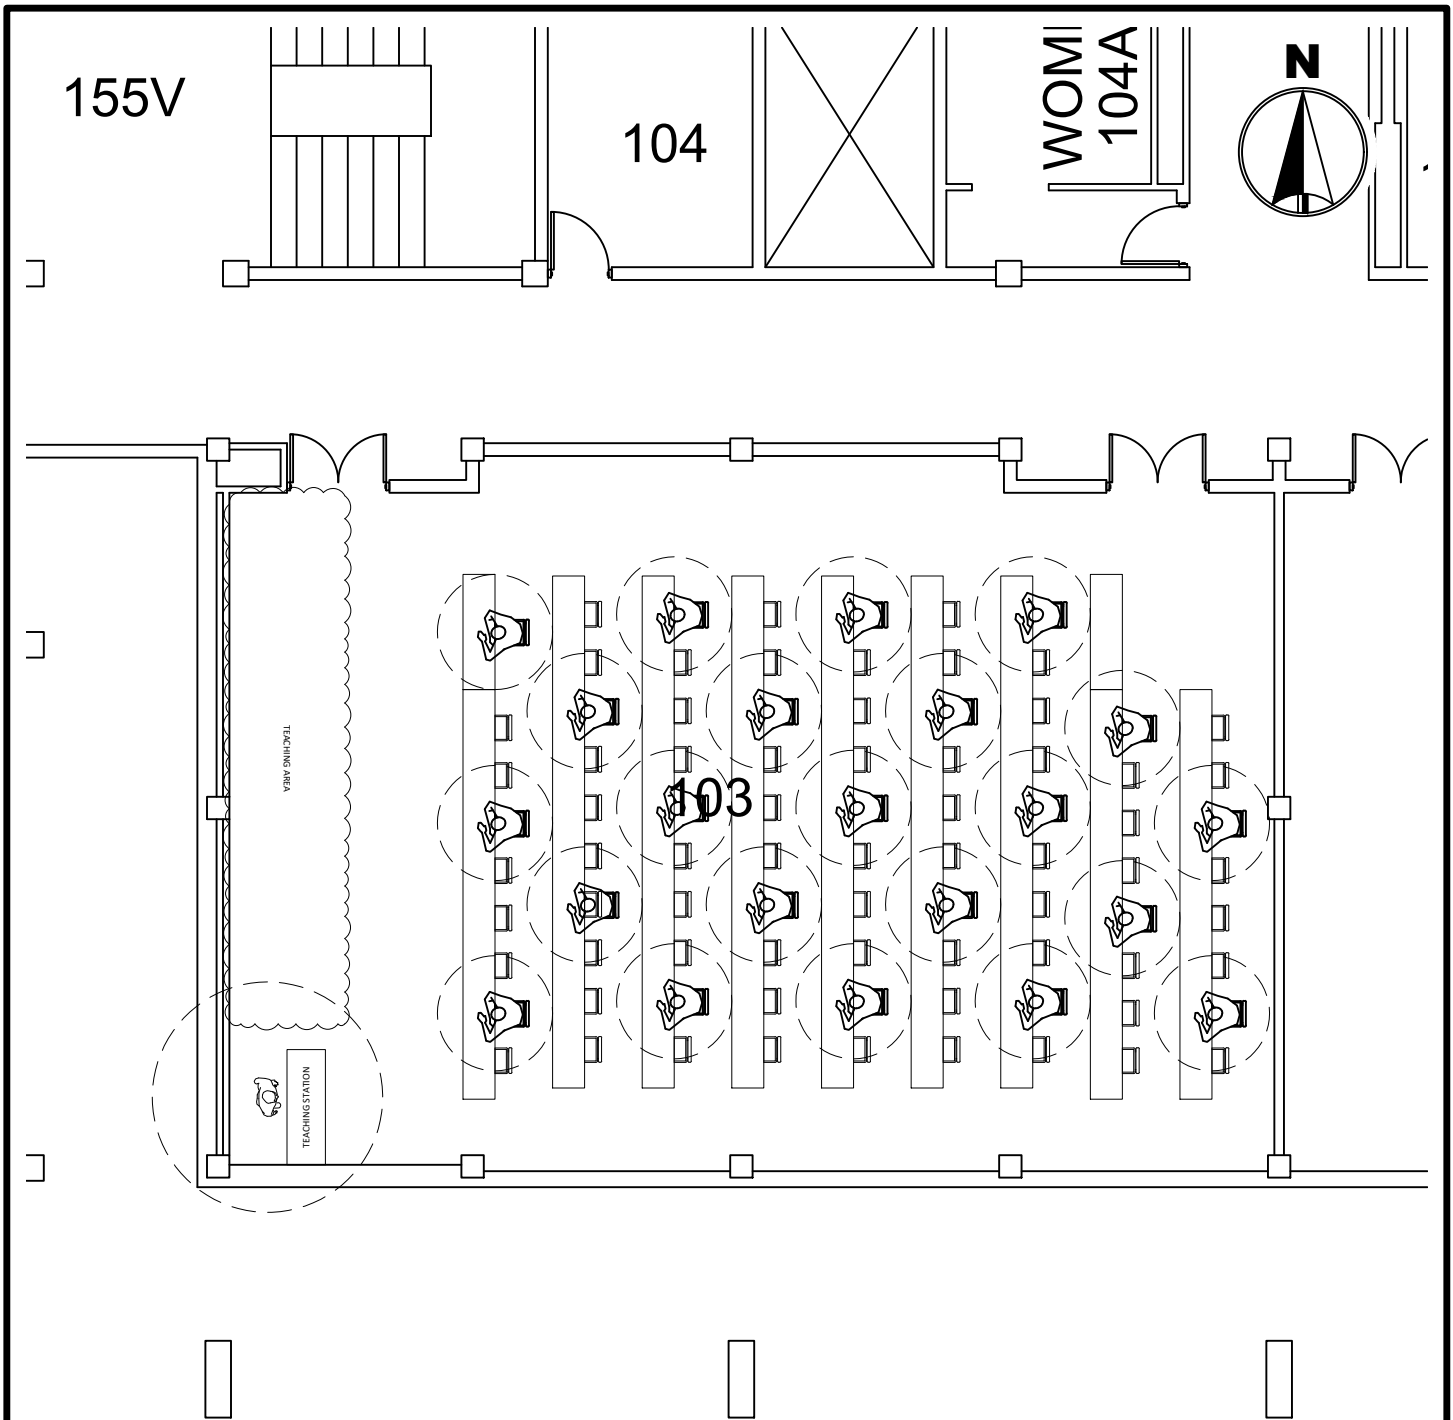

MH 103 CAPACITY

NORMAL 88

COVID 22

*LIMITED TO 25 PEOPLE


MINNESOTA STATE
UNIVERSITY
MANKATO


PLANNING & CONSTRUCTION


MORRIS HALL 103
COVID SEATING LAYOUT
6' SOCIAL DISTANCE

DRAWN BY: N. HUETTL

July 2020

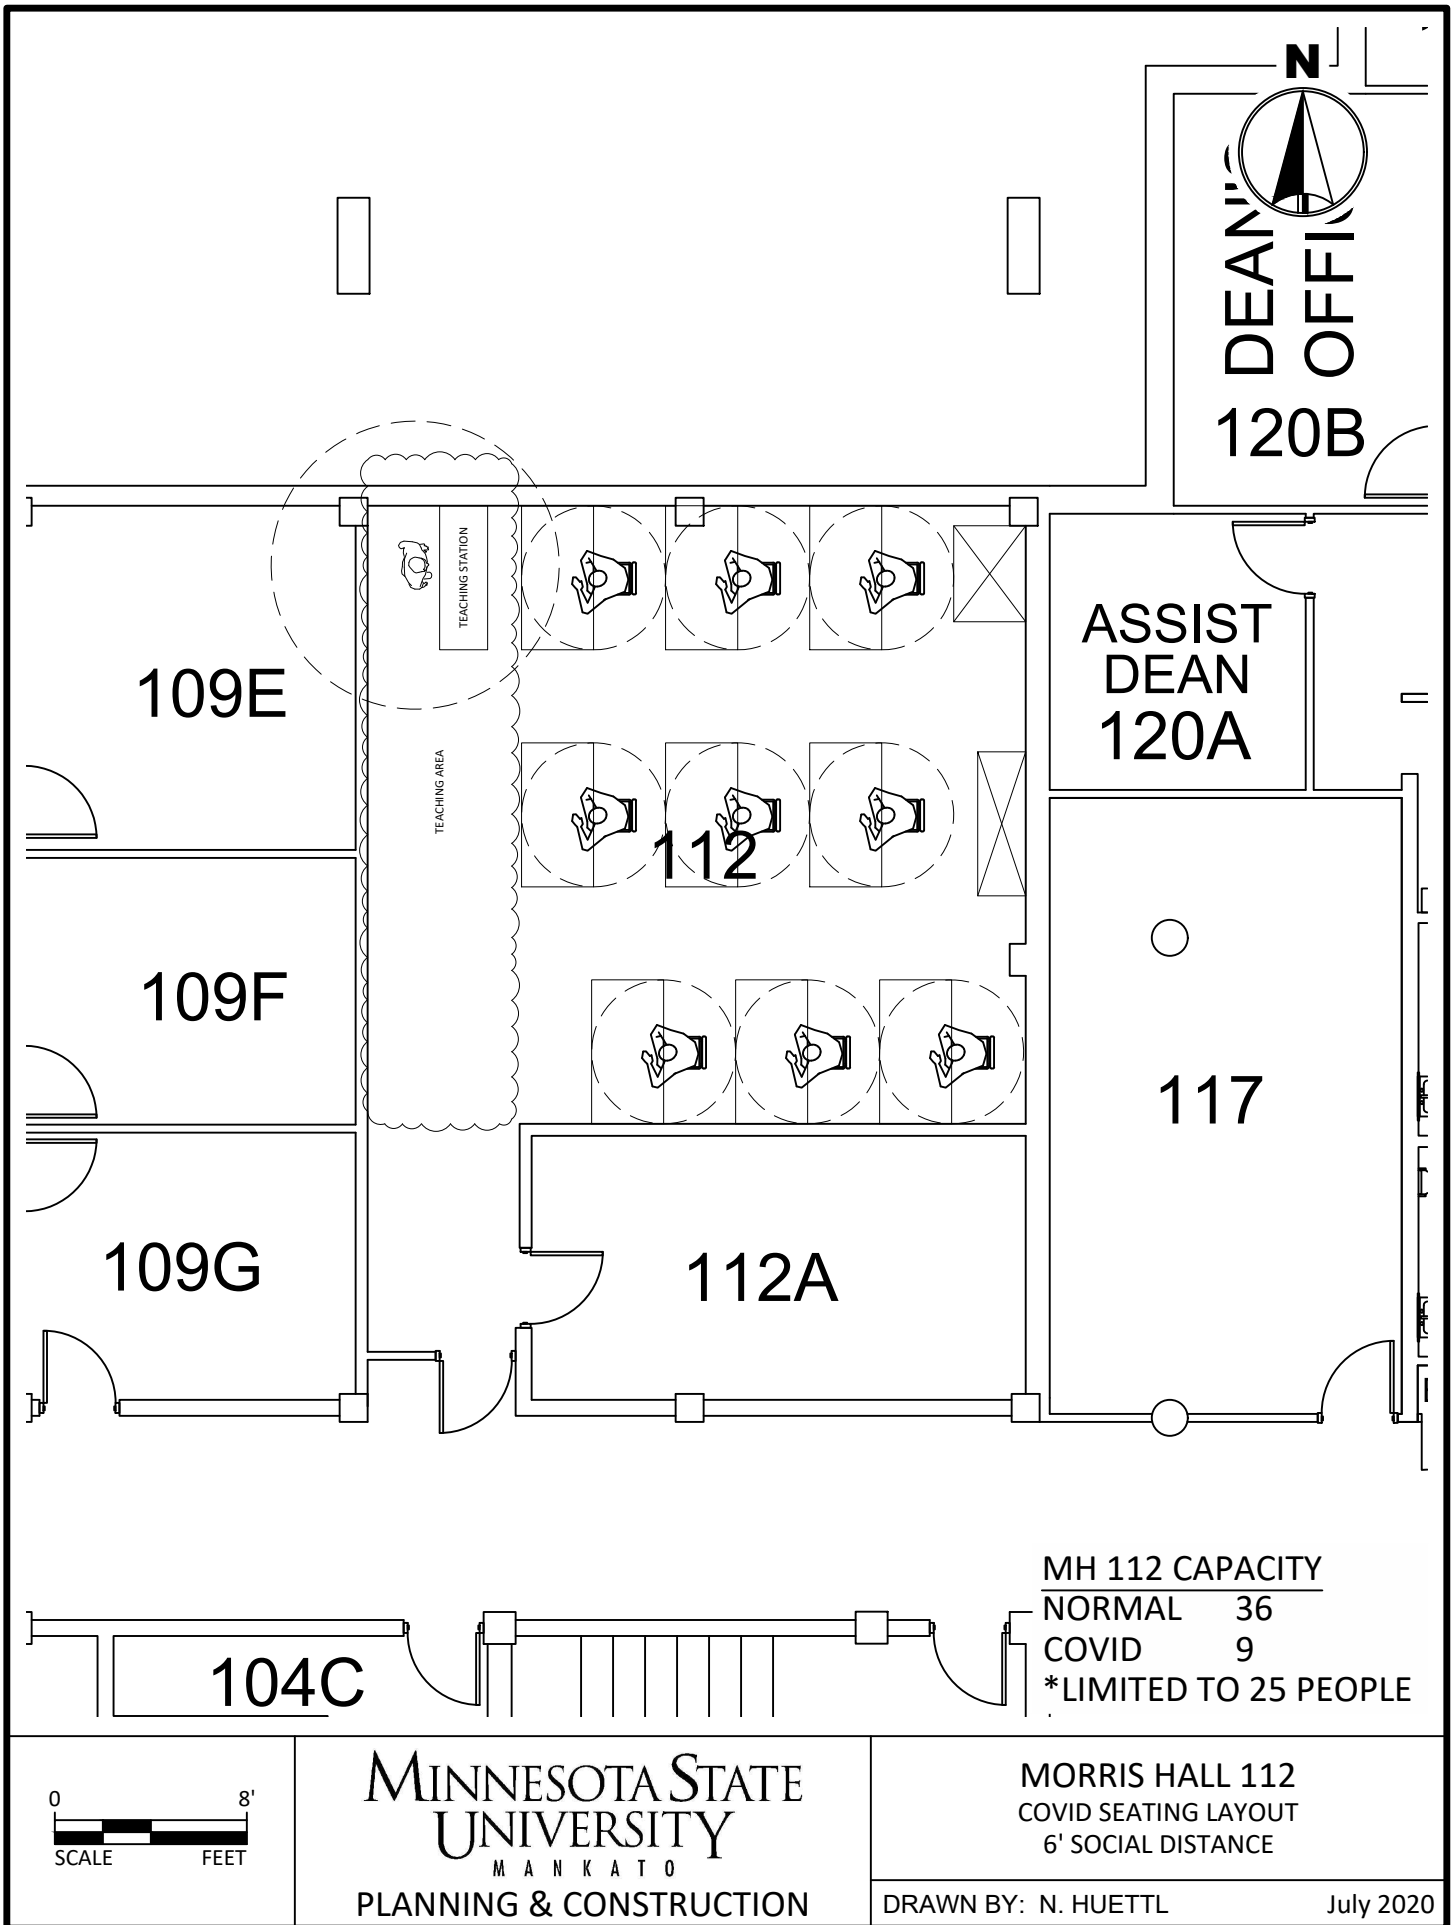

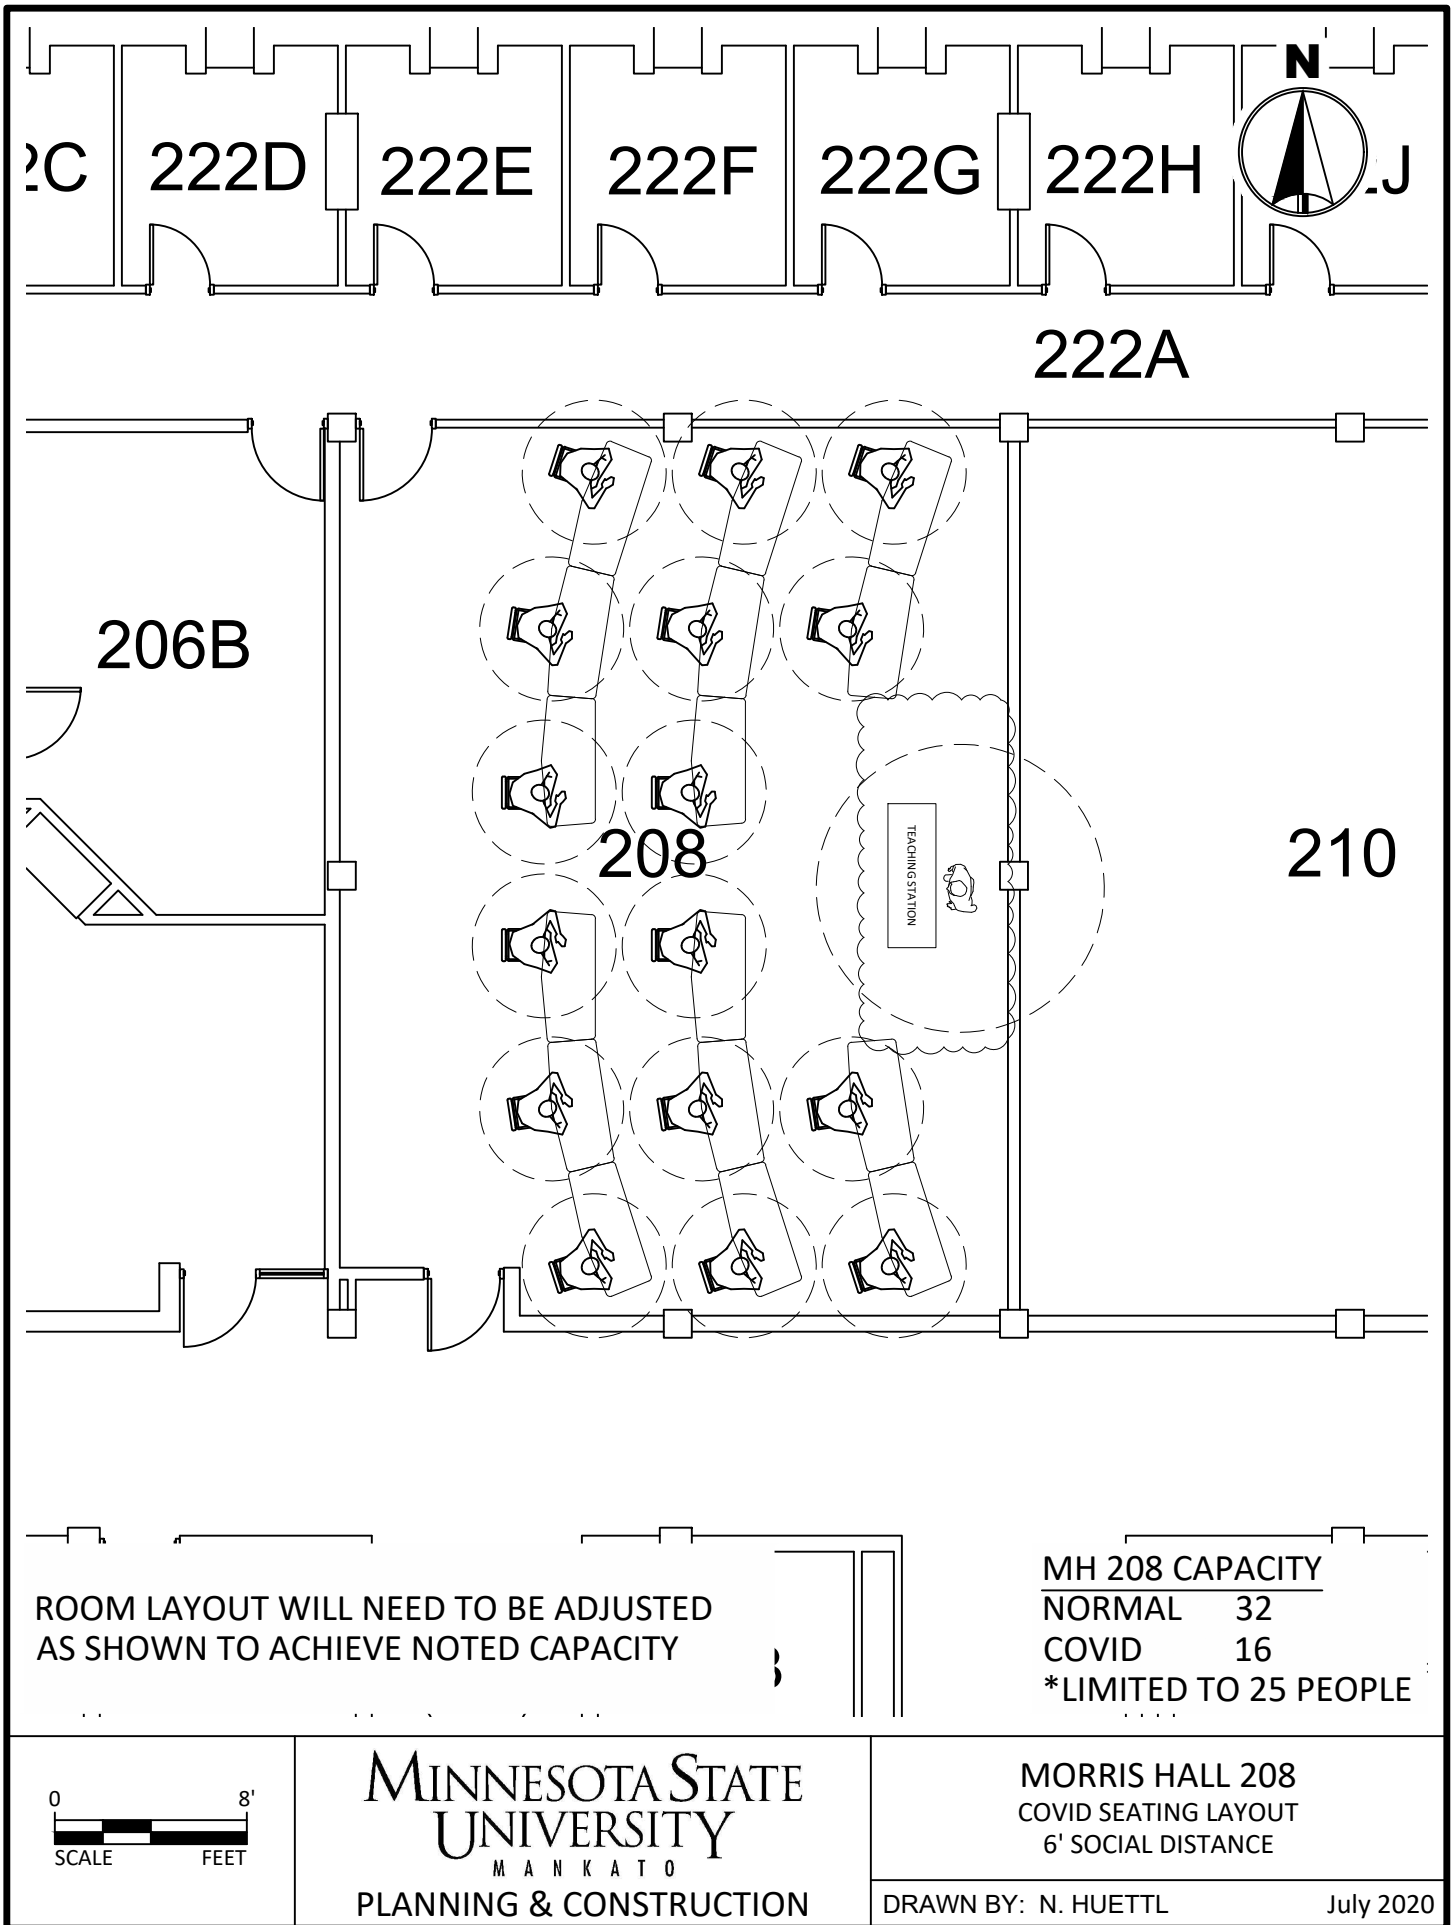

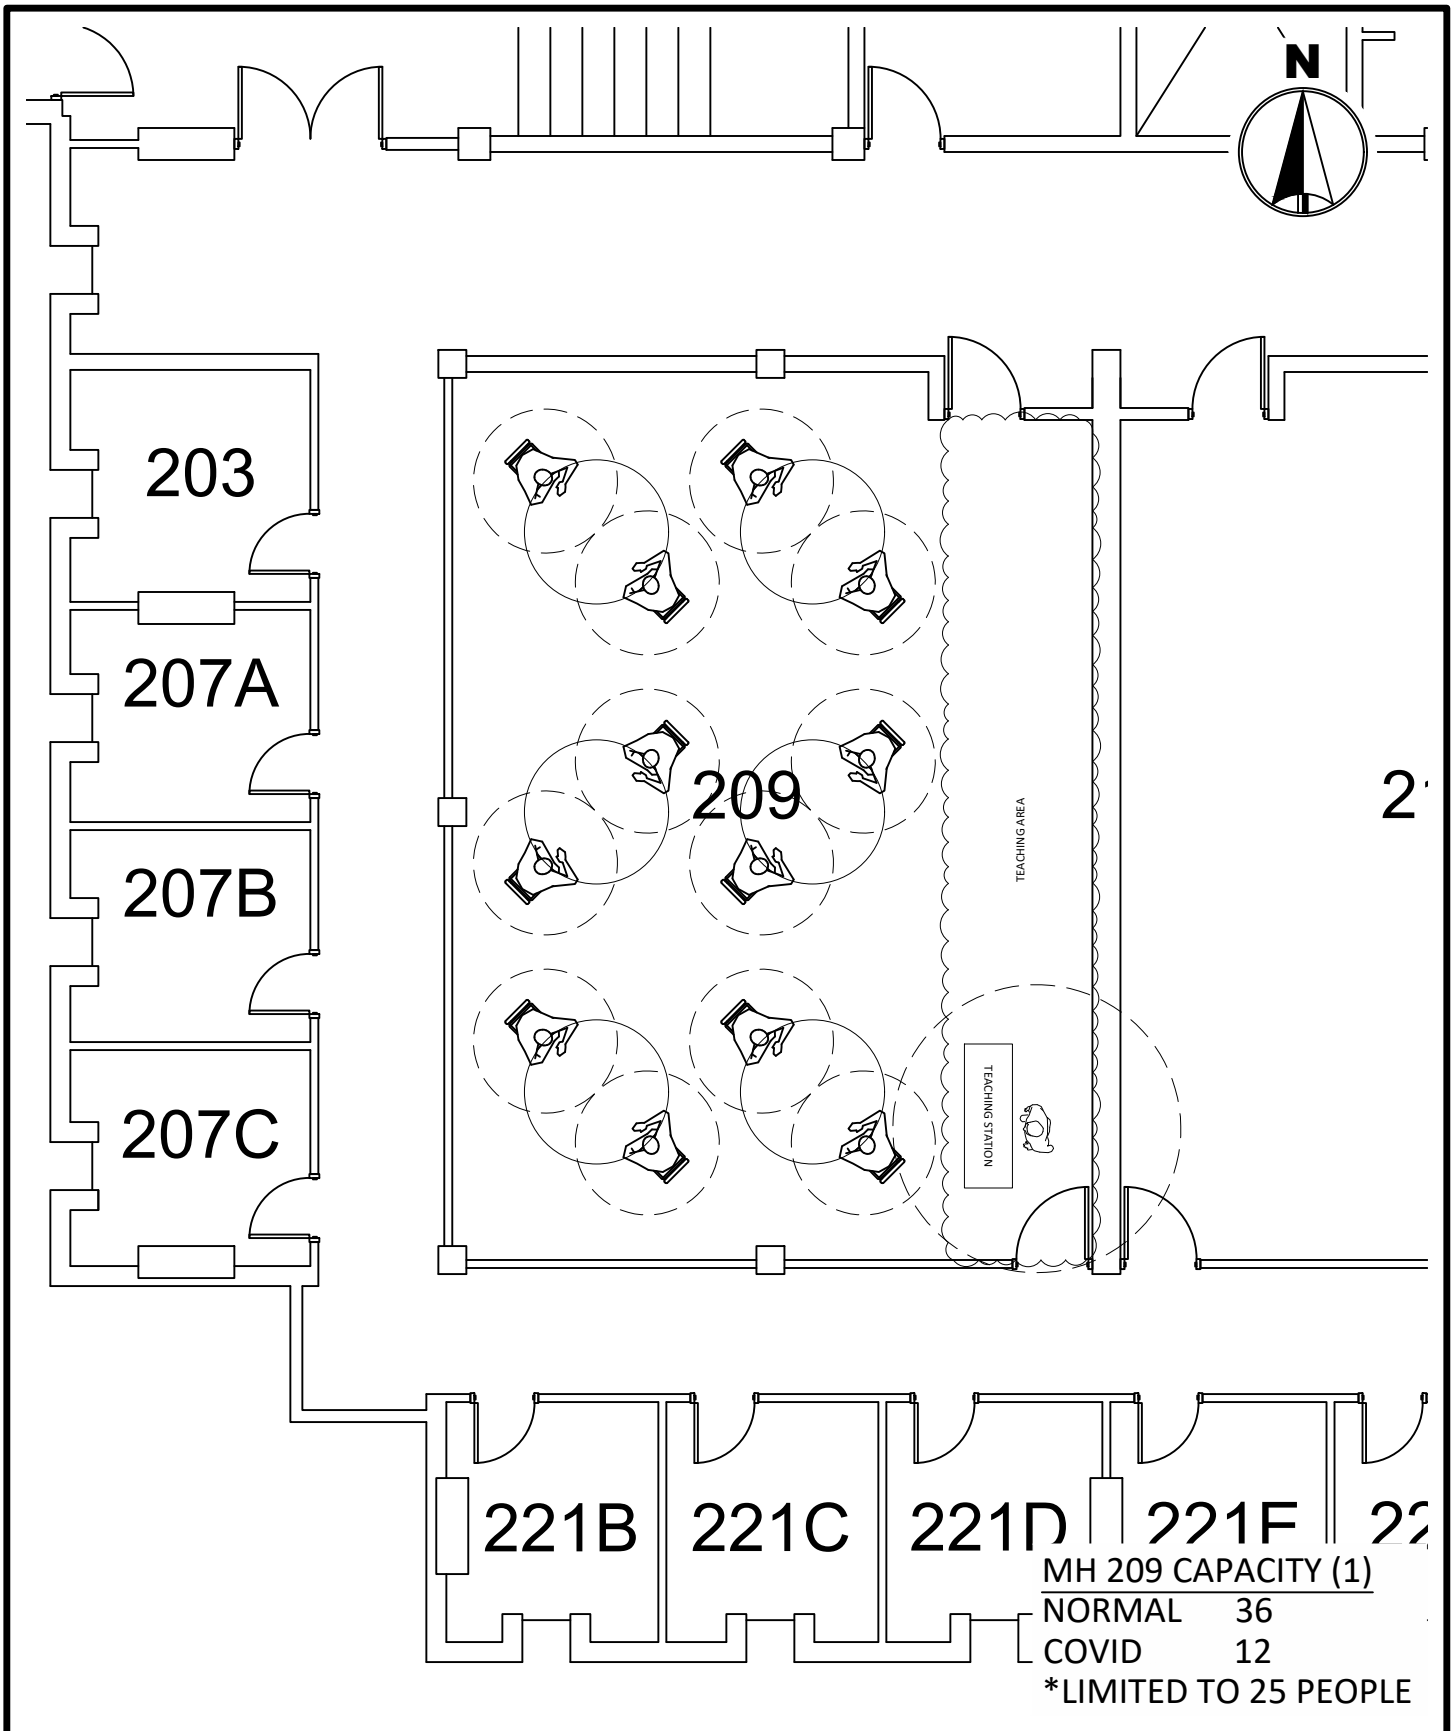


0 8'
SCALE FEET

MINNESOTA STATE
UNIVERSITY
MANKATO
PLANNING & CONSTRUCTION

MORRIS HALL 209
COVID SEATING LAYOUT
6' SOCIAL DISTANCE

DRAWN BY: N. HUETTL

July 2020

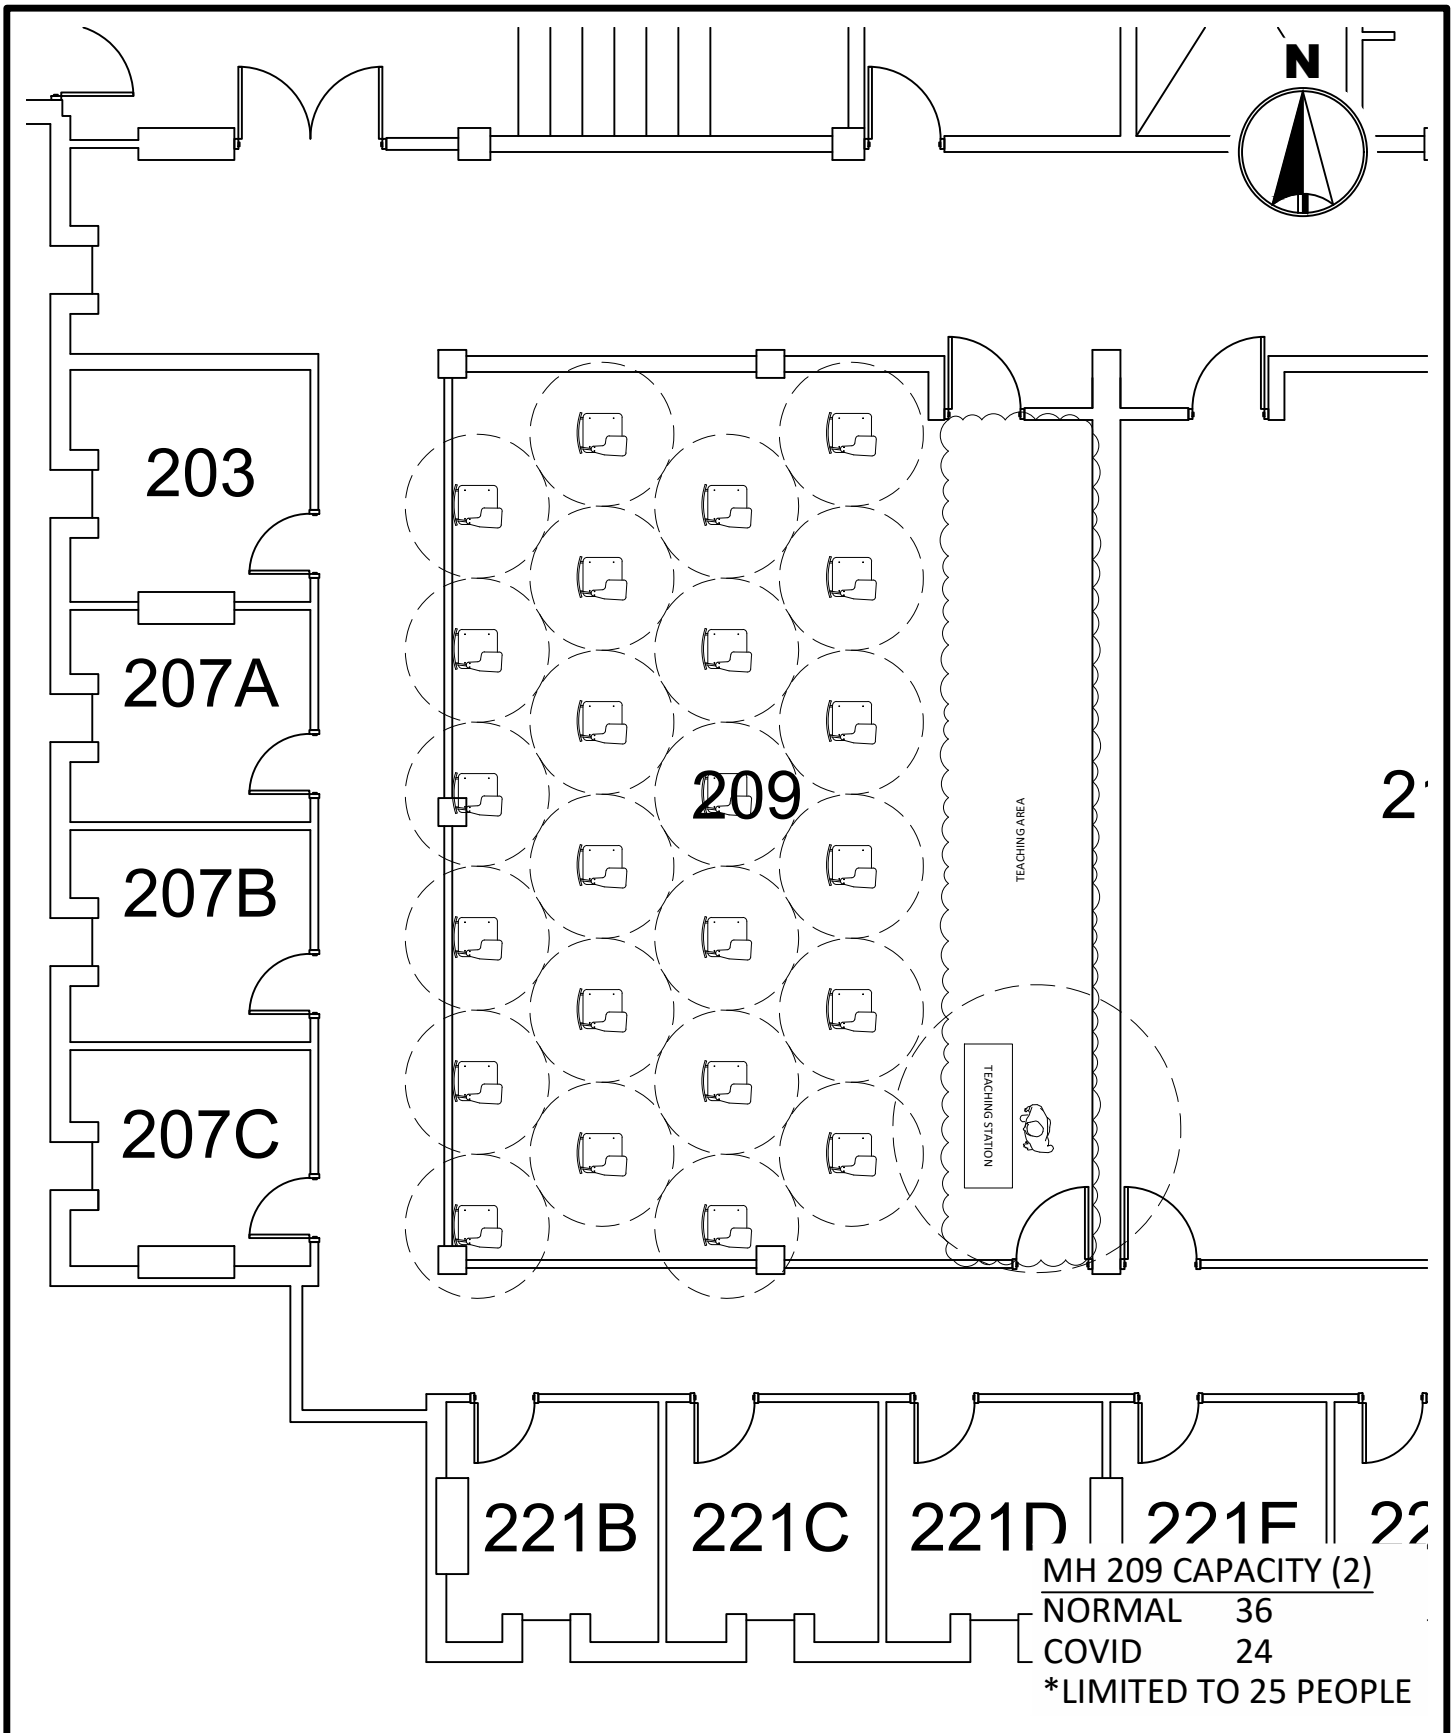


0 8'
SCALE FEET


MINNESOTA STATE
UNIVERSITY
MANKATO
PLANNING & CONSTRUCTION


MORRIS HALL 209
COVID SEATING LAYOUT
6' SOCIAL DISTANCE

DRAWN BY: N. HUETTL

July 2020

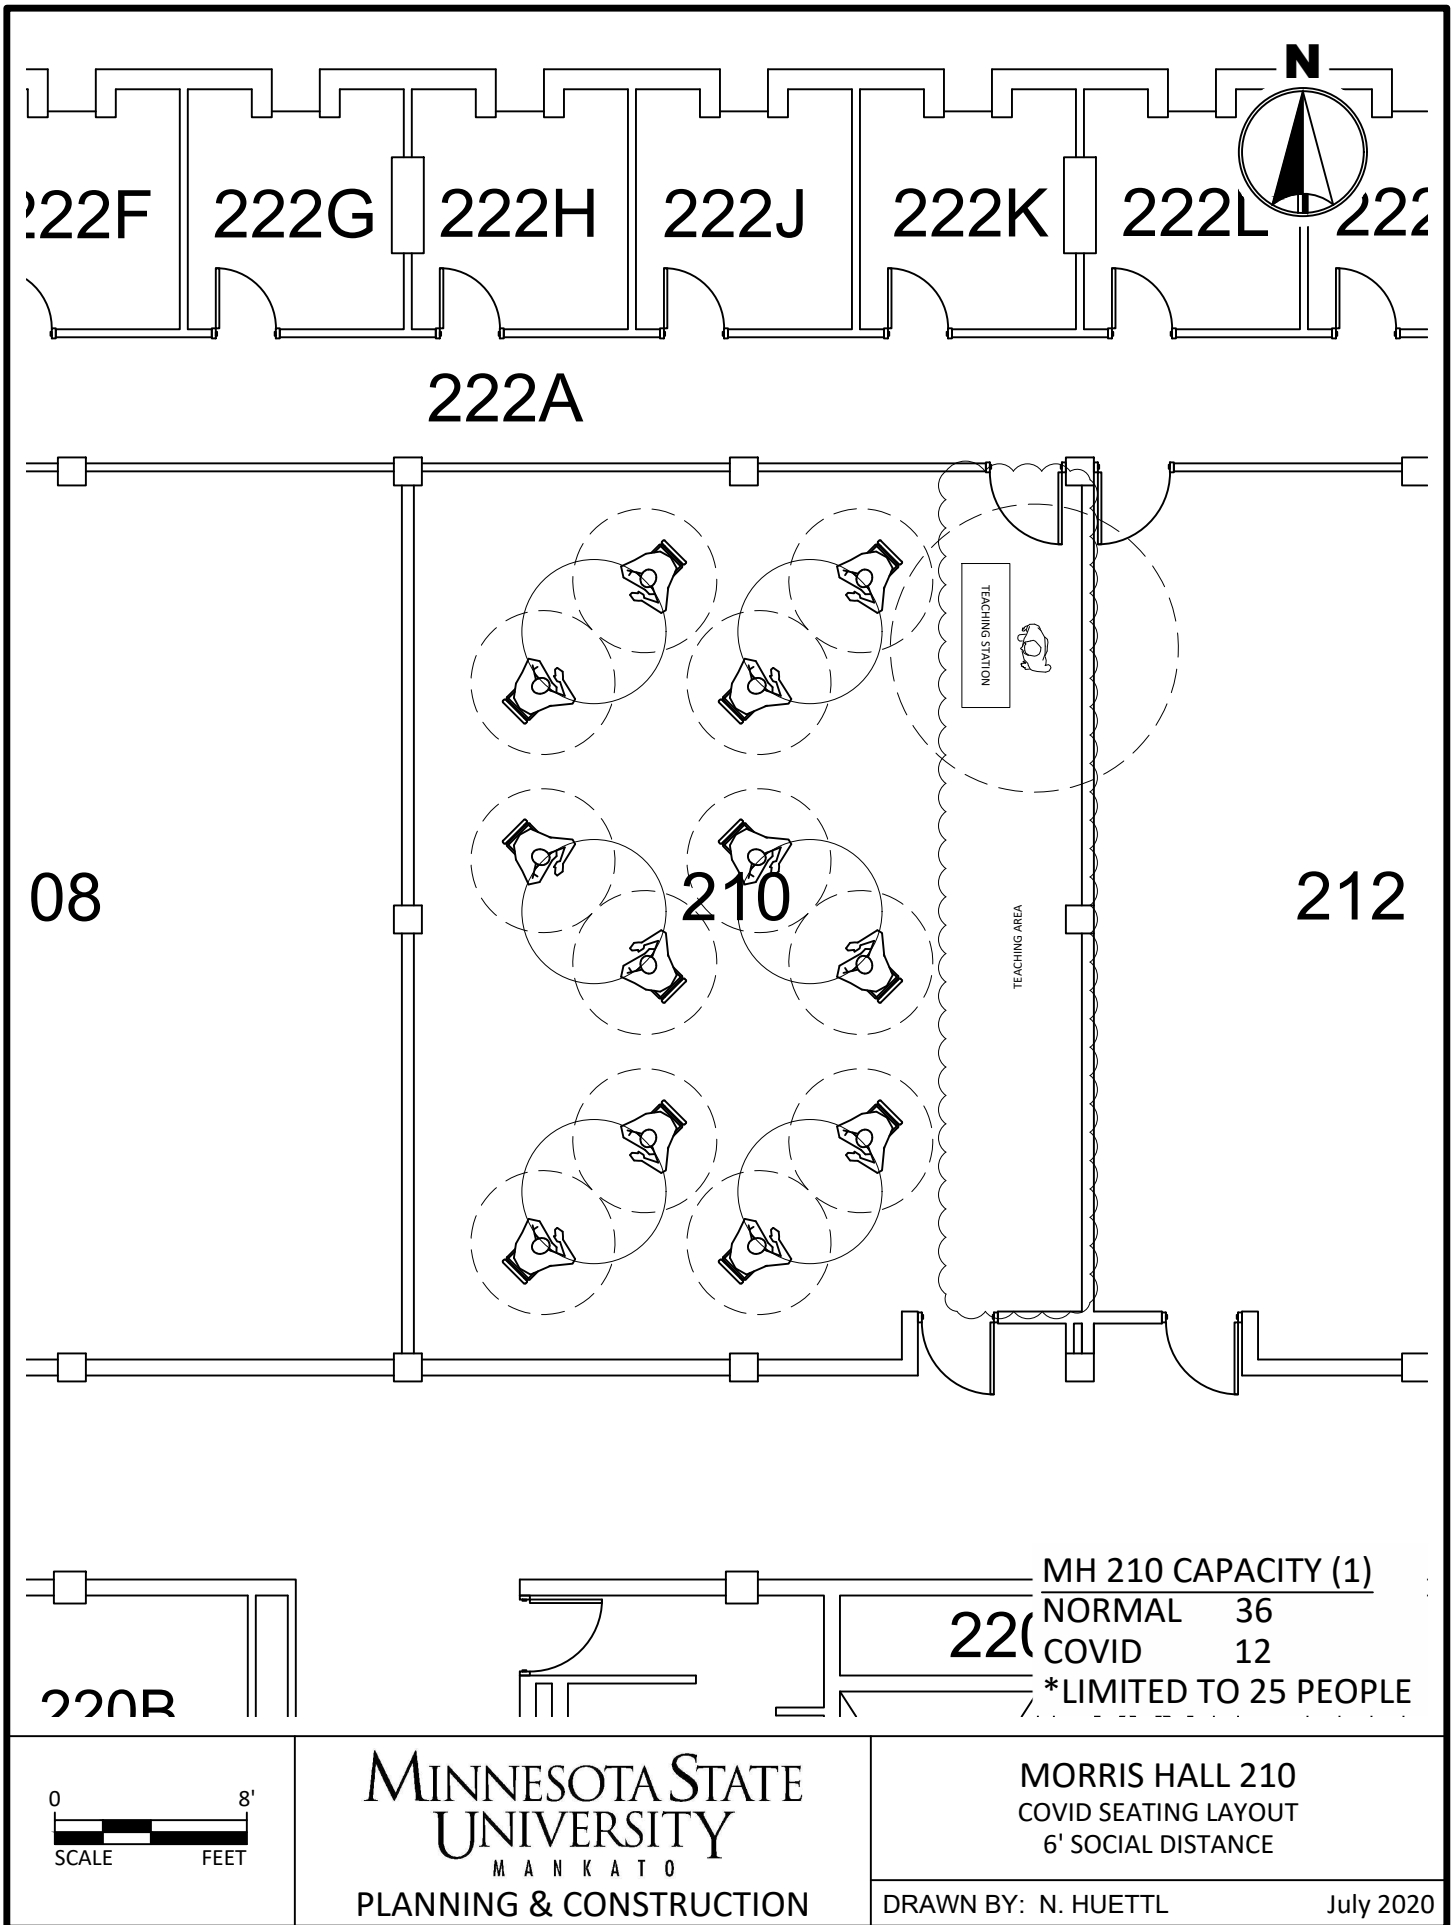

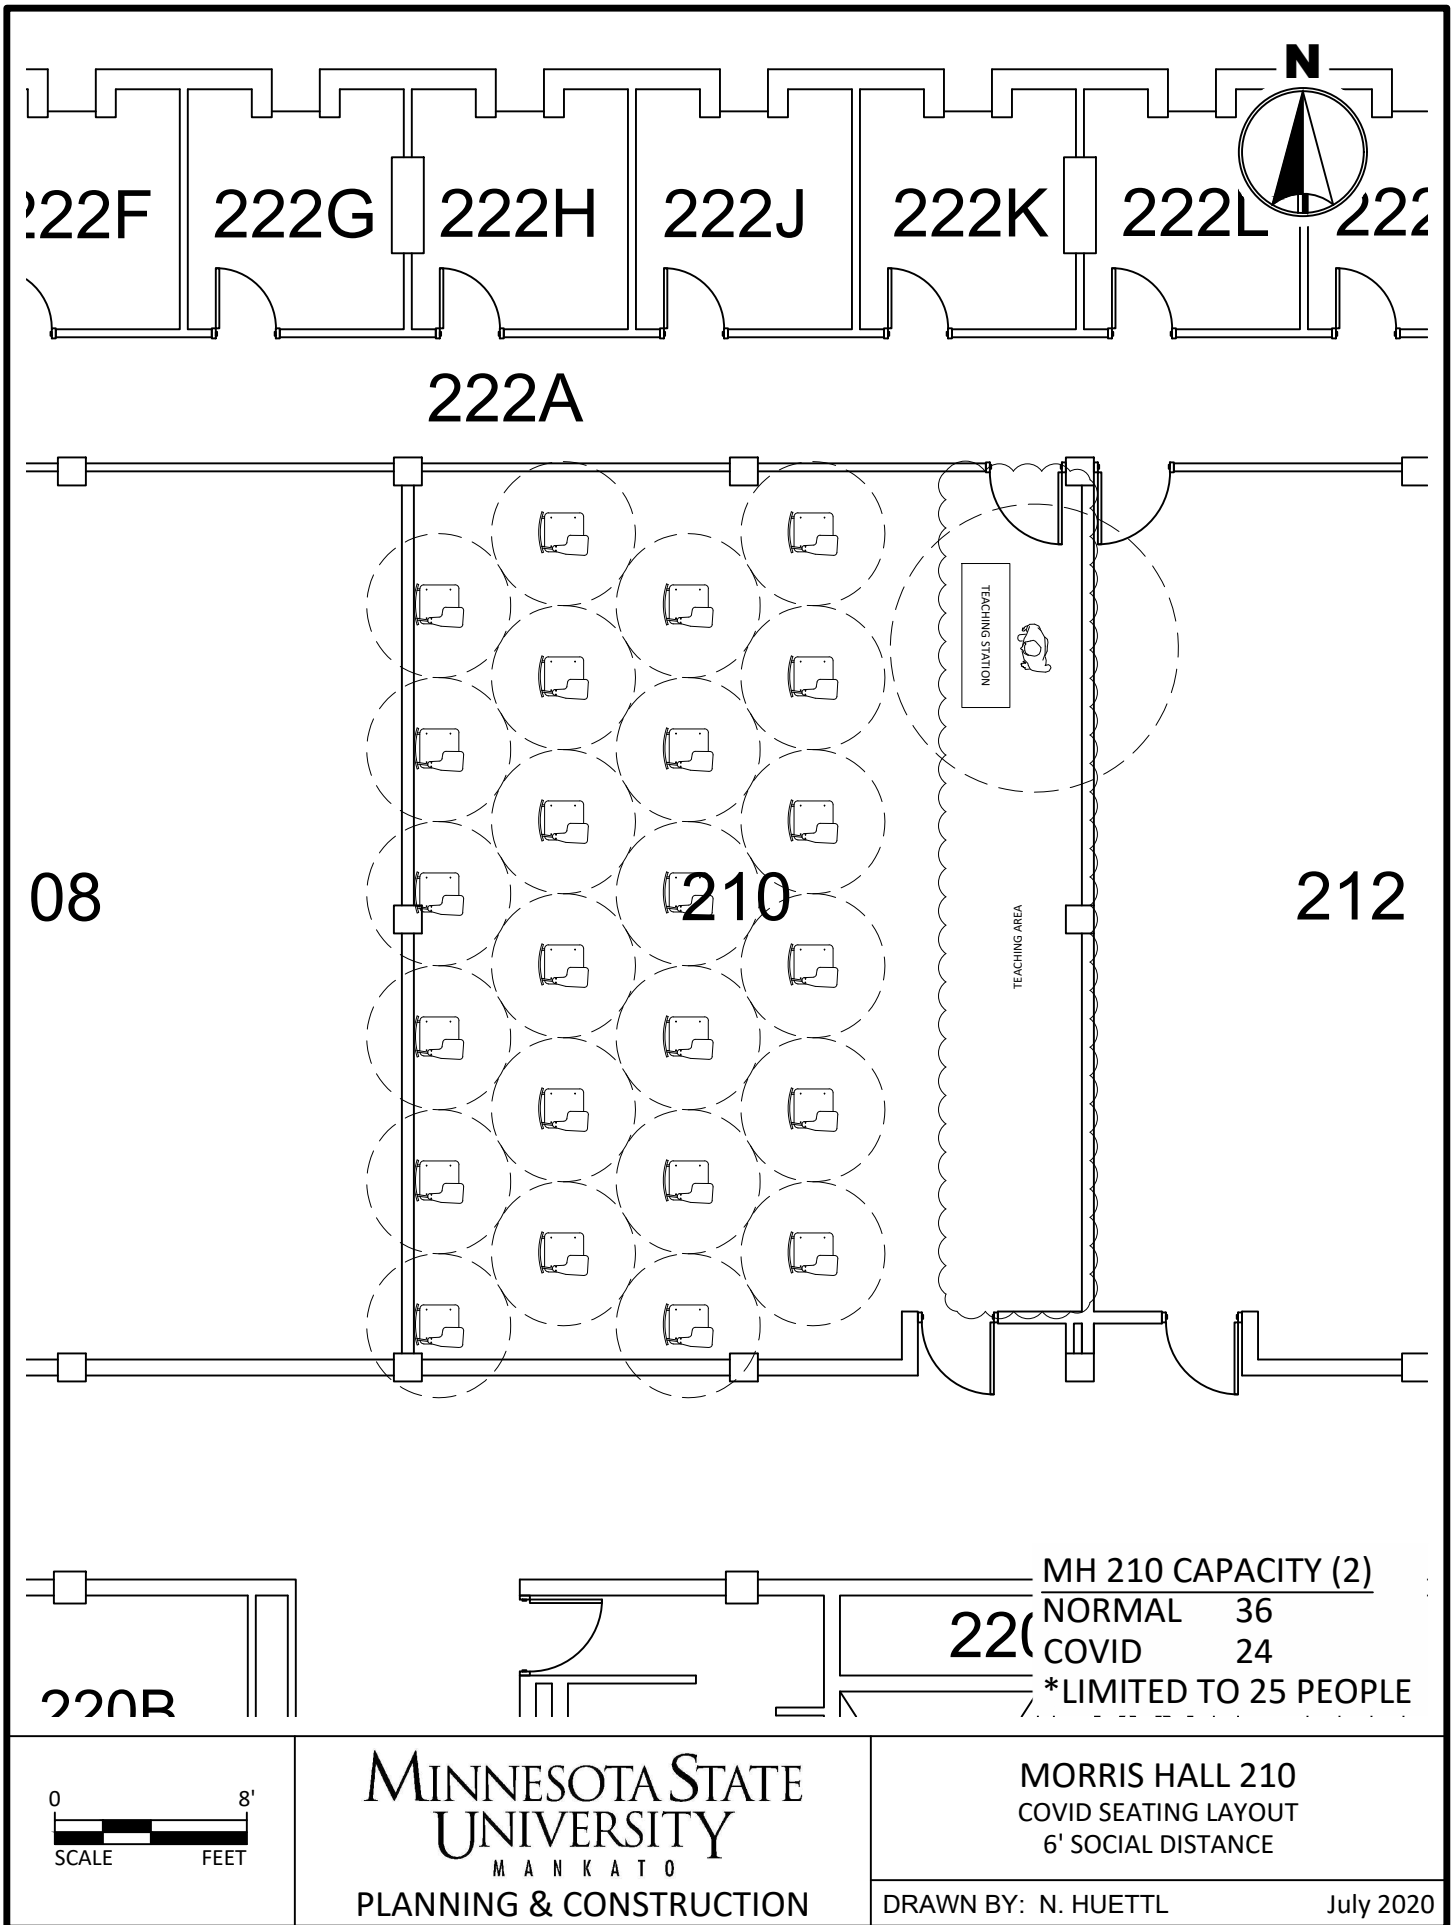

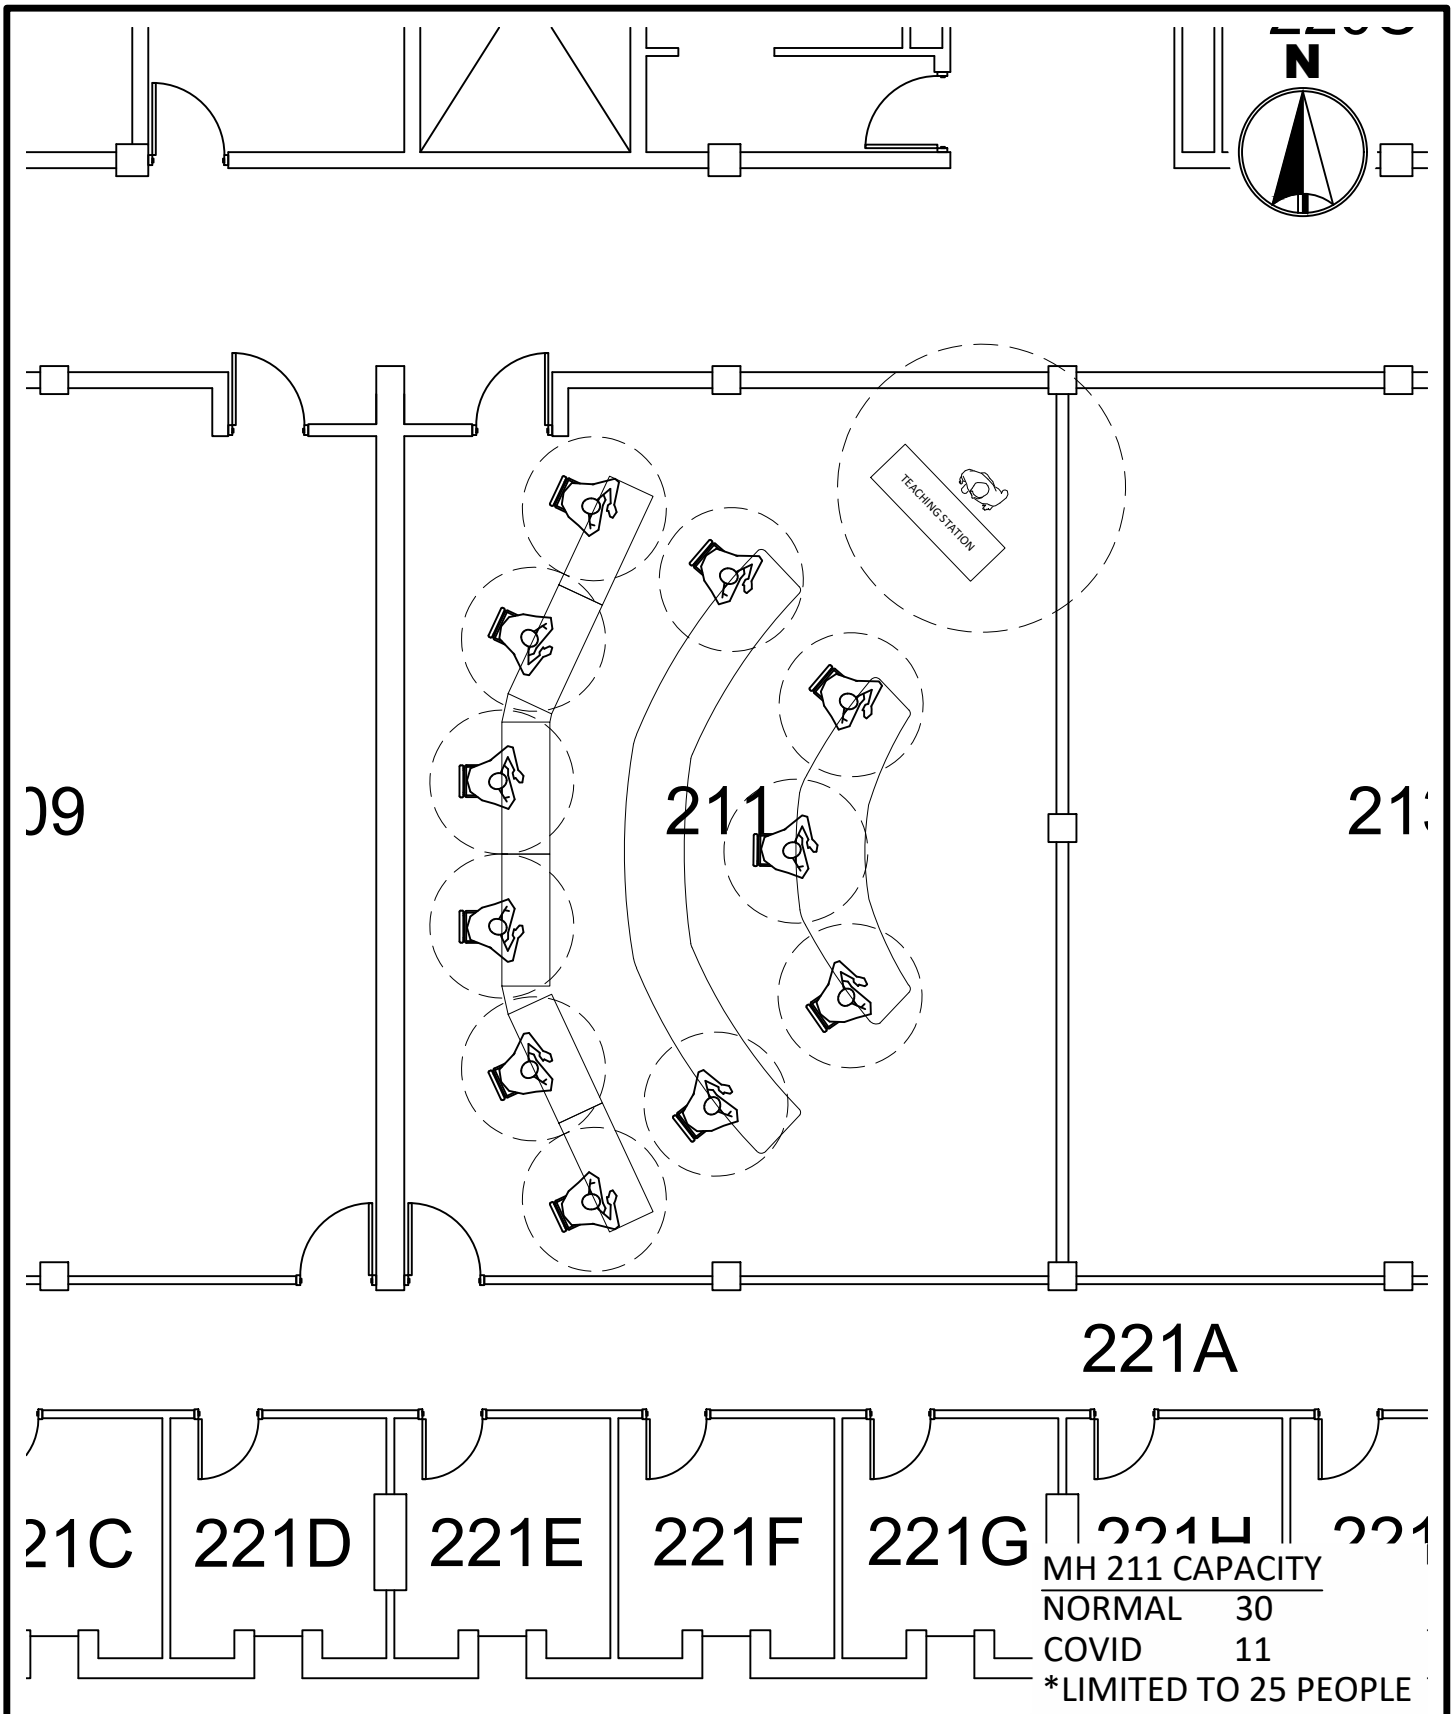



MINNESOTA STATE
UNIVERSITY
MANKATO
PLANNING & CONSTRUCTION


MORRIS HALL 211
COVID SEATING LAYOUT
6' SOCIAL DISTANCE

DRAWN BY: N. HUETTL

July 2020

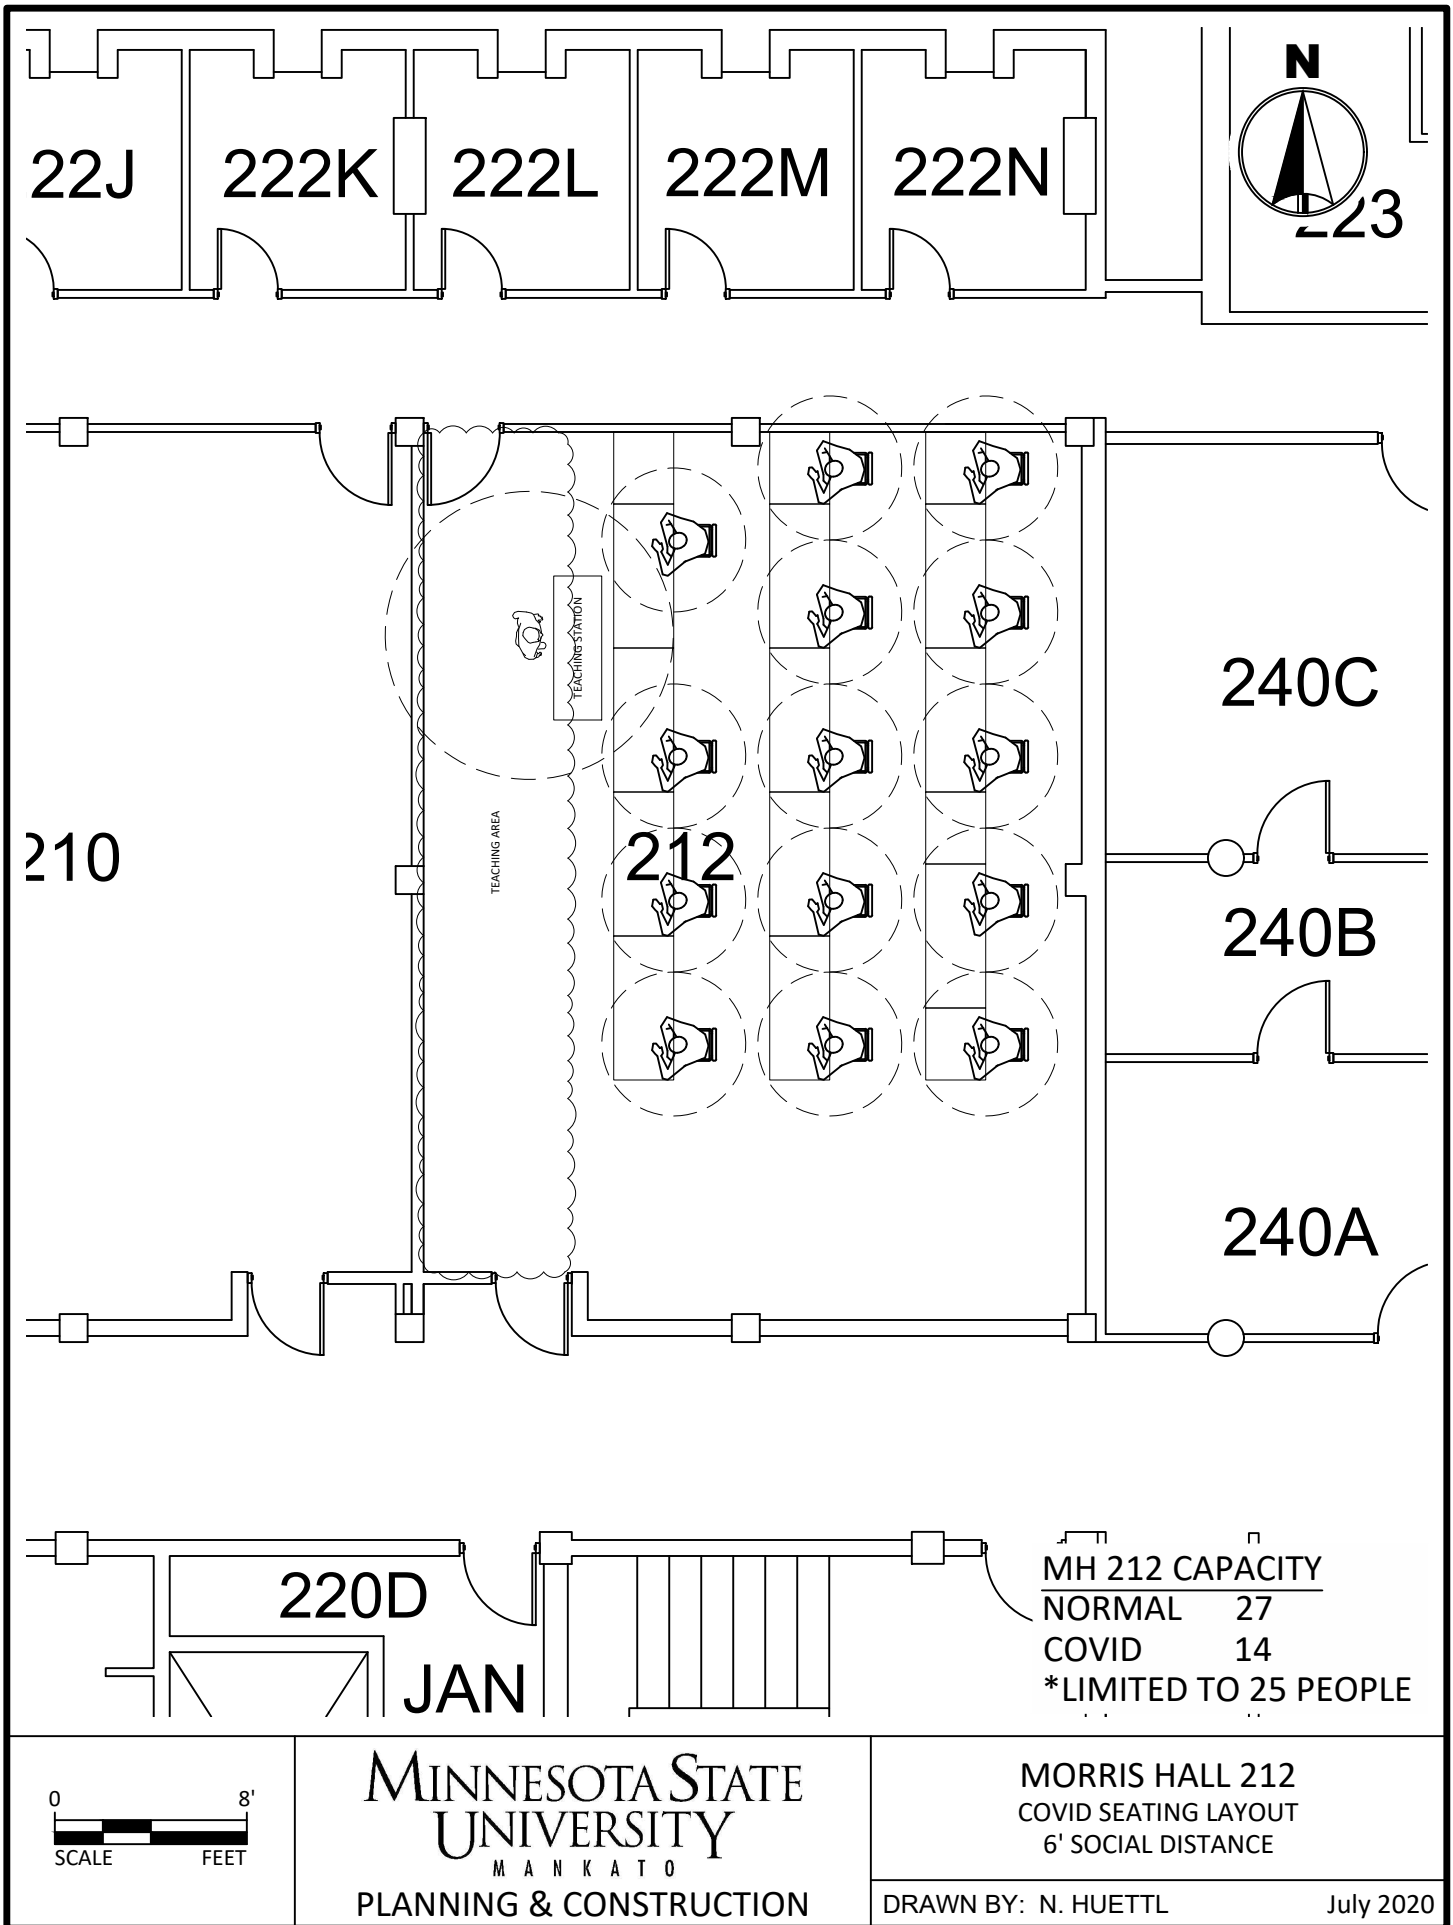

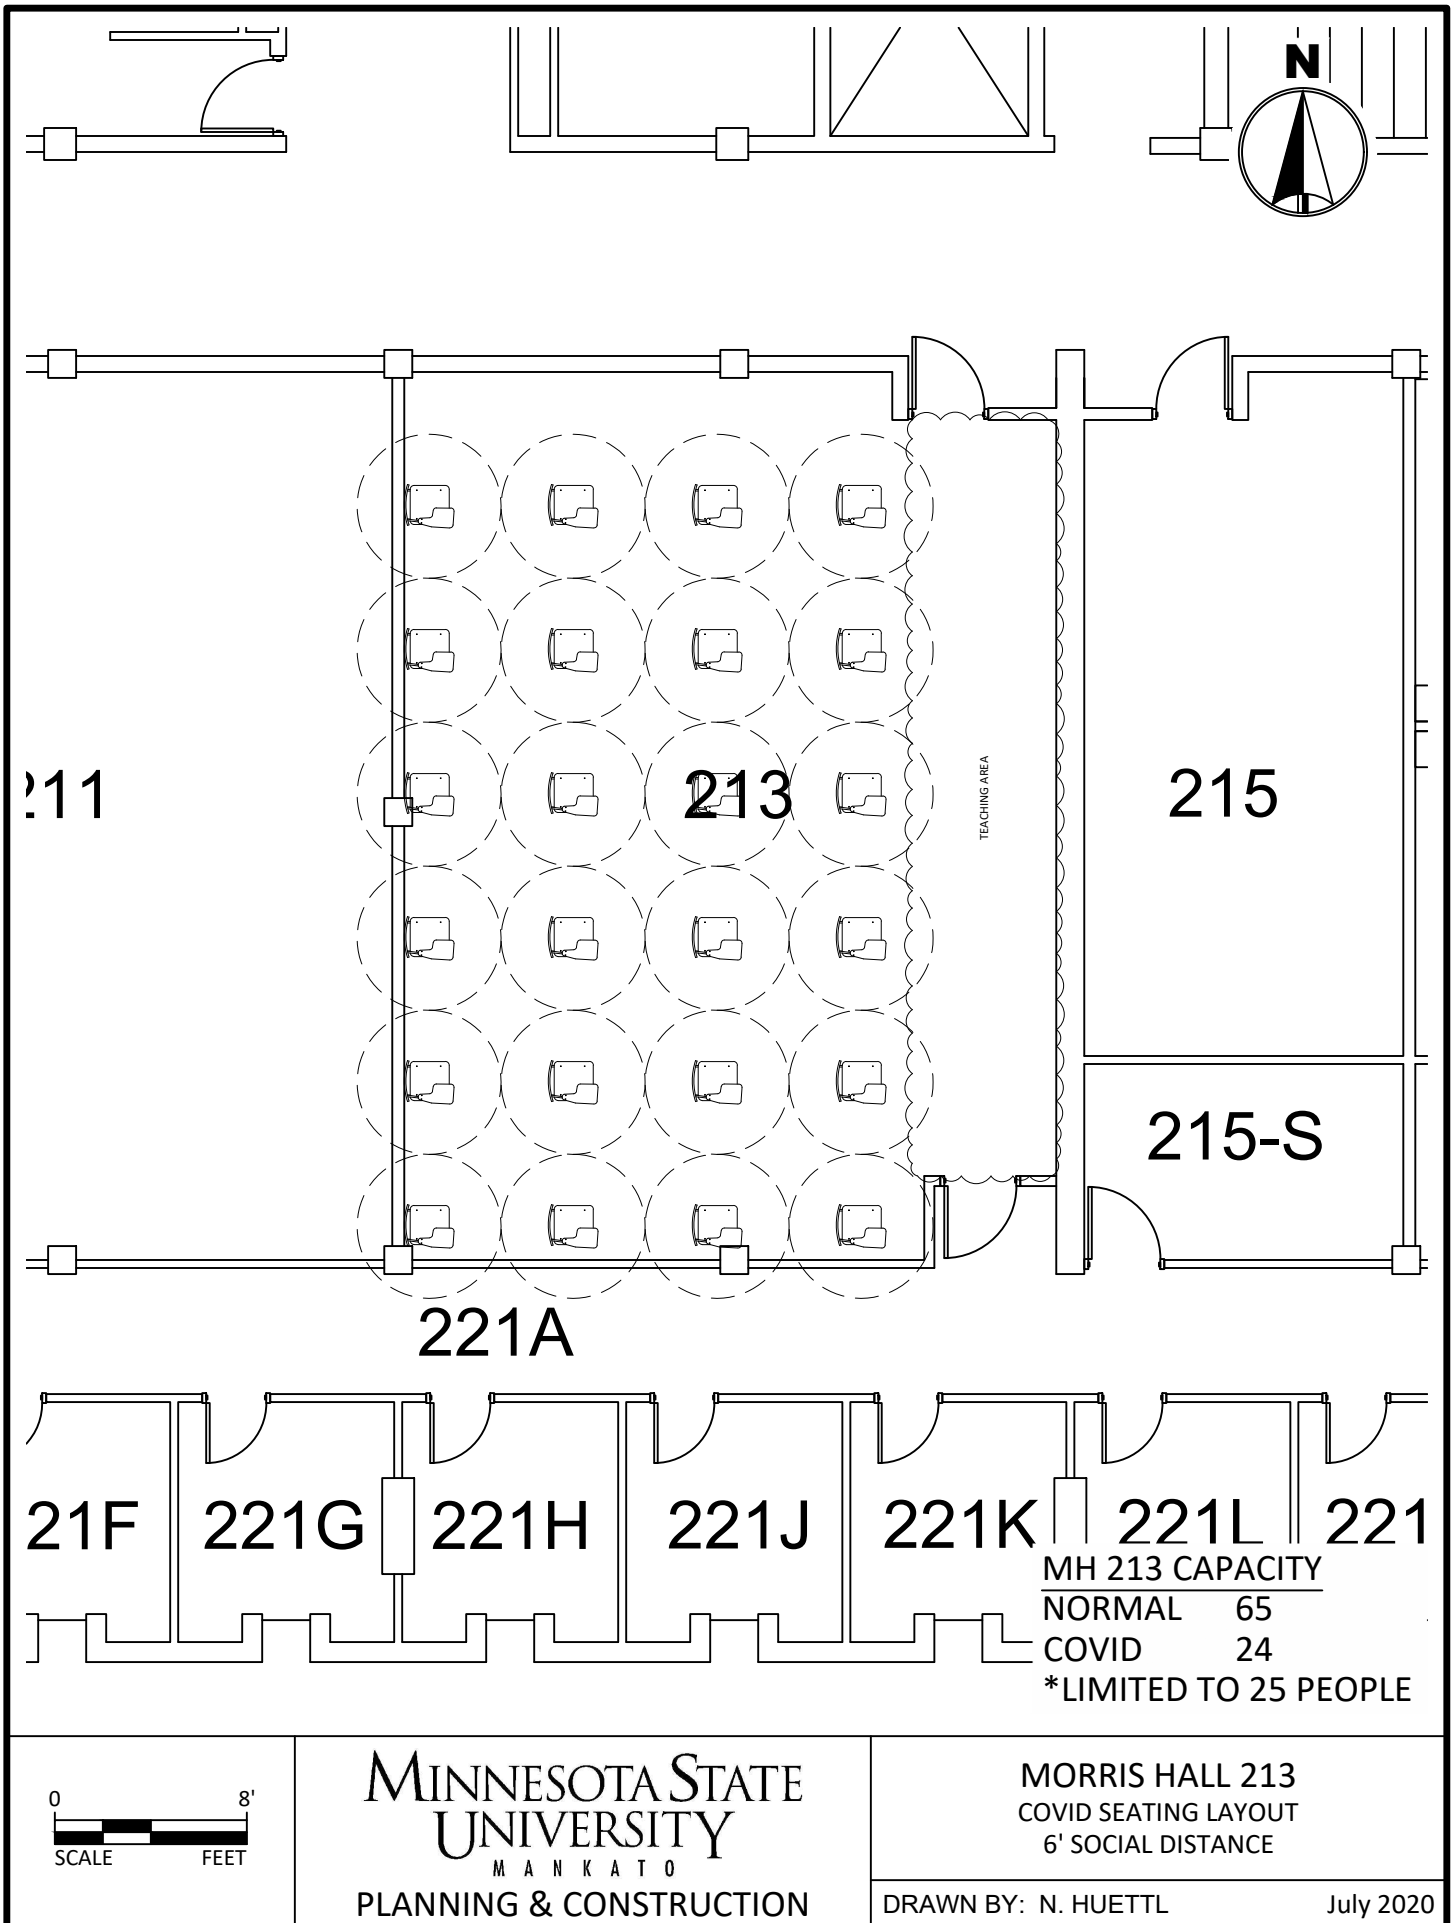

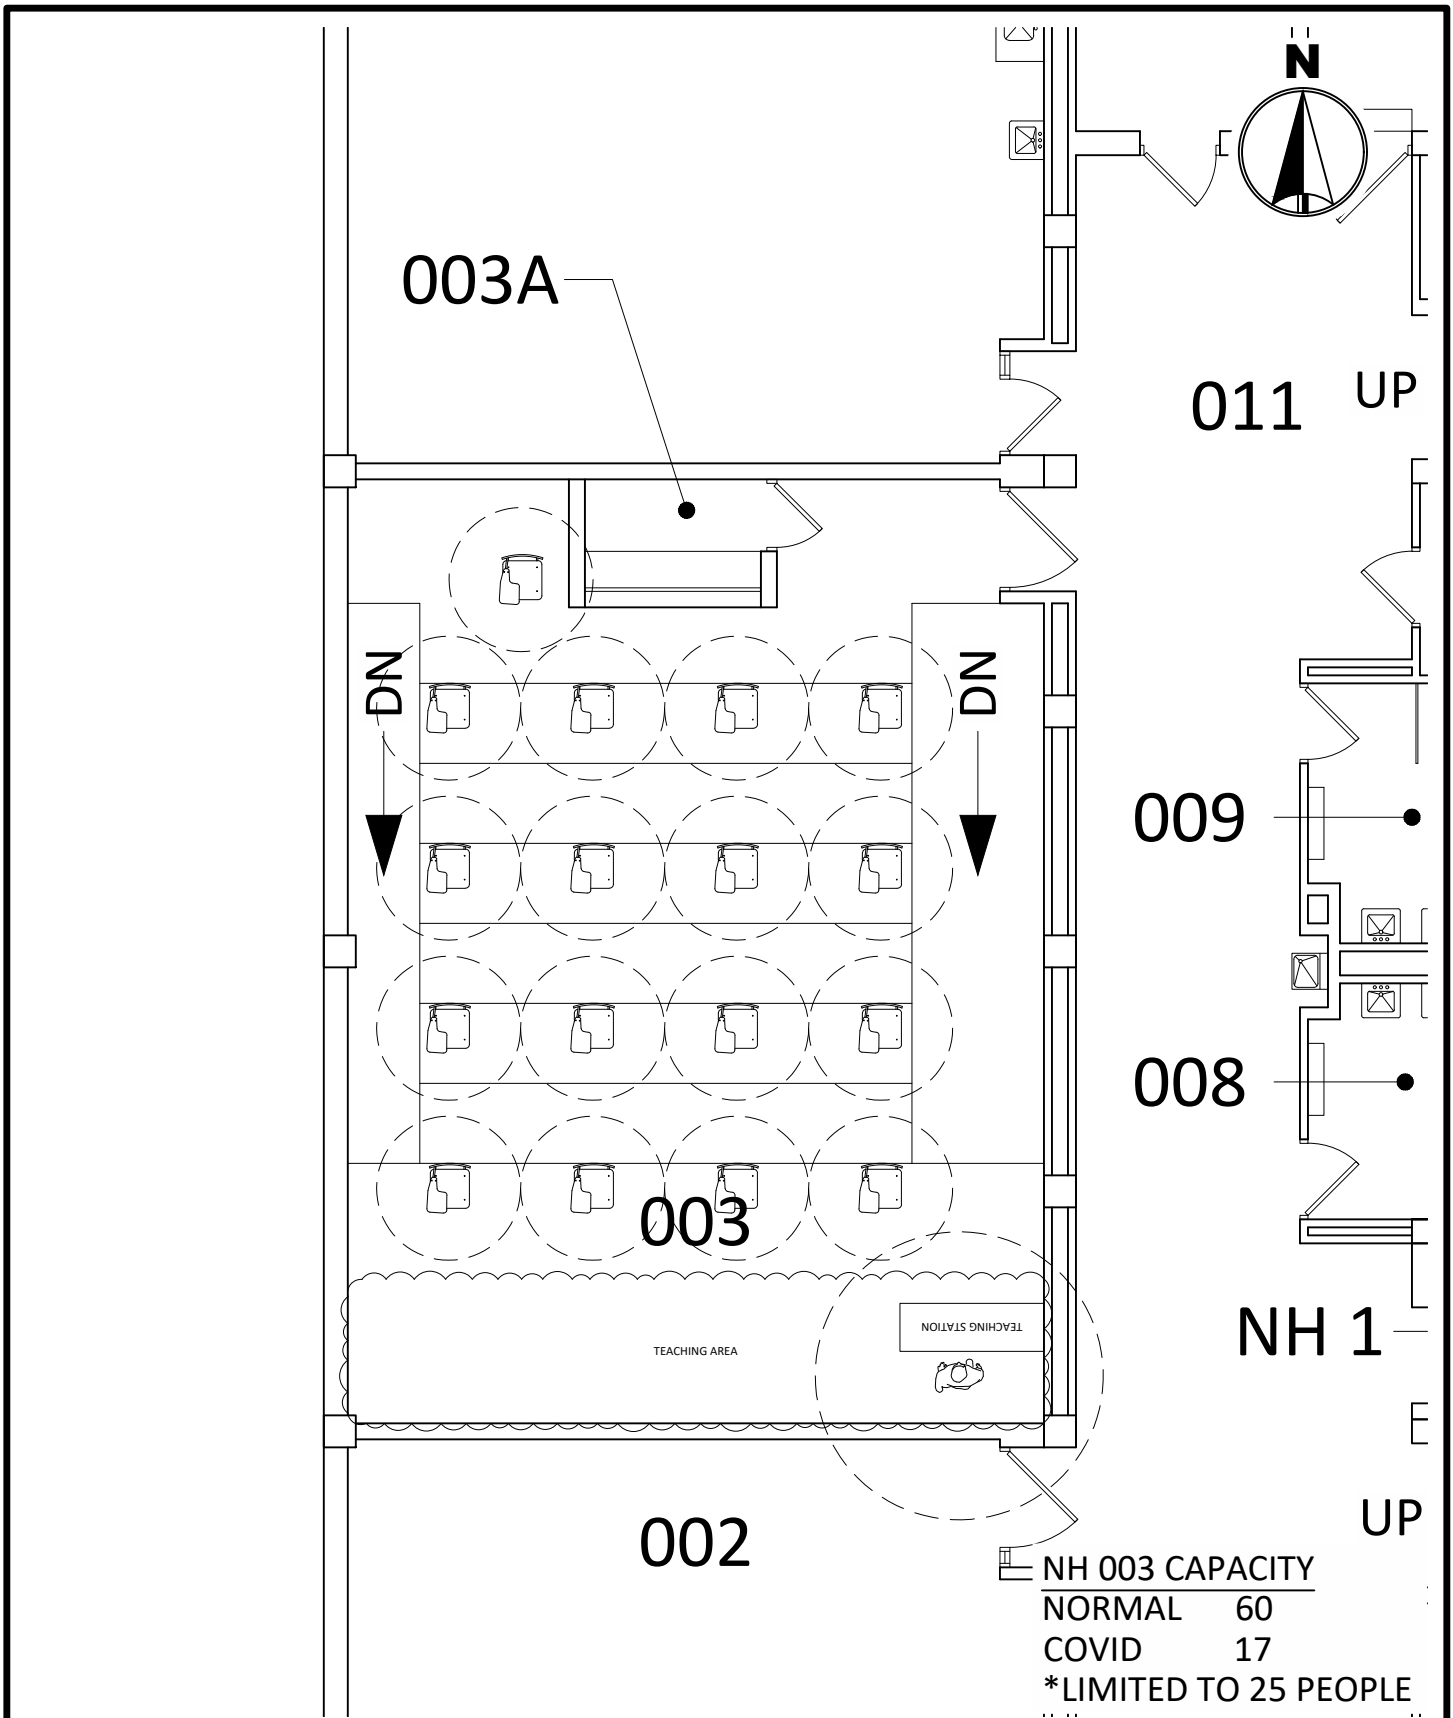


MINNESOTA STATE
UNIVERSITY
MANKATO
PLANNING & CONSTRUCTION

NELSON HALL 003
COVID SEATING LAYOUT
6' SOCIAL DISTANCE

DRAWN BY: N. HUETTL


July 2020

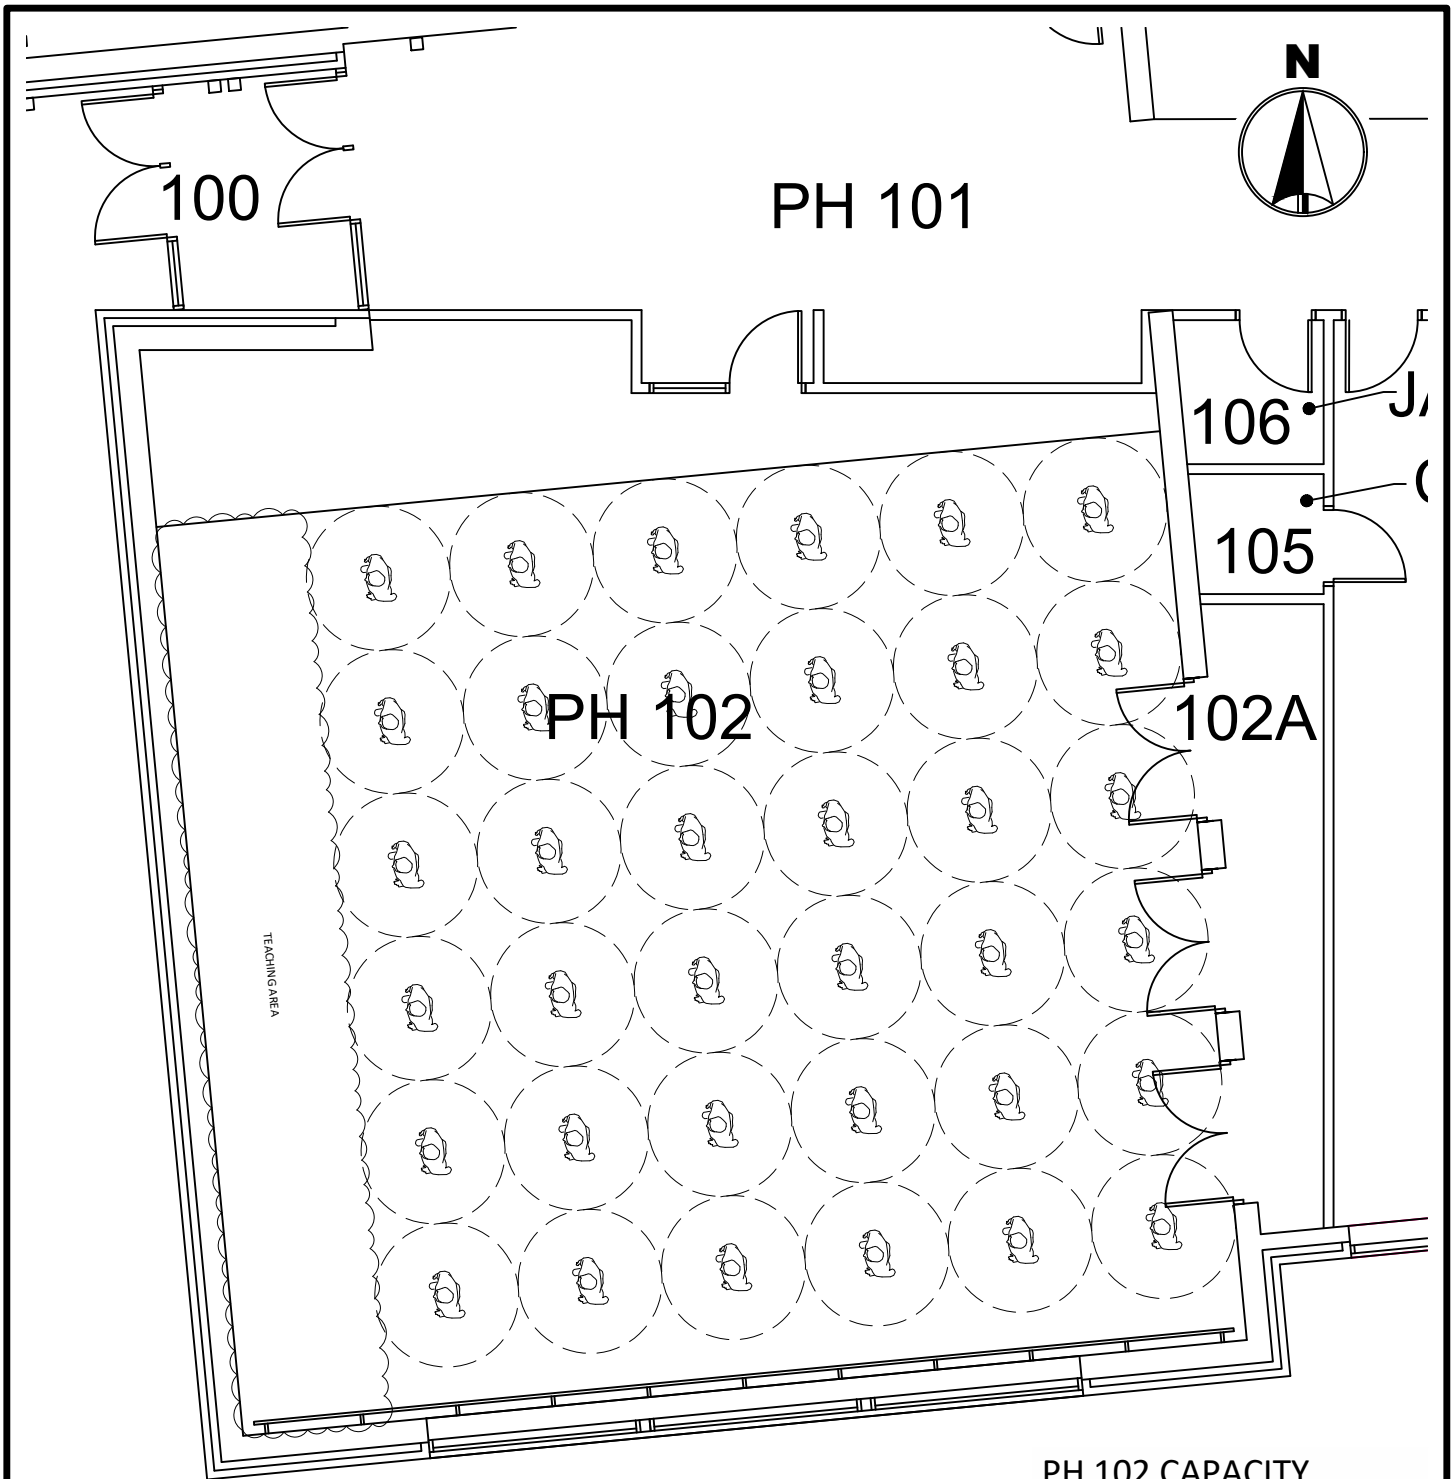

PH 102 CAPACITY

NORMAL	xx
COVID (6')	36*
COVID (8')	16
COVID (10')	9

*LIMITED TO 25 PEOPLE

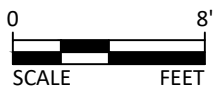


**MINNESOTA STATE
UNIVERSITY**
MANKATO
PLANNING & CONSTRUCTION

PENNINGTON HALL 102
COVID SEATING LAYOUT
6' SOCIAL DISTANCE

DRAWN BY: N. HUETTL

July 2020

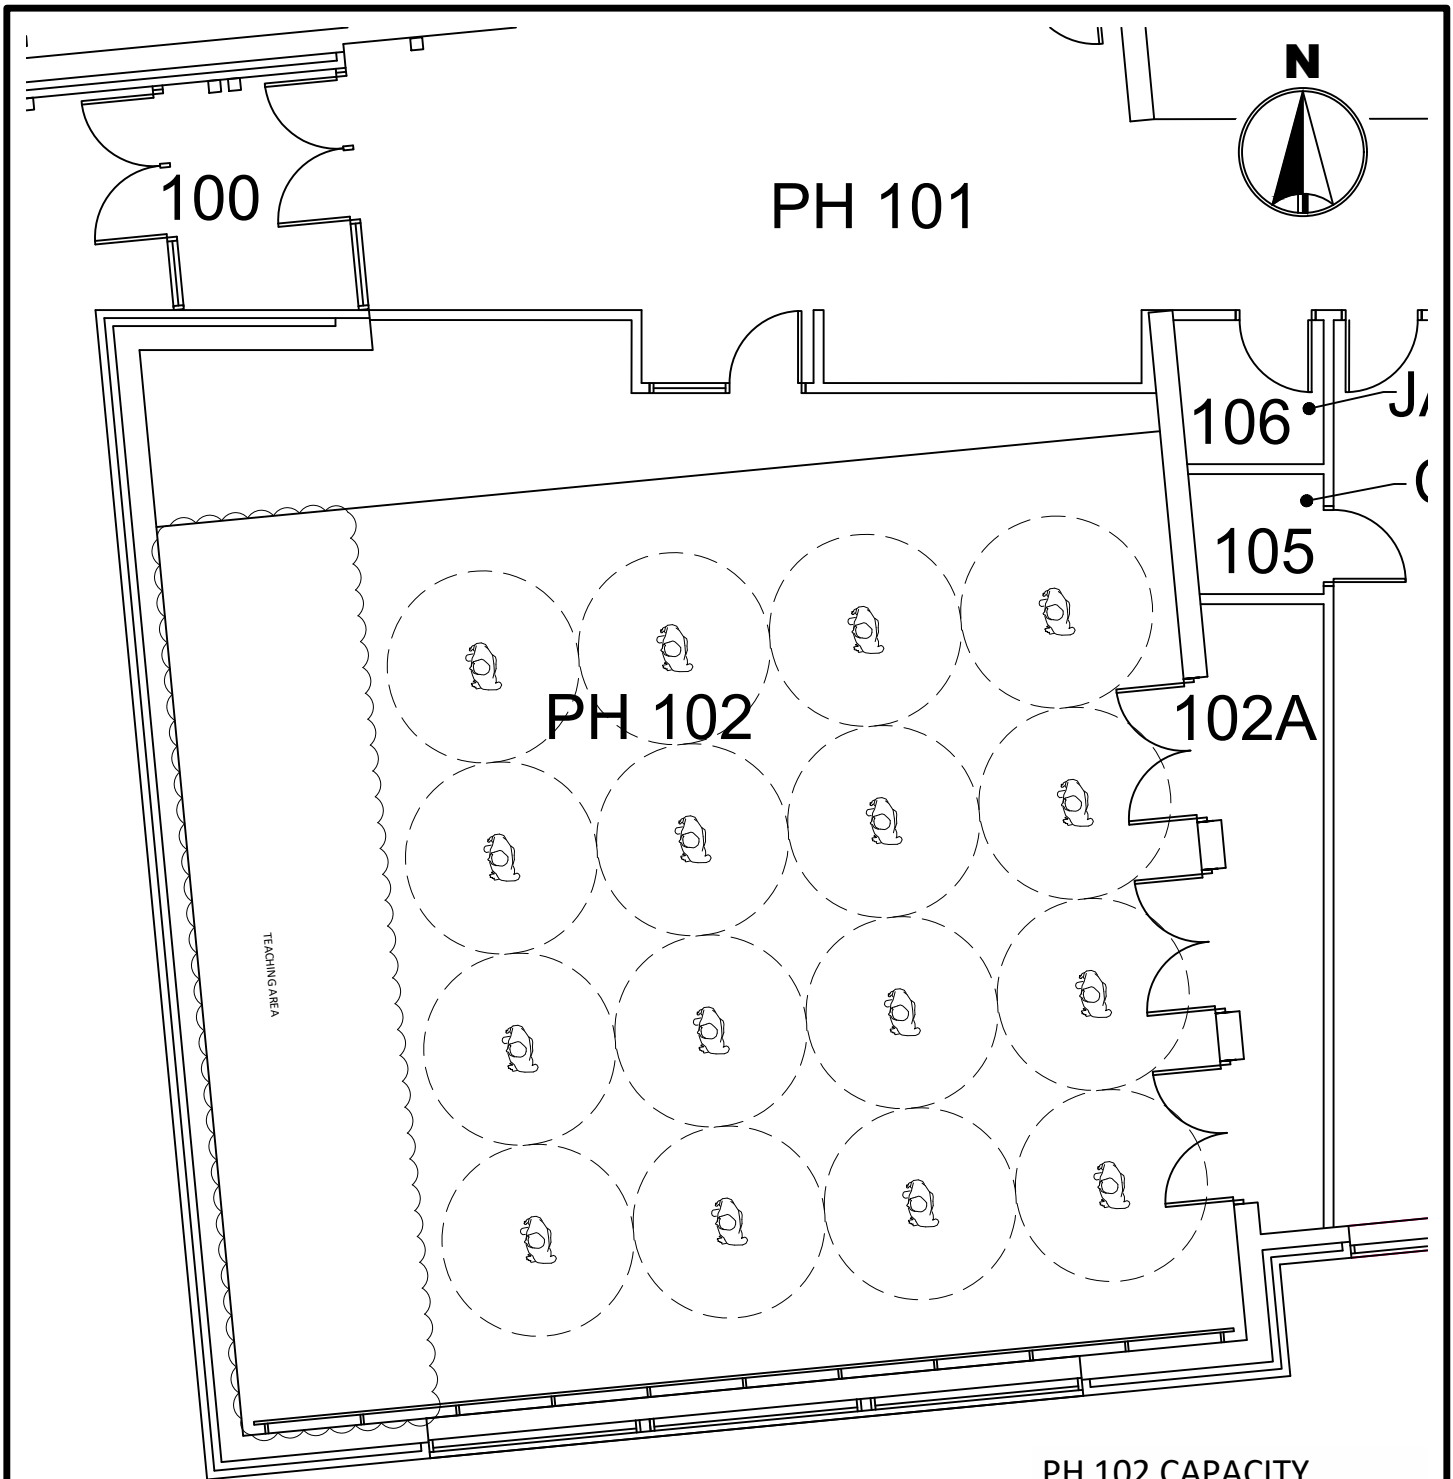

PH 102 CAPACITY

NORMAL	xx
COVID (6')	36*
COVID (8')	16
COVID (10')	9

*LIMITED TO 25 PEOPLE




MINNESOTA STATE
UNIVERSITY
MANKATO
PLANNING & CONSTRUCTION

PENNINGTON HALL 102
COVID SEATING LAYOUT
8' SOCIAL DISTANCE

DRAWN BY: N. HUETTL

July 2020

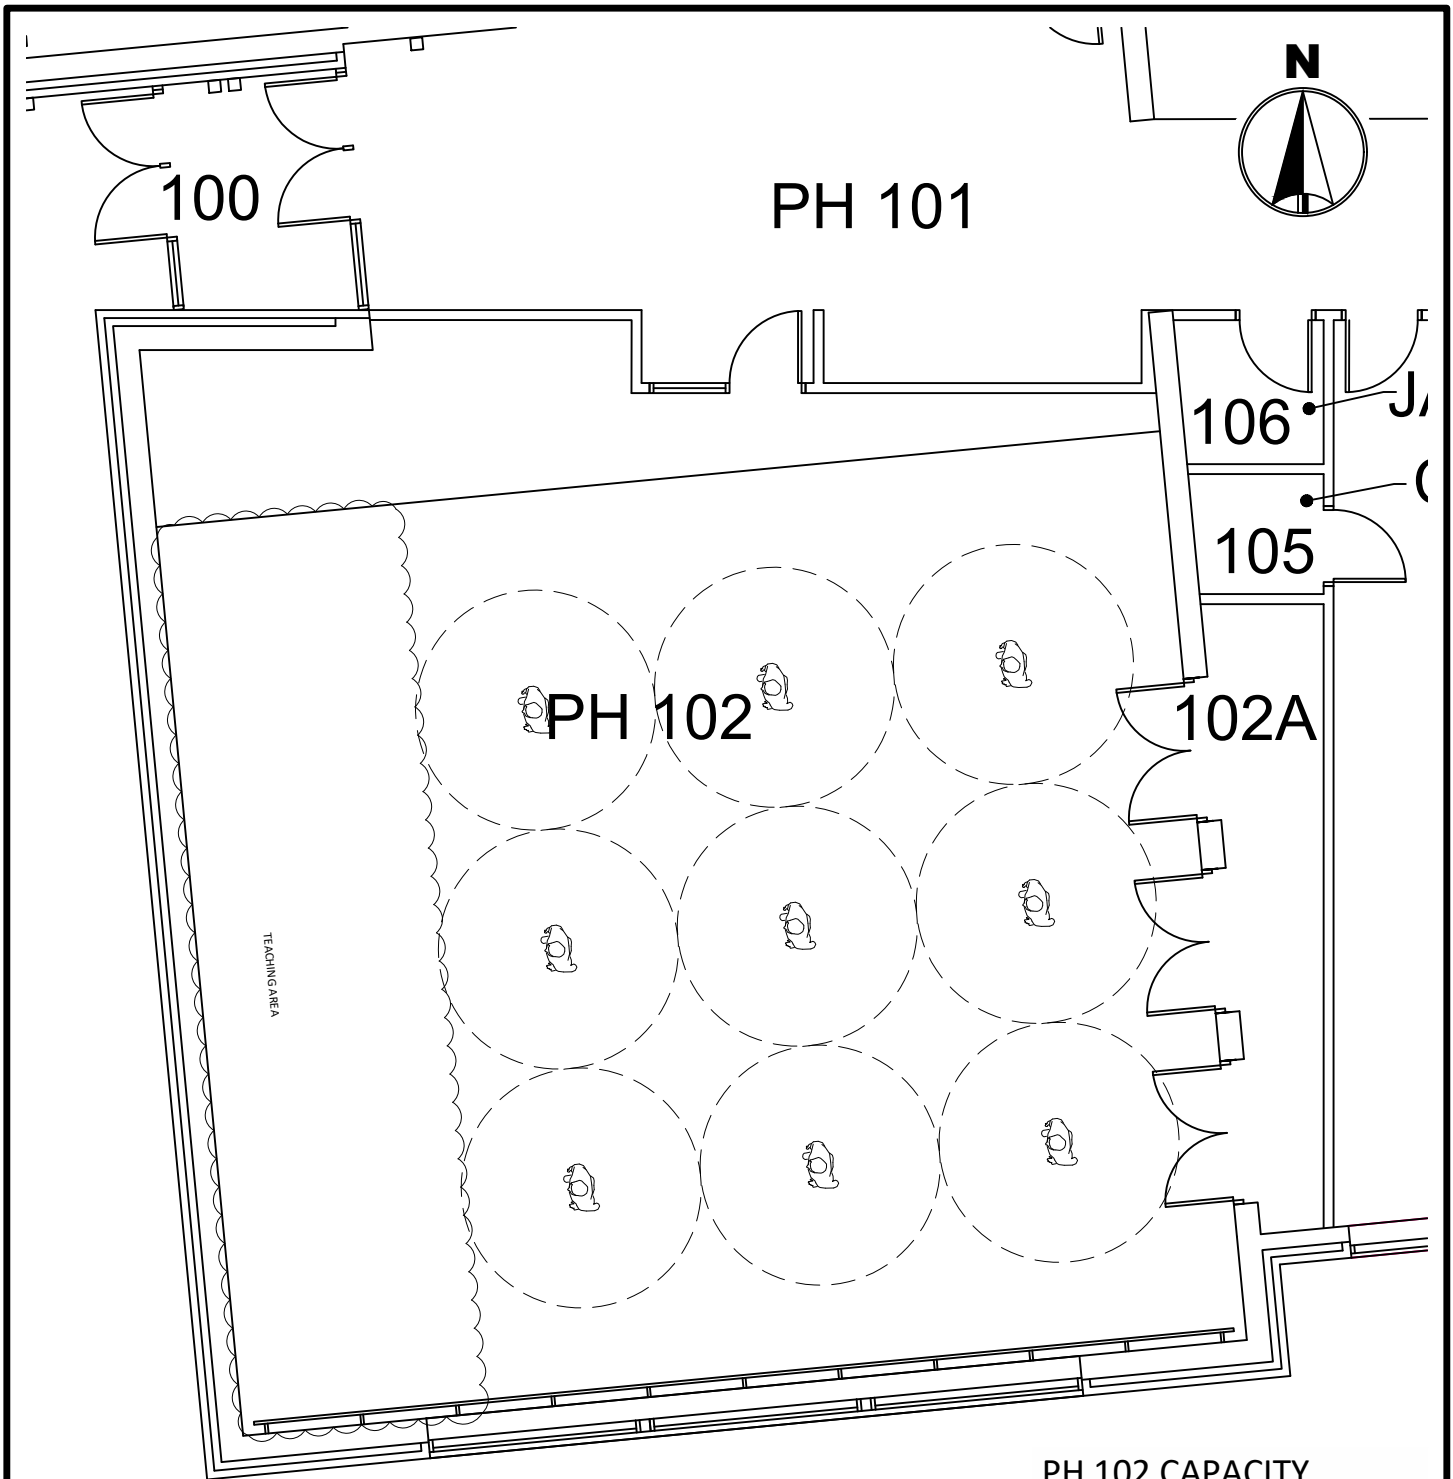

PH 102 CAPACITY	
NORMAL	xx
COVID (6')	36*
COVID (8')	16
COVID (10')	9
*LIMITED TO 25 PEOPLE	






MINNESOTA STATE
UNIVERSITY
MANKATO
PLANNING & CONSTRUCTION

PENNINGTON HALL 102
COVID SEATING LAYOUT
10' SOCIAL DISTANCE

DRAWN BY: N. HUETTL

July 2020

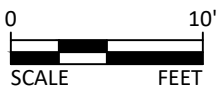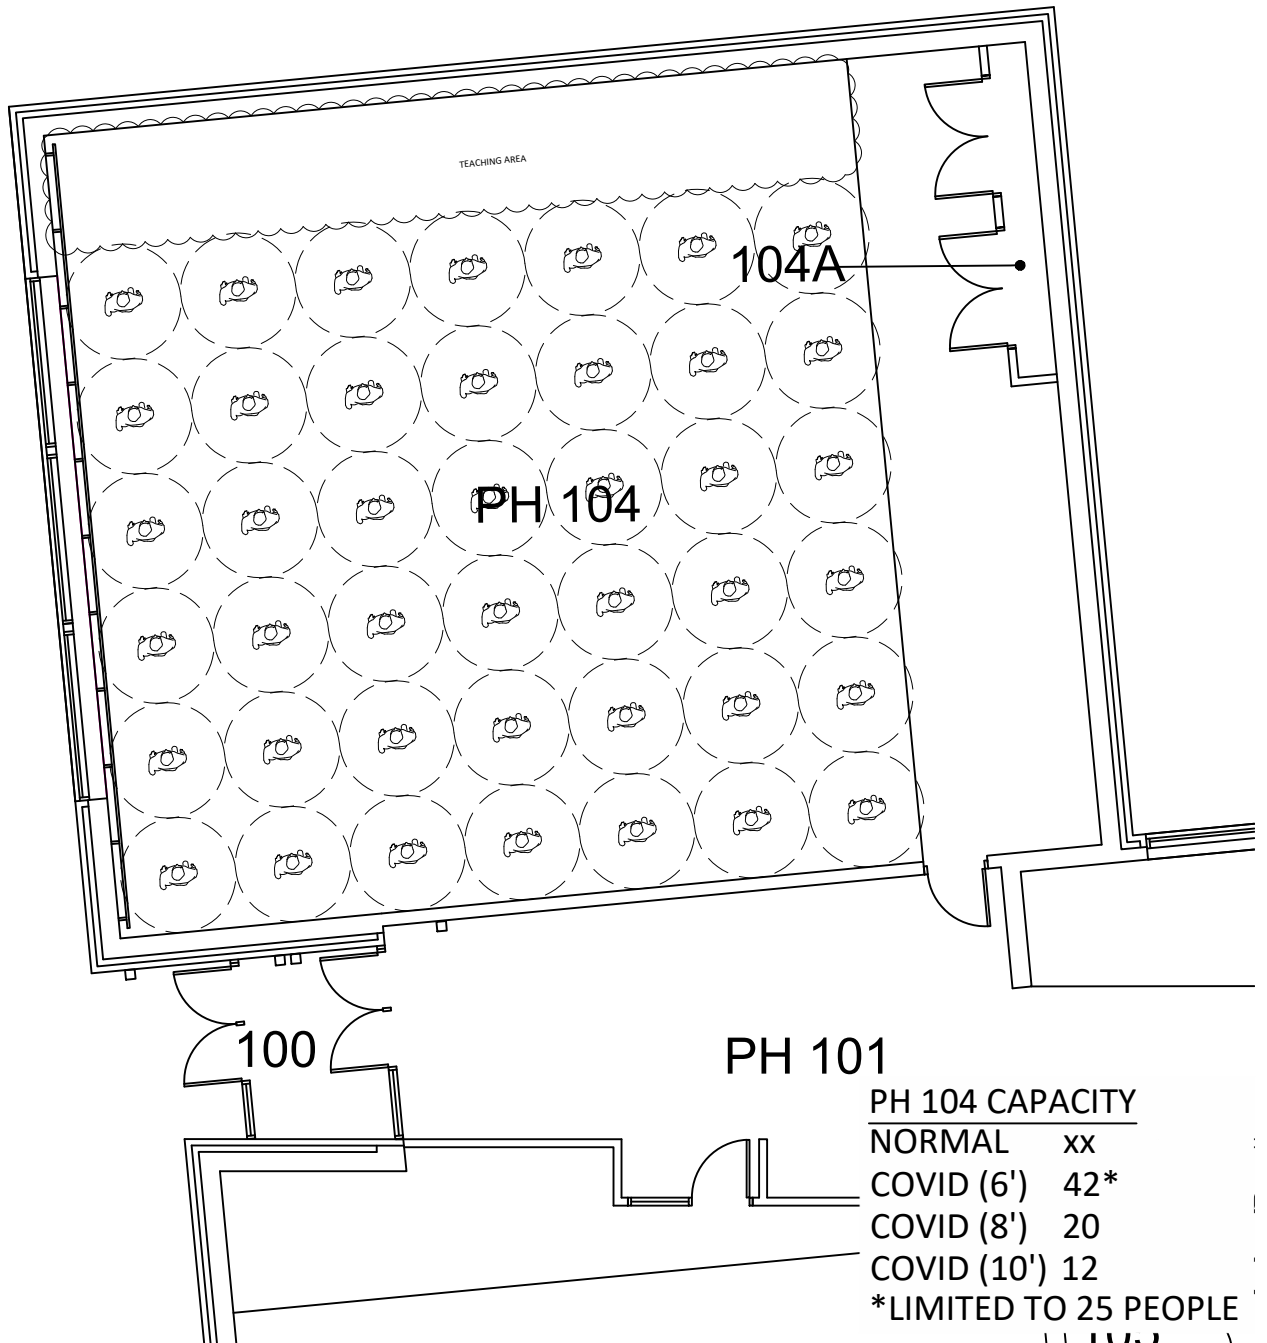
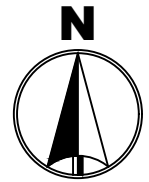


**MINNESOTA STATE
UNIVERSITY**
MANKATO
PLANNING & CONSTRUCTION

PENNINGTON HALL 104
COVID SEATING LAYOUT
6' SOCIAL DISTANCE

DRAWN BY: N. HUETTL

July 2020

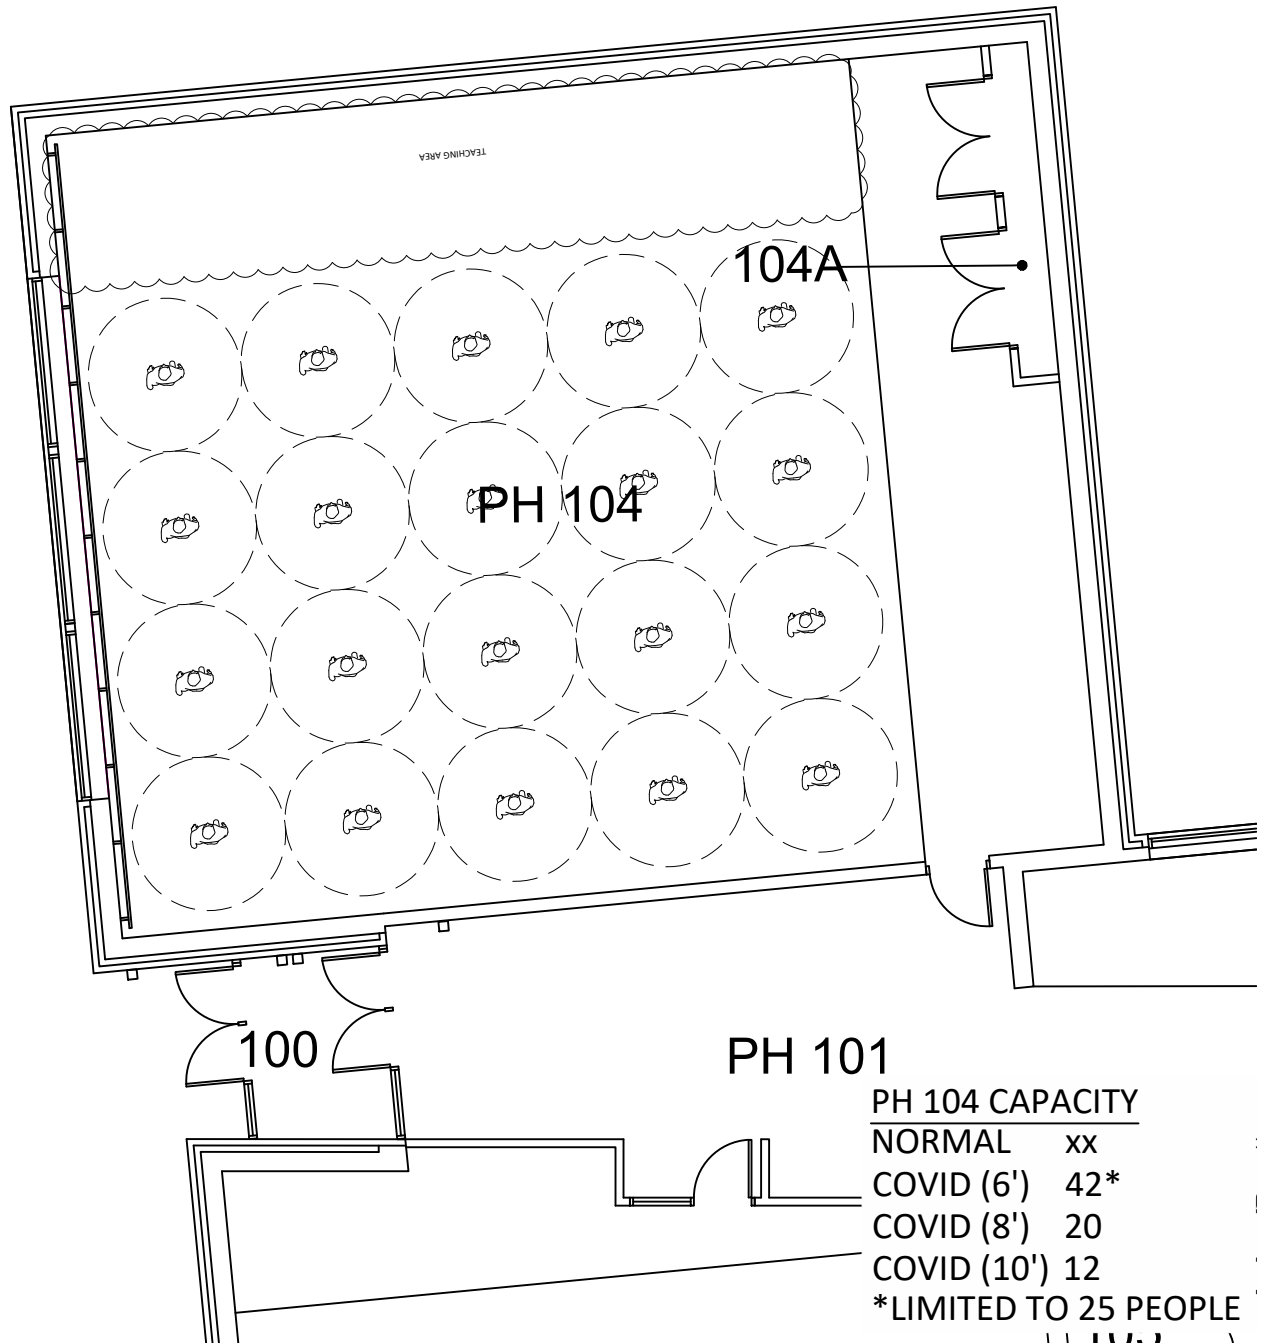
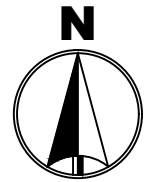


MINNESOTA STATE
UNIVERSITY
 MANKATO
 PLANNING & CONSTRUCTION

PENNINGTON HALL 104
 COVID SEATING LAYOUT
 8' SOCIAL DISTANCE

DRAWN BY: N. HUETTL

July 2020

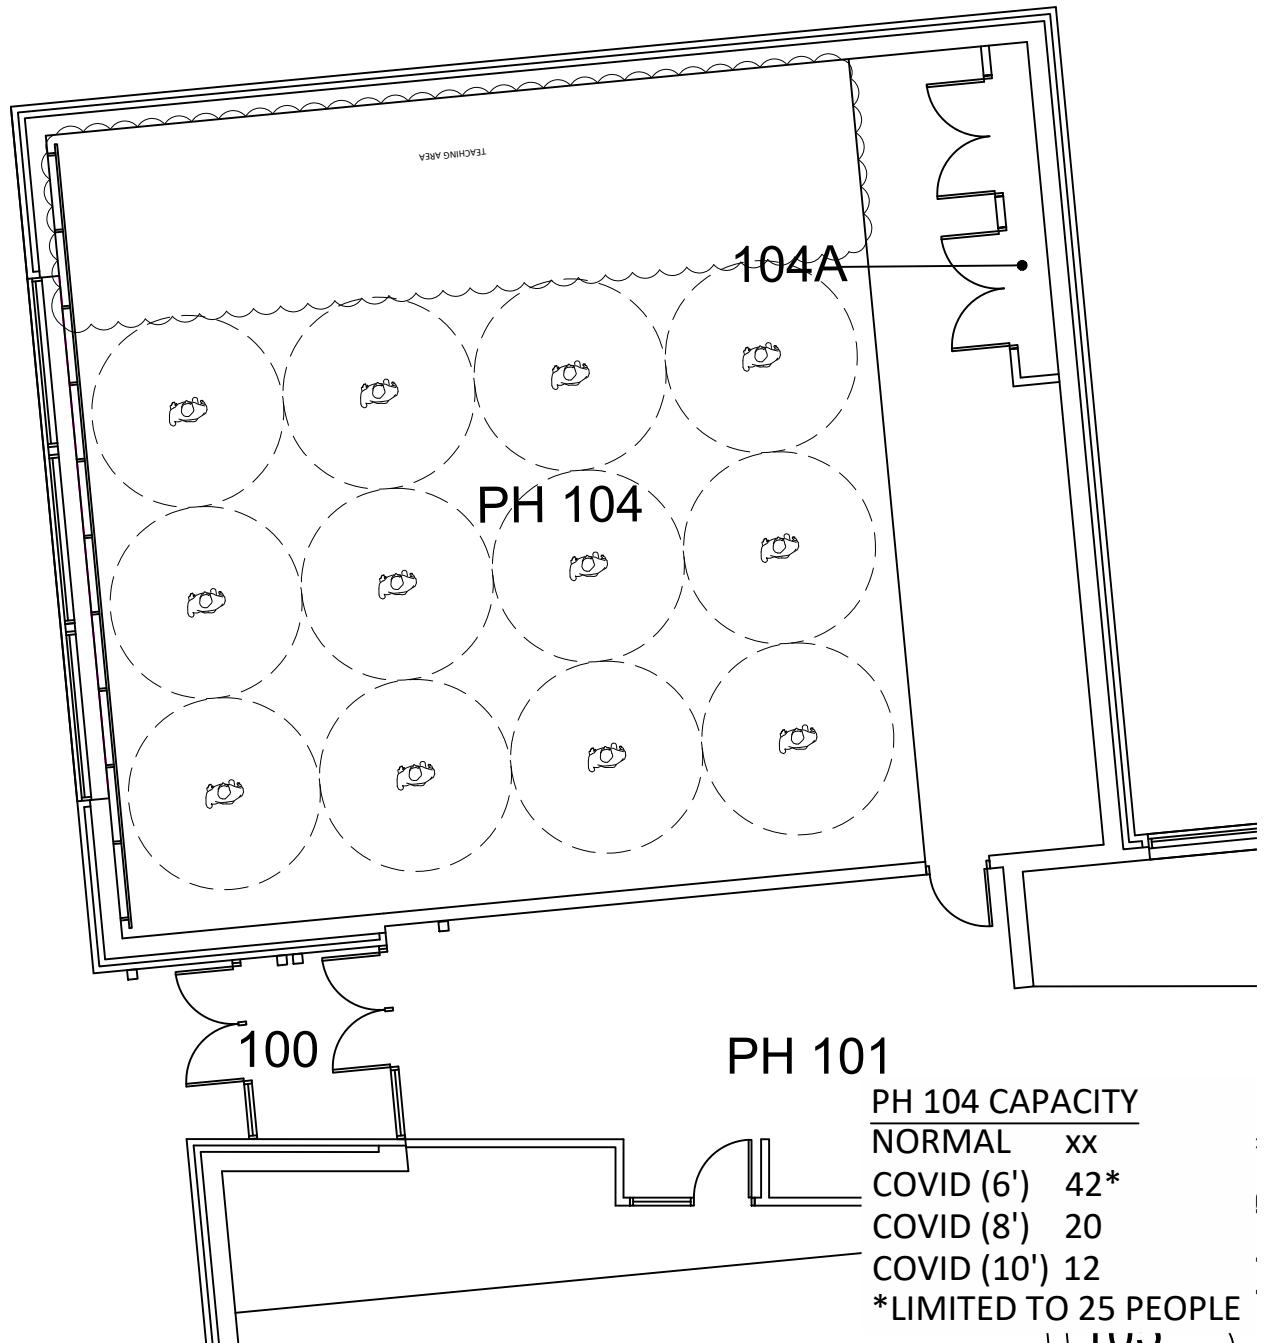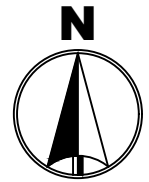

PH 104 CAPACITY

NORMAL	xx
COVID (6')	42*
COVID (8')	20
COVID (10')	12
*LIMITED TO 25 PEOPLE	





**MINNESOTA STATE
UNIVERSITY**
MANKATO
PLANNING & CONSTRUCTION

PENNINGTON HALL 104
COVID SEATING LAYOUT
10' SOCIAL DISTANCE

DRAWN BY: N. HUETTL

July 2020

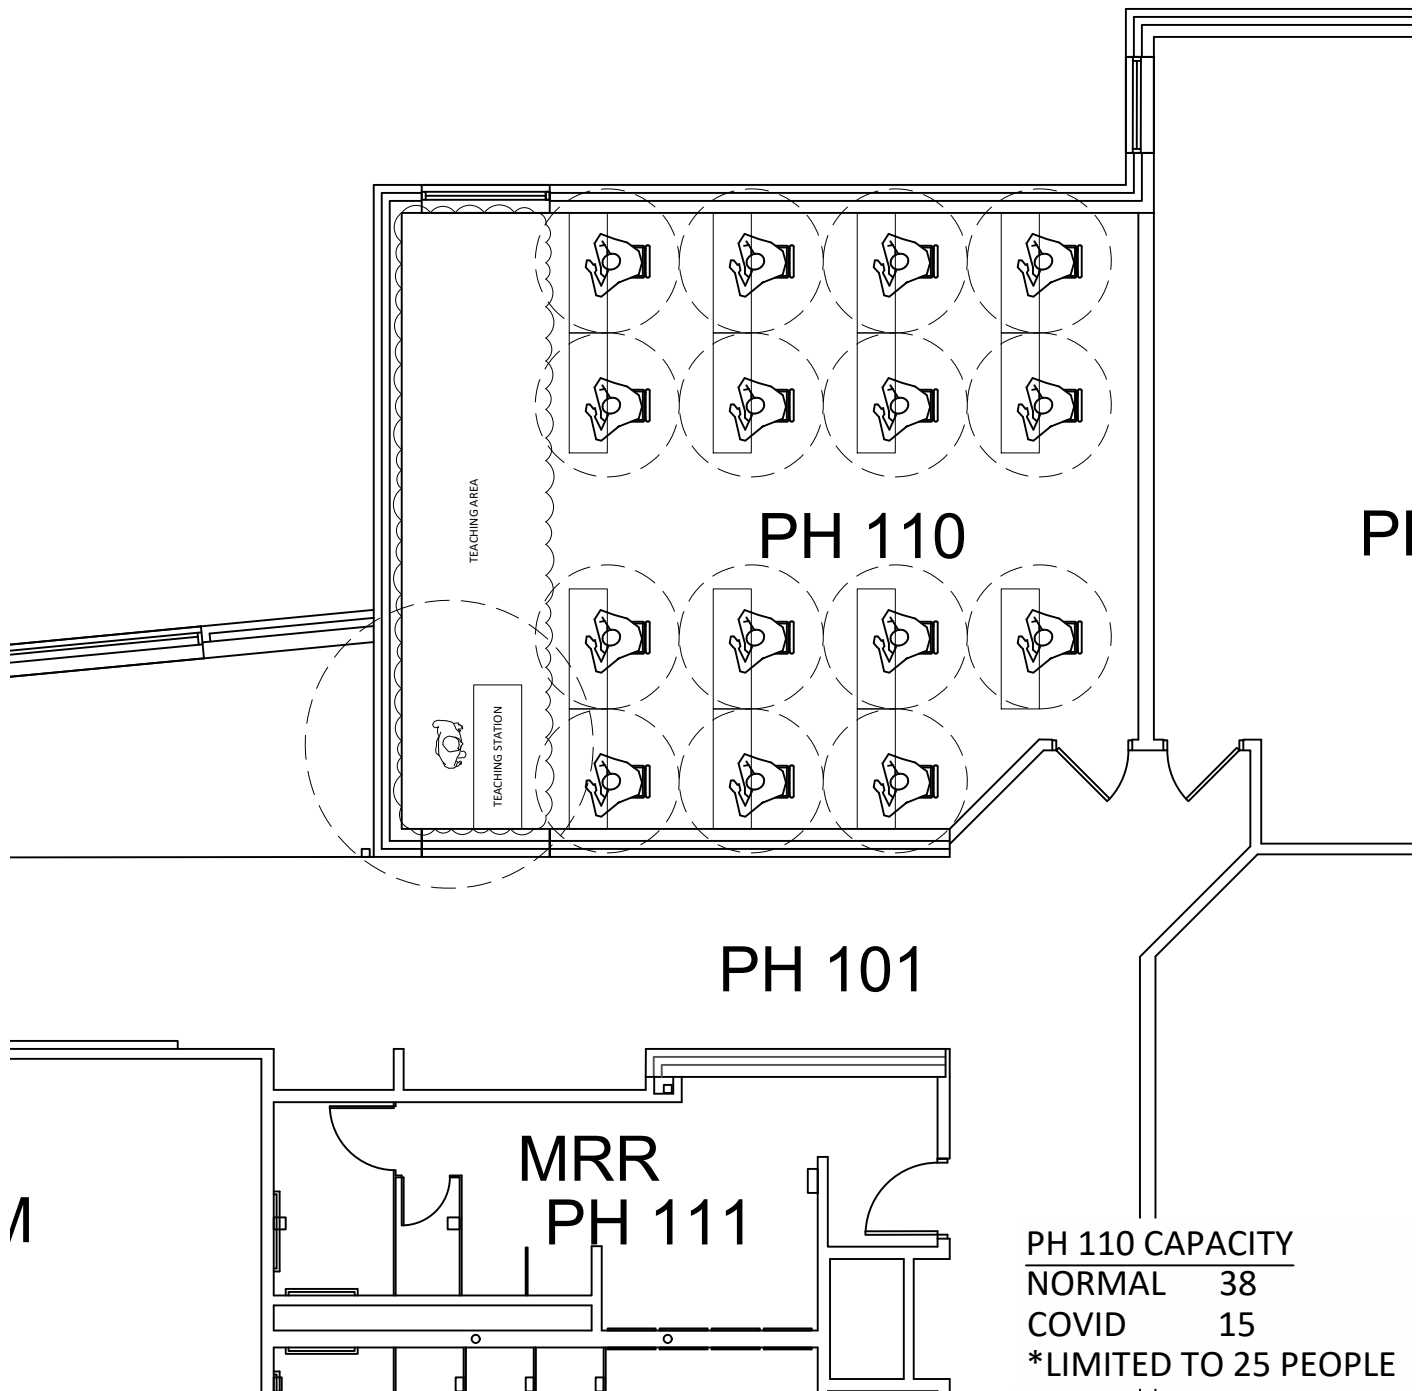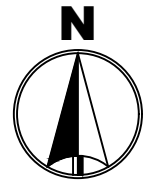



0 8'
SCALE FEET

MINNESOTA STATE
UNIVERSITY
MANKATO
PLANNING & CONSTRUCTION

PENNINGTON HALL 110
COVID SEATING LAYOUT
6' SOCIAL DISTANCE

DRAWN BY: N. HUETTL

July 2020

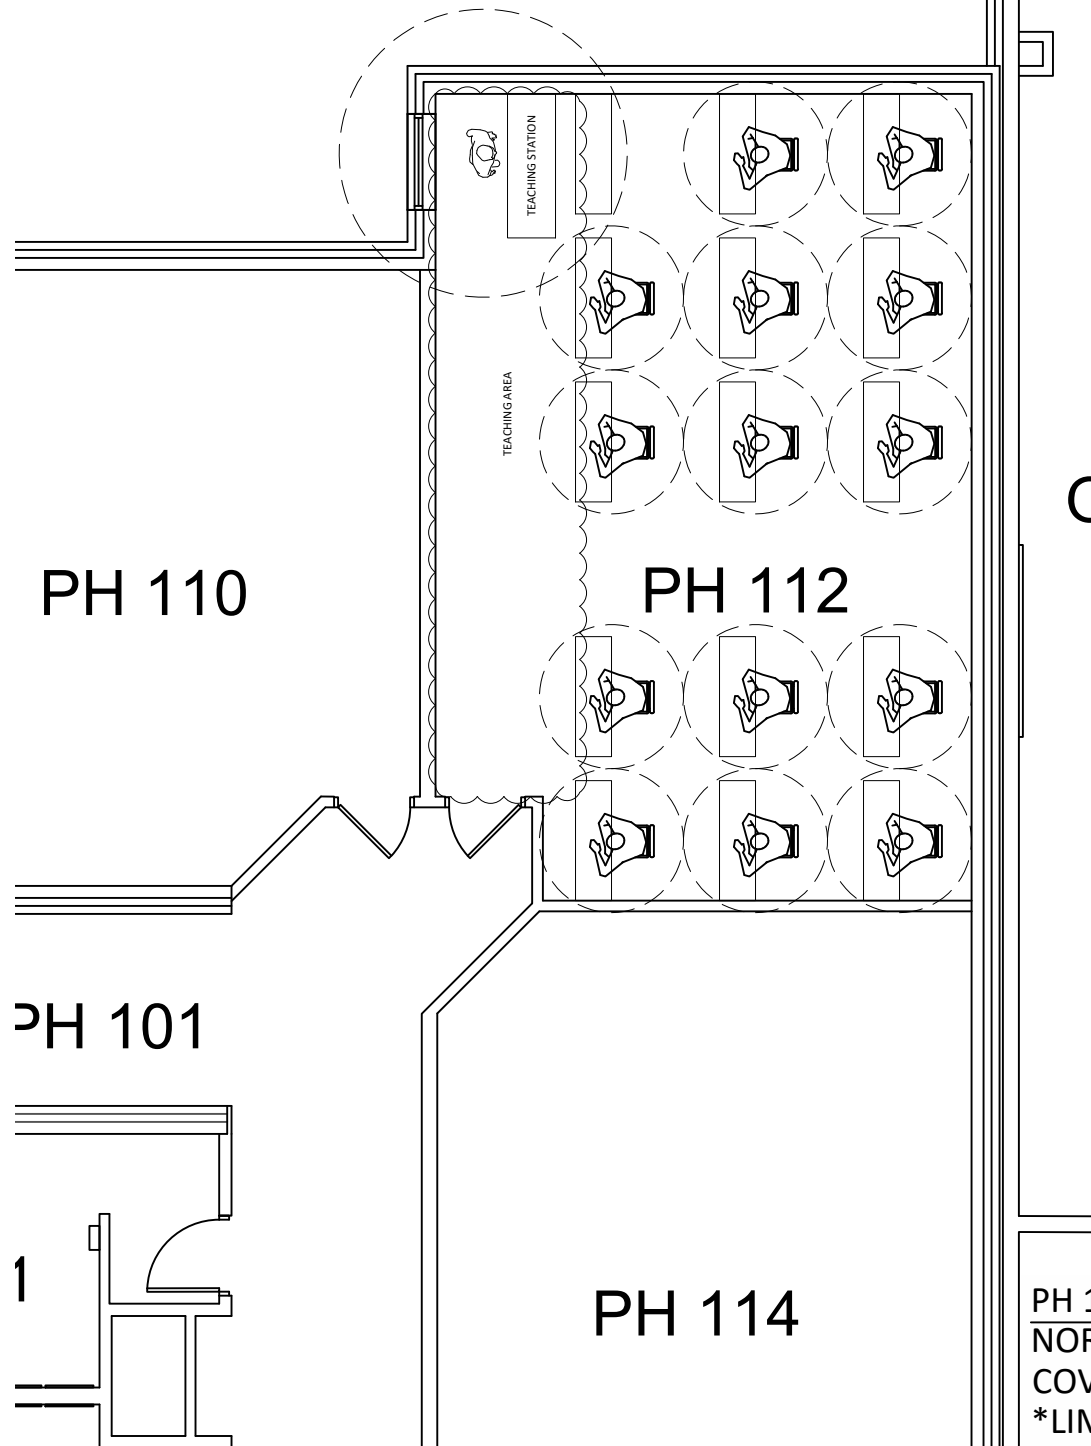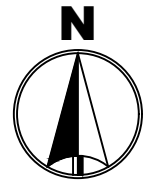

PH 112 CAPACITY
NORMAL 36
COVID 14
*LIMITED TO 25 PEOPLE



MINNESOTA STATE
UNIVERSITY
MANKATO
PLANNING & CONSTRUCTION

PENNINGTON HALL 112
COVID SEATING LAYOUT
6' SOCIAL DISTANCE

DRAWN BY: N. HUETTL

July 2020



PH 110

PH 112

PH 101

1

R
113

116

TEACHING STATION

TEACHING AREA

PH 114

PH 101

PH 114 CAPACITY
 NORMAL 36
 COVID 14
 *LIMITED TO 25 PEOPLE



MINNESOTA STATE
 UNIVERSITY
 MANKATO
 PLANNING & CONSTRUCTION

PENNINGTON HALL 114
 COVID SEATING LAYOUT
 6' SOCIAL DISTANCE

DRAWN BY: N. HUETTL

July 2020

MIN
COM

MRR
PH 111


WRR
PH 113

Mechanical
PH 108

PH 116

TEACHING AREA

TEACHING STATION

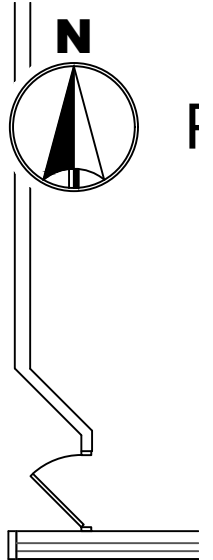


PH 116 CAPACITY

NORMAL 38

COVID 14

*LIMITED TO 25 PEOPLE

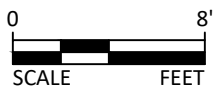

MINNESOTA STATE
UNIVERSITY
MANKATO


PLANNING & CONSTRUCTION

PENNINGTON HALL 116

COVID SEATING LAYOUT
6' SOCIAL DISTANCE

DRAWN BY: N. HUETTL

July 2020

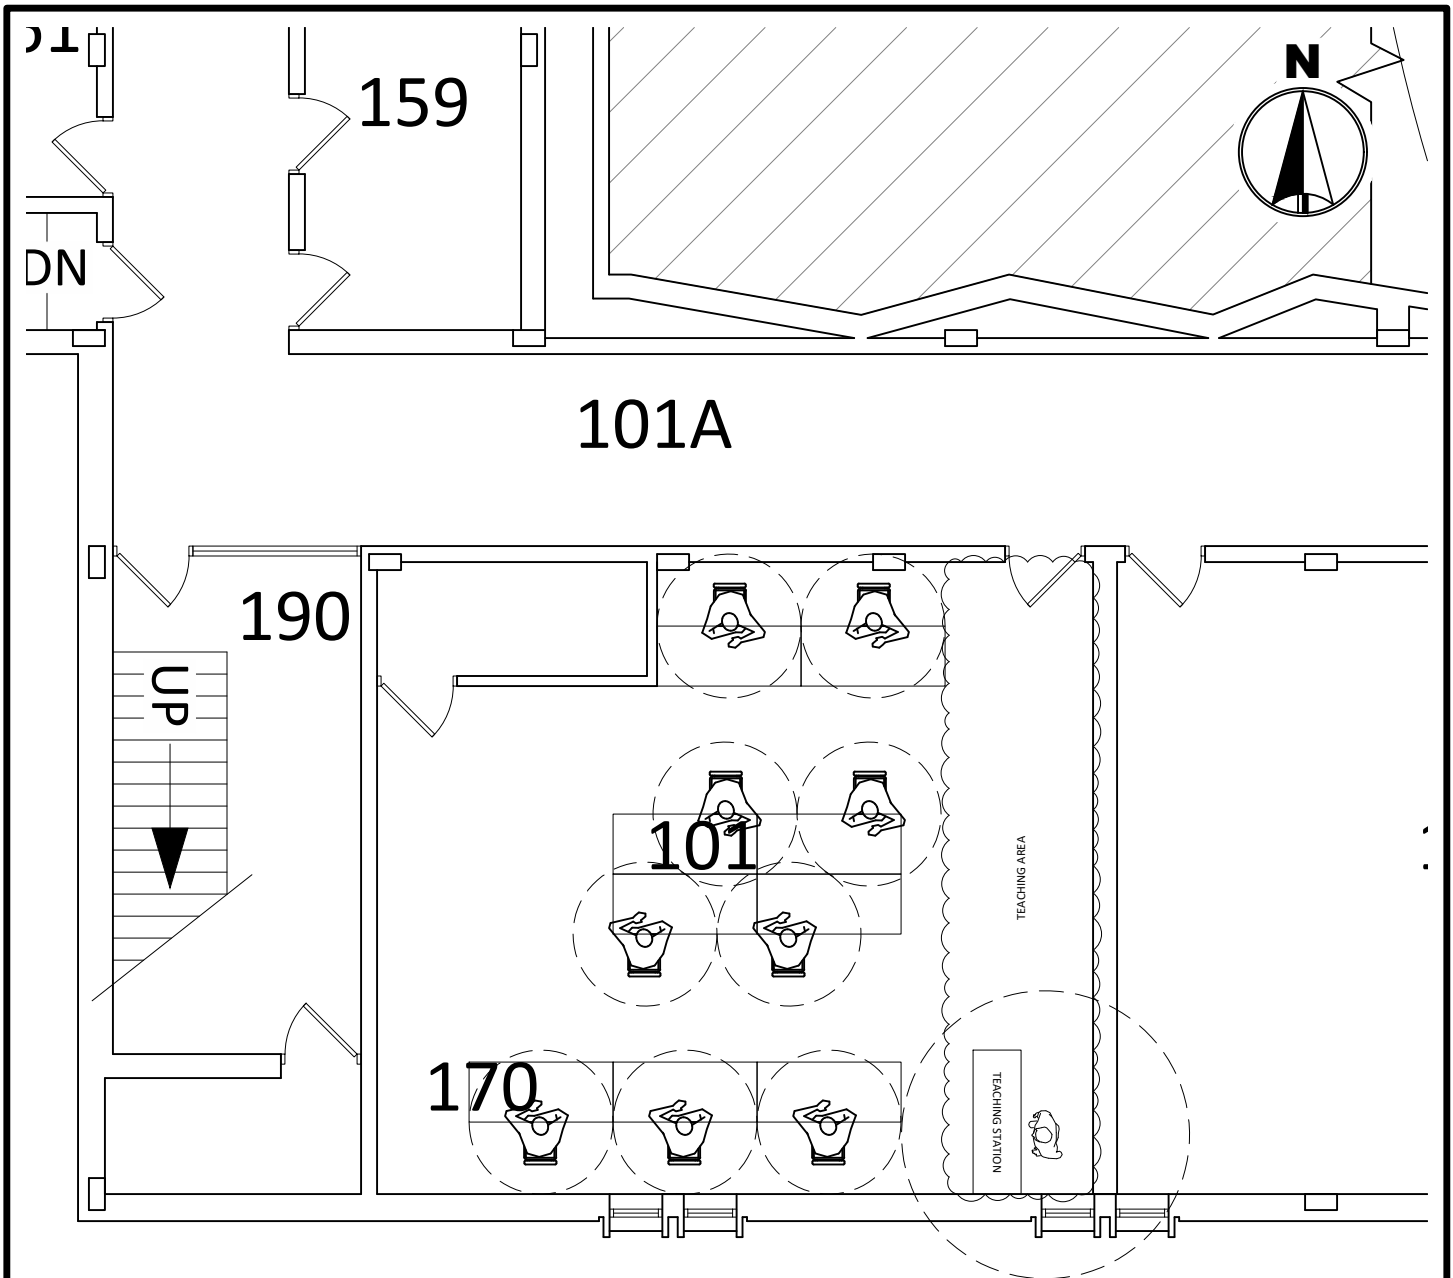

PA 101 CAPACITY

NORMAL 32

COVID 9

*LIMITED TO 25 PEOPLE




**MINNESOTA STATE
UNIVERSITY**
MANKATO
PLANNING & CONSTRUCTION

PERFORMING ARTS 101
COVID SEATING LAYOUT
6' SOCIAL DISTANCE

DRAWN BY: N. HUETTL

July 2020

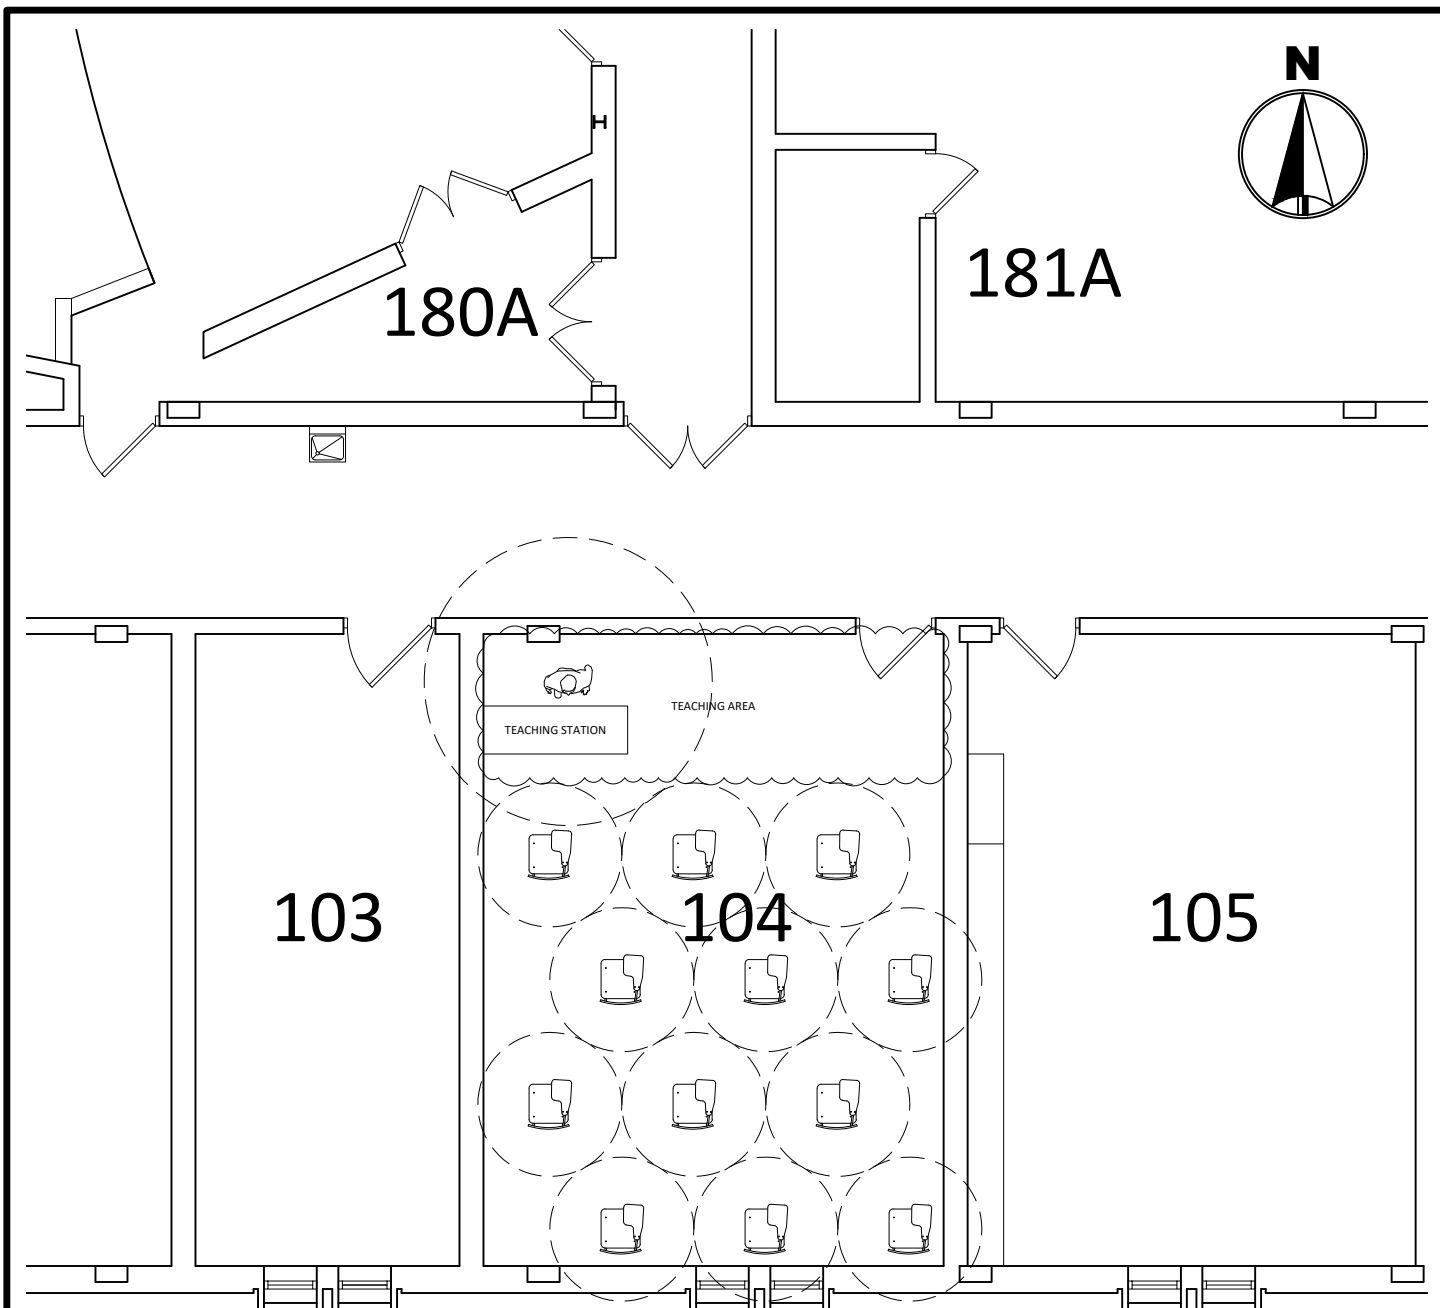

PA 104 CAPACITY

NORMAL 33

COVID 12

*LIMITED TO 25 PEOPLE




MINNESOTA STATE
UNIVERSITY
MANKATO

PLANNING & CONSTRUCTION

PERFORMING ARTS 104
COVID SEATING LAYOUT
6' SOCIAL DISTANCE

DRAWN BY: N. HUETTL

July 2020

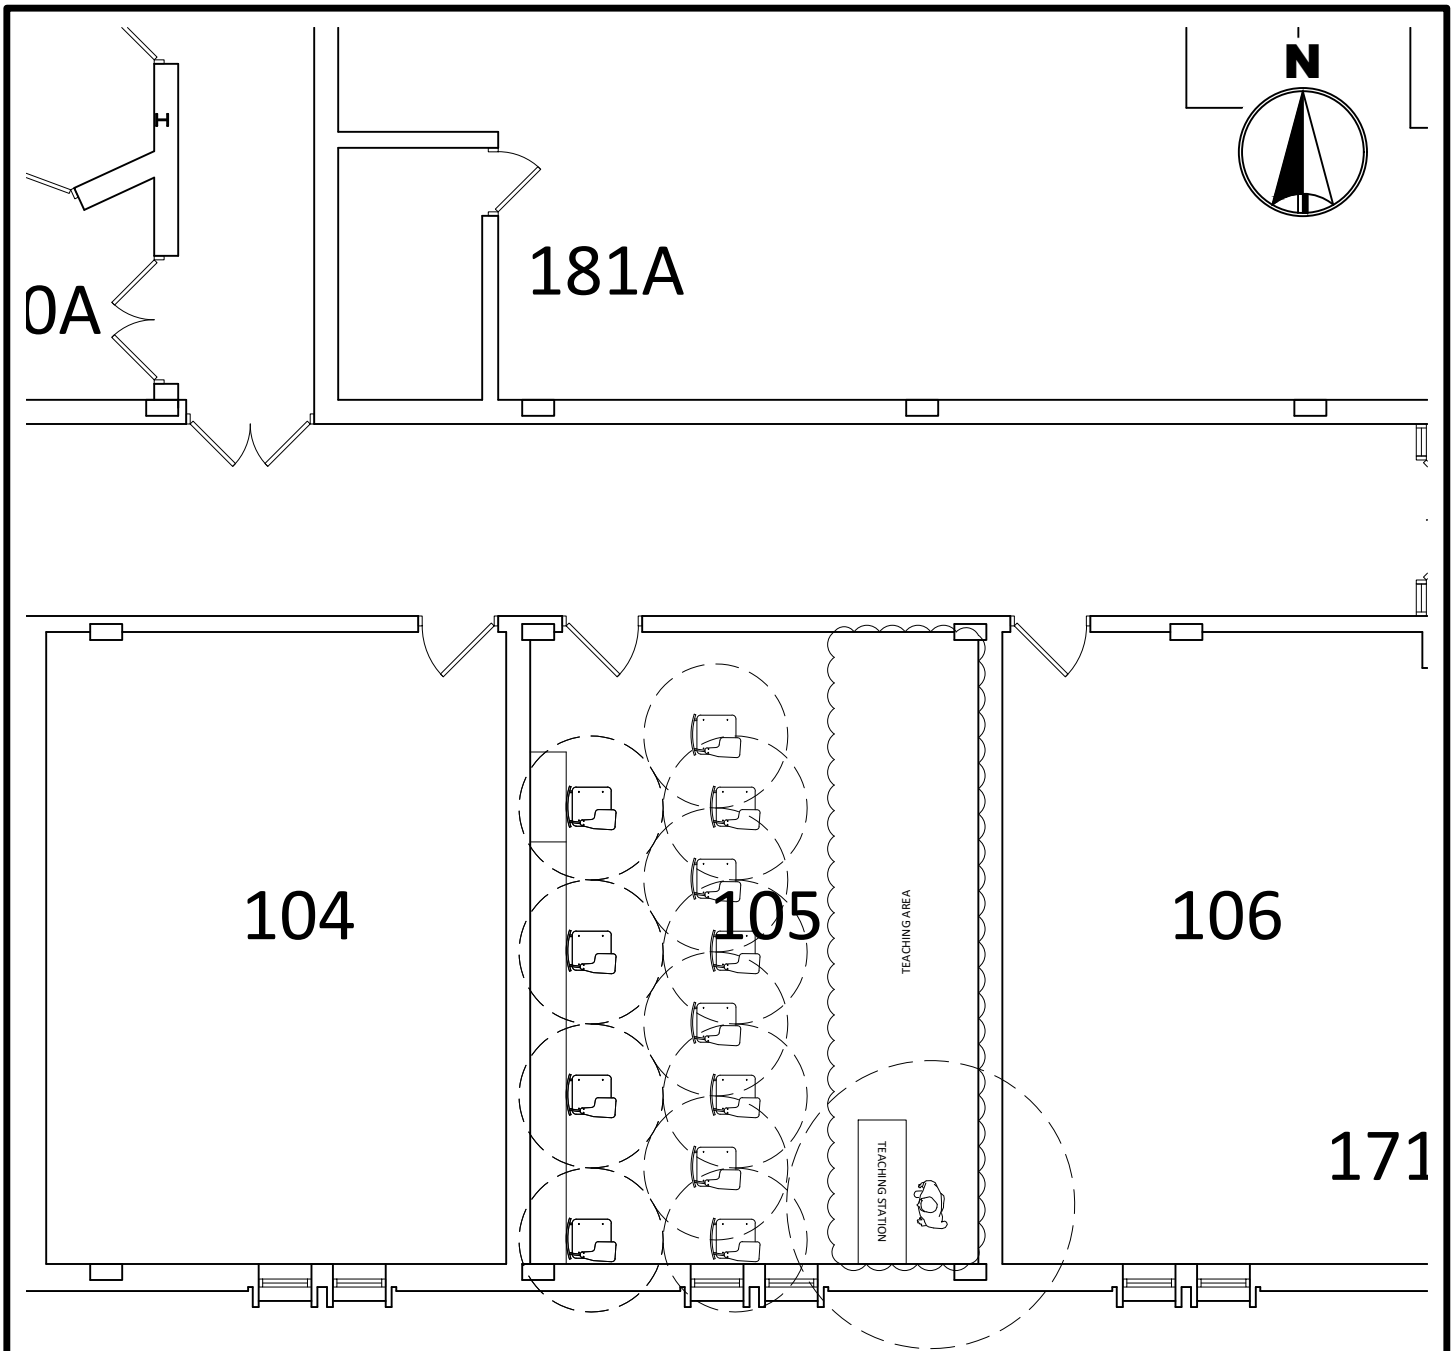

PA 105 CAPACITY
 NORMAL 30
 COVID 8
 *LIMITED TO 25 PEOPLE



MINNESOTA STATE
 UNIVERSITY
 MANKATO
 PLANNING & CONSTRUCTION

PERFORMING ARTS 105
 COVID SEATING LAYOUT
 6' SOCIAL DISTANCE

DRAWN BY: N. HUETTL

July 2020

181A

PA 2



191

UP



105

106

TEACHING AREA

171

NO LYS ON THE

PA 106 CAPACITY

NORMAL 35

COVID 12

*LIMITED TO 25 PEOPLE




MINNESOTA STATE
UNIVERSITY
MANKATO

PLANNING & CONSTRUCTION

PERFORMING ARTS 106
COVID SEATING LAYOUT
6' SOCIAL DISTANCE

DRAWN BY: N. HUETTL

July 2020

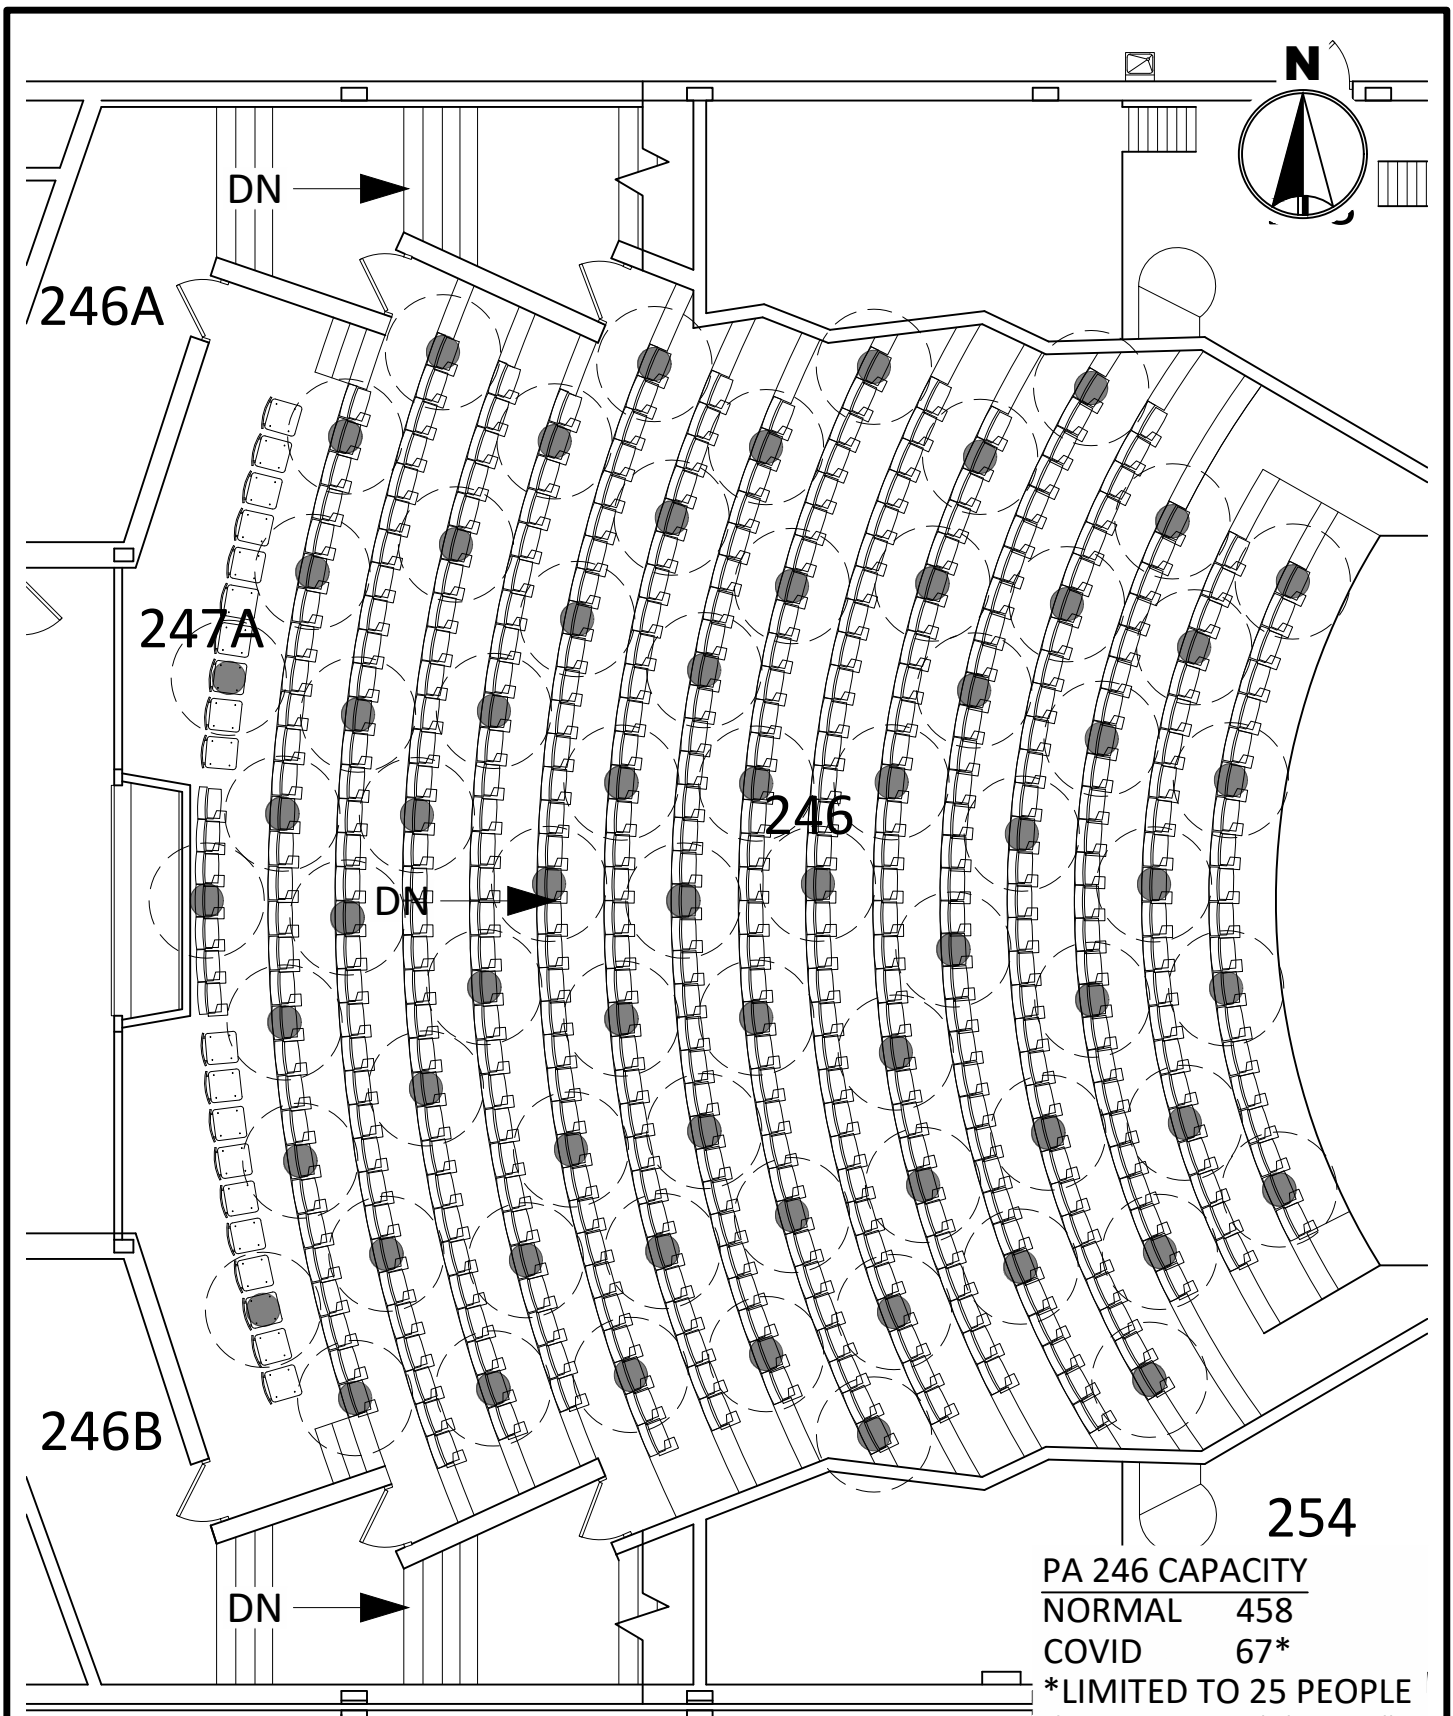


0 10'
SCALE FEET

MINNESOTA STATE
UNIVERSITY
MANKATO
PLANNING & CONSTRUCTION

PERFORMING ARTS 246
COVID SEATING LAYOUT
6' SOCIAL DISTANCE

DRAWN BY: N. HUETTL

July 2020

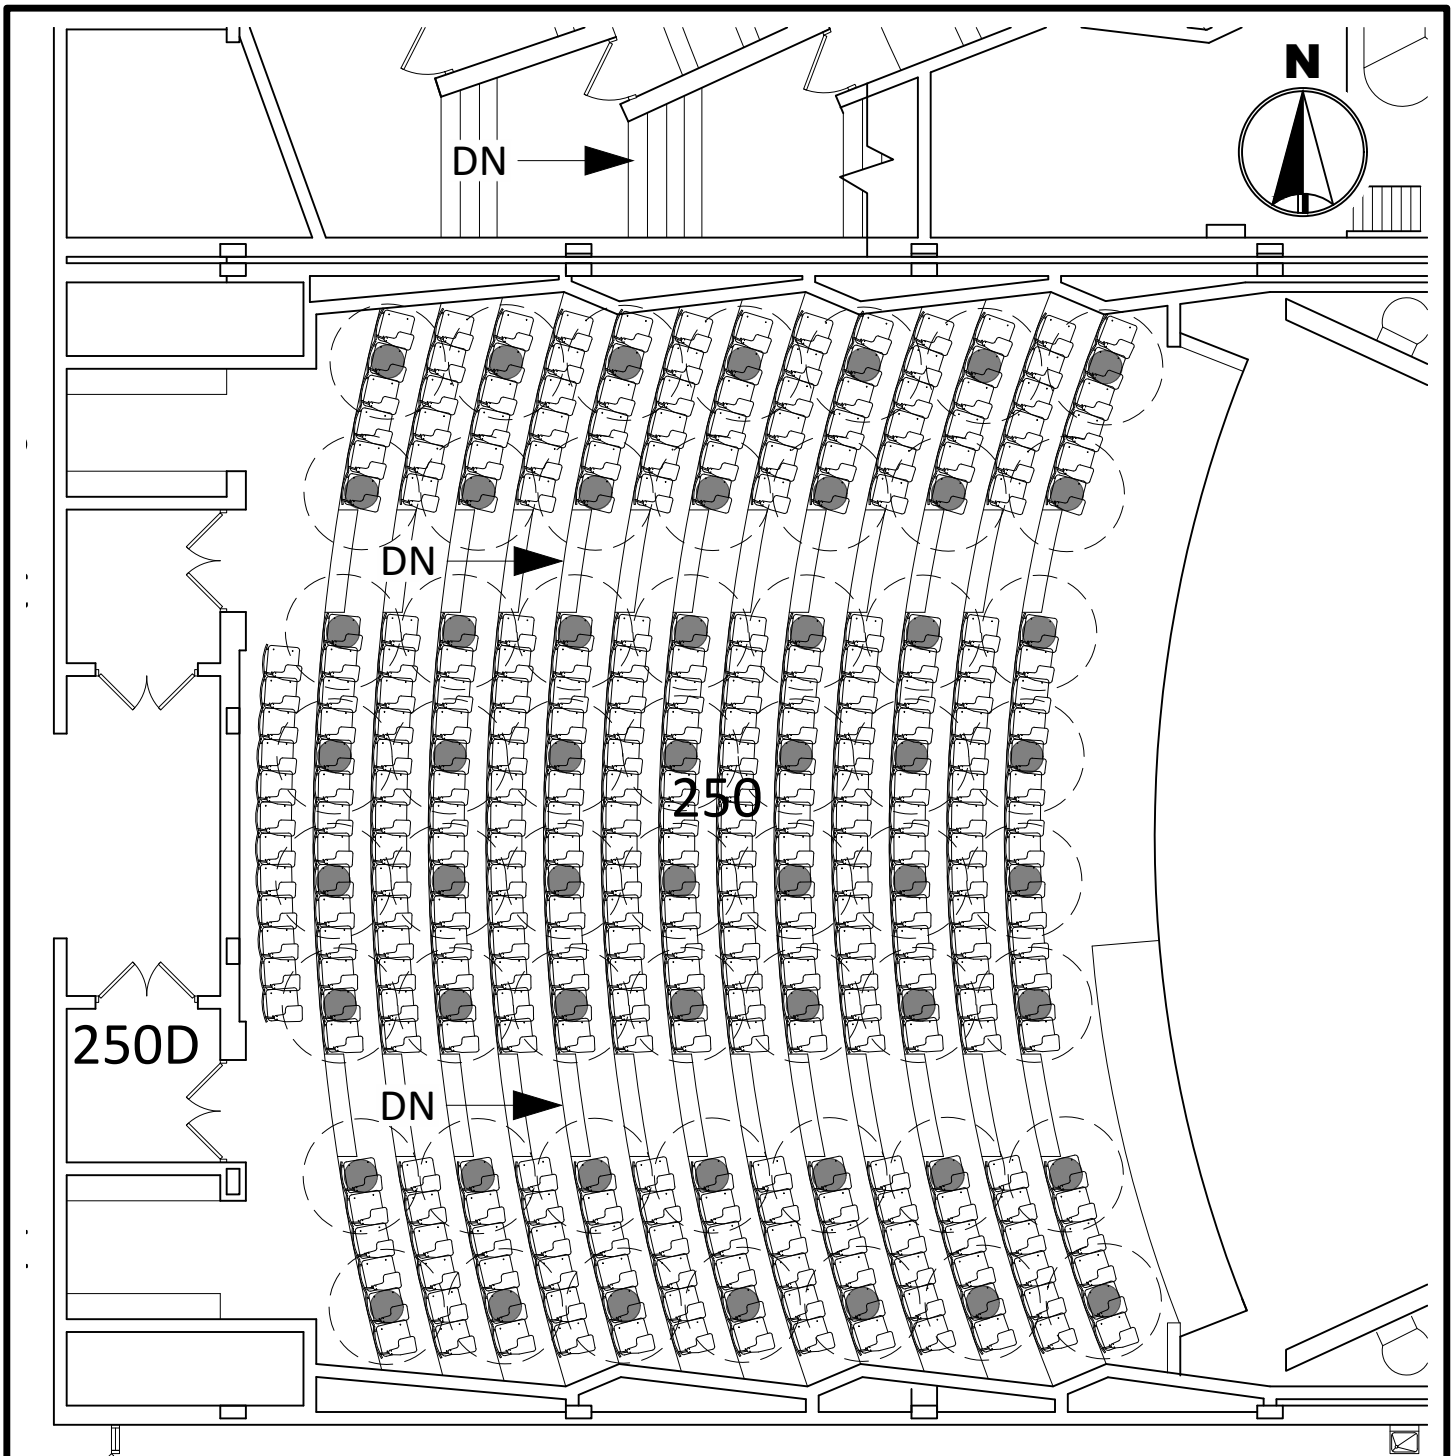


PA 250 CAPACITY
 NORMAL 350
 COVID 56*
 *LIMITED TO 25 PEOPLE

201B

201B

202B


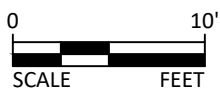


MINNESOTA STATE
 UNIVERSITY
 MANKATO
 PLANNING & CONSTRUCTION

PERFORMING ARTS 250
 COVID SEATING LAYOUT
 6' SOCIAL DISTANCE

DRAWN BY: N. HUETTL

July 2020

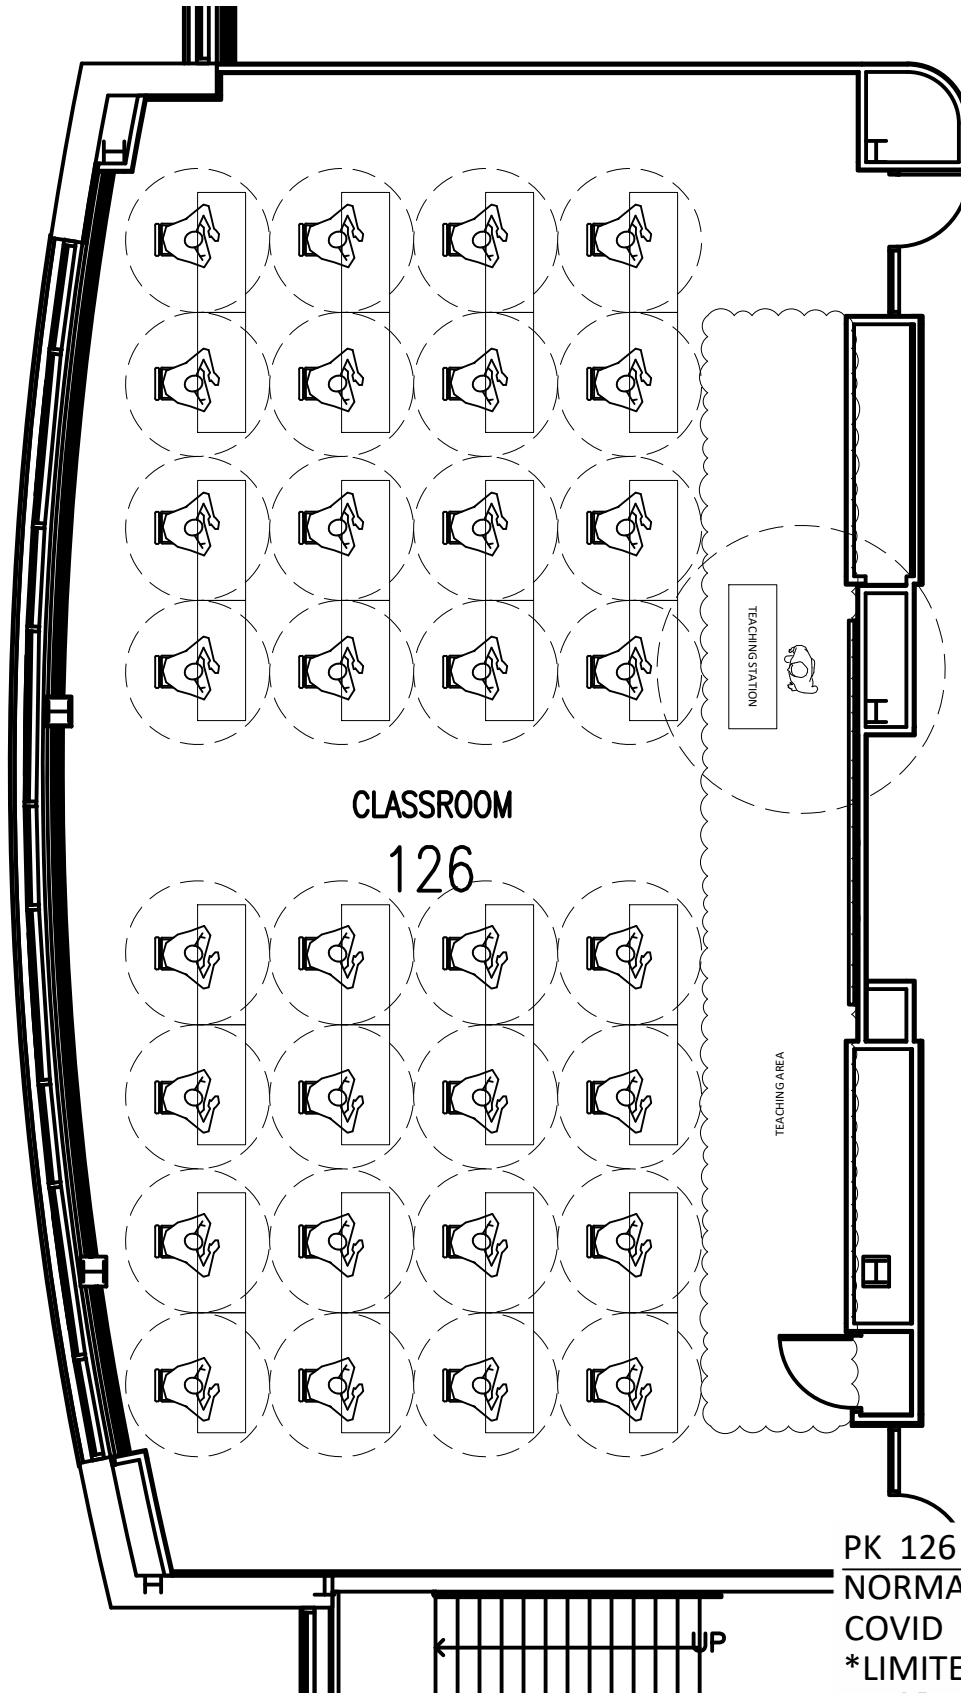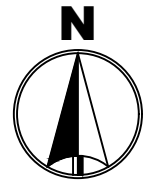

PK 126 CAPACITY
NORMAL 80
COVID 32*
*LIMITED TO 25 PEOPLE





MINNESOTA STATE
UNIVERSITY
MANKATO
PLANNING & CONSTRUCTION

PRESKA 126
COVID SEATING LAYOUT
6' SOCIAL DISTANCE

DRAWN BY: N. HUETTL

July 2020

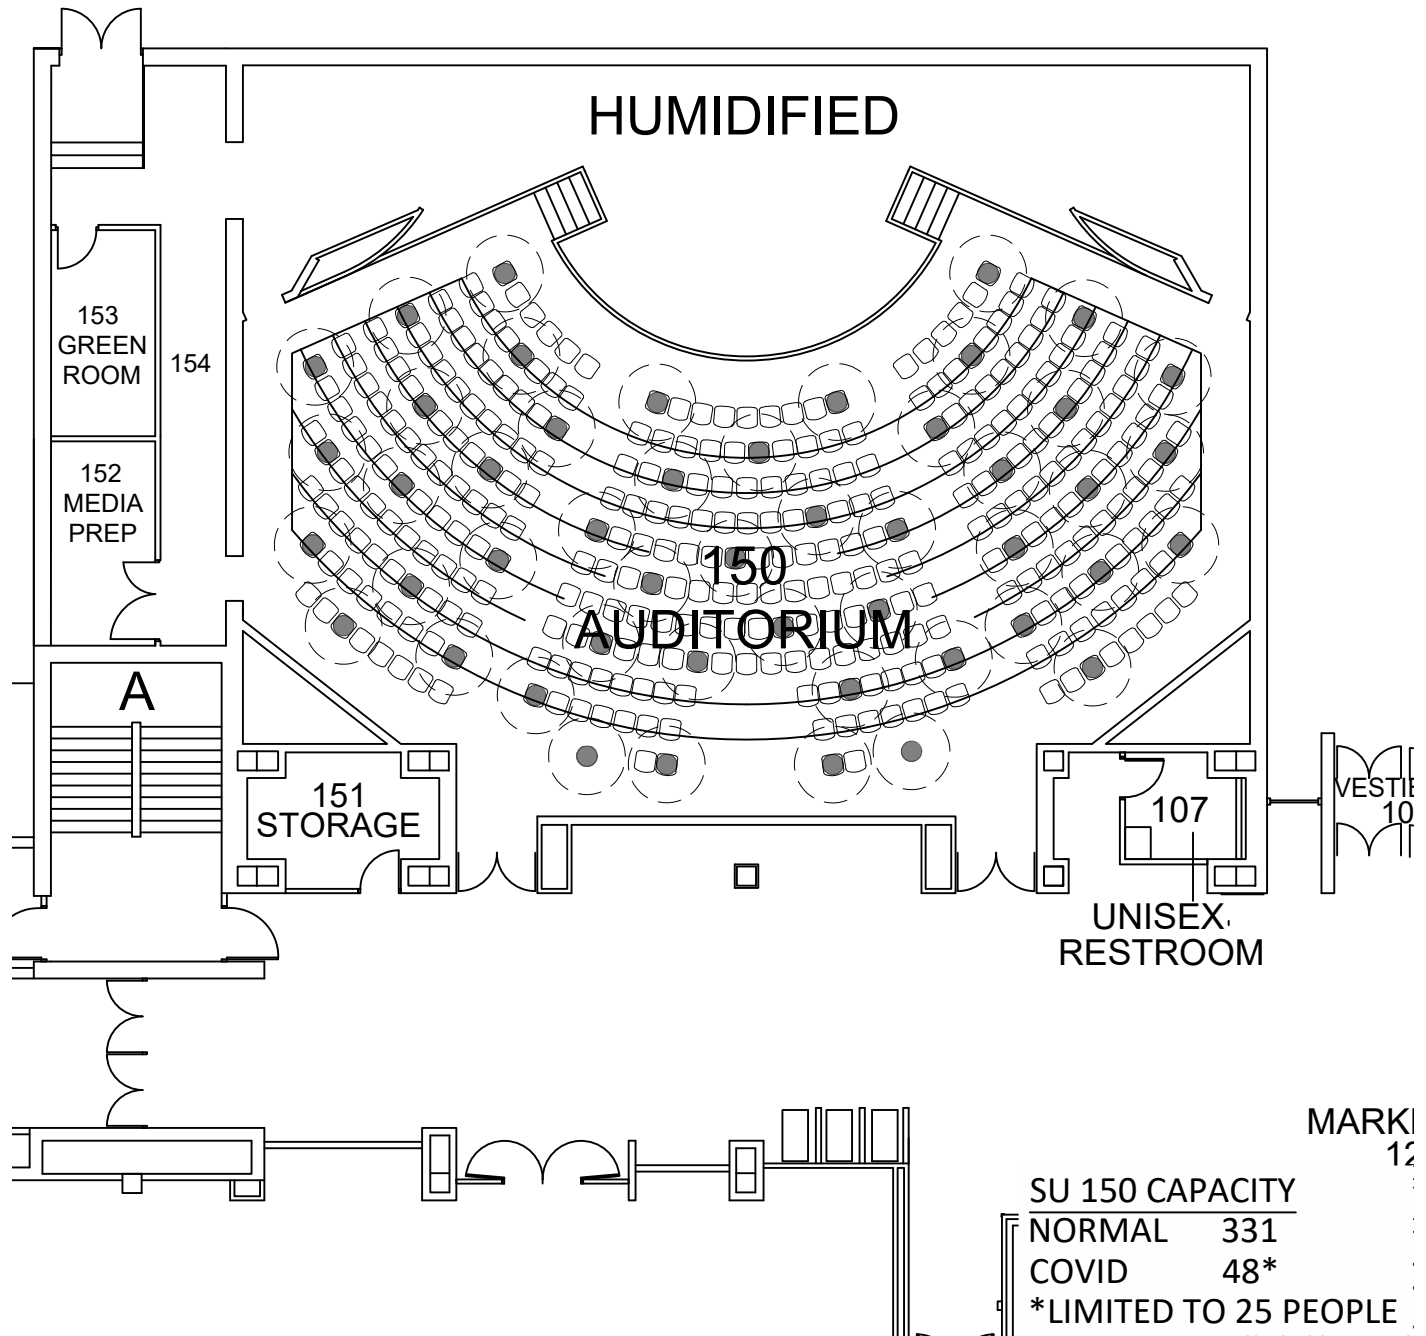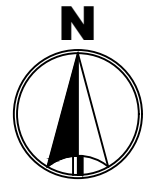


MINNESOTA STATE UNIVERSITY
MANKATO
PLANNING & CONSTRUCTION

STUDENT UNION 150
COVID SEATING LAYOUT
6' SOCIAL DISTANCE

DRAWN BY: N. HUETTL

July 2020

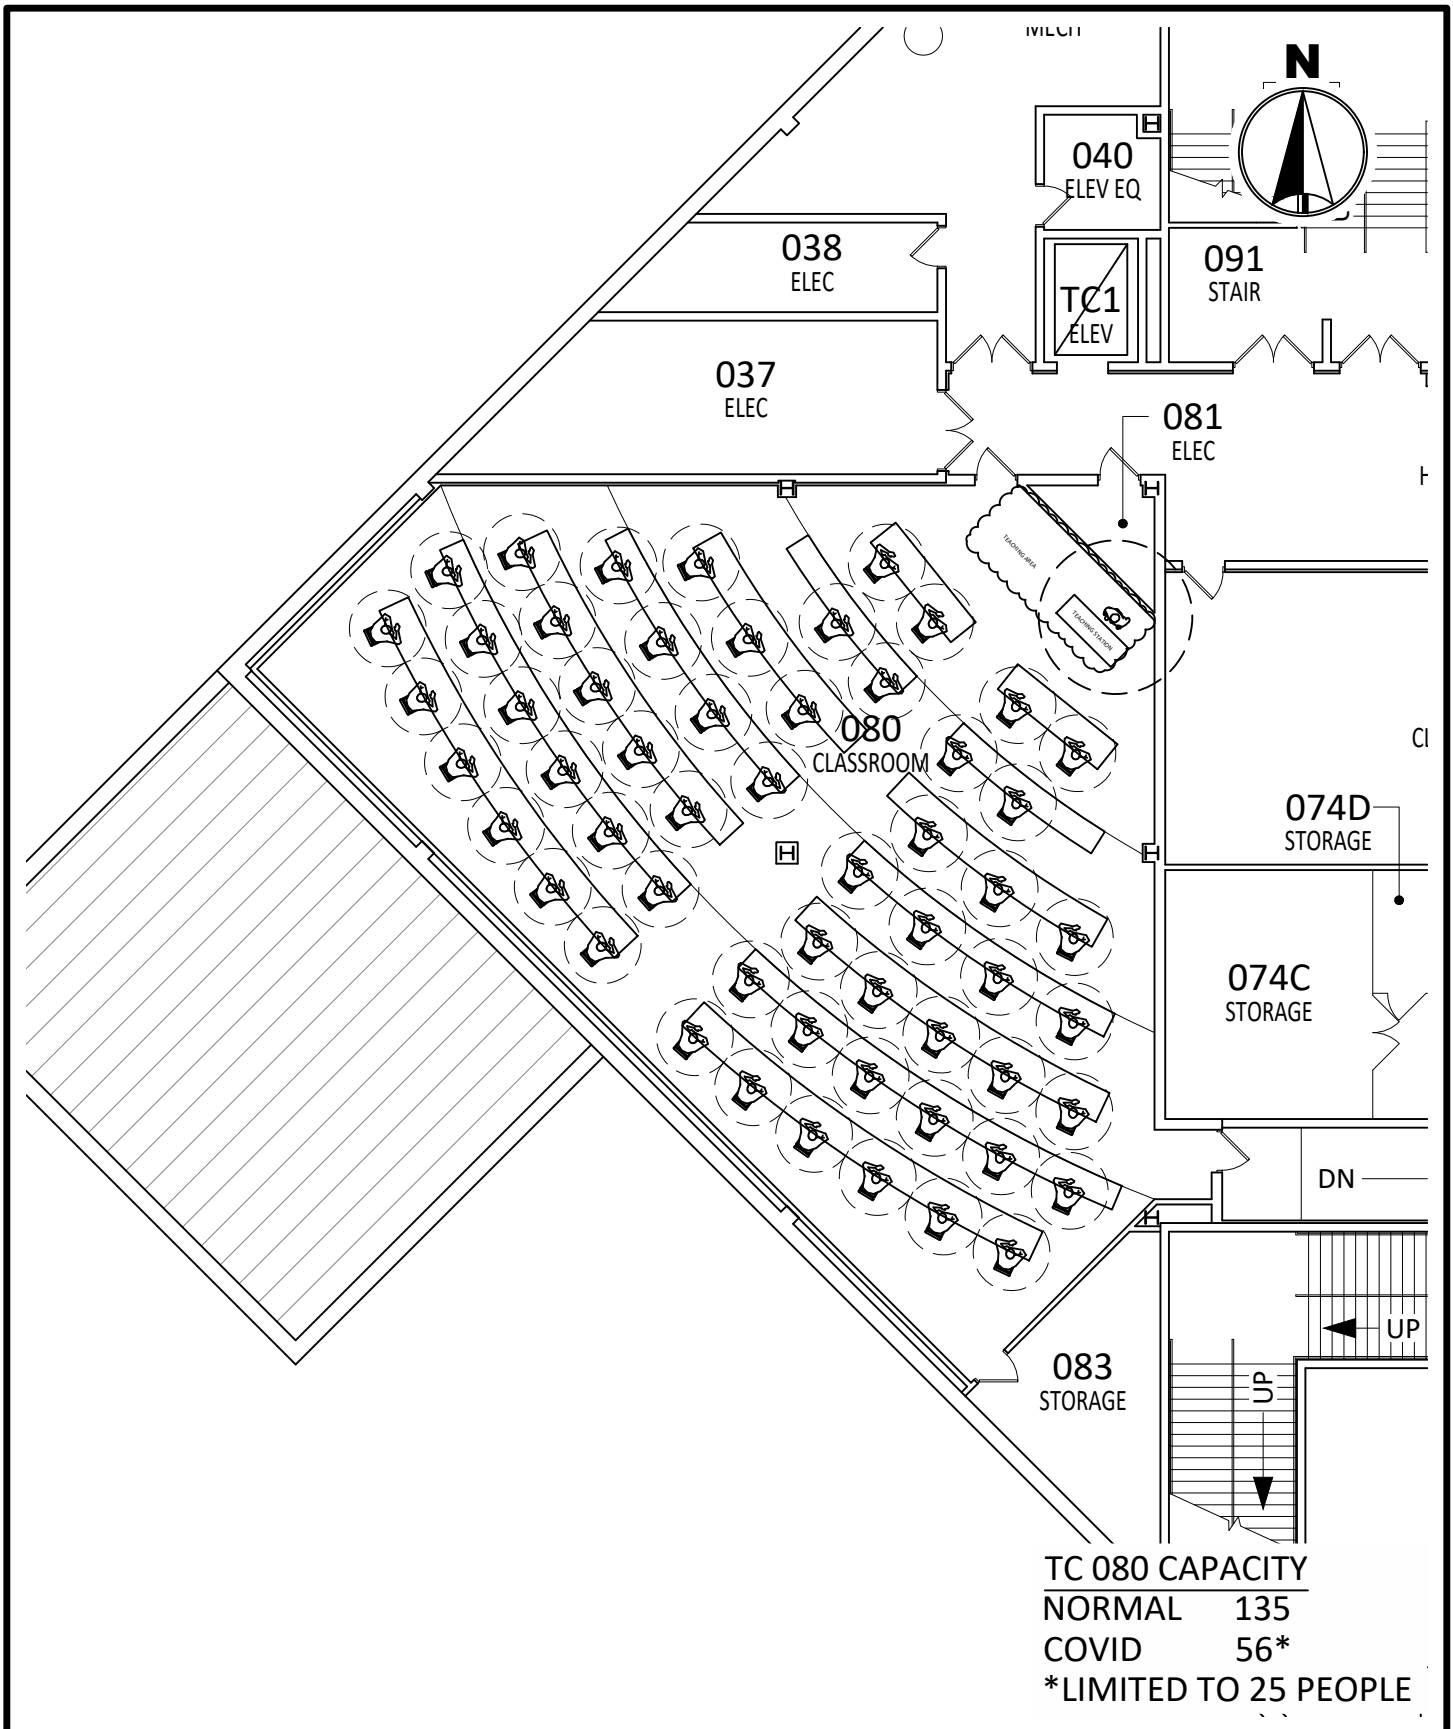

MINNESOTA STATE
UNIVERSITY
MANKATO
PLANNING & CONSTRUCTION


TAYLOR CENTER 080
COVID SEATING LAYOUT
6' SOCIAL DISTANCE

DRAWN BY: N. HUETTL

July 2020

081
ELEC

036
HALLWAY

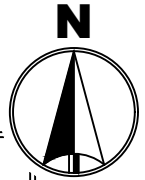

TEACHING AREA

082

CLASSROOM

074D
STORAGE

TEACHING STATION

074A
STORAGE

074C
STORAGE

074B
STORAGE

DN

070A
HALWAY

TC 082 CAPACITY

NORMAL 48

COVID 24

09 *LIMITED TO 25 PEOPLE




MINNESOTA STATE
UNIVERSITY
MANKATO

PLANNING & CONSTRUCTION

TAYLOR CENTER 082
COVID SEATING LAYOUT
6' SOCIAL DISTANCE

DRAWN BY: N. HUETTL

July 2020

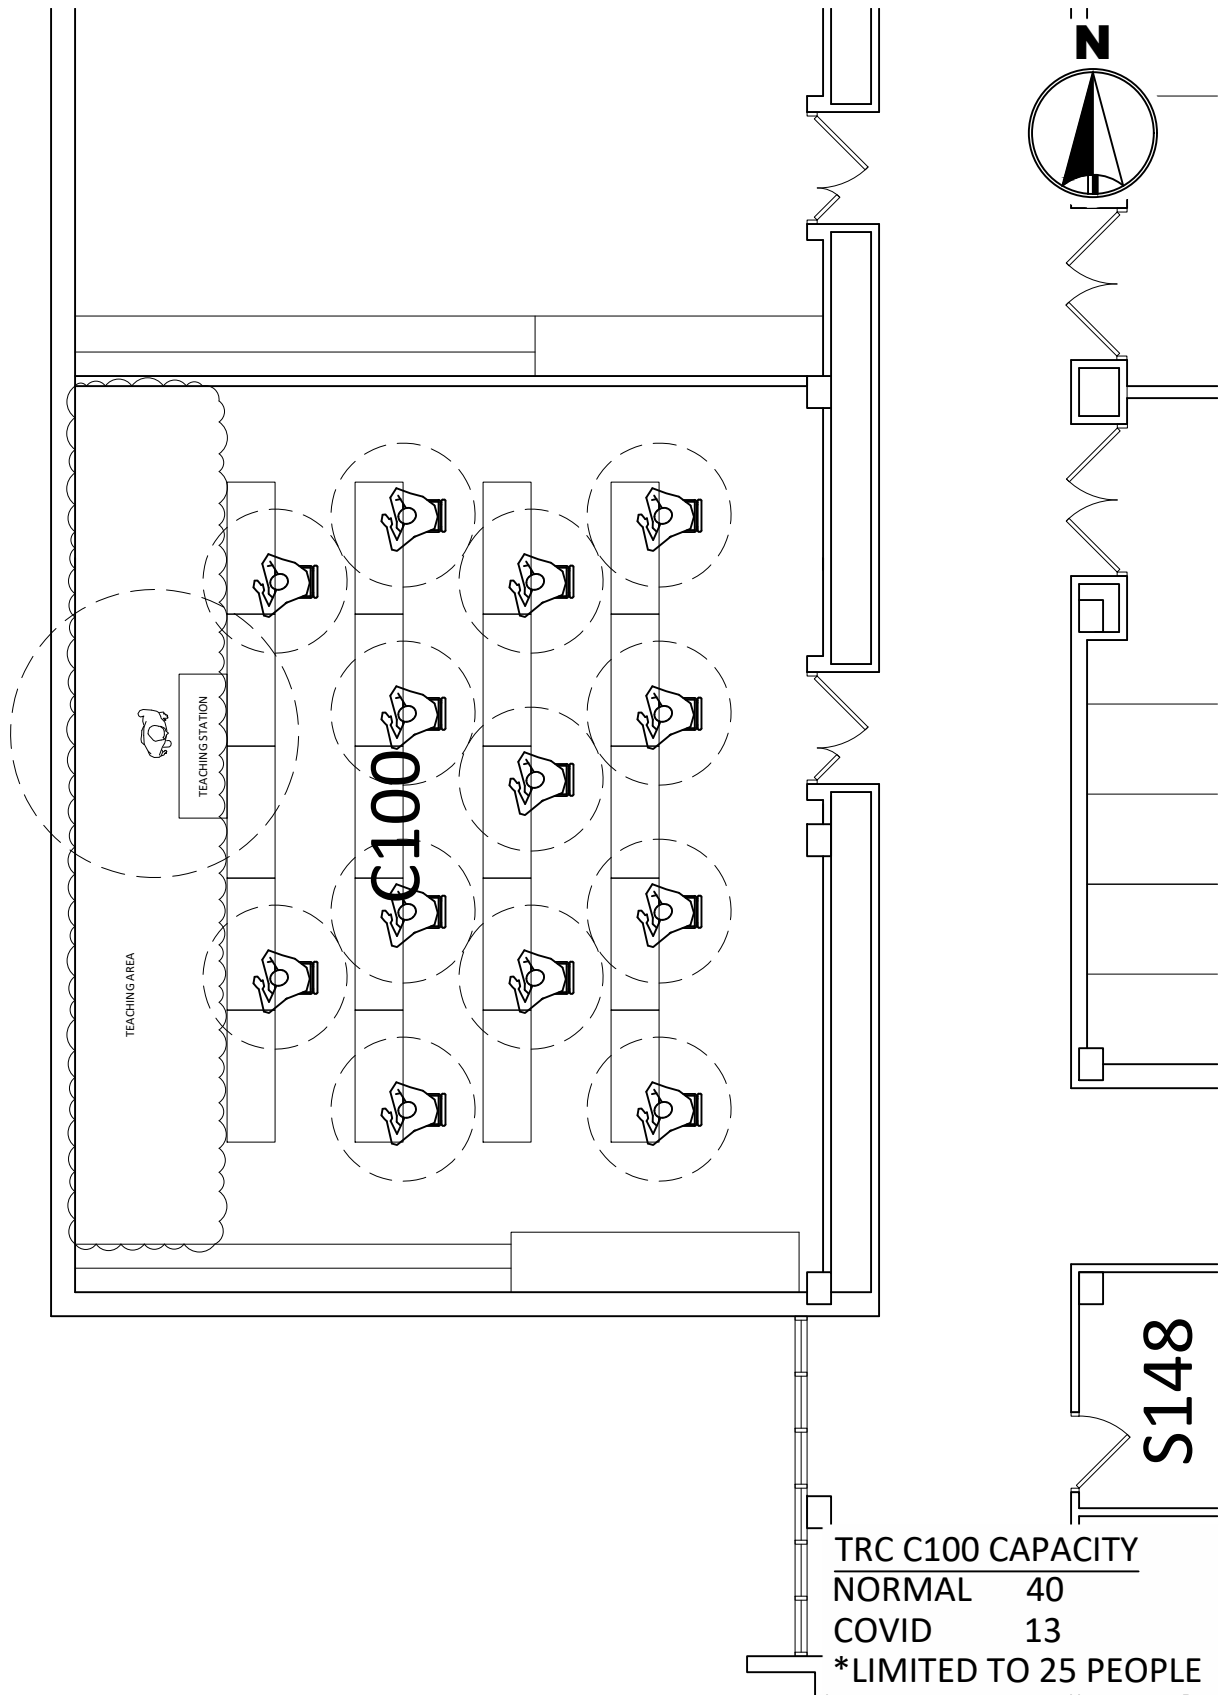


MINNESOTA STATE
UNIVERSITY
MANKATO
PLANNING & CONSTRUCTION

TRAFTON CENTER C100
COVID SEATING LAYOUT
6' SOCIAL DISTANCE

DRAWN BY: N. HUETTL

July 2020

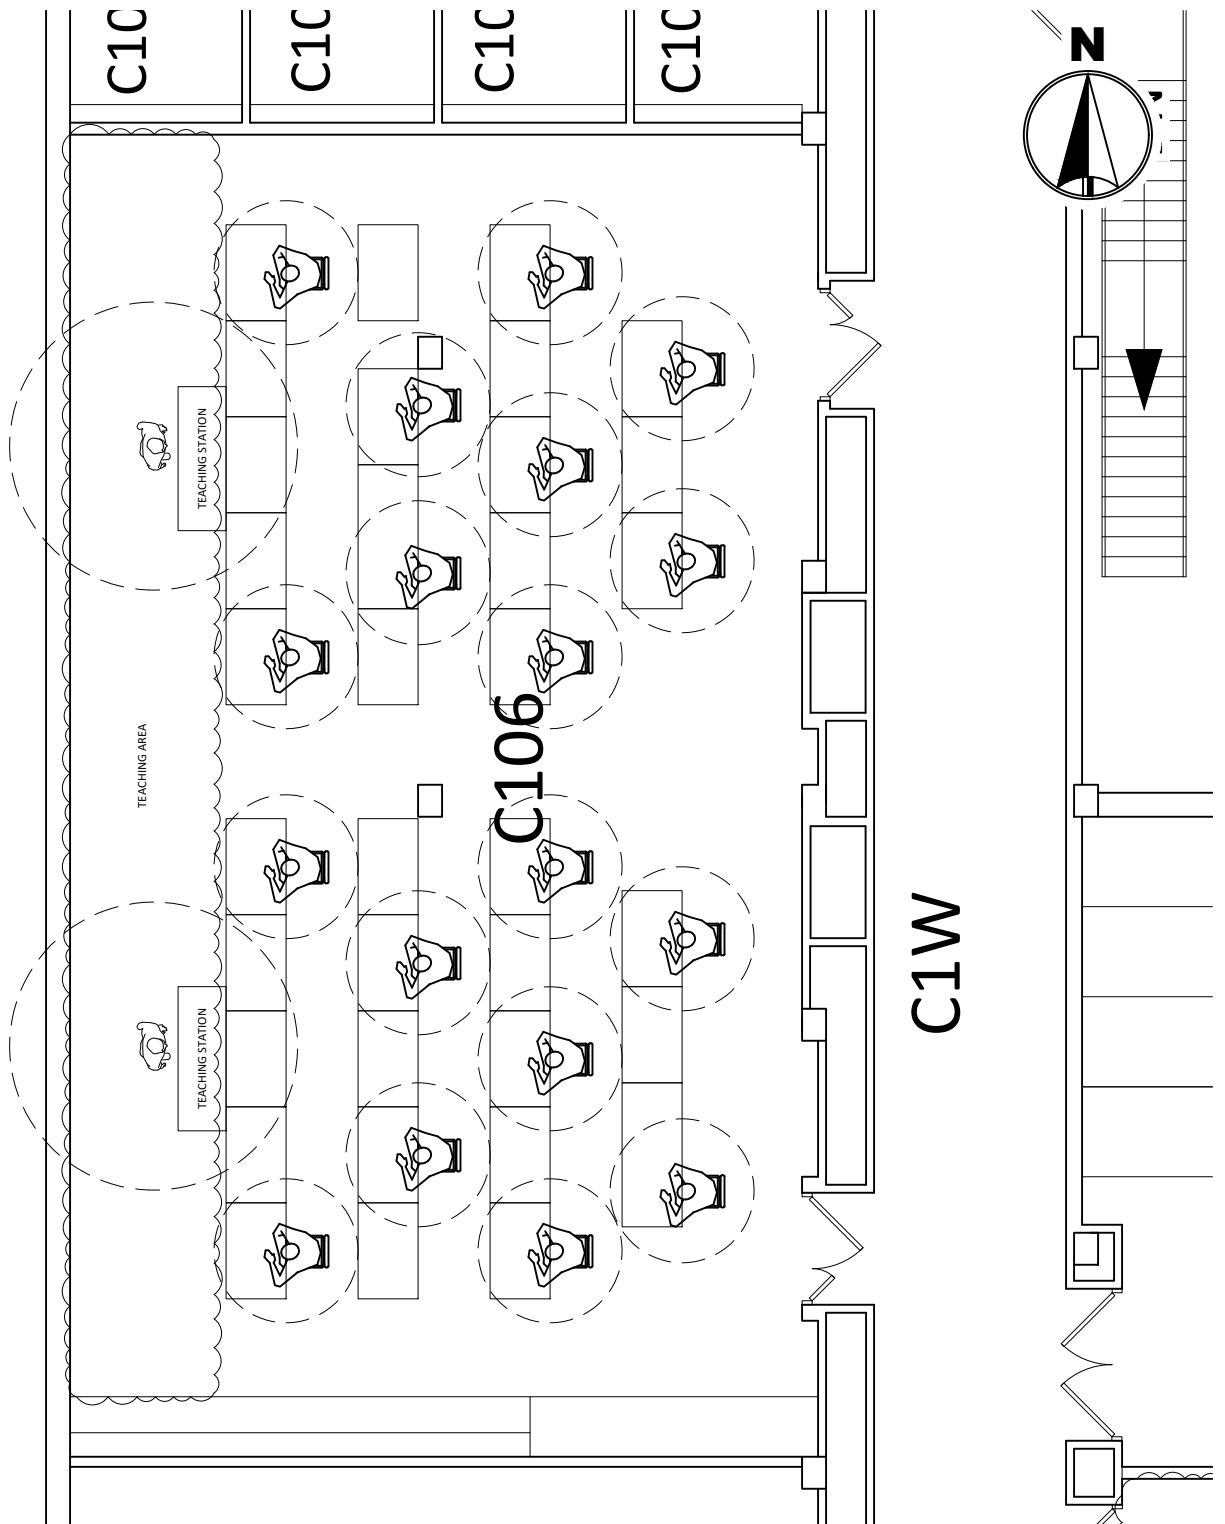


MINNESOTA STATE
UNIVERSITY
MANKATO
PLANNING & CONSTRUCTION

TRAFTON CENTER C106
COVID SEATING LAYOUT
6' SOCIAL DISTANCE

DRAWN BY: N. HUETTL

July 2020

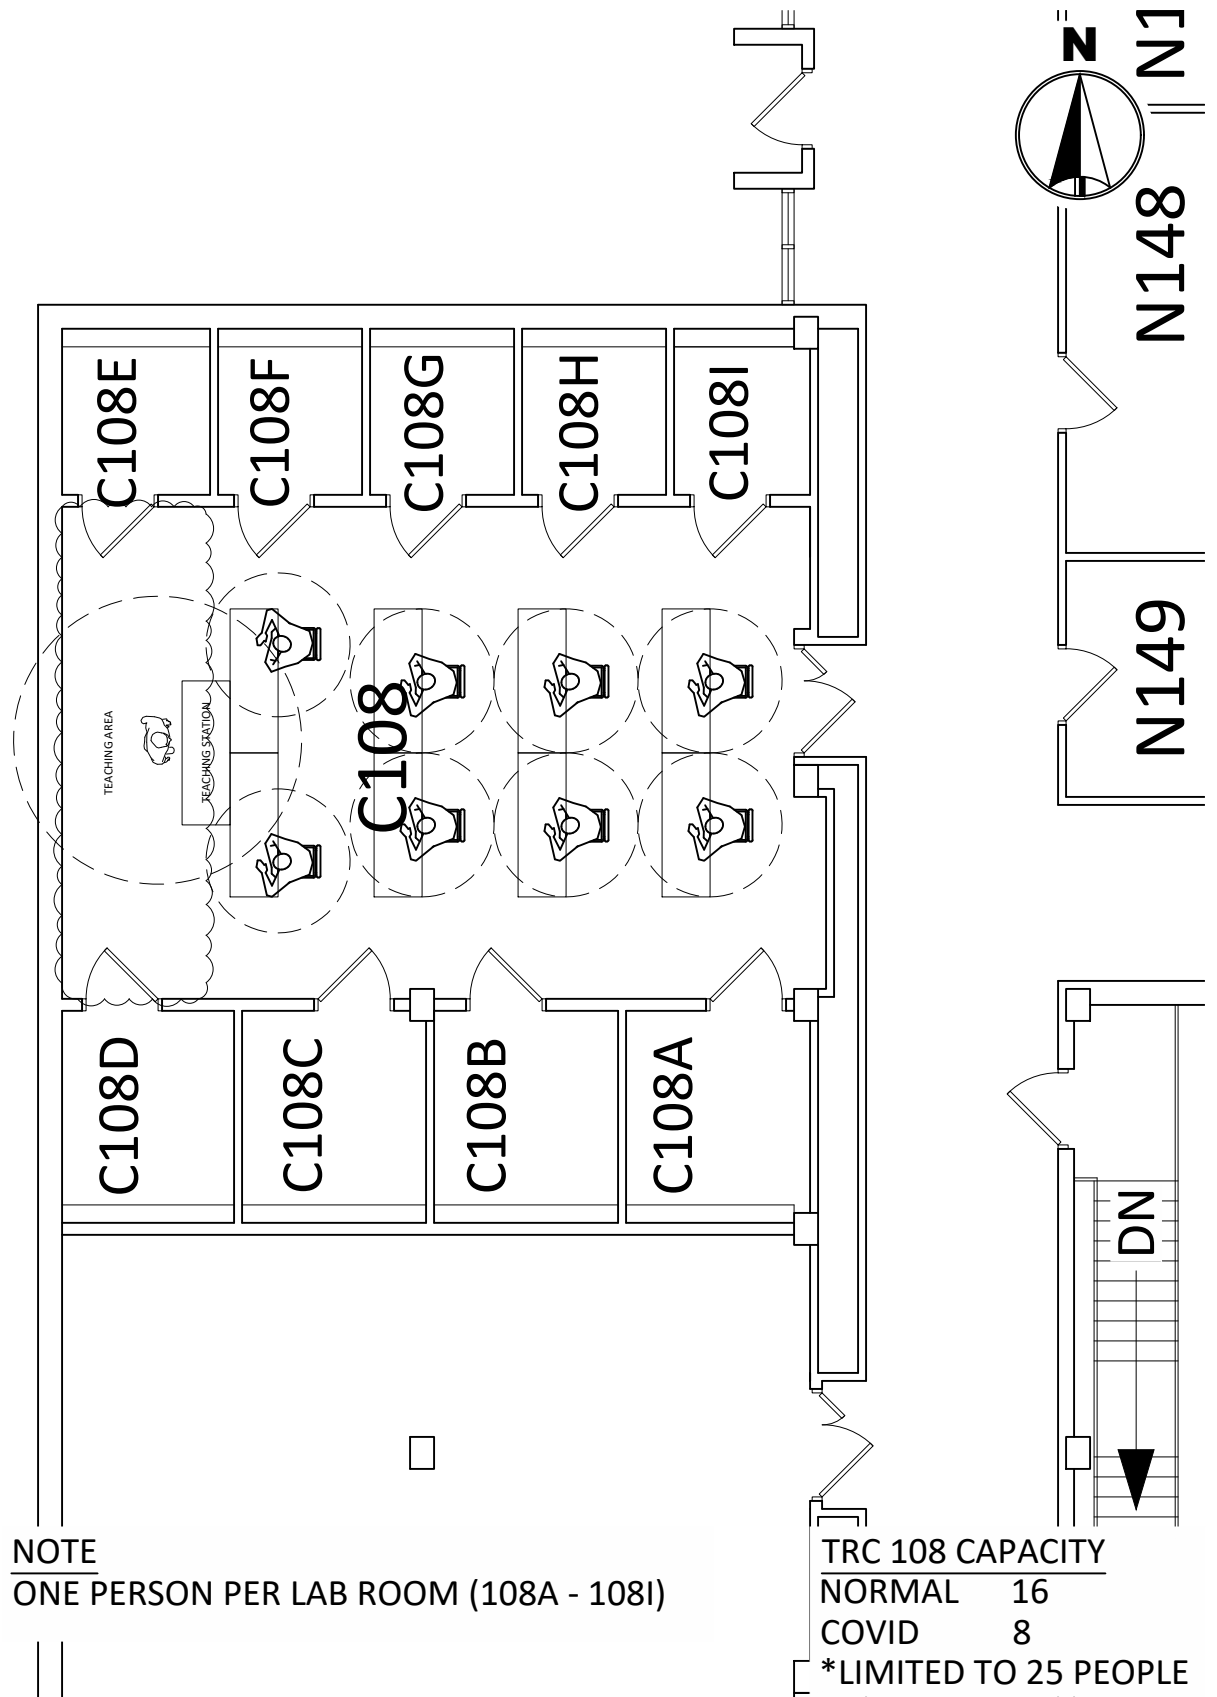


MINNESOTA STATE
UNIVERSITY
MANKATO
PLANNING & CONSTRUCTION

TRAFTON CENTER C108
COVID SEATING LAYOUT
6' SOCIAL DISTANCE

DRAWN BY: N. HUETTL

July 2020

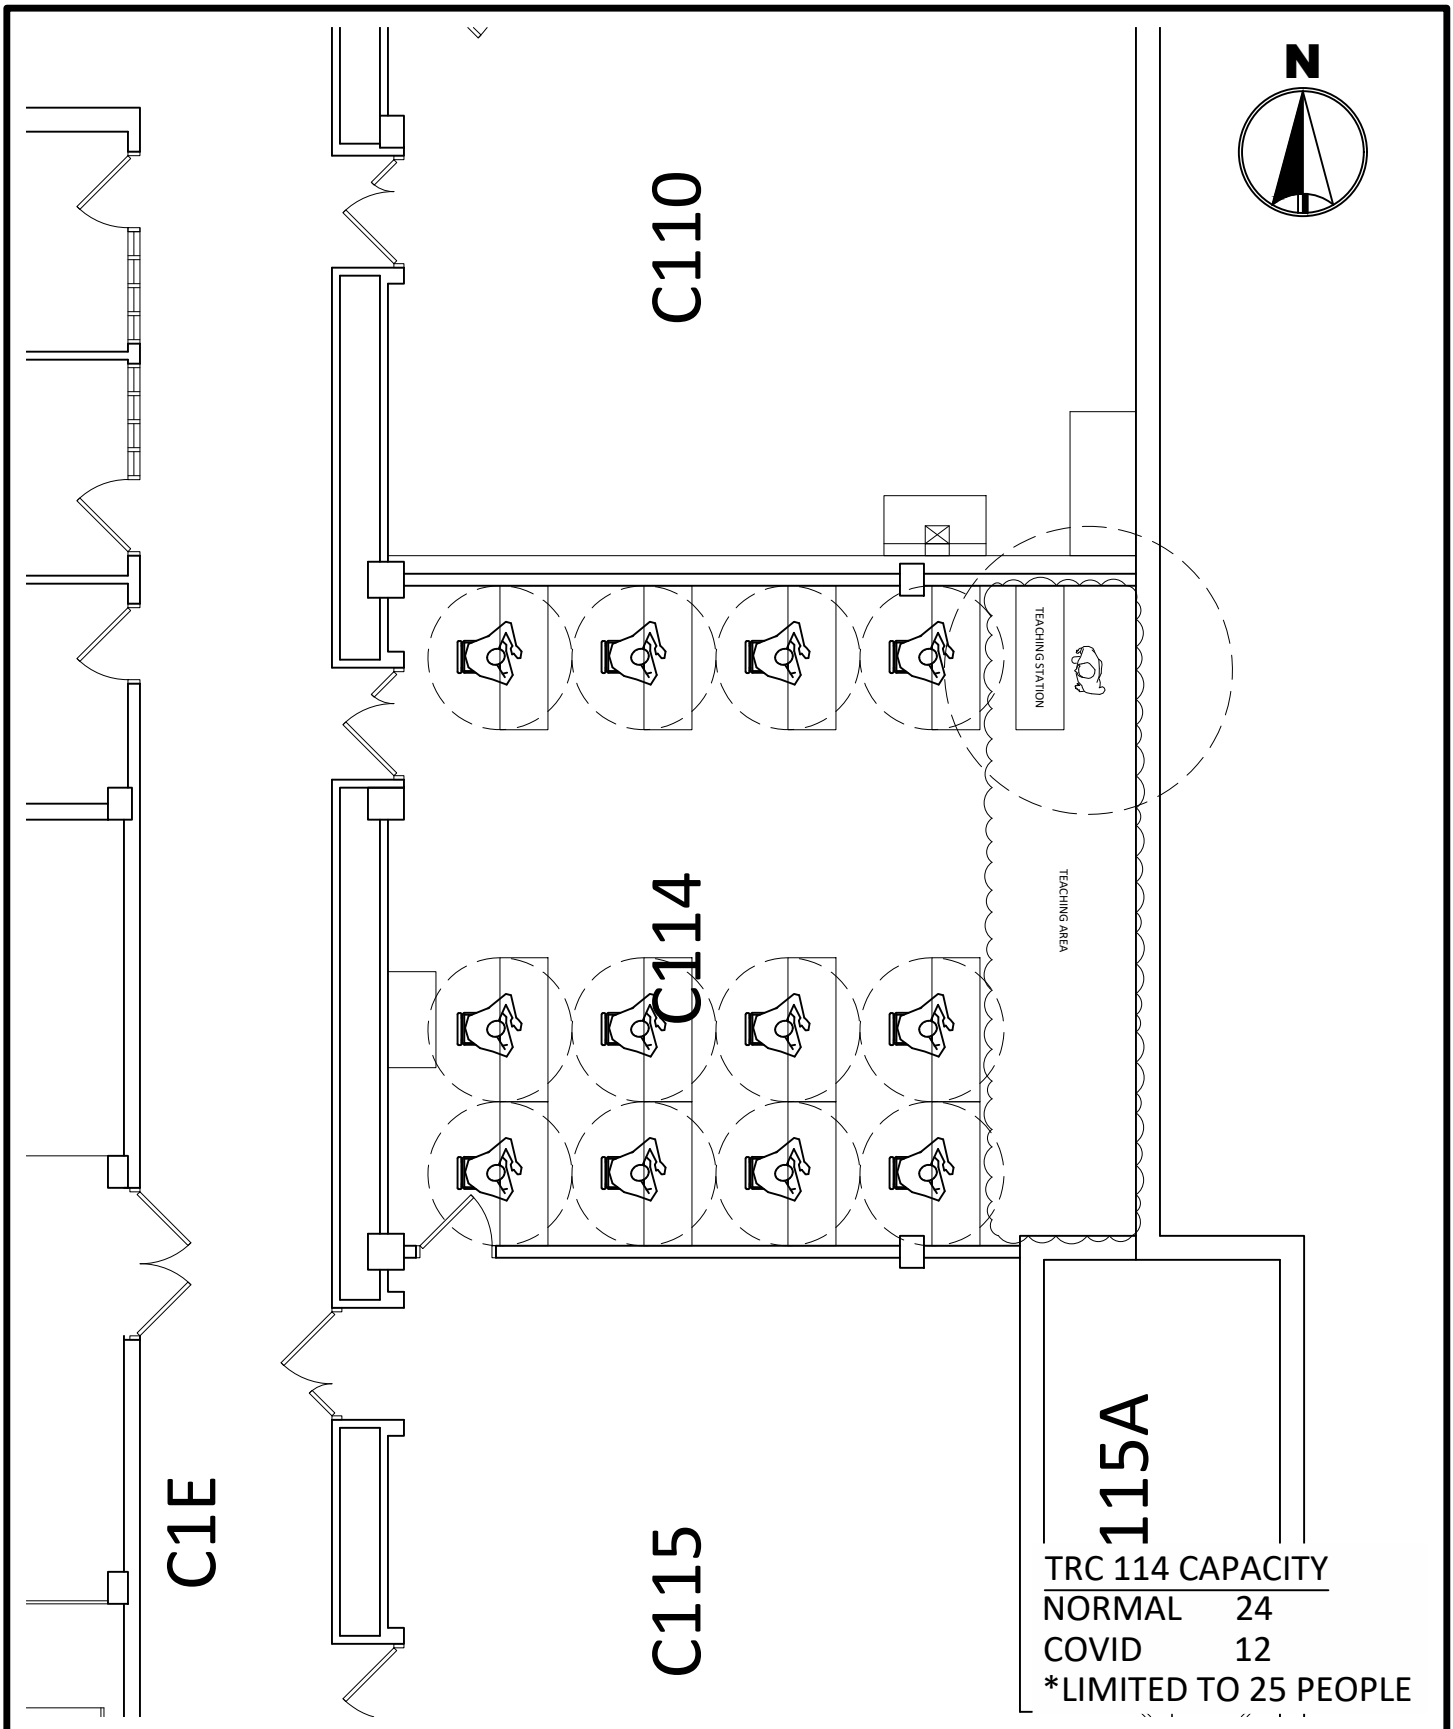

TRC 114 CAPACITY	
NORMAL	24
COVID	12
*LIMITED TO 25 PEOPLE	


0 8'
SCALE FEET

MINNESOTA STATE
UNIVERSITY
MANKATO
PLANNING & CONSTRUCTION

TRAFTON CENTER C114
COVID SEATING LAYOUT
6' SOCIAL DISTANCE

DRAWN BY: N. HUETTL

July 2020

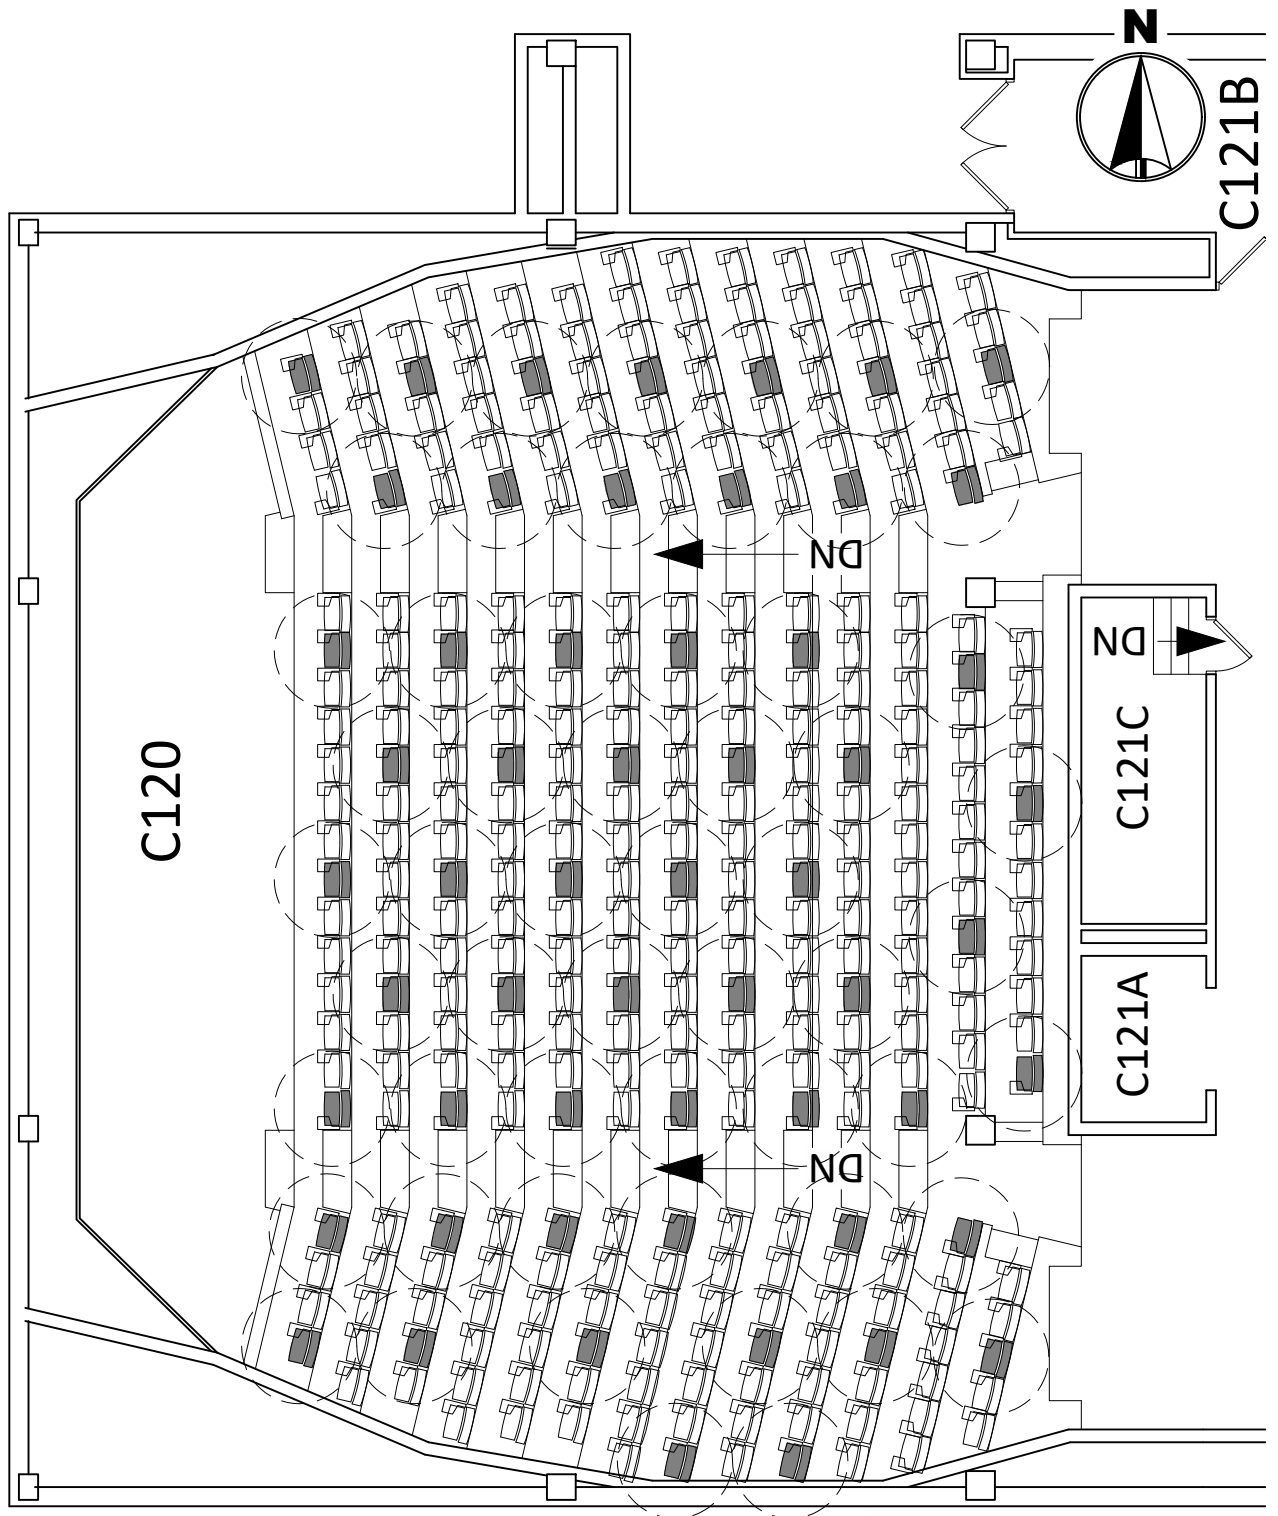

TRC 121 CAPACITY	
NORMAL	339
COVID	56*
*LIMITED TO 25 PEOPLE	




MINNESOTA STATE
UNIVERSITY
MANKATO
PLANNING & CONSTRUCTION

TRAFTON CENTER C121
COVID SEATING LAYOUT
6' SOCIAL DISTANCE

DRAWN BY: N. HUETTL

July 2020

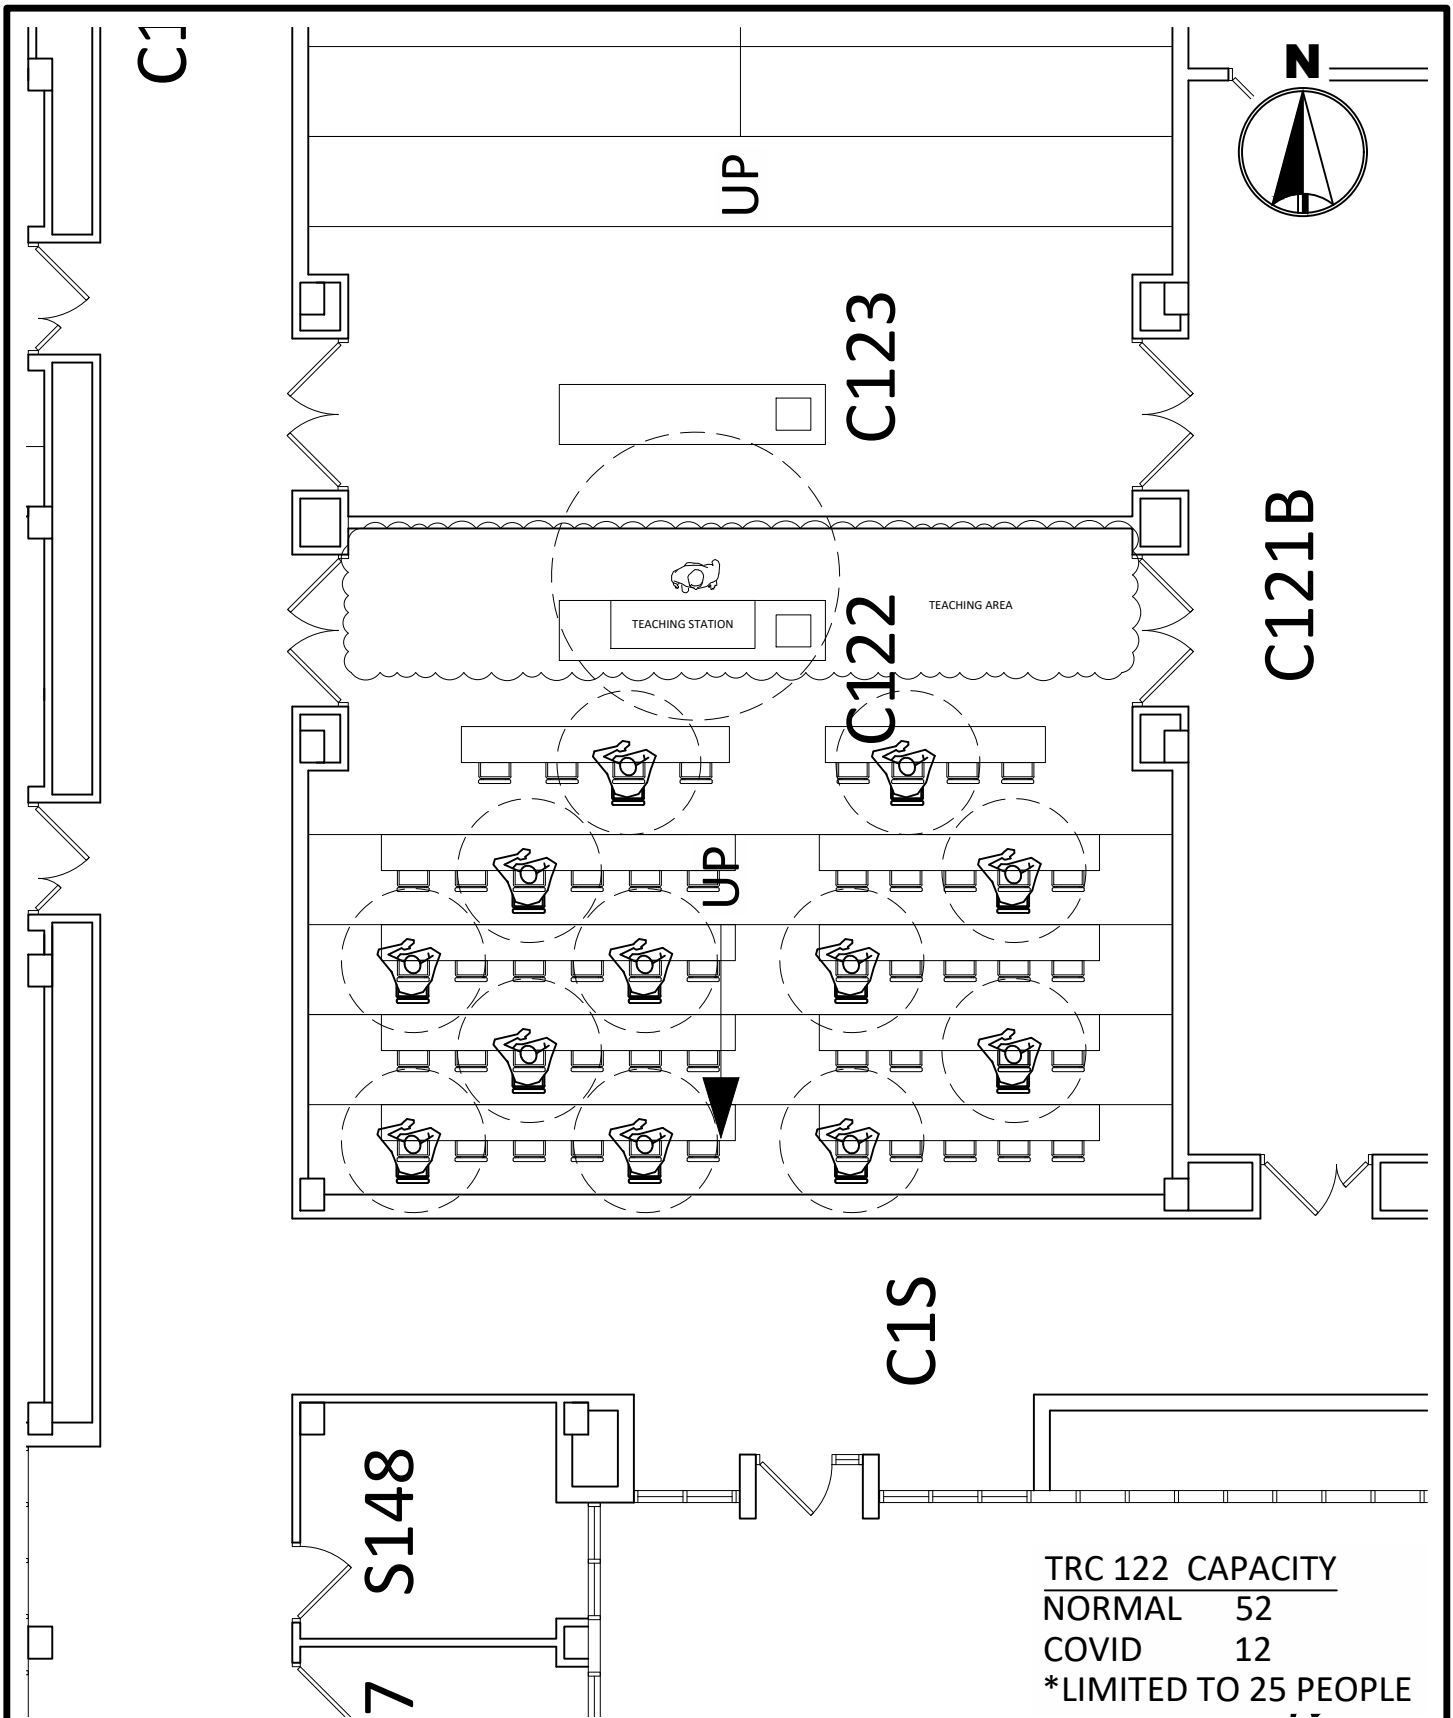

TRC 122 CAPACITY	
NORMAL	52
COVID	12
*LIMITED TO 25 PEOPLE	




MINNESOTA STATE
UNIVERSITY
MANKATO
PLANNING & CONSTRUCTION

TRAFTON CENTER C122
COVID SEATING LAYOUT
6' SOCIAL DISTANCE

DRAWN BY: N. HUETTL

July 2020

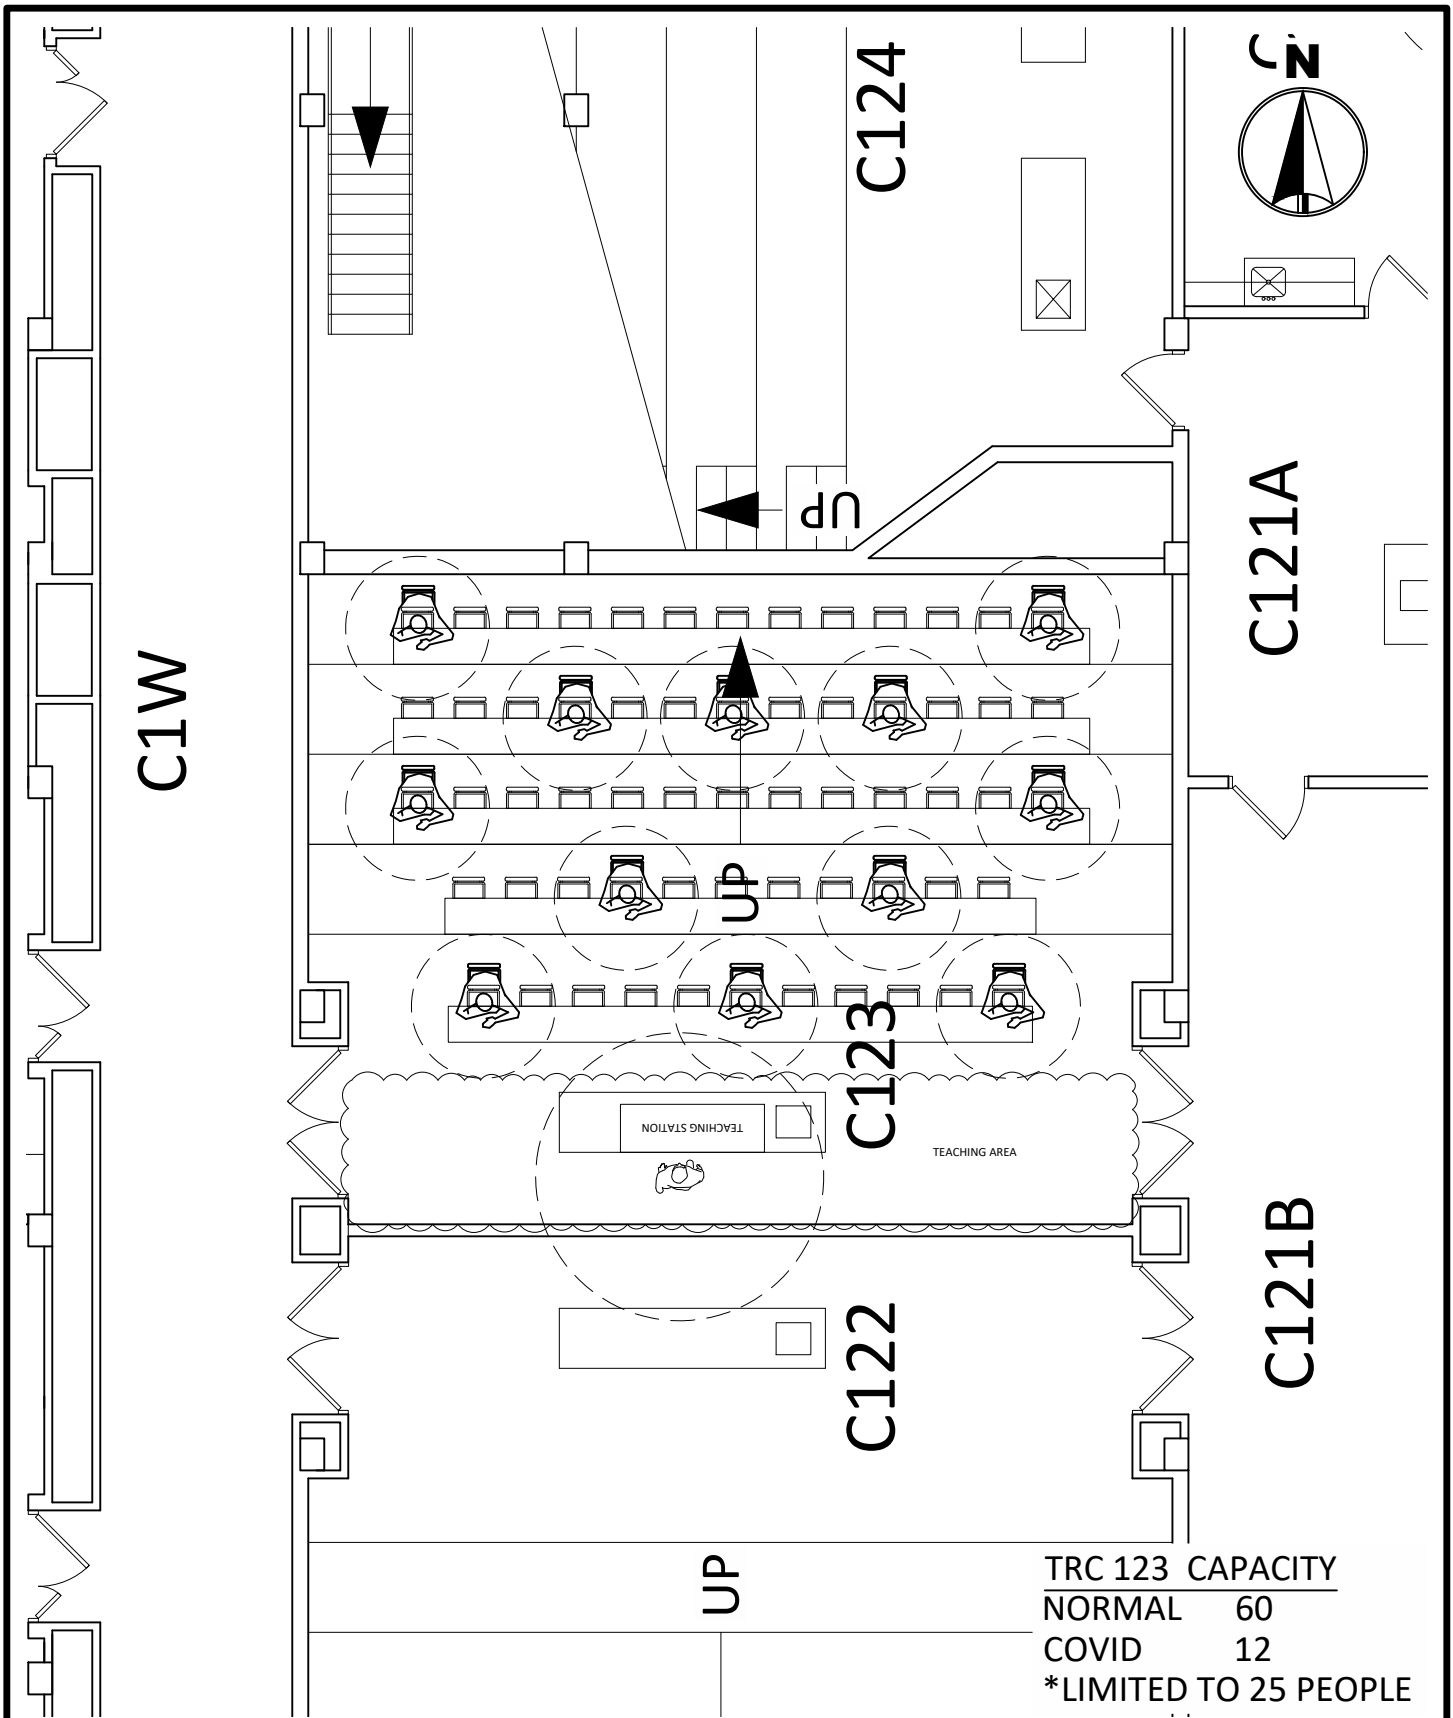


0 8'
SCALE FEET

MINNESOTA STATE
UNIVERSITY
MANKATO
PLANNING & CONSTRUCTION

TRAFTON CENTER C123
COVID SEATING LAYOUT
6' SOCIAL DISTANCE

DRAWN BY: N. HUETTL

July 2020

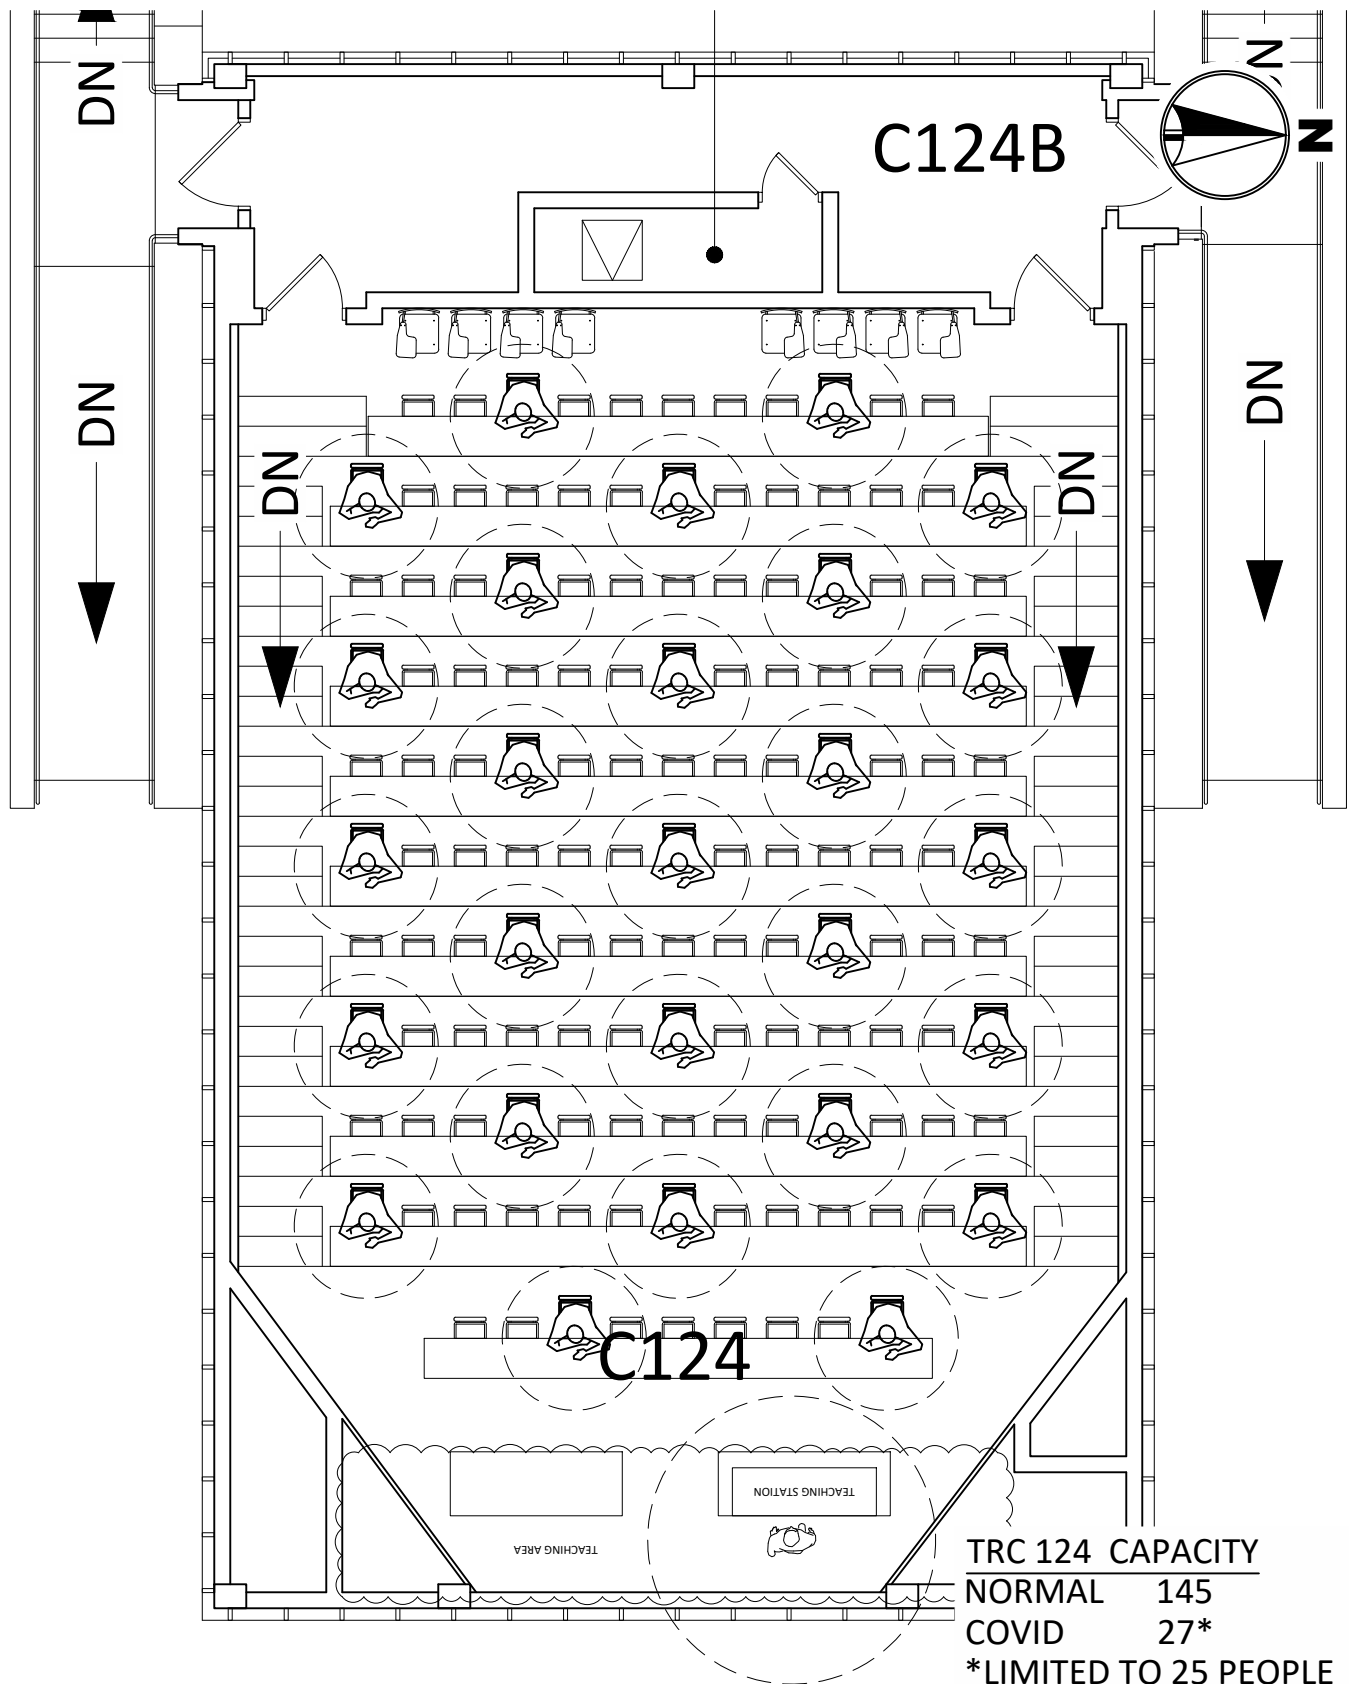


MINNESOTA STATE
UNIVERSITY
MANKATO
PLANNING & CONSTRUCTION

TRAFTON CENTER C124
COVID SEATING LAYOUT
6' SOCIAL DISTANCE

DRAWN BY: N. HUETTL

July 2020

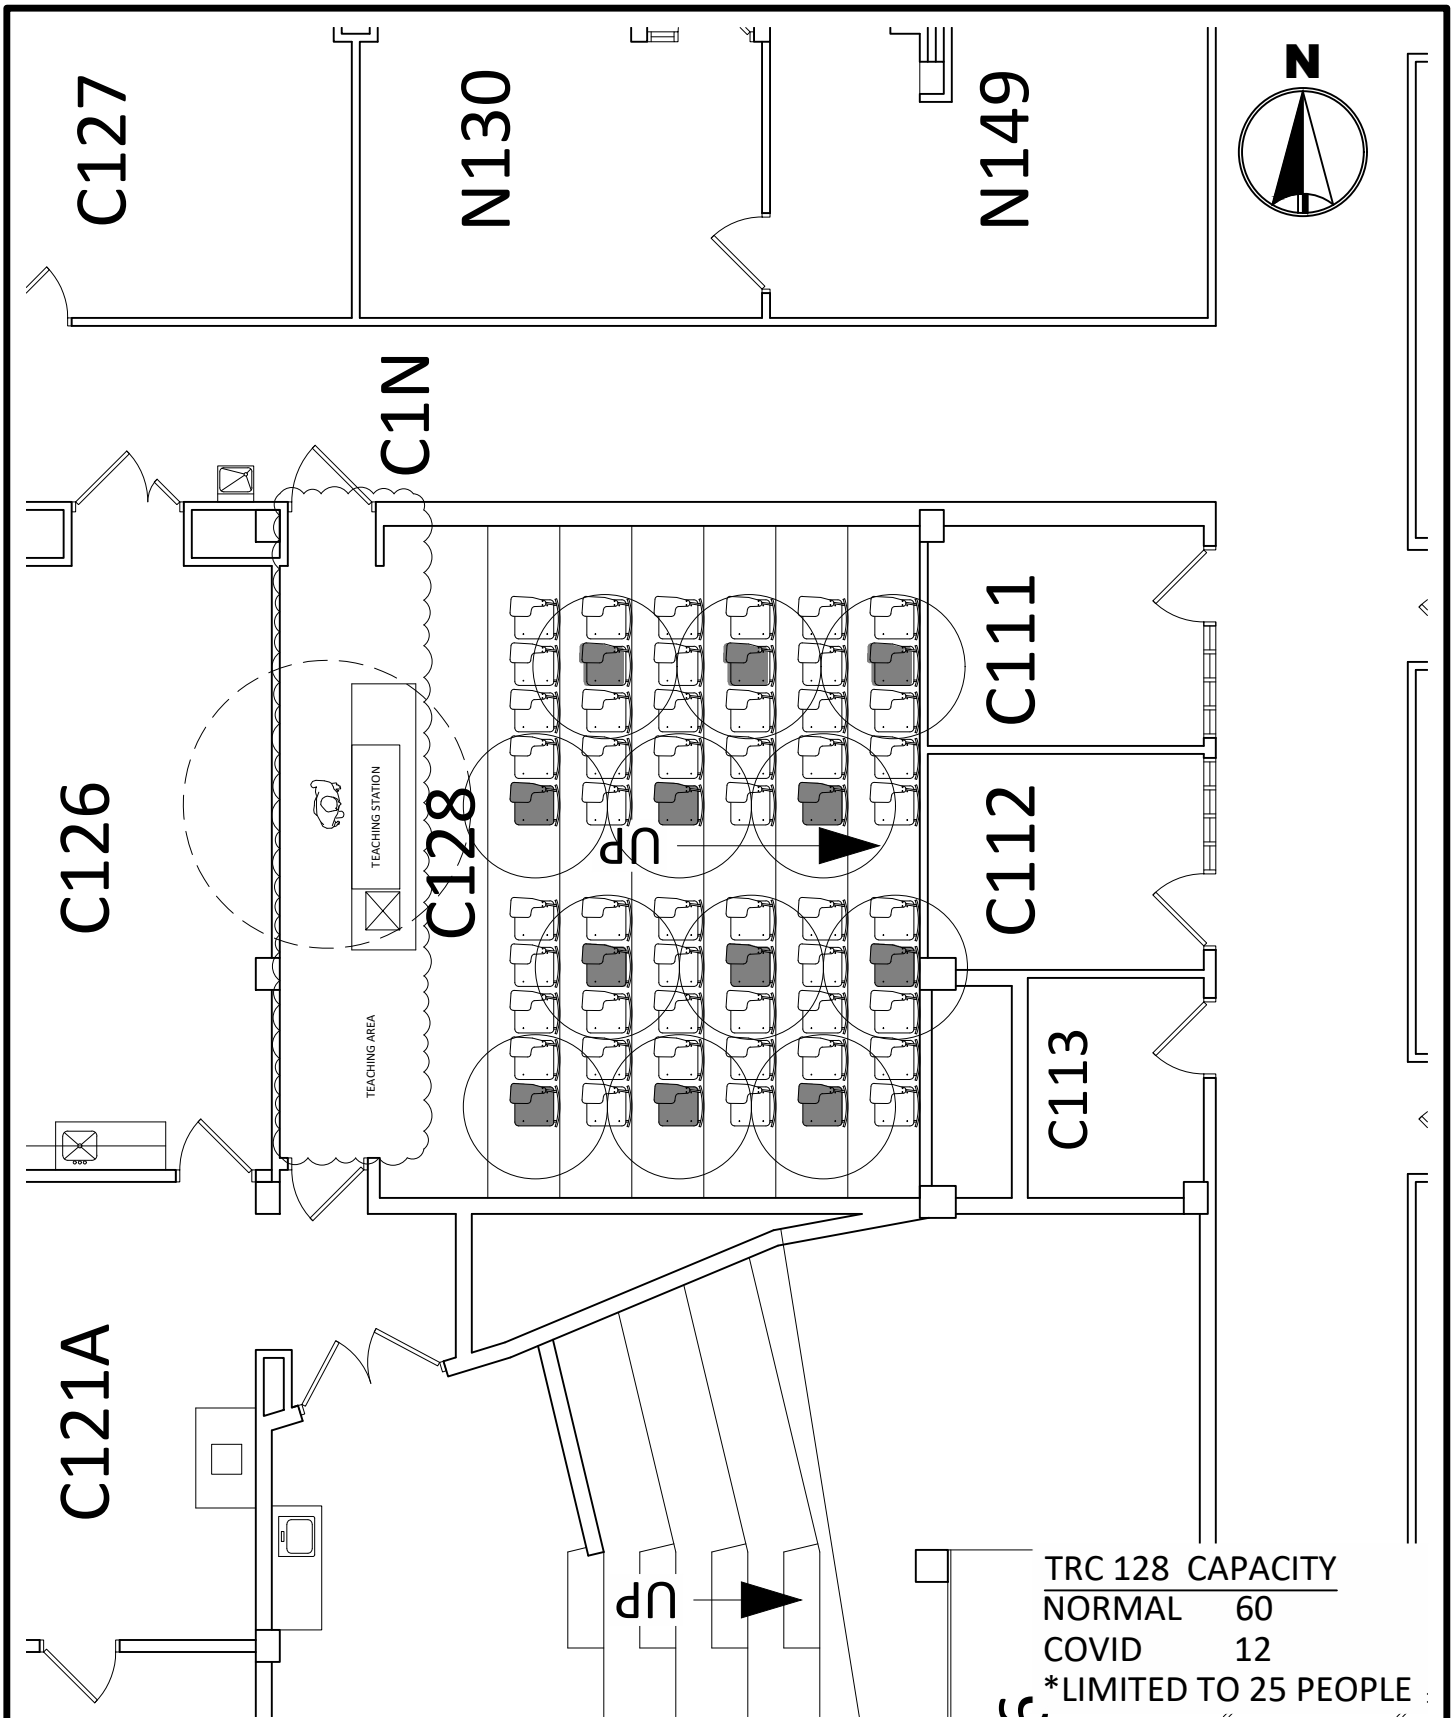



0 8'
SCALE FEET

MINNESOTA STATE
UNIVERSITY
MANKATO
PLANNING & CONSTRUCTION

TRAFTON CENTER C128
COVID SEATING LAYOUT
6' SOCIAL DISTANCE

DRAWN BY: N. HUETTL

July 2020

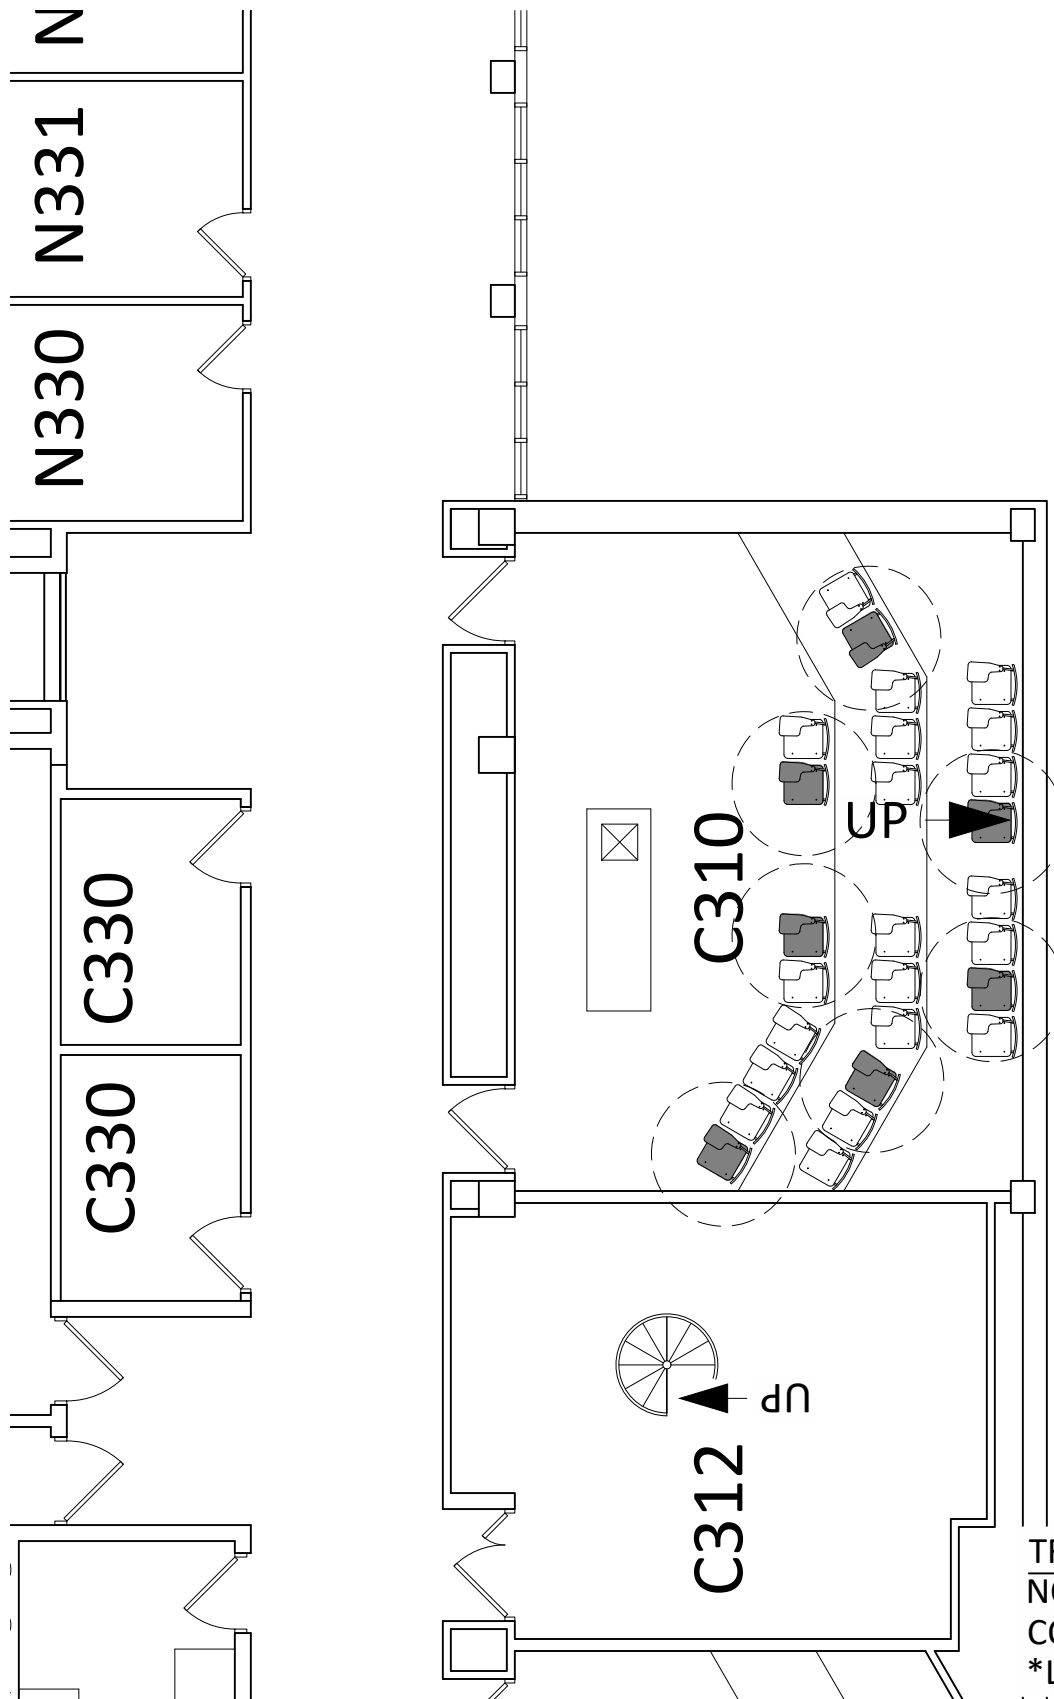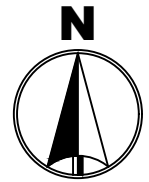

TRC 310 CAPACITY	
NORMAL	34
COVID	7
*LIMITED TO 25 PEOPLE	




MINNESOTA STATE
UNIVERSITY
MANKATO
PLANNING & CONSTRUCTION

TRAFTON CENTER 310
COVID SEATING LAYOUT
6' SOCIAL DISTANCE

DRAWN BY: N. HUETTL

July 2020

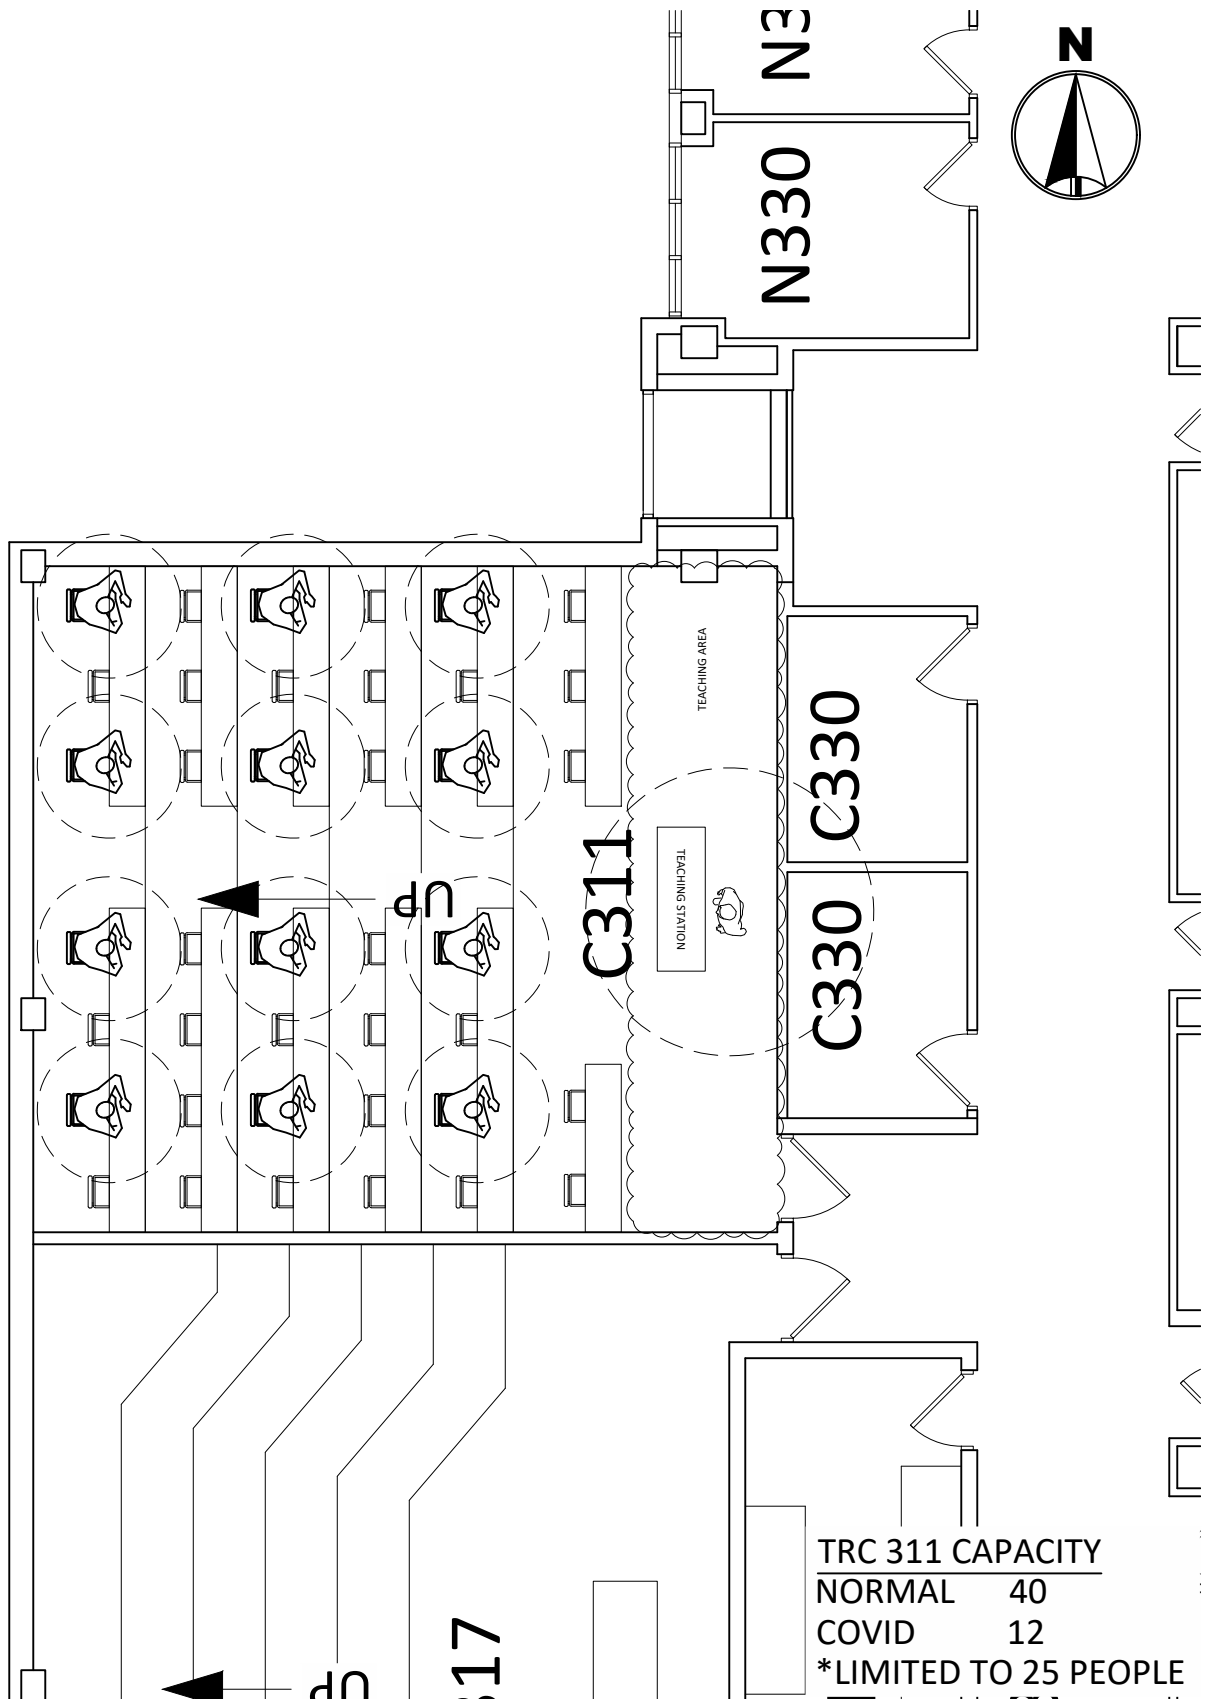


0 8'
SCALE FEET

MINNESOTA STATE
UNIVERSITY
MANKATO
PLANNING & CONSTRUCTION

TRAFTON CENTER 311
COVID SEATING LAYOUT
6' SOCIAL DISTANCE

DRAWN BY: N. HUETTL

July 2020

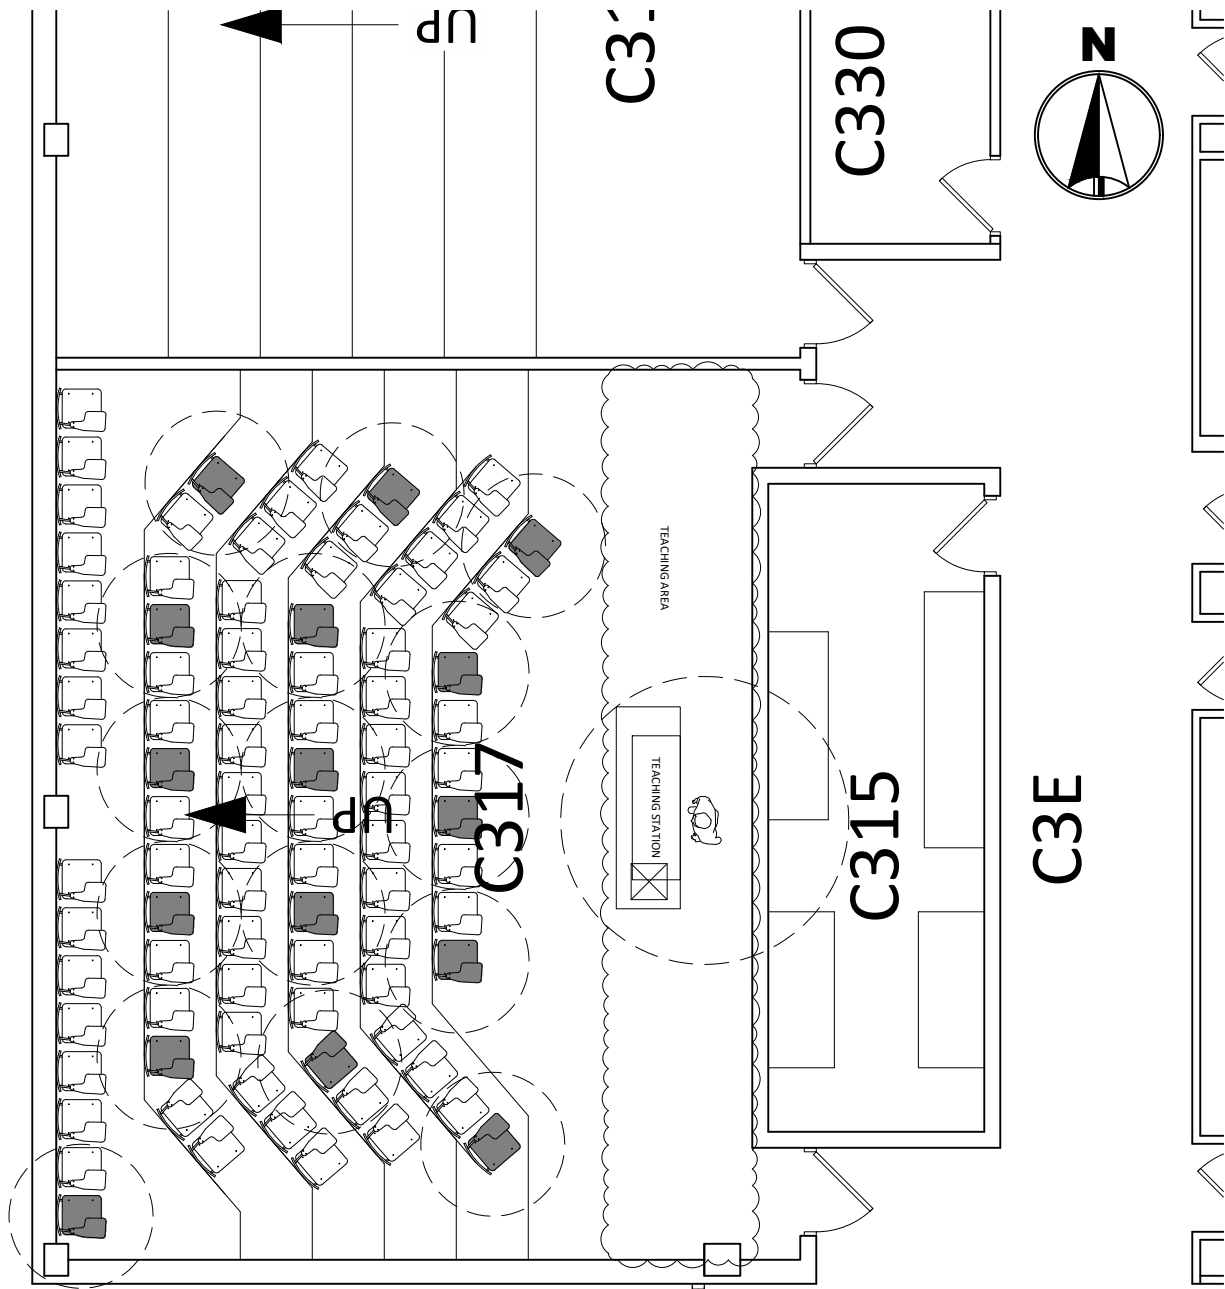



TRC 317 CAPACITY	
NORMAL	88
COVID	16
*LIMITED TO 25 PEOPLE	



MINNESOTA STATE
UNIVERSITY
MANKATO
PLANNING & CONSTRUCTION

TRAFTON CENTER 317
COVID SEATING LAYOUT
6' SOCIAL DISTANCE

DRAWN BY: N. HUETTL July 2020

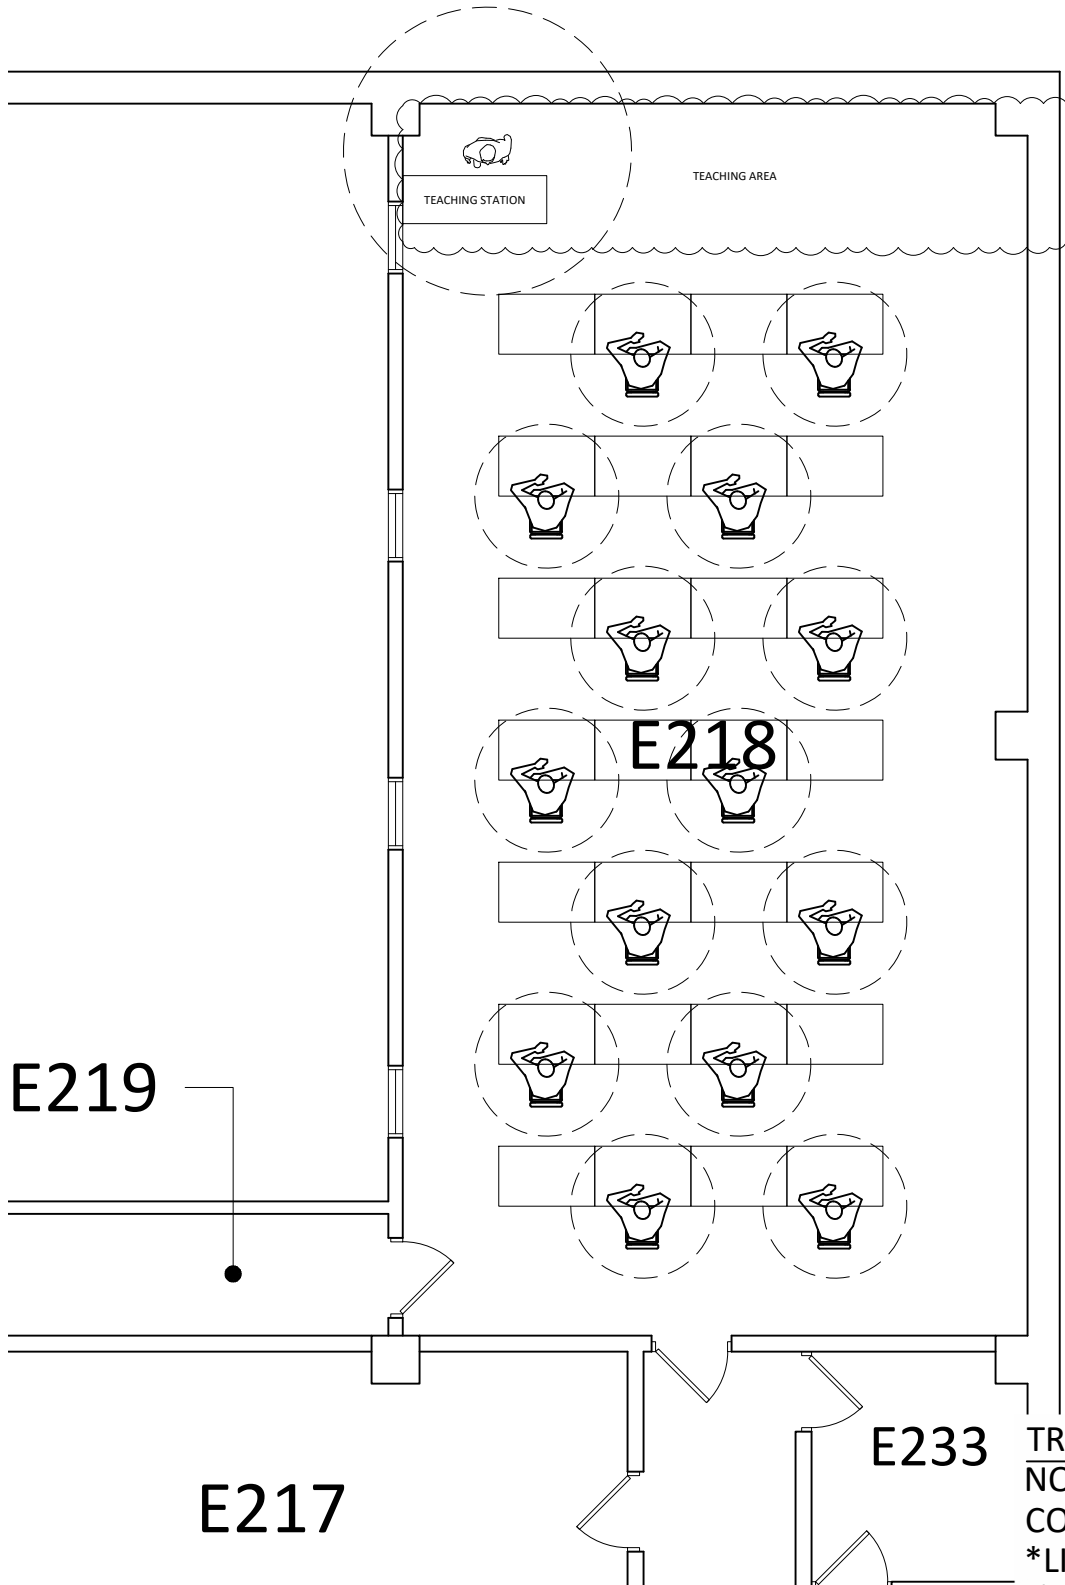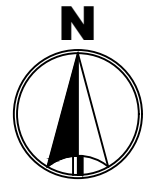

TRE 218 CAPACITY	
NORMAL	24
COVID	14
*LIMITED TO 25 PEOPLE	




MINNESOTA STATE
UNIVERSITY
MANKATO
PLANNING & CONSTRUCTION

TRAFTON EAST 218
COVID SEATING LAYOUT
6' SOCIAL DISTANCE

DRAWN BY: N. HUETTL

July 2020

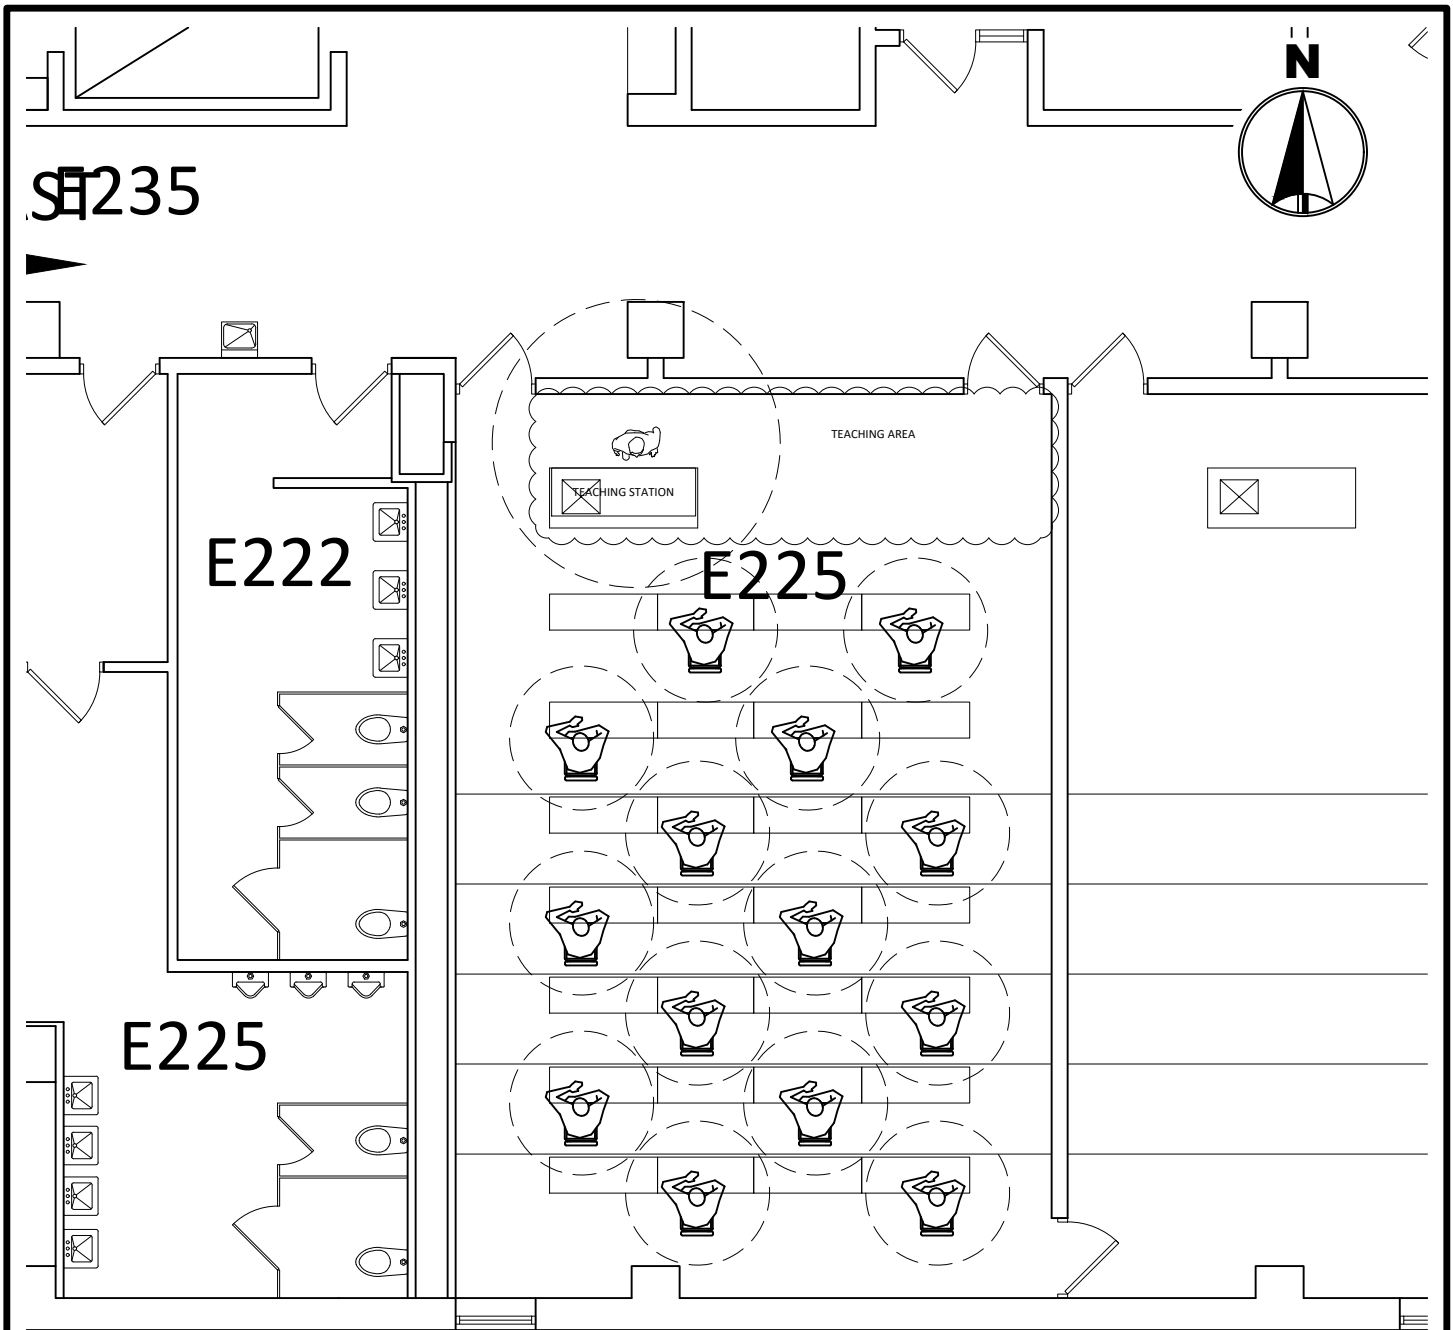

TRE 224 CAPACITY

NORMAL 55

COVID 14

*LIMITED TO 25 PEOPLE




MINNESOTA STATE
UNIVERSITY
MANKATO
PLANNING & CONSTRUCTION

TRAFTON EAST 224
COVID SEATING LAYOUT
6' SOCIAL DISTANCE

DRAWN BY: N. HUETTL

July 2020

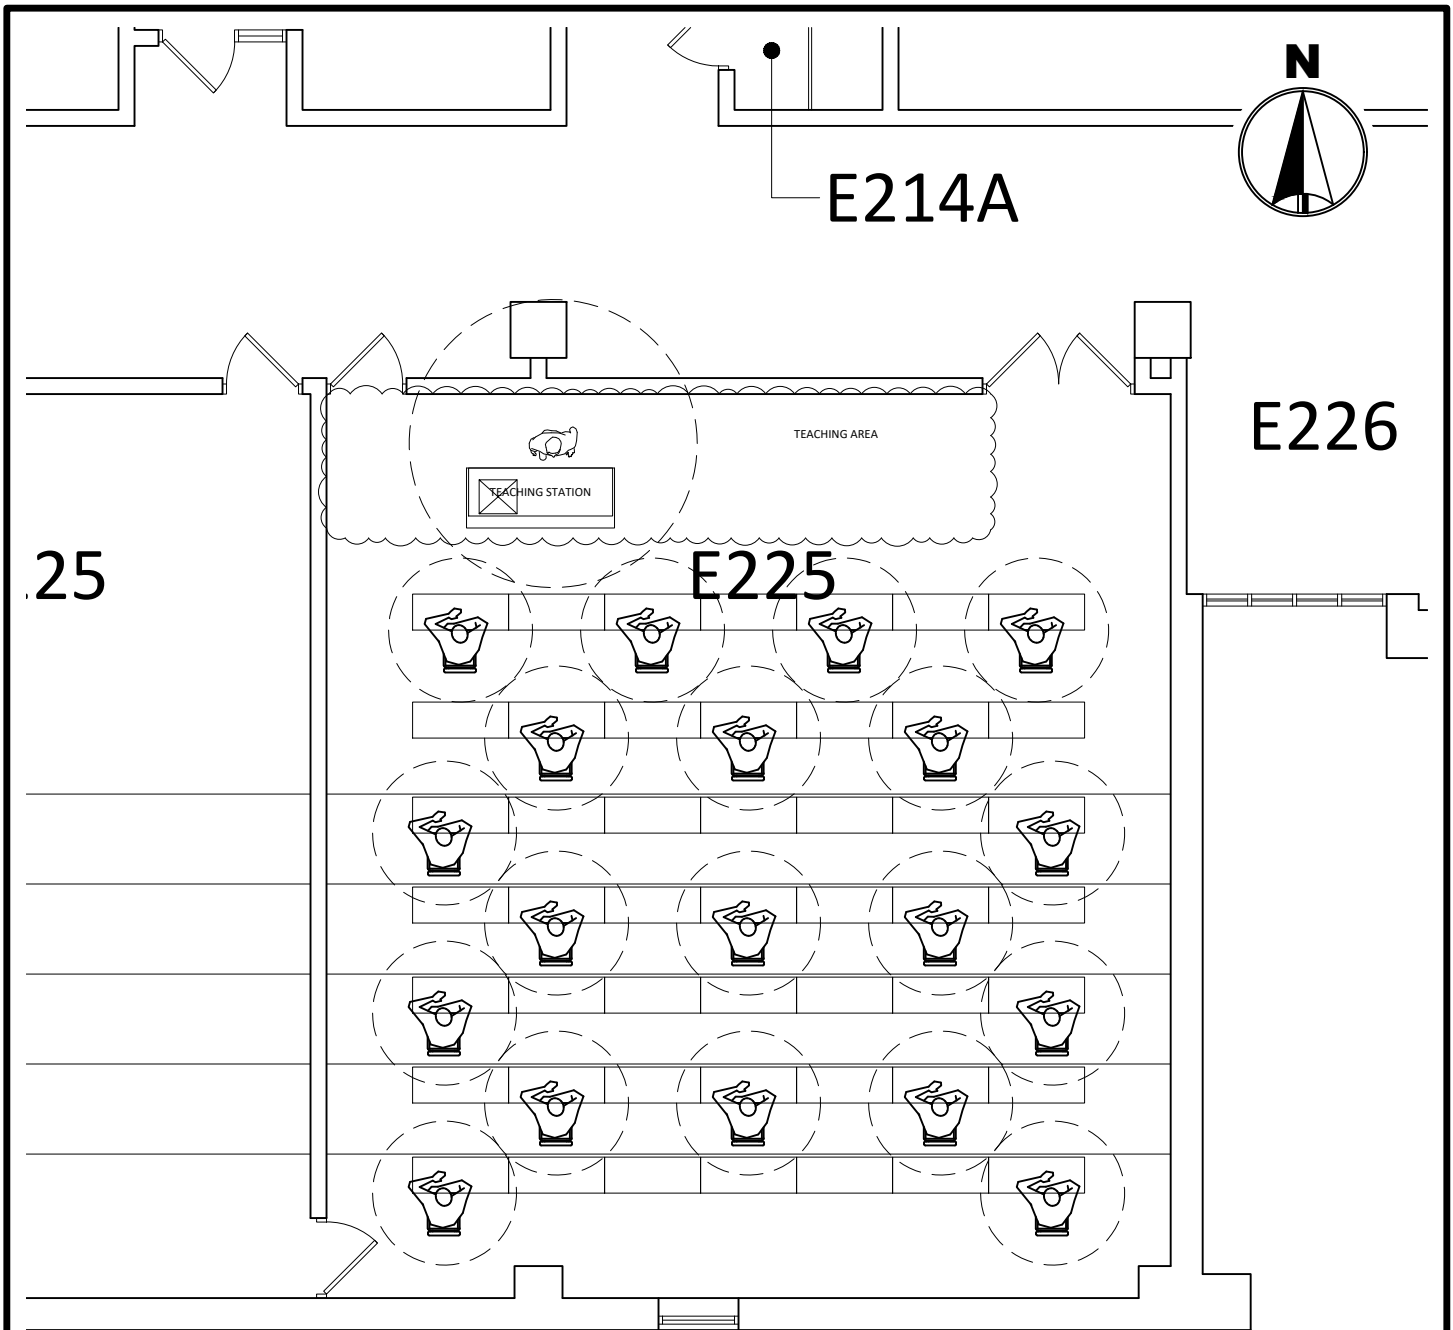

TRE 225 CAPACITY
 NORMAL 98
 COVID 18
 *LIMITED TO 25 PEOPLE




MINNESOTA STATE
 UNIVERSITY
 MANKATO
 PLANNING & CONSTRUCTION

TRAFTON EAST 225
 COVID SEATING LAYOUT
 6' SOCIAL DISTANCE

DRAWN BY: N. HUETTL

July 2020


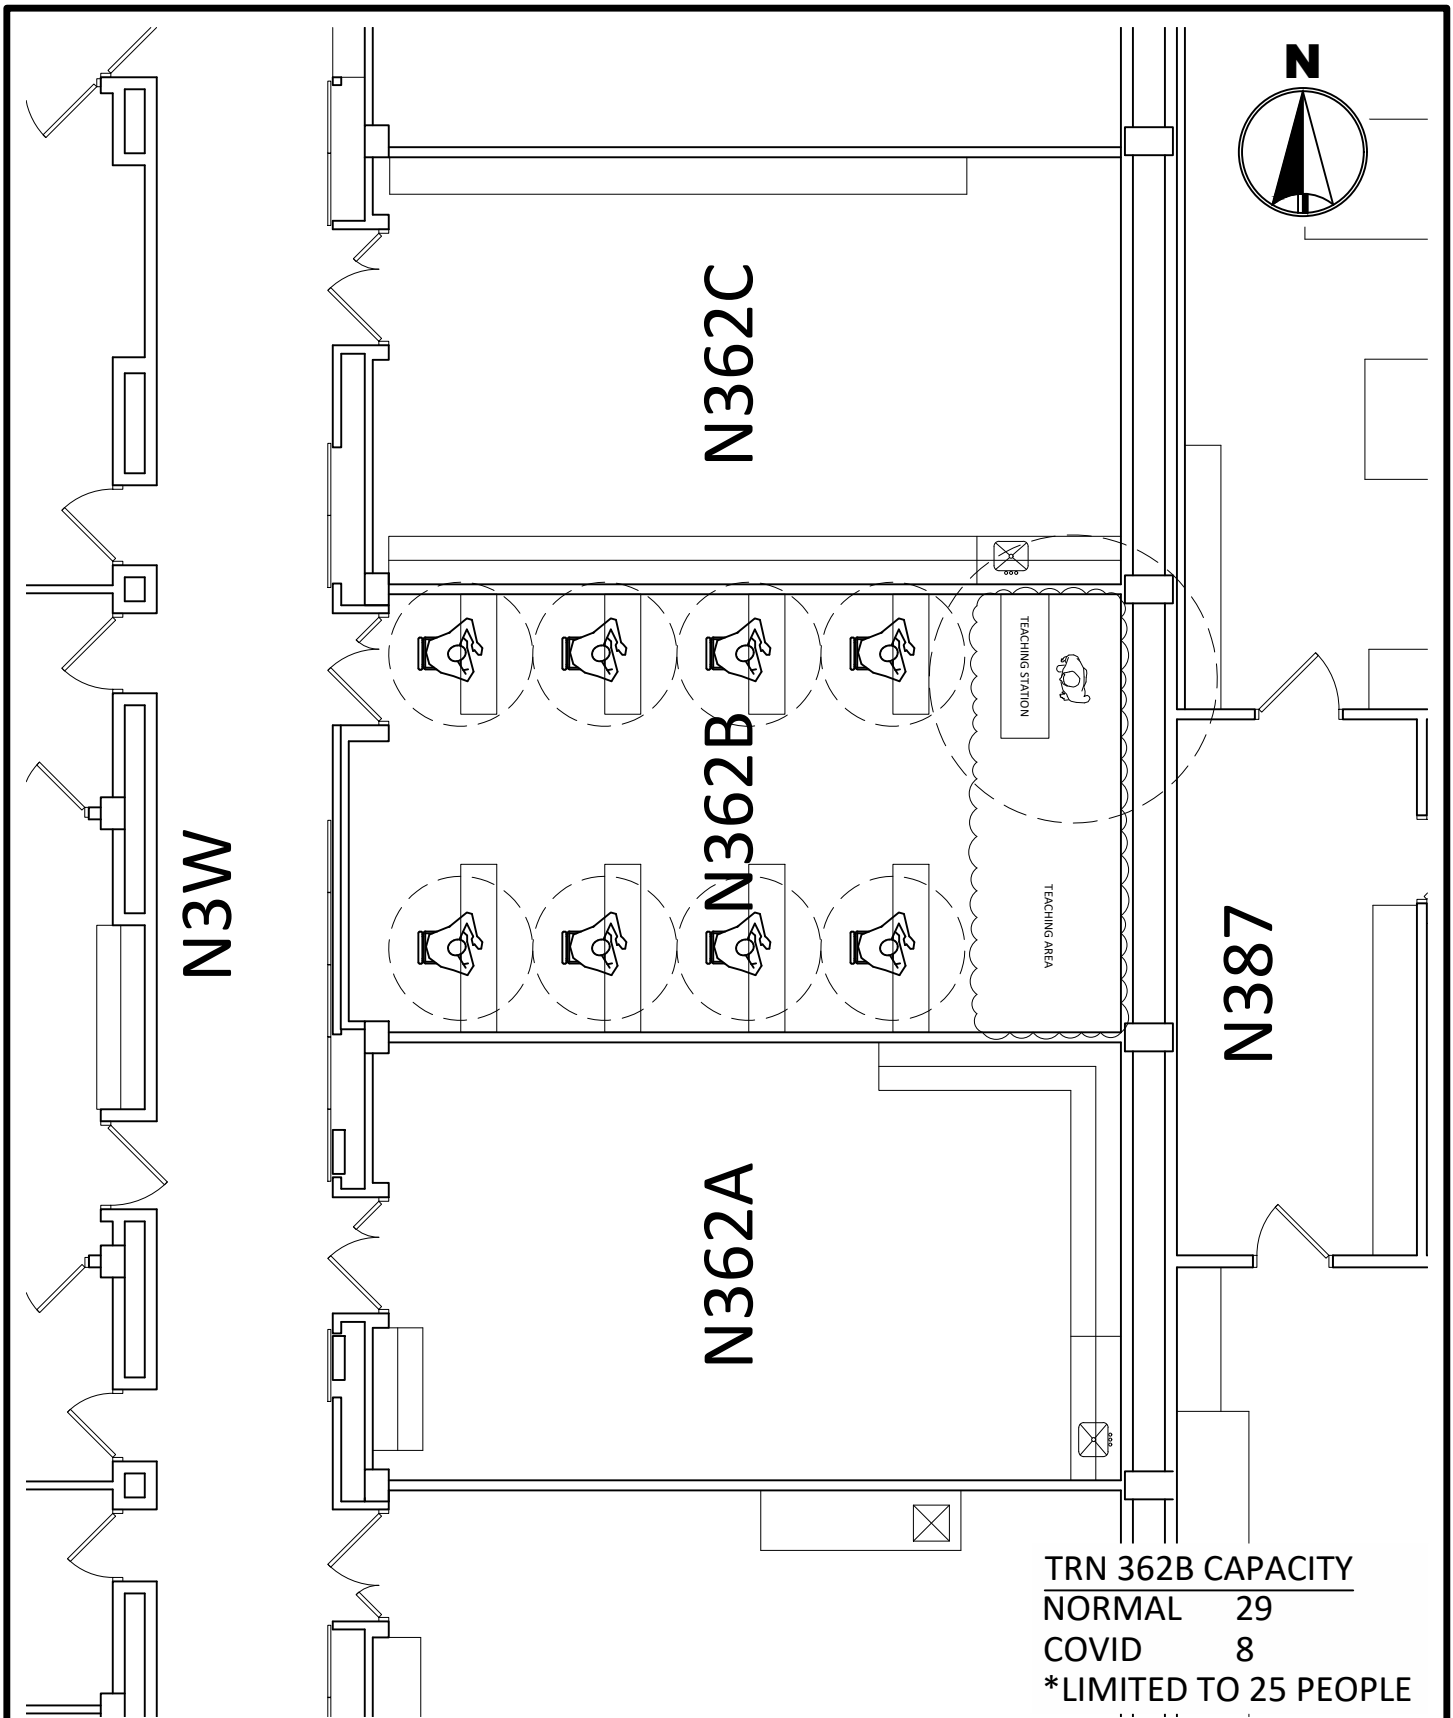


MINNESOTA STATE
UNIVERSITY
MANKATO
PLANNING & CONSTRUCTION

TRAFTON NORTH 362B
COVID SEATING LAYOUT
6' SOCIAL DISTANCE

DRAWN BY: N. HUETTL

July 2020

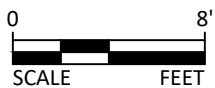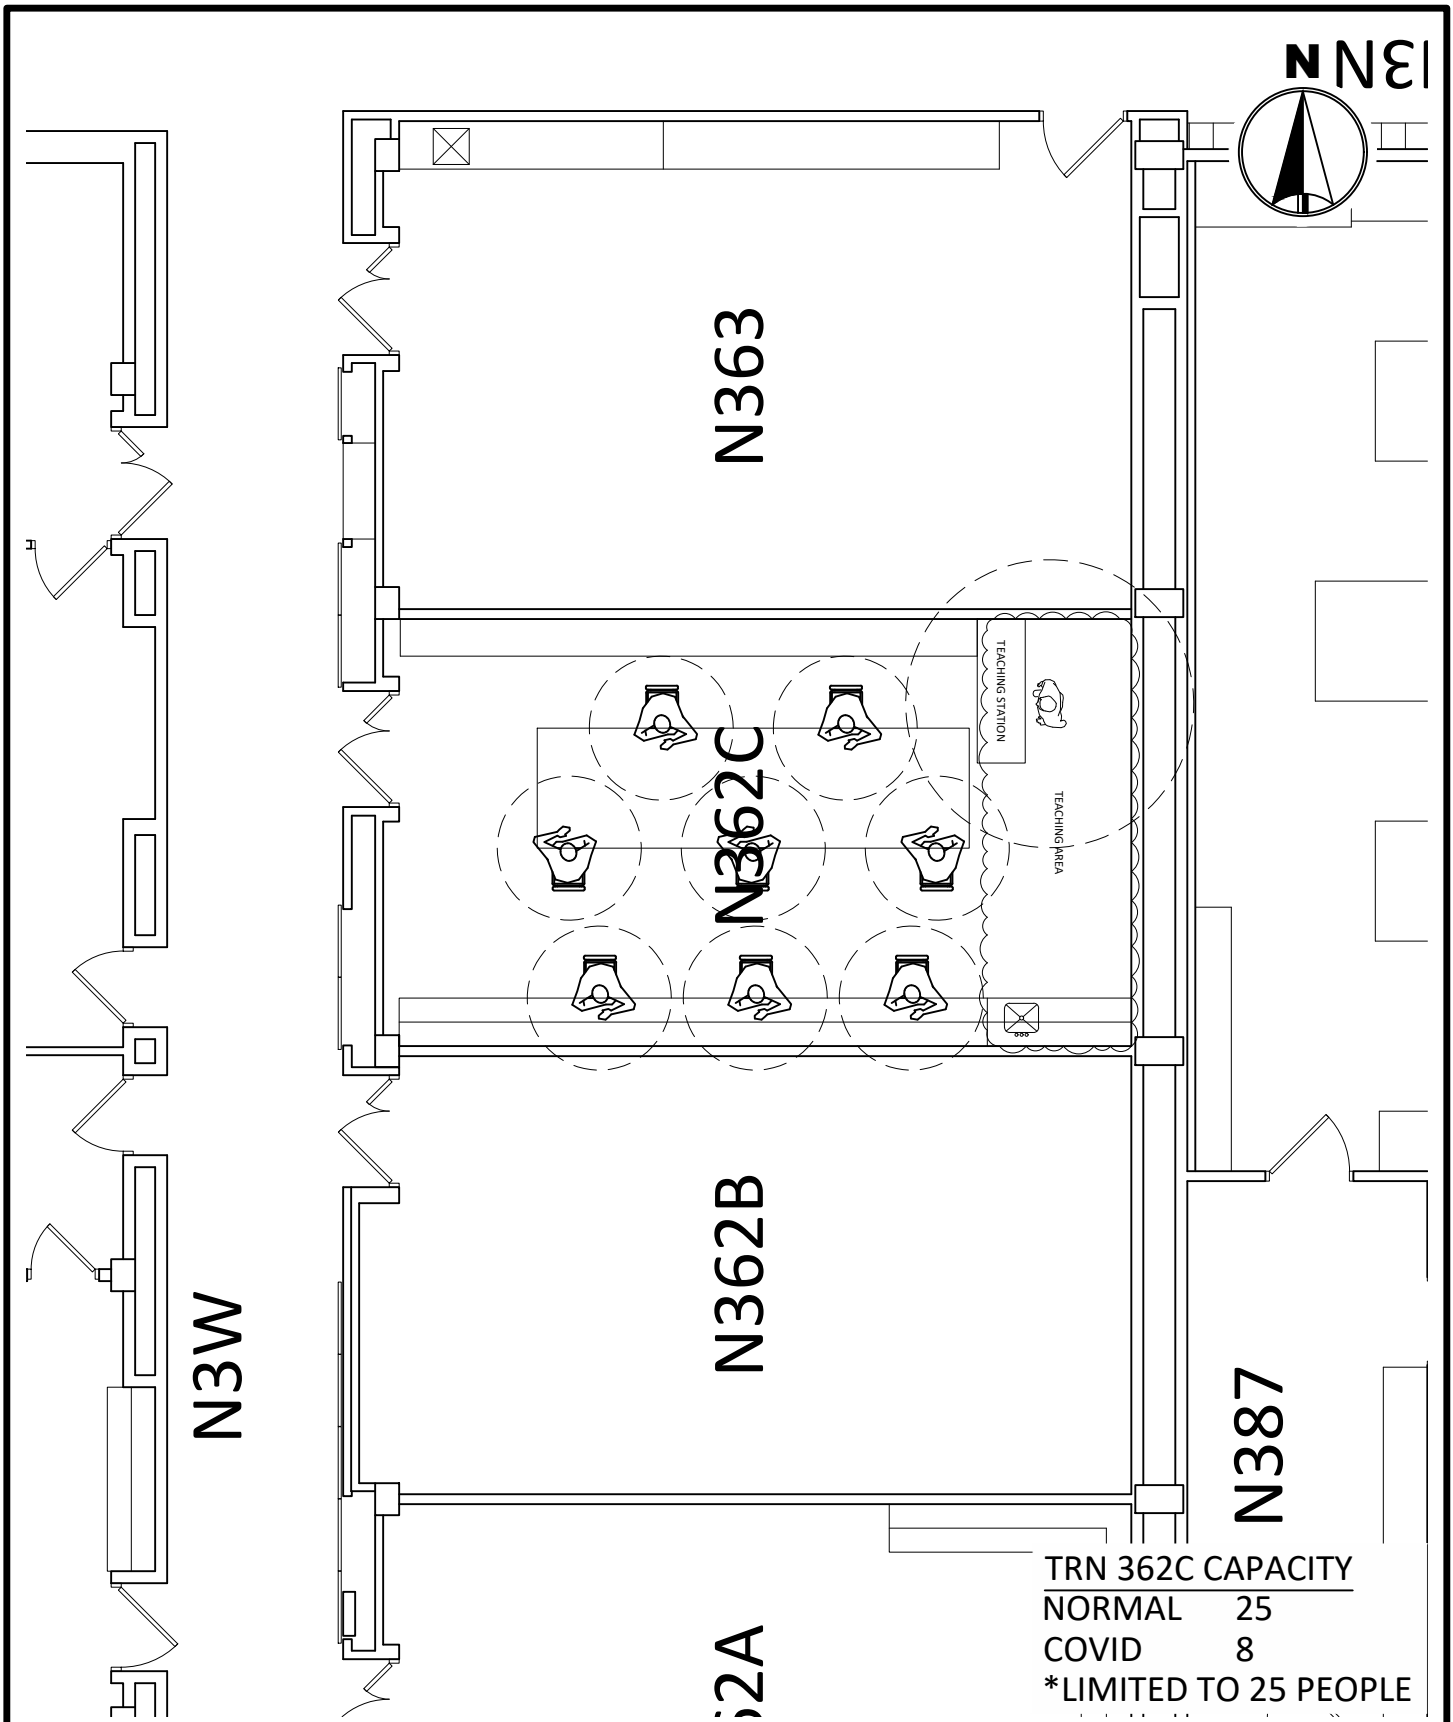


MINNESOTA STATE
UNIVERSITY
MANKATO
PLANNING & CONSTRUCTION

TRAFTON NORTH 362C
COVID SEATING LAYOUT
6' SOCIAL DISTANCE

DRAWN BY: N. HUETTL

July 2020

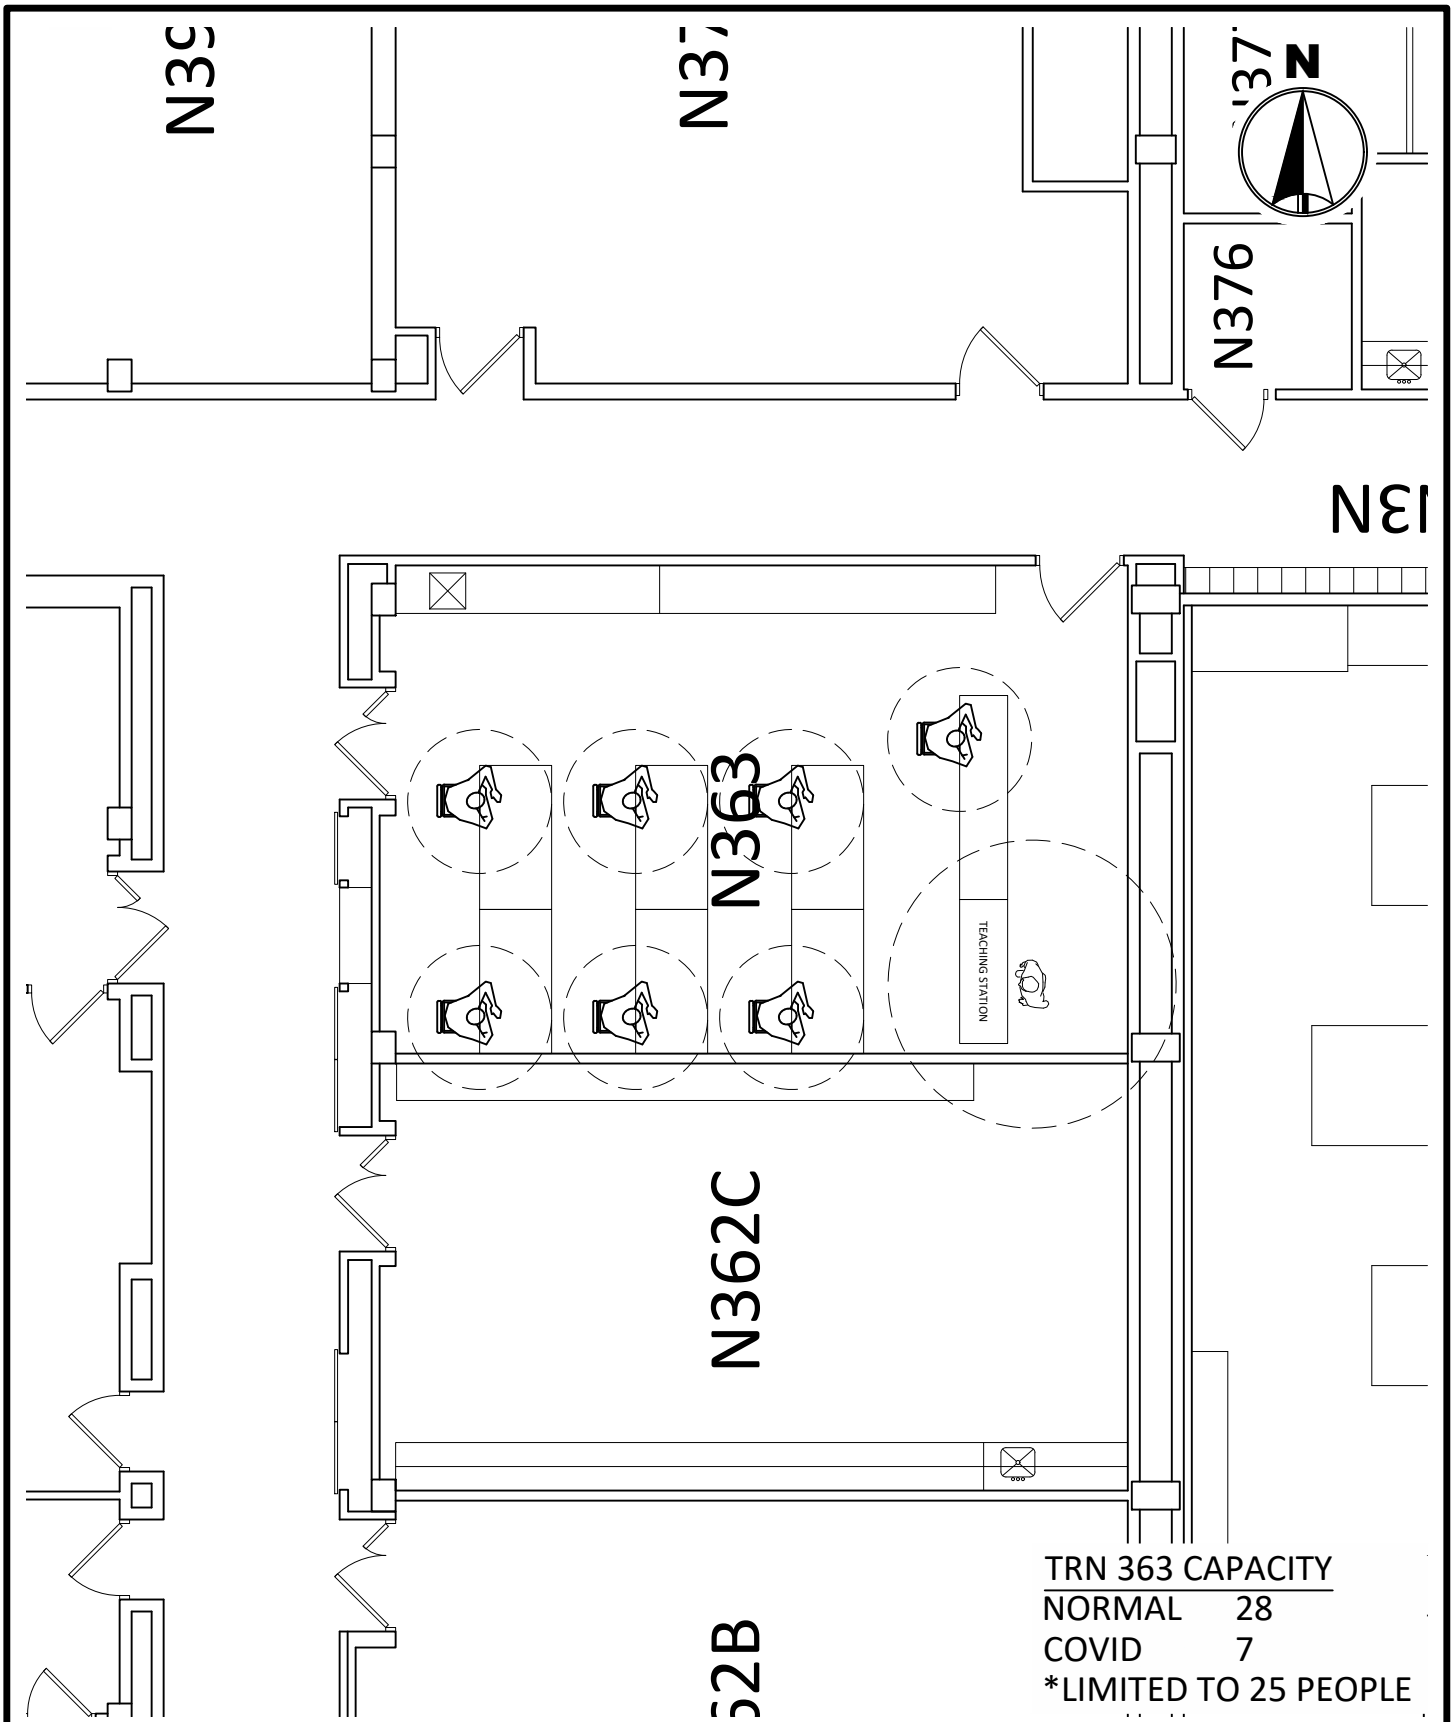


MINNESOTA STATE
UNIVERSITY
MANKATO
PLANNING & CONSTRUCTION

TRAFTON NORTH 363 (1)
COVID SEATING LAYOUT
6' SOCIAL DISTANCE

DRAWN BY: N. HUETTL

July 2020


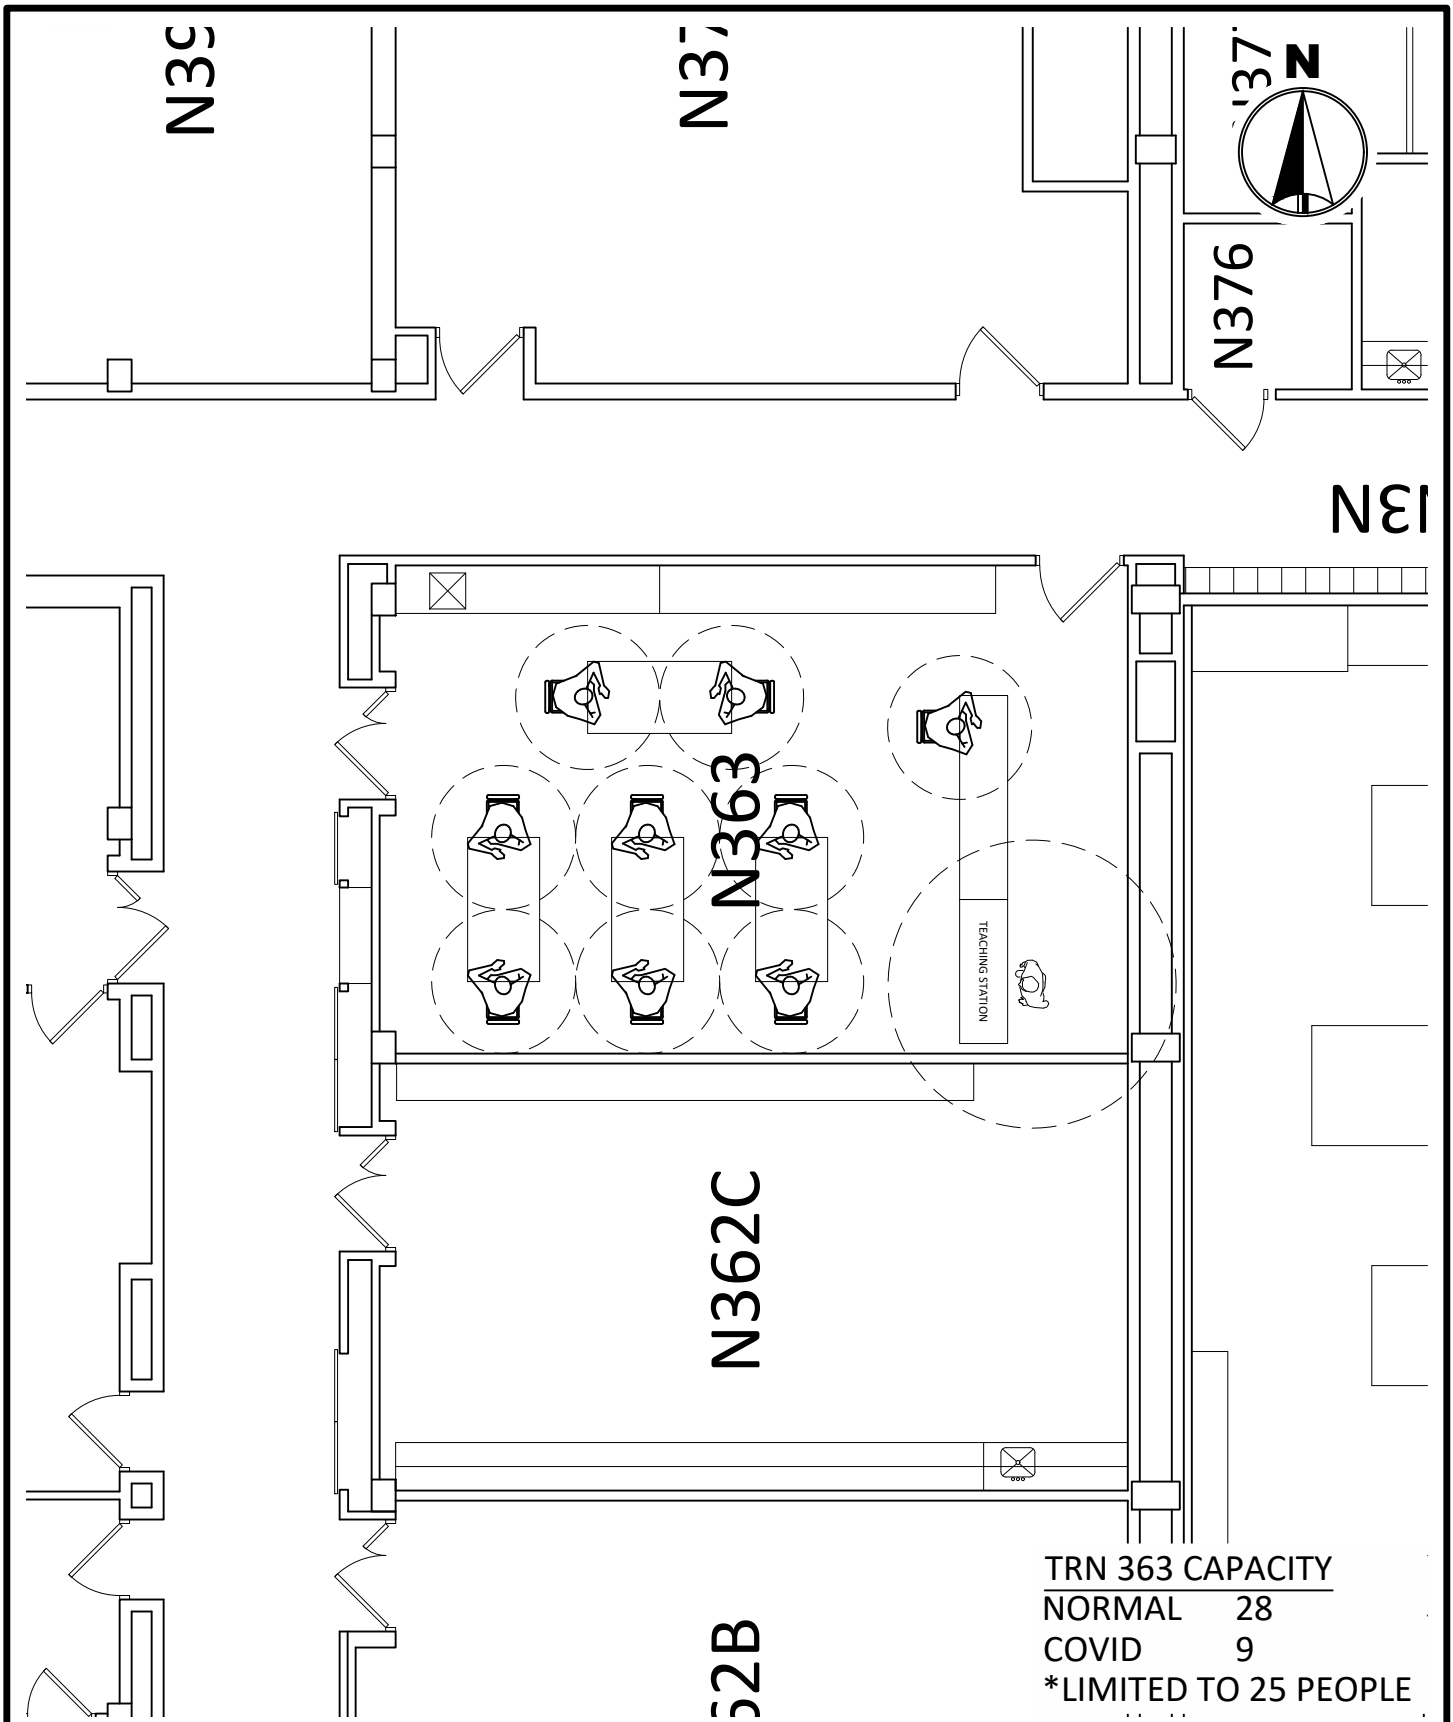


MINNESOTA STATE
UNIVERSITY
MANKATO
PLANNING & CONSTRUCTION

TRAFTON NORTH 363 (2)
COVID SEATING LAYOUT
6' SOCIAL DISTANCE

DRAWN BY: N. HUETTL

July 2020

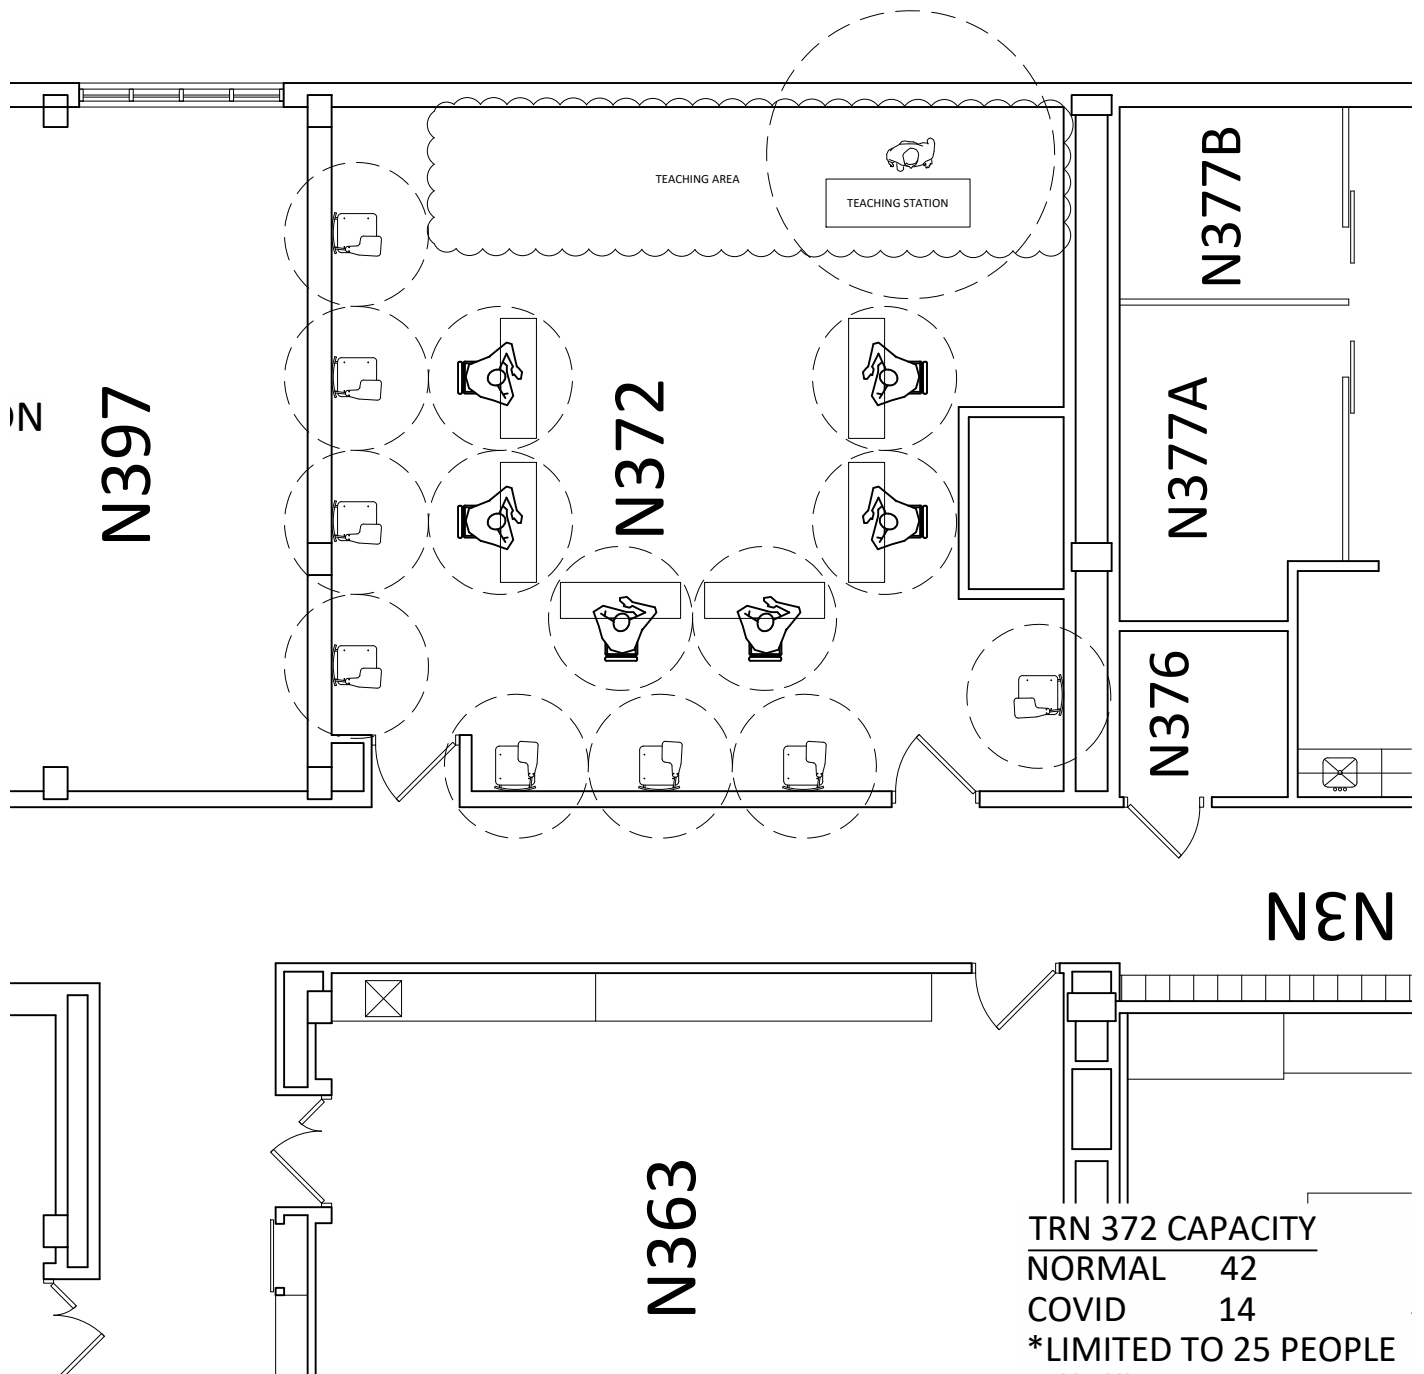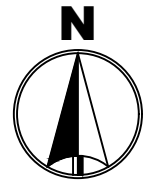

TRN 372 CAPACITY	
NORMAL	42
COVID	14
*LIMITED TO 25 PEOPLE	




MINNESOTA STATE
UNIVERSITY
MANKATO
PLANNING & CONSTRUCTION

TRAFTON NORTH 372
COVID SEATING LAYOUT
6' SOCIAL DISTANCE

DRAWN BY: N. HUETTL

July 2020


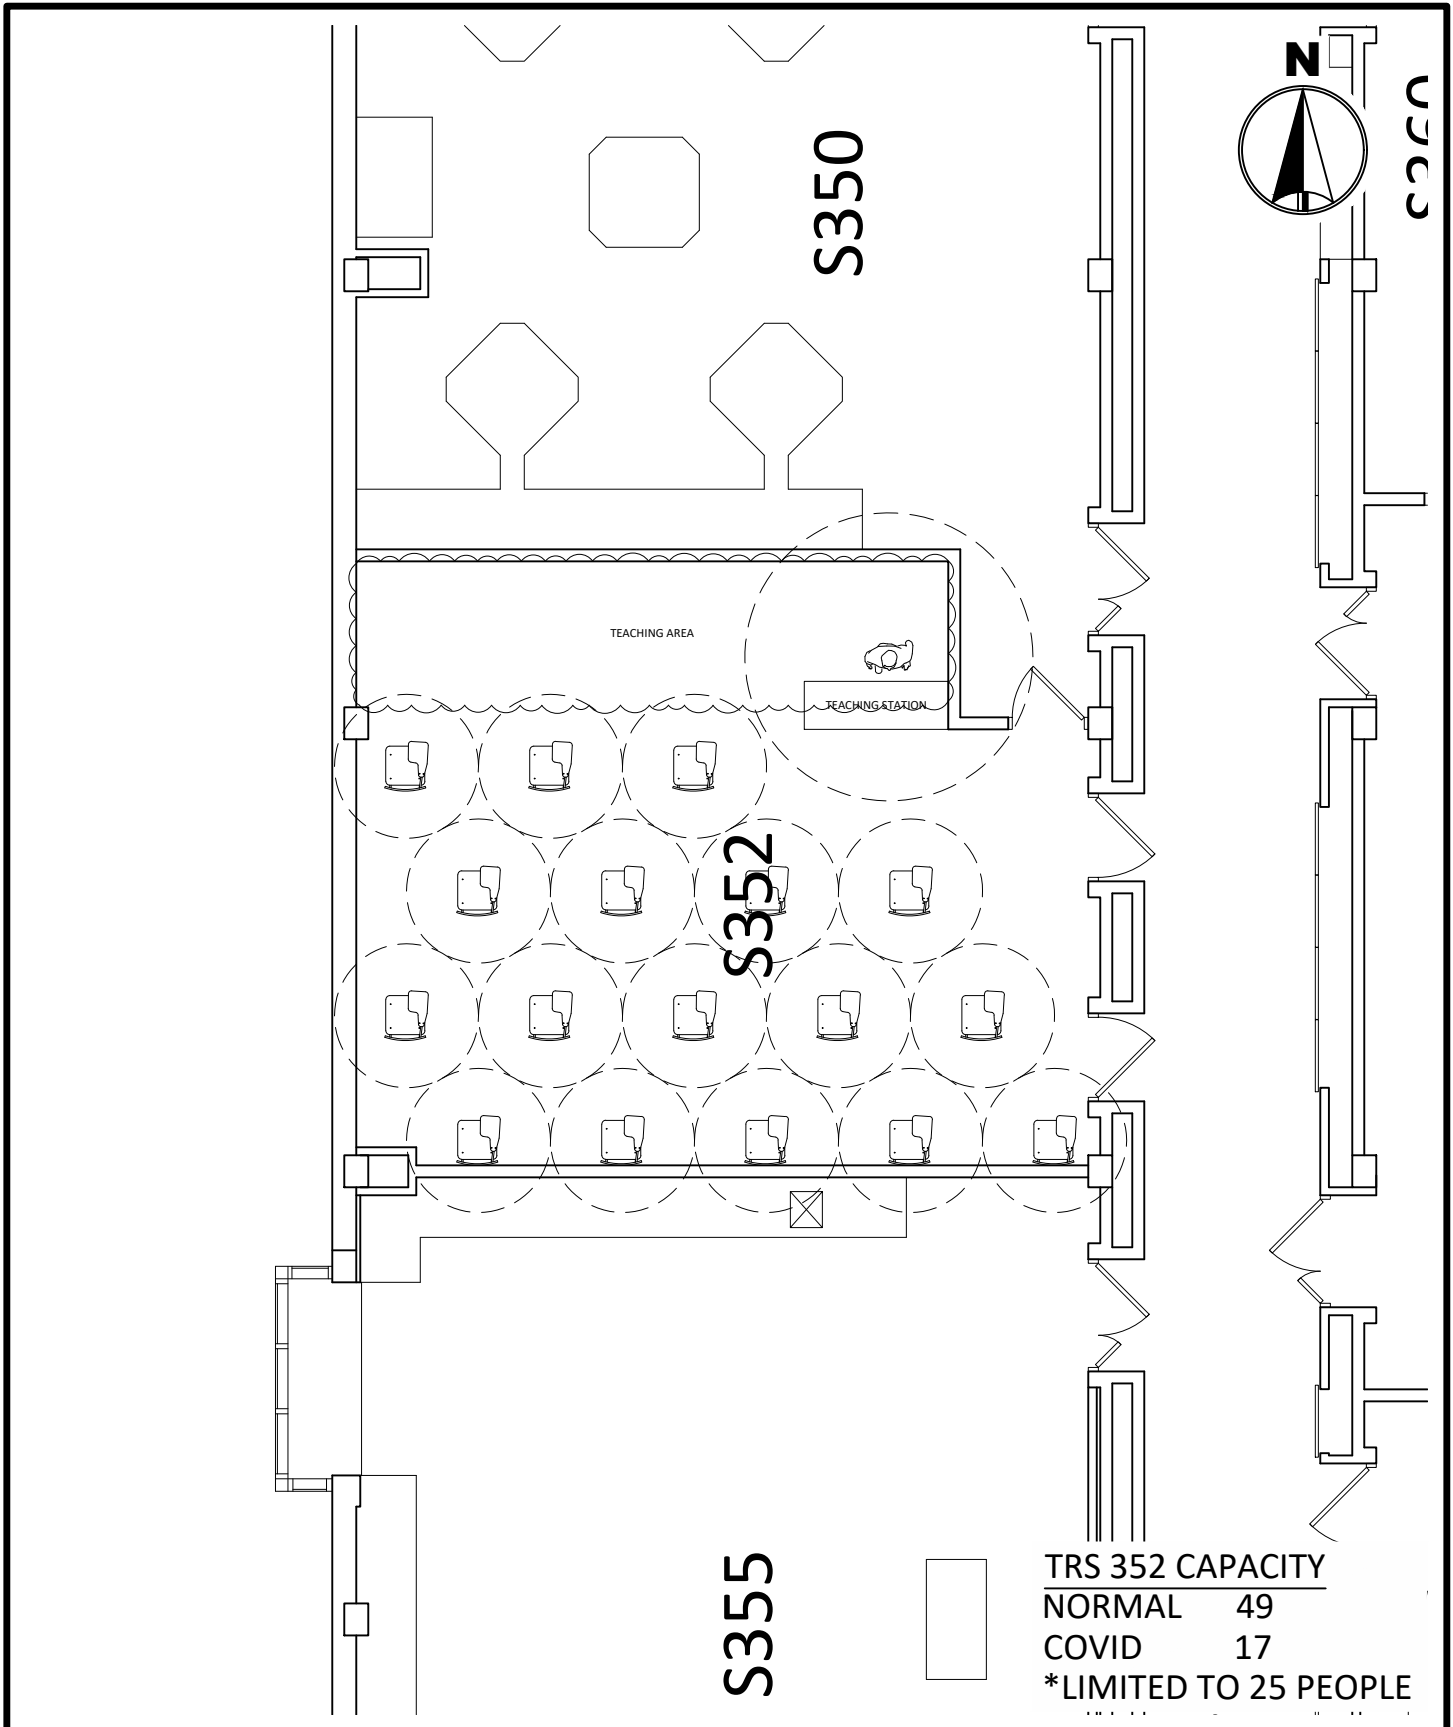


MINNESOTA STATE UNIVERSITY
MANKATO
PLANNING & CONSTRUCTION

TRAFTON SOUTH 352
COVID SEATING LAYOUT
6' SOCIAL DISTANCE

DRAWN BY: N. HUETTL

July 2020

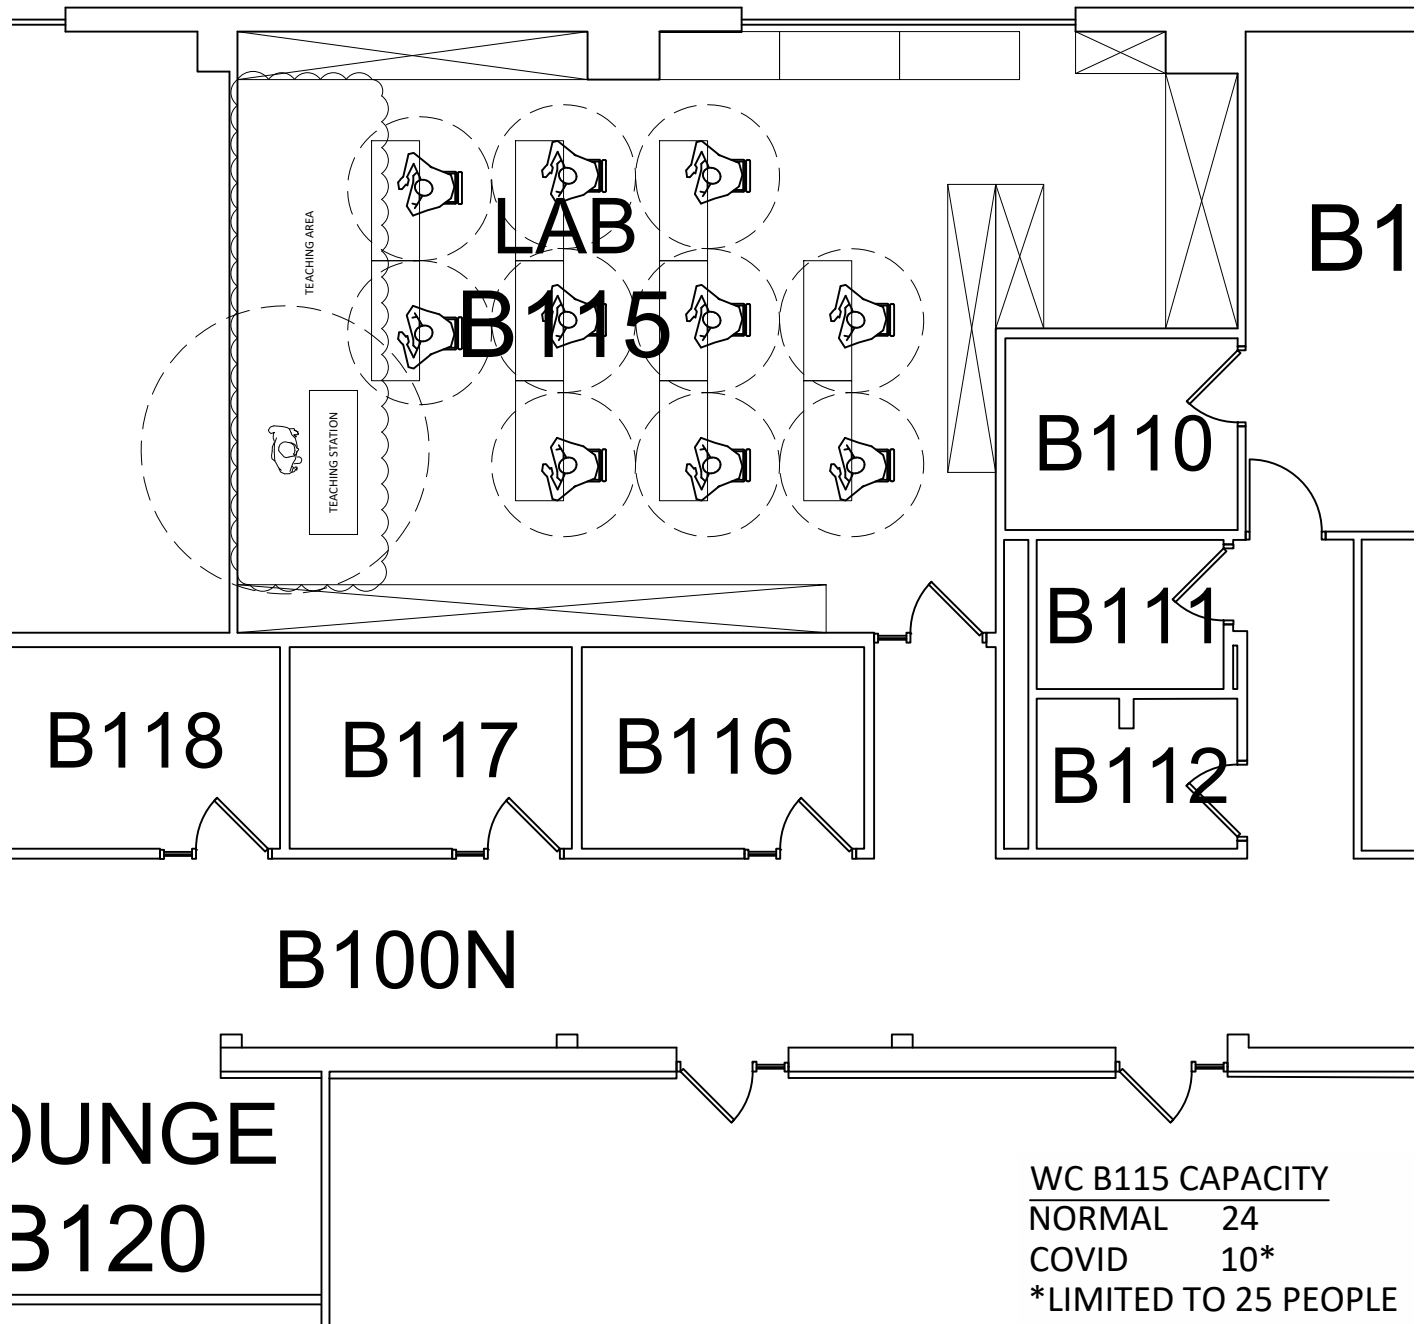
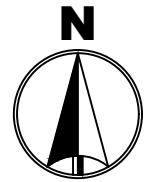


**MINNESOTA STATE
UNIVERSITY**
MANKATO
PLANNING & CONSTRUCTION

WIECKING CENTER B115
COVID SEATING LAYOUT
6' SOCIAL DISTANCE

DRAWN BY: N. HUETTL

July 2020

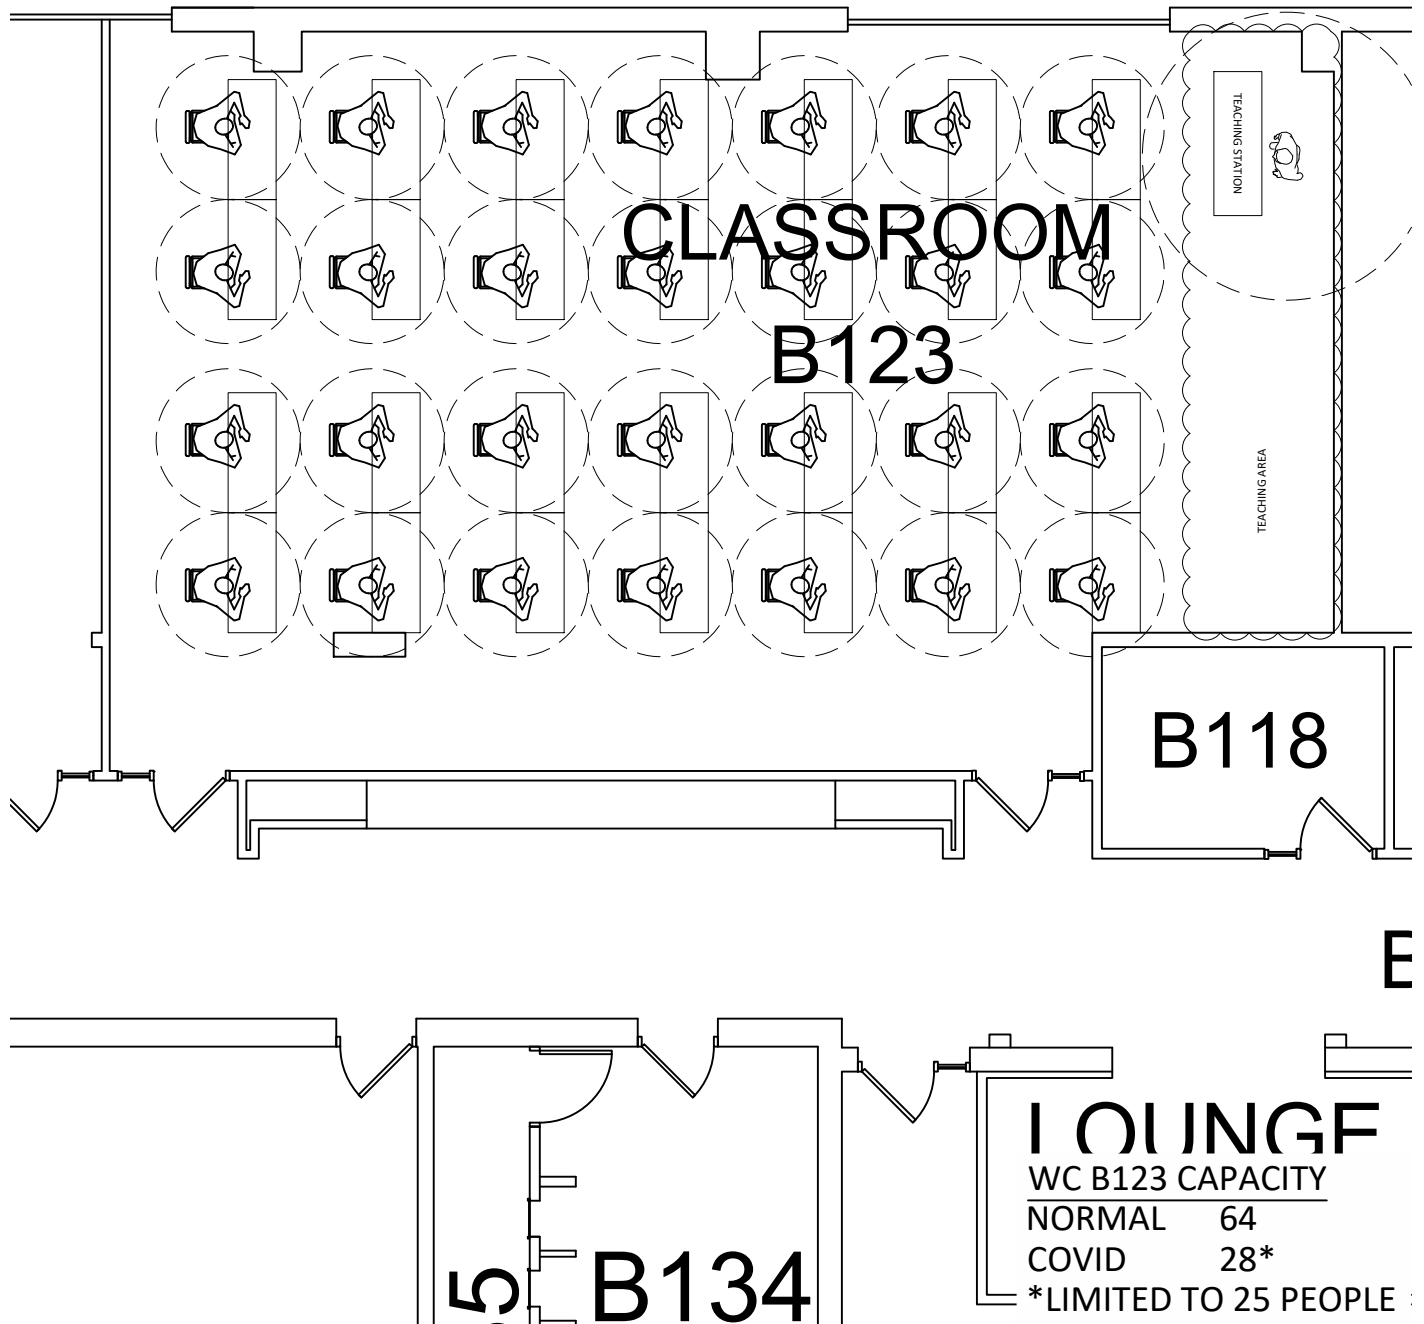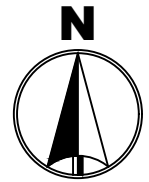


MINNESOTA STATE
UNIVERSITY
MANKATO
PLANNING & CONSTRUCTION

WIECKING CENTER B123
COVID SEATING LAYOUT
6' SOCIAL DISTANCE


DRAWN BY: N. HUETTL

July 2020

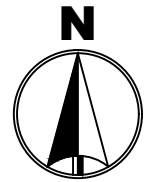

A110

CLASSROOM B124

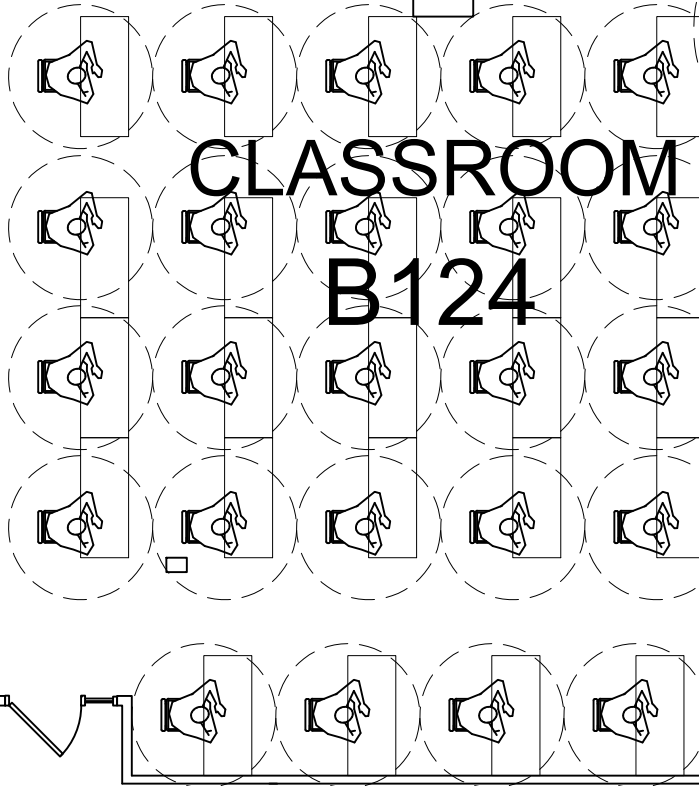

TEACHING STATION

TEACHING AREA

DN

15A

B132

WC B124 CAPACITY
NORMAL 48
COVID 24
*LIMITED TO 25 PEOPLE





MINNESOTA STATE
UNIVERSITY
MANKATO
PLANNING & CONSTRUCTION

WIECKING CENTER B124
COVID SEATING LAYOUT
6' SOCIAL DISTANCE


DRAWN BY: N. HUETTL

July 2020

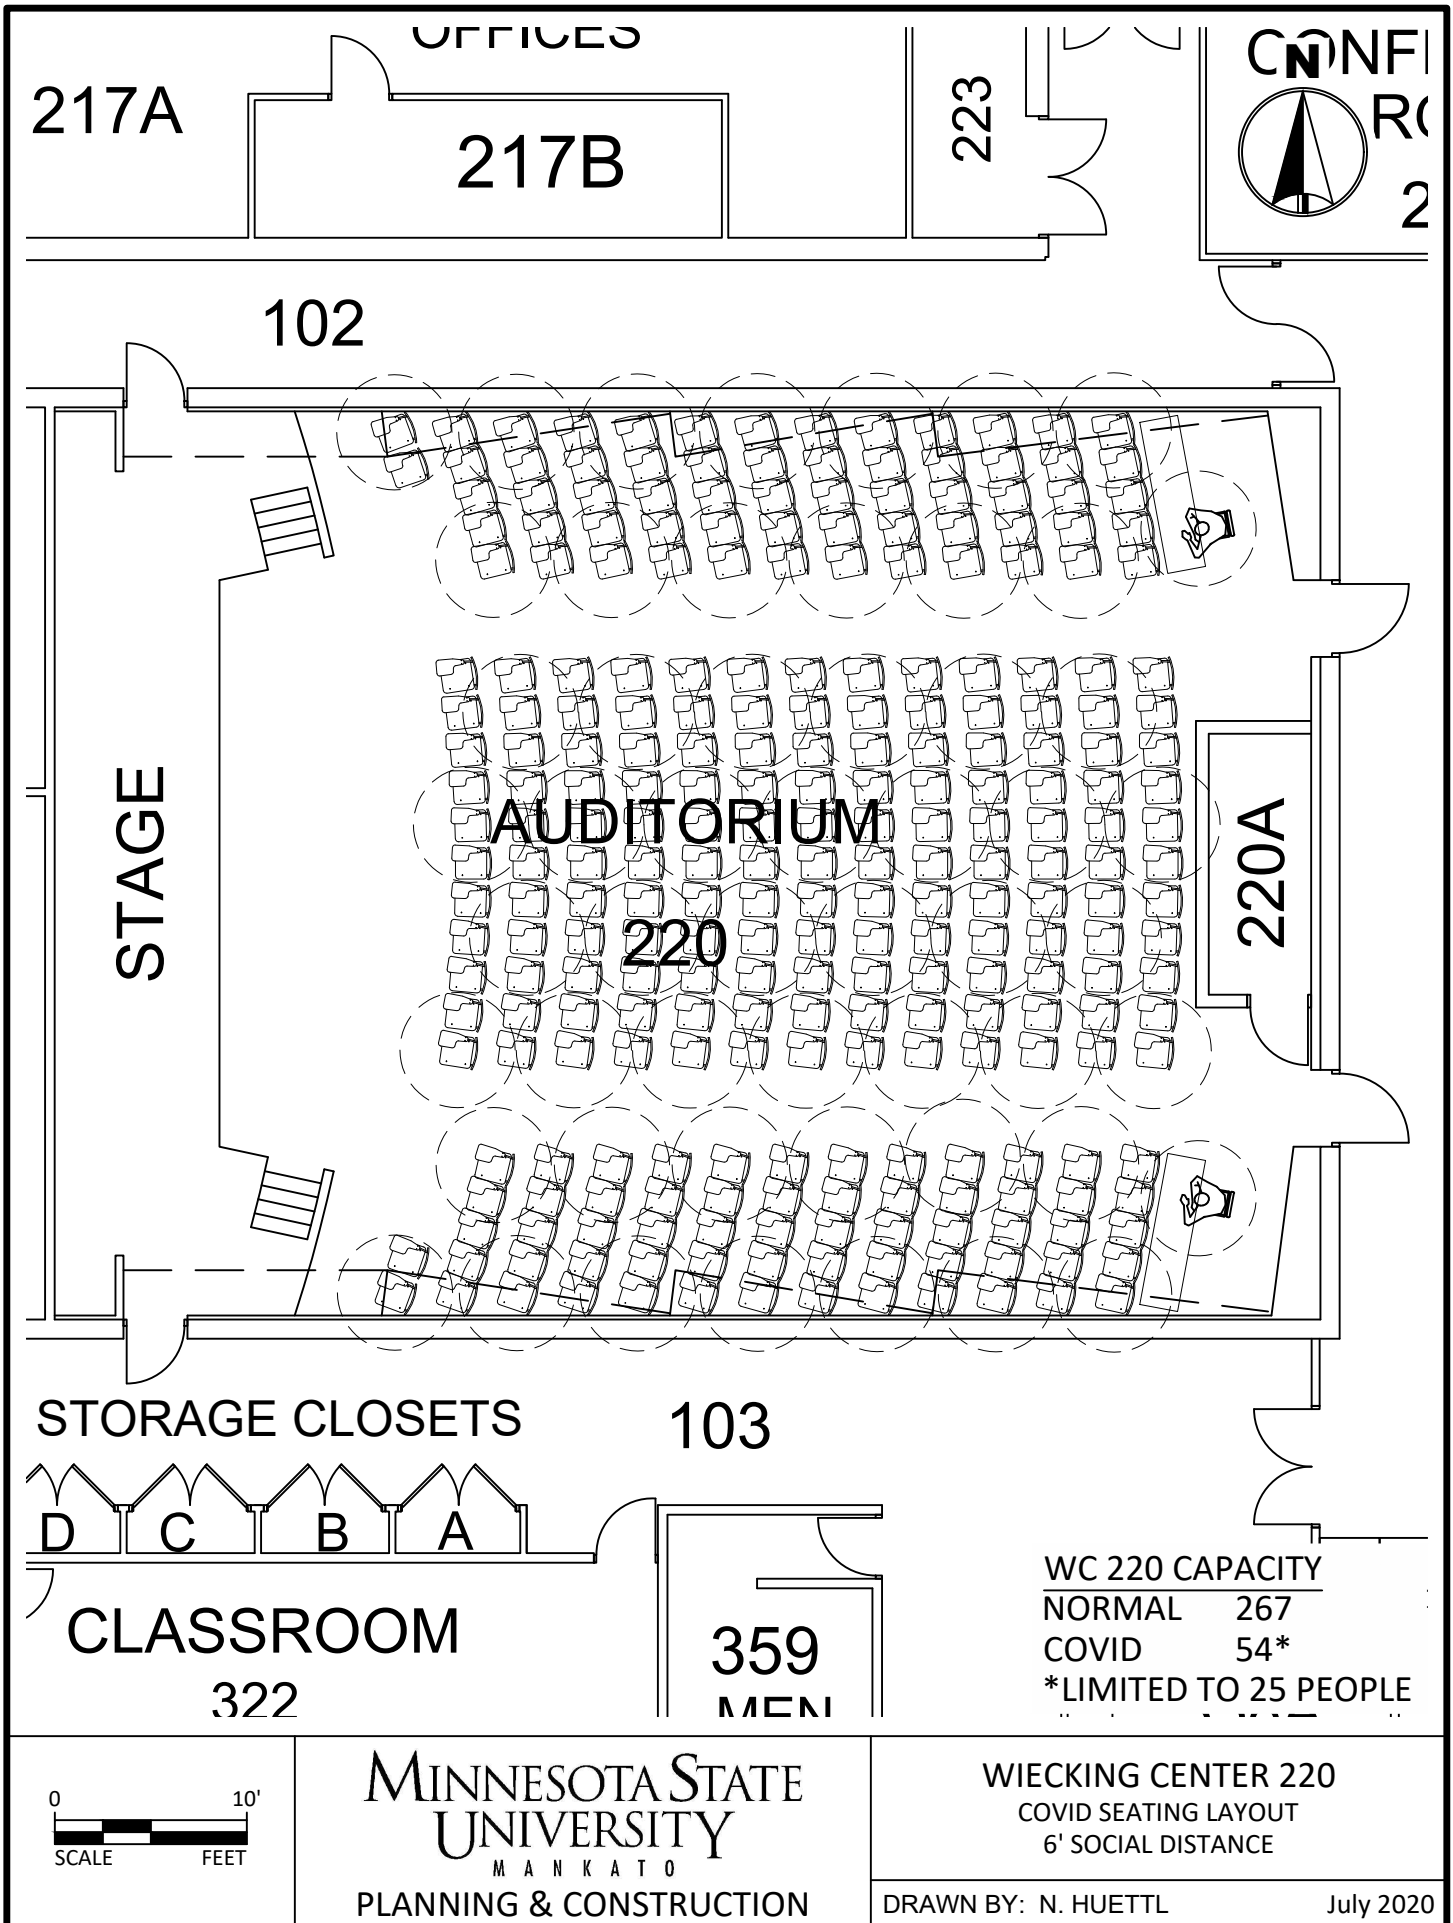

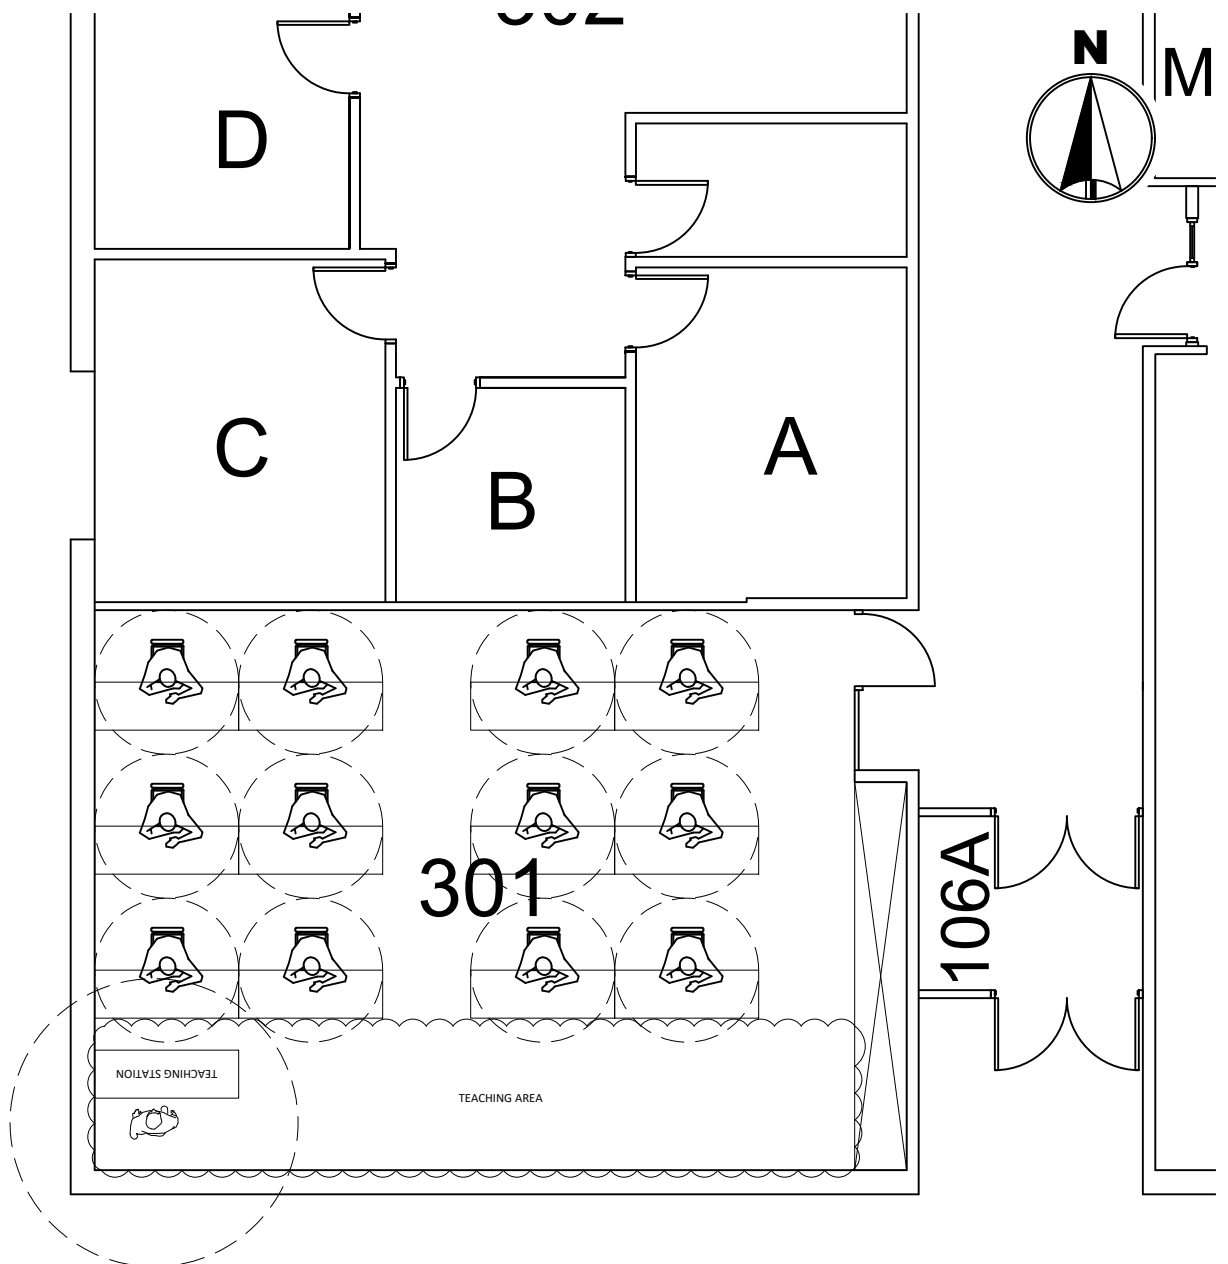

WC 301 CAPACITY
 NORMAL 24
 COVID 12
 *LIMITED TO 25 PEOPLE

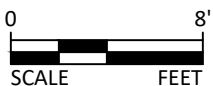


MINNESOTA STATE
 UNIVERSITY
 MANKATO
 PLANNING & CONSTRUCTION

WIECKING CENTER 301
 COVID SEATING LAYOUT
 6' SOCIAL DISTANCE

DRAWN BY: N. HUETTL

July 2020

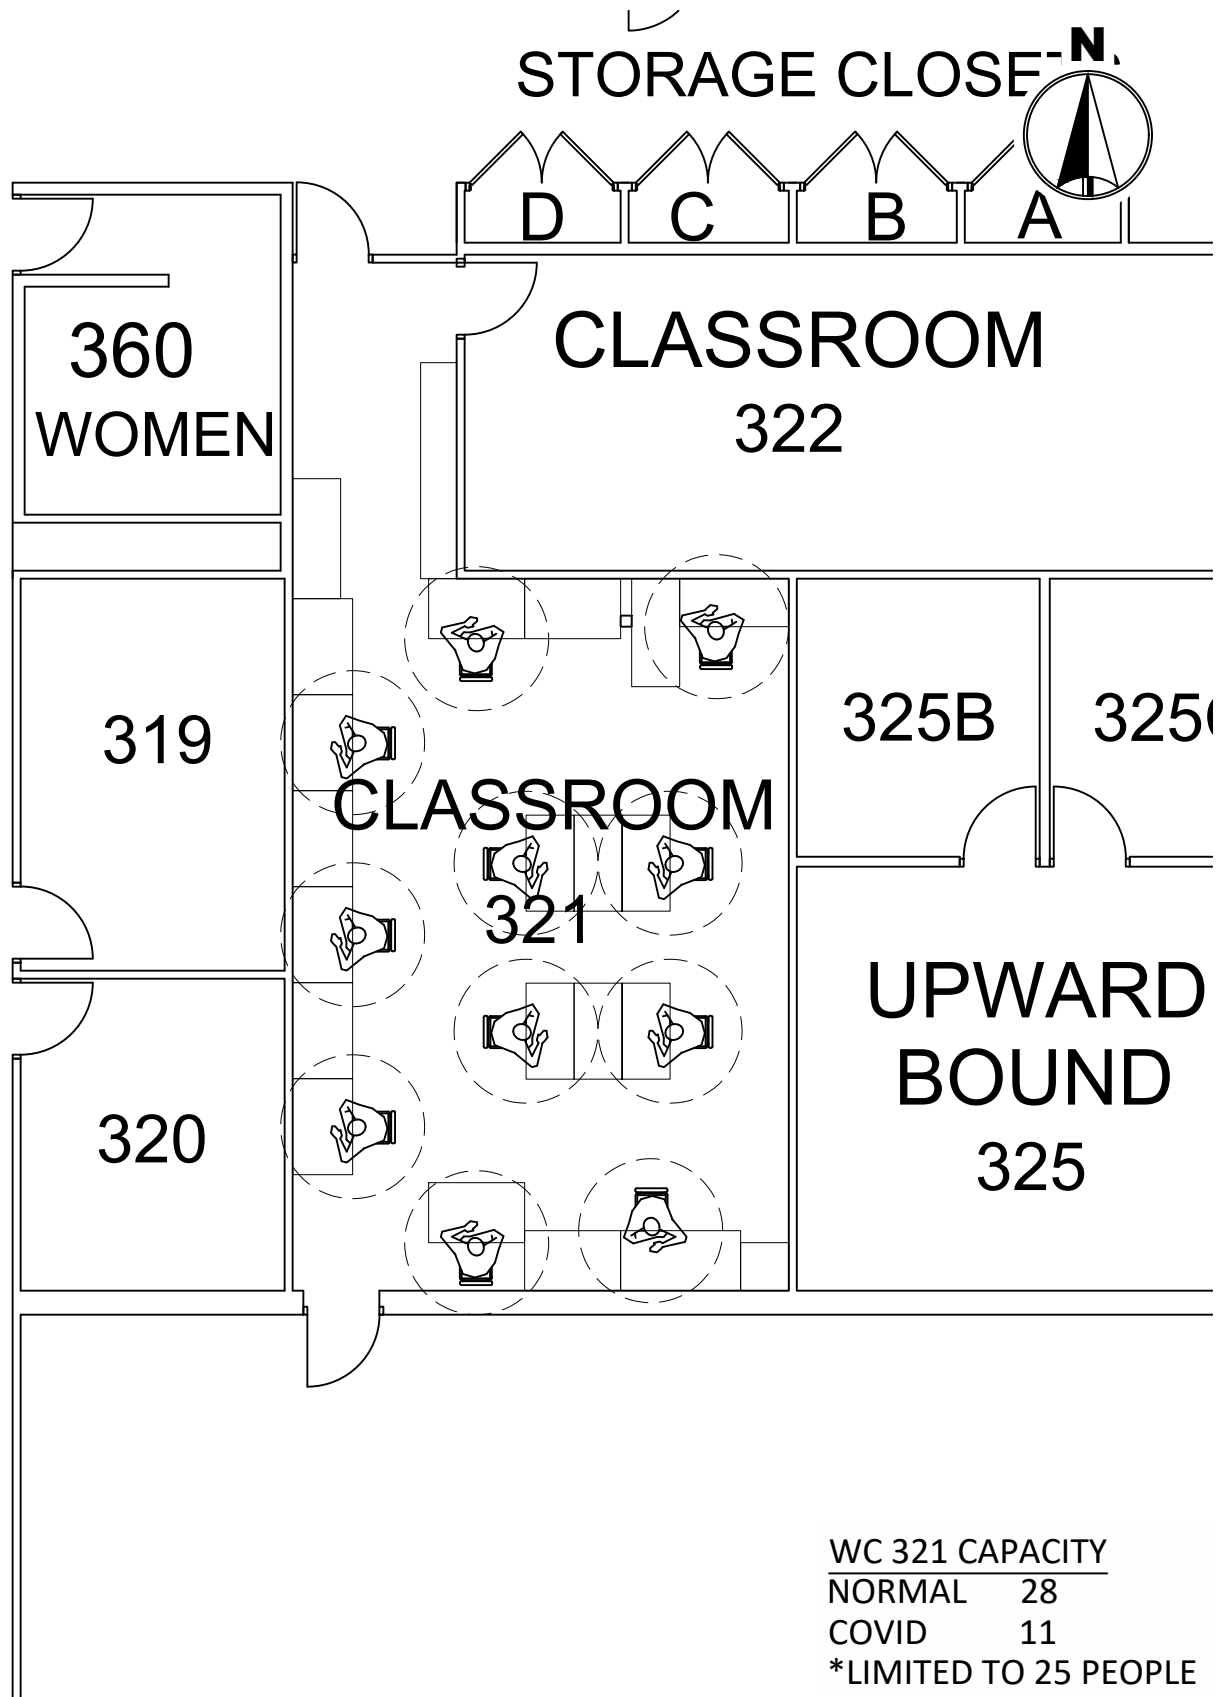


MINNESOTA STATE
UNIVERSITY
MANKATO
PLANNING & CONSTRUCTION

WIECKING CENTER 321
COVID SEATING LAYOUT
6' SOCIAL DISTANCE

DRAWN BY: N. HUETTL

July 2020

ROOM
216

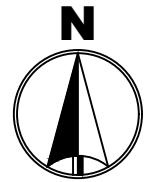

STORAGE CLOSETS

103

D C B A

CLASSROOM

322

359
MEN

30
MEN

19

CLASSROOM

321

325B

325C

324

20

UPWARD
BOUND

325

WC 322 CAPACITY

NORMAL 20

COVID 10

*LIMITED TO 25 PEOPLE



MINNESOTA STATE
UNIVERSITY
MANKATO

PLANNING & CONSTRUCTION


WIECKING CENTER 322

COVID SEATING LAYOUT

6' SOCIAL DISTANCE

DRAWN BY: N. HUETTL

July 2020

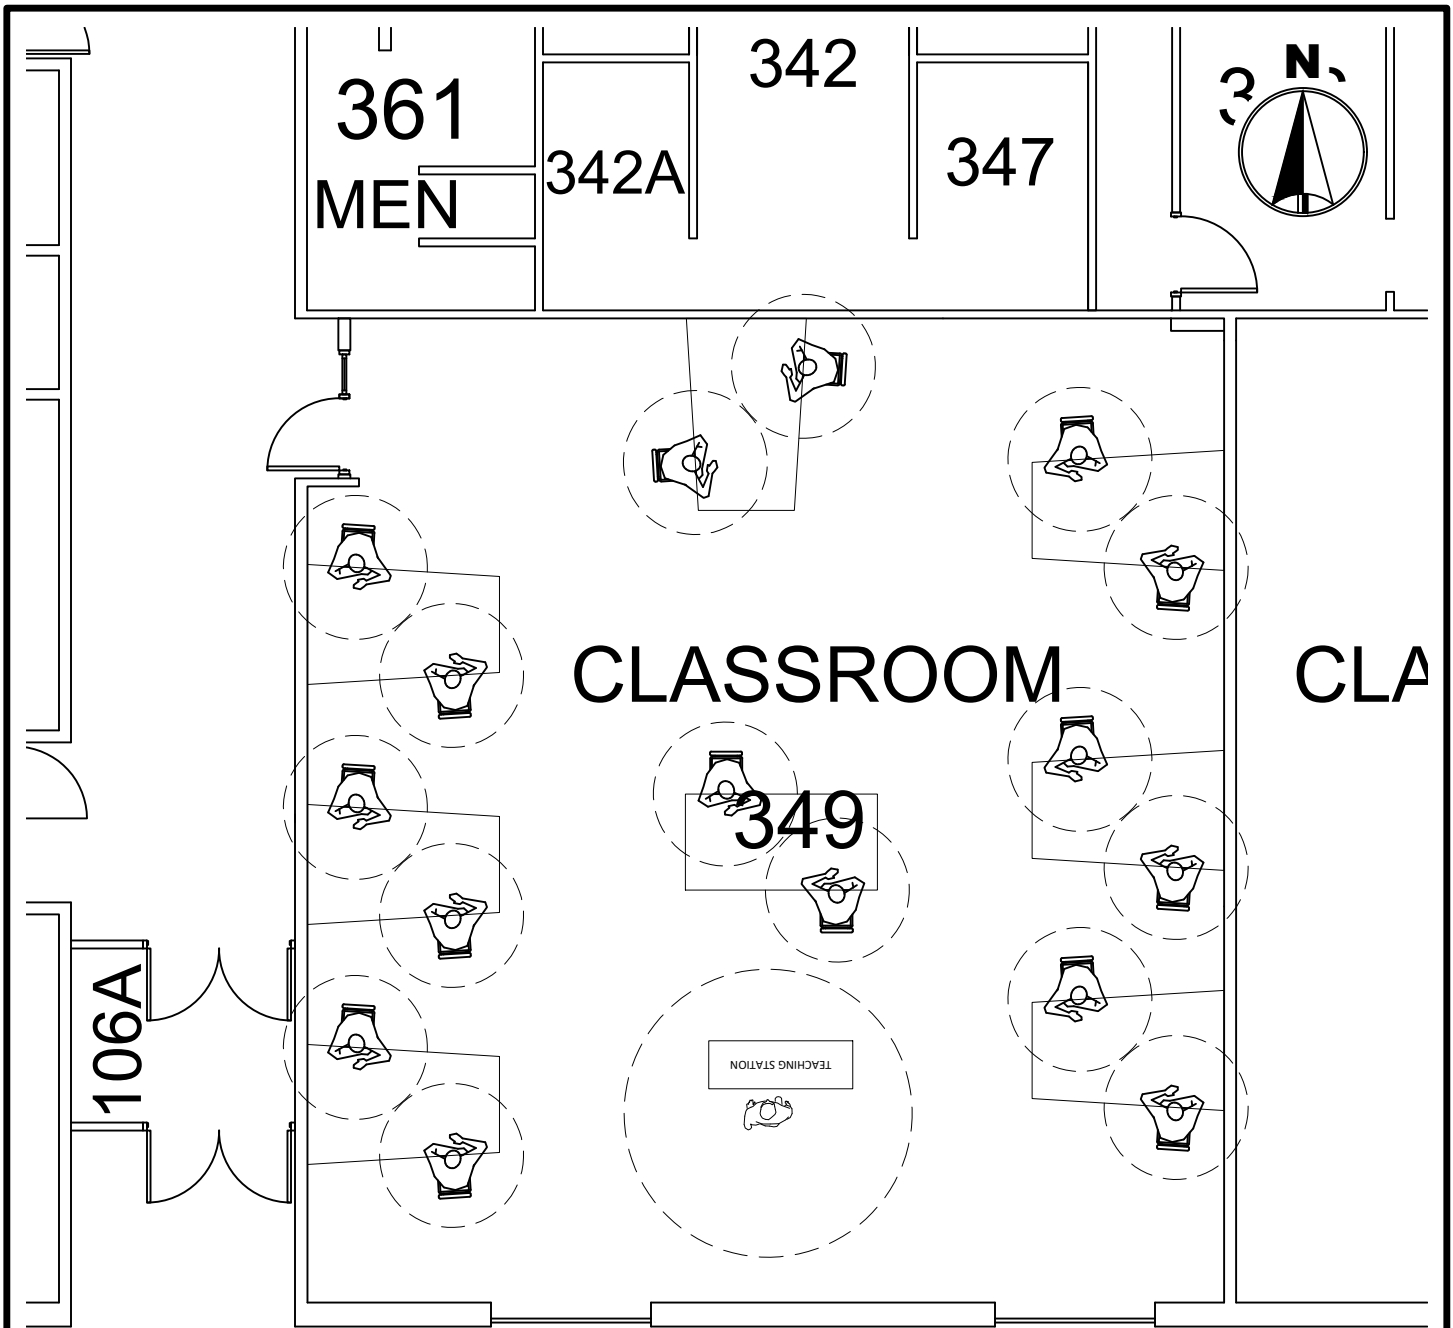


WC 349 CAPACITY

NORMAL 49

COVID 16

*LIMITED TO 25 PEOPLE

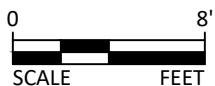



MINNESOTA STATE
UNIVERSITY
MANKATO
PLANNING & CONSTRUCTION

WIECKING CENTER 349
COVID SEATING LAYOUT
6' SOCIAL DISTANCE

DRAWN BY: N. HUETTL

July 2020

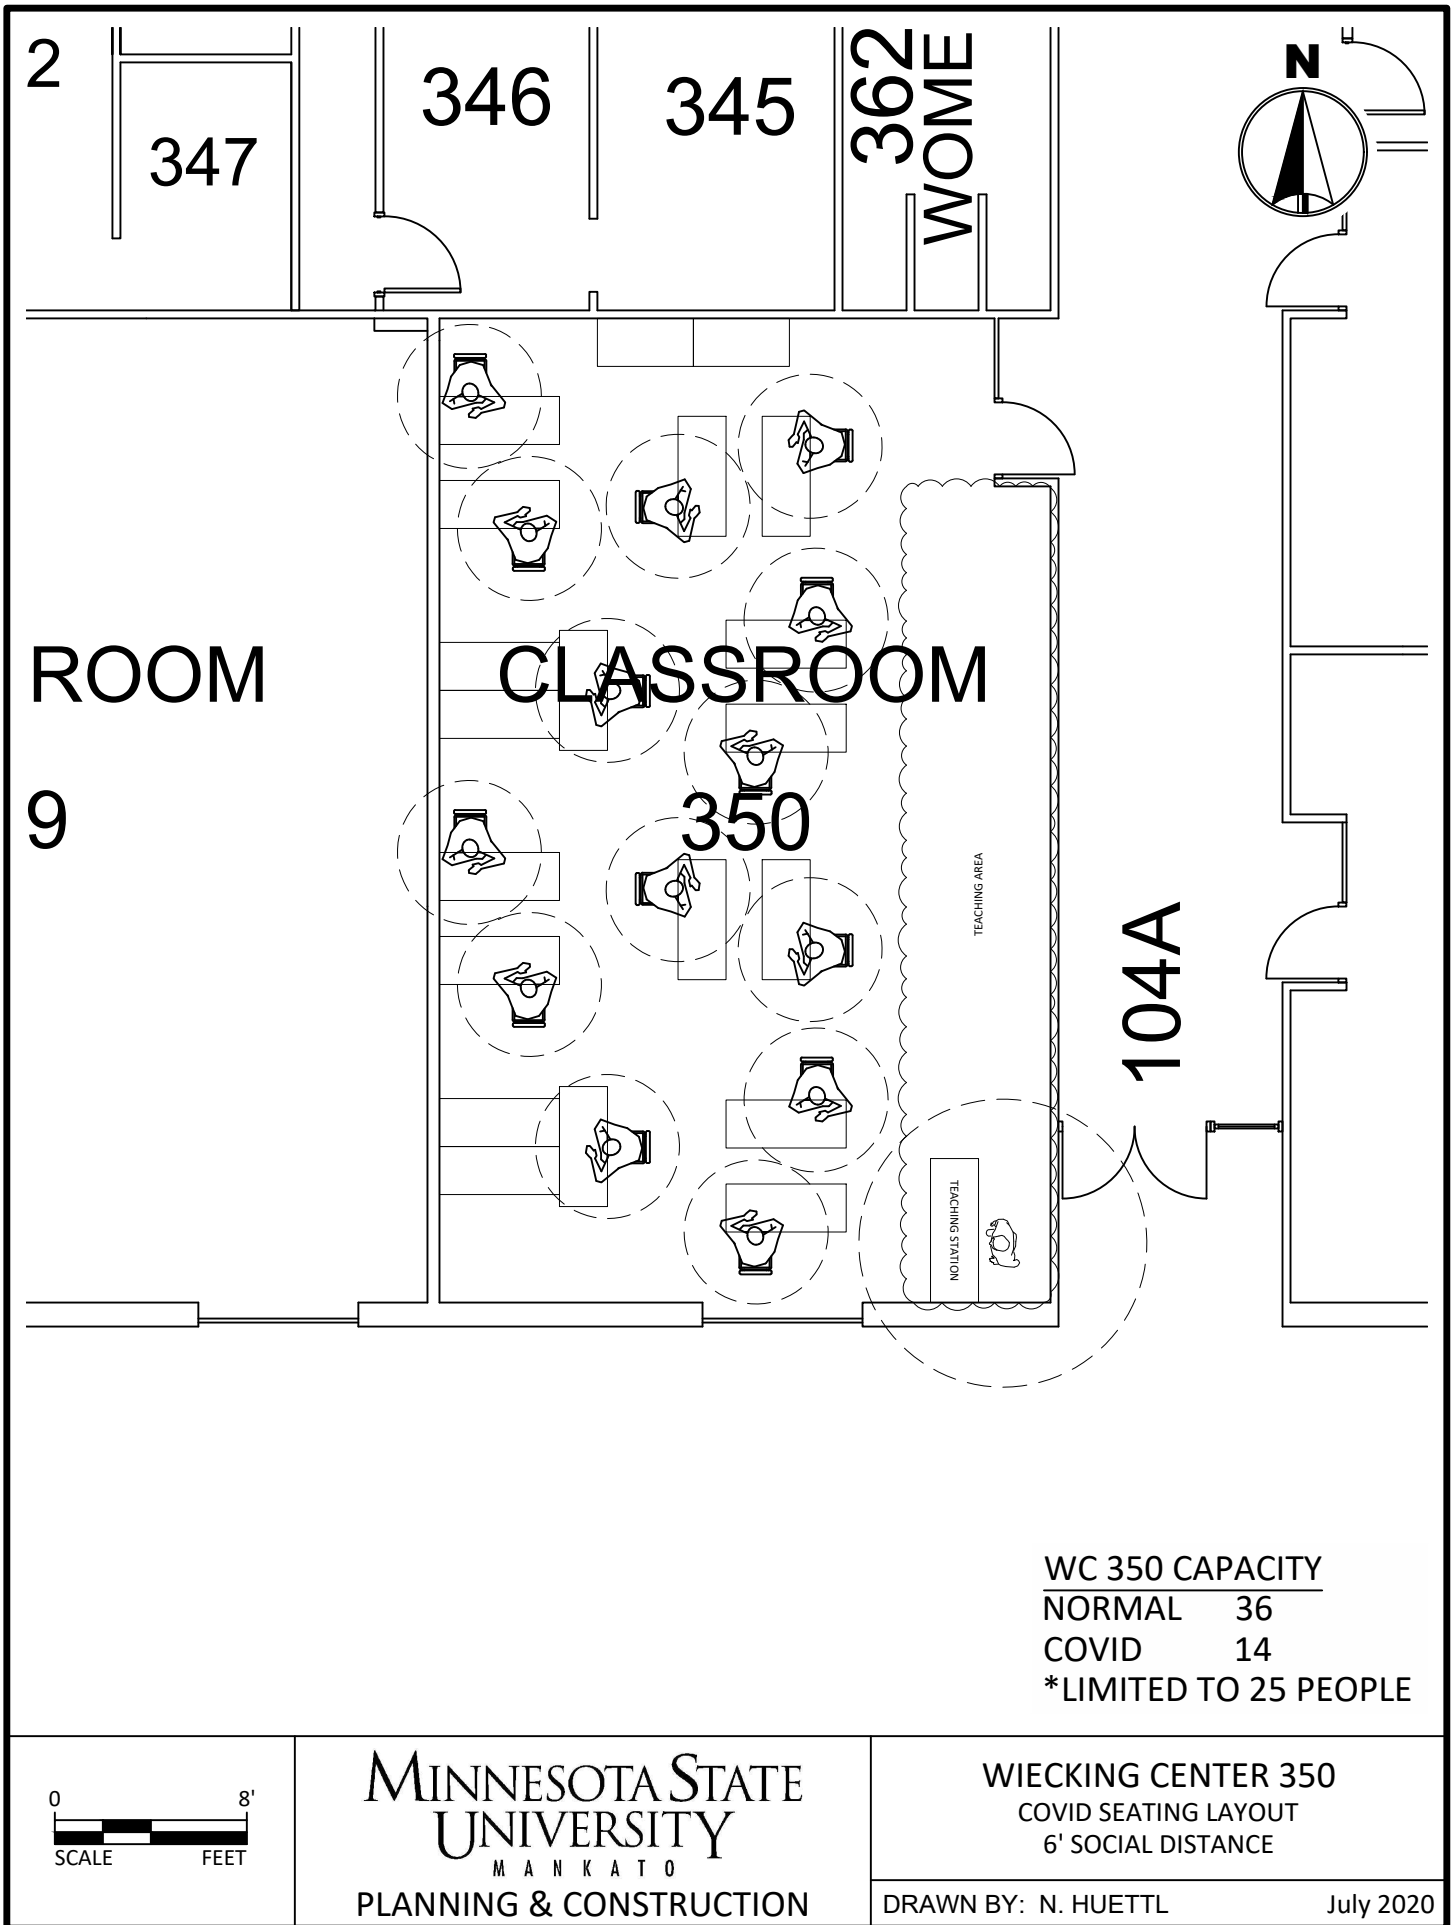

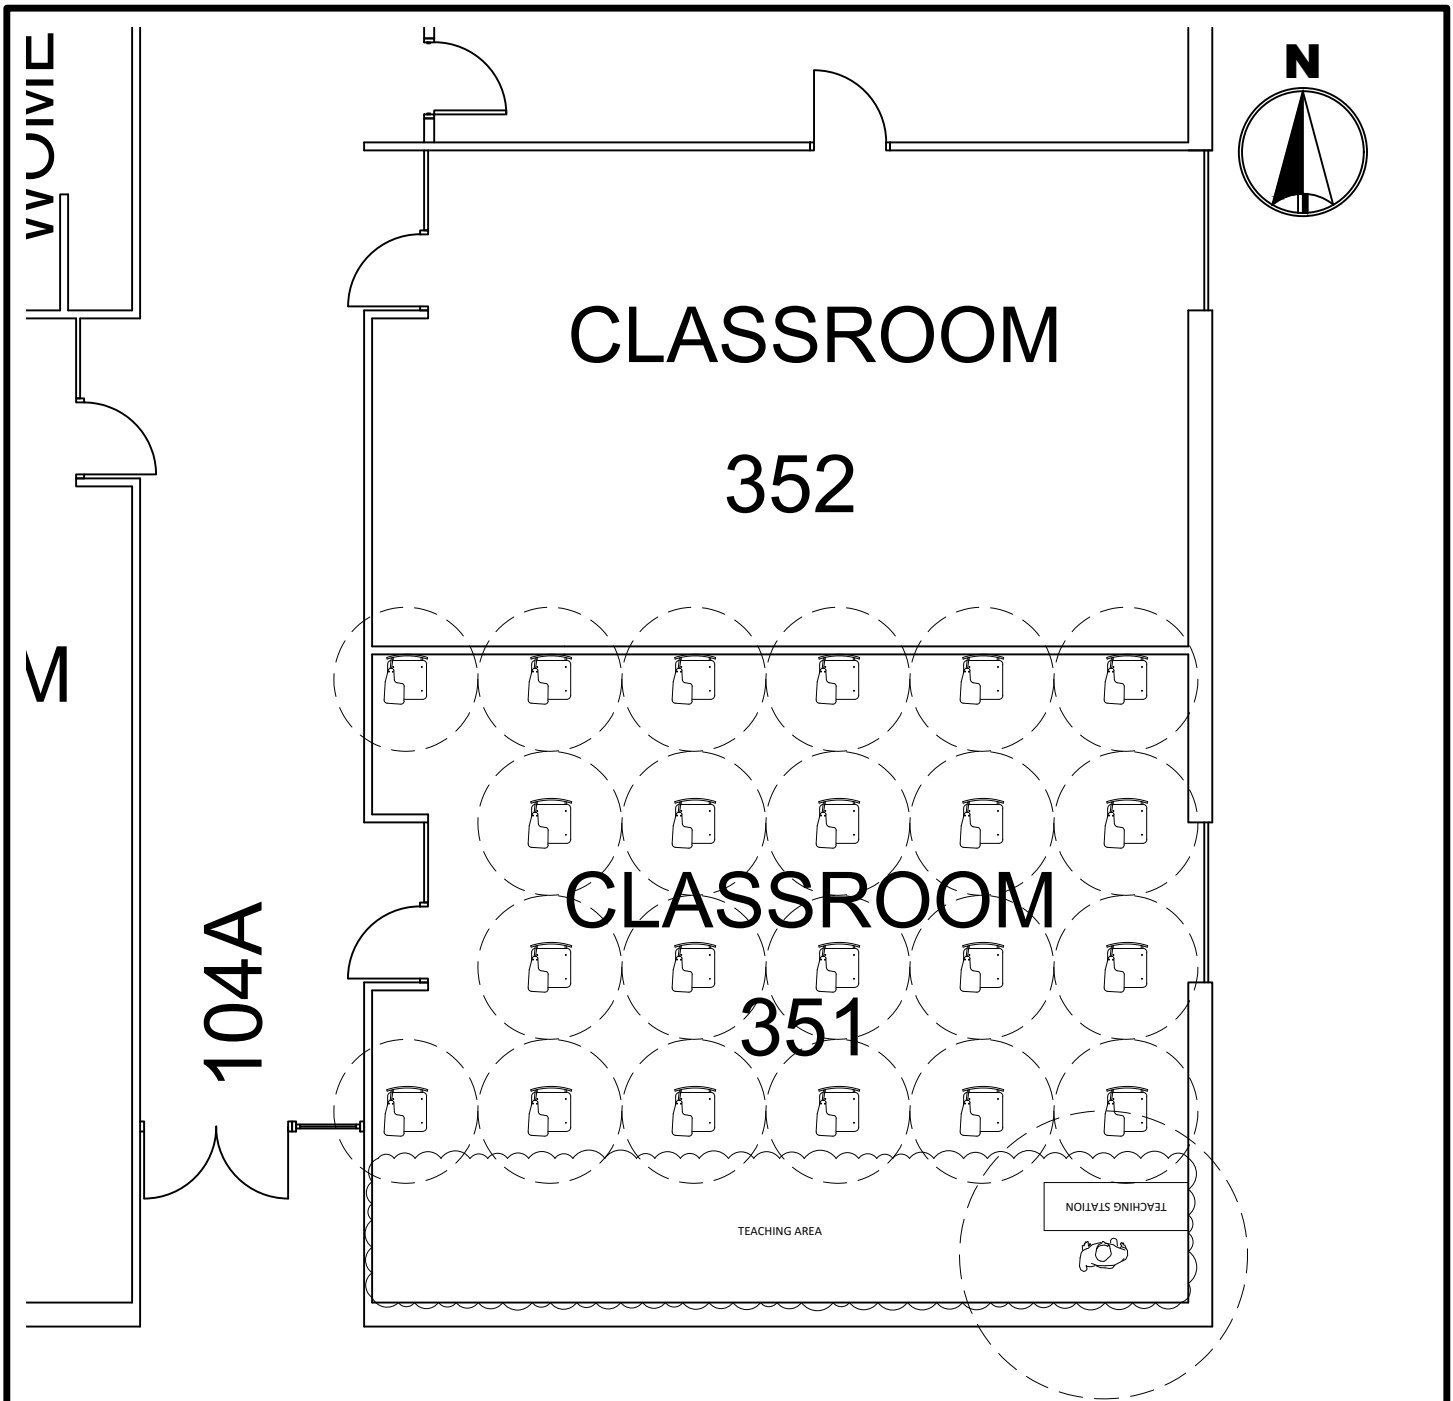

WC 351 CAPACITY	
NORMAL	55
COVID	22
*LIMITED TO 25 PEOPLE	




MINNESOTA STATE
UNIVERSITY
MANKATO
PLANNING & CONSTRUCTION

WIECKING CENTER 351
COVID SEATING LAYOUT
6' SOCIAL DISTANCE

DRAWN BY: N. HUETTL

July 2020

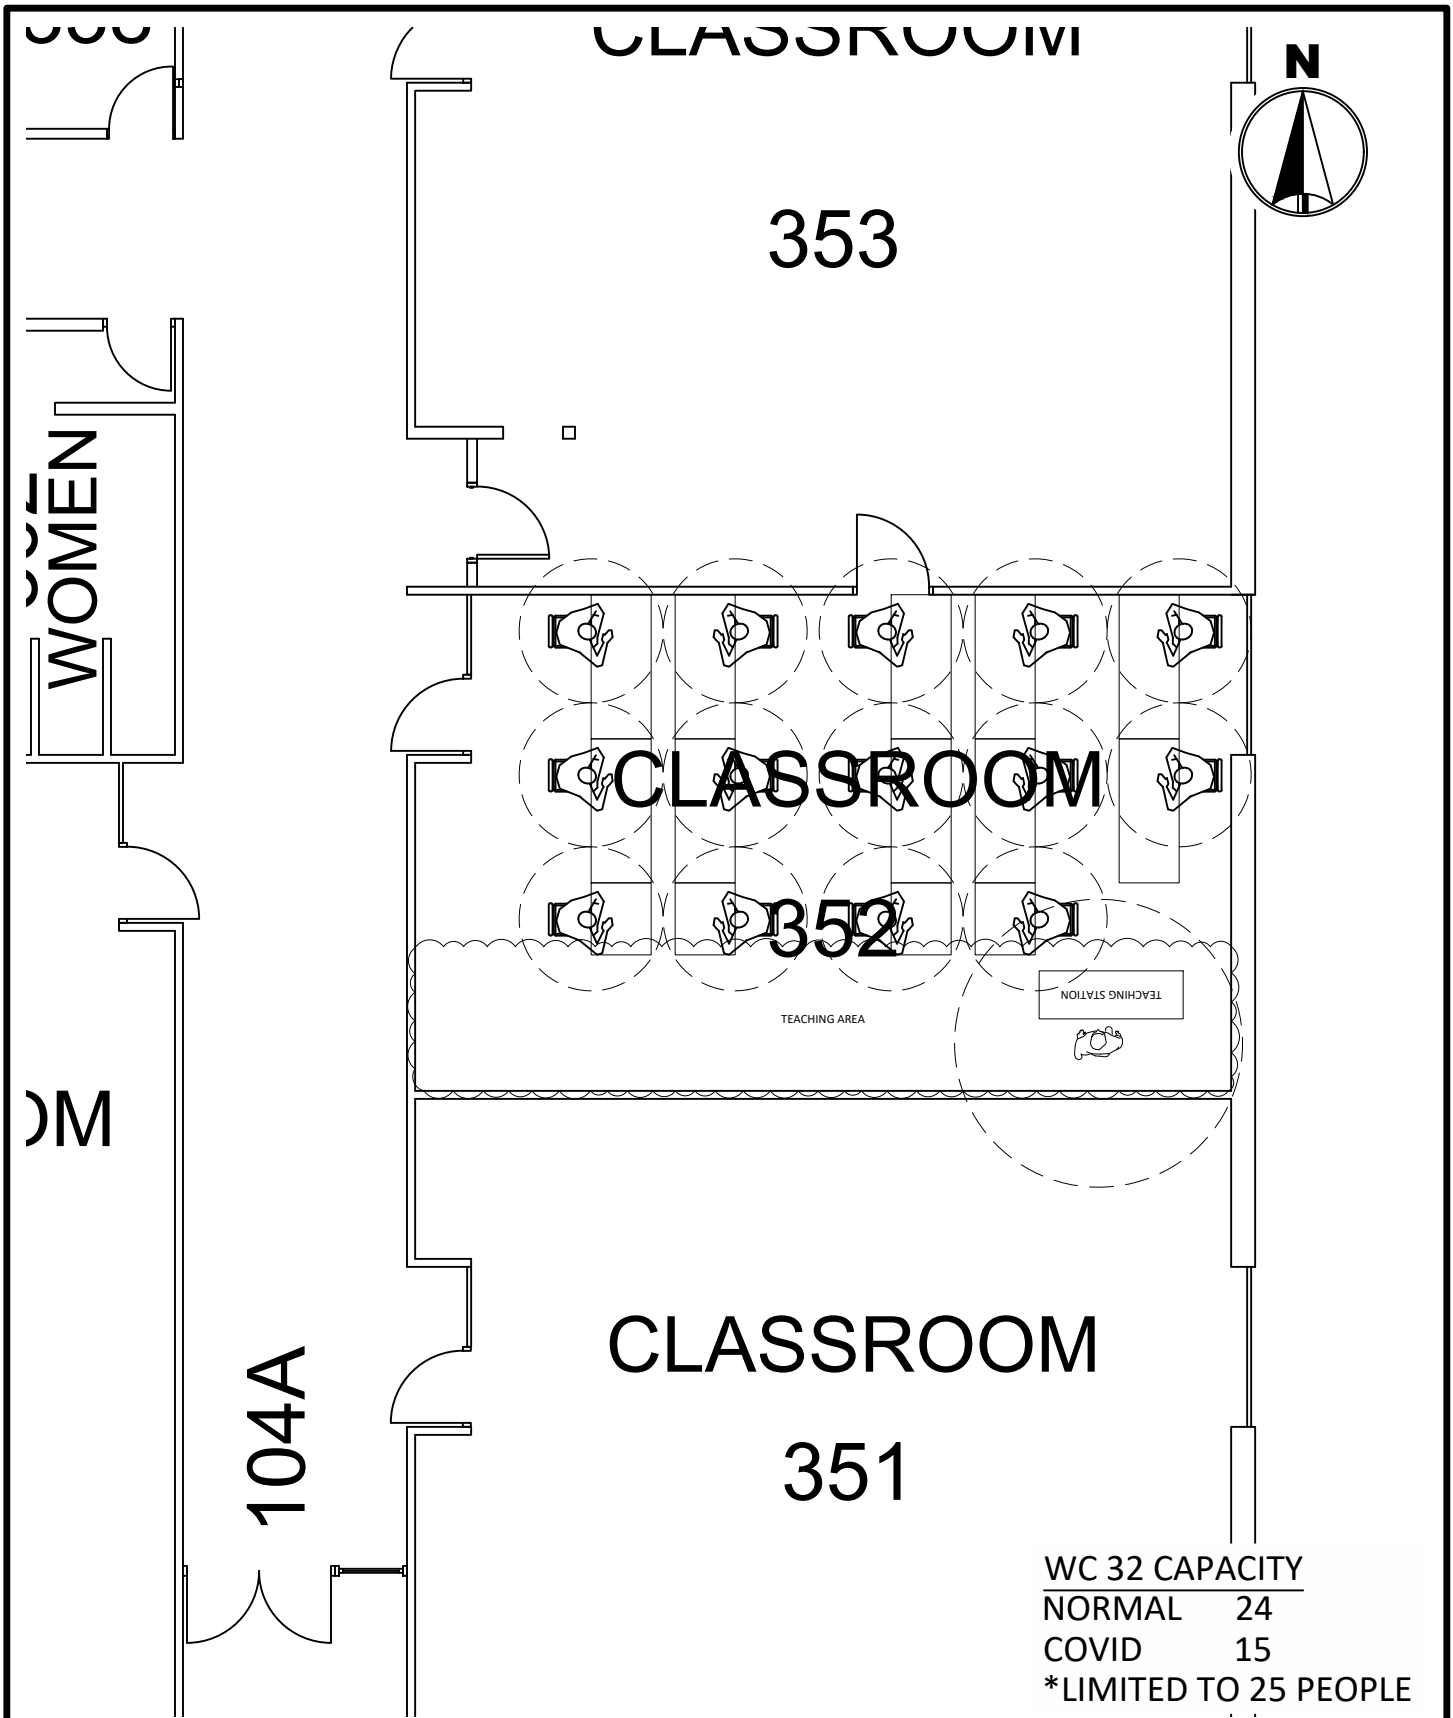


MINNESOTA STATE
UNIVERSITY
MANKATO
PLANNING & CONSTRUCTION

WIECKING CENTER 352
COVID SEATING LAYOUT
6' SOCIAL DISTANCE

DRAWN BY: N. HUETTL

July 2020

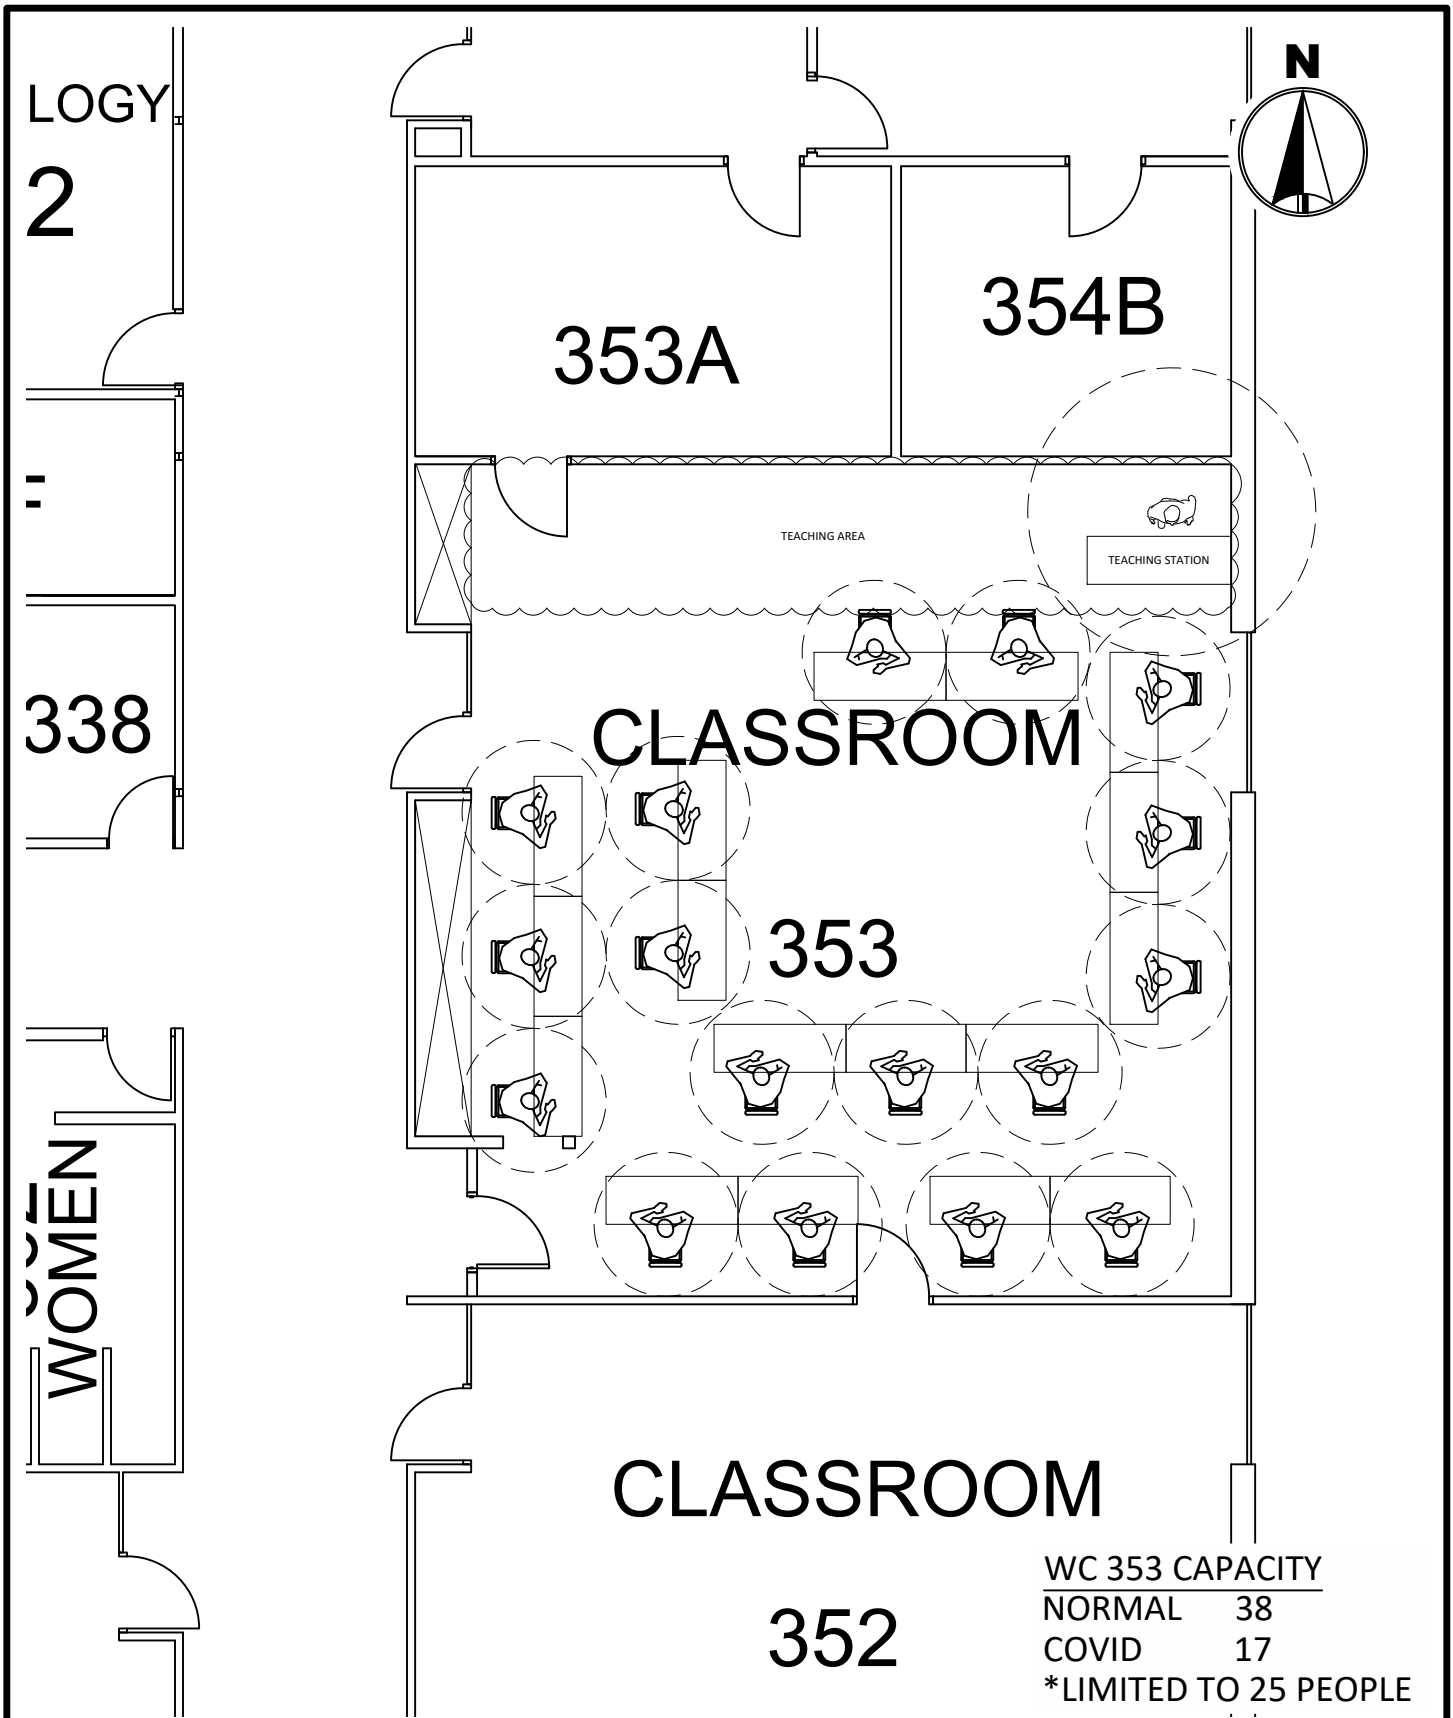


MINNESOTA STATE
UNIVERSITY
MANKATO
PLANNING & CONSTRUCTION

WIECKING CENTER 353
COVID SEATING LAYOUT
6' SOCIAL DISTANCE

DRAWN BY: N. HUETTL

July 2020

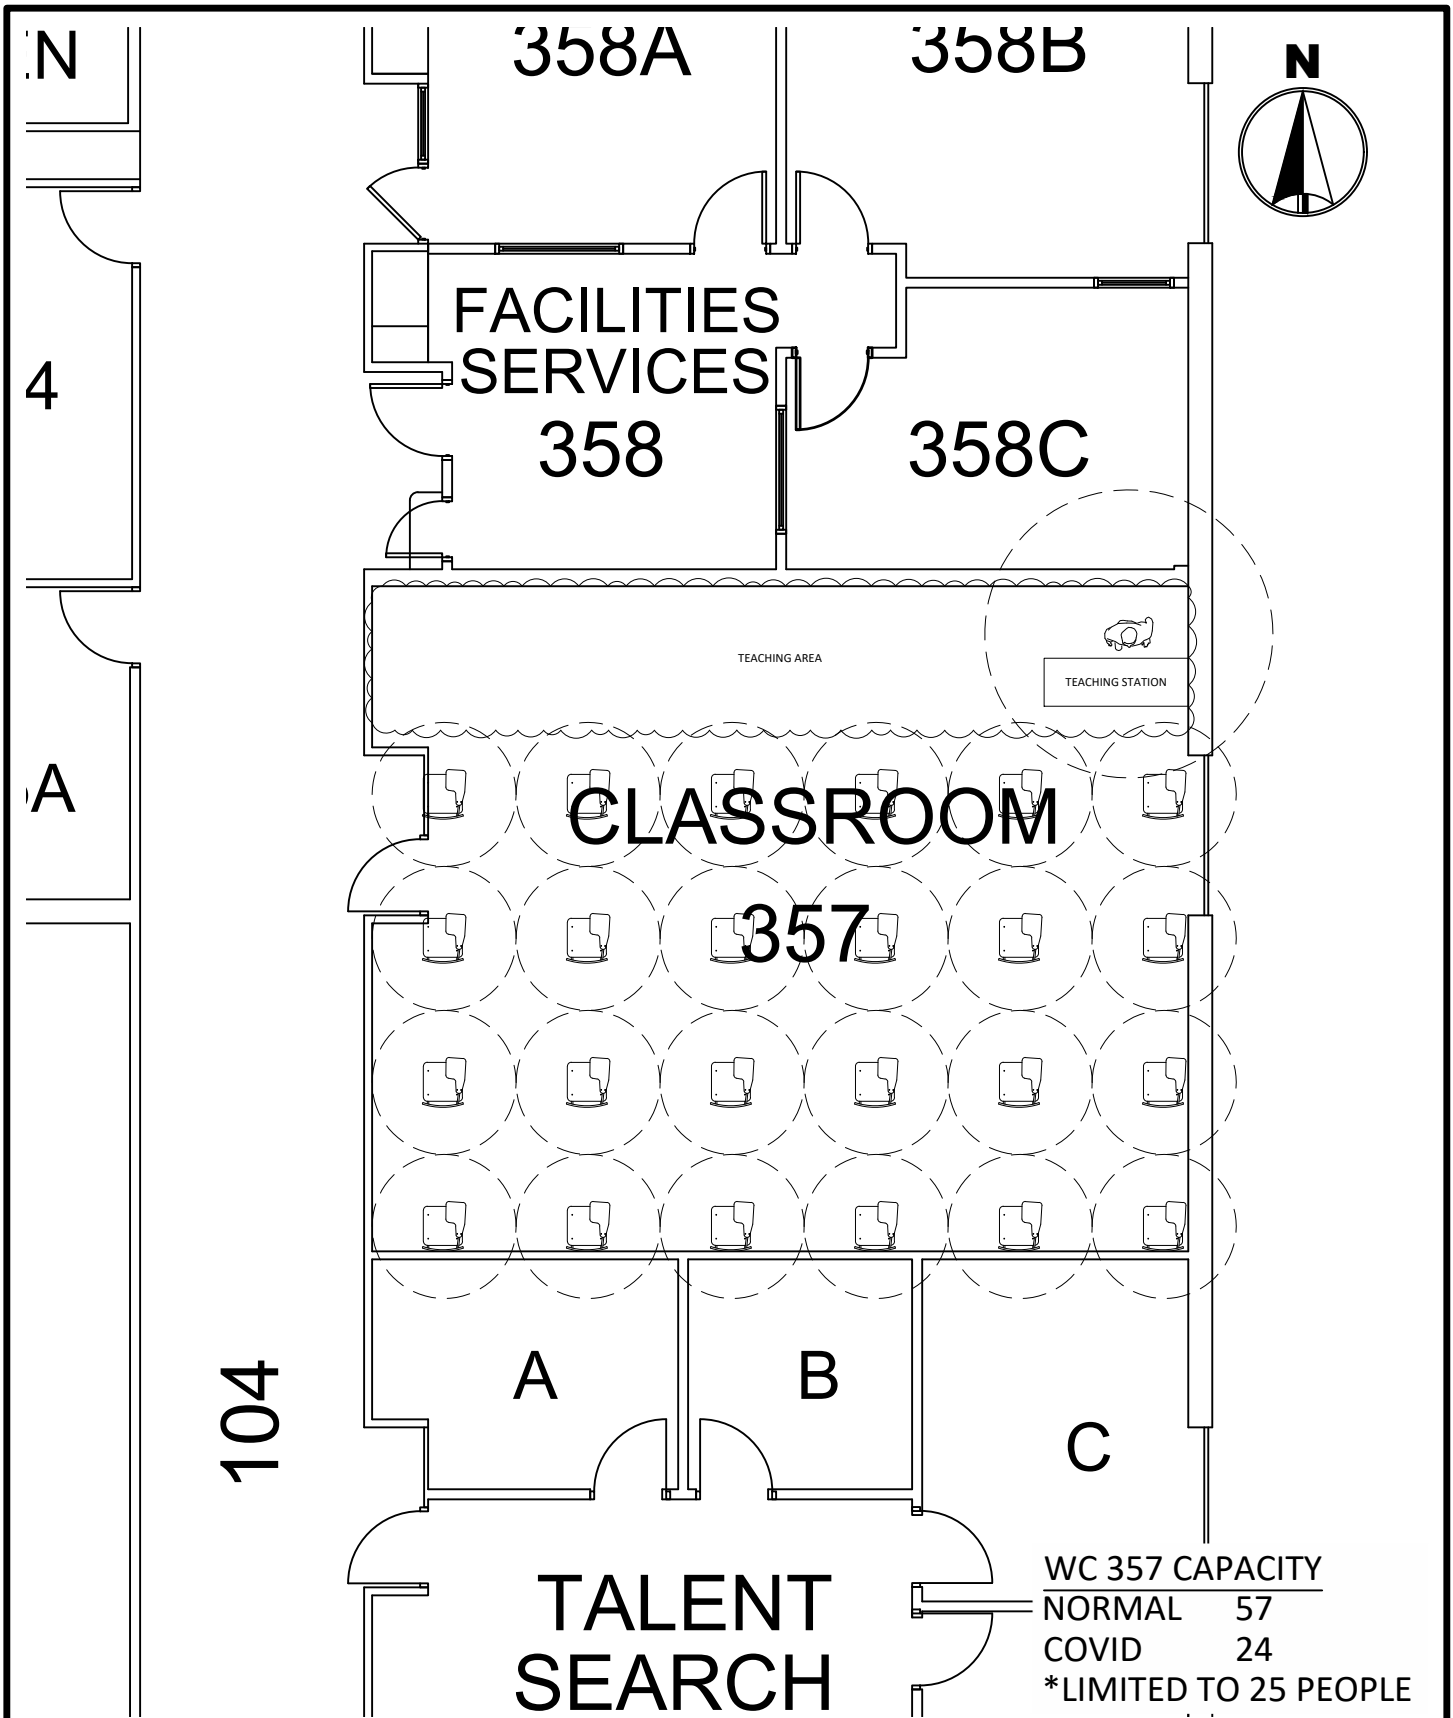


MINNESOTA STATE UNIVERSITY
MANKATO
PLANNING & CONSTRUCTION

WIECKING CENTER 357
COVID SEATING LAYOUT
6' SOCIAL DISTANCE

DRAWN BY: N. HUETTL

July 2020

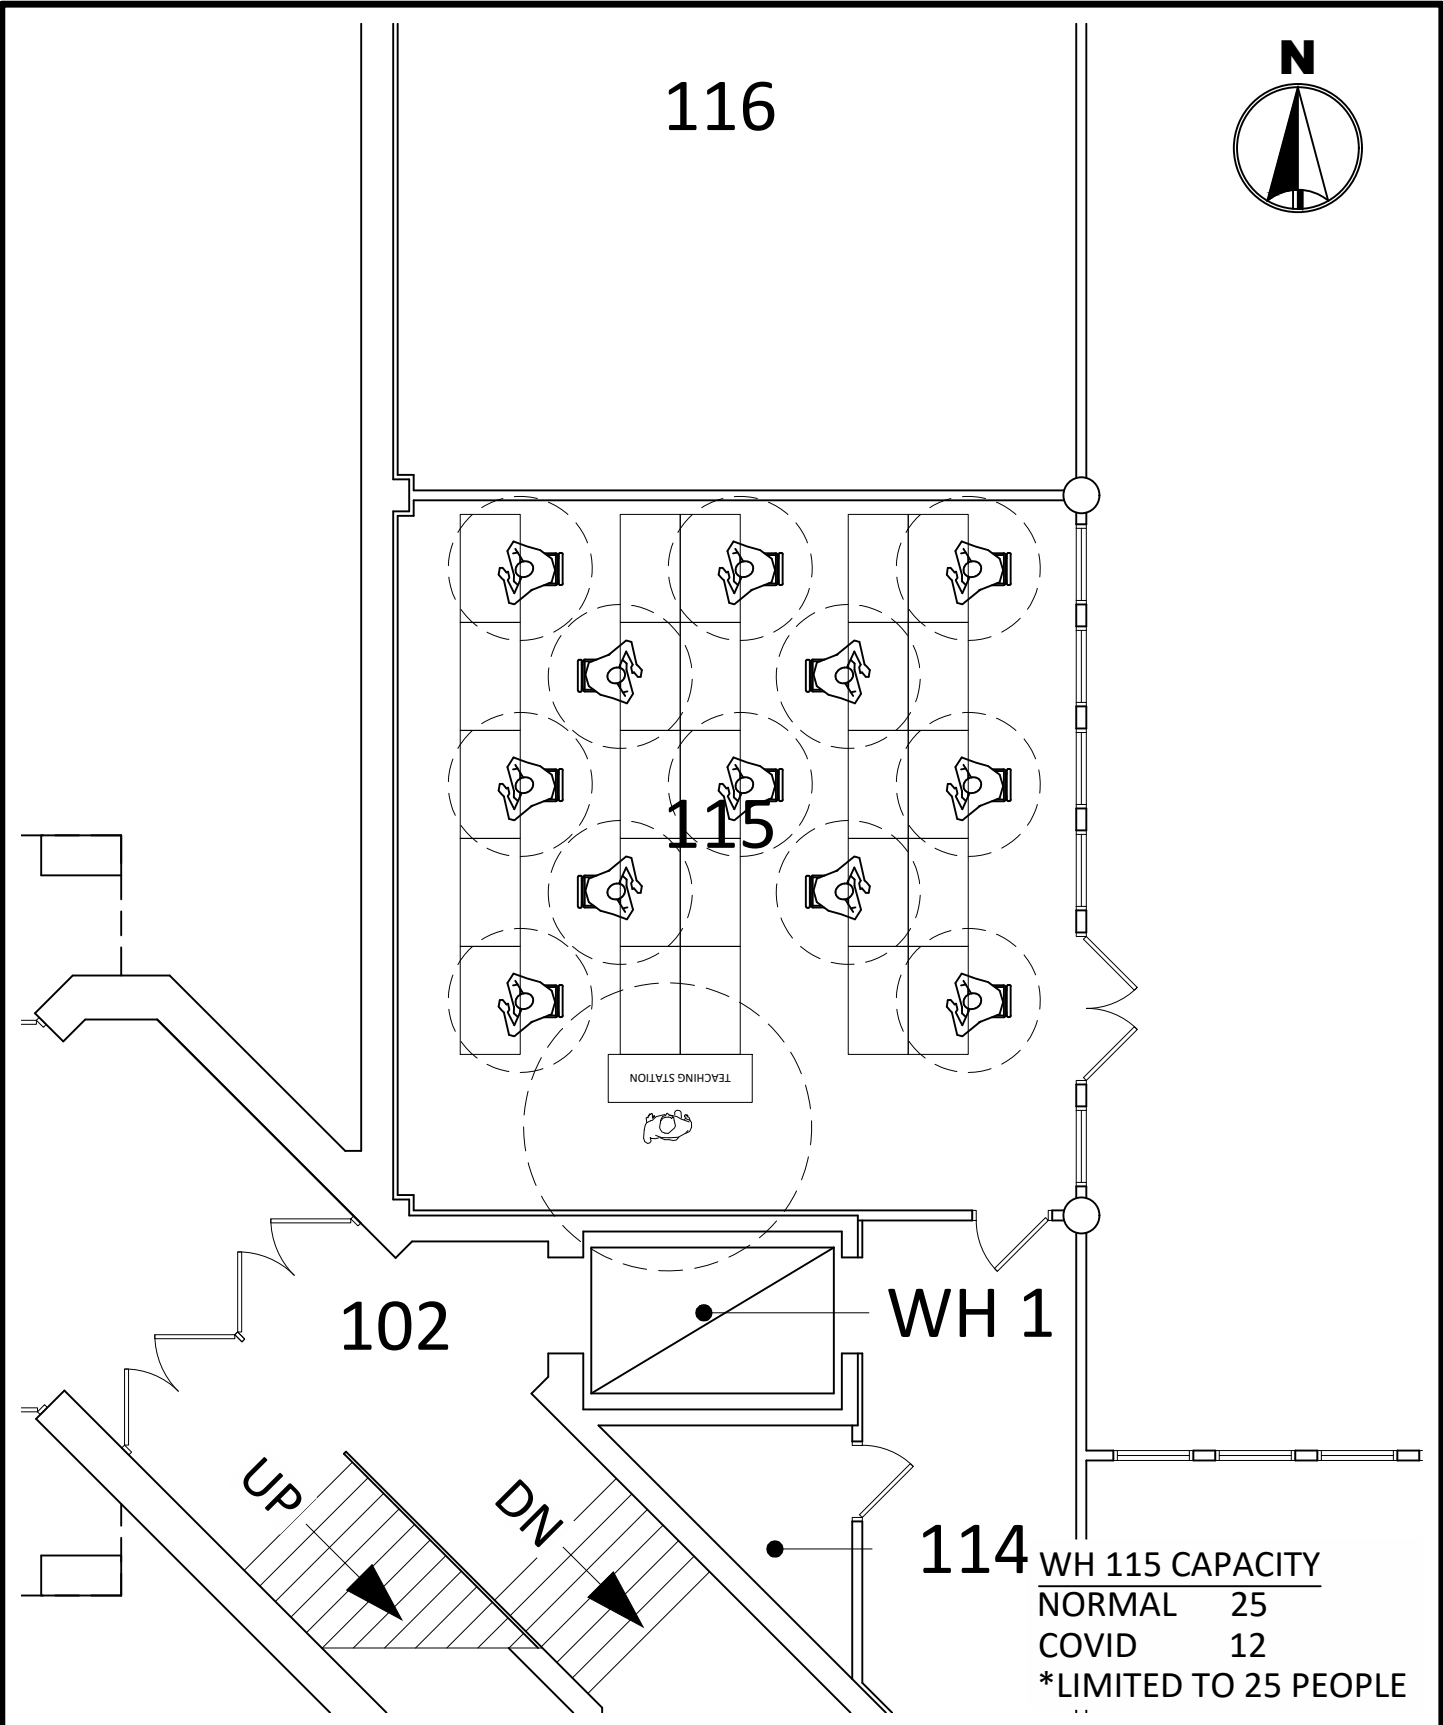


0 8'
SCALE FEET

MINNESOTA STATE
UNIVERSITY
MANKATO
PLANNING & CONSTRUCTION

WISSINK HALL 115
COVID SEATING LAYOUT
6' SOCIAL DISTANCE

DRAWN BY: N. HUETTL

July 2020

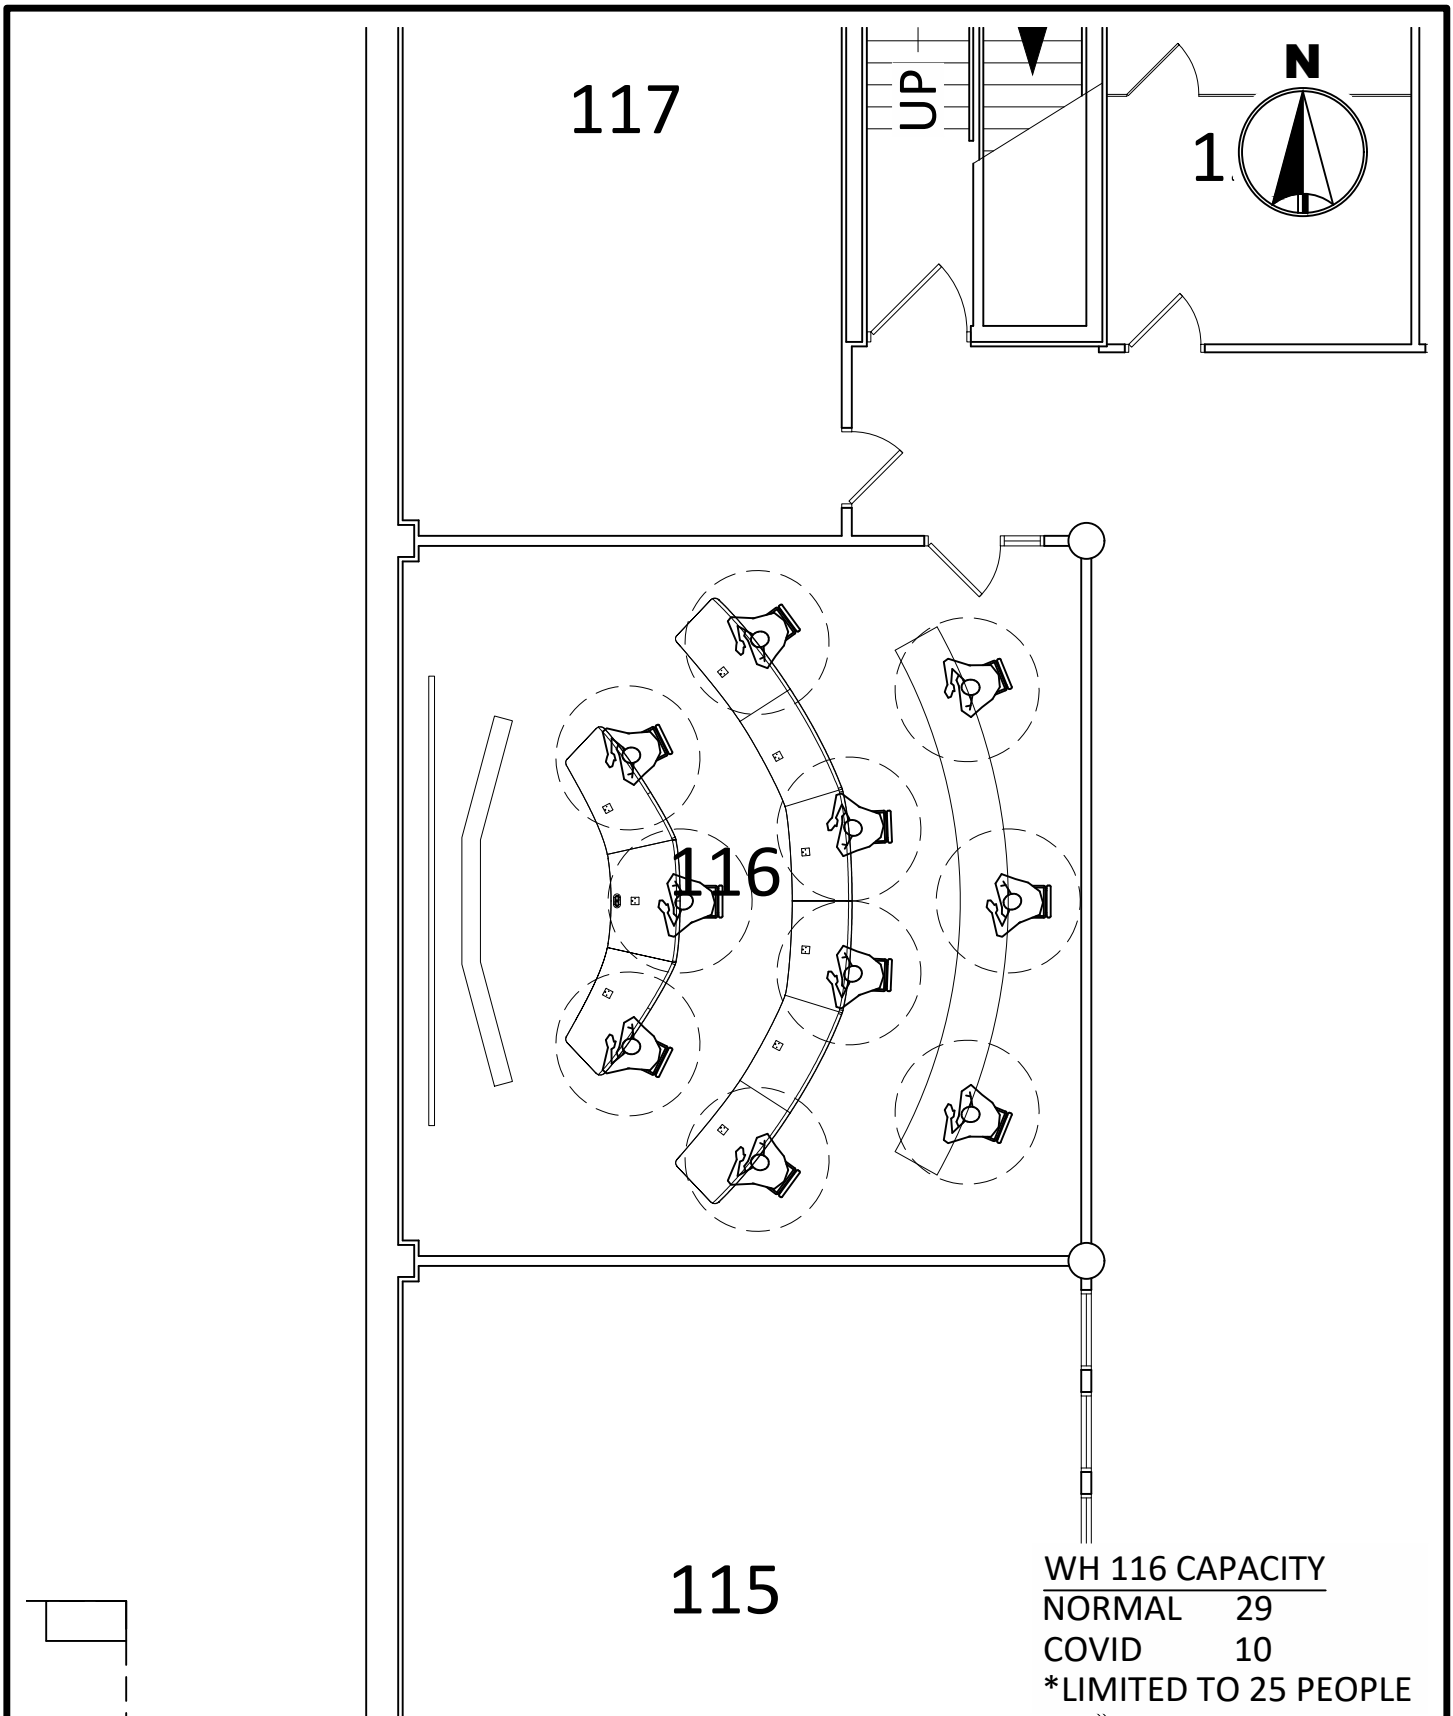



0 8'
SCALE FEET

MINNESOTA STATE
UNIVERSITY
MANKATO
PLANNING & CONSTRUCTION

WISSINK HALL 116
COVID SEATING LAYOUT
6' SOCIAL DISTANCE

DRAWN BY: N. HUETTL

July 2020

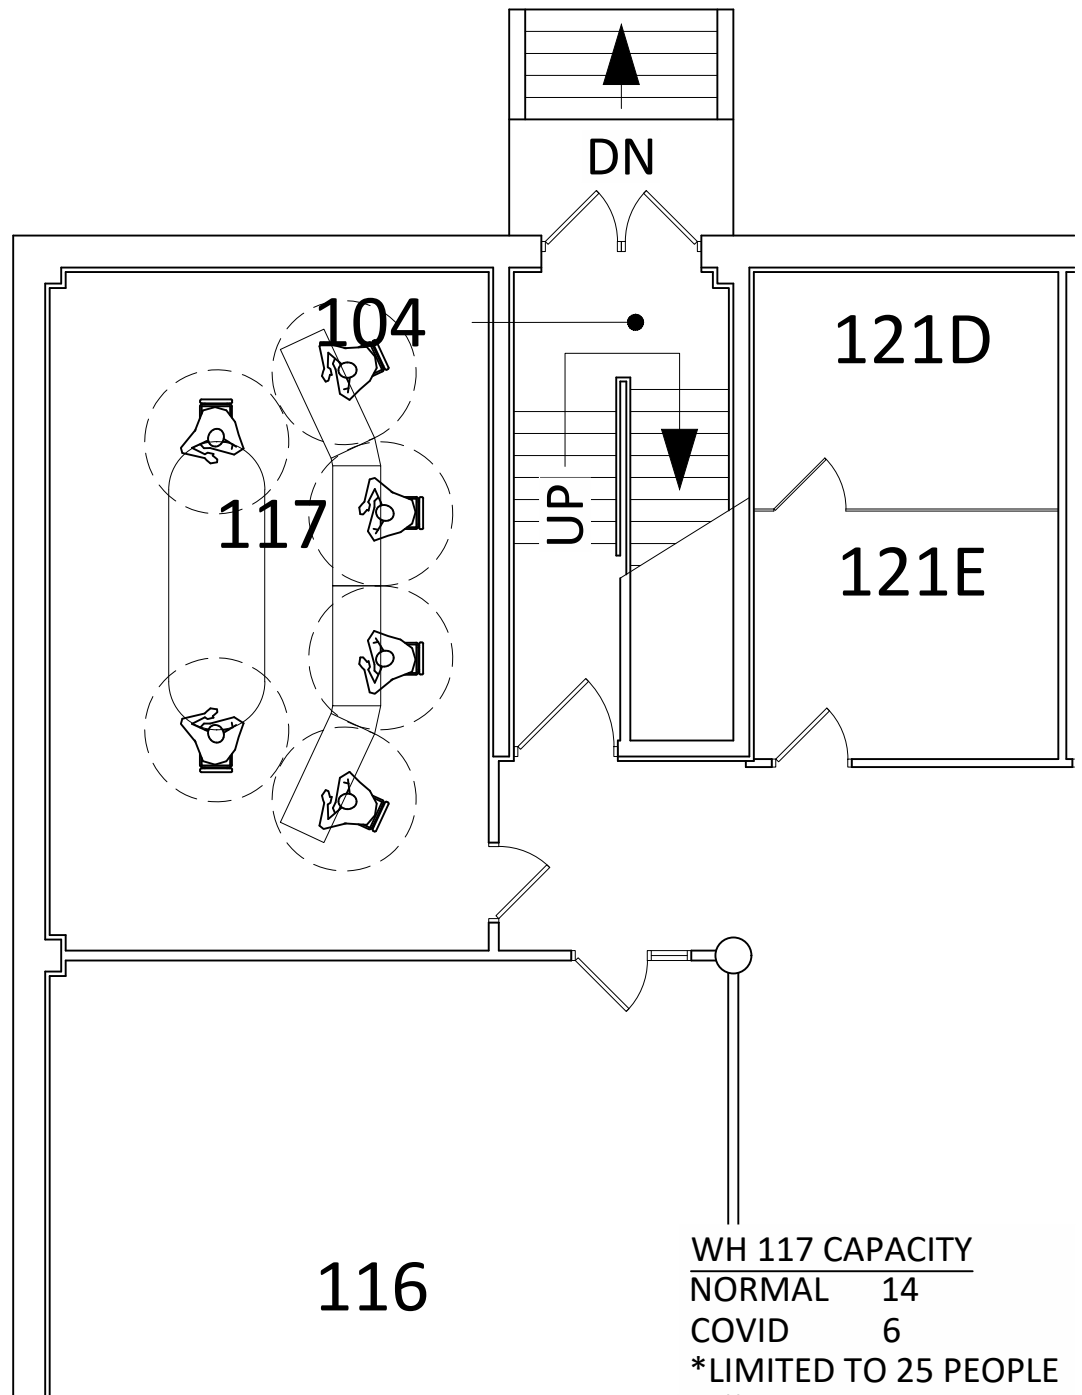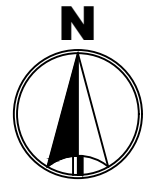


MINNESOTA STATE
UNIVERSITY
MANKATO
PLANNING & CONSTRUCTION

WISSINK HALL 117
COVID SEATING LAYOUT
6' SOCIAL DISTANCE

DRAWN BY: N. HUETTL

July 2020

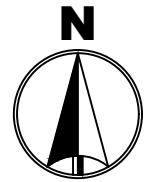

WH 1

114

118

TEACHING STATION

10

WH 118 CAPACITY

NORMAL 37

COVID 16

*LIMITED TO 25 PEOPLE




**MINNESOTA STATE
UNIVERSITY**
MANKATO
PLANNING & CONSTRUCTION

WISSINK HALL 118
COVID SEATING LAYOUT
6' SOCIAL DISTANCE

DRAWN BY: N. HUETTL

July 2020

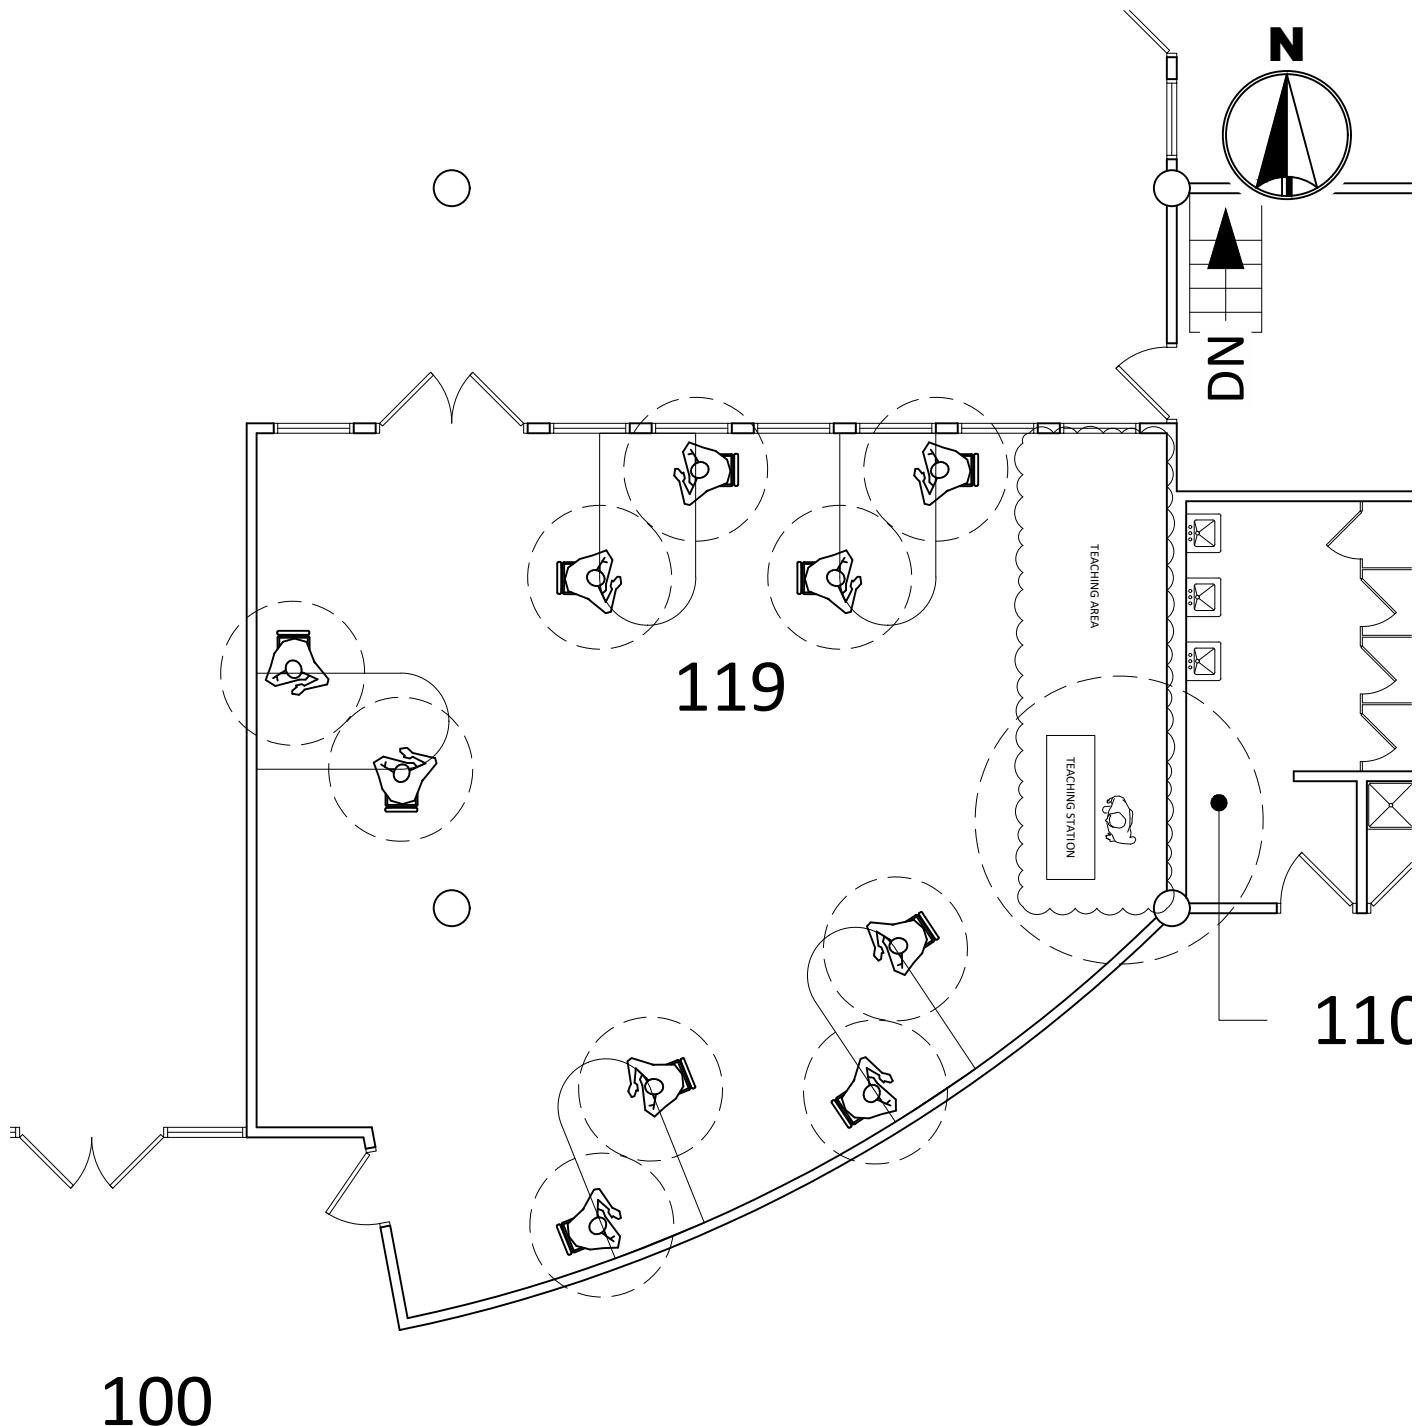

WH 119 CAPACITY

NORMAL 30

COVID 10

*LIMITED TO 25 PEOPLE





MINNESOTA STATE UNIVERSITY
MANKATO
PLANNING & CONSTRUCTION

WISSINK HALL 119
COVID SEATING LAYOUT
6' SOCIAL DISTANCE

DRAWN BY: N. HUETTL

July 2020

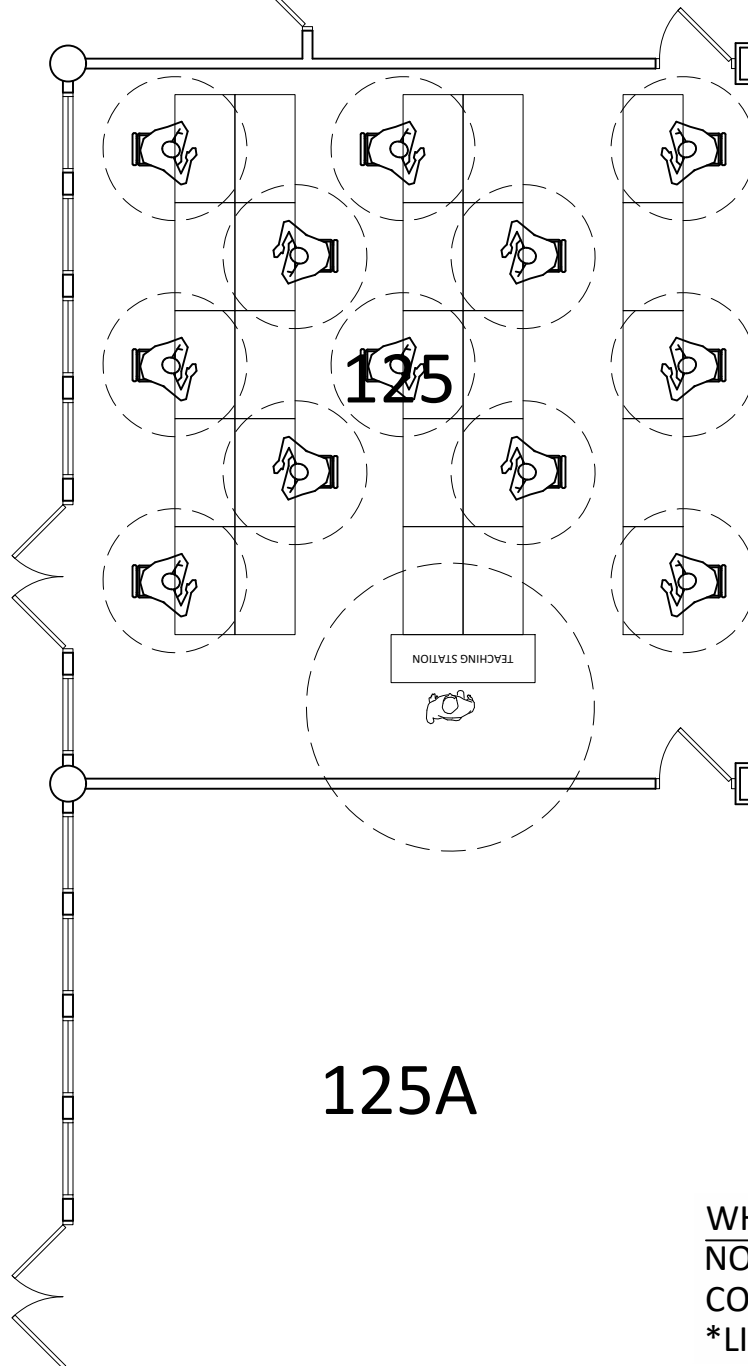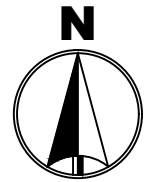

WH 125 CAPACITY	
NORMAL	25
COVID	12
*LIMITED TO 25 PEOPLE	

121C
B

125A




MINNESOTA STATE
UNIVERSITY
MANKATO
PLANNING & CONSTRUCTION

WISSINK HALL 125
COVID SEATING LAYOUT
6' SOCIAL DISTANCE

DRAWN BY: N. HUETTL

July 2020

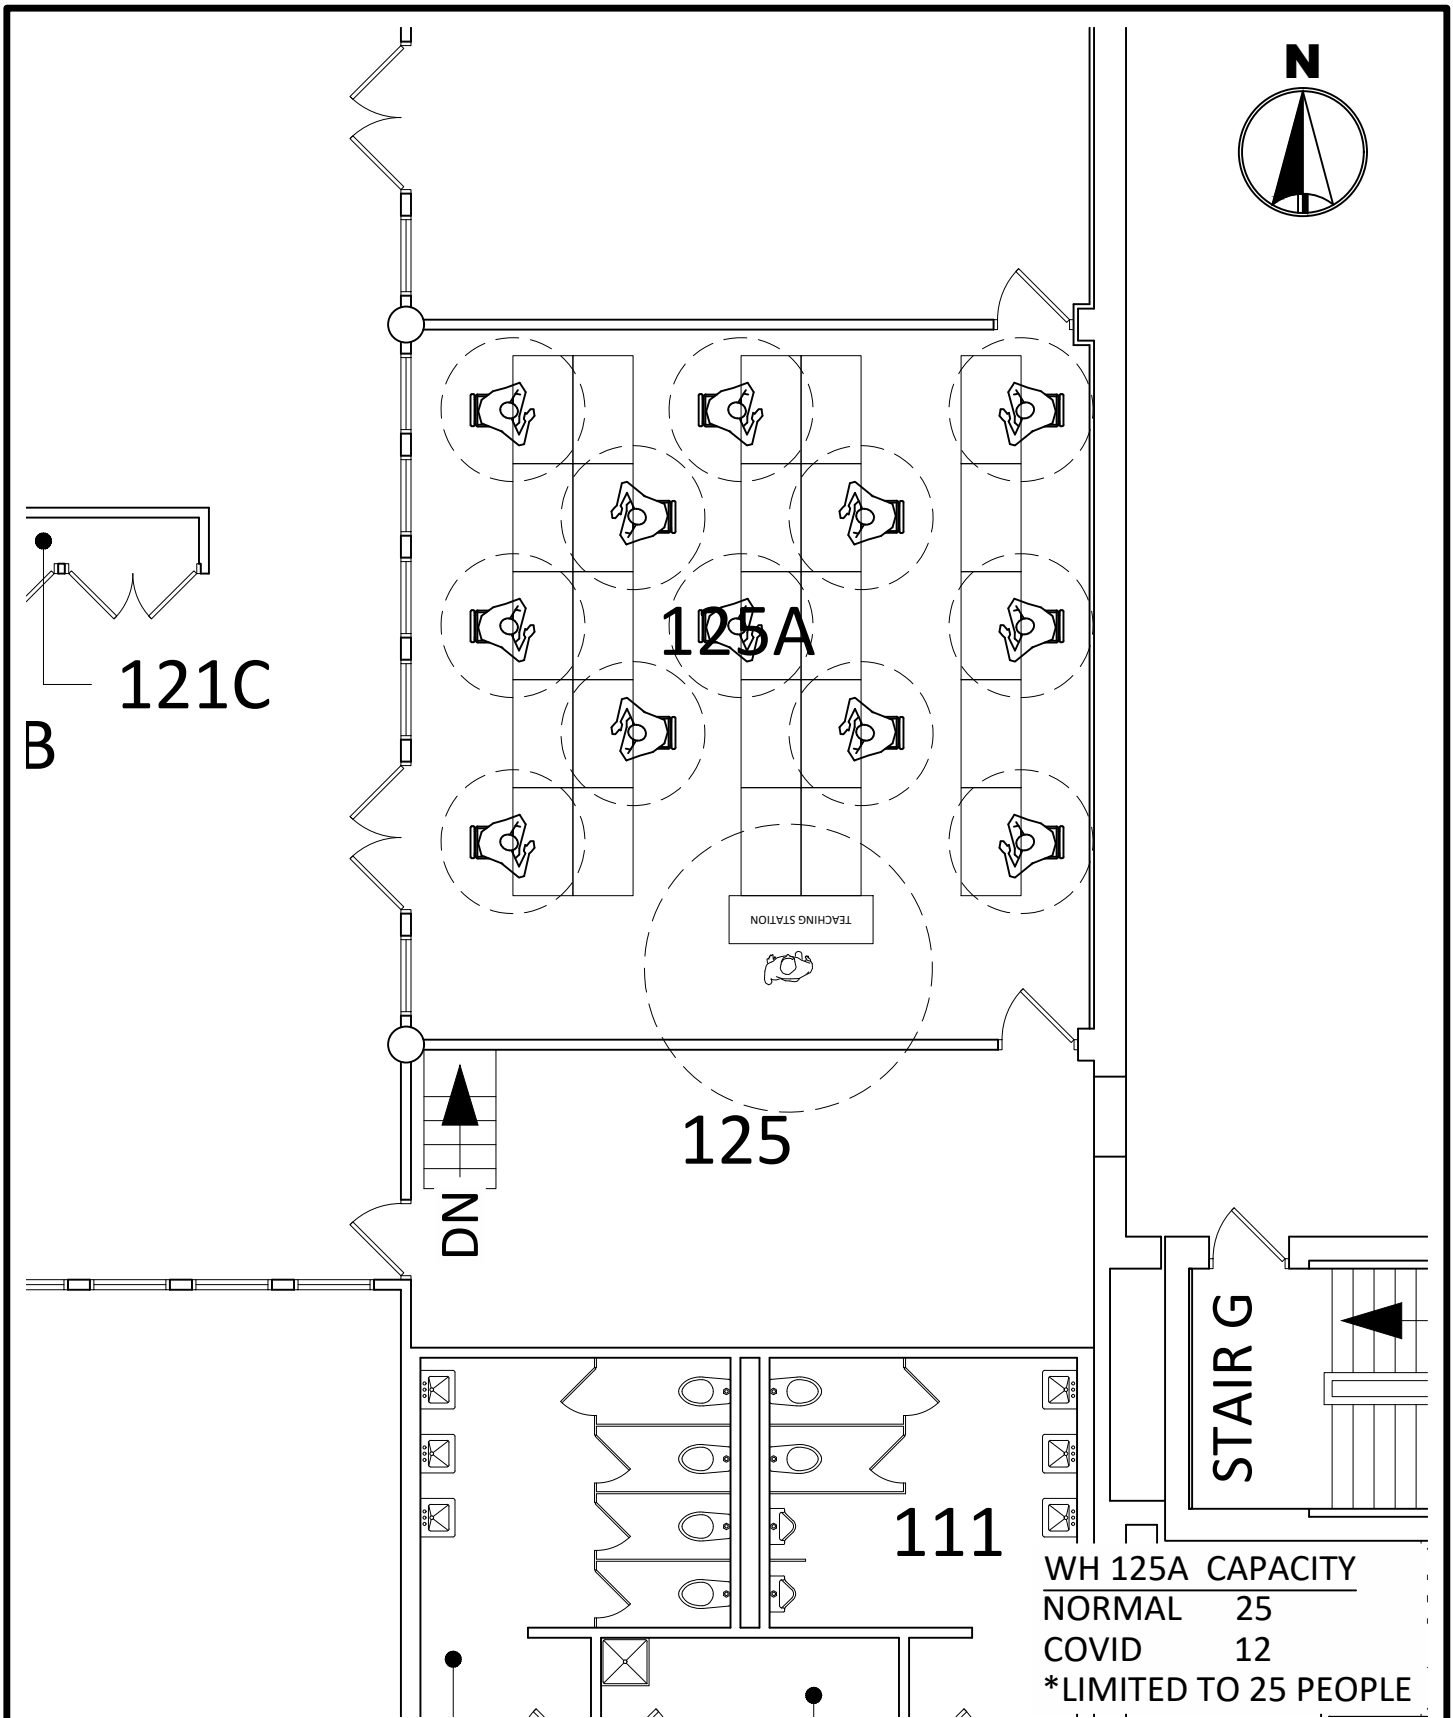


0 8'
SCALE FEET

MINNESOTA STATE
UNIVERSITY
MANKATO
PLANNING & CONSTRUCTION

WISSINK HALL 125A
COVID SEATING LAYOUT
6' SOCIAL DISTANCE

DRAWN BY: N. HUETTL

July 2020

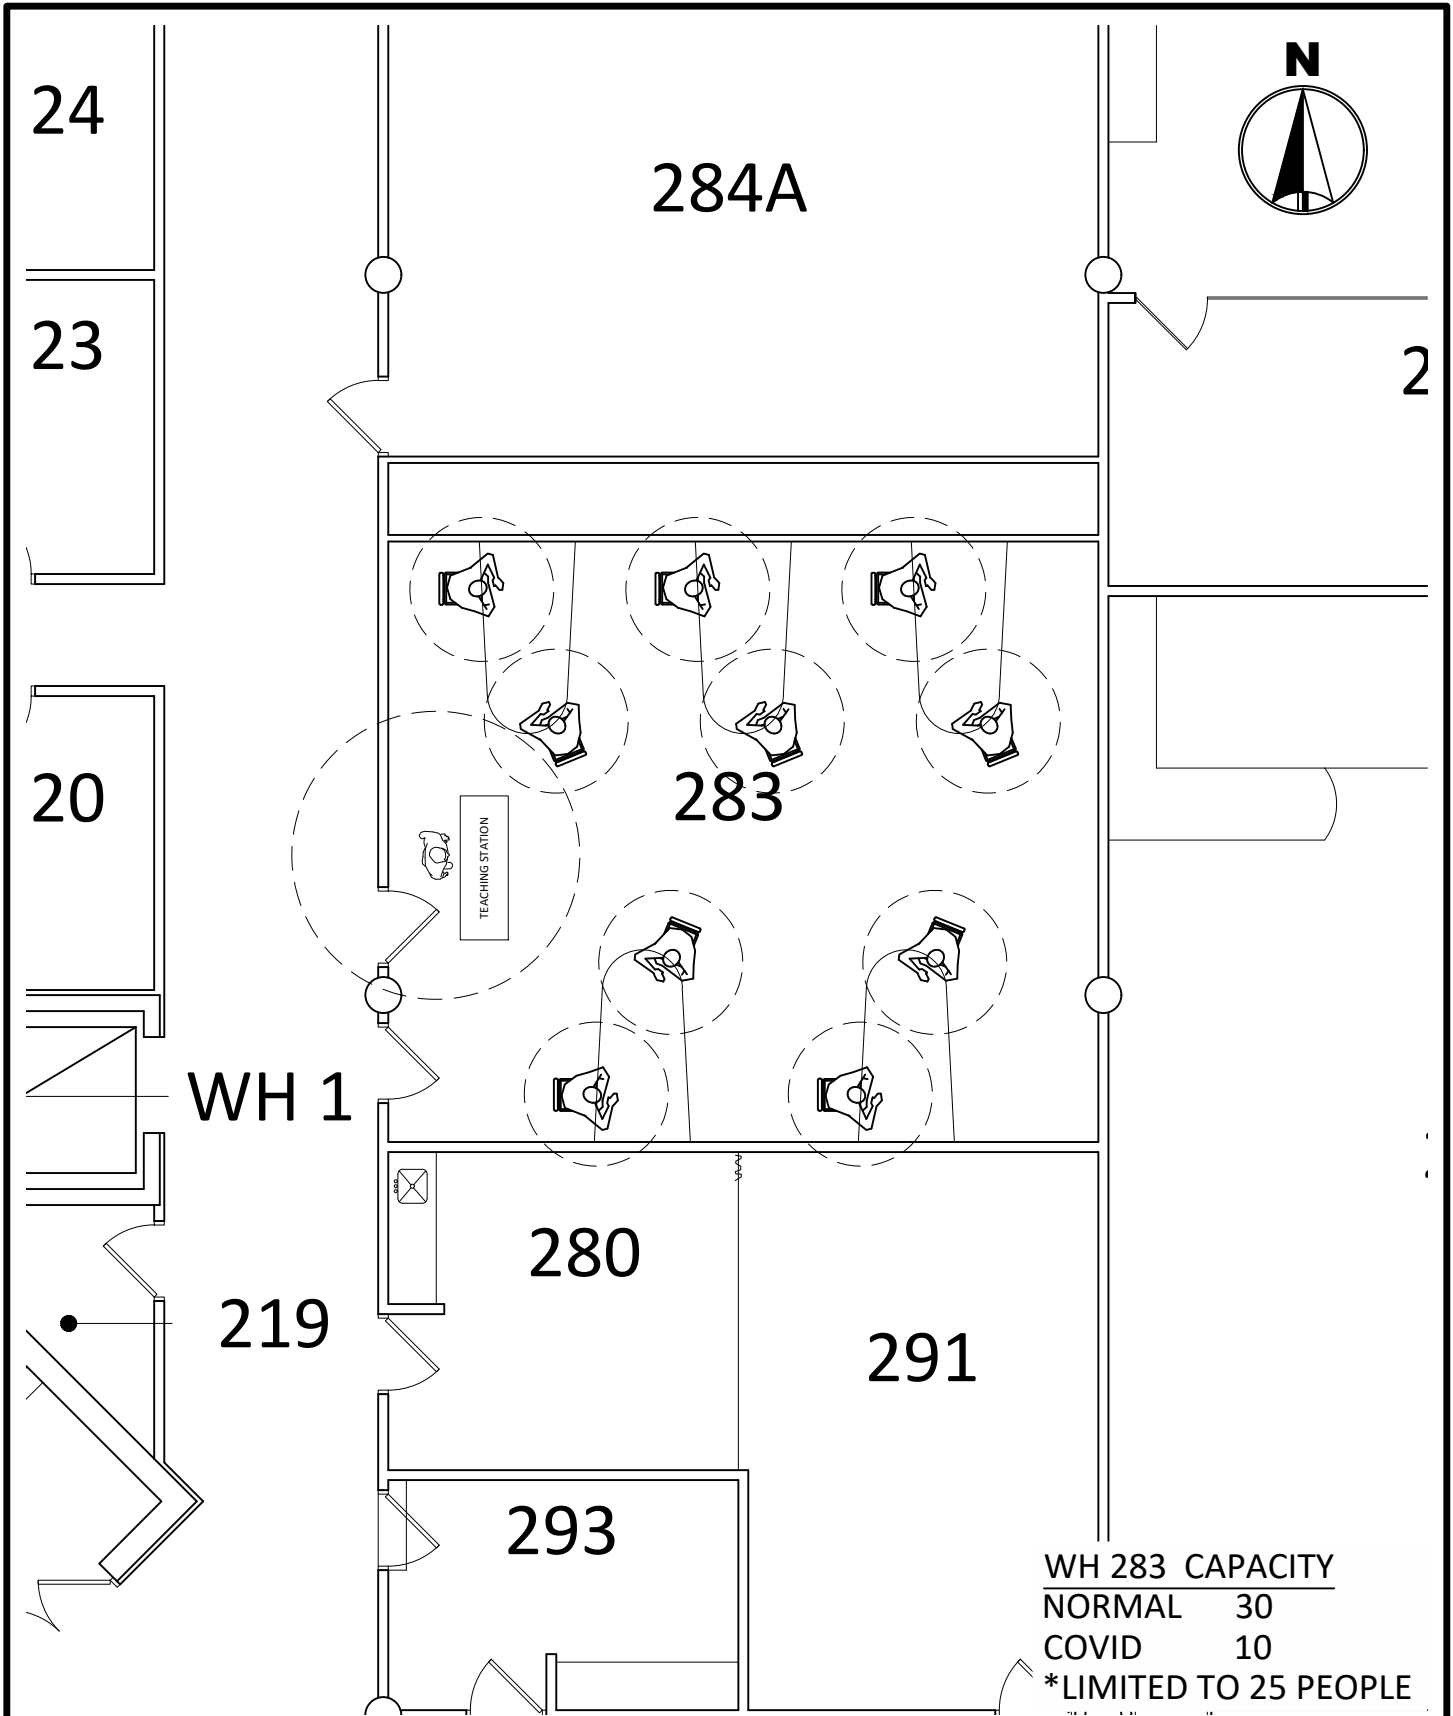


MINNESOTA STATE
UNIVERSITY
MANKATO
PLANNING & CONSTRUCTION

WISSINK HALL 283
COVID SEATING LAYOUT
6' SOCIAL DISTANCE

DRAWN BY: N. HUETTL

July 2020

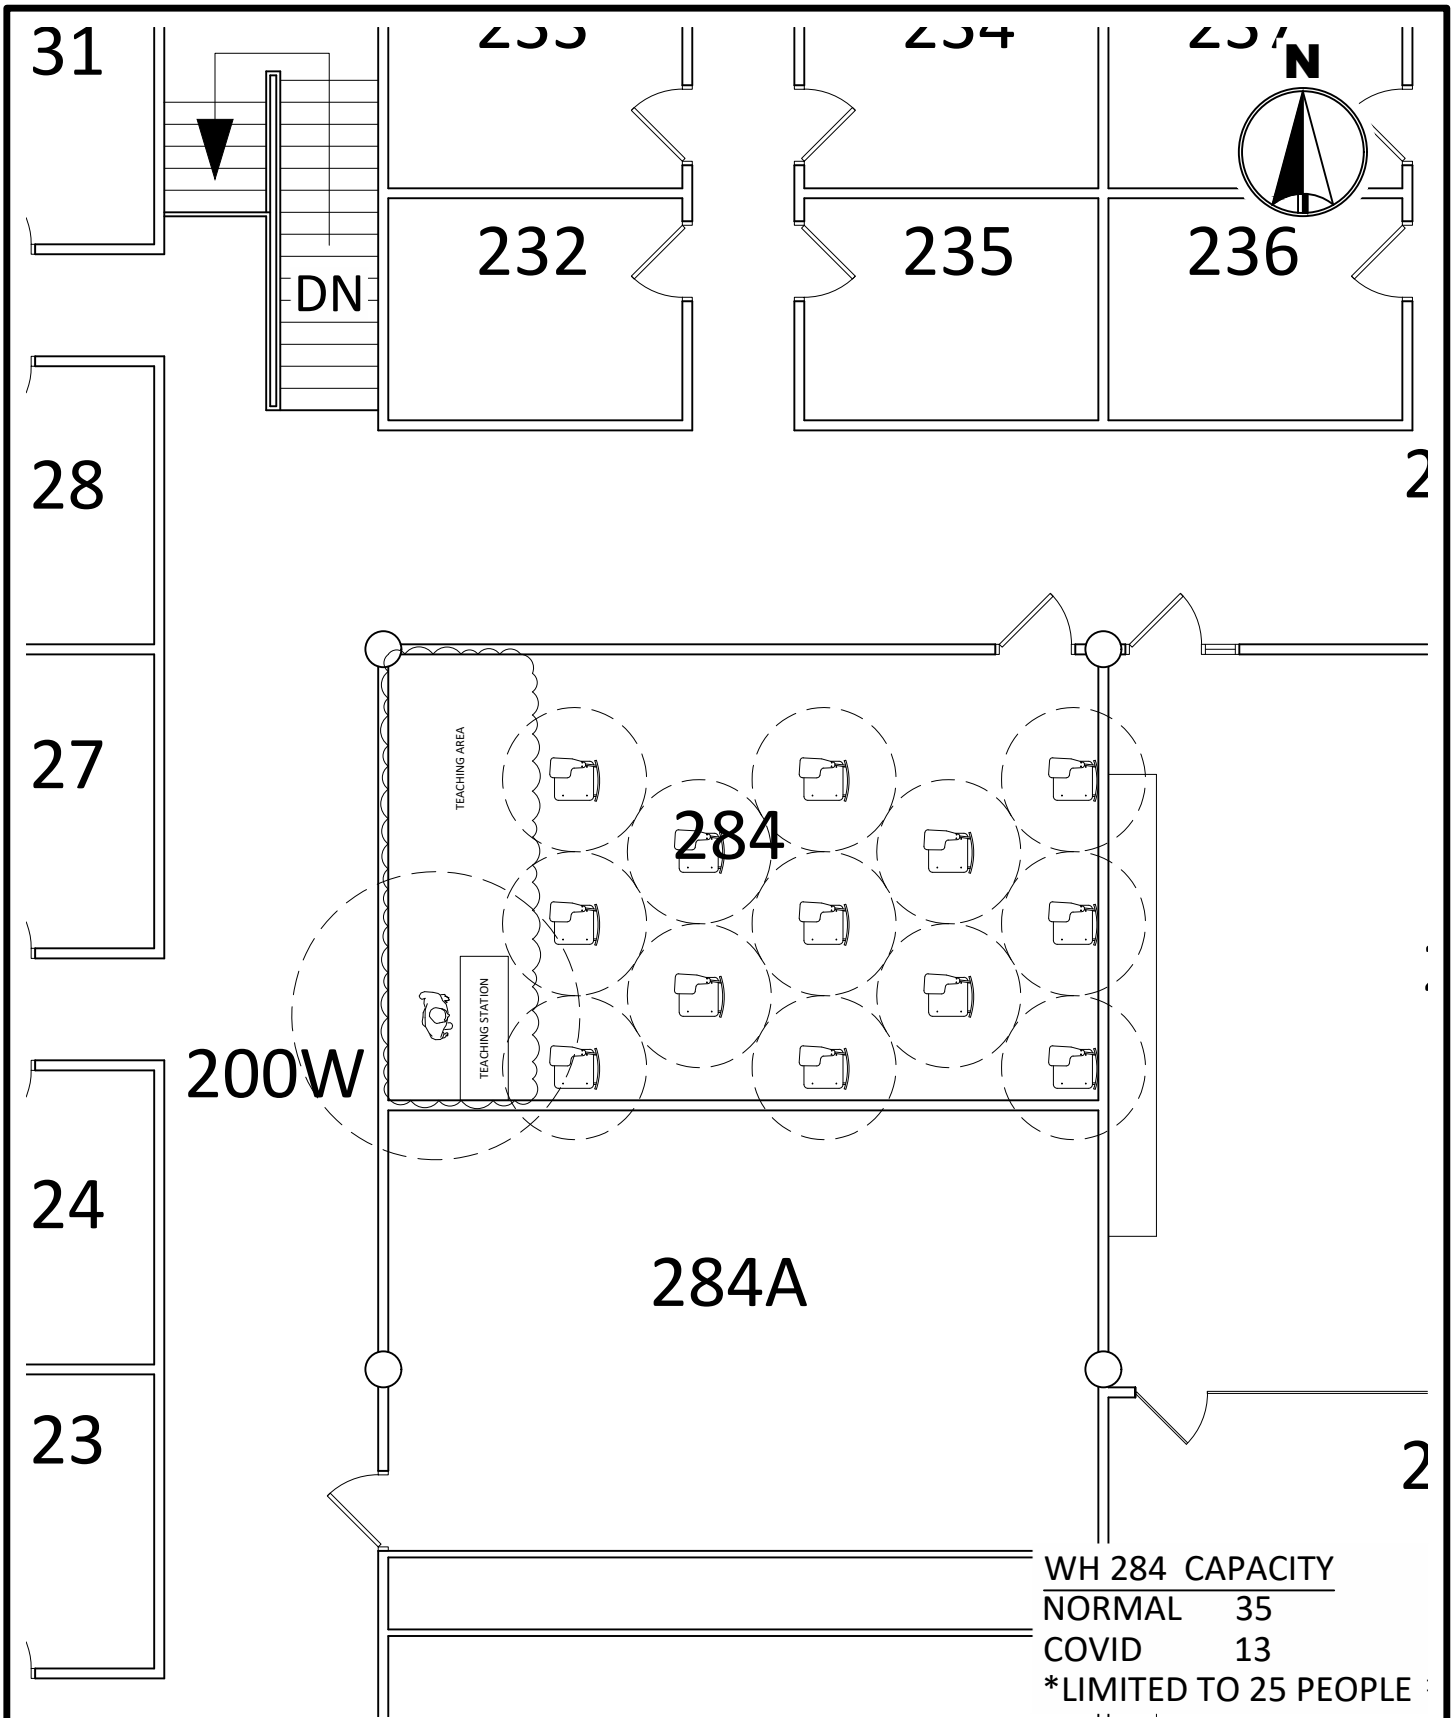


MINNESOTA STATE
UNIVERSITY
MANKATO
PLANNING & CONSTRUCTION

WISSINK HALL 284
COVID SEATING LAYOUT
6' SOCIAL DISTANCE

DRAWN BY: N. HUETTL

July 2020

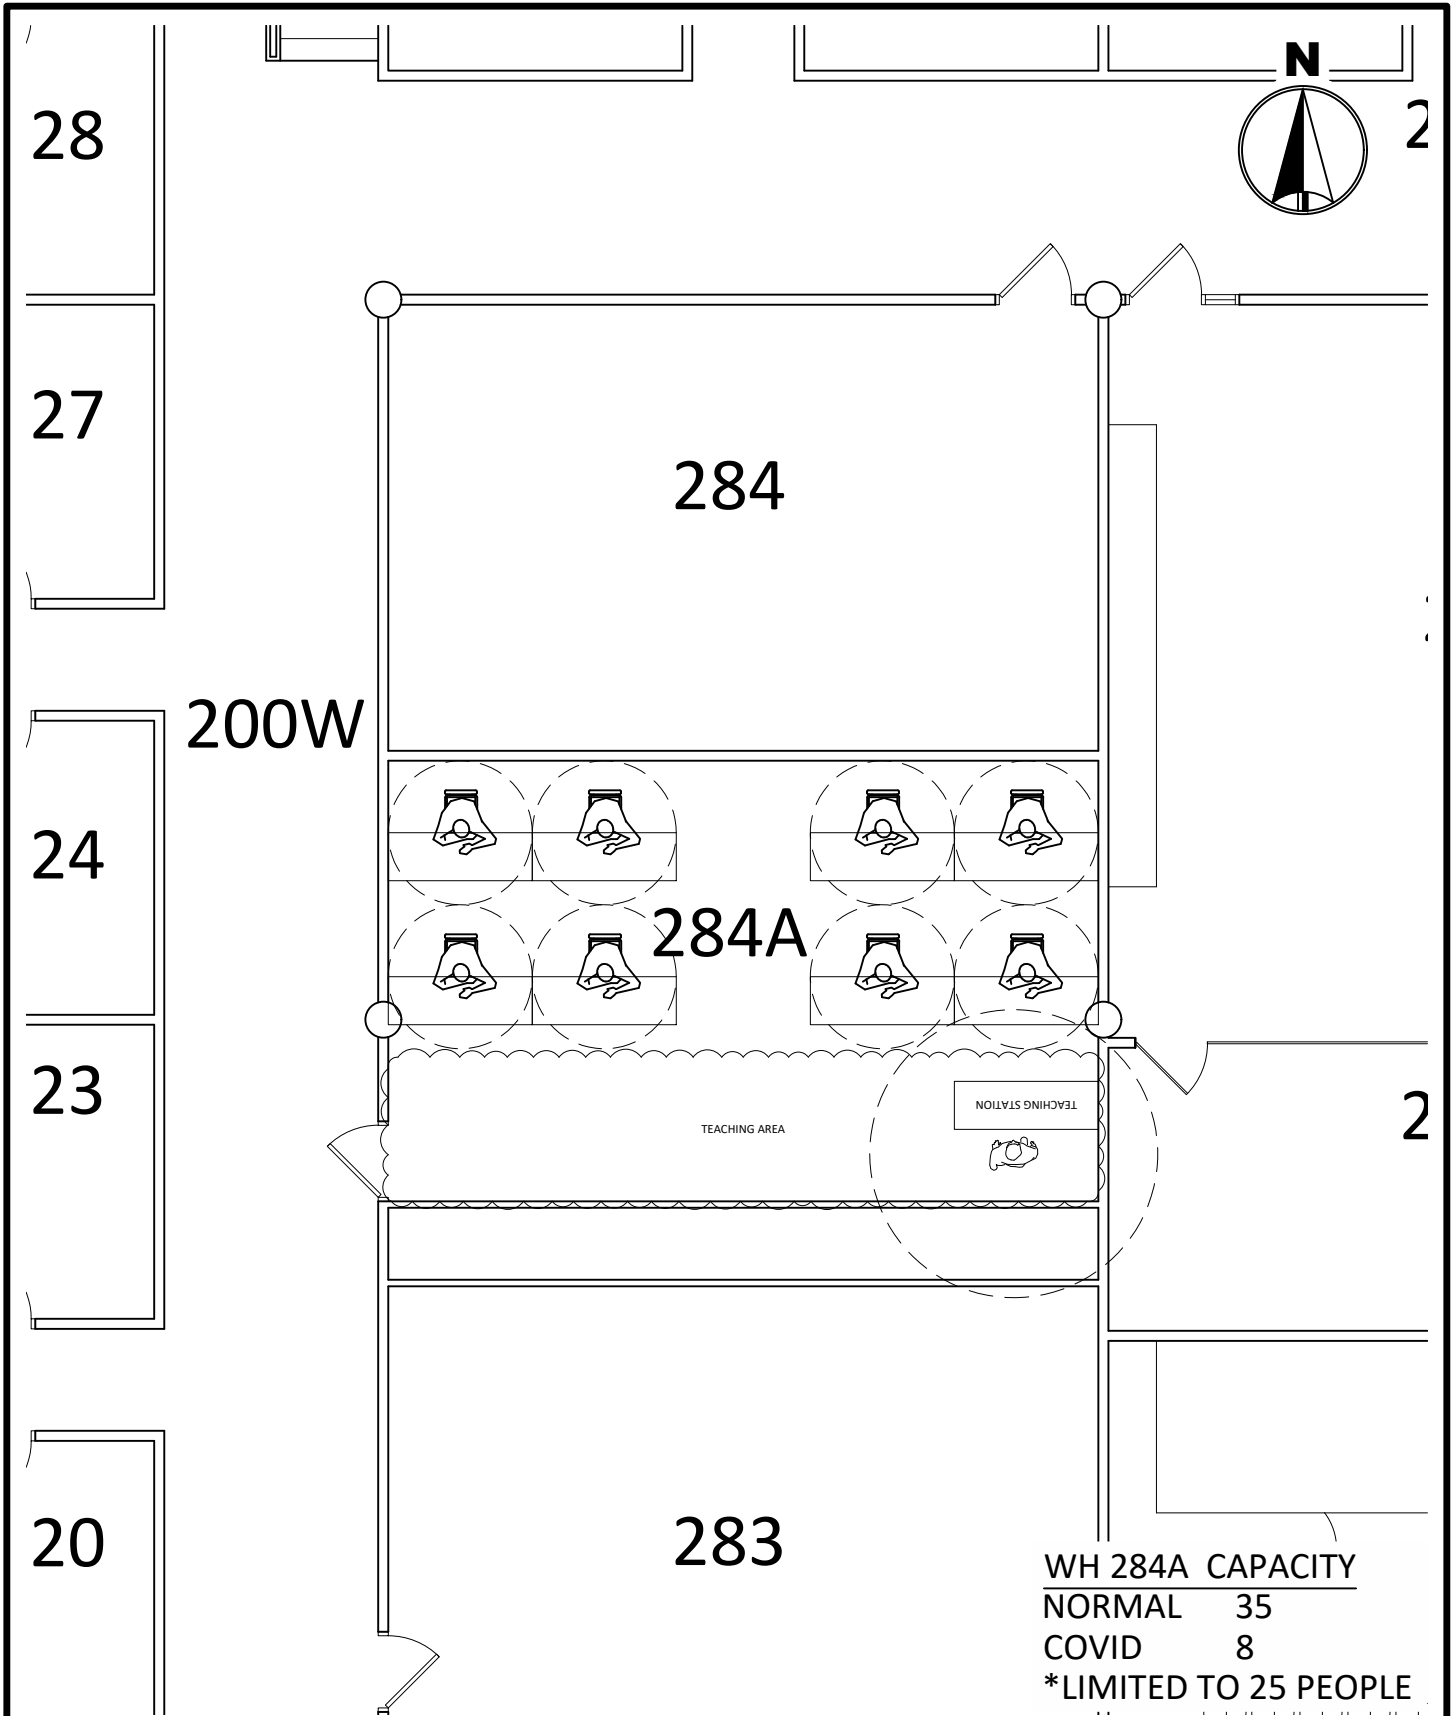

WH 284A CAPACITY	
NORMAL	35
COVID	8
*LIMITED TO 25 PEOPLE	





MINNESOTA STATE
UNIVERSITY
MANKATO
PLANNING & CONSTRUCTION


WISSINK HALL 284A
COVID SEATING LAYOUT
6' SOCIAL DISTANCE

DRAWN BY: N. HUETTL

July 2020

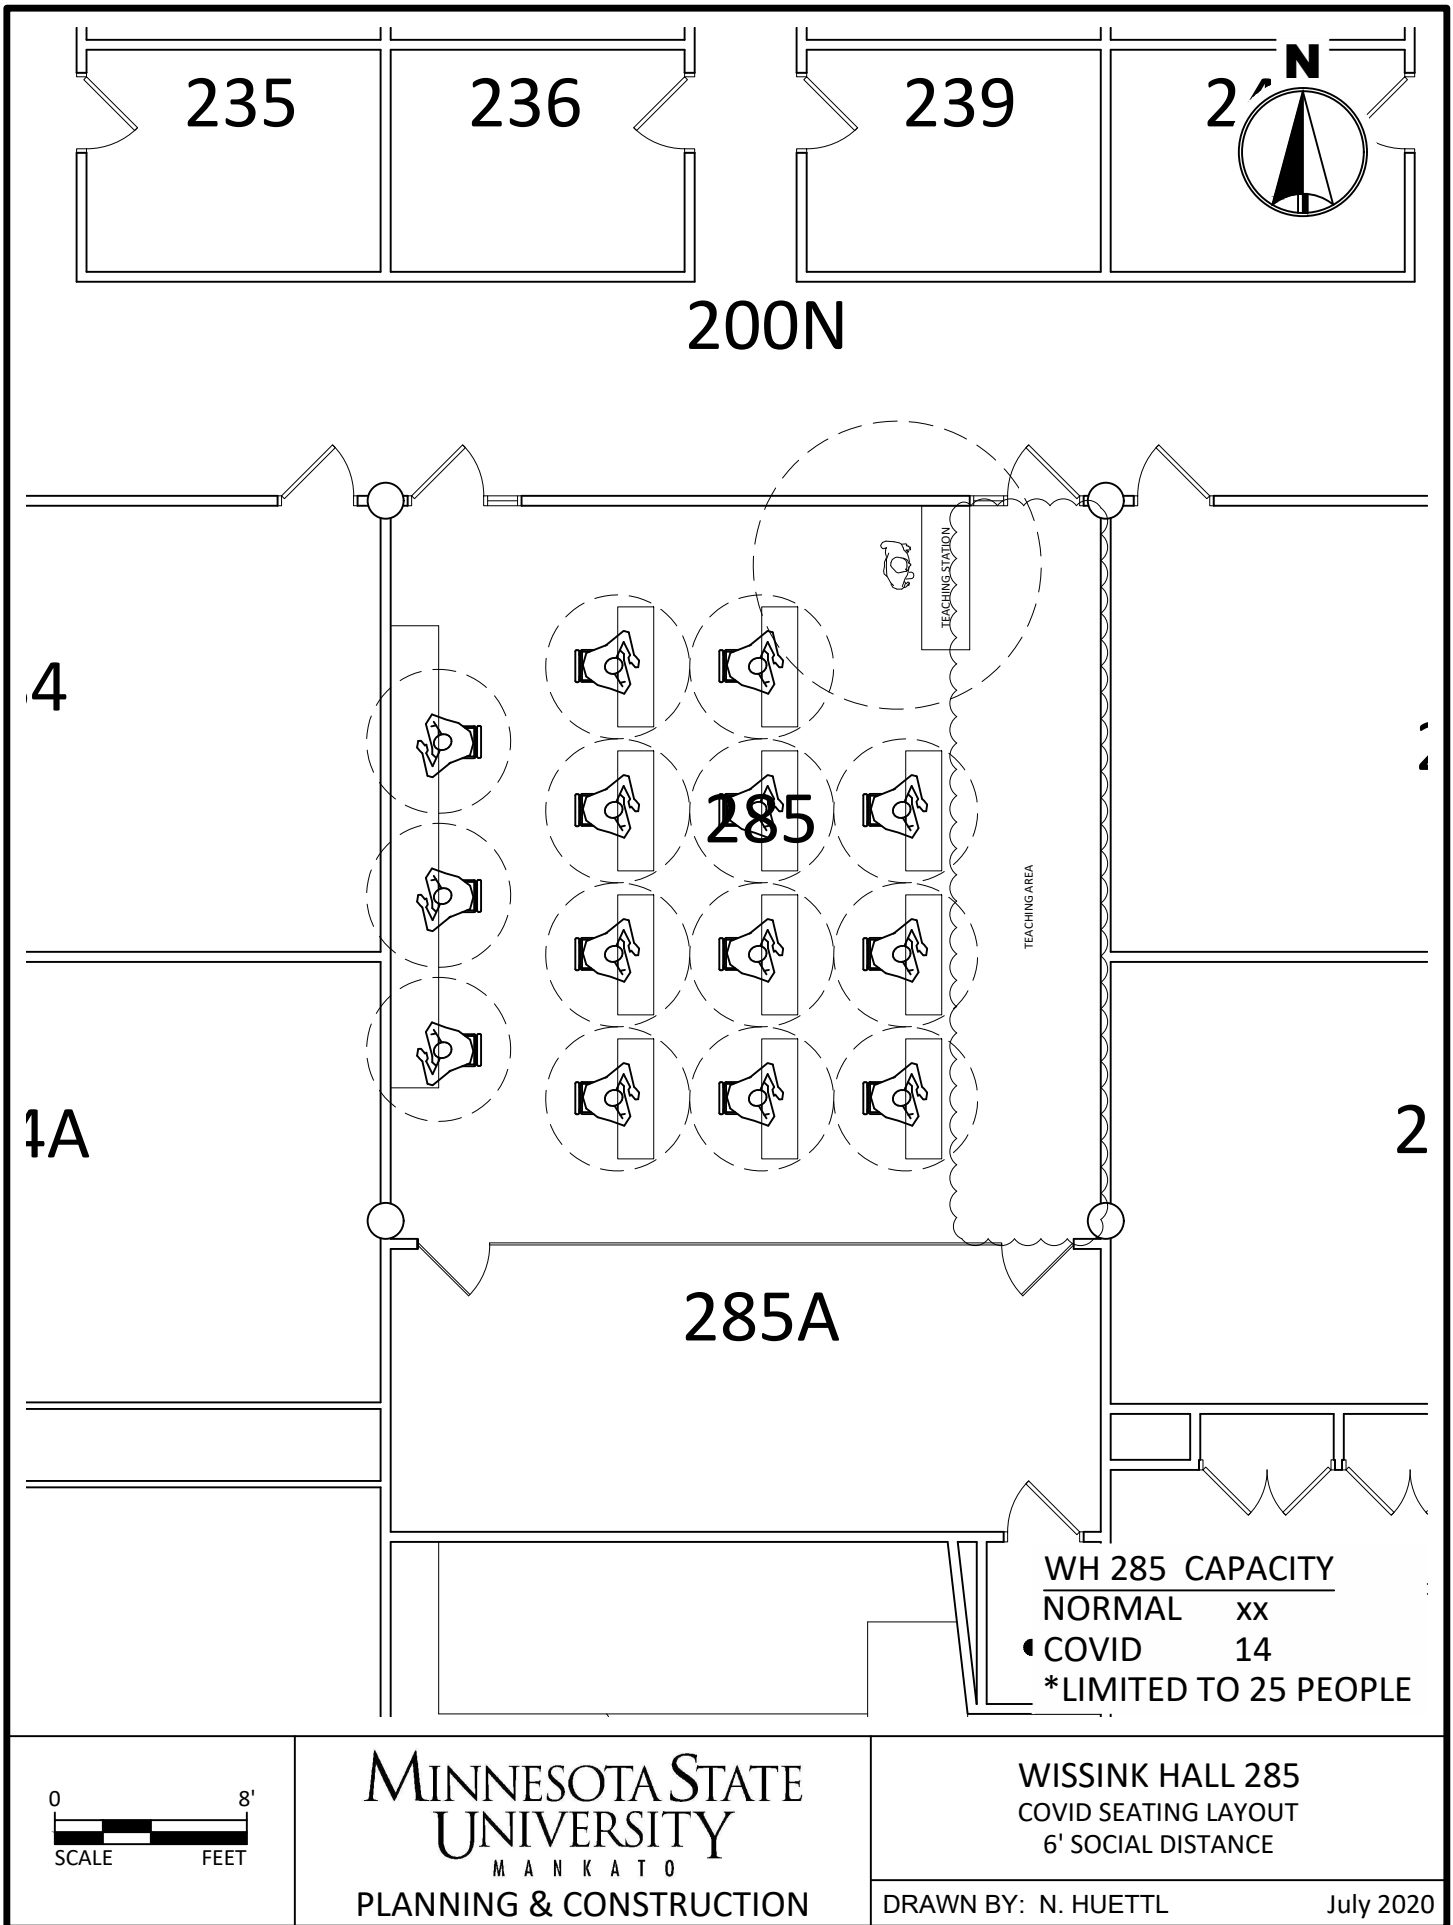

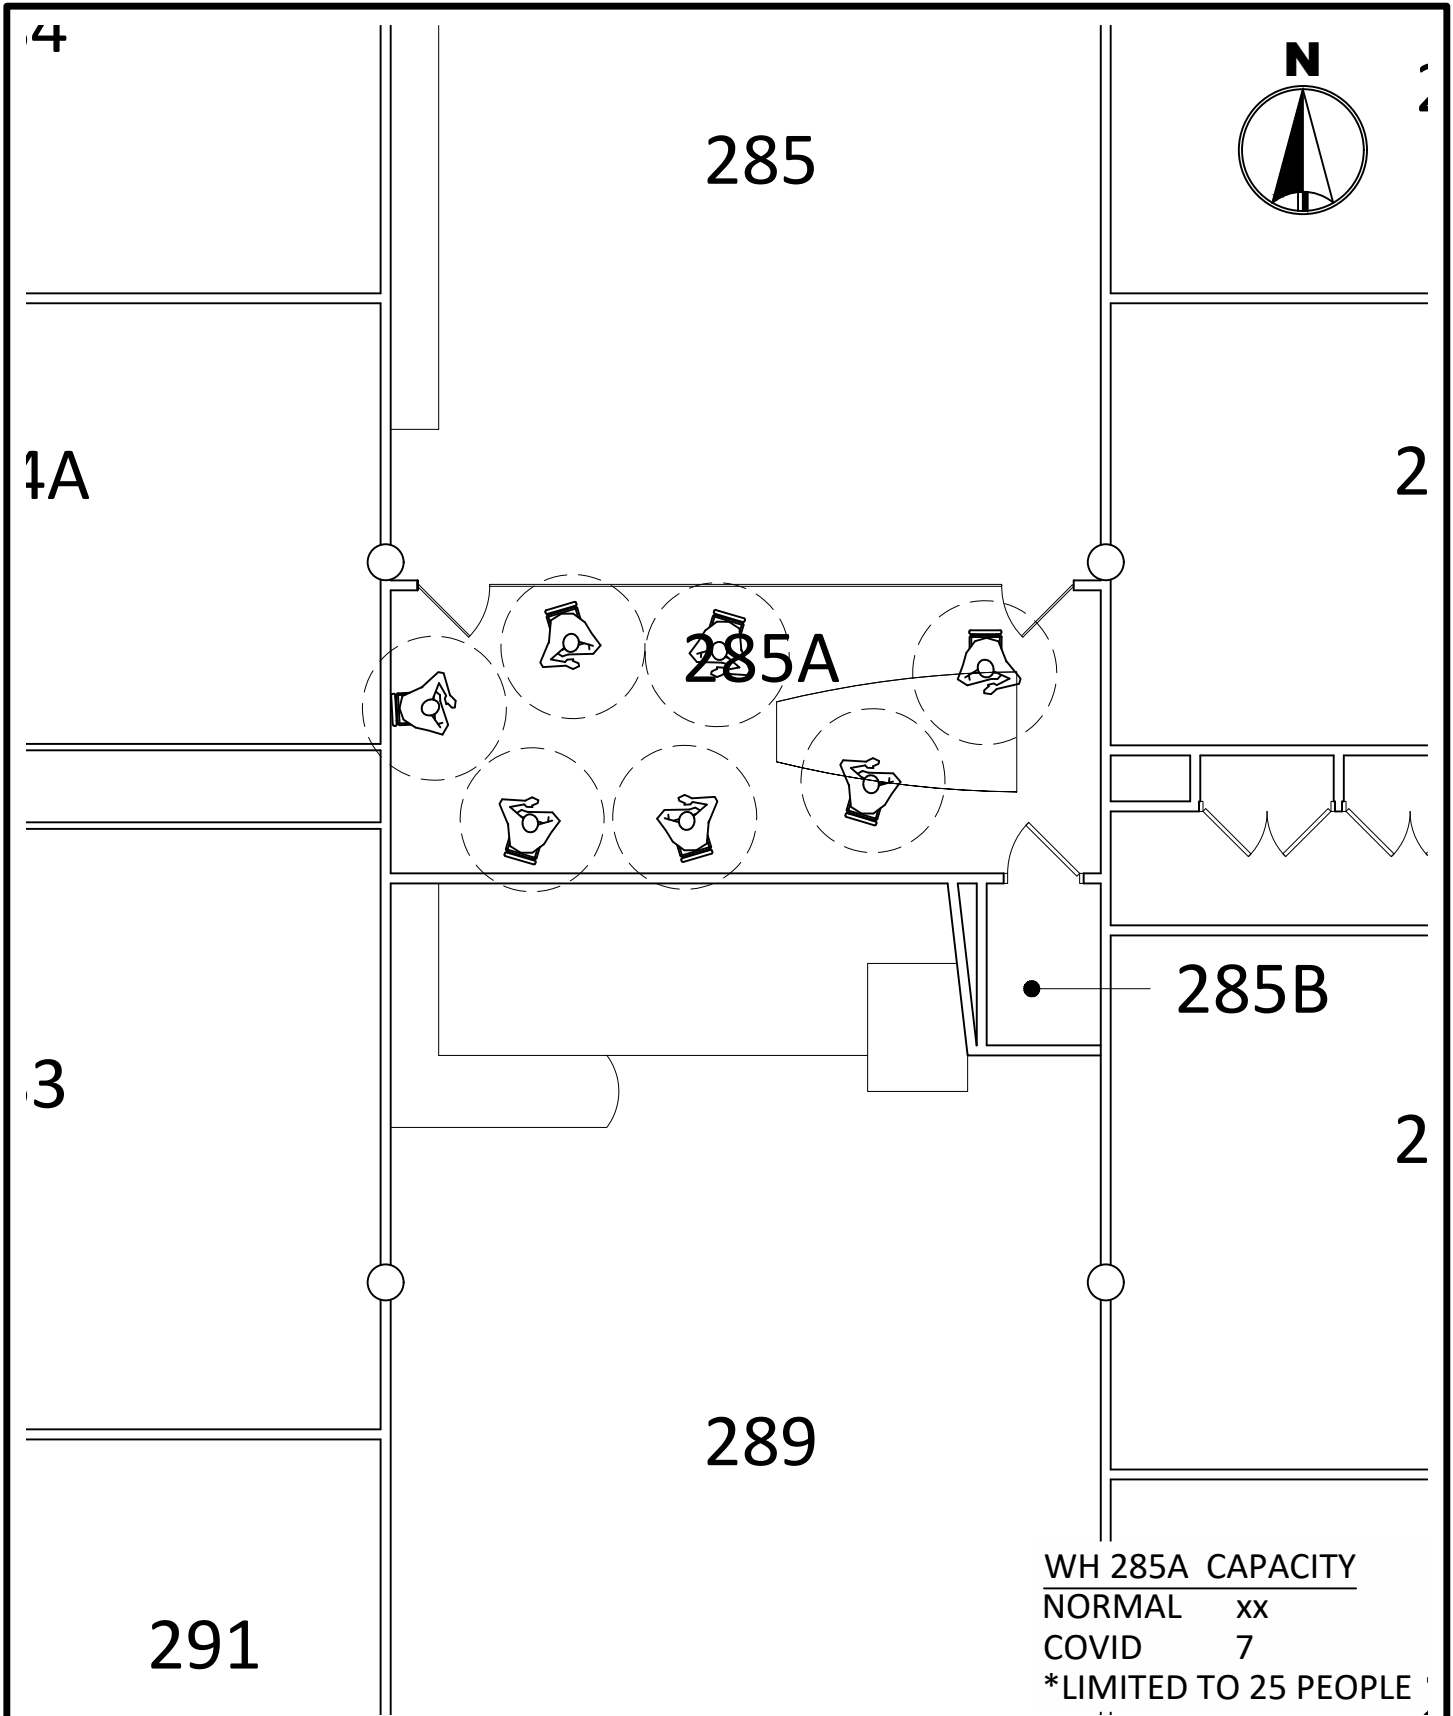

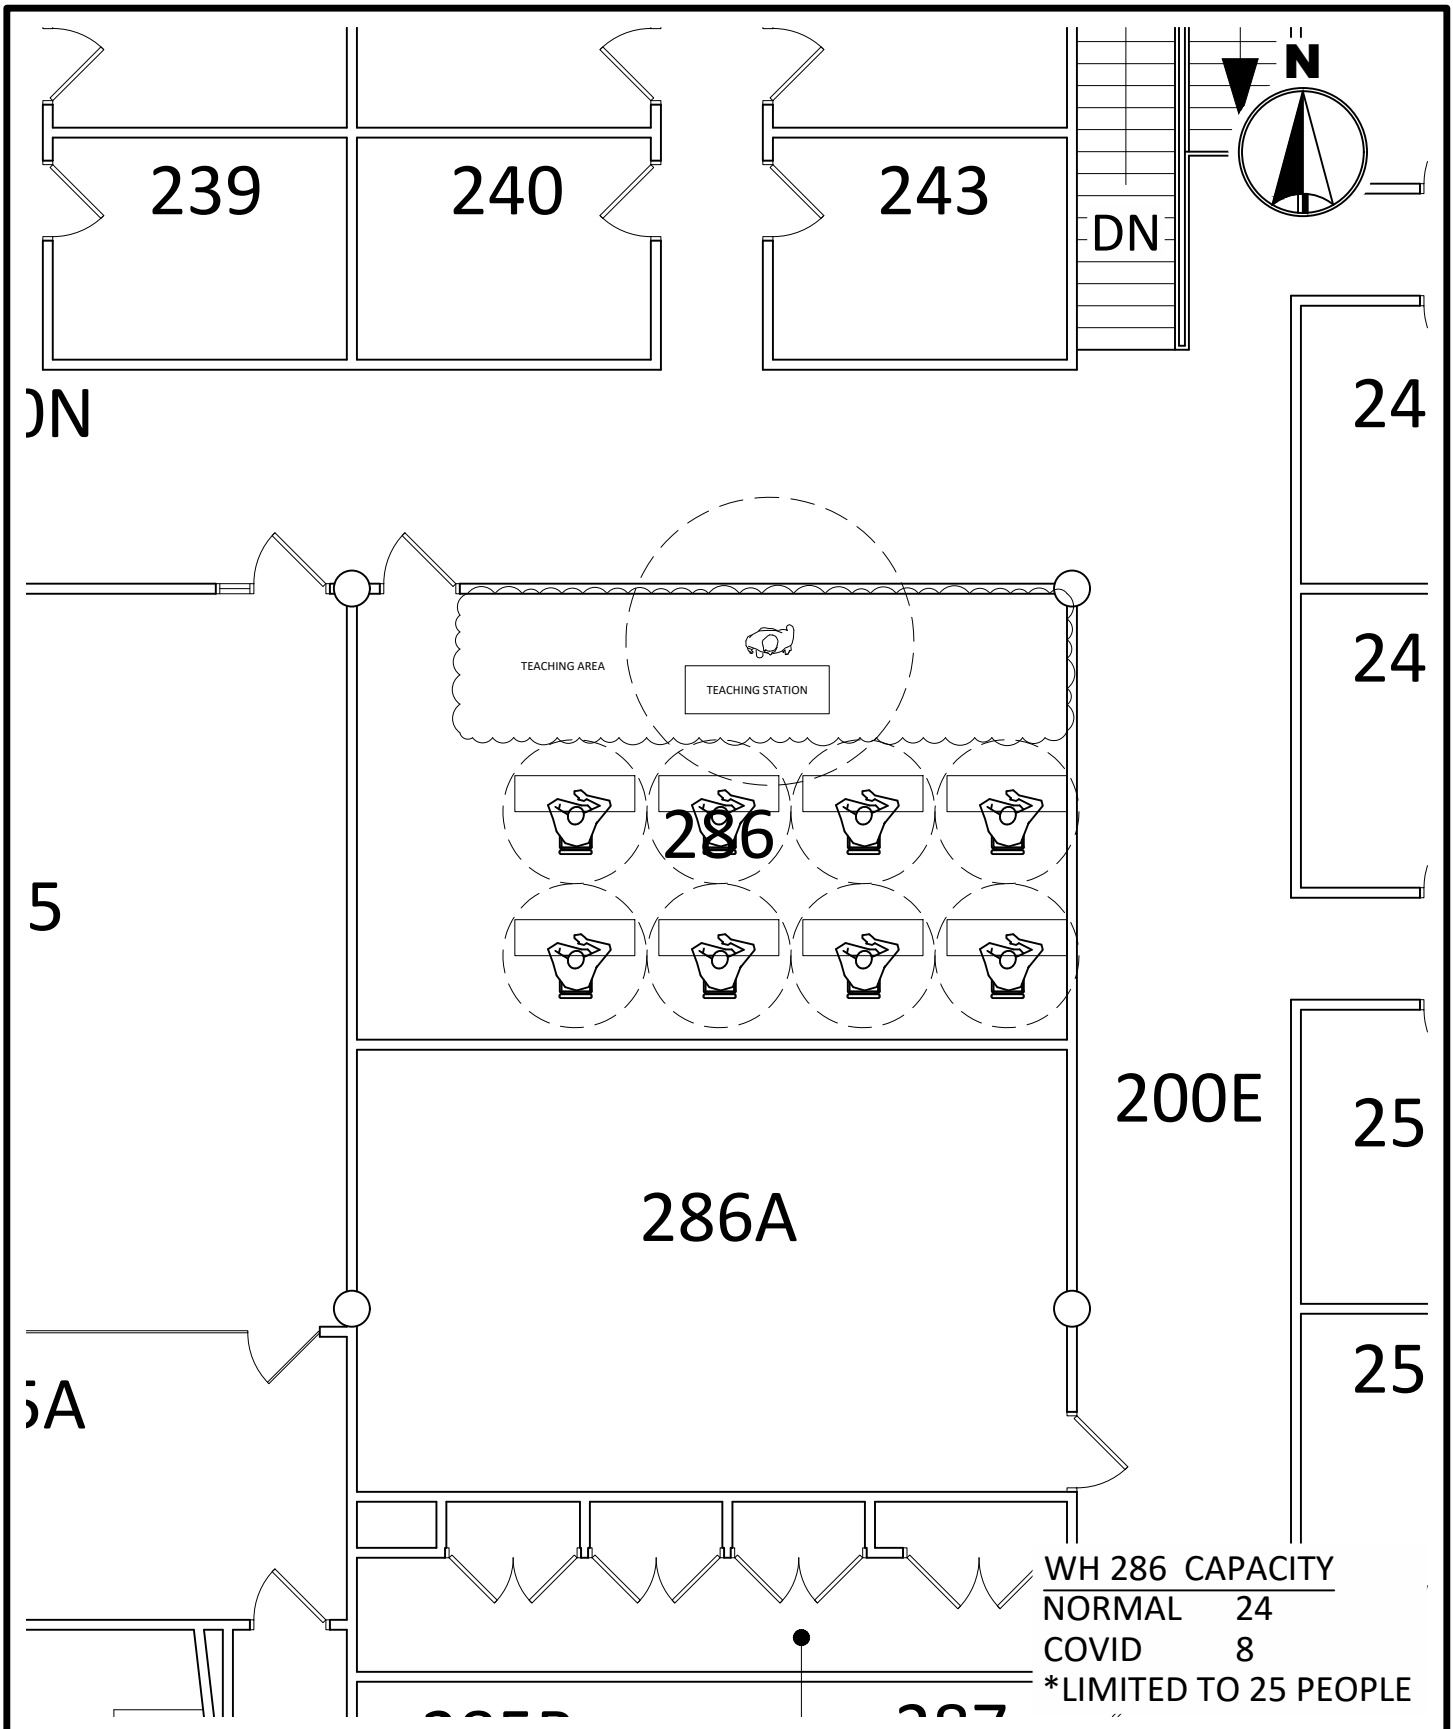


MINNESOTA STATE
UNIVERSITY
MANKATO
PLANNING & CONSTRUCTION

WISSINK HALL 286
COVID SEATING LAYOUT
6' SOCIAL DISTANCE

DRAWN BY: N. HUETTL

July 2020

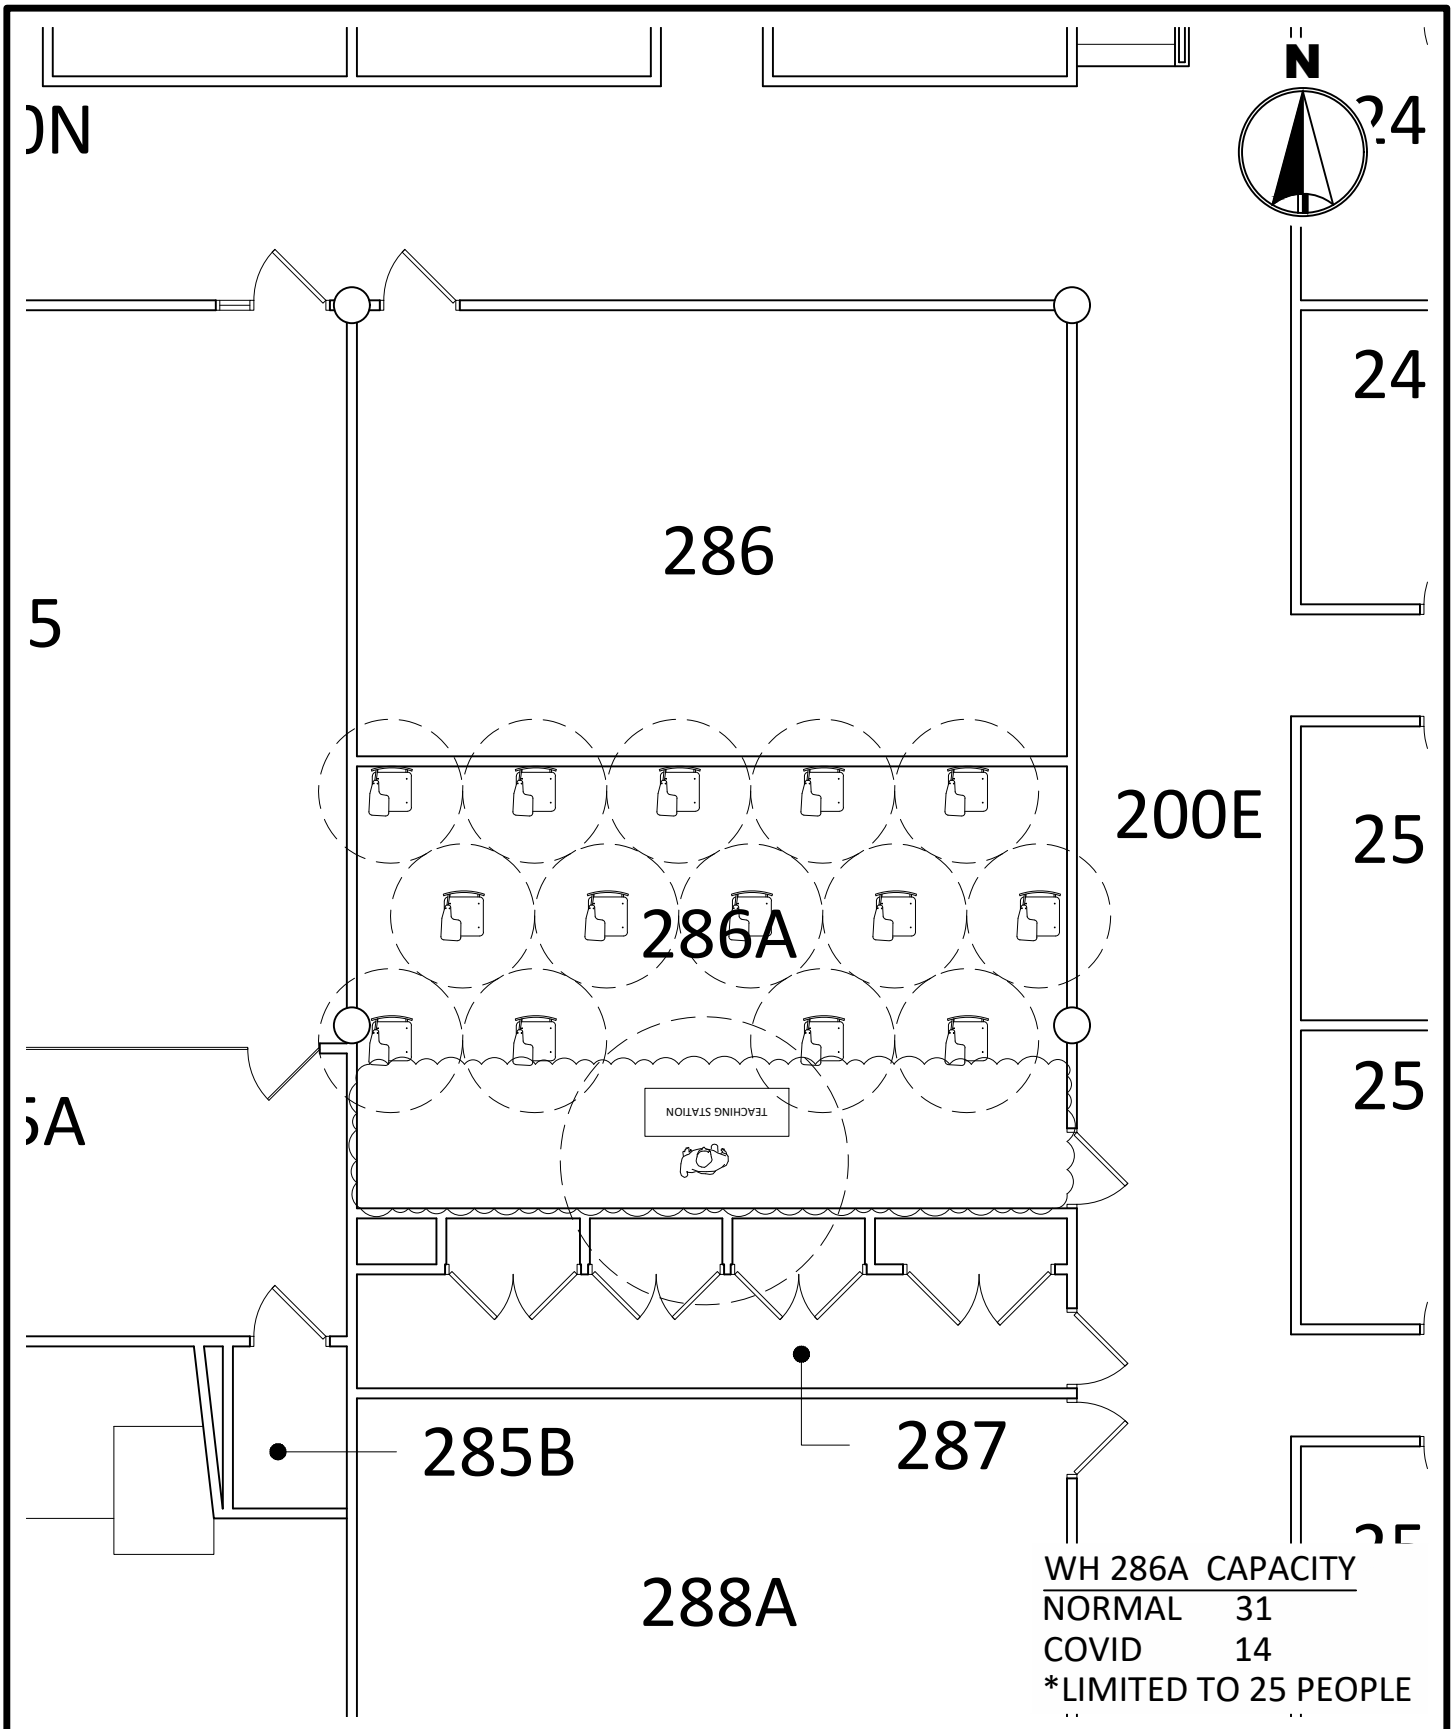

0 8'


SCALE FEET


MINNESOTA STATE
UNIVERSITY
MANKATO
PLANNING & CONSTRUCTION

WISSINK HALL 286A
COVID SEATING LAYOUT
6' SOCIAL DISTANCE

DRAWN BY: N. HUETTL

July 2020

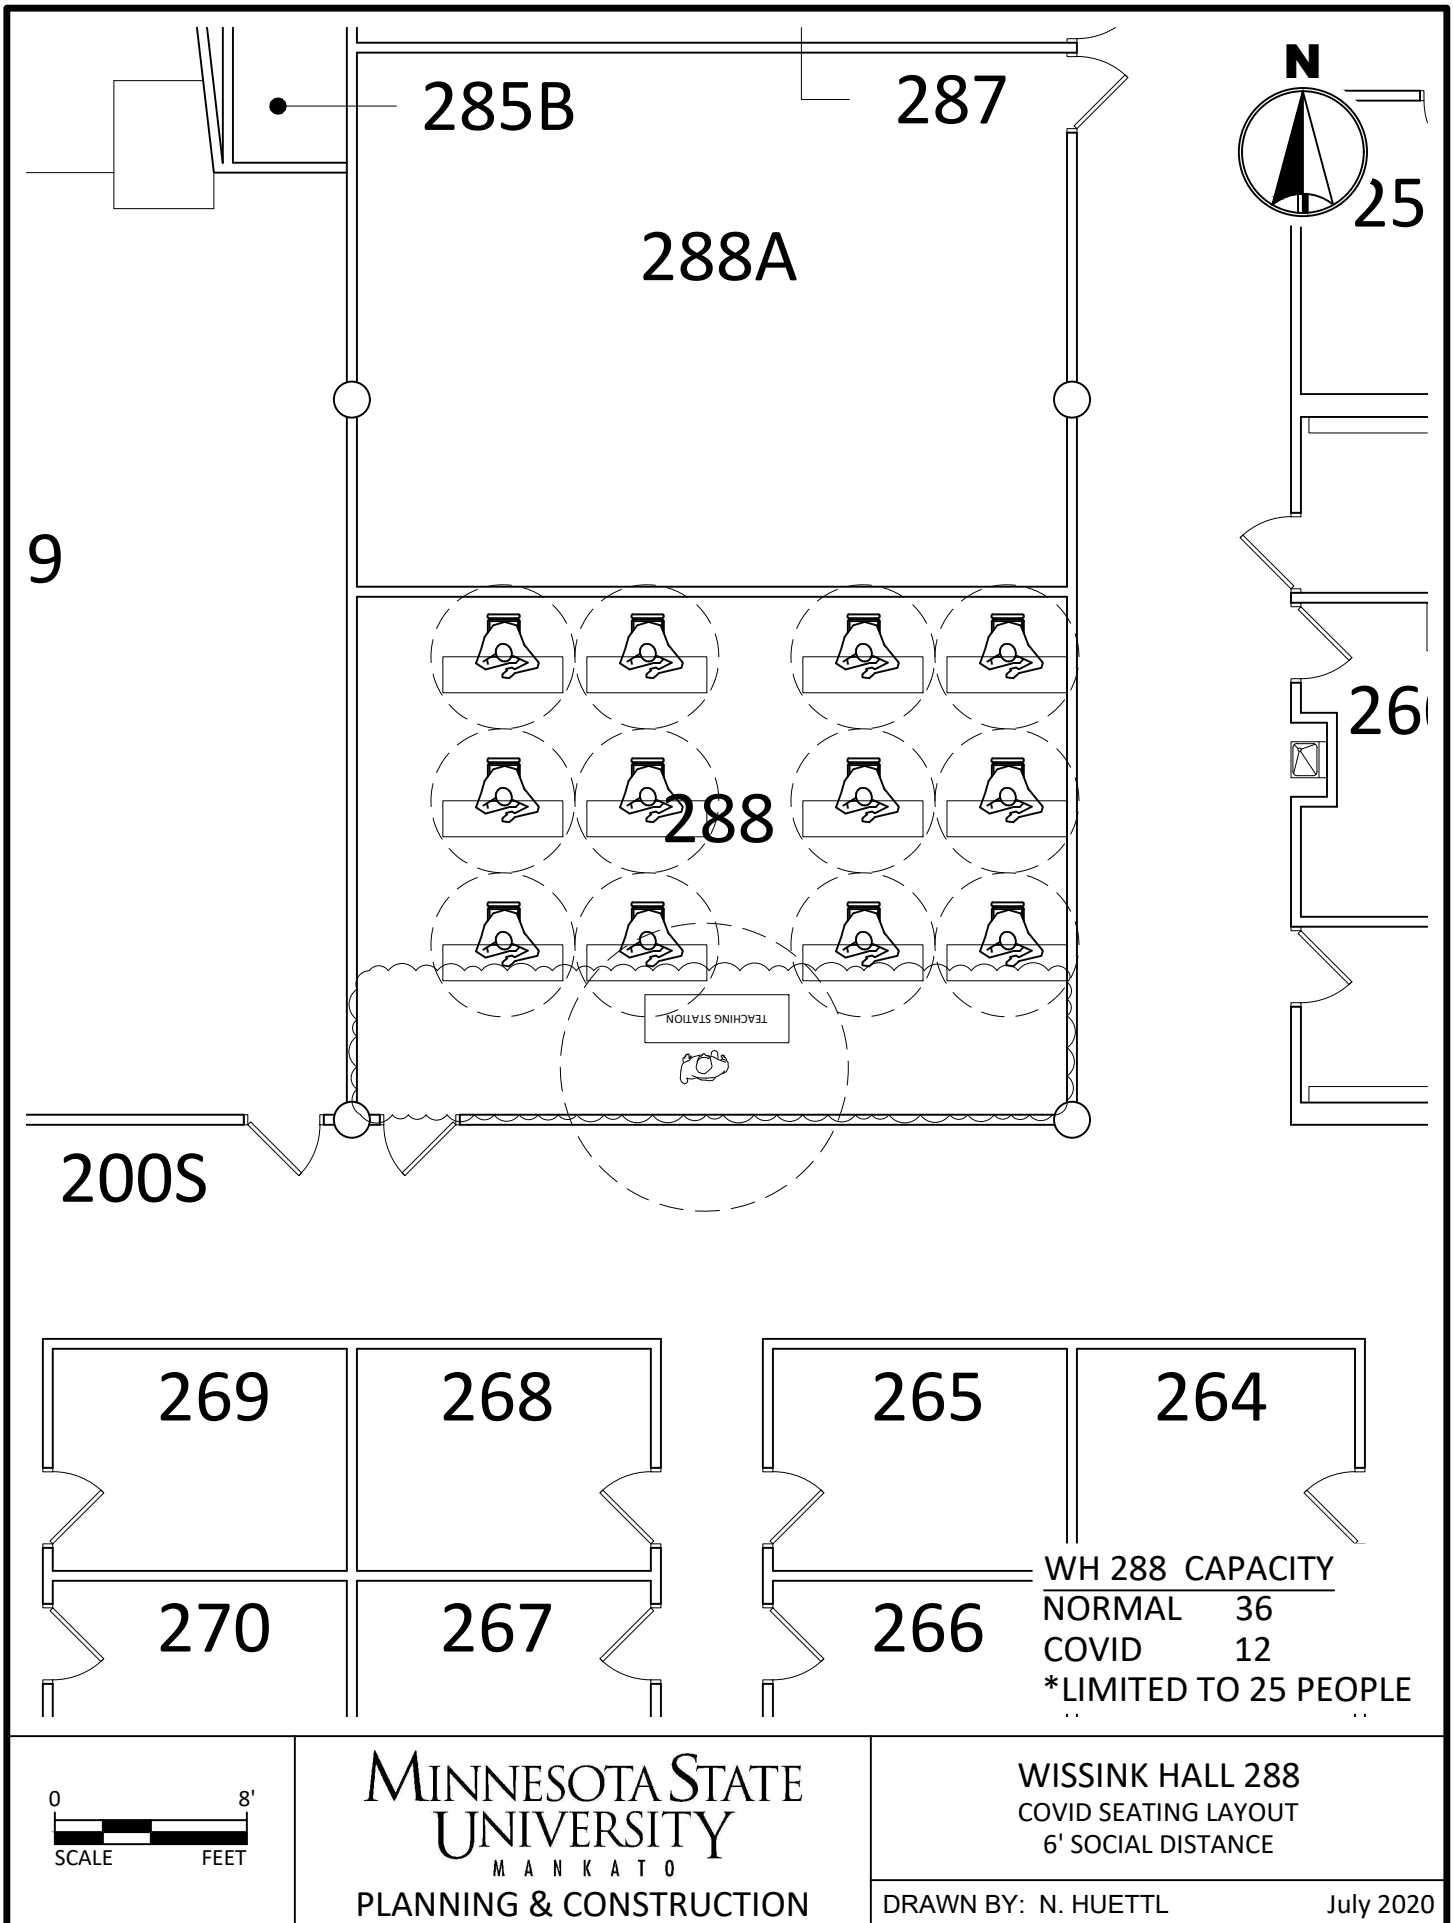

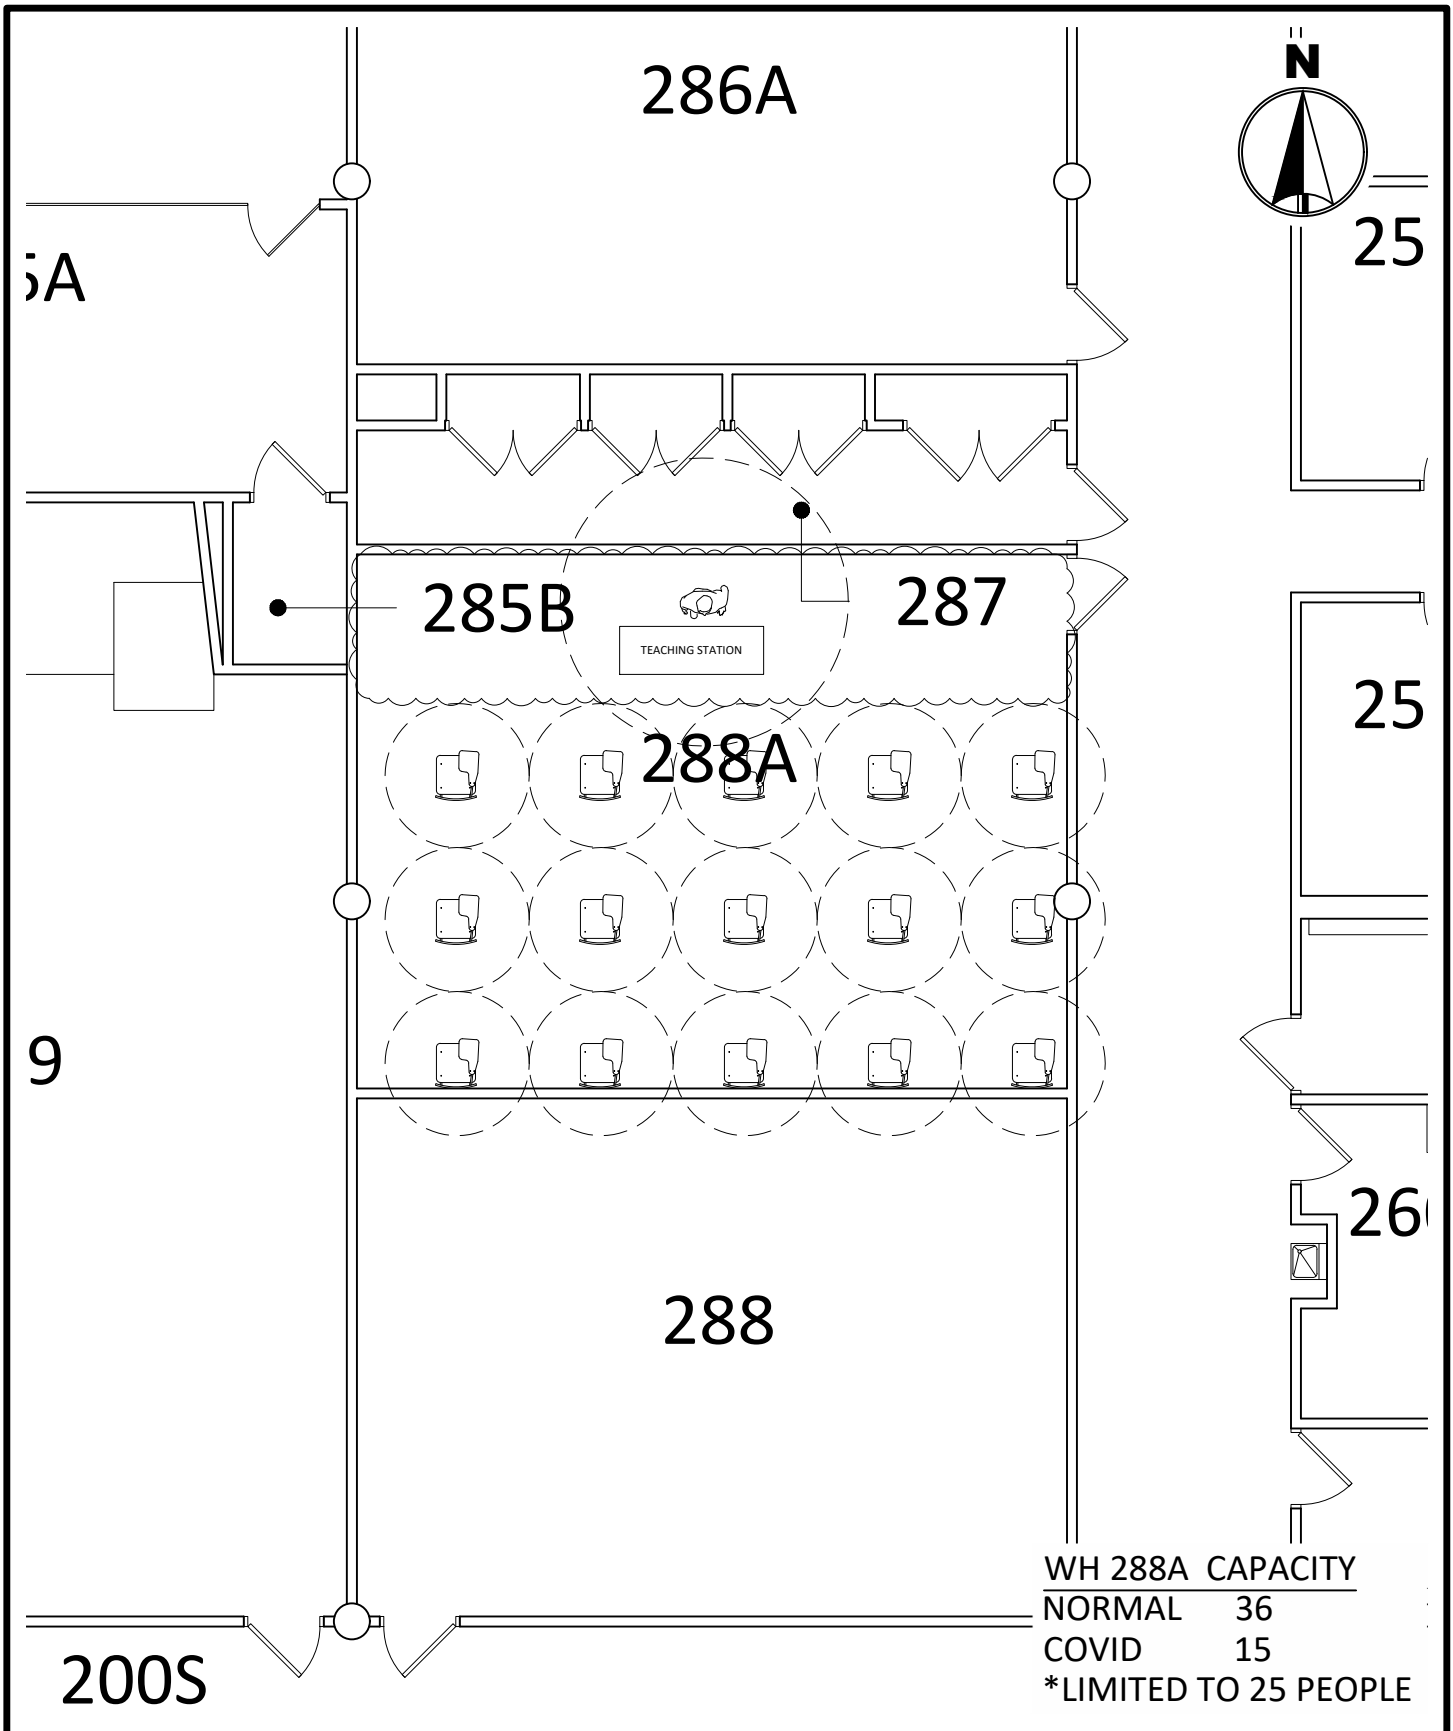



MINNESOTA STATE
UNIVERSITY
MANKATO
PLANNING & CONSTRUCTION

WISSINK HALL 288A
COVID SEATING LAYOUT
6' SOCIAL DISTANCE

DRAWN BY: N. HUETTL

July 2020

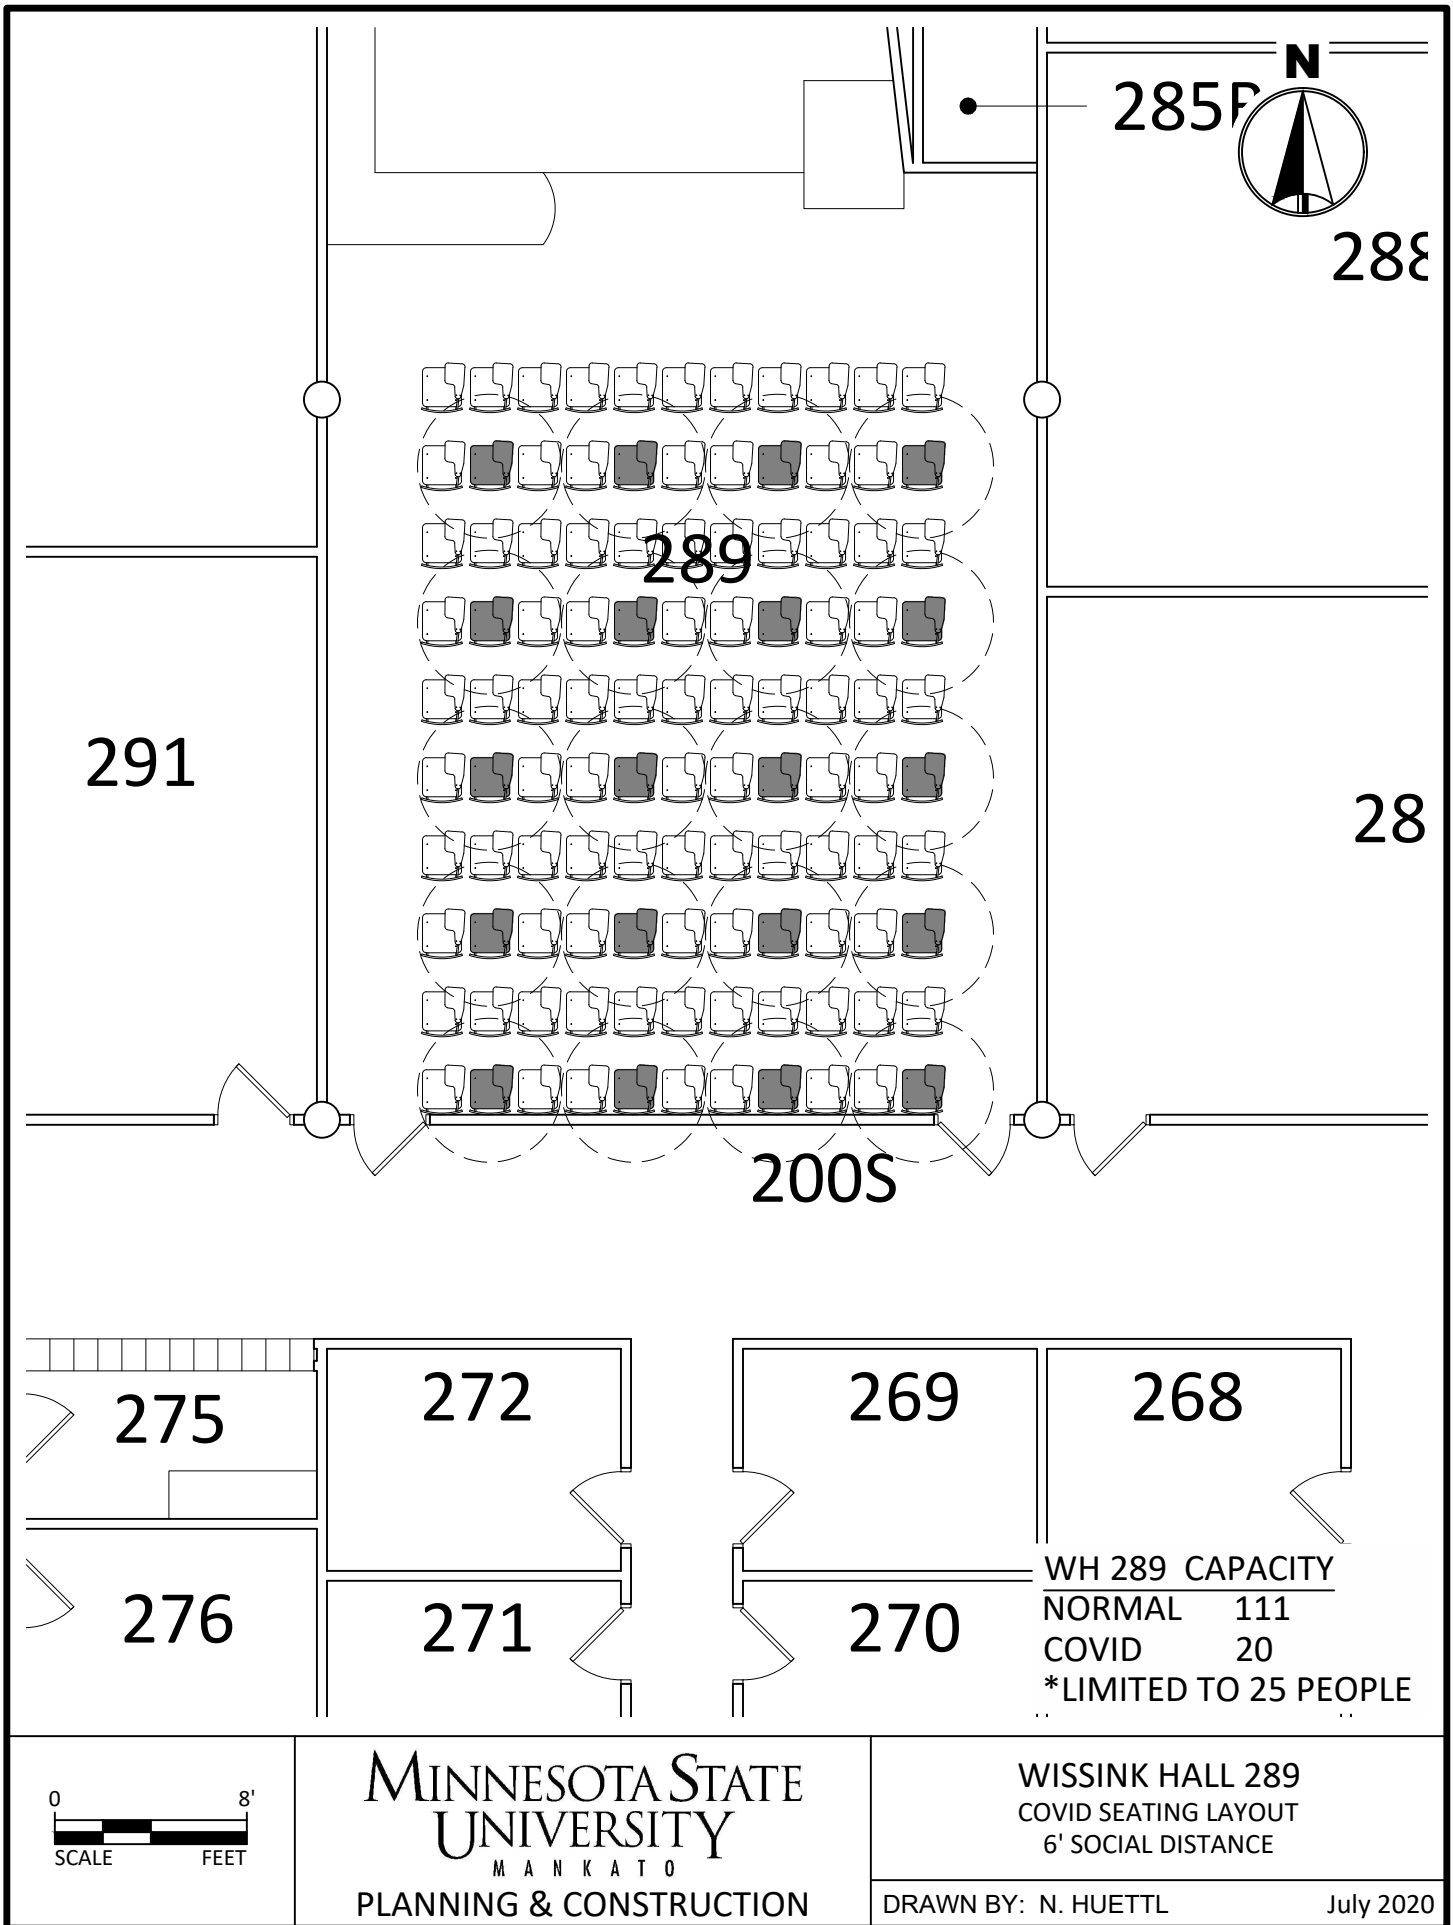

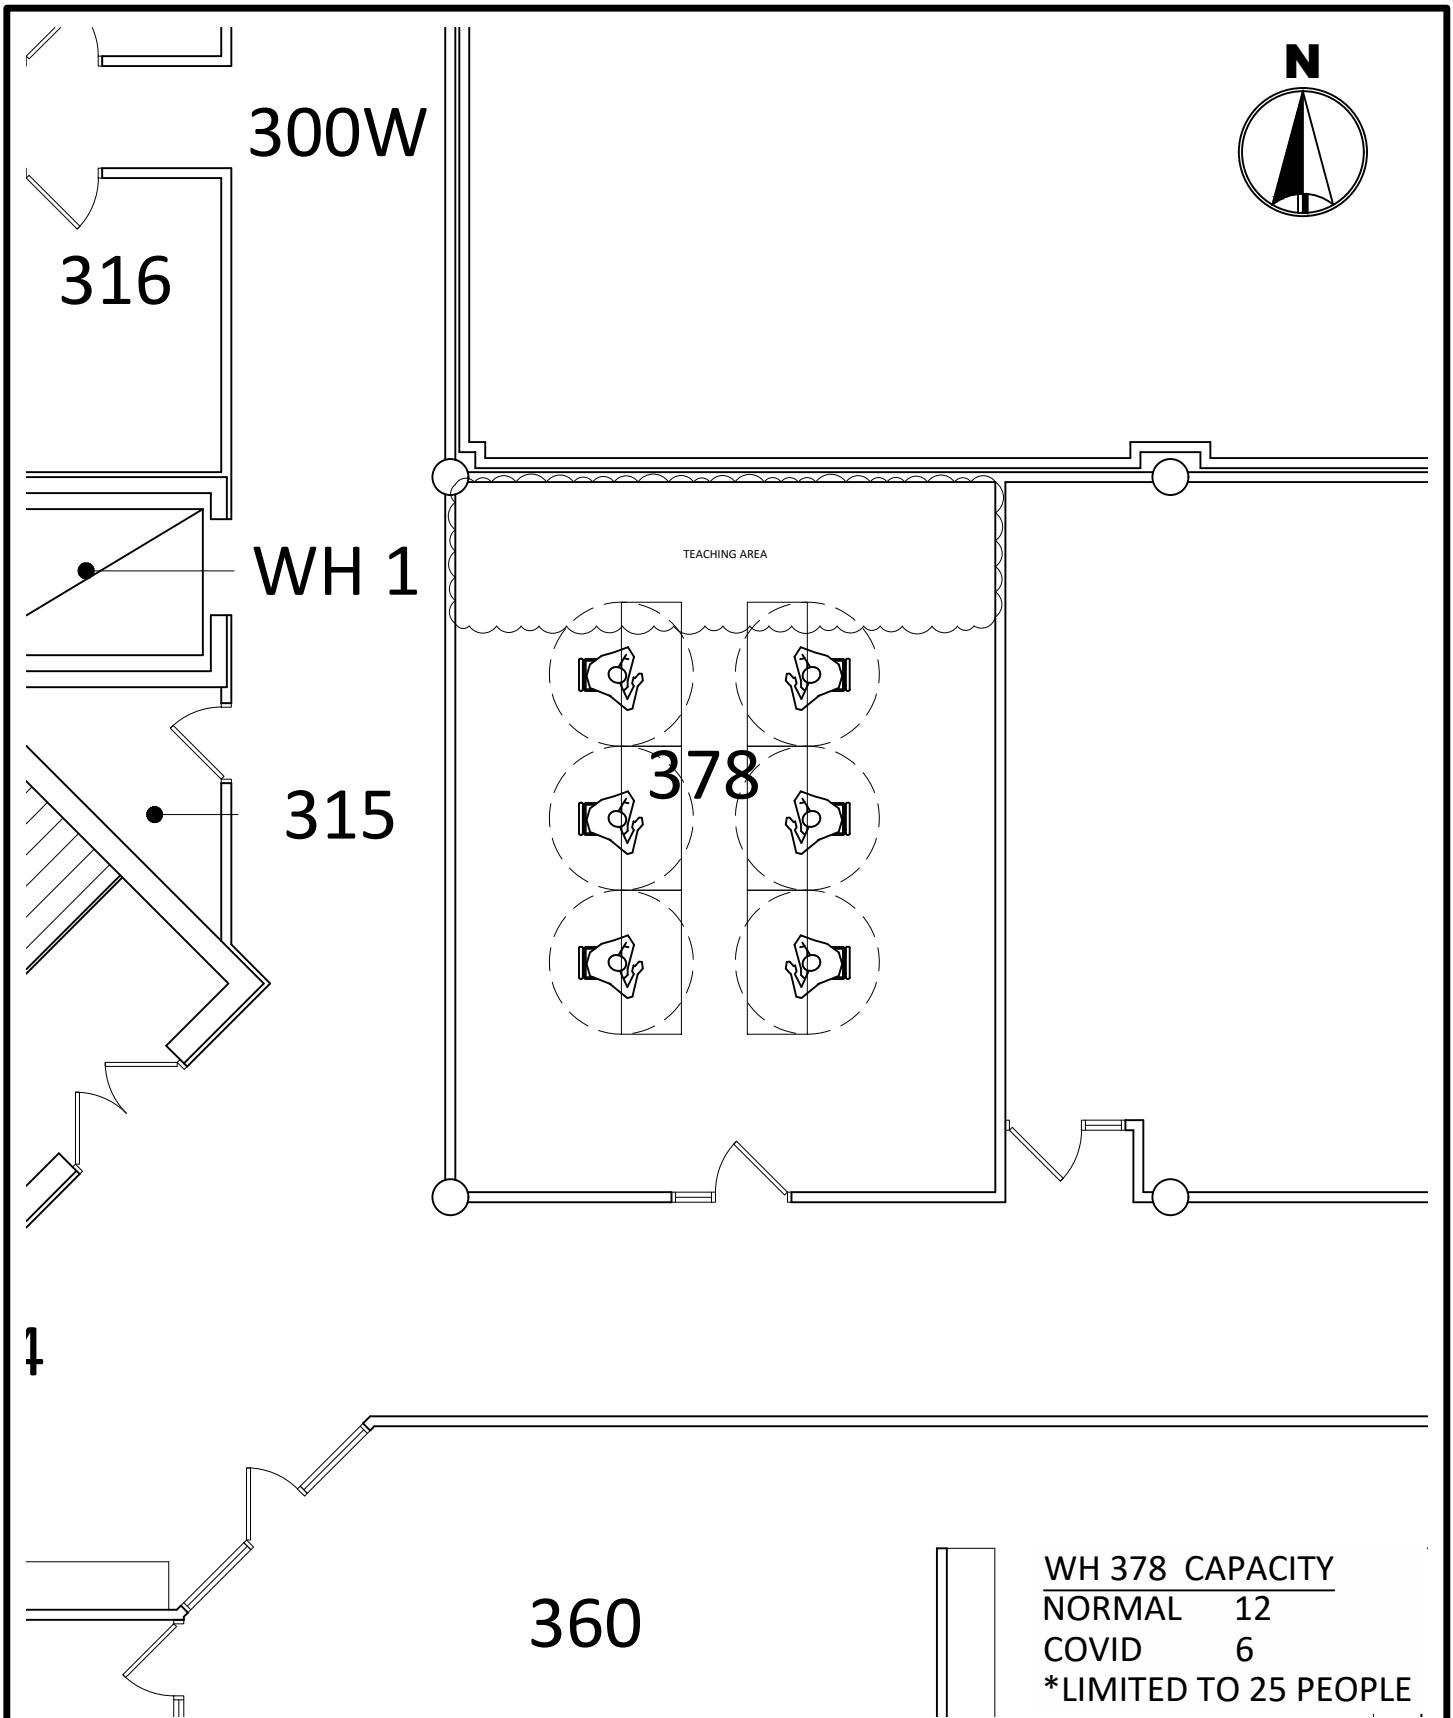

WH 378 CAPACITY	
NORMAL	12
COVID	6
*LIMITED TO 25 PEOPLE	




MINNESOTA STATE
UNIVERSITY
MANKATO
PLANNING & CONSTRUCTION

WISSINK HALL 378
COVID SEATING LAYOUT
6' SOCIAL DISTANCE

DRAWN BY: N. HUETTL

July 2020

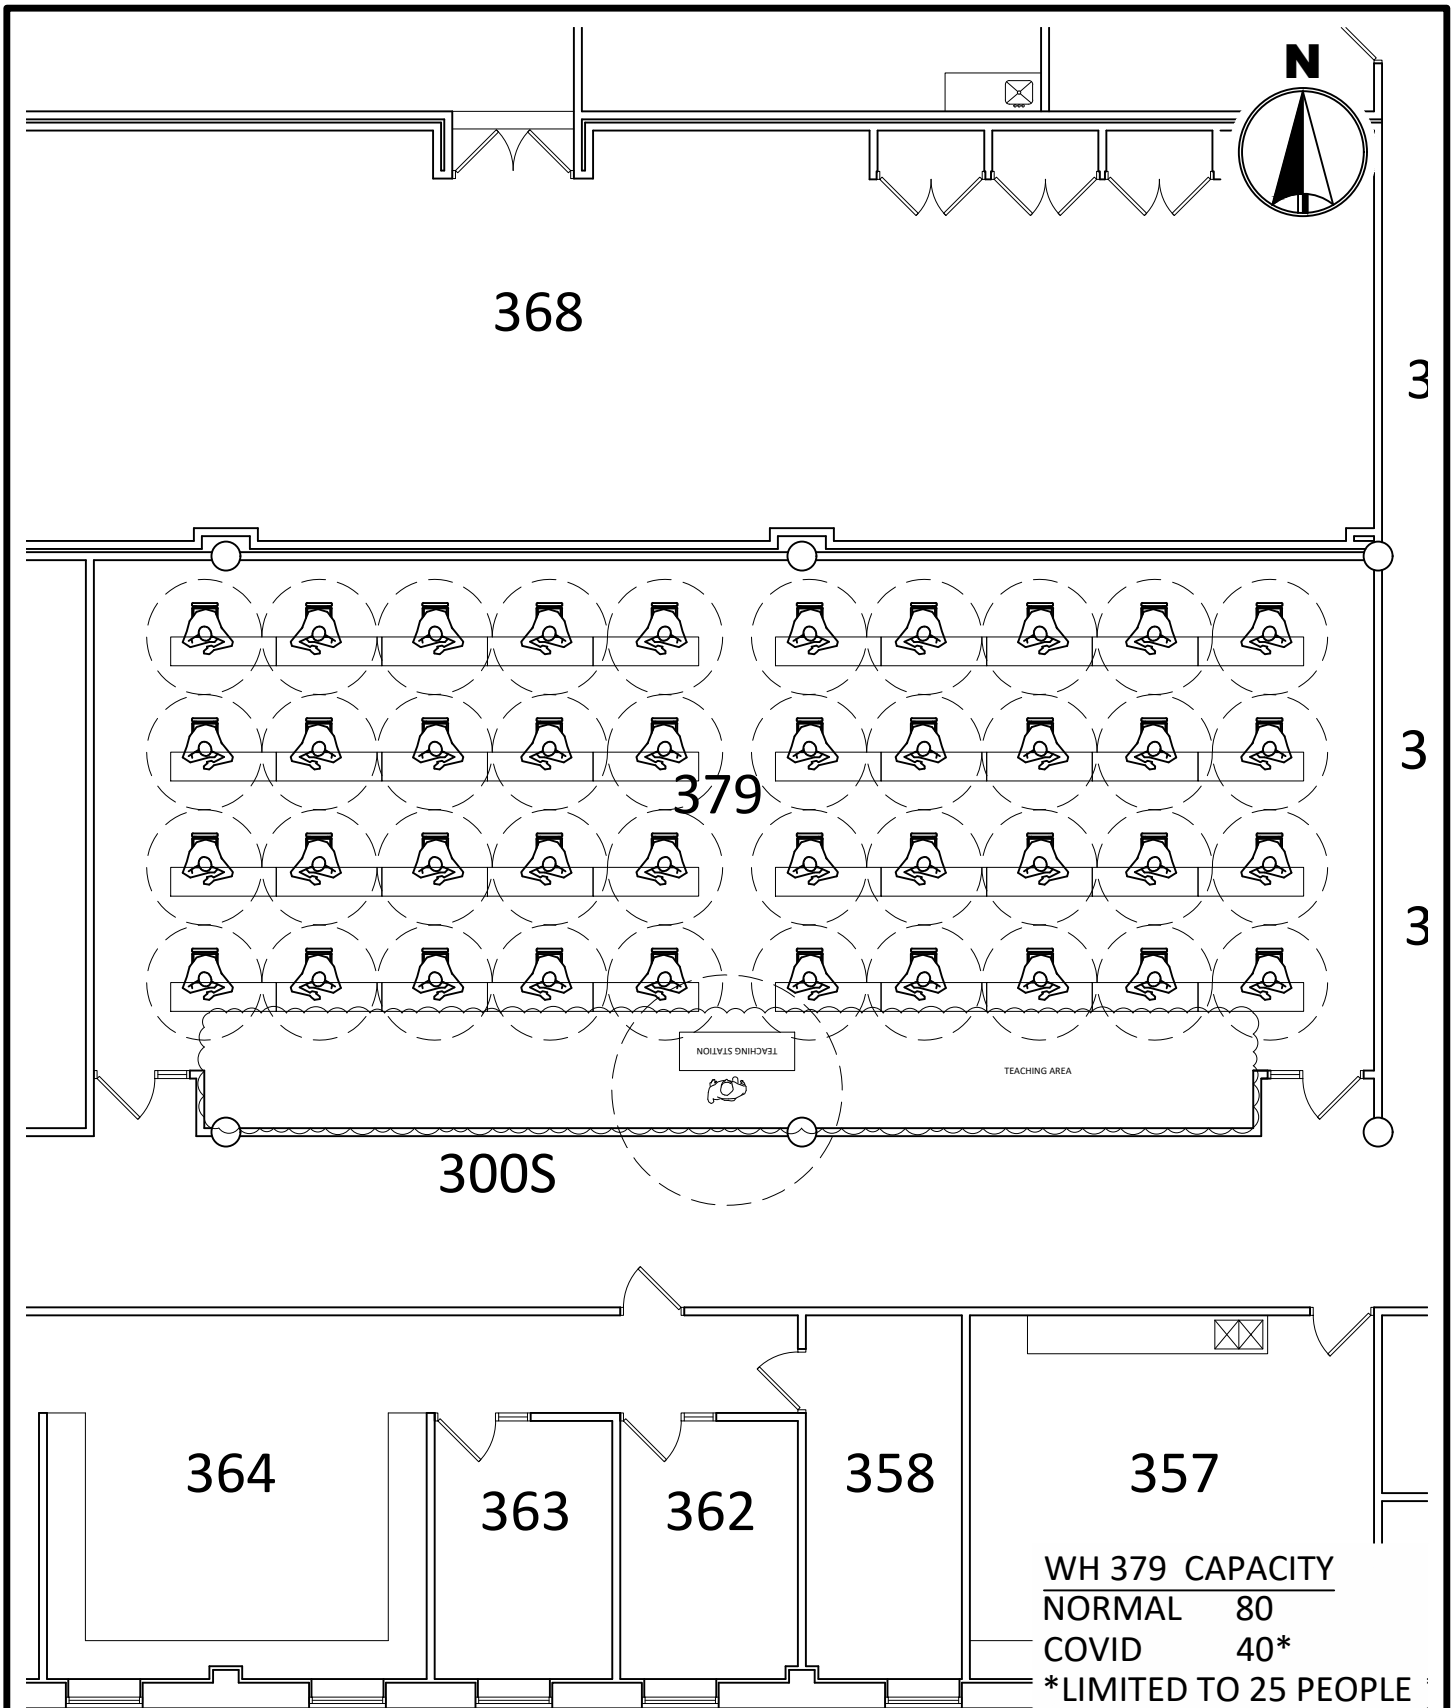


0 10'
SCALE FEET

MINNESOTA STATE
UNIVERSITY
MANKATO
PLANNING & CONSTRUCTION

WISSINK HALL 379
COVID SEATING LAYOUT
6' SOCIAL DISTANCE

DRAWN BY: N. HUETTL

July 2020

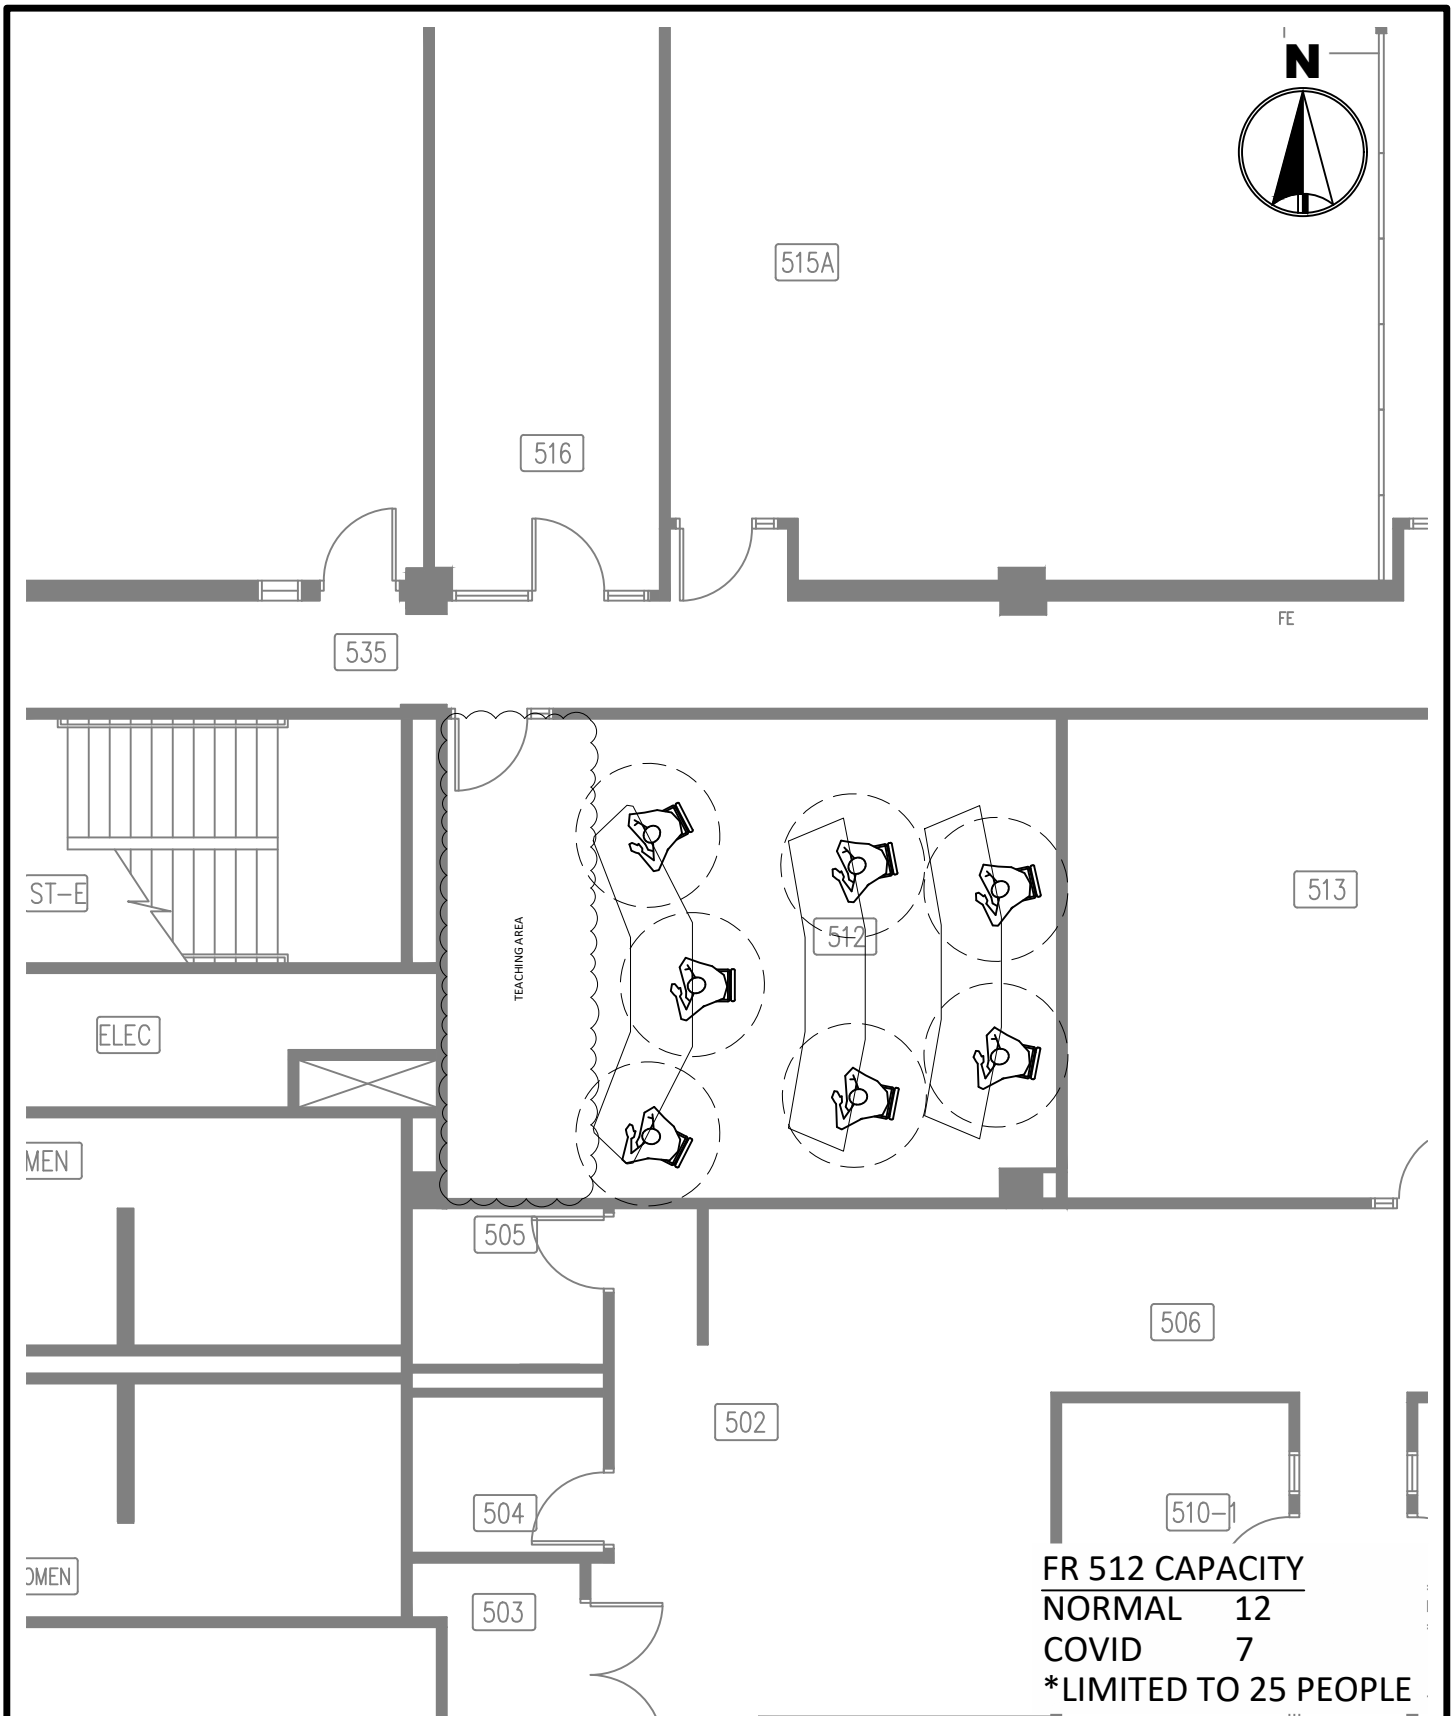


0 8'
SCALE FEET

MINNESOTA STATE
UNIVERSITY
MANKATO
PLANNING & CONSTRUCTION

7700 FRANCE 512
COVID SEATING LAYOUT
6' SOCIAL DISTANCE

DRAWN BY: N. HUETTL

July 2020

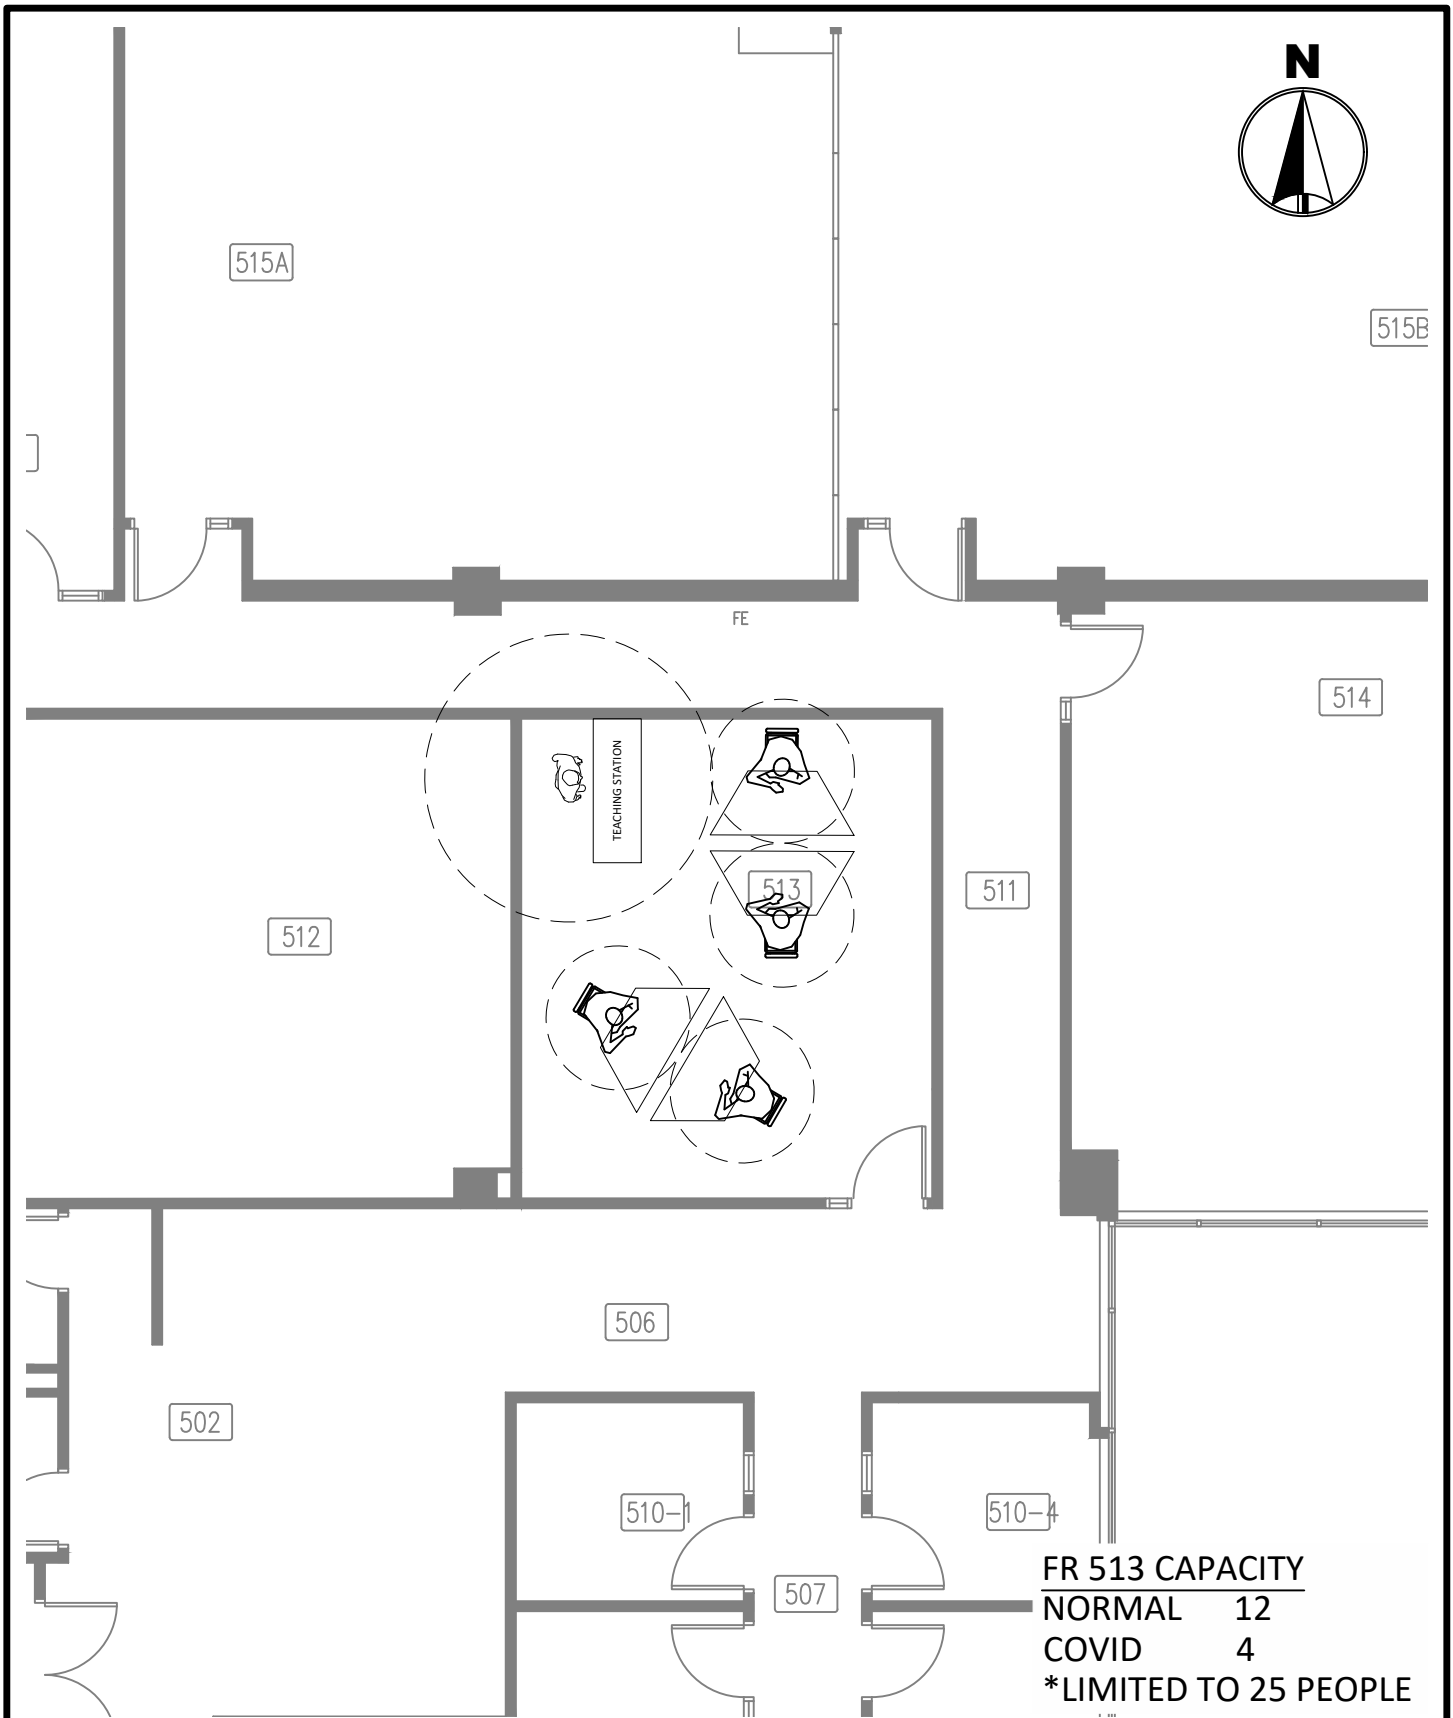


0 8'

SCALE FEET

MINNESOTA STATE
UNIVERSITY
MANKATO
PLANNING & CONSTRUCTION

7700 FRANCE 513
COVID SEATING LAYOUT
6' SOCIAL DISTANCE

DRAWN BY: N. HUETTL July 2020

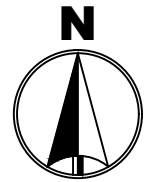

515B

FE

513

511

514

TEACHING STATION

6

10-1

510-4

507

FR 514 CAPACITY
NORMAL 18
COVID 7
*LIMITED TO 25 PEOPLE





MINNESOTA STATE
UNIVERSITY
MANKATO
PLANNING & CONSTRUCTION

7700 FRANCE 514
COVID SEATING LAYOUT
6' SOCIAL DISTANCE

DRAWN BY: N. HUETTL

July 2020

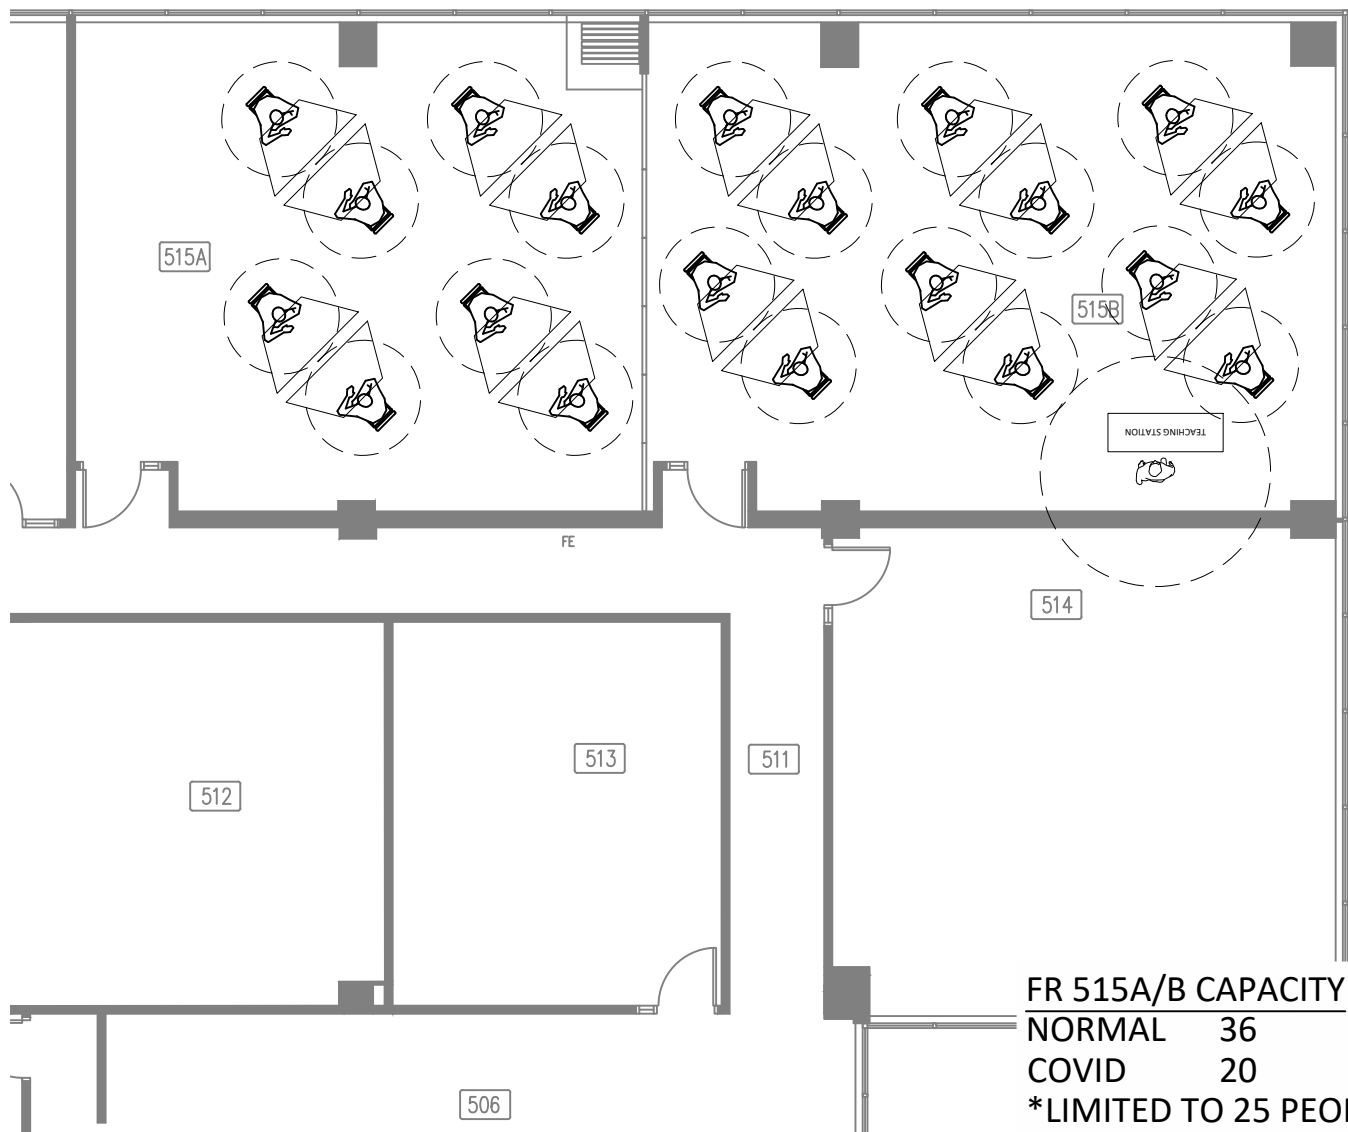
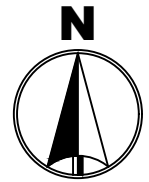


MINNESOTA STATE
UNIVERSITY
MANKATO
PLANNING & CONSTRUCTION

7700 FRANCE 515A/B
COVID SEATING LAYOUT
6' SOCIAL DISTANCE

DRAWN BY: N. HUETTL

July 2020

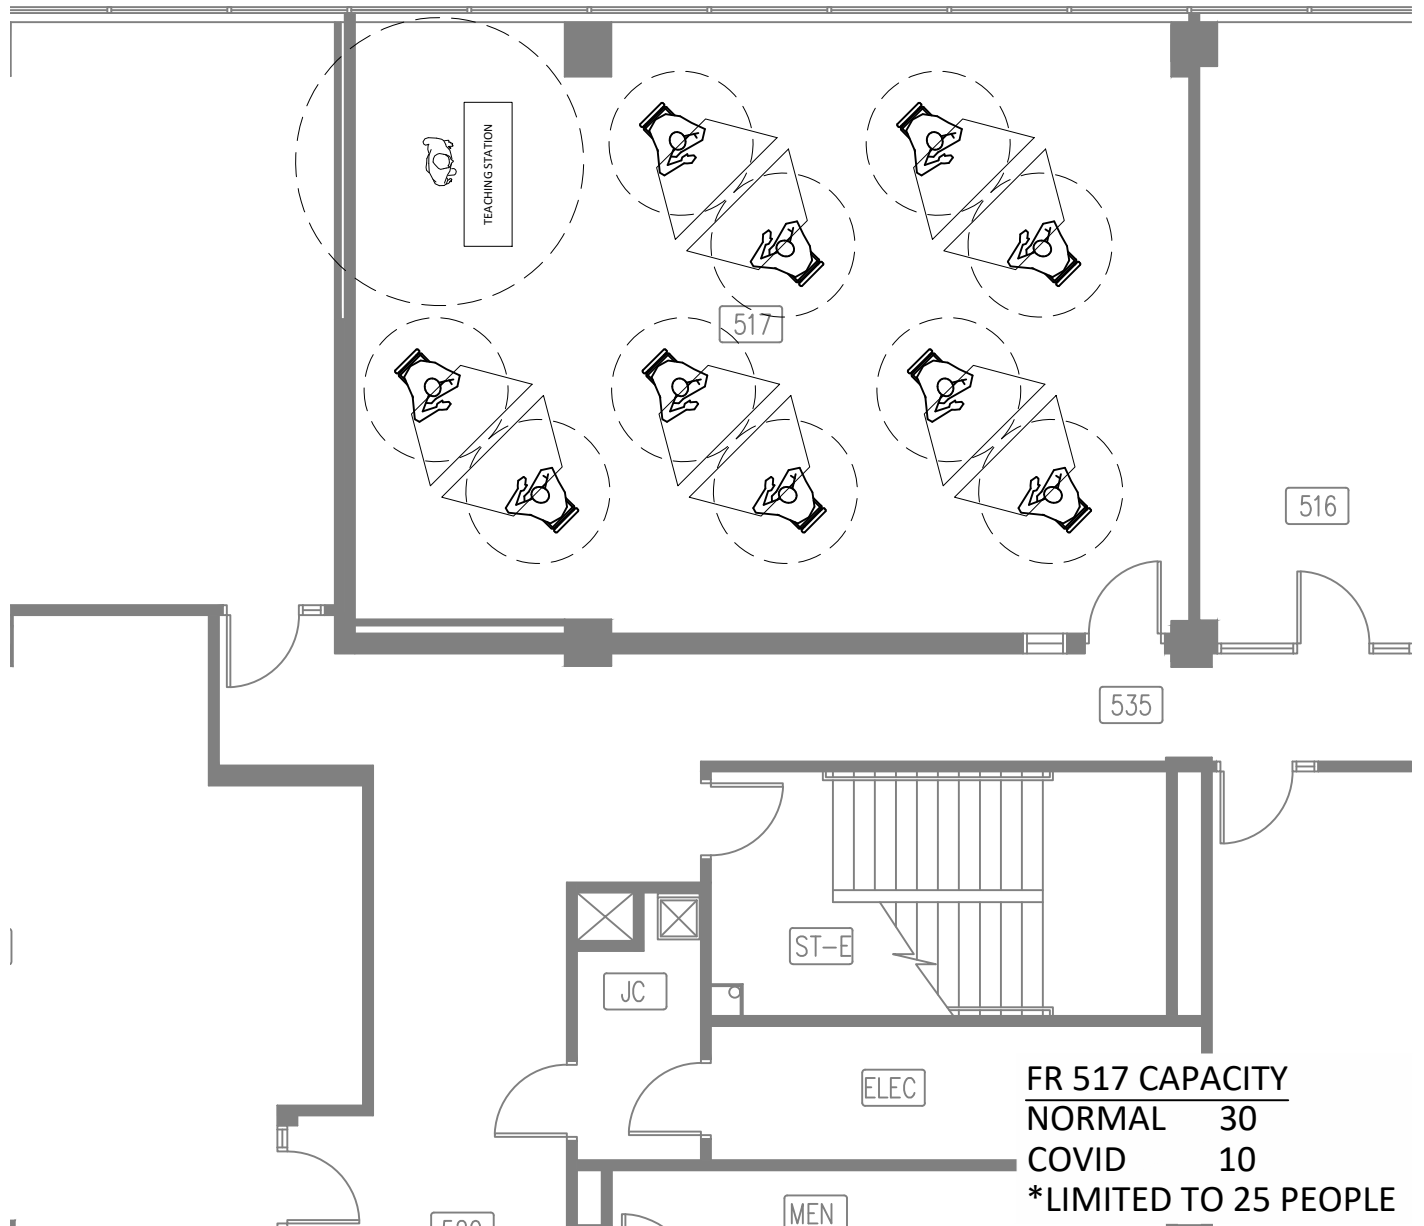
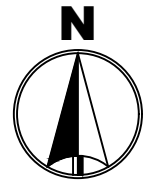


**MINNESOTA STATE
UNIVERSITY**
MANKATO
PLANNING & CONSTRUCTION

7700 FRANCE 517
COVID SEATING LAYOUT
6' SOCIAL DISTANCE

DRAWN BY: N. HUETTL

July 2020

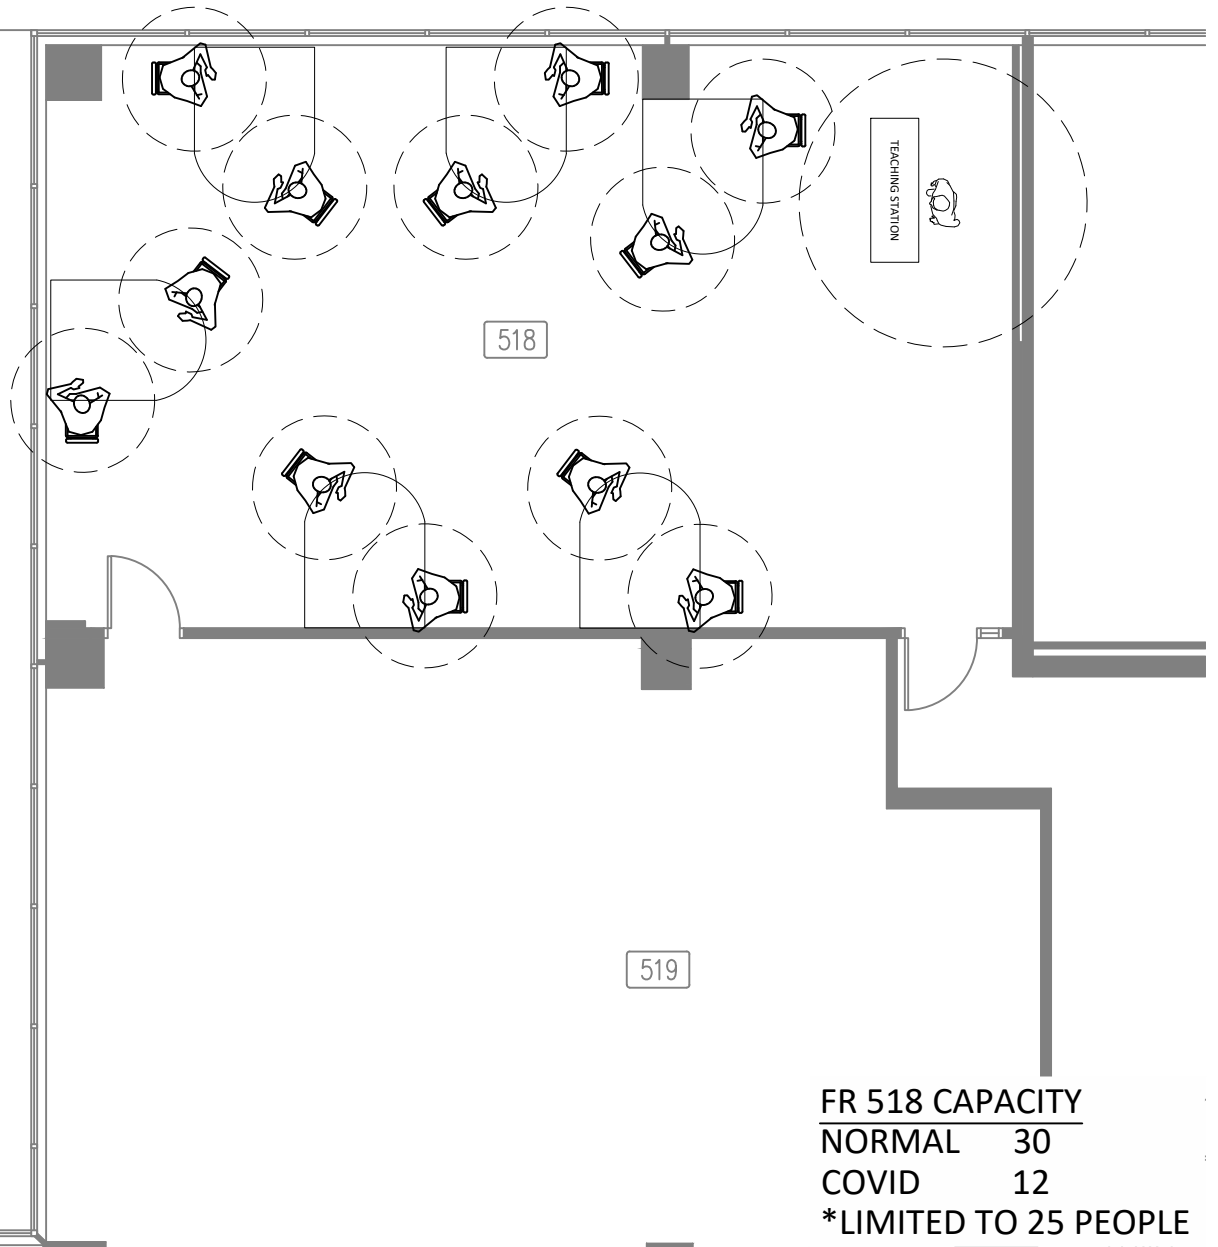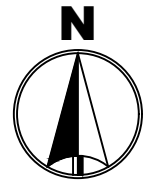

FR 518 CAPACITY
NORMAL 30
COVID 12
*LIMITED TO 25 PEOPLE




MINNESOTA STATE
UNIVERSITY
MANKATO
PLANNING & CONSTRUCTION

7700 FRANCE 517
COVID SEATING LAYOUT
6' SOCIAL DISTANCE

DRAWN BY: N. HUETTL

July 2020

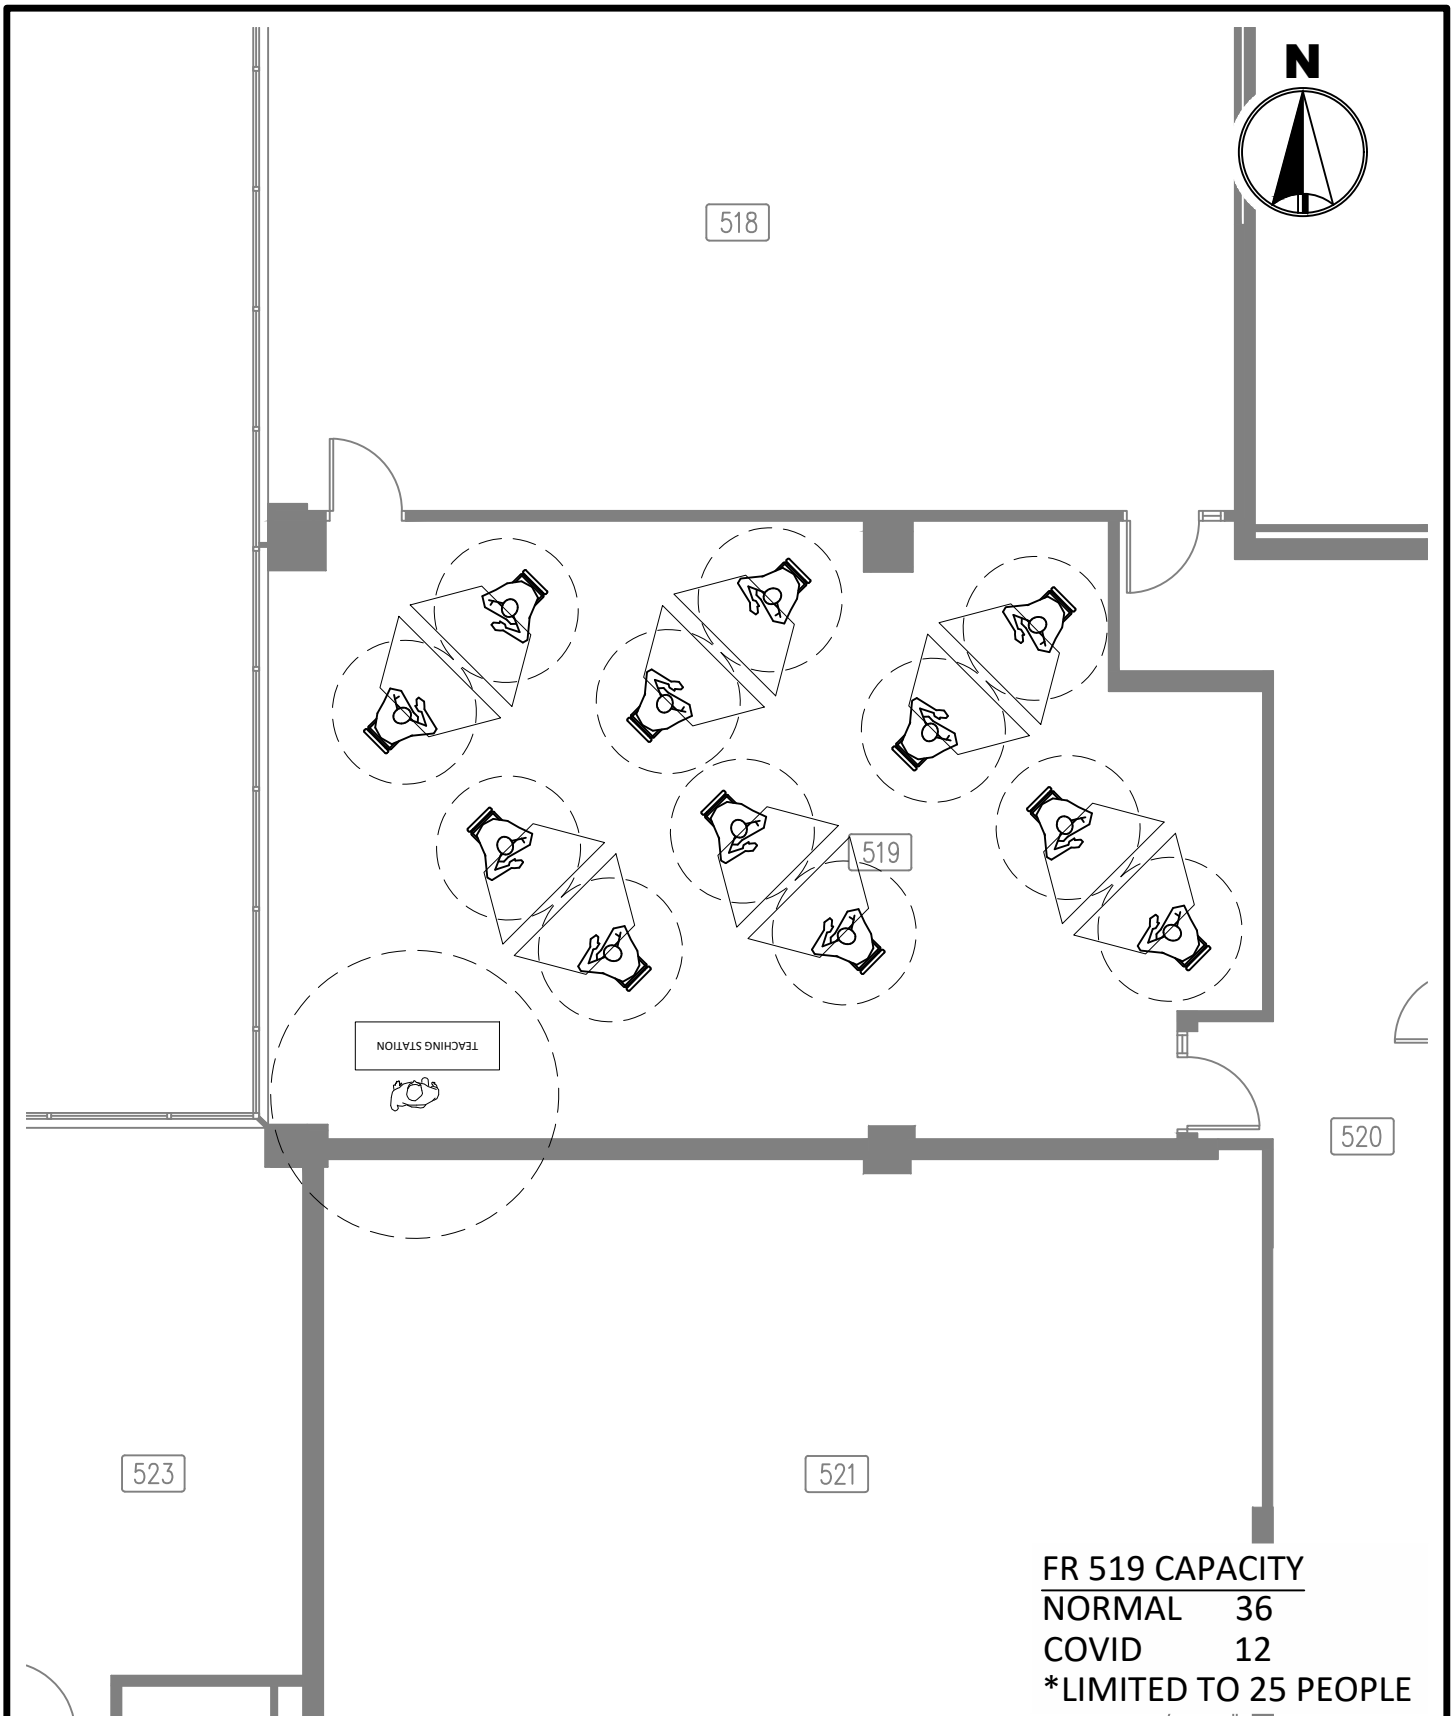


MINNESOTA STATE
UNIVERSITY
MANKATO
PLANNING & CONSTRUCTION

7700 FRANCE 519
COVID SEATING LAYOUT
6' SOCIAL DISTANCE

DRAWN BY: N. HUETTL

July 2020


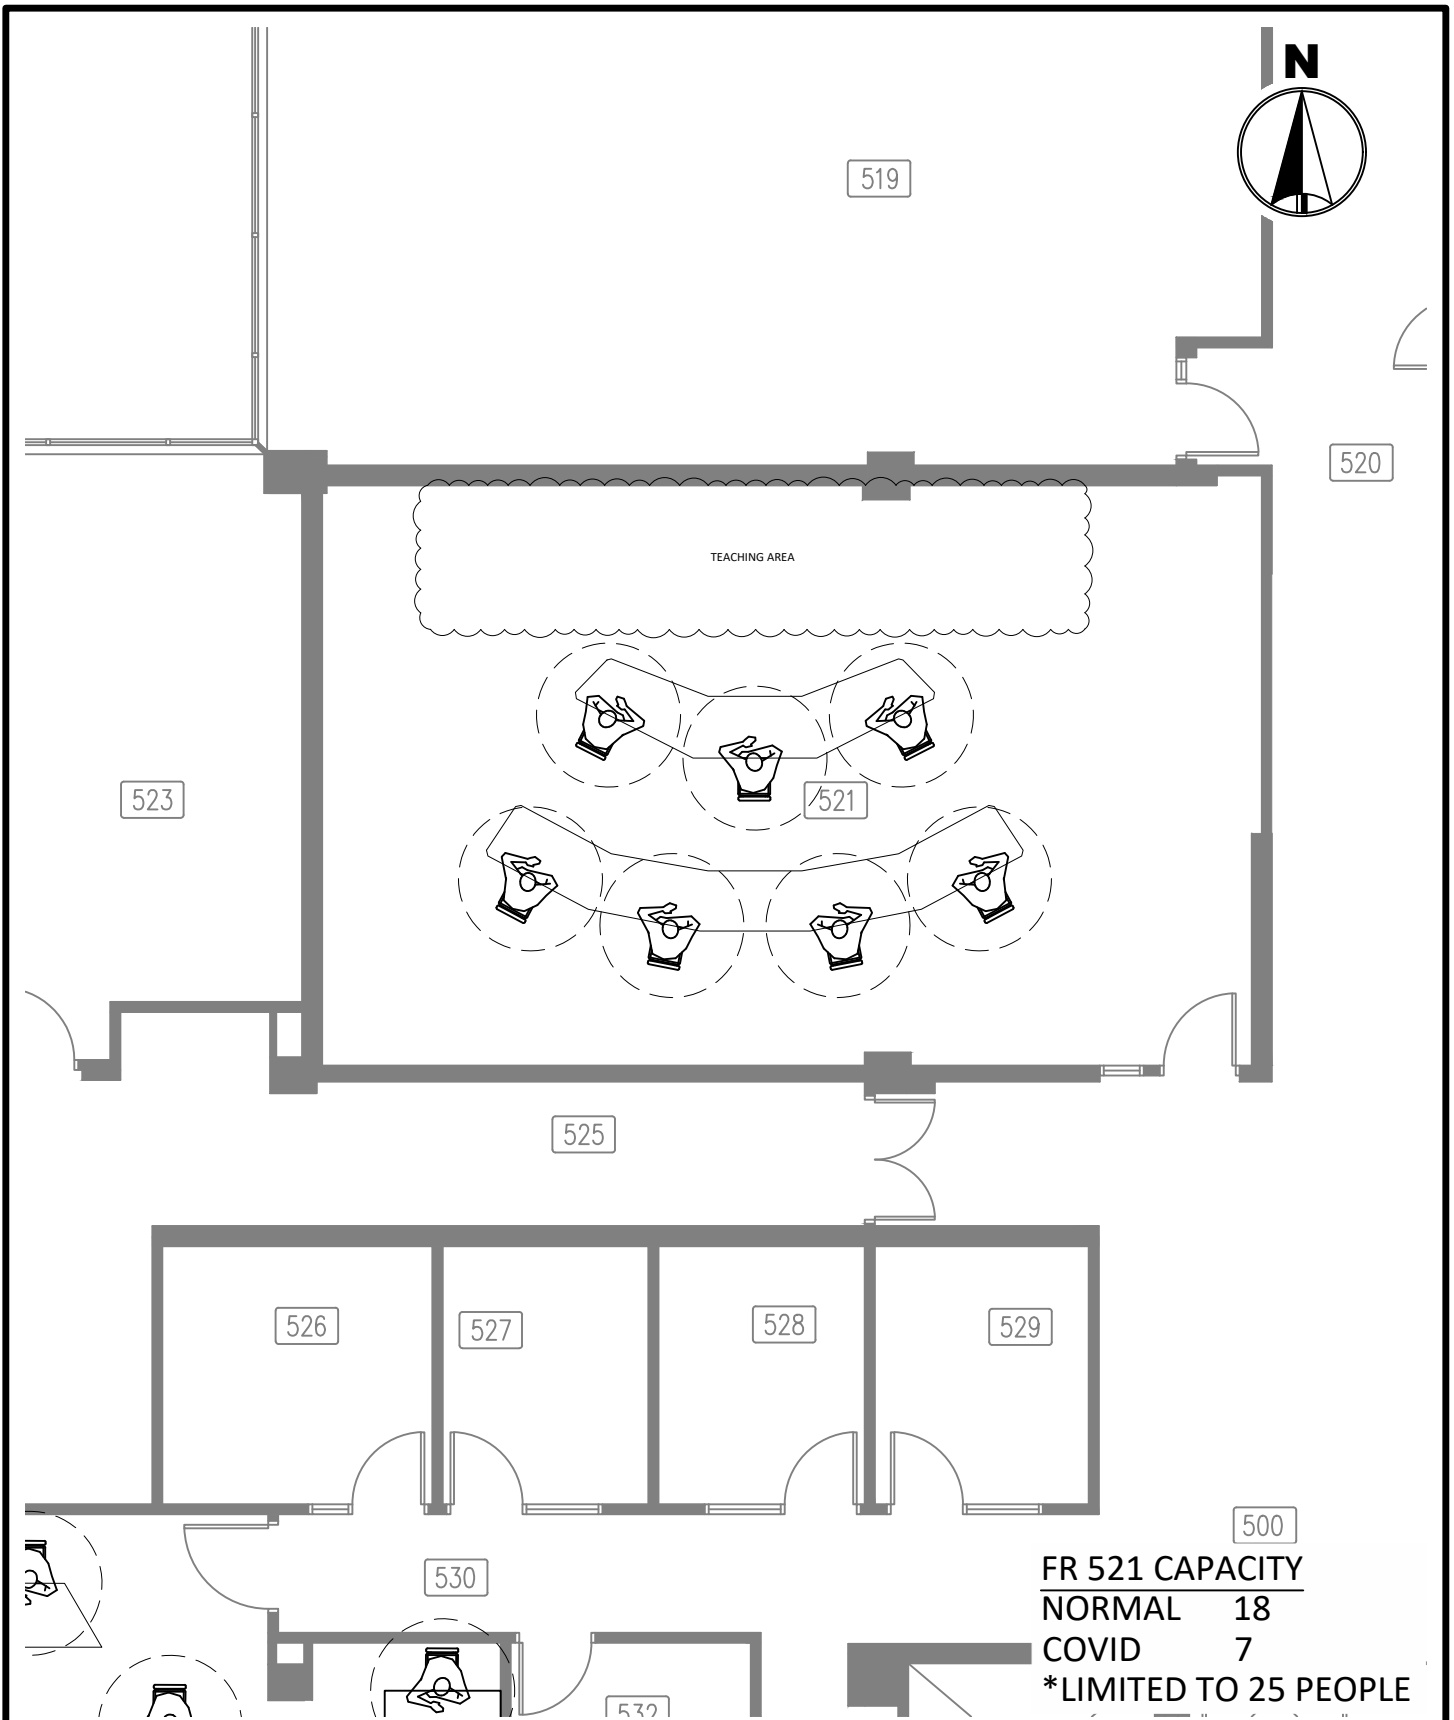


MINNESOTA STATE
UNIVERSITY
MANKATO
PLANNING & CONSTRUCTION

7700 FRANCE 521
COVID SEATING LAYOUT
6' SOCIAL DISTANCE

DRAWN BY: N. HUETTL

July 2020

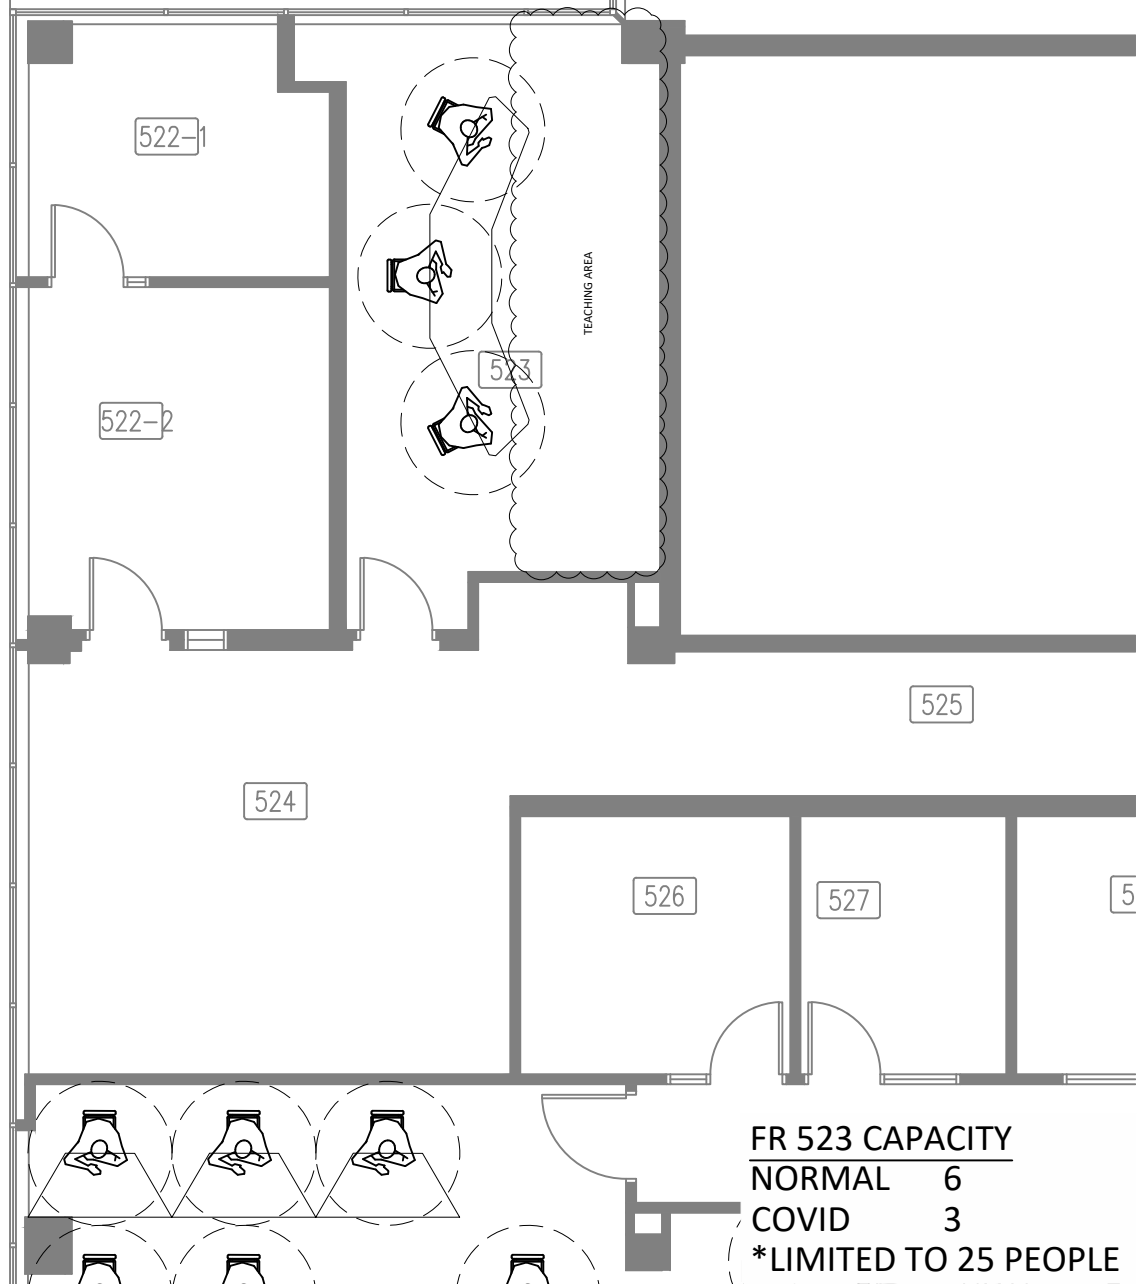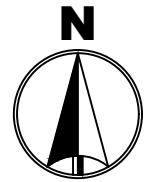


MINNESOTA STATE
UNIVERSITY
MANKATO
PLANNING & CONSTRUCTION

7700 FRANCE 523
COVID SEATING LAYOUT
6' SOCIAL DISTANCE

DRAWN BY: N. HUETTL

July 2020

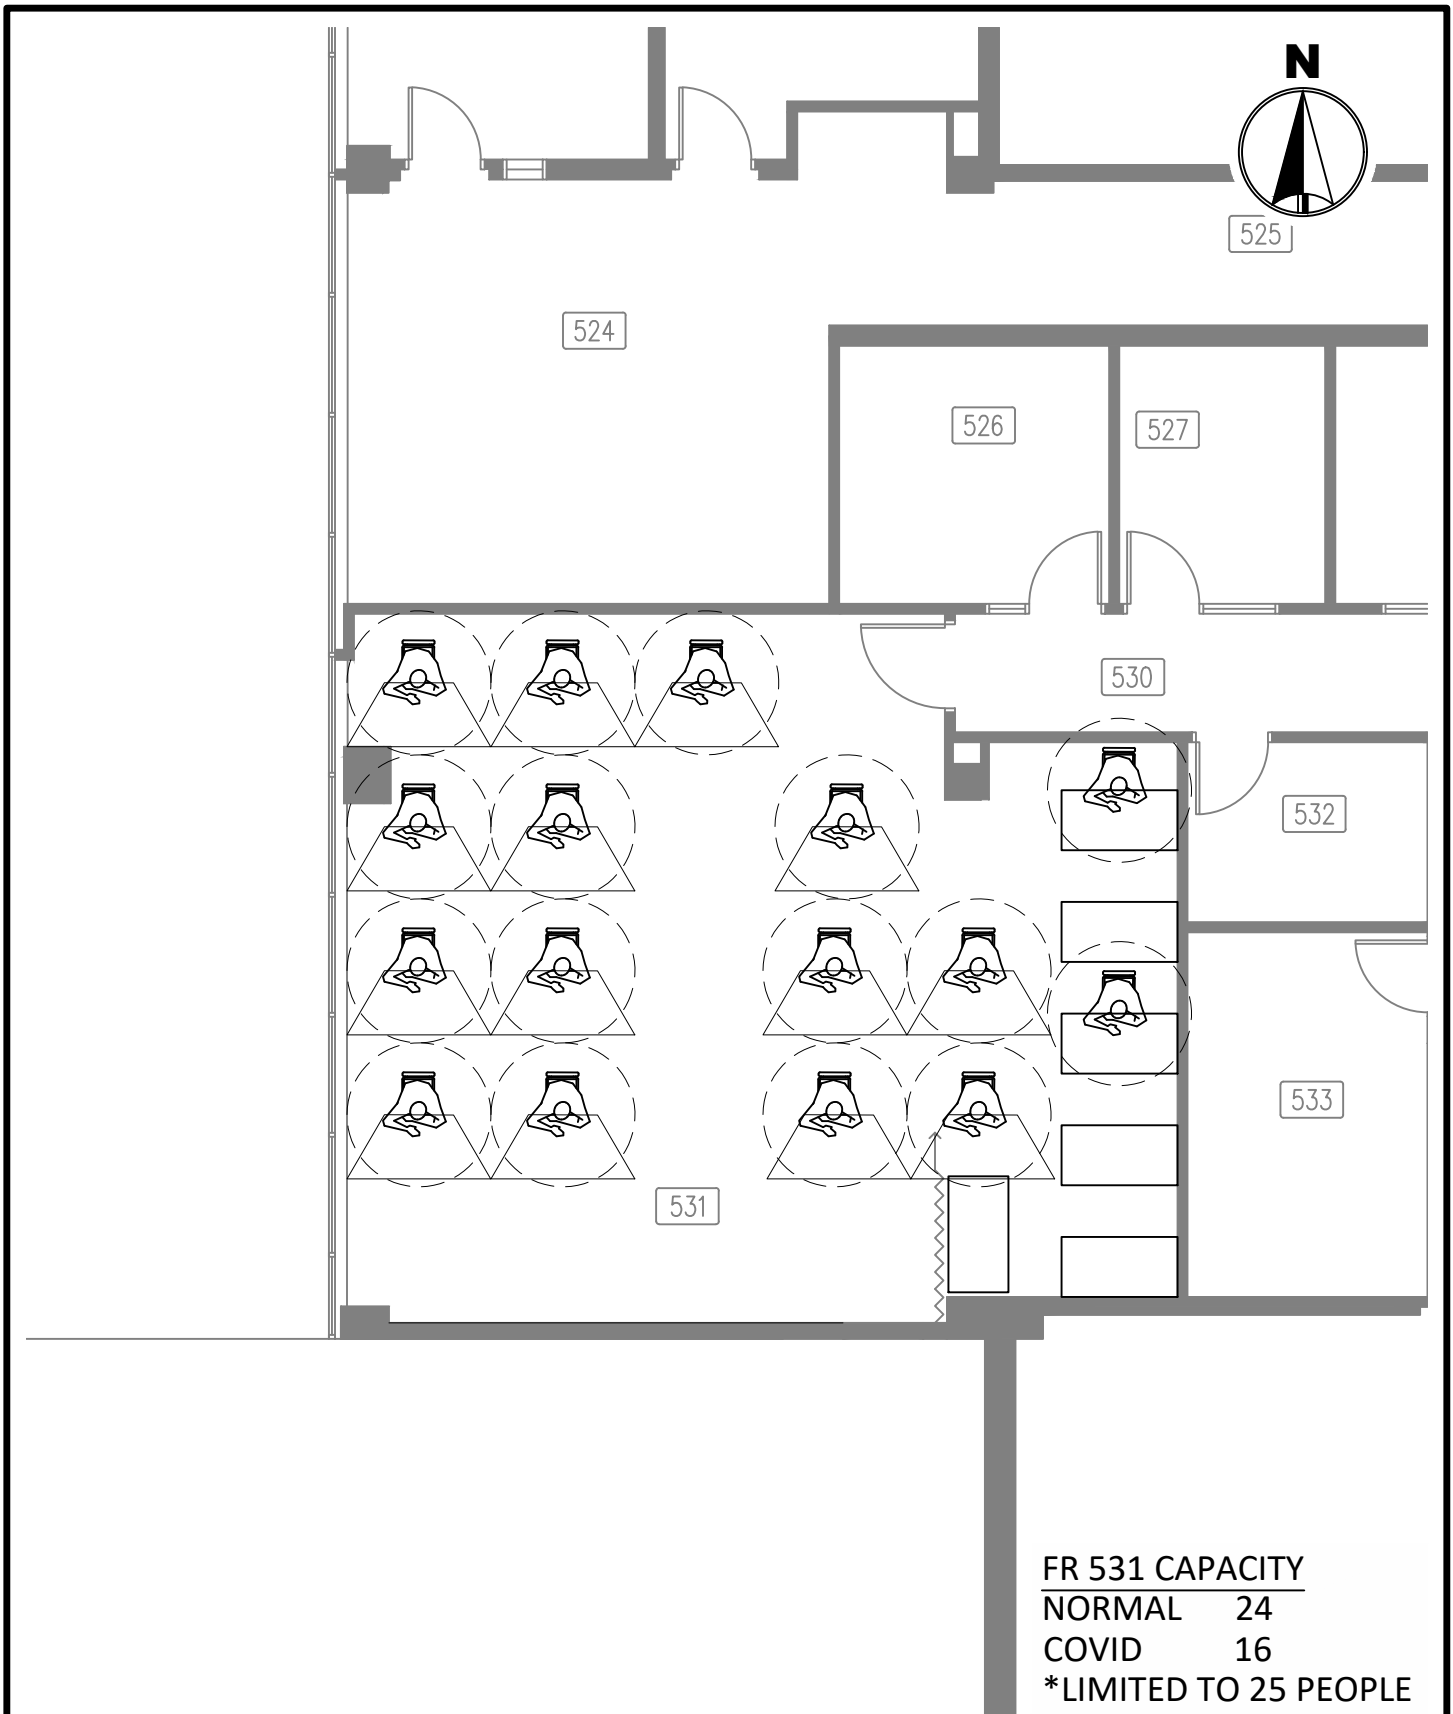

MINNESOTA STATE
UNIVERSITY
MANKATO
PLANNING & CONSTRUCTION

7700 FRANCE 531
COVID SEATING LAYOUT
6' SOCIAL DISTANCE

DRAWN BY: N. HUETTL

July 2020